

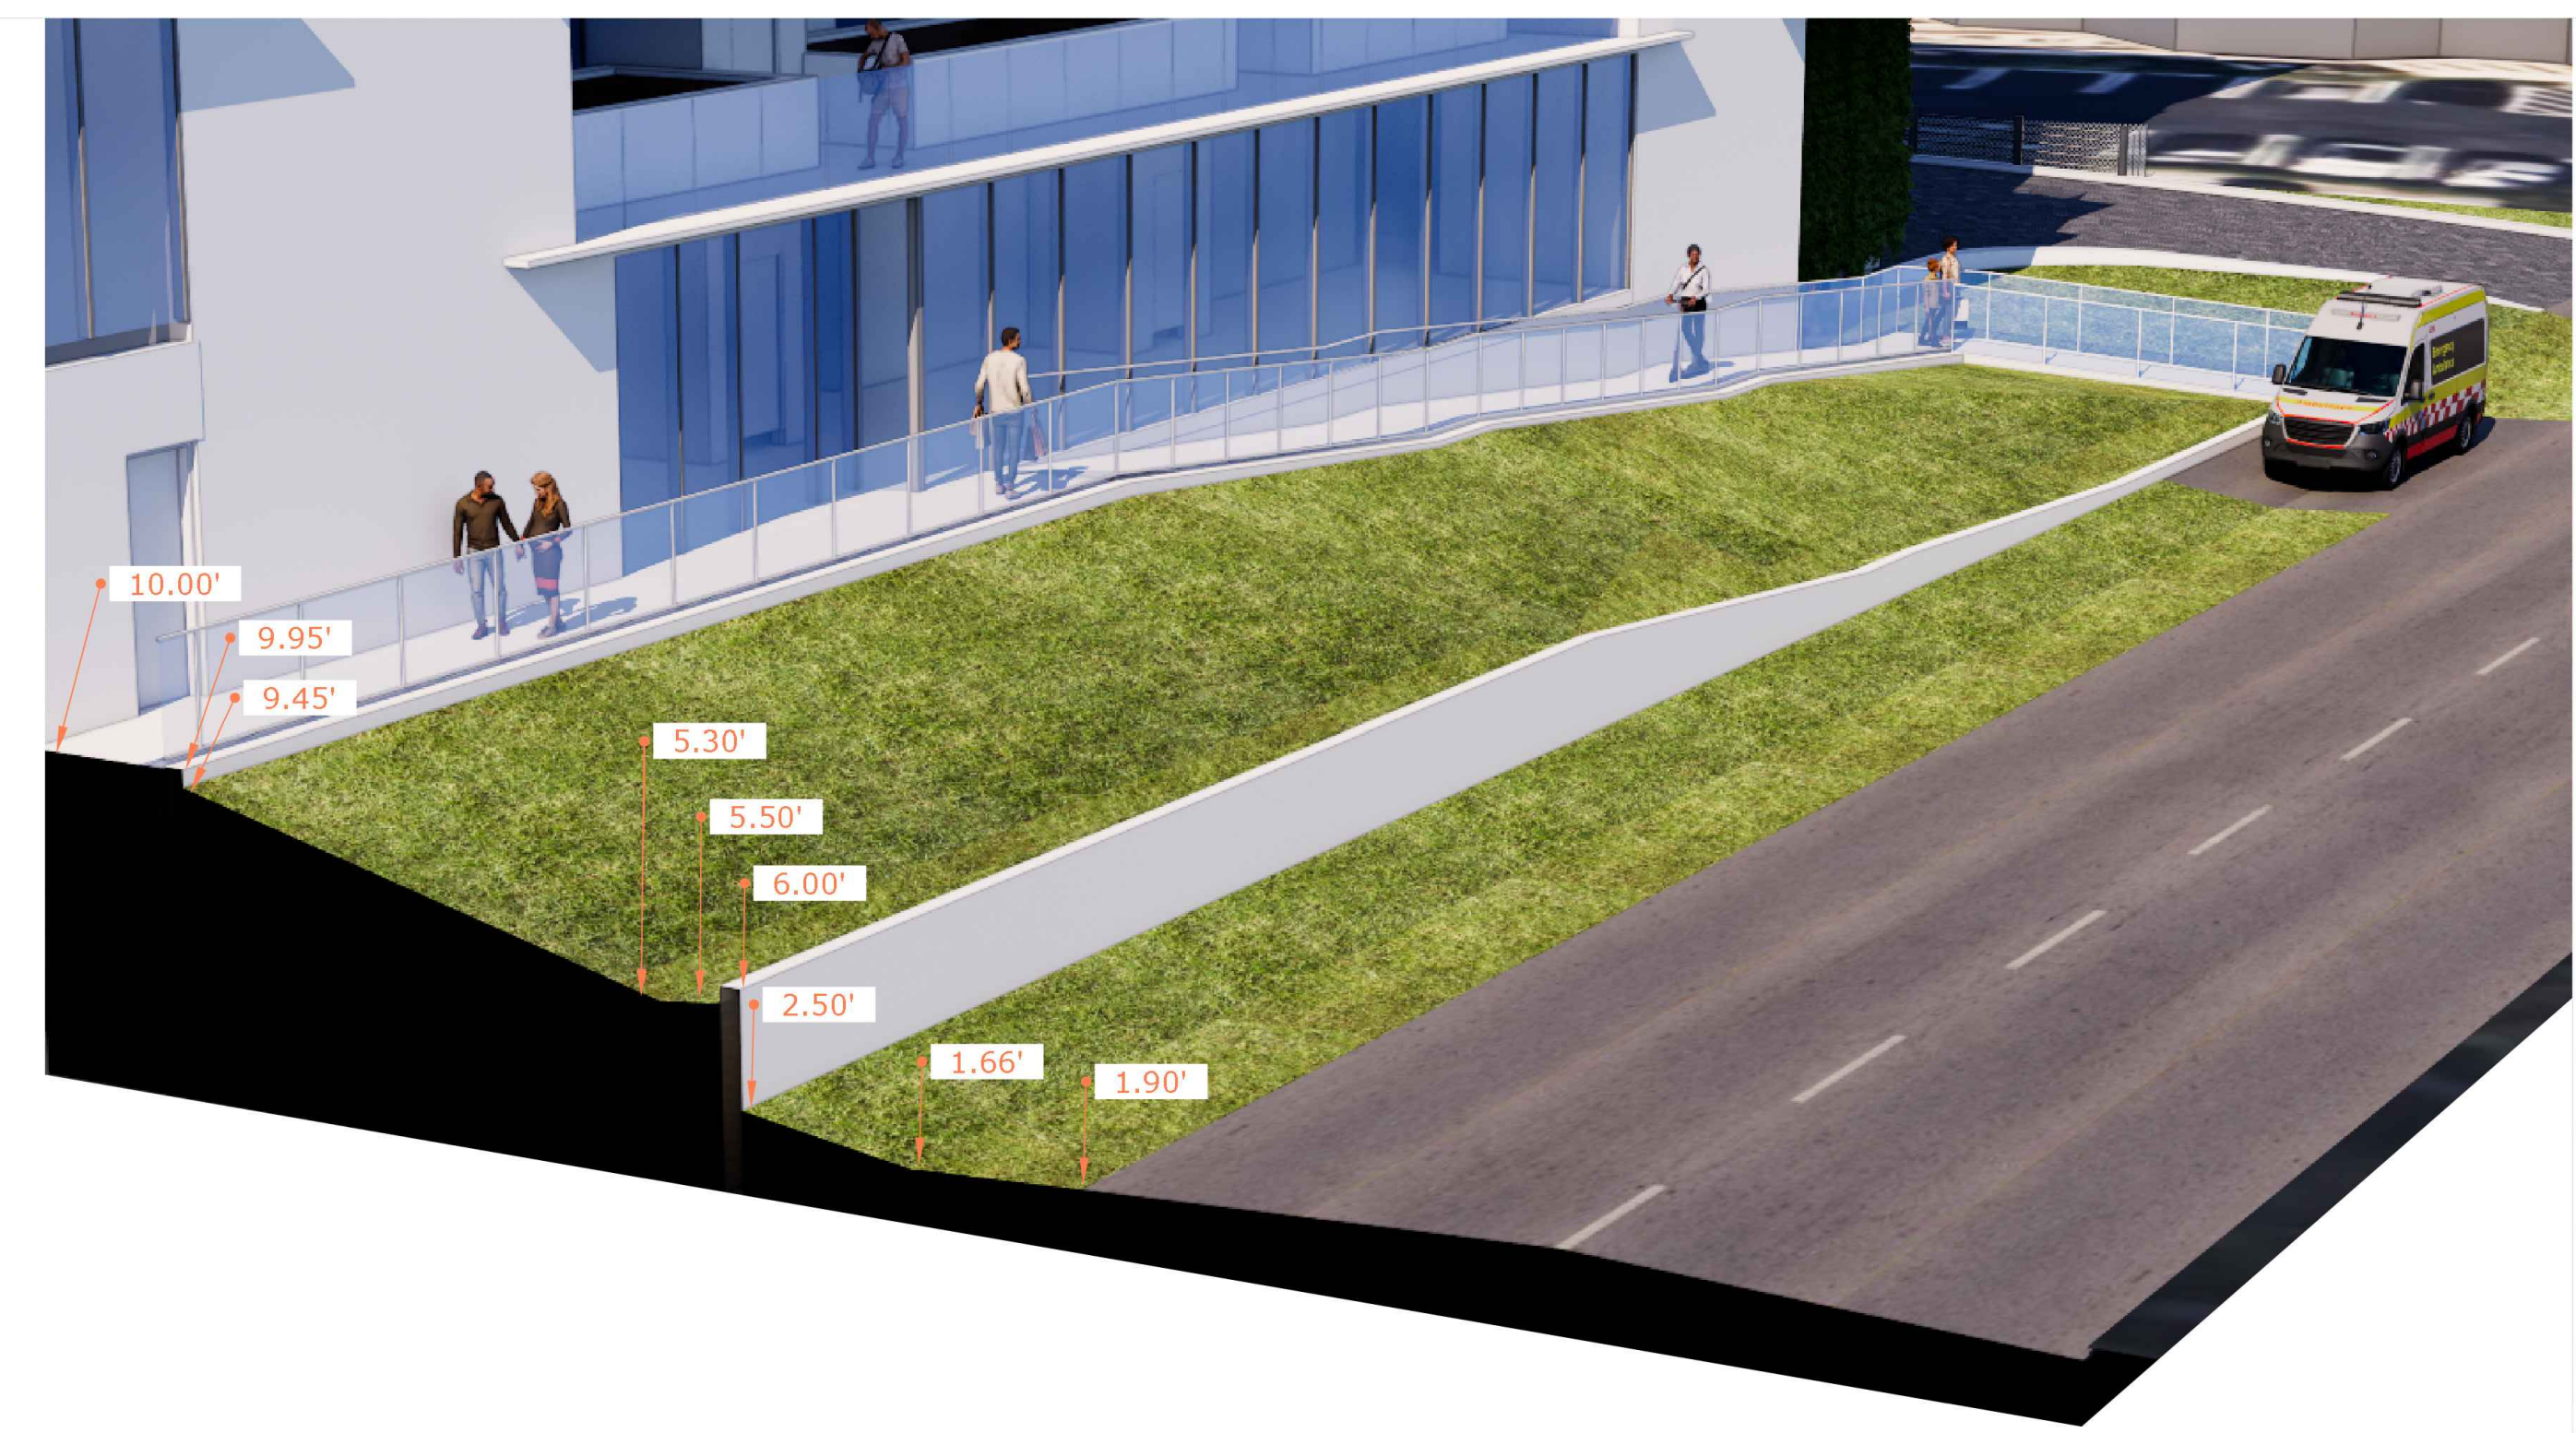


Digitally signed by  
Stephane L'Ecuyer  
Date: 2024.06.11  
10:09:53-0400'


SECTION BEFORE WITHOUT LANDSCAPING

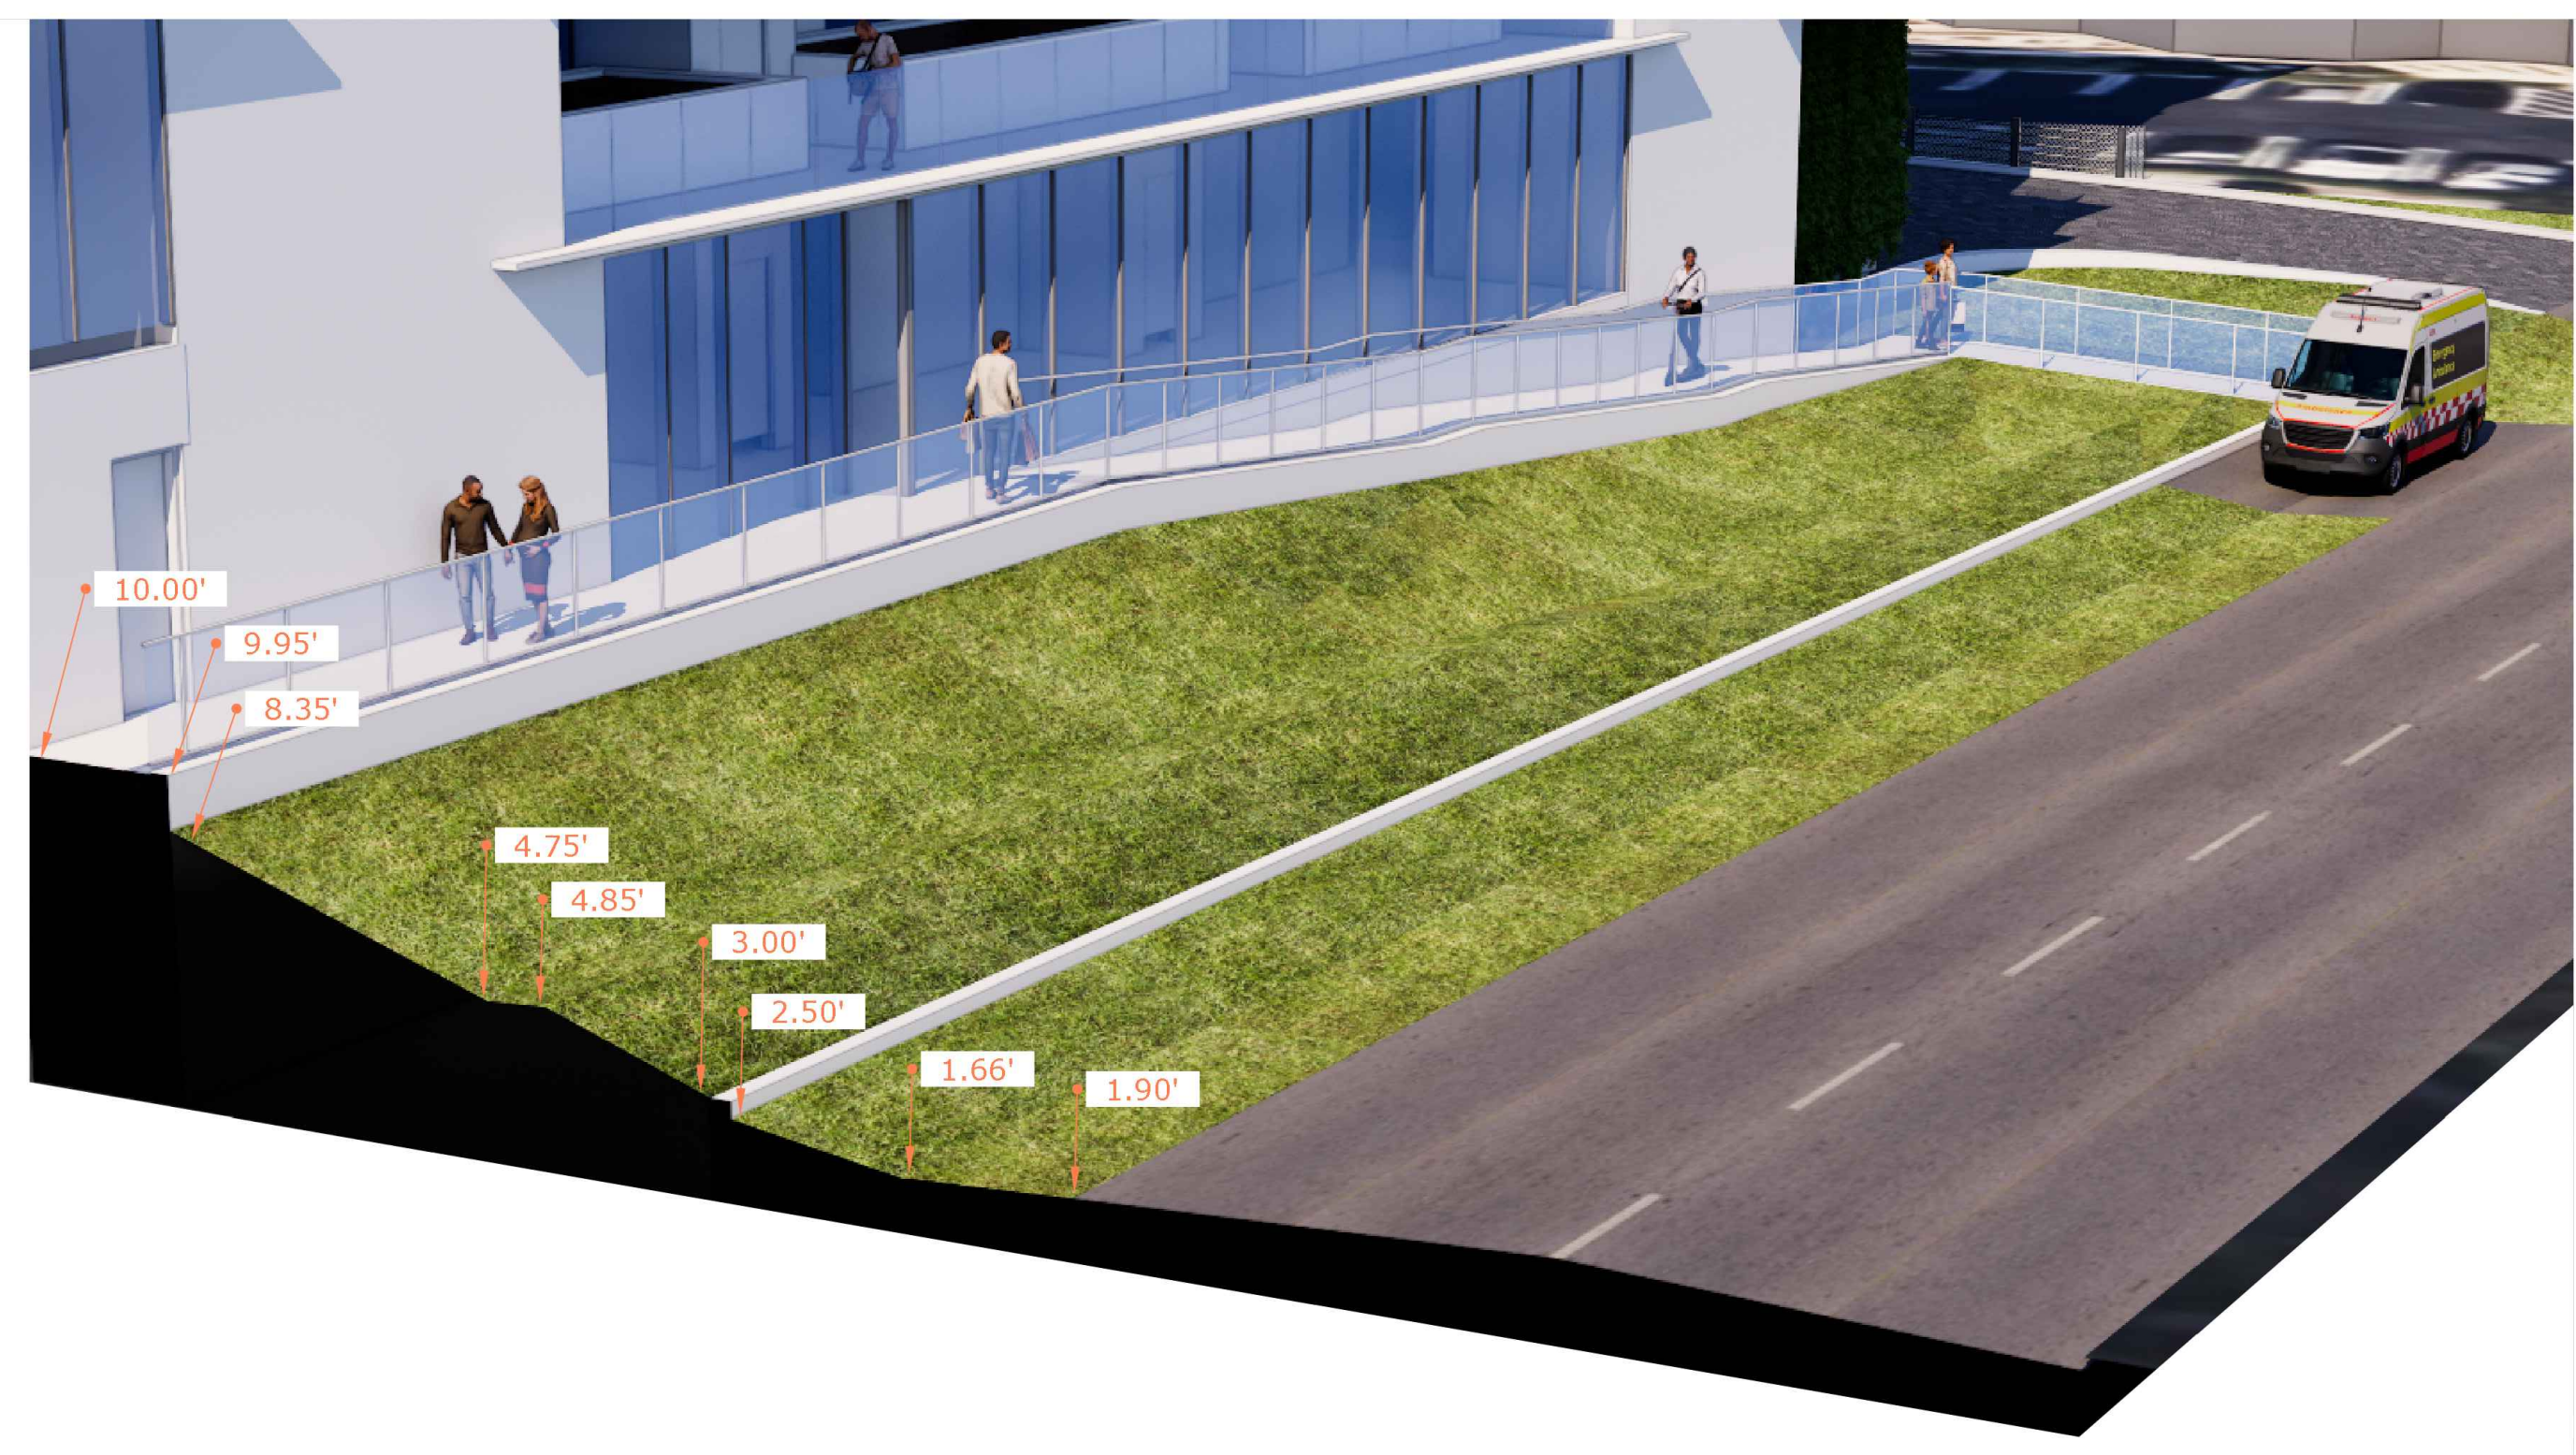

BEFORE

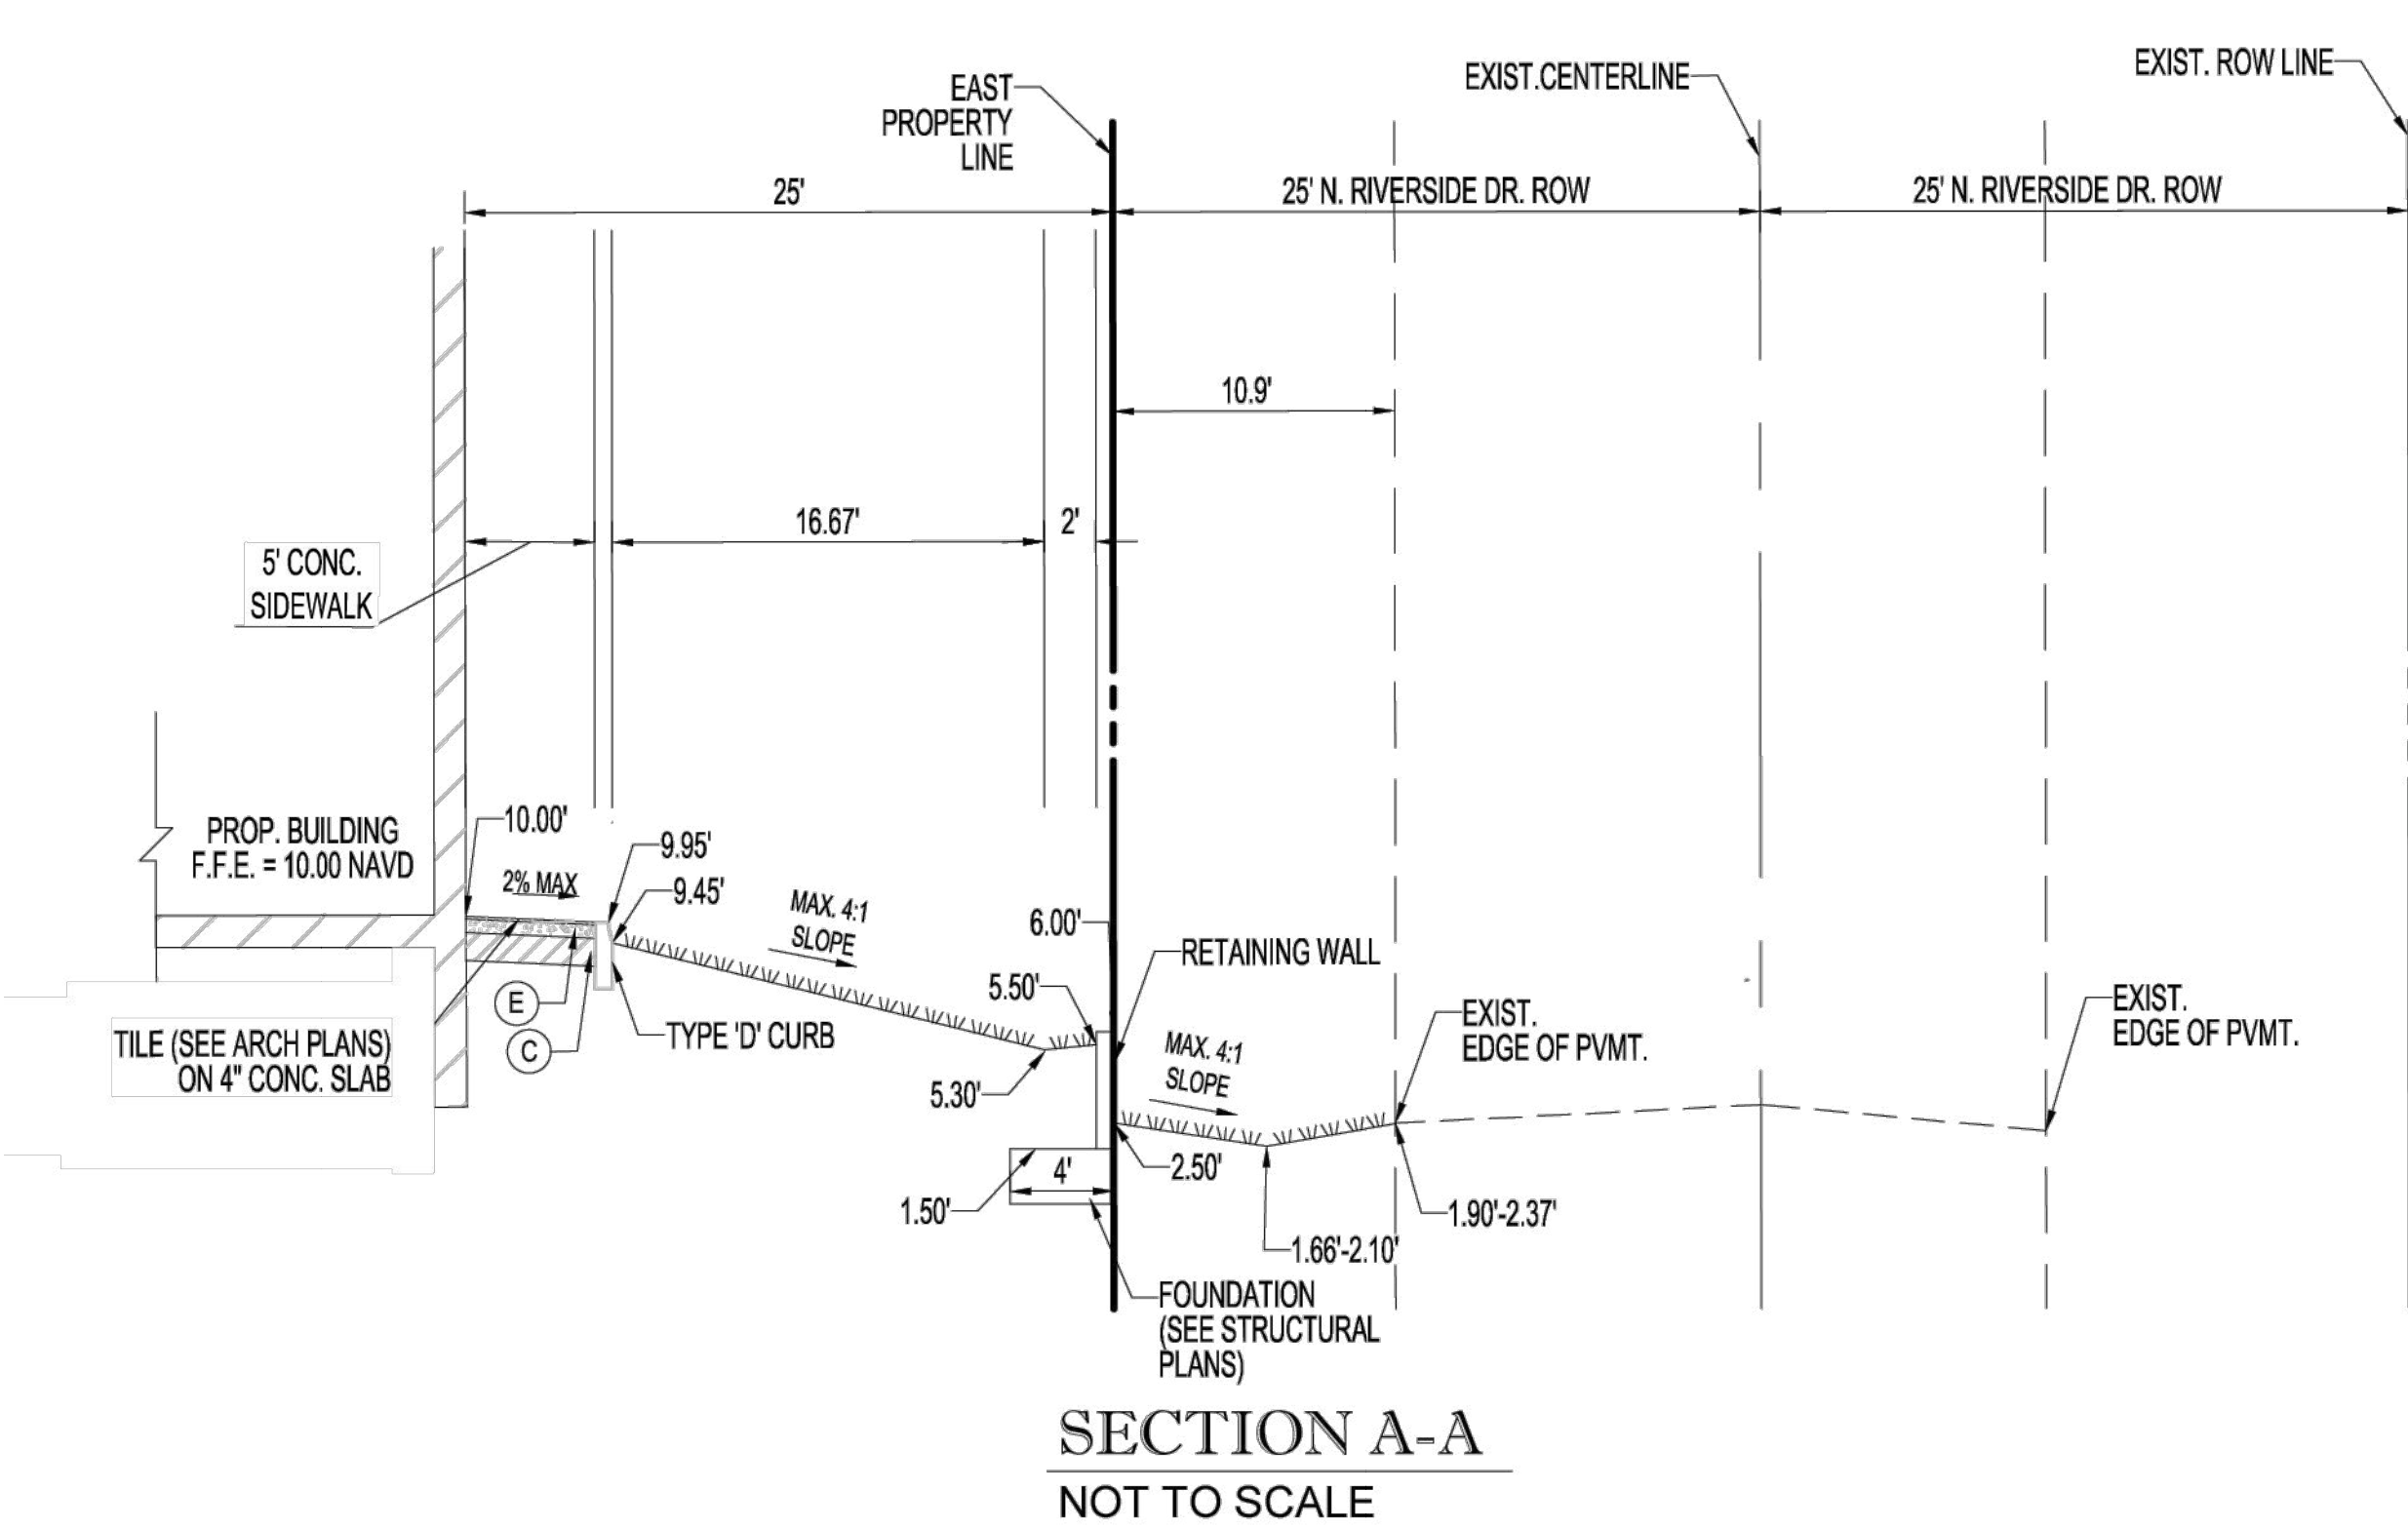

AFTER

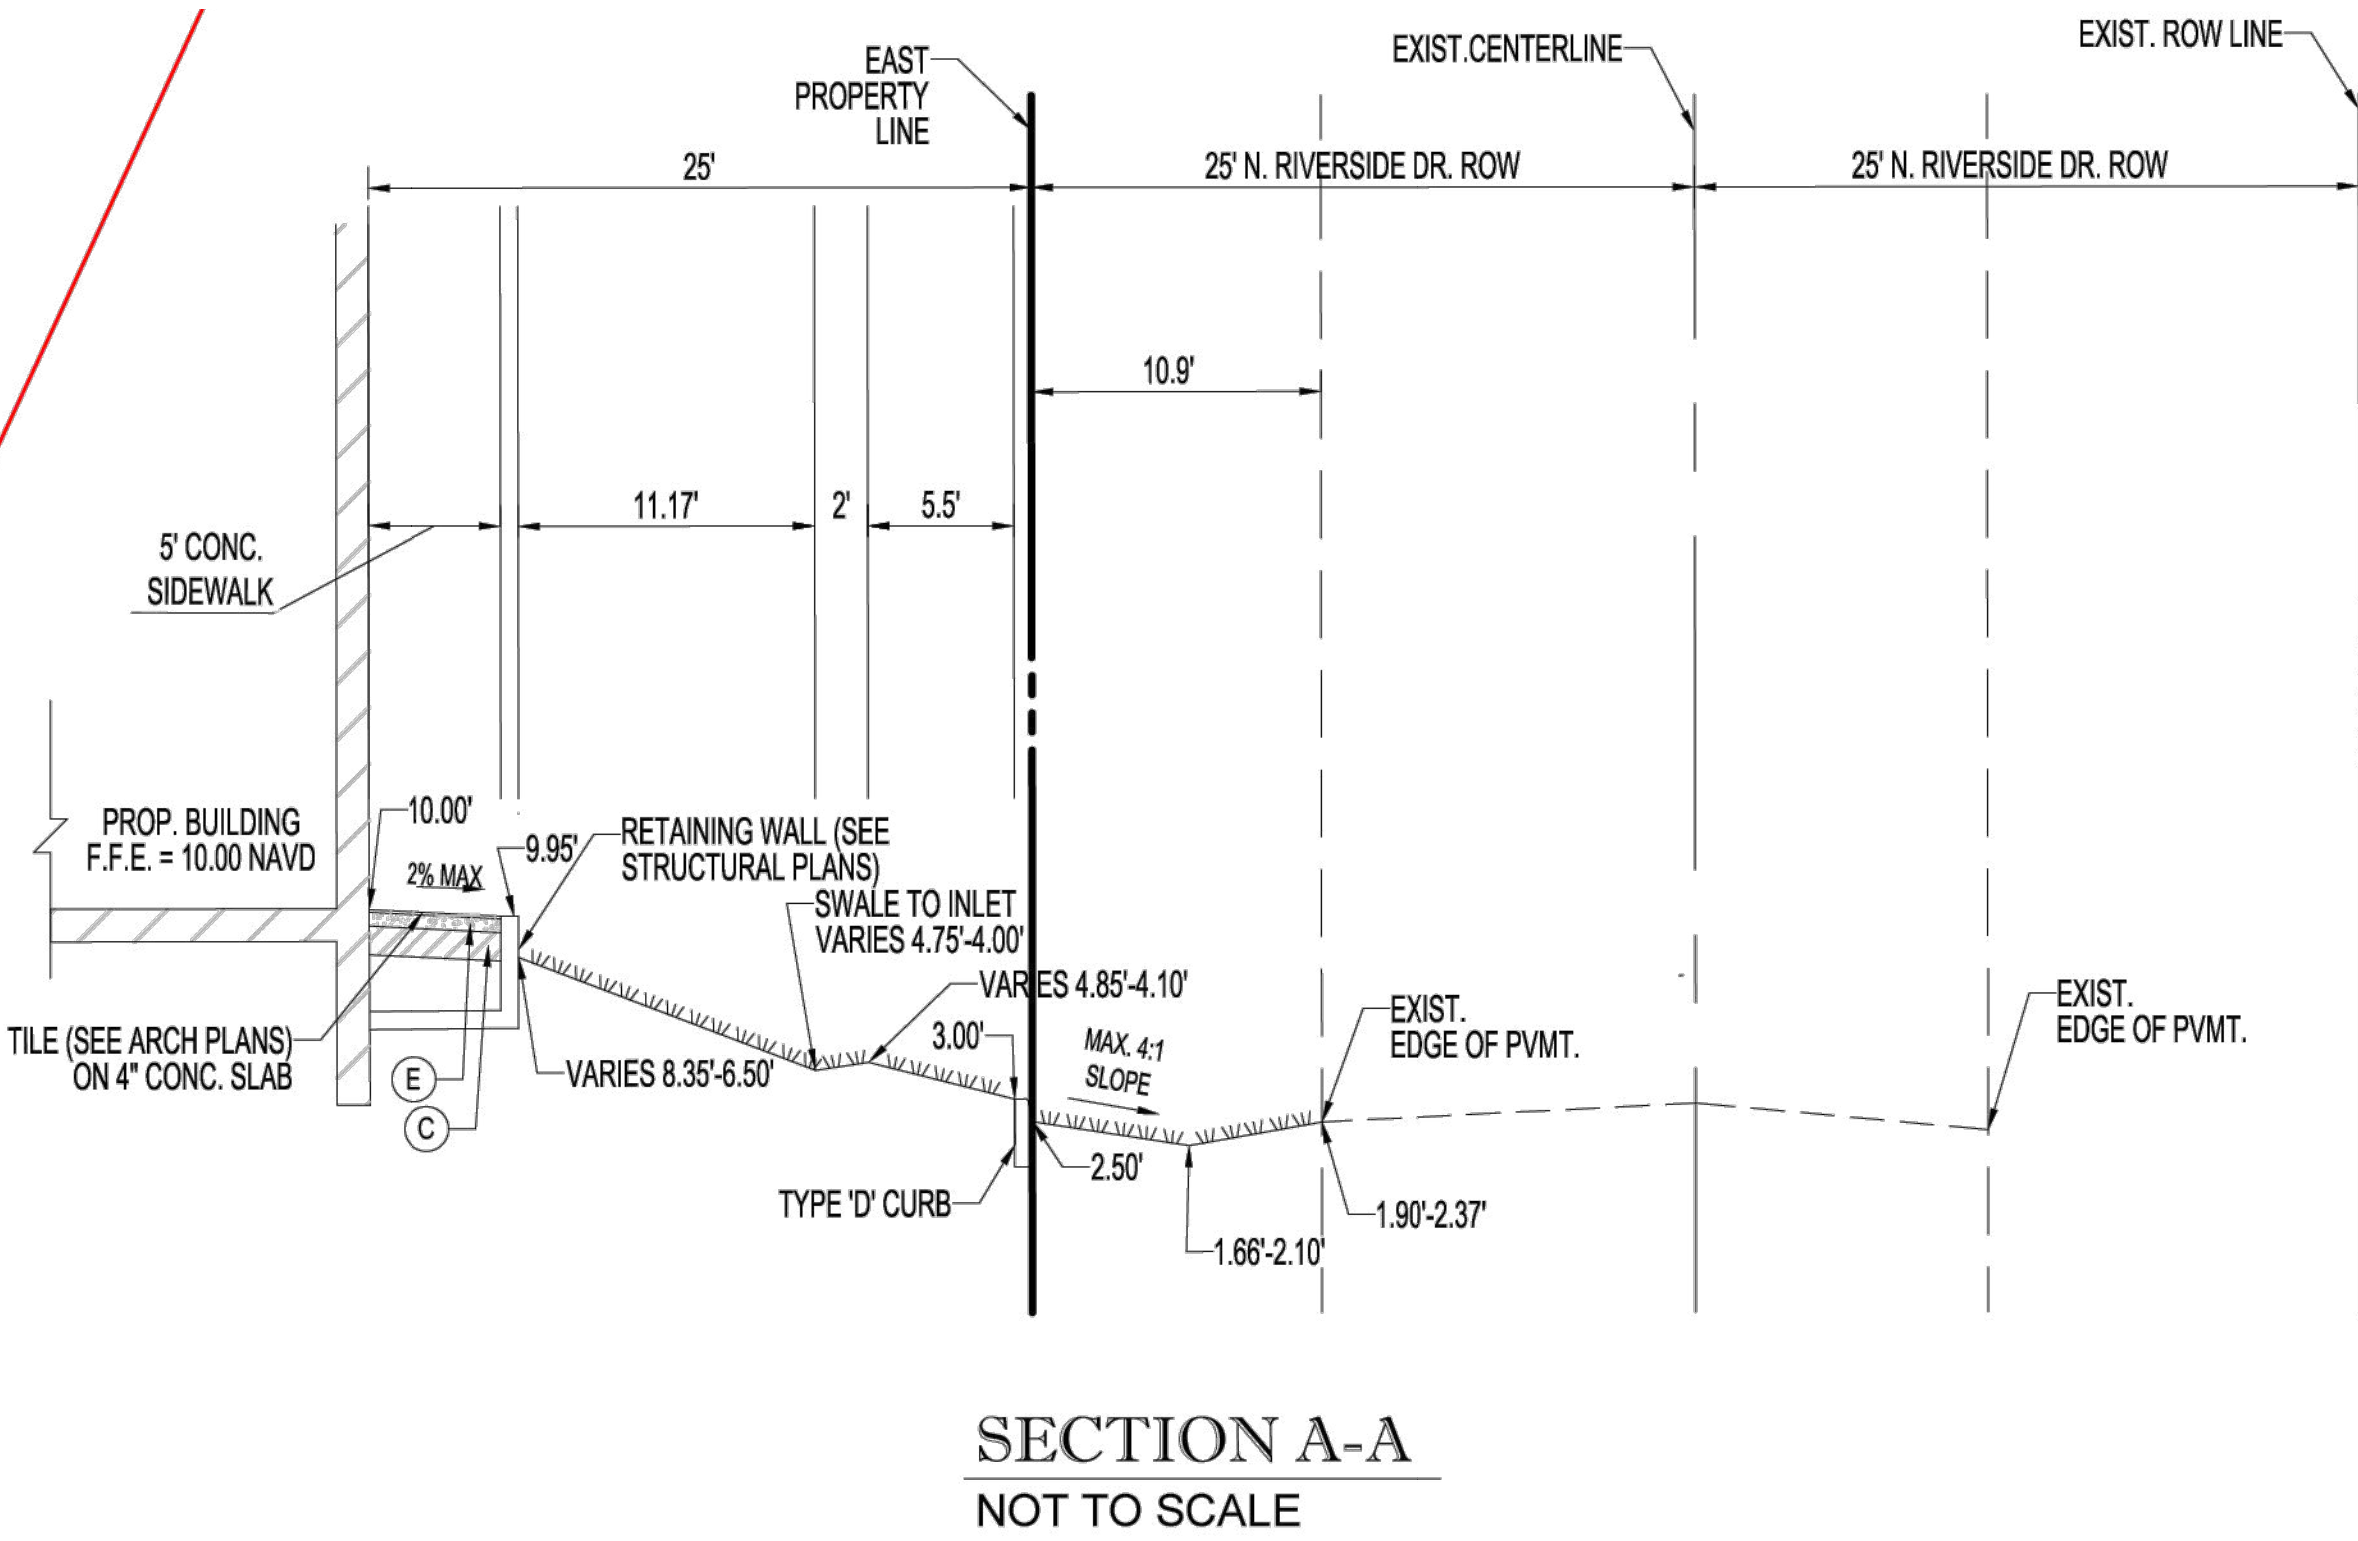

SECTION AFTER WITHOUT LANDSCAPING

idea  
Architect

ENG. CA No. 28787      ARCH LICENSE NBR AA2001056

3323 NE 163RD STREET, SUITE 200  
NORTH MIAMI BEACH, FL 33180  
Tel.: (305) 792-0015  
Fax: (305) 931-0279

WWW.ABSOLUTE-IDEA.COM

idea 2022  
ALL RIGHTS RESERVED

SEAL

TO THE BEST OF MY KNOWLEDGE, THE PLANS AND SPECIFICATIONS COMPLY WITH THE APPLICABLE MINIMUM BUILDING CODES AND THE APPLICABLE FIRE SAFETY STANDARDS AS DETERMINED BY THE LOCAL AUTHORITY IN ACCORDANCE WITH THIS SECTION AND 633 FLORIDA STATUTES.

STEPHANE L'ECUYER  
AR 93637

STATE OF FLORIDA  
STEPHANE L'ECUYER  
REGISTERED ARCHITECT  
AR 93637

PROFESSIONALS

THOMAS  
ENGINEERING GROUP

BLISS & NYITRAY, INC.  
STRUCTURAL  
ENGINEERS

REV.	DATE	DESCRIPTION	Prep. By	Verified By
01	05-06-2024	AAC PRESENTATION - REV 01	ABY	JFG

ALL MEASUREMENTS MUST BE VERIFIED BEFORE BEGINNING THE WORKS. NO MEASUREMENTS ARE TO BE TAKEN DIRECTLY FROM THIS DRAWING.

Notes

ARCHITECTURAL  
APPEARANCE  
COMMITTEE (AAC)

Client

CAMACO

COMACO DEVELOPMENT LLC  
839 RUE ST-JOSEPH EST  
QUEBEC QC CANADA G1K 3C8

Client reference number

Project

ENTOURAGE IN THE SUN

407 / 409 N RIVERSIDE  
POMPANO BEACH FL 33062

Title

3D RENDERING  
12

Drawn ABY / MAL  
Verified JFG  
Approved SL  
Project Manager ABY  
Project P22-000US

Field ARCHITECTURE  
Scale AS SHOWN  
Date 05-26-2024  
Drawing No. R-012

AAC  
P22-000US  
R-012  
07/02/2024