

CITY OF
POMPANO BEACH

CONTRACT PLANS


FDOT JPA PROJECT 447655-1-52-01
BROWARD COUNTY (86050)

SR A1A (S/N OCEAN BLVD.)
STREETSCAPE IMPROVEMENTS
FROM NORTH OF SR 814 (ATLANTIC BLVD.) TO NORTH OF BAY DRIVE


SIGNING AND PAVEMENT MARKING PLANS

INDEX OF SIGNING AND PAVEMENT
MARKING PLANS

SHEET NO.	SHEET DESCRIPTION
S-1	KEY SHEET
S-2	TABULATION OF QUANTITIES
S-3	GENERAL NOTES
S-4 - S-24	SIGNING AND PAVEMENT MARKING PLAN
S-25	IN-ROAD LIGHTING DETAILS
GS-1	GUIDE SIGN WORKSHEET

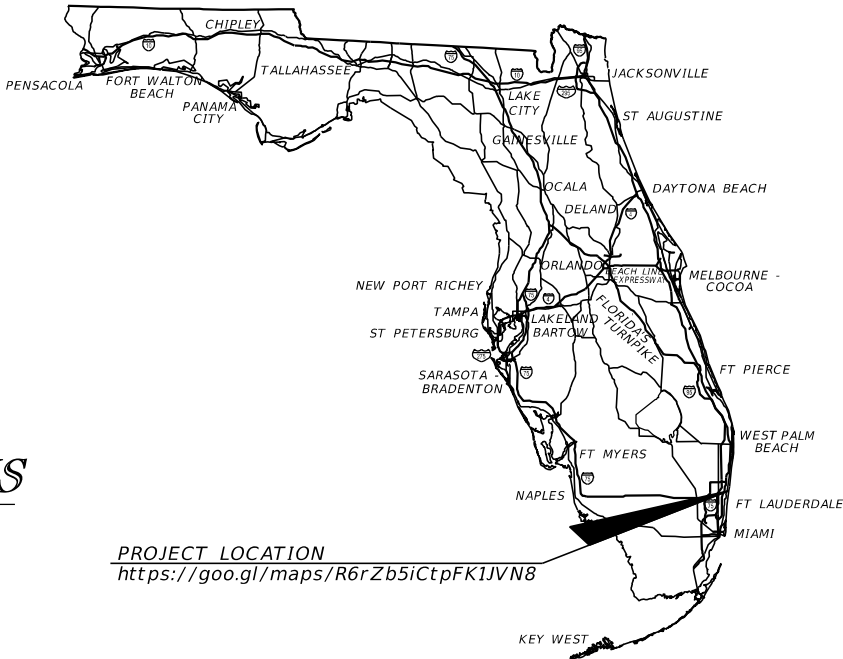

PROJECT LOCATION
<https://goo.gl/maps/R6rZb5iCtpFK1JVN8>

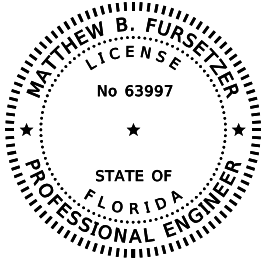

THIS DOCUMENT HAS BEEN DIGITALLY
SIGNED AND SEALED BY:

ON THE DATE ADJACENT TO THE SEAL
PRINTED COPIES OF THIS DOCUMENT ARE
NOT CONSIDERED SIGNED AND SEALED
AND THE SIGNATURE MUST BE VERIFIED
ON ANY ELECTRONIC COPIES.

KIMLEY-HORN AND ASSOCIATES, INC.
1920 WEKIVA WAY, SUITE 200
WEST PALM BEACH, FLORIDA 33411
VENDOR NUMBER: F560885615-001
REGISTRY NO. 35106


SIGNING & PAVEMENT
MARKING PLANS
ENGINEER OF RECORD:

MATTHEW B. FURSETZER, P.E.
P.E. NO.: 63997
KIMLEY-HORN AND ASSOCIATES, INC.
1920 WEKIVA WAY, SUITE 200
WEST PALM BEACH, FLORIDA 33411
VENDOR NUMBER: F560885615-001
REGISTRY NO. 35106

CITY OF POMPANO
BEACH PROJECT MANAGER:
FERNAND THONY, P.E.


CONSTRUCTION CONTRACT NO.	FISCAL YEAR	SHEET NO.
N/A	22	S-1

TABULATION OF QUANTITIES													
PAY ITEM NO.		DESCRIPTION			UNIT	PHASE 2		GRAND TOTAL					
0654-1-20		MIDBLOCK CROSSWALK: IN ROAD LIGHT ASSEMBLY, FURNISH & INSTALL SOLAR POWERED, COMPLETE CROSSING			AS	9		9					
0700-1-11		SINGLE POST SIGN, F&I GROUND MOUNT, UP TO 12 SF			AS	25		25					
0700-1-50		SINGLE POST SIGN, RELOCATE			AS	10		10					
0700-1-60		SINGLE POST SIGN, REMOVE			AS	18		18					
0700-2-11		MULTI- POST SIGN, F&I GROUND MOUNT, UP TO 12 SF			AS	1		1					
0700-3-101		SIGN PANEL, FURNISH & INSTALL GROUND MOUNT, UP TO 12 SF			EA	12		12					
0700-3-601		SIGN PANEL, REMOVE, UP TO 12 SF			EA	12		12					
0700-15-1		IN-STREET SIGN, FURNISH AND INSTALL - FIXED BASE CONNECTION			AS	6		6					
0710 90		PAINTED PAVEMENT MARKINGS, FINAL SURFACE			LS								
*		RETRO-REFLECTIVE PAVEMENT MARKERS (Y/Y)			EA	1200		1200					
*		RETRO-REFLECTIVE PAVEMENT MARKERS (W/R)			EA	250		250					
*		RETRO-REFLECTIVE PAVEMENT MARKERS (B)			EA	60		60					
*		PAINTED PAVEMENT MARKINGS, STANDARD, WHITE, SOLID, 6"			GM	1		1					
*		PAINTED PAVEMENT MARKINGS, STANDARD, WHITE, SOLID FOR CROSSWALK AND ROUNDABOUT, 12"			LF	5370		5370					
*		PAINTED PAVEMENT MARKINGS, STANDARD, WHITE, SOLID FOR STOP LINE OR CROSSWALK, 24"			LF	4500		4500					
*		PAINTED PAVEMENT MARKINGS, STANDARD, WHITE, 2-4 DOTTED GUIDELINE / 6-10 EXTENSTION, 6"			GM	0.038		0.038					
*		PAINTED PAVEMENT MARKINGS, STANDARD, WHITE, MESSAGE OR SYMBOL			EA	85		85					
*		PAINTED PAVEMENT MARKINGS, STANDARD, WHITE, ARROWS			EA	90		90					
*		PAINTED PAVEMENT MARKINGS, STANDARD, YELLOW, SOLID, 6"			GM	5		5					
*		PAINTED PAVEMENT MARKINGS, STANDARD, YELLOW, SOLID FOR DIAGONAL OR CHEVRON, 18"			LF	306		306					
*		PAINTED PAVEMENT MARKINGS, STANDARD, YELLOW, SKIP, 6"			GM	3		3					
0711 11 123		THERMOPLASTIC, STANDARD, WHITE, SOLID, 12" FOR CROSSWALK AND ROUNDABOUT			LF	5370		5370					
0711 11 125		THERMOPLASTIC, STANDARD, WHITE, SOLID, 24" FOR STOP LINE AND CROSSWALK			LF	4500		4500					
0711 11 141		THERMOPLASTIC, STANDARD, WHITE, 2-4 DOTTED GUIDELINE / 6-10 GAP EXTENSION, 6"			GM	0.038		0.038					
0711 11 160		THERMOPLASTIC, STANDARD, WHITE, MESSAGE OR SYMBOL			EA	85		85					
0711 11 170		THERMOPLASTIC, STANDARD, WHITE, ARROW			EA	90		1					
0711 11 224		THERMOPLASTIC, STANDARD, YELLOW, SOLID, 18" FOR DIAGONAL OR CHEVRON			LF	306		306					
0711 14 123		THERMOPLASTIC, PREFORMED, WHITE, SOLID, 24" FOR CROSSWALK			LF	4527		4527					
0711 14 160		THERMOPLASTIC, PREFORMED, WHITE, MESSAGE			EA	85		85					
0711 14 170		THERMOPLASTIC, PREFORMED, WHITE, ARROW			EA	90		90					
0711 16 131		THERMOPLASTIC, STANDARD-OTHER SURFACES, WHITE, SKIP, 6",10-30 SKIP OR 3-9 LANE DROP			GM	1		1					
0711 16 101		THERMOPLASTIC, STANDARD-OTHER SURFACES, WHITE, SOLID, 6"			GM	5		5					
0711 16 201		THERMOPLASTIC, STANDARD-OTHER SURFACES, YELLOW, SOLID, 6"			GM	5		5					
0711 16 231		THERMOPLASTIC, STANDARD-OTHER SURFACES, YELLOW, SKIP, 6"			GM	3		3					
* THESE QUANTITIES ARE PAID UNDER PAINTED PAVEMENT MARKINGS (FINAL SURFACE), LUMP SUM - ITEM NO. 710-90. THE PAINT QUANTITIES SHOWN ARE FOR ONE APPLICATION; SEE SPECIFCATION 710 FOR THE NUMBER OF APPLICATIONS REQUIRED.													
REVISIONS					MATTHEW B. FURSETZER, P.E. P.E. LICENSE NUMBER 63997 KIMLEY-HORN AND ASSOCIATES, INC. 1920 WEKIVA WAY, SUITE 200 15 WEST PALM BEACH, FLORIDA 33411 REGISTRY NO. 35106		STATE OF FLORIDA DEPARTMENT OF TRANSPORTATION			TABULATION OF QUANTITIES		SHEET NO.	
DATE		DESCRIPTION		ROAD NO.									COUNTY
				SR A1A								BROWARD	N/A

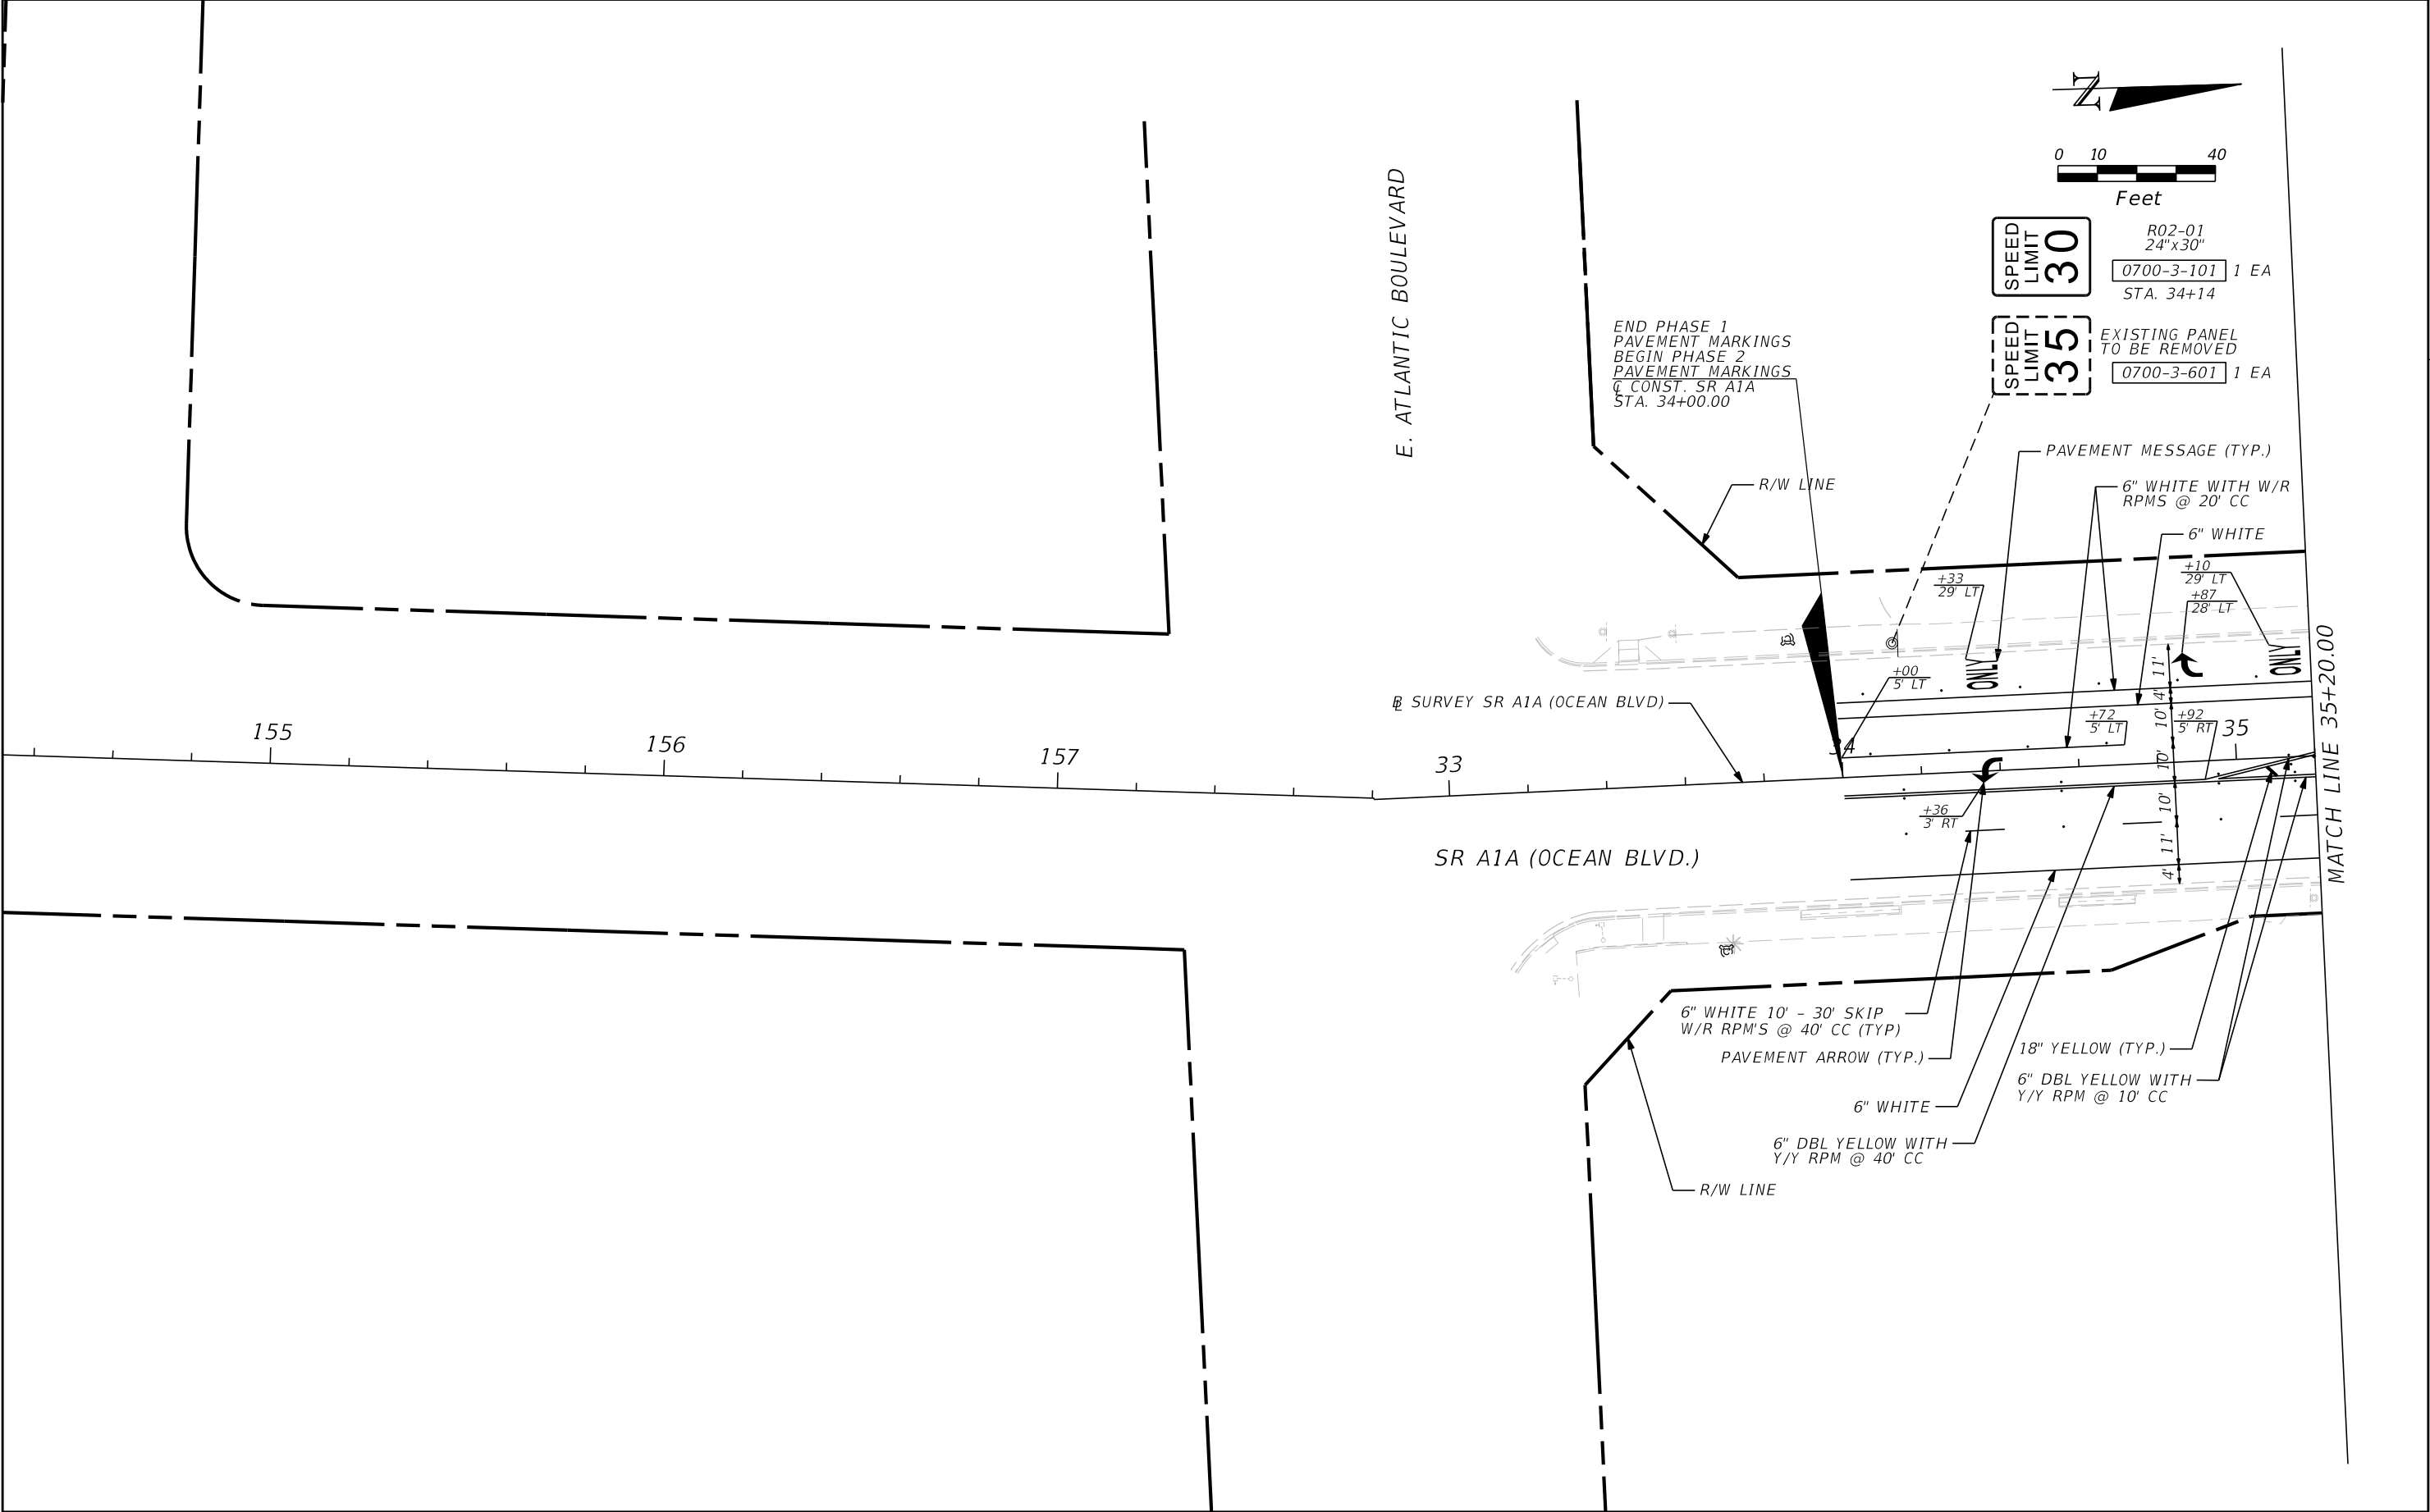


REVISIONS				MATTHEW B. FURSETZER, P.E. P.E. LICENSE NUMBER 63997 KIMLEY-HORN AND ASSOCIATES, INC. 1920 WEKIVA WAY, SUITE 200 17 WEST PALM BEACH, FLORIDA 33411 REGISTRY NO. 35106	STATE OF FLORIDA DEPARTMENT OF TRANSPORTATION			SIGNING AND PAVEMENT MARKING PLANS		SHEET NO. S-4
DATE	DESCRIPTION	DATE	DESCRIPTION		ROAD NO.	COUNTY	FINANCIAL PROJECT ID			
					SR A1A	BROWARD	N/A			



THE OFFICIAL RECORD OF THIS SHEET IS THE ELECTRONIC FILE DIGITALLY SIGNED AND SEALED UNDER RULE 61G15-23.004, F.A.C.

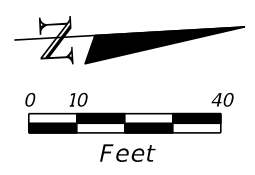

REVISIONS				MATTHEW B. FURSETZER, P.E. P.E. LICENSE NUMBER 63997 KIMLEY-HORN AND ASSOCIATES, INC. 1920 WEKIVA WAY, SUITE 200 18 WEST PALM BEACH, FLORIDA 33411 REGISTRY NO. 35106	STATE OF FLORIDA DEPARTMENT OF TRANSPORTATION			<i>SIGNING AND PAVEMENT MARKING PLANS</i>	SHEET NO.
DATE	DESCRIPTION	DATE	DESCRIPTION		ROAD NO.	COUNTY	FINANCIAL PROJECT ID		
					SR A1A	BROWARD	N/A		S-5

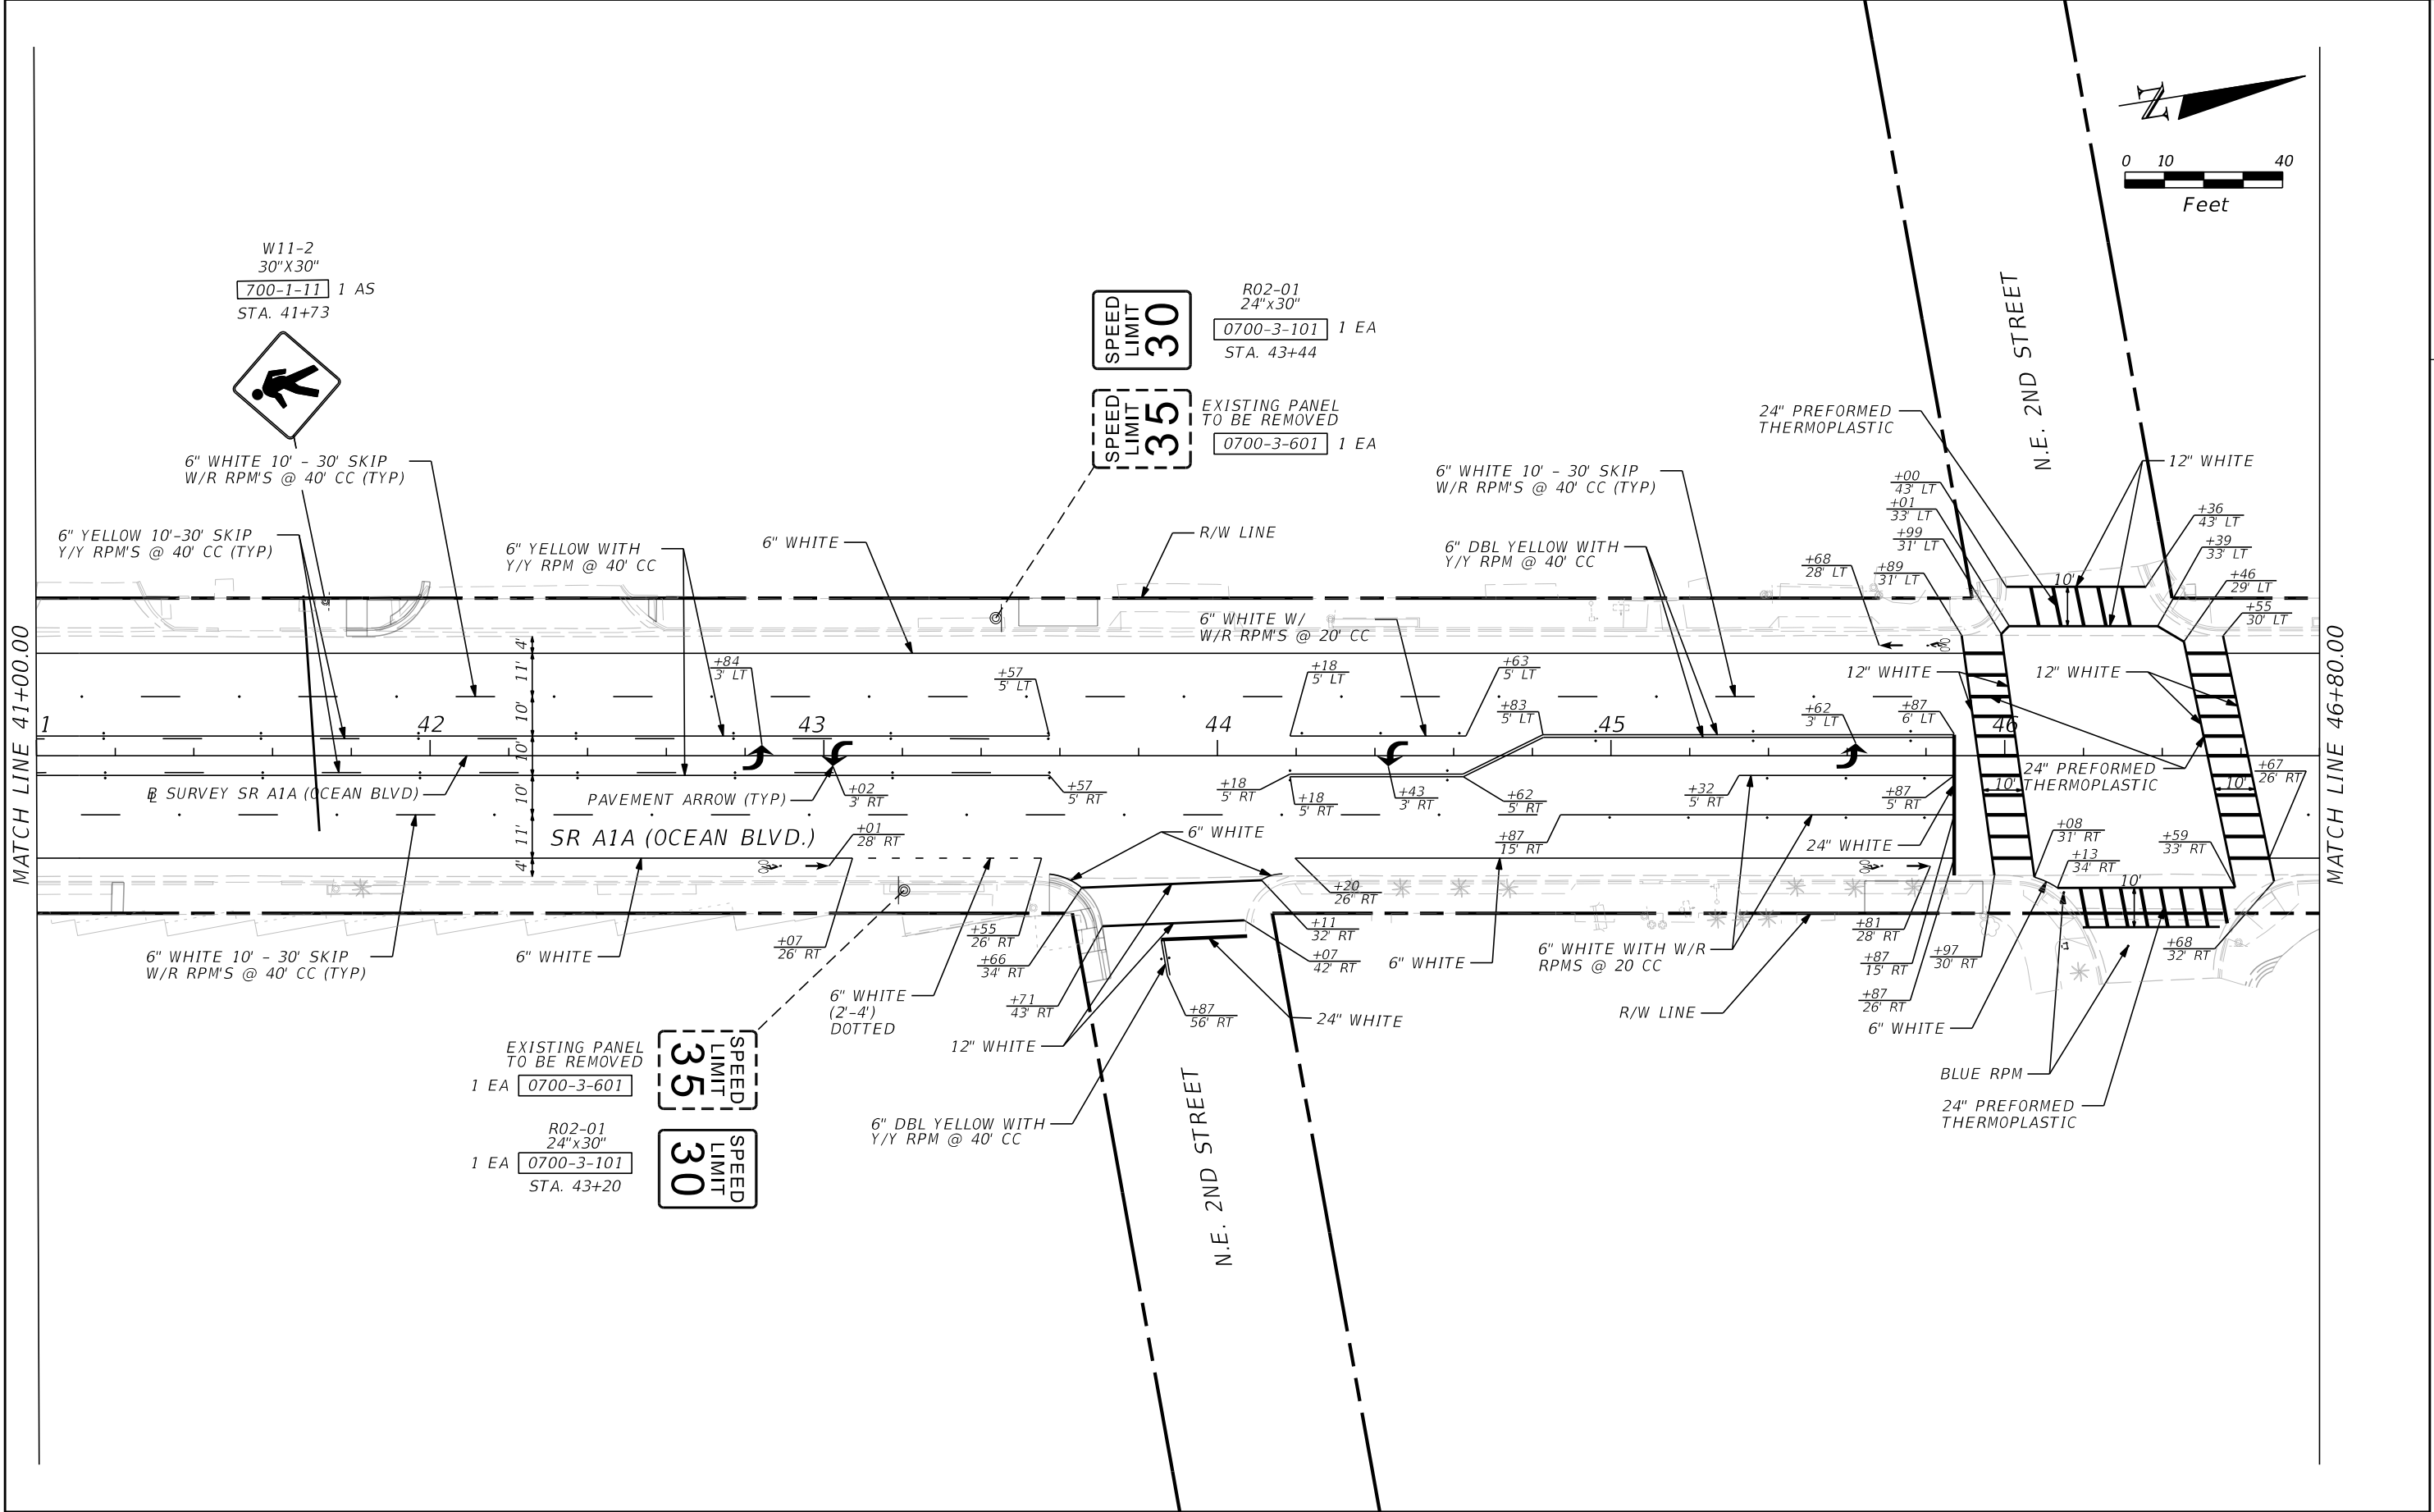


REVISIONS				MATTHEW B. FURSETZER, P.E. P.E. LICENSE NUMBER 63997 KIMLEY-HORN AND ASSOCIATES, INC. 1920 WEKIVA WAY, SUITE 200 19 WEST PALM BEACH, FLORIDA 33411 REGISTRY NO. 35106	STATE OF FLORIDA DEPARTMENT OF TRANSPORTATION			SIGNING AND PAVEMENT MARKING PLAN		SHEET NO. S-6
DATE	DESCRIPTION	DATE	DESCRIPTION		ROAD NO.	COUNTY	FINANCIAL PROJECT ID			
					SR A1A	BROWARD	N/A			

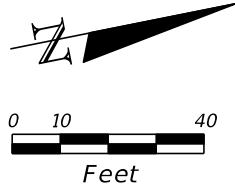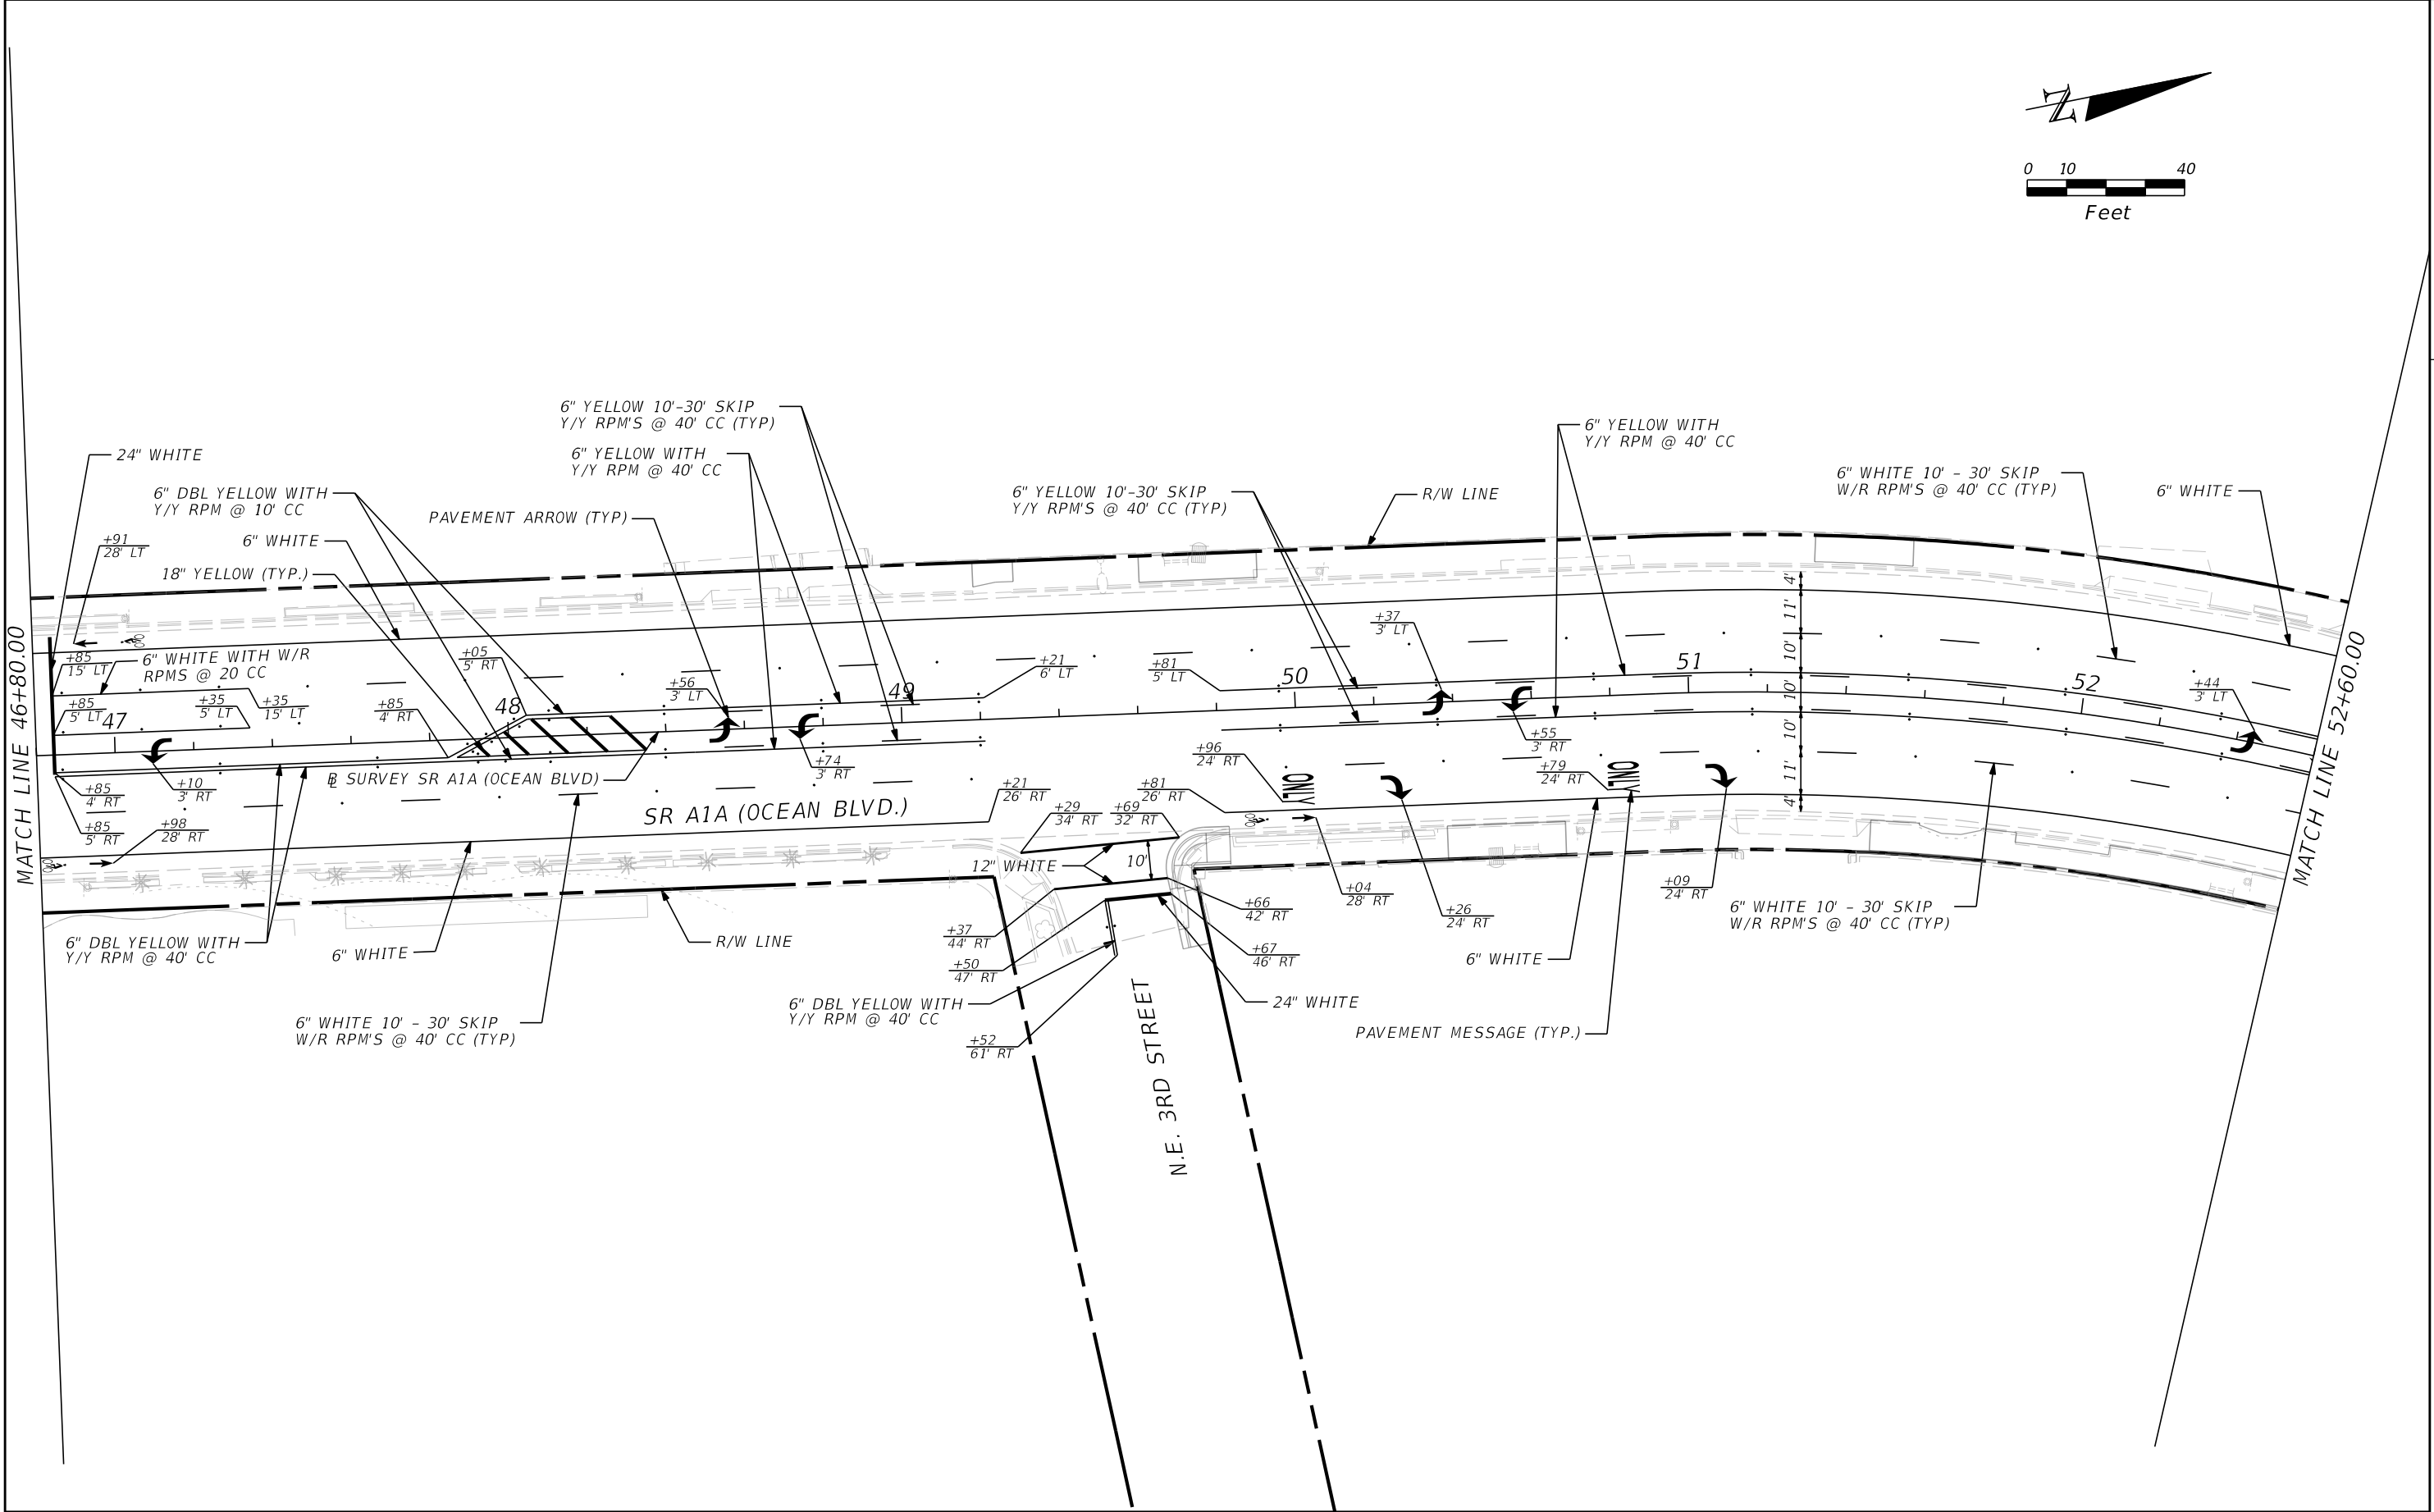


PHASE 2 SUBMITTAL

THE OFFICIAL RECORD OF THIS SHEET IS THE ELECTRONIC FILE DIGITALLY SIGNED AND SEALED UNDER RULE 61G15-23.004, F.A.C.



REVISIONS				MATTHEW B. FURSETZER, P.E. P.E. LICENSE NUMBER 63997 KIMLEY-HORN AND ASSOCIATES, INC. 1920 WEKIVA WAY, SUITE 200 20 WEST PALM BEACH, FLORIDA 33411 REGISTRY NO. 35106	STATE OF FLORIDA DEPARTMENT OF TRANSPORTATION			SIGNING AND PAVEMENT MARKING PLAN		SHEET NO. S-7
DATE	DESCRIPTION	DATE	DESCRIPTION		ROAD NO.	COUNTY	FINANCIAL PROJECT ID			
					SR A1A	BROWARD	N/A			

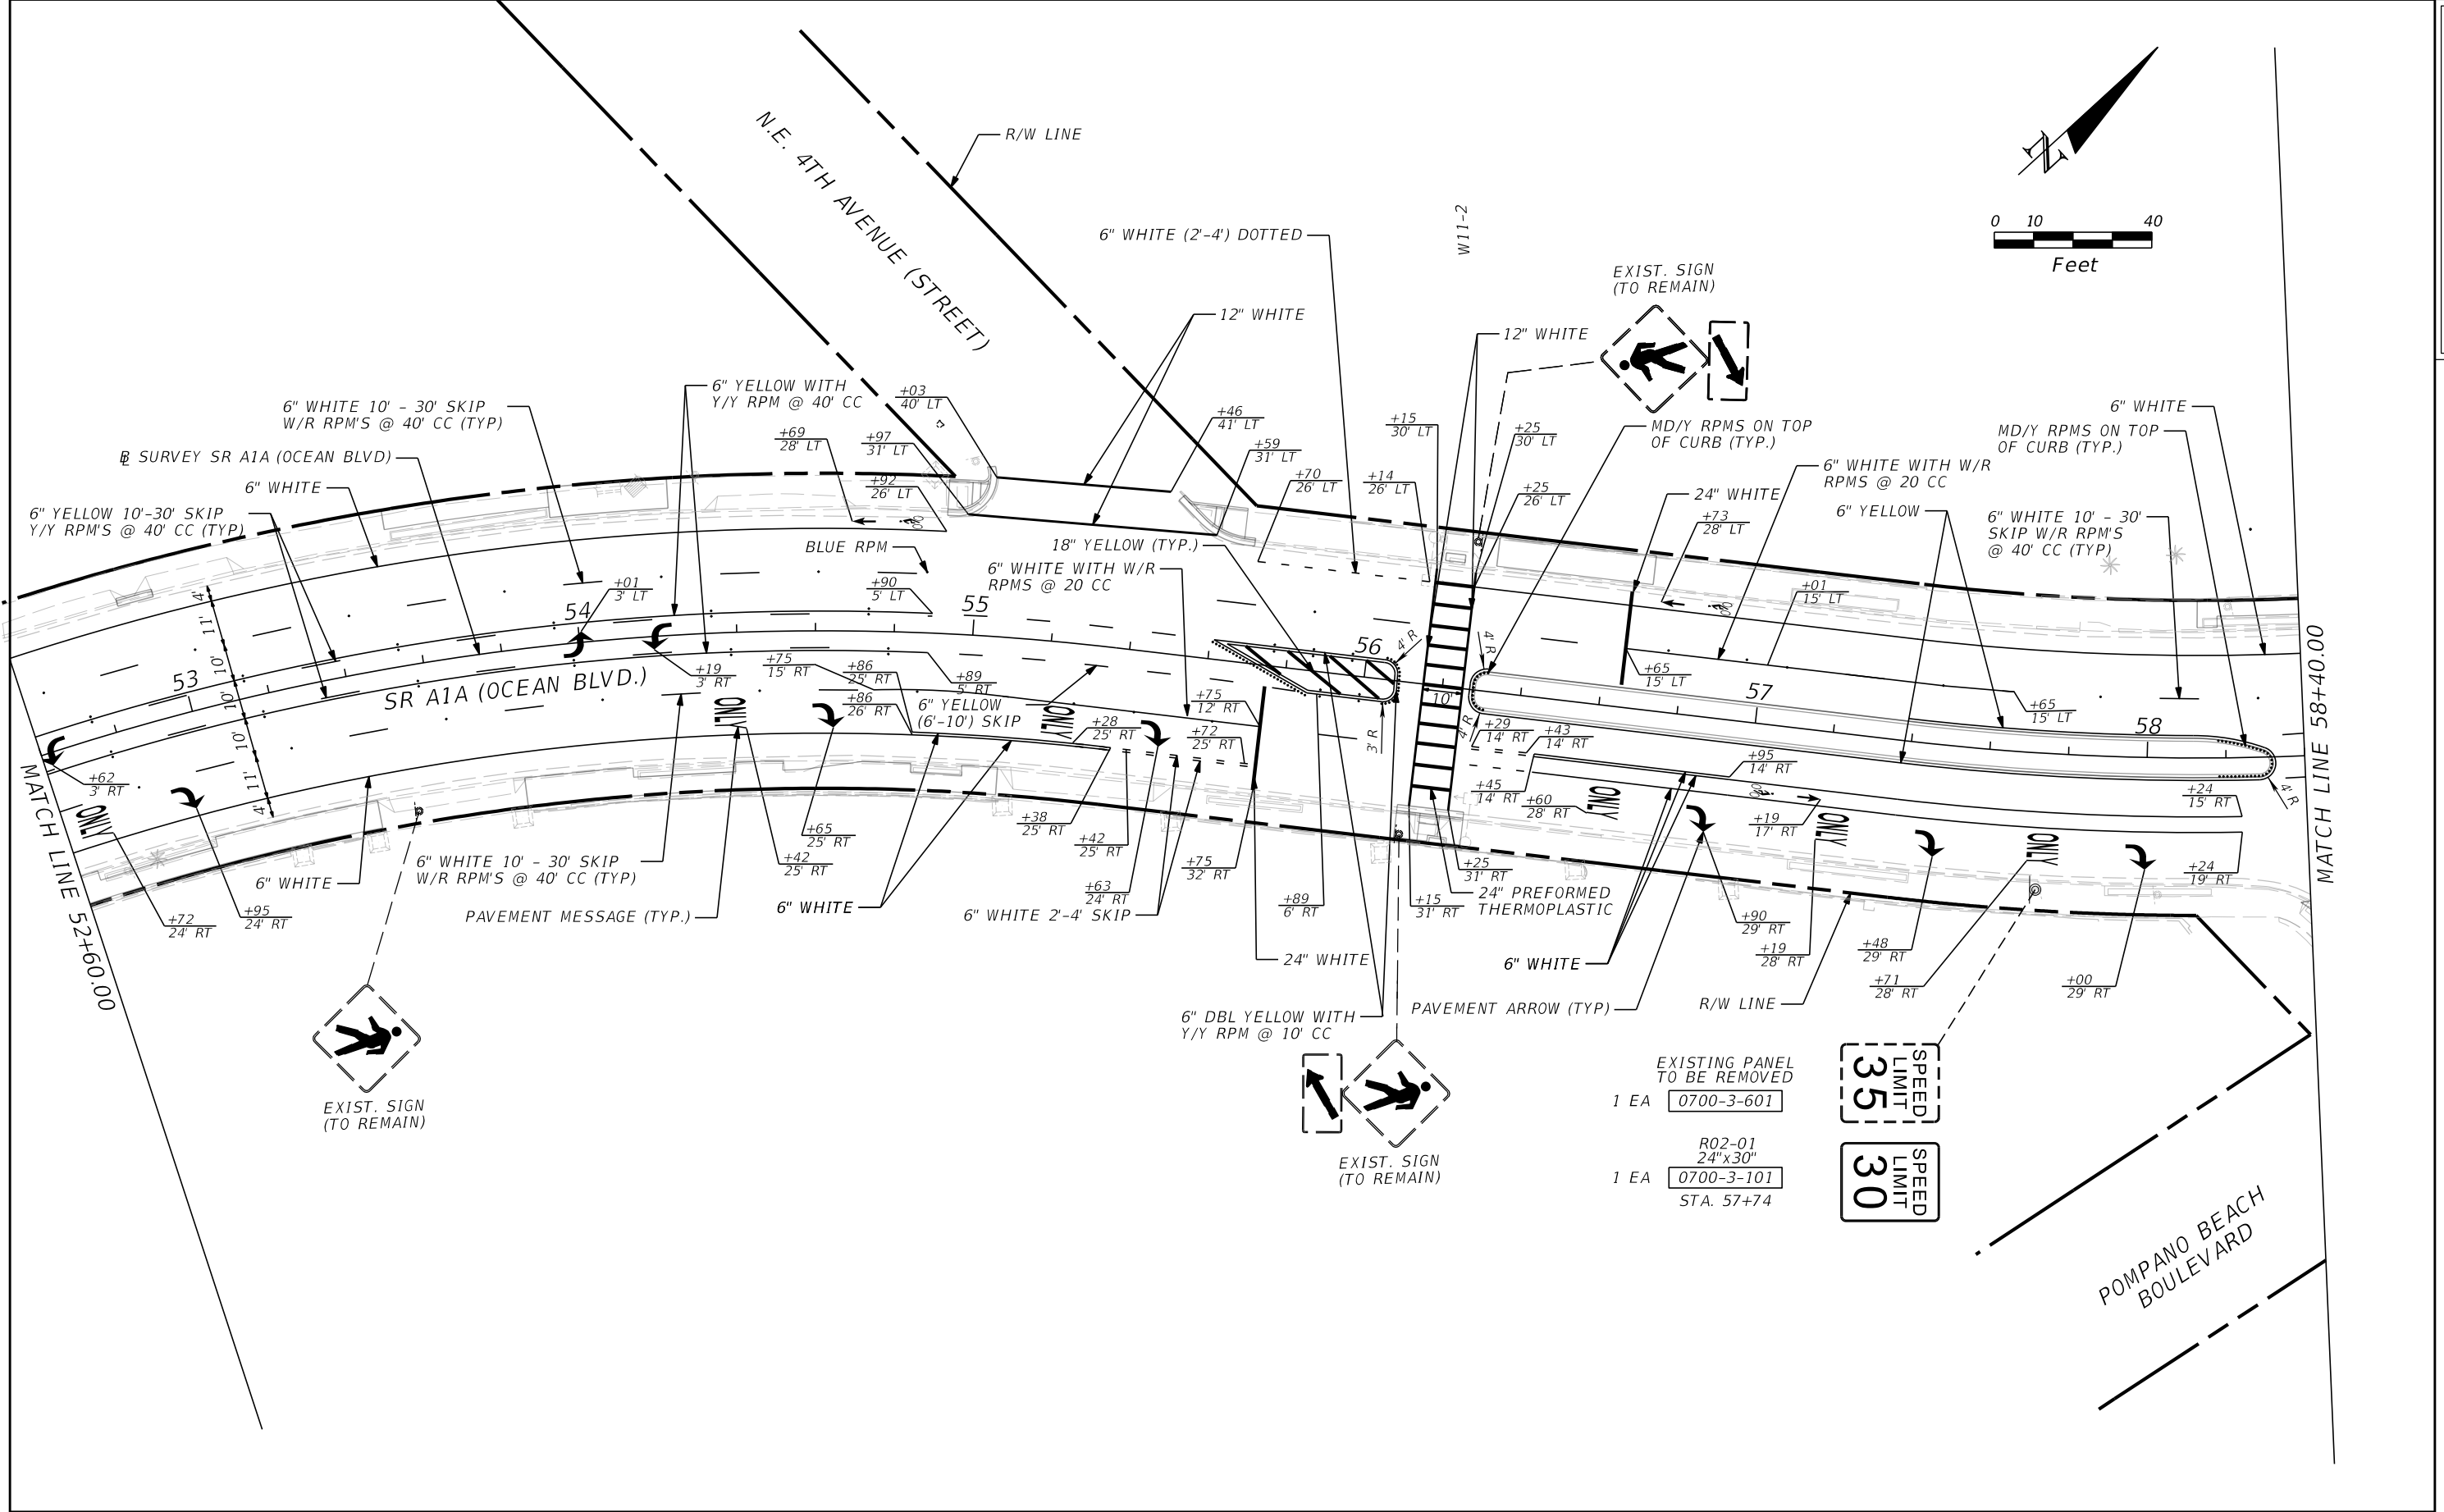


REVISIONS				MATTHEW B. FURSETZER, P.E. P.E. LICENSE NUMBER 63997 KIMLEY-HORN AND ASSOCIATES, INC. 1920 WEKIVA WAY, SUITE 200 21 WEST PALM BEACH, FLORIDA 33411 REGISTRY NO. 35106	STATE OF FLORIDA DEPARTMENT OF TRANSPORTATION			SIGNING AND PAVEMENT MARKING PLAN	SHEET NO. S-8
DATE	DESCRIPTION	DATE	DESCRIPTION		ROAD NO.	COUNTY	FINANCIAL PROJECT ID		
					SR A1A	BROWARD	N/A		

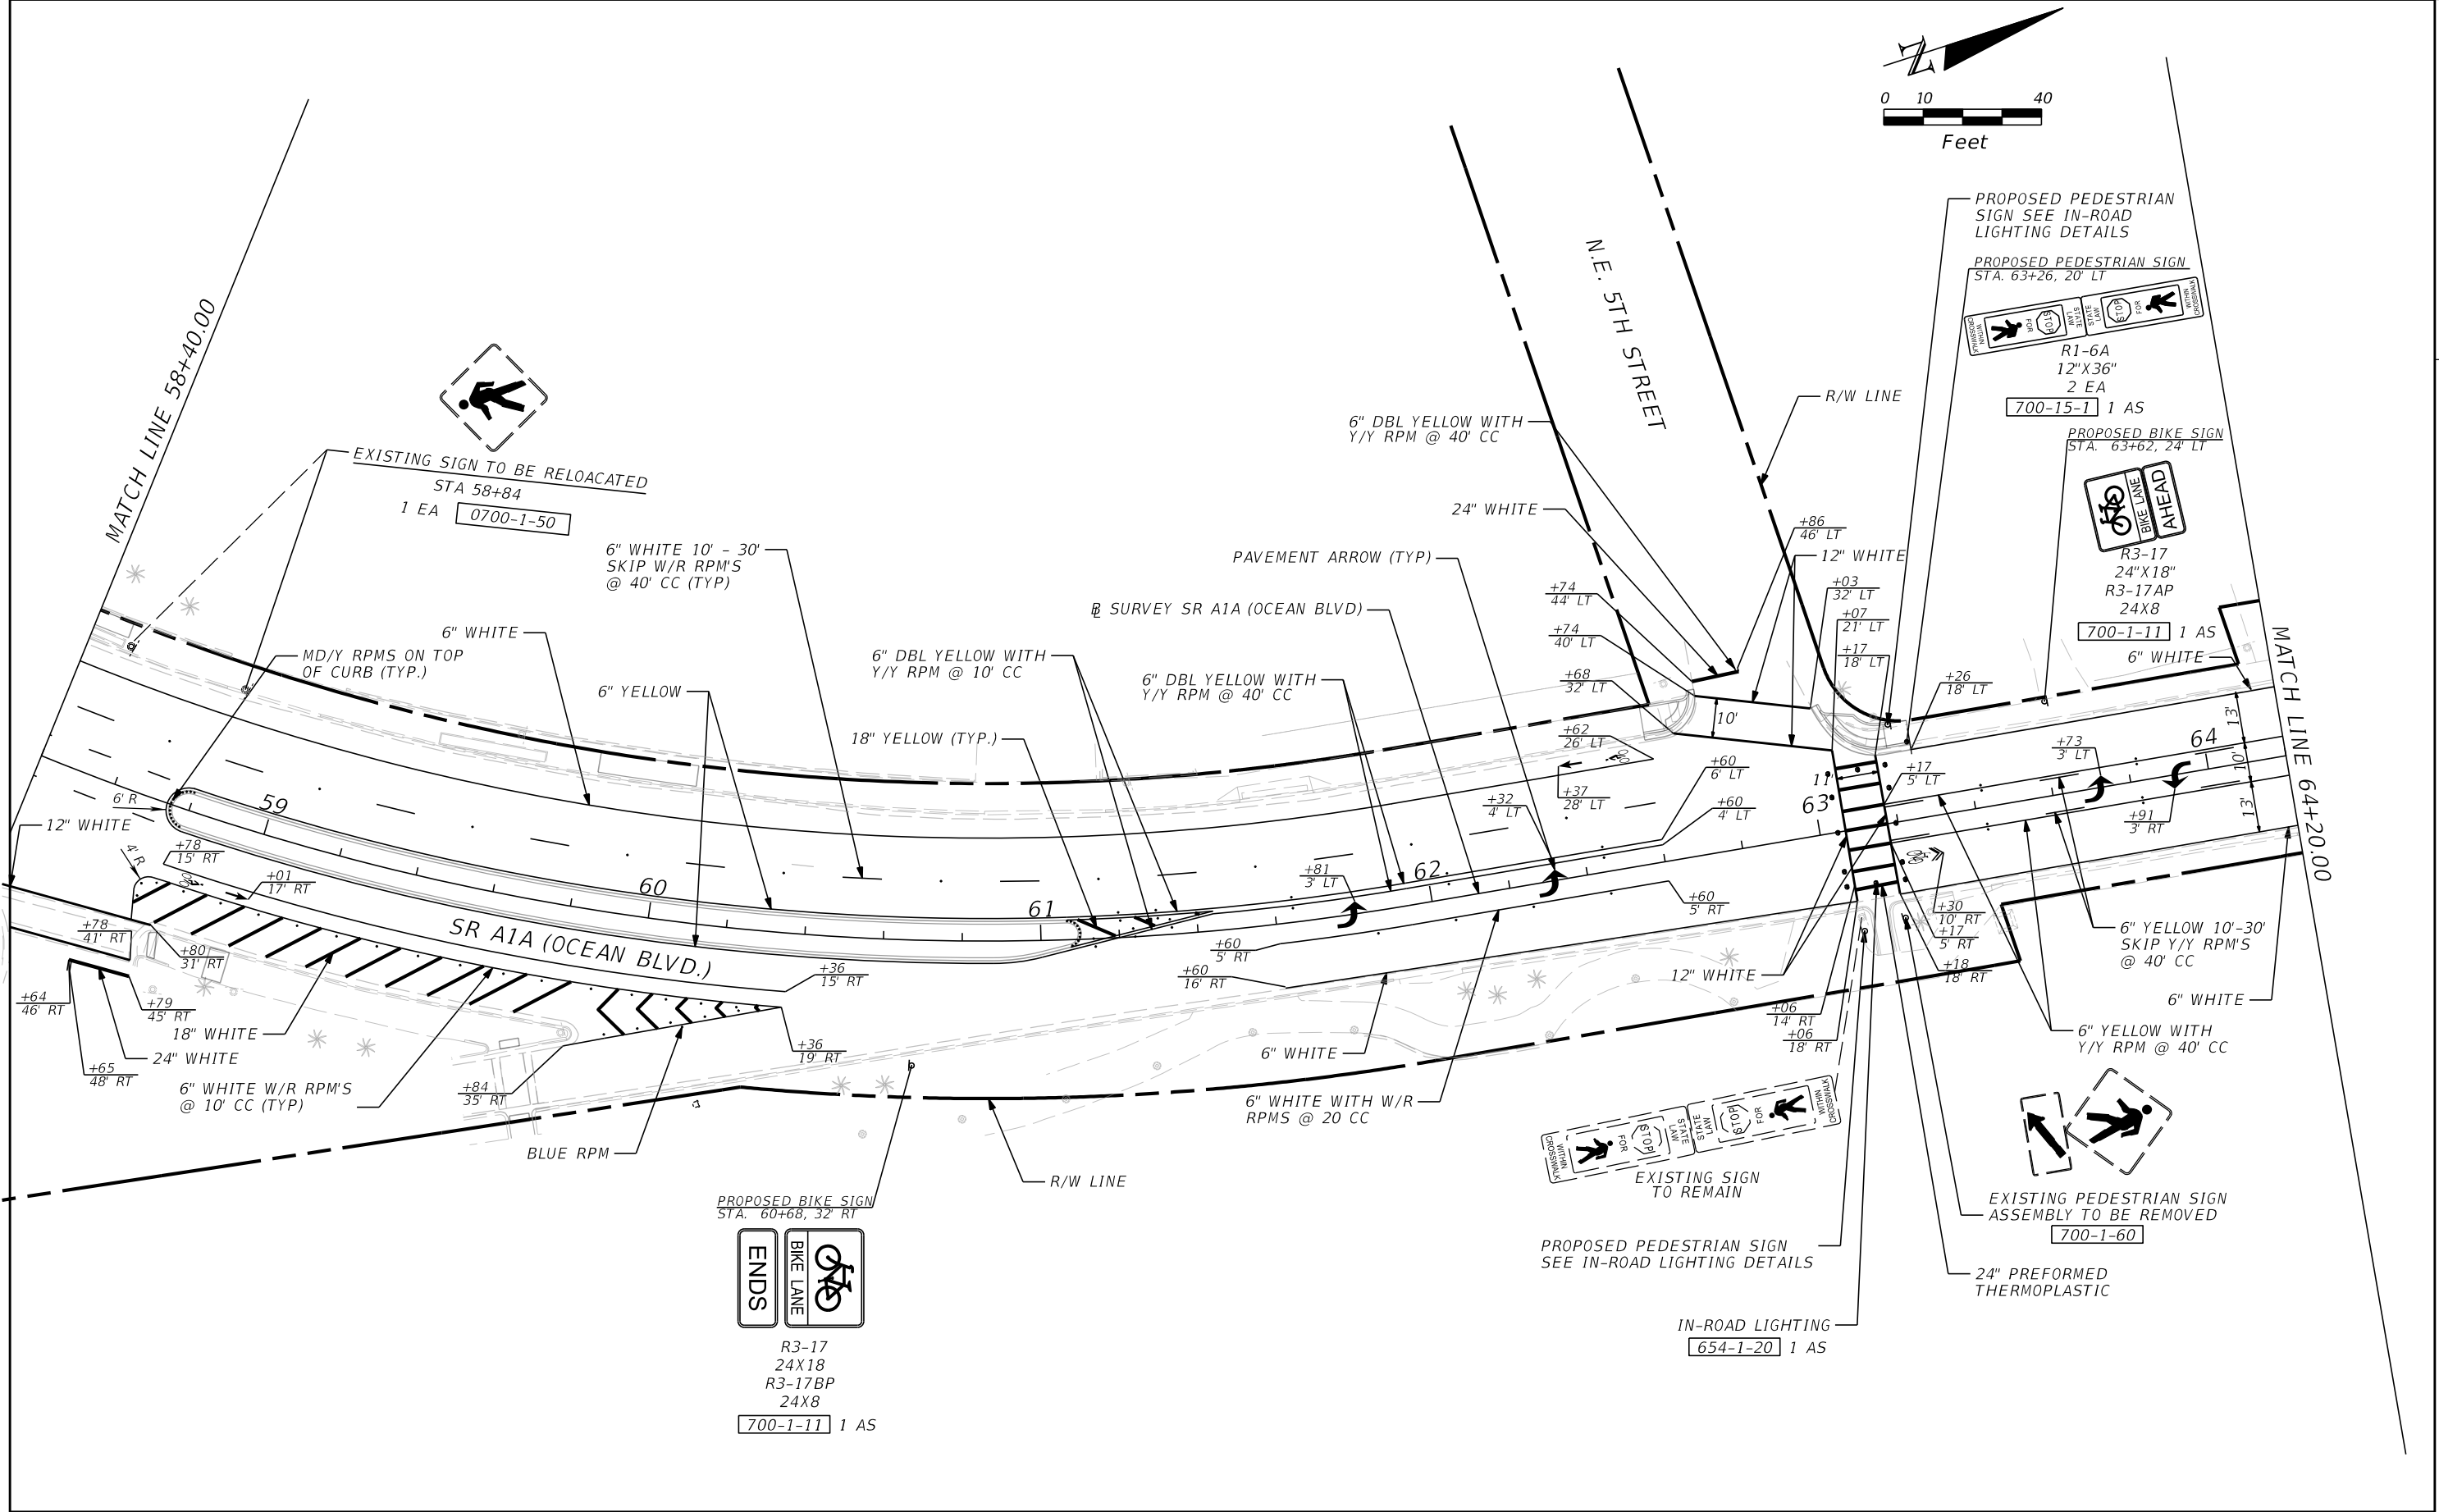


REVISIONS				MATTHEW B. FURSETZER, P.E. P.E. LICENSE NUMBER 63997 KIMLEY-HORN AND ASSOCIATES, INC. 1920 WEKIVA WAY, SUITE 200 22 WEST PALM BEACH, FLORIDA 33411 REGISTRY NO. 35106	STATE OF FLORIDA DEPARTMENT OF TRANSPORTATION		SIGNING AND PAVEMENT MARKING PLAN	SHEET NO. S-9
DATE	DESCRIPTION	DATE	DESCRIPTION		ROAD NO.	COUNTY		
					SR A1A	BROWARD		

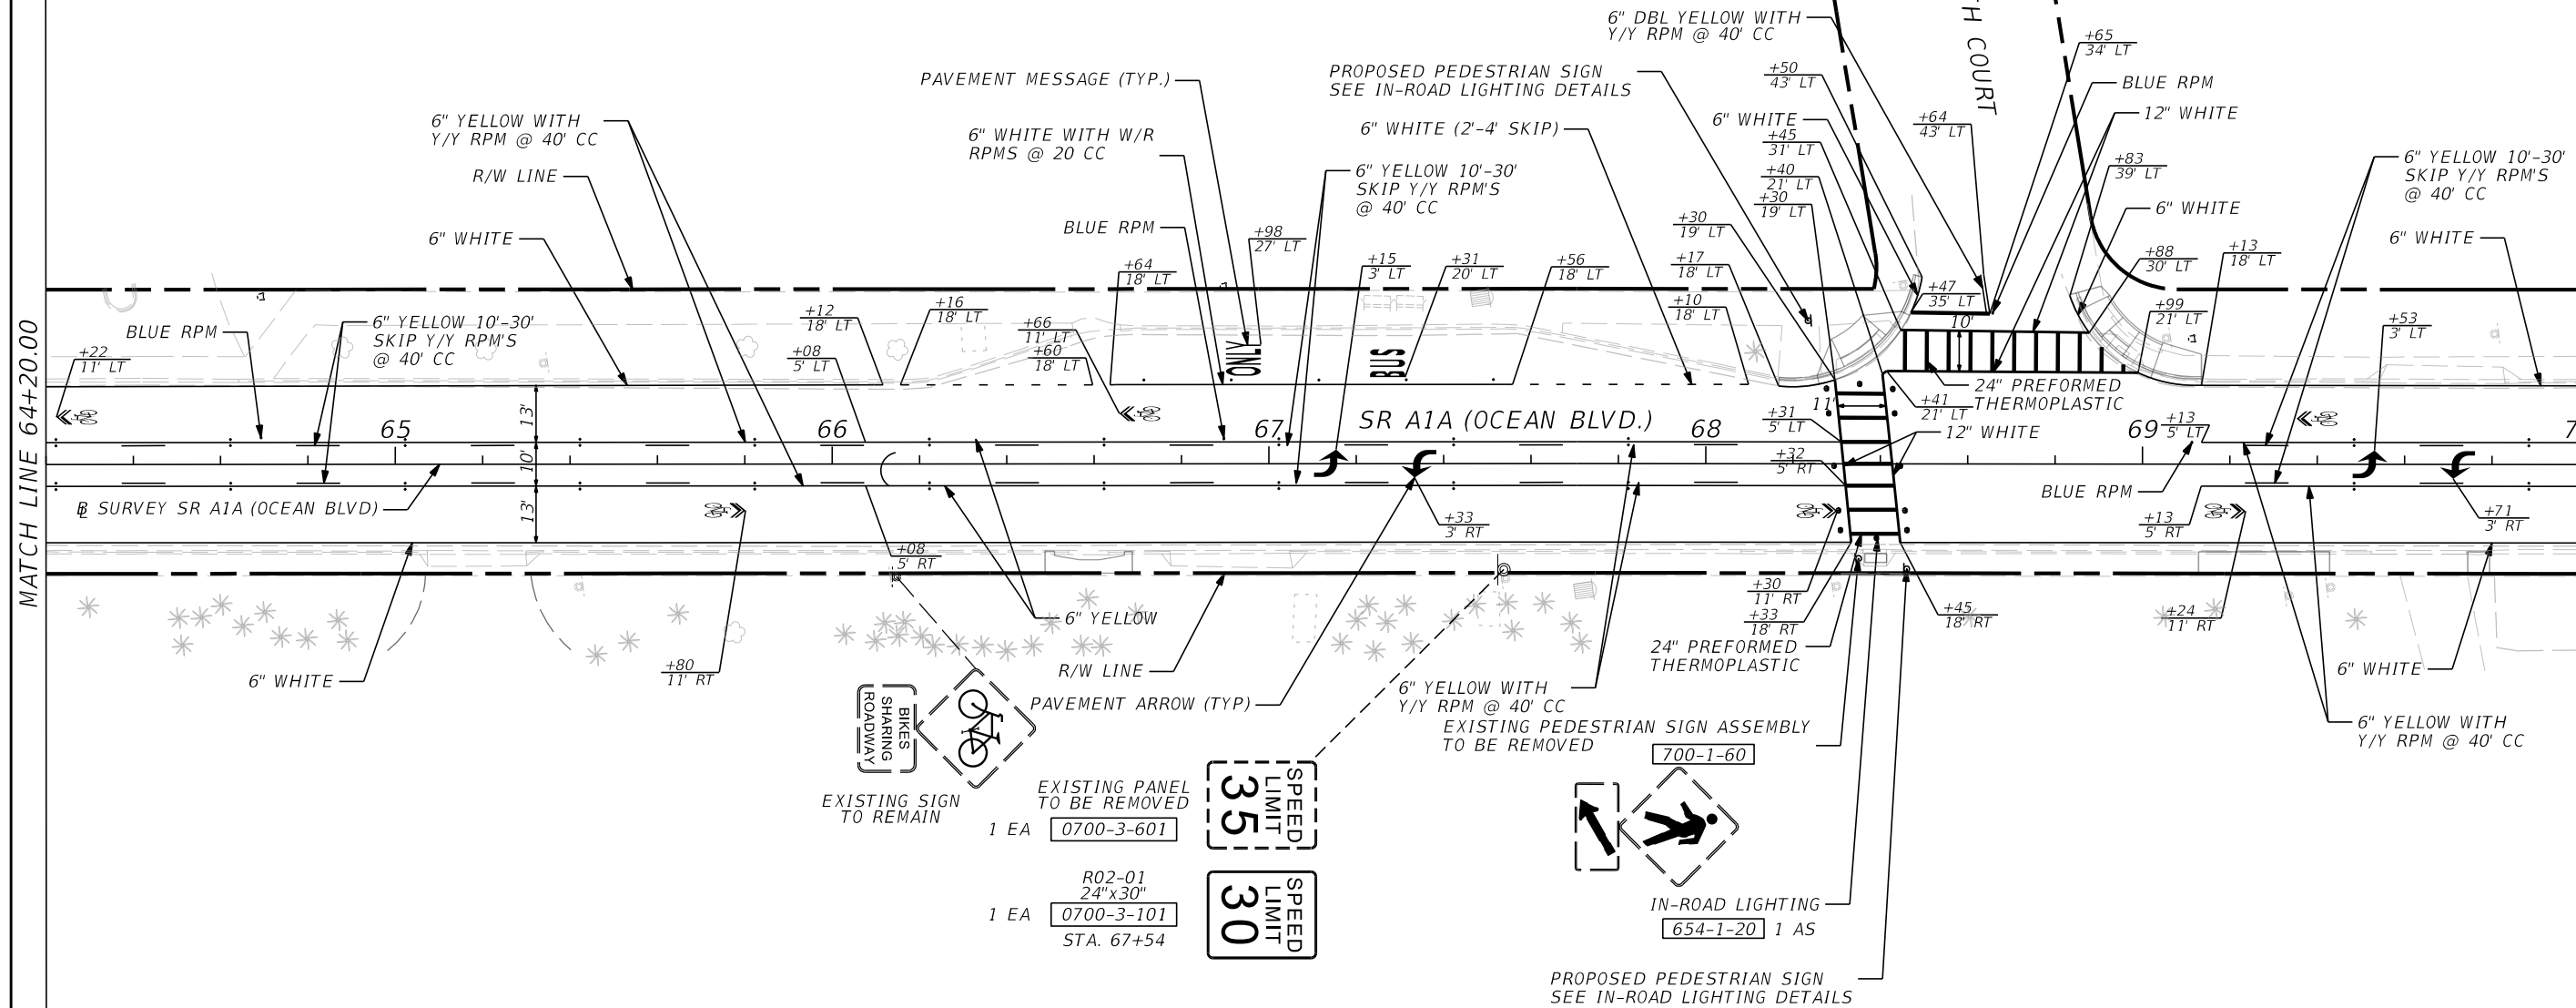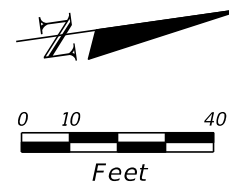


REVISIONS				MATTHEW B. FURSETZER, P.E. P.E. LICENSE NUMBER 63997 KIMLEY-HORN AND ASSOCIATES, INC. 1920 WEKIVA WAY, SUITE 200 23 WEST PALM BEACH, FLORIDA 33411 REGISTRY NO. 35106	STATE OF FLORIDA DEPARTMENT OF TRANSPORTATION			SIGNING AND PAVEMENT MARKING PLAN	SHEET NO.
DATE	DESCRIPTION	DATE	DESCRIPTION		ROAD NO.	COUNTY	FINANCIAL PROJECT ID		S-10
					SR A1A	BROWARD	N/A		

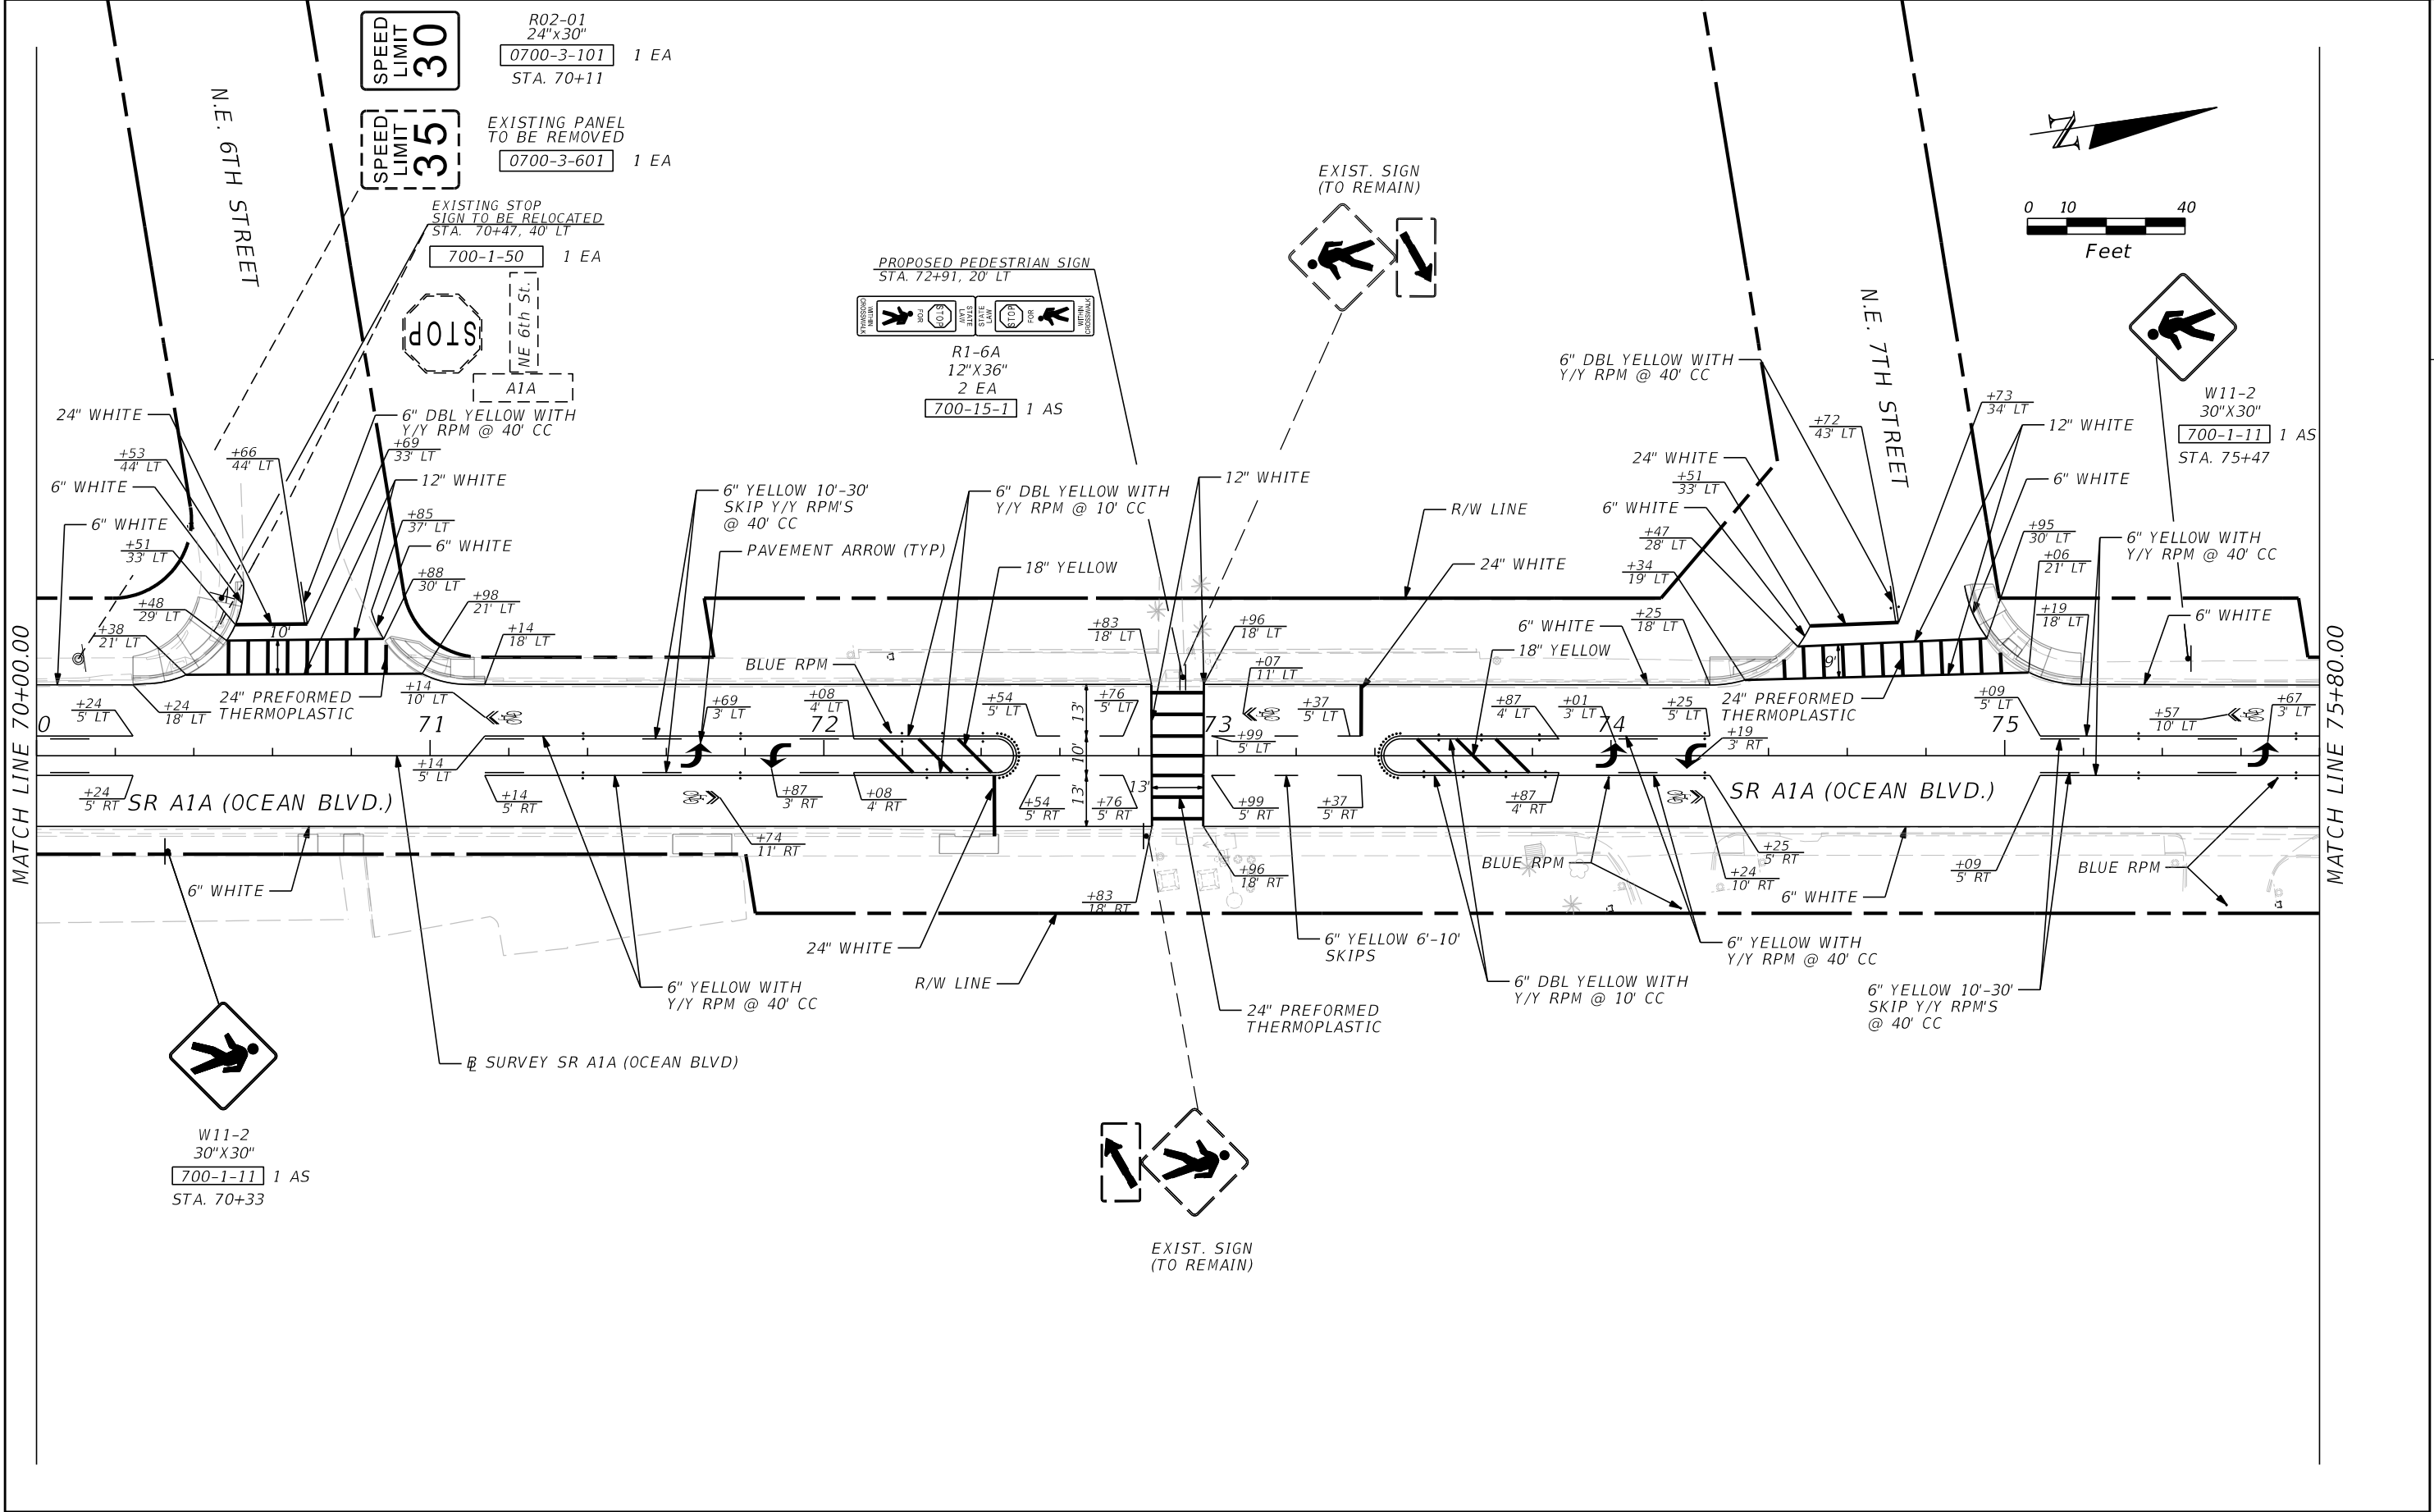


REVISIONS				MATTHEW B. FURSETZER, P.E. P.E. LICENSE NUMBER 63997 KIMLEY-HORN AND ASSOCIATES, INC. 1920 WEKIVA WAY, SUITE 200 24 WEST PALM BEACH, FLORIDA 33411 REGISTRY NO. 35106	STATE OF FLORIDA DEPARTMENT OF TRANSPORTATION		SIGNING AND PAVEMENT MARKING PLAN	SHEET NO. S-11
DATE	DESCRIPTION	DATE	DESCRIPTION		ROAD NO.	COUNTY		
					SR A1A	BROWARD		
					FINANCIAL PROJECT ID		N/A	

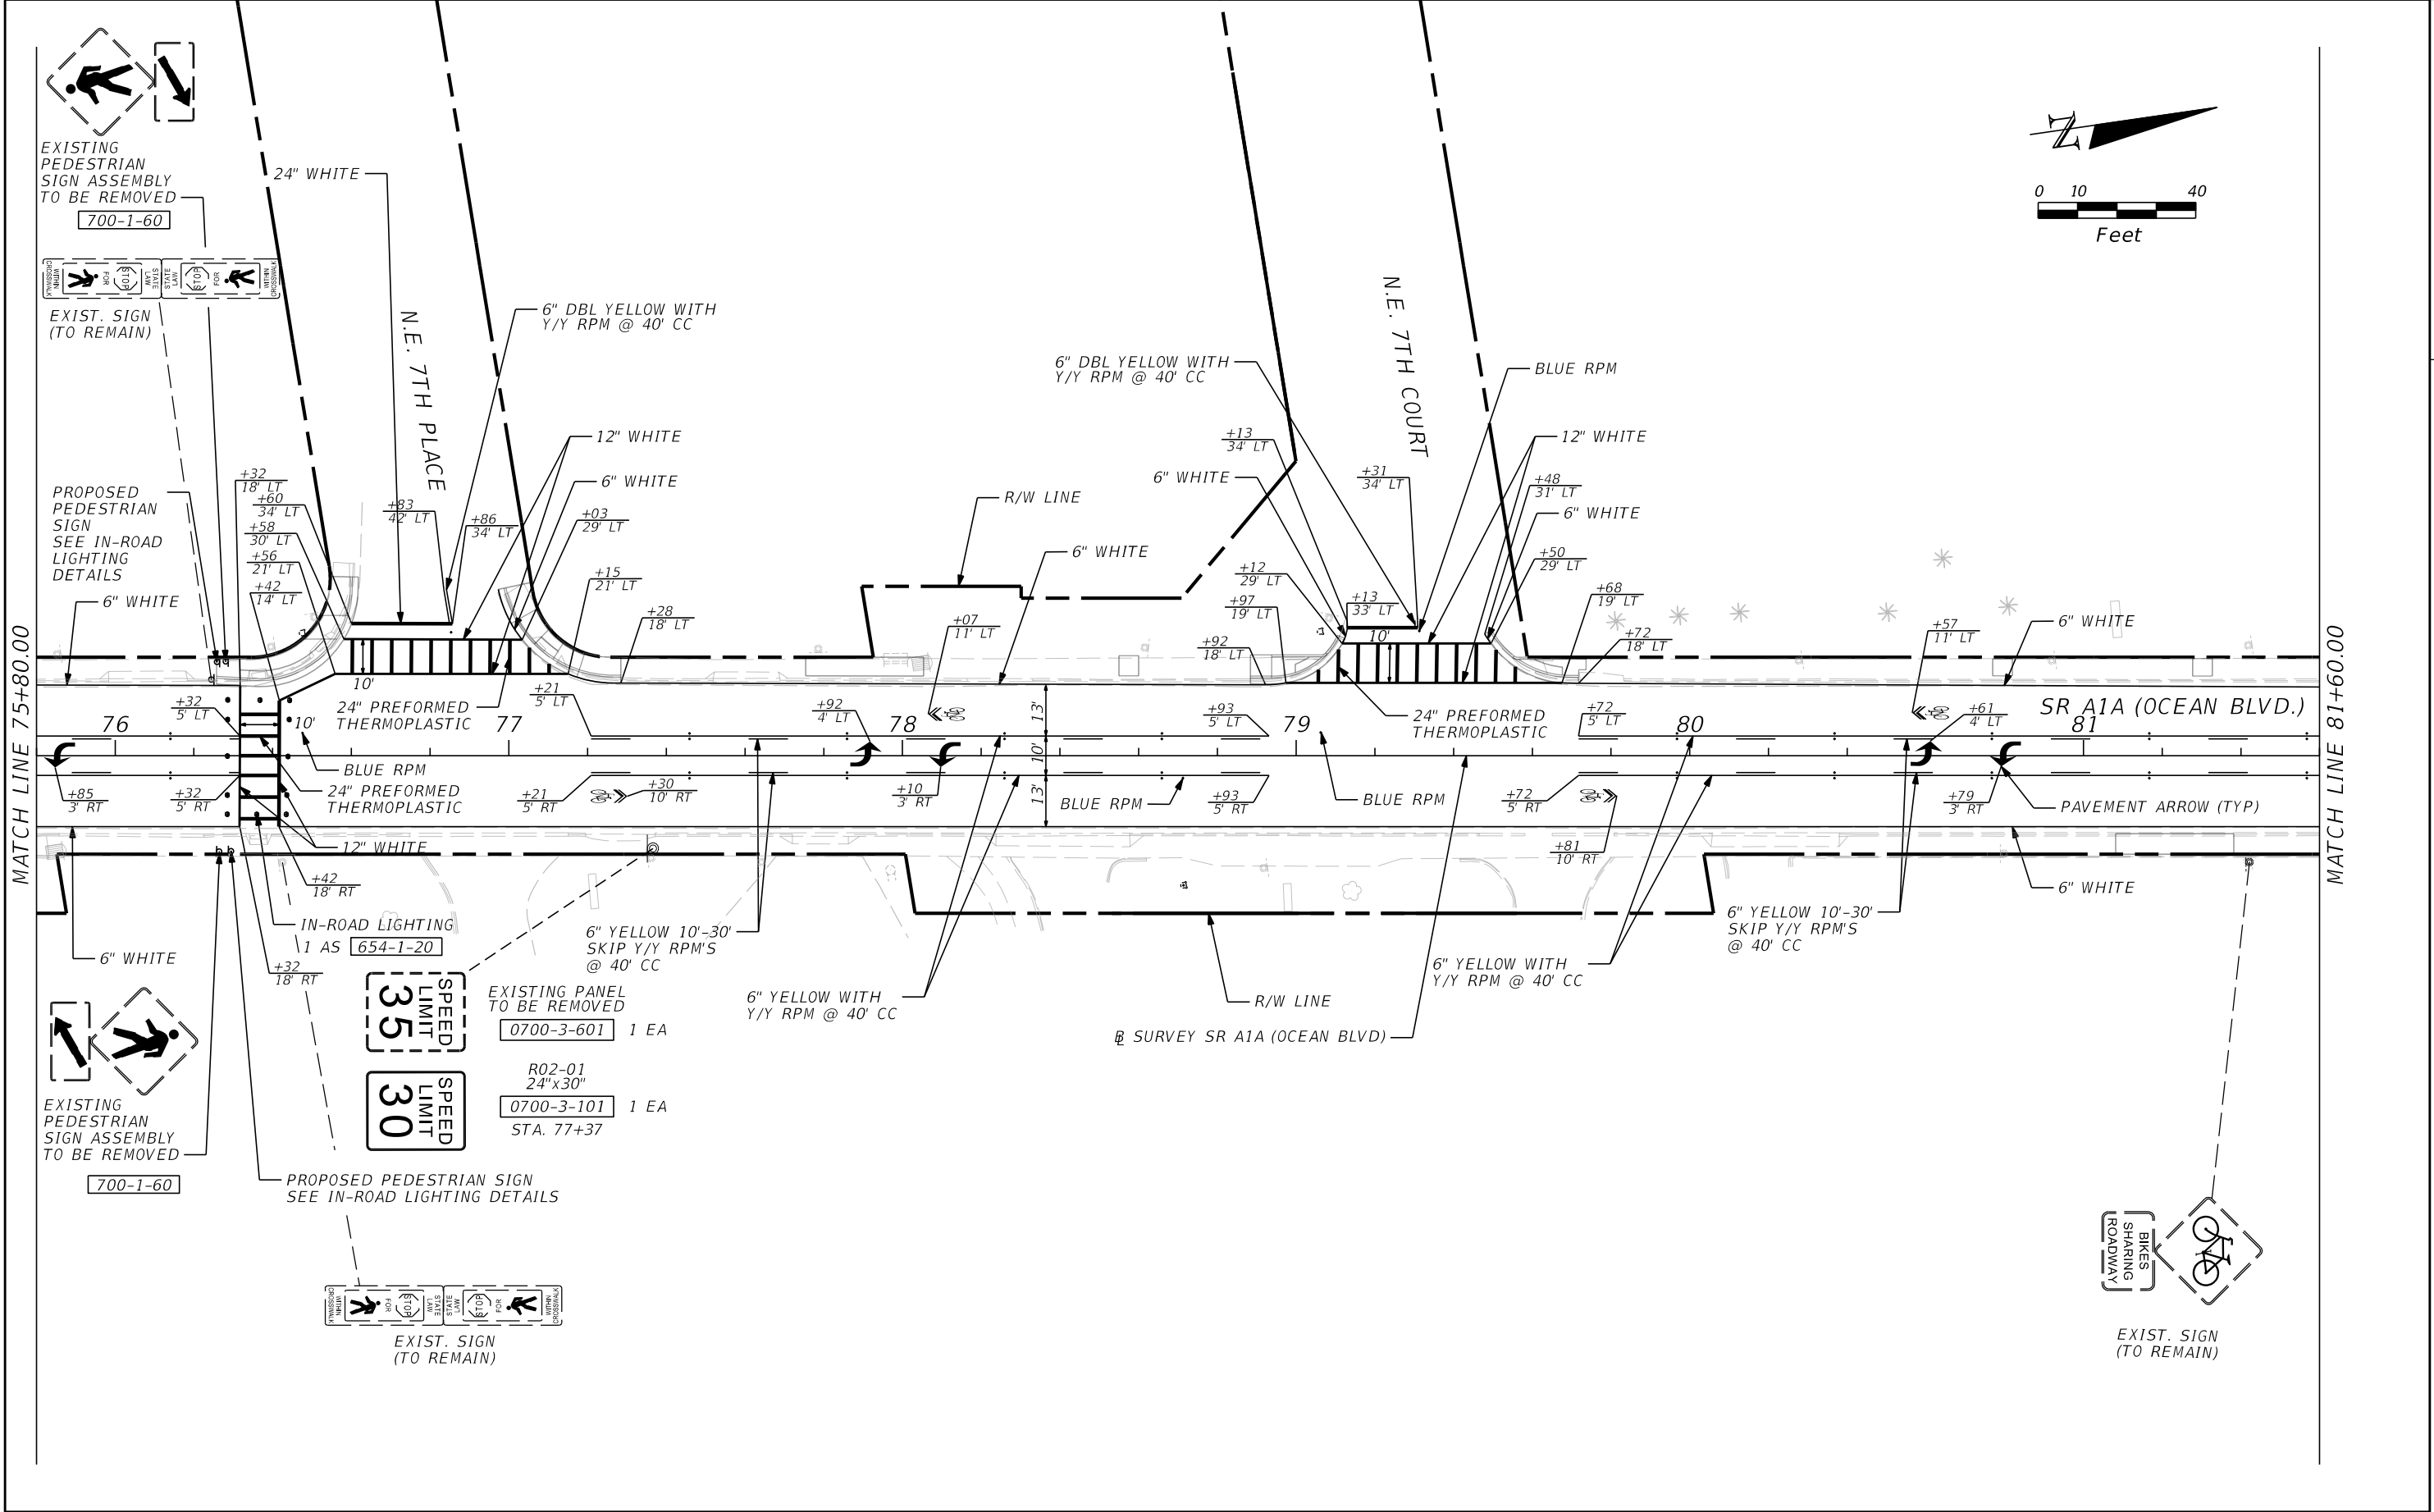

REVISIONS				MATTHEW B. FURSETZER, P.E. P.E. LICENSE NUMBER 63997 KIMLEY-HORN AND ASSOCIATES, INC. 1920 WEKIVA WAY, SUITE 200 25 WEST PALM BEACH, FLORIDA 33411 REGISTRY NO. 35106	STATE OF FLORIDA DEPARTMENT OF TRANSPORTATION			SIGNING AND PAVEMENT MARKING PLAN		SHEET NO. S-12
DATE	DESCRIPTION	DATE	DESCRIPTION		ROAD NO.	COUNTY	FINANCIAL PROJECT ID			
					SR A1A	BROWARD	N/A			

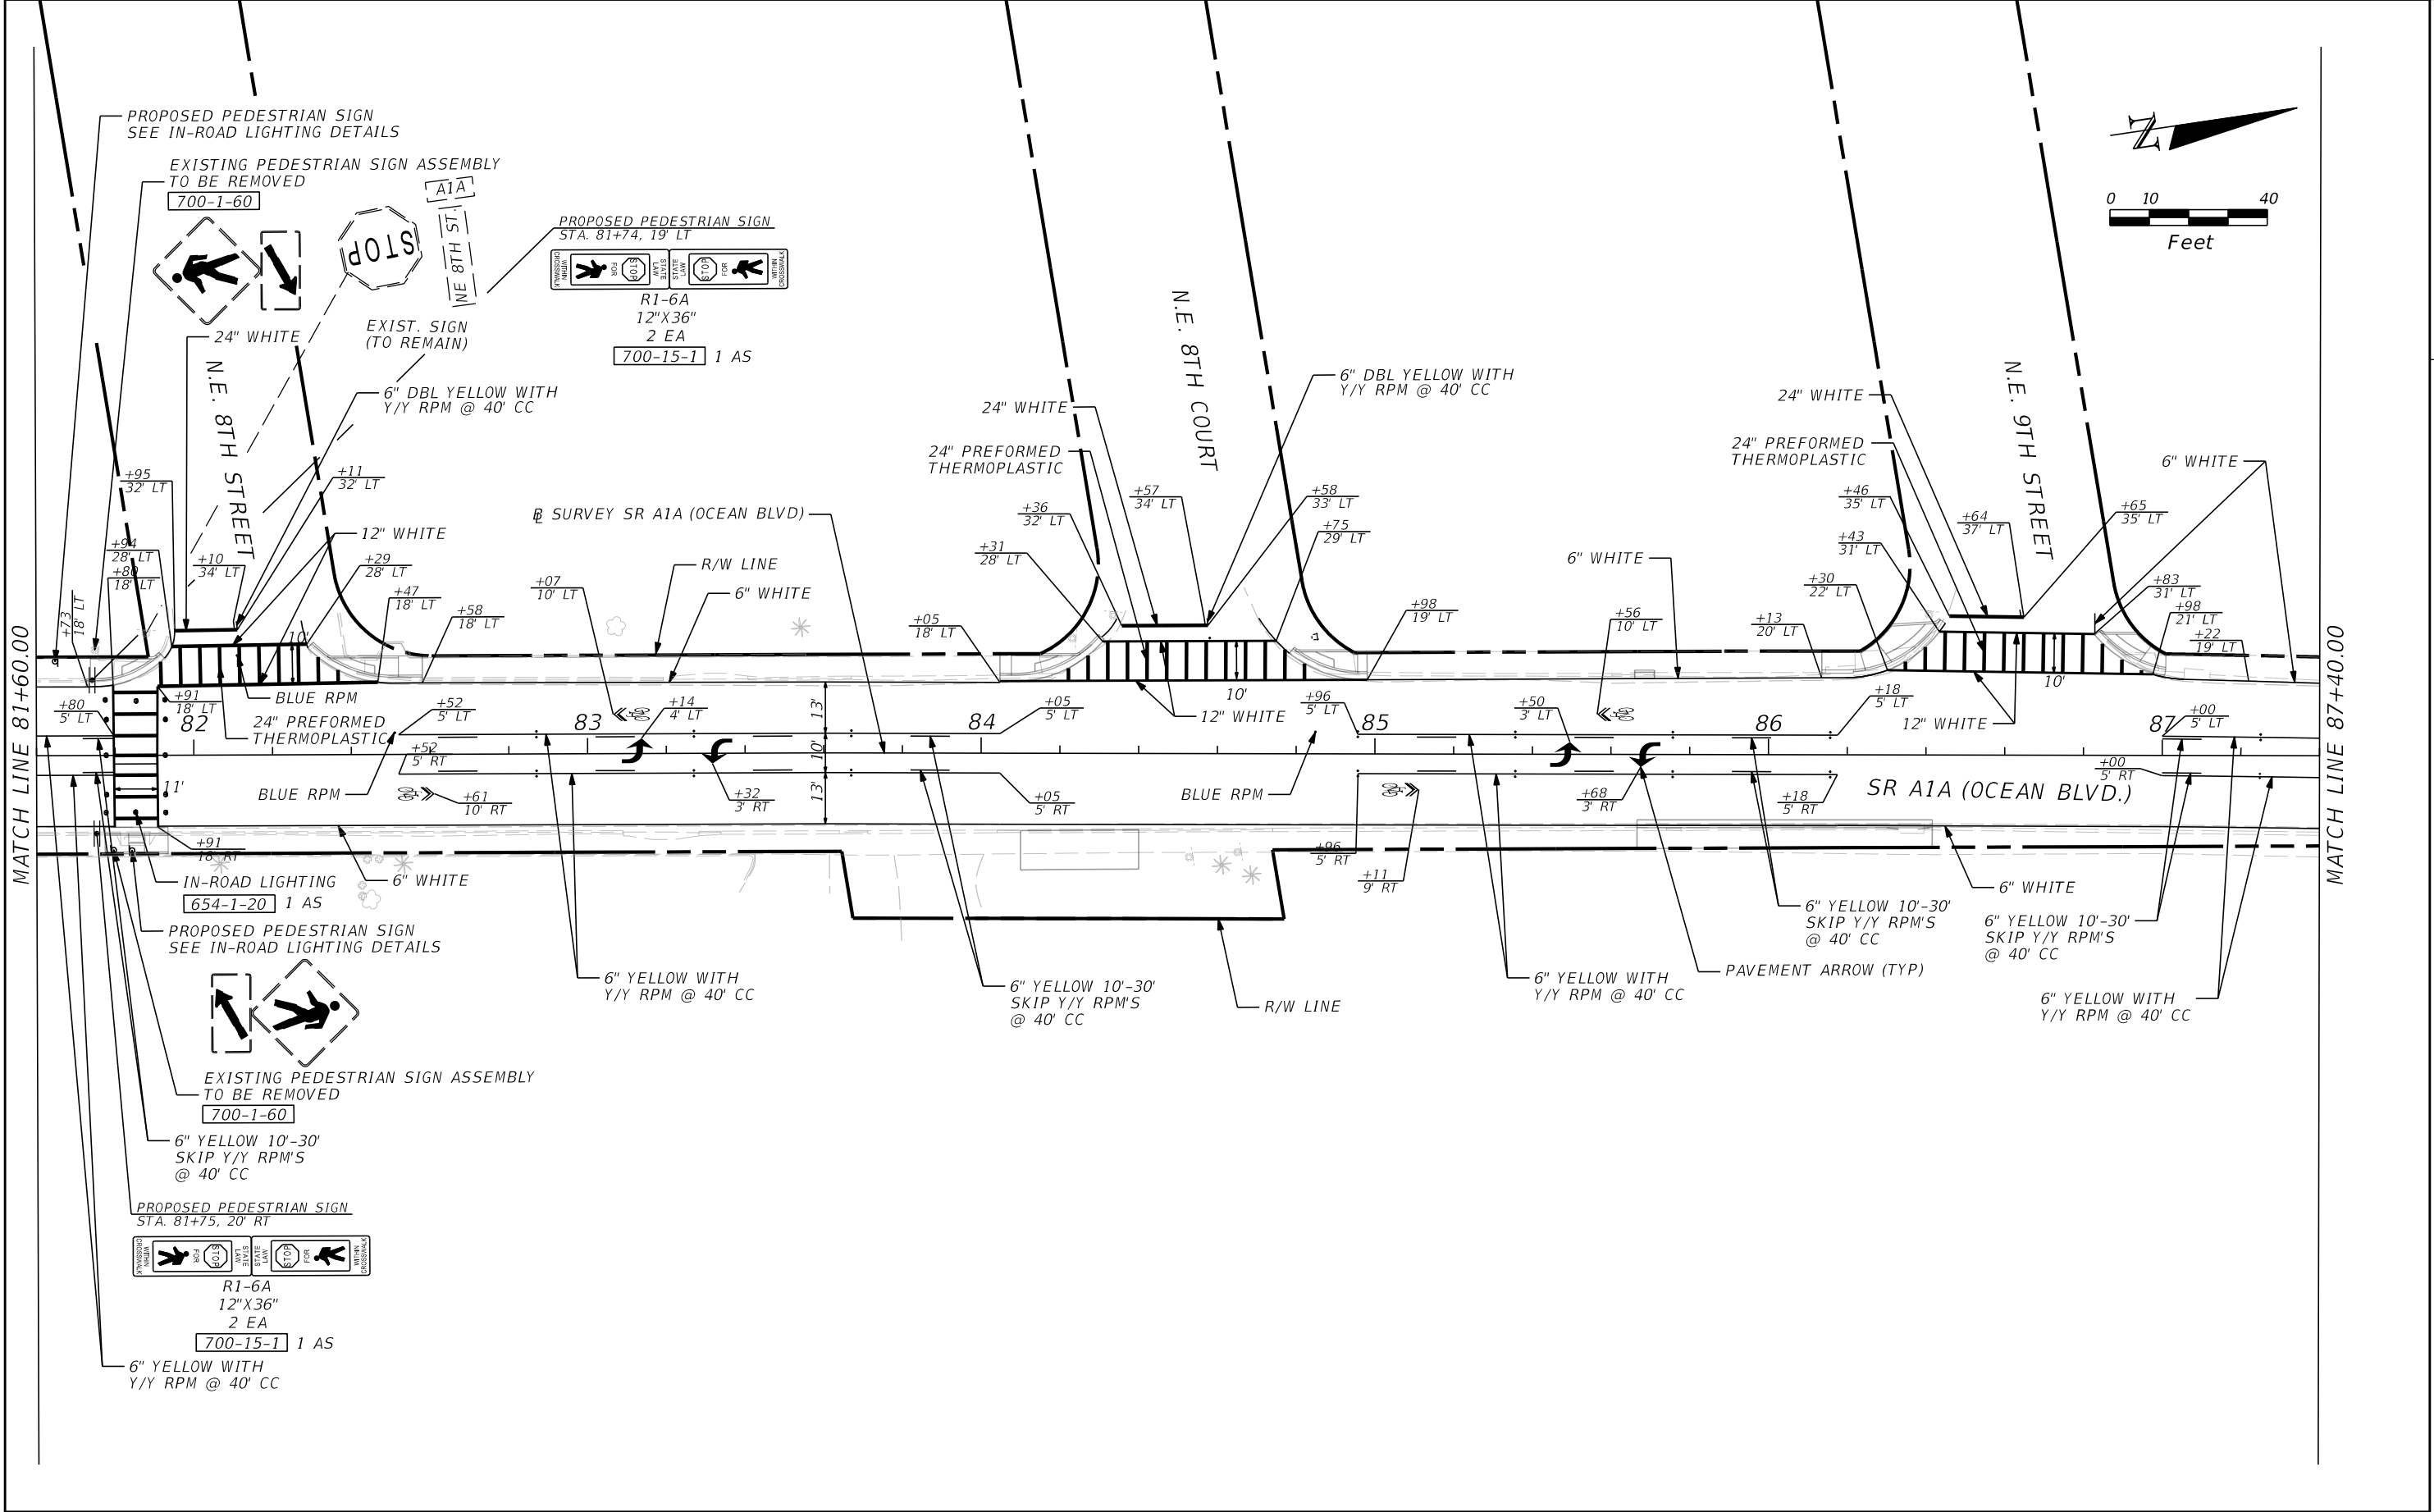



REVISIONS				MATTHEW B. FURSETZER, P.E. P.E. LICENSE NUMBER 63997 KIMLEY-HORN AND ASSOCIATES, INC. 1920 WEKIVA WAY, SUITE 200 26 WEST PALM BEACH, FLORIDA 33411 REGISTRY NO. 35106	STATE OF FLORIDA DEPARTMENT OF TRANSPORTATION			SIGNING AND PAVEMENT MARKING PLAN		SHEET NO. S-13
DATE	DESCRIPTION	DATE	DESCRIPTION		ROAD NO.	COUNTY	FINANCIAL PROJECT ID			
					SR A1A	BROWARD	N/A			

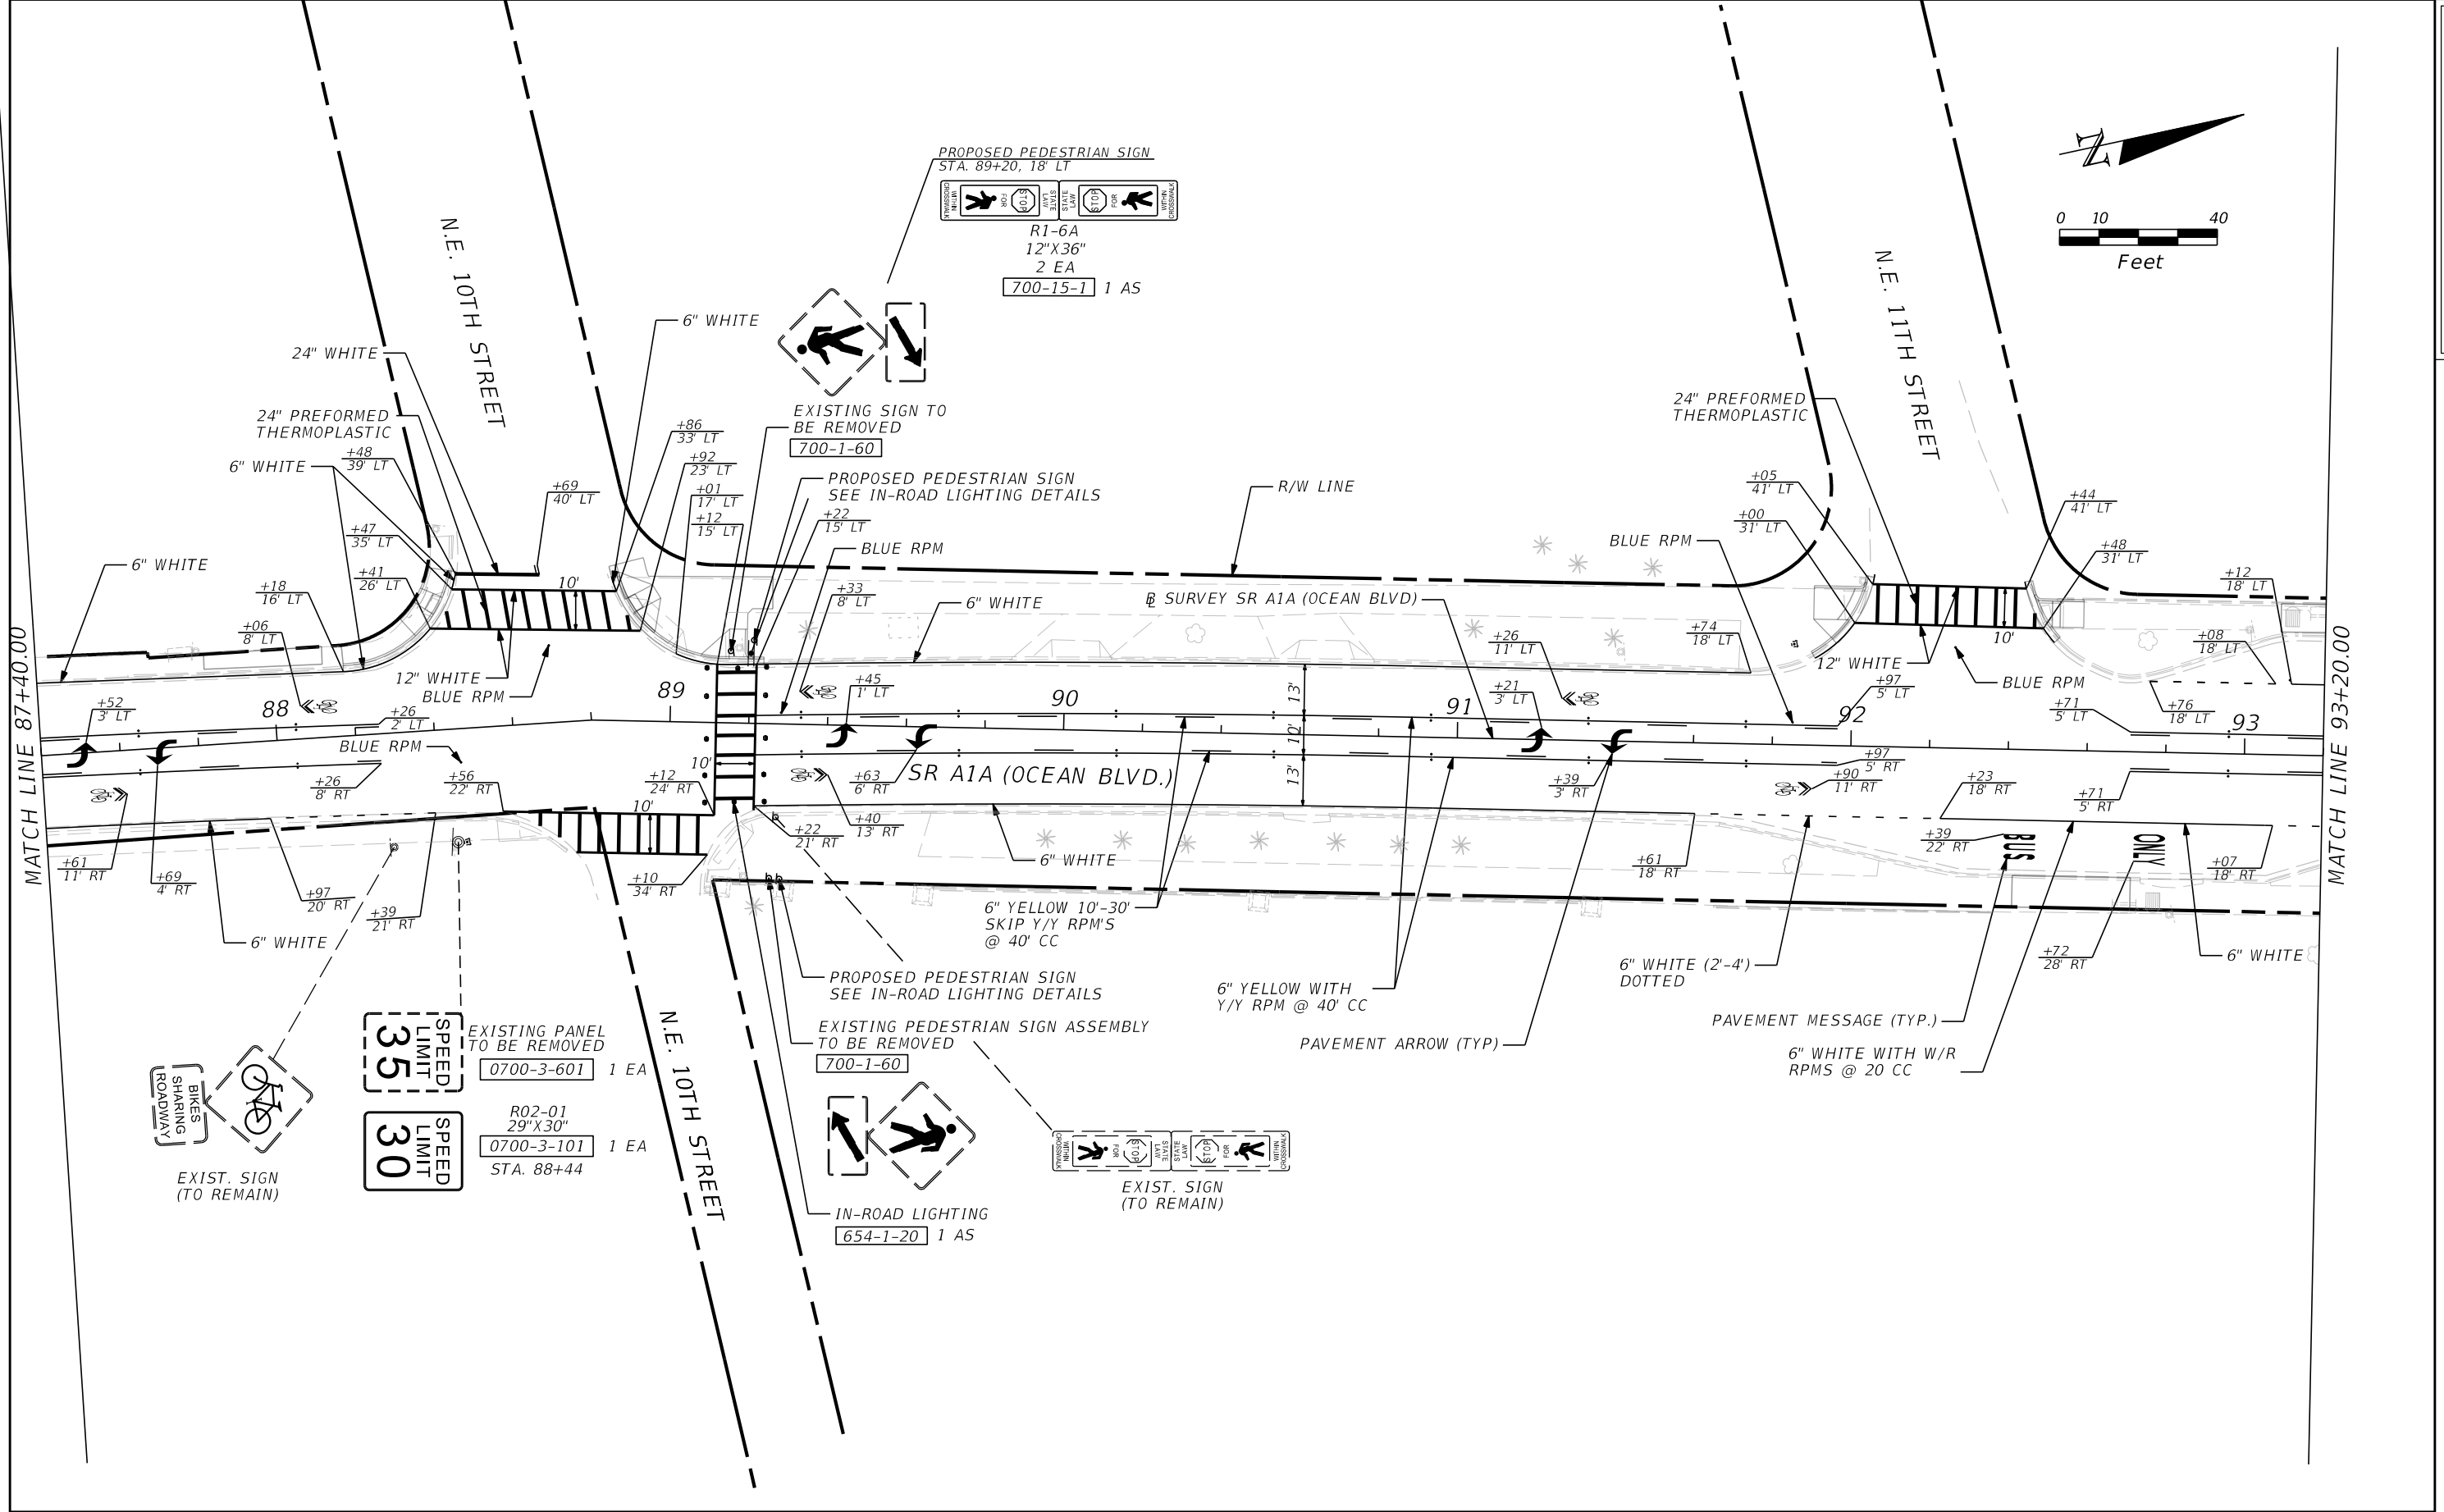


REVISIONS				MATTHEW B. FURSETZER, P.E. P.E. LICENSE NUMBER 63997 KIMLEY-HORN AND ASSOCIATES, INC. 1920 WEKIVA WAY, SUITE 200 27 WEST PALM BEACH, FLORIDA 33411 REGISTRY NO. 35106	STATE OF FLORIDA DEPARTMENT OF TRANSPORTATION		SIGNING AND PAVEMENT MARKING PLAN	SHEET NO. S-14
DATE	DESCRIPTION	DATE	DESCRIPTION		ROAD NO.	COUNTY		
					SR A1A	BROWARD	FINANCIAL PROJECT ID N/A	




Johnathan.Lee	6/8/2023	4:24:22 PM	K:\WPB_Design\043391005_PompanoA1A\0000000000\signing\Phase 2\PLANSP12.dwg
---------------	----------	------------	--

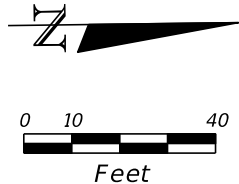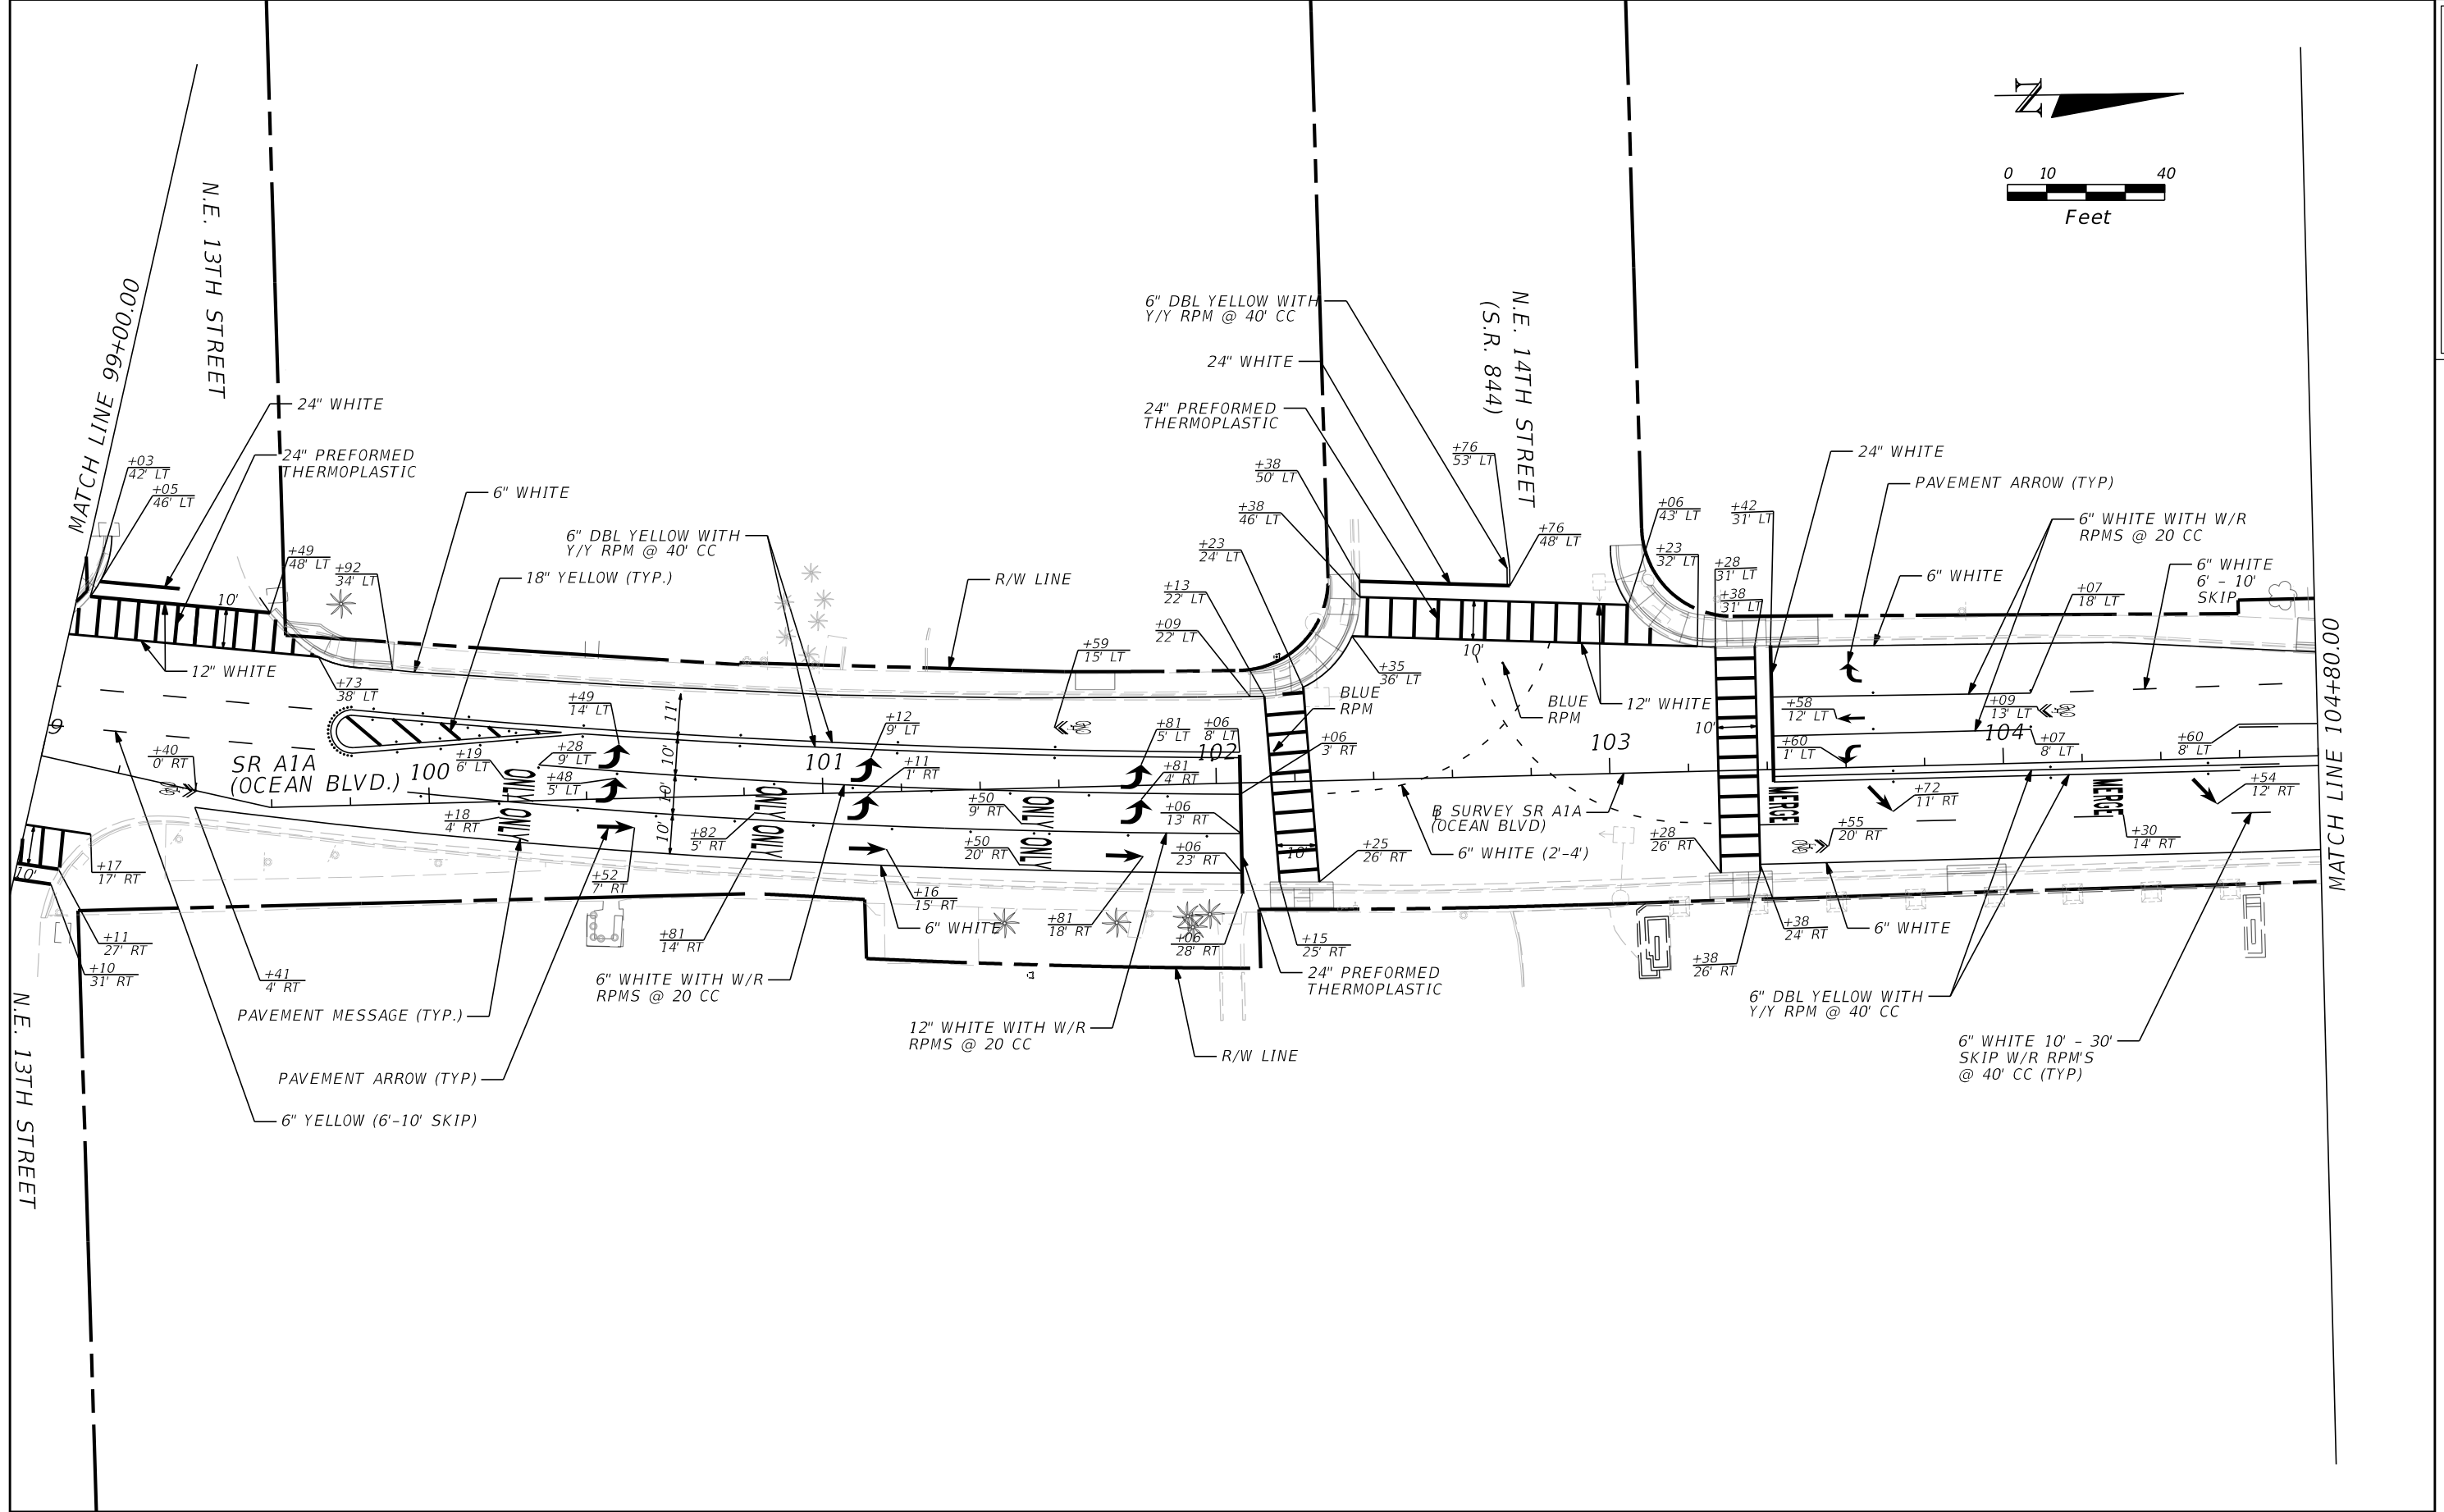


REVISIONS				MATTHEW B. FURSETZER, P.E. P.E. LICENSE NUMBER 63997 KIMLEY-HORN AND ASSOCIATES, INC. 1920 WEKIVA WAY, SUITE 200 29 WEST PALM BEACH, FLORIDA 33411 REGISTRY NO. 35106	STATE OF FLORIDA DEPARTMENT OF TRANSPORTATION			SIGNING AND PAVEMENT MARKING PLAN	SHEET NO.
DATE	DESCRIPTION		DATE		DESCRIPTION		ROAD NO.		COUNTY
							SR A1A	BROWARD	N/A

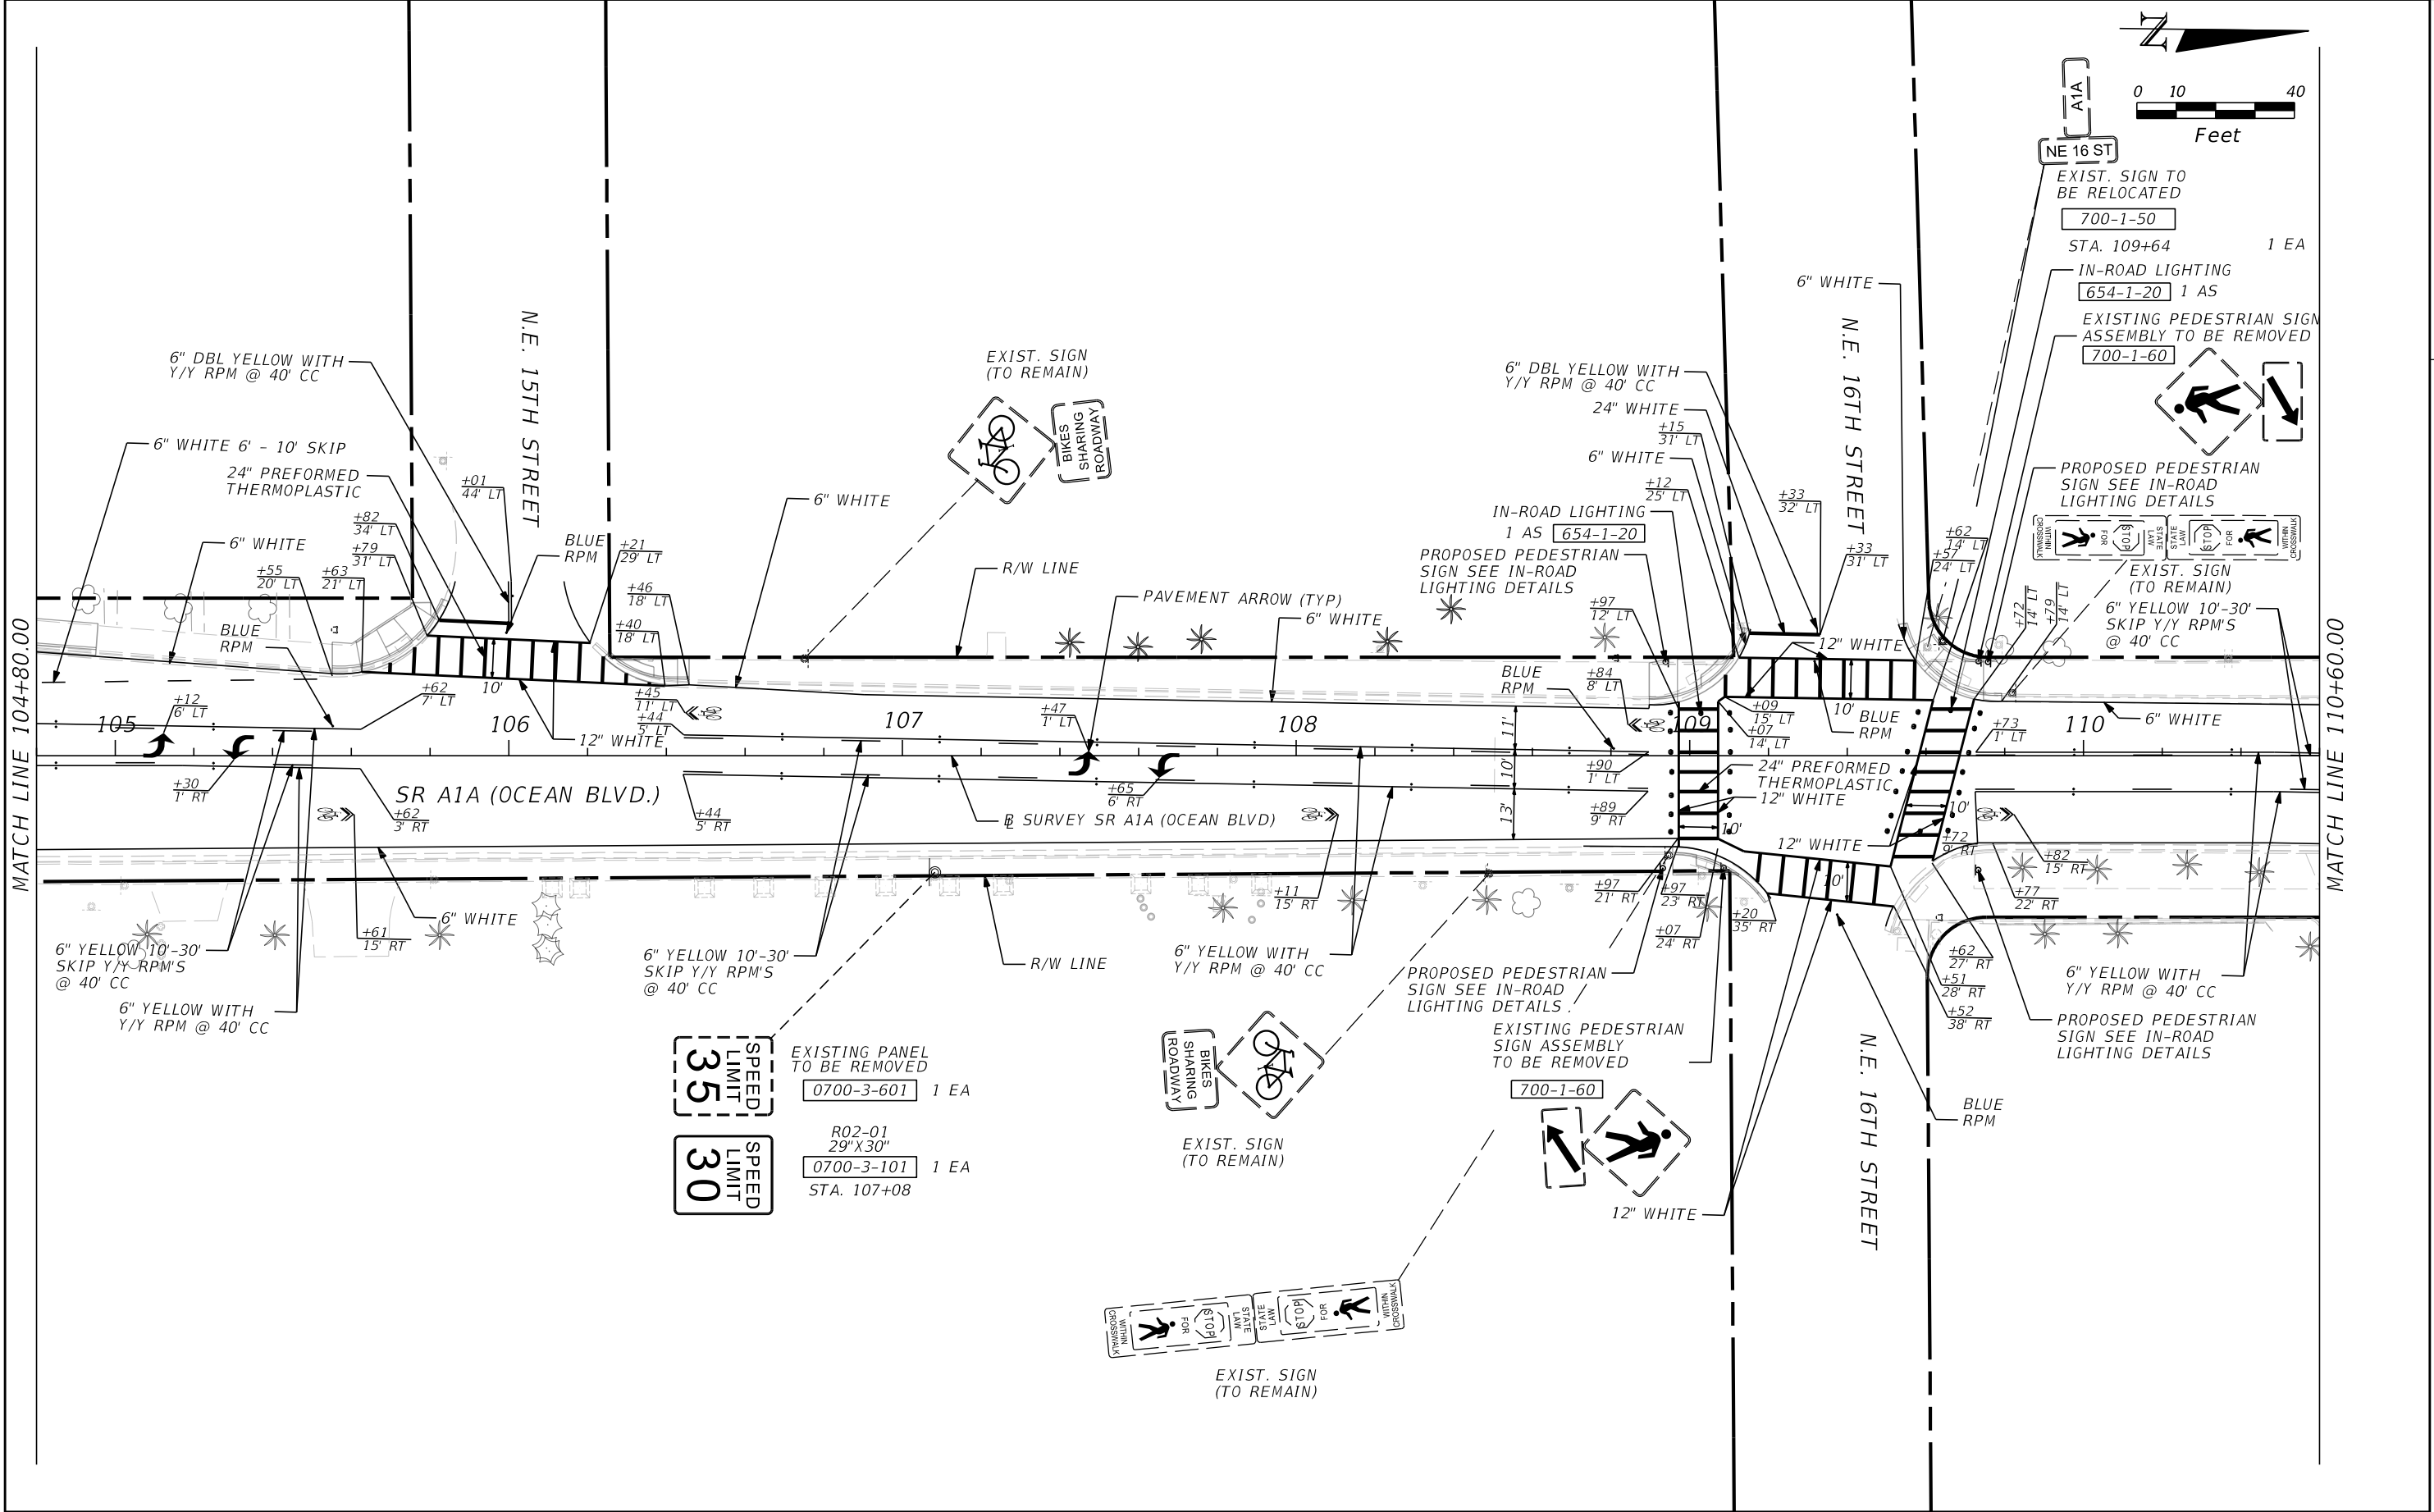



REVISIONS				MATTHEW B. FURSETZER, P.E. P.E. LICENSE NUMBER 63997 KIMLEY-HORN AND ASSOCIATES, INC. 1920 WEKIVA WAY, SUITE 200 30 WEST PALM BEACH, FLORIDA 33411 REGISTRY NO. 35106	STATE OF FLORIDA DEPARTMENT OF TRANSPORTATION			SIGNING AND PAVEMENT MARKING PLAN	SHEET NO. S-17
DATE	DESCRIPTION	DATE	DESCRIPTION		ROAD NO.	COUNTY	FINANCIAL PROJECT ID		
					SR A1A	BROWARD	N/A		

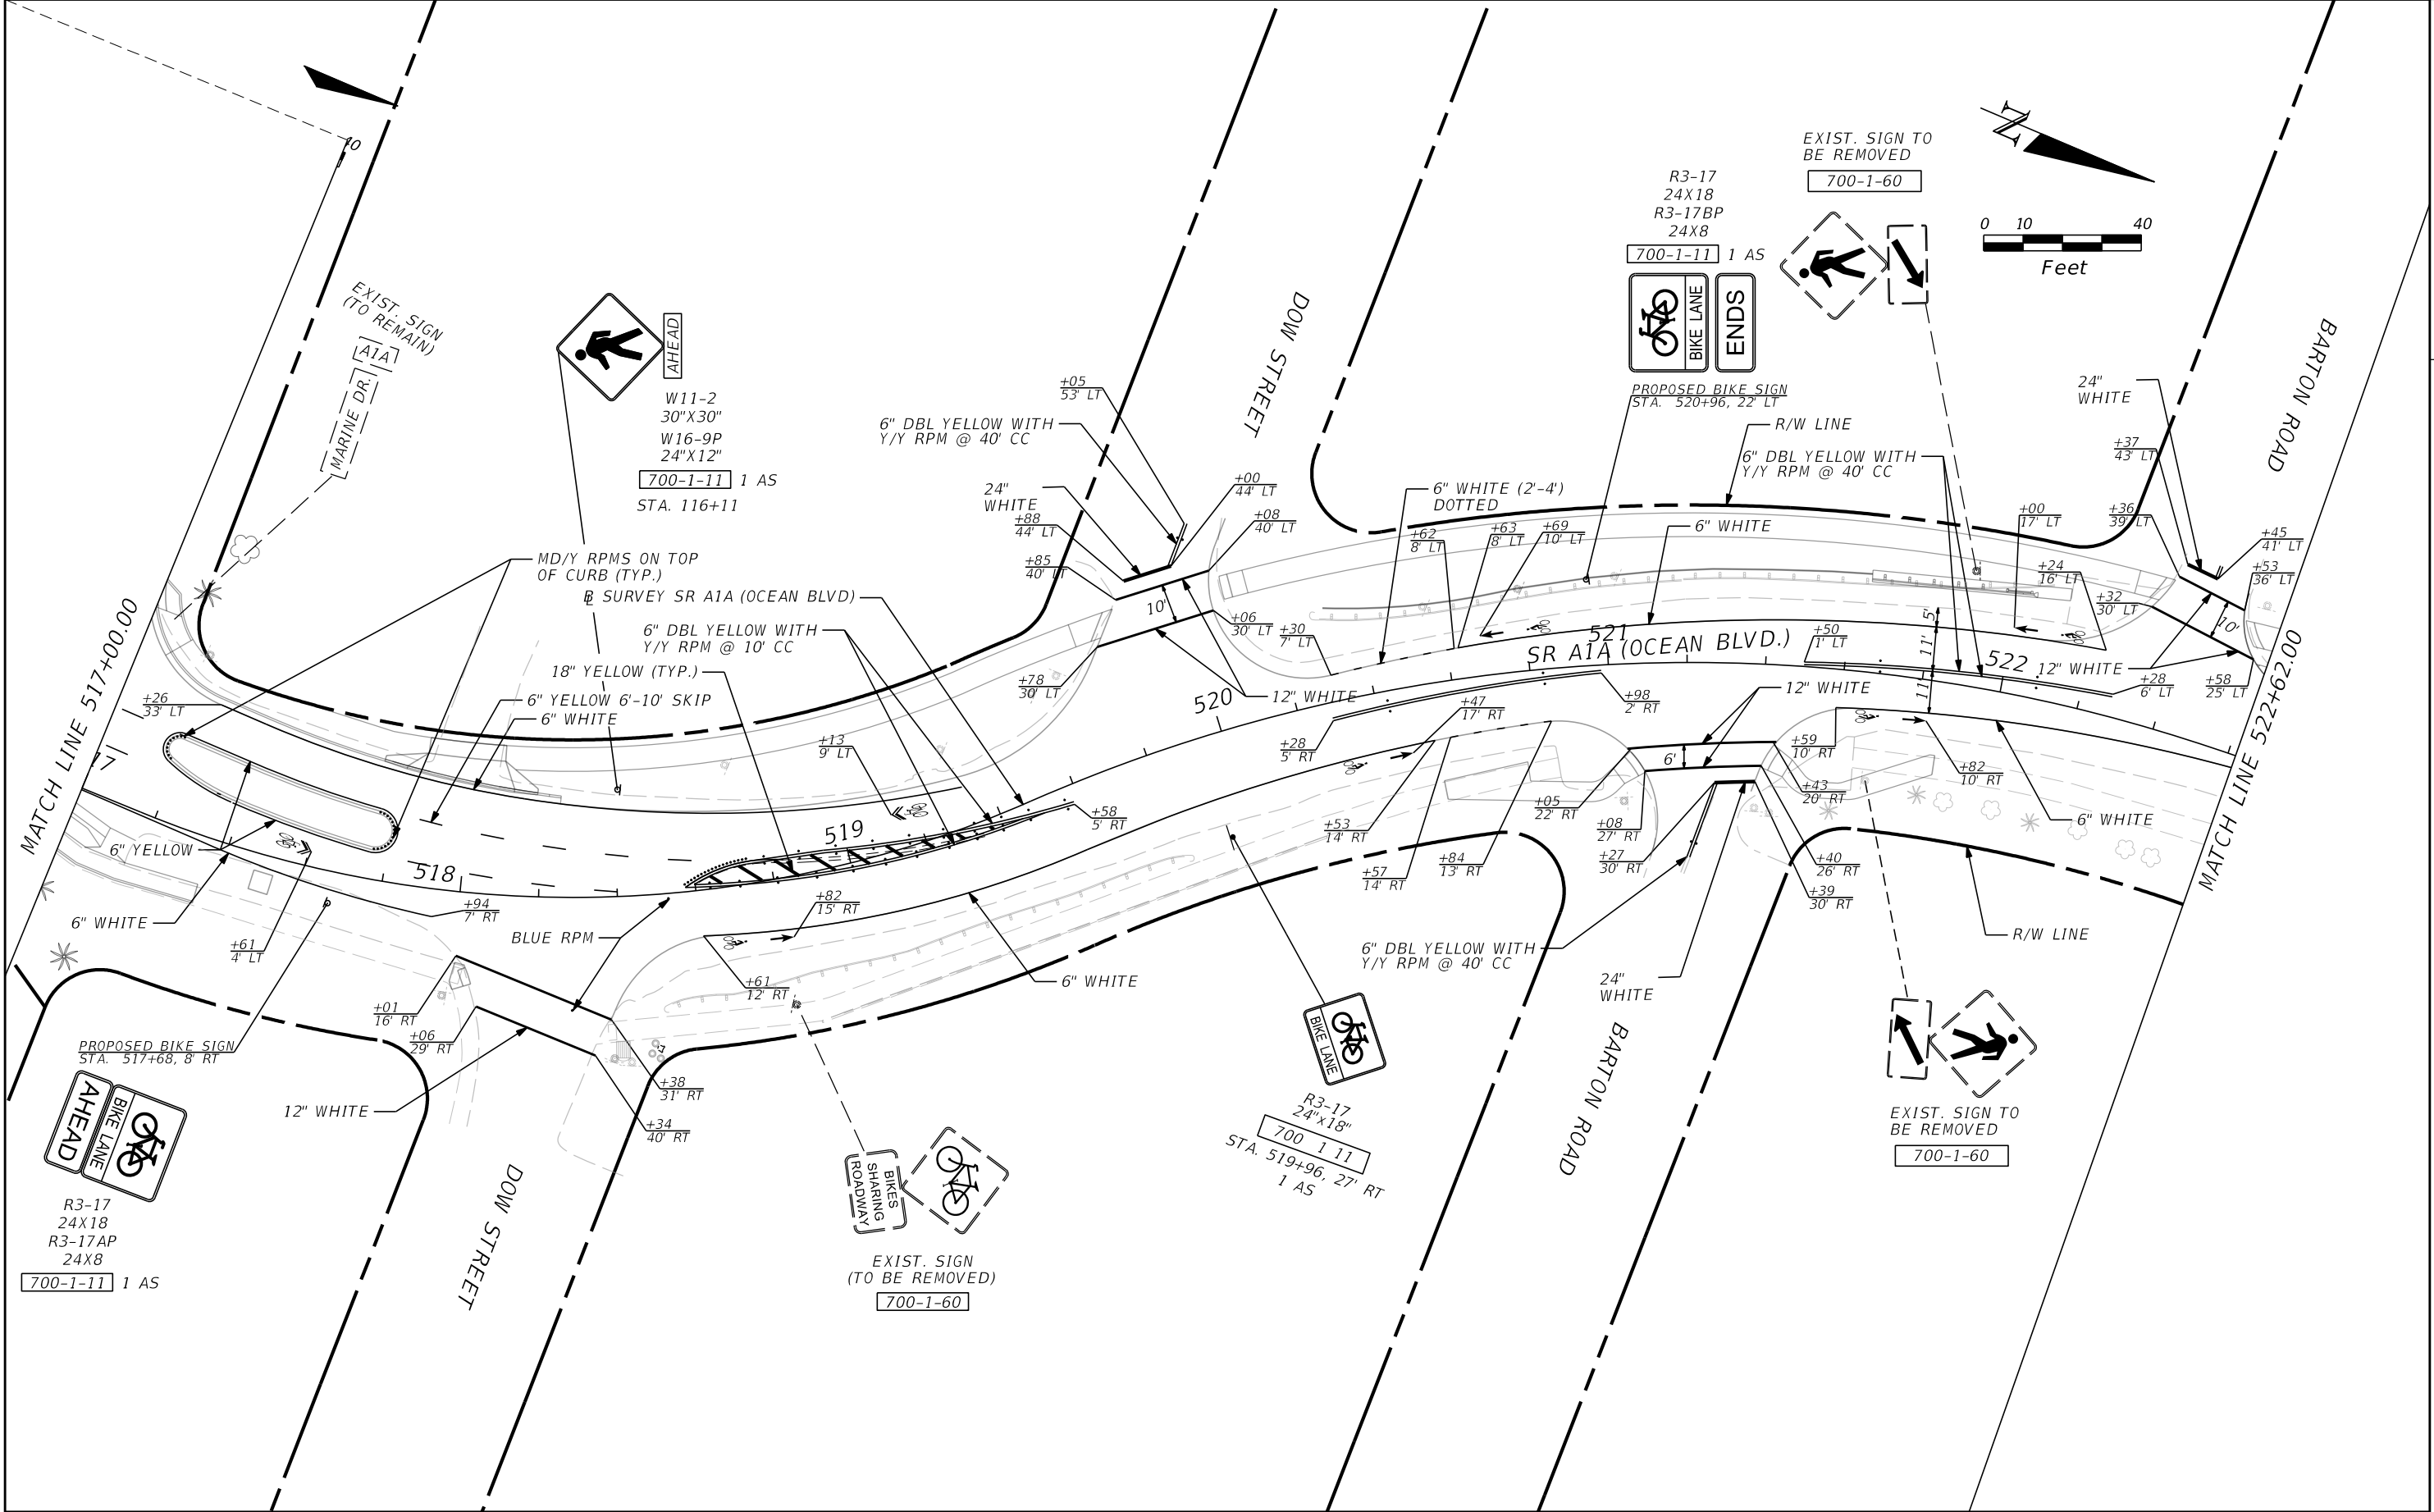


REVISIONS				MATTHEW B. FURSETZER, P.E. P.E. LICENSE NUMBER 63997 KIMLEY-HORN AND ASSOCIATES, INC. 1920 WEKIVA WAY, SUITE 200 32 WEST PALM BEACH, FLORIDA 33411 REGISTRY NO. 35106	STATE OF FLORIDA DEPARTMENT OF TRANSPORTATION		SIGNING AND PAVEMENT MARKING PLAN	SHEET NO.
DATE	DESCRIPTION	DATE	DESCRIPTION		ROAD NO.	COUNTY	FINANCIAL PROJECT ID	
					SR A1A	BROWARD	N/A	S-19

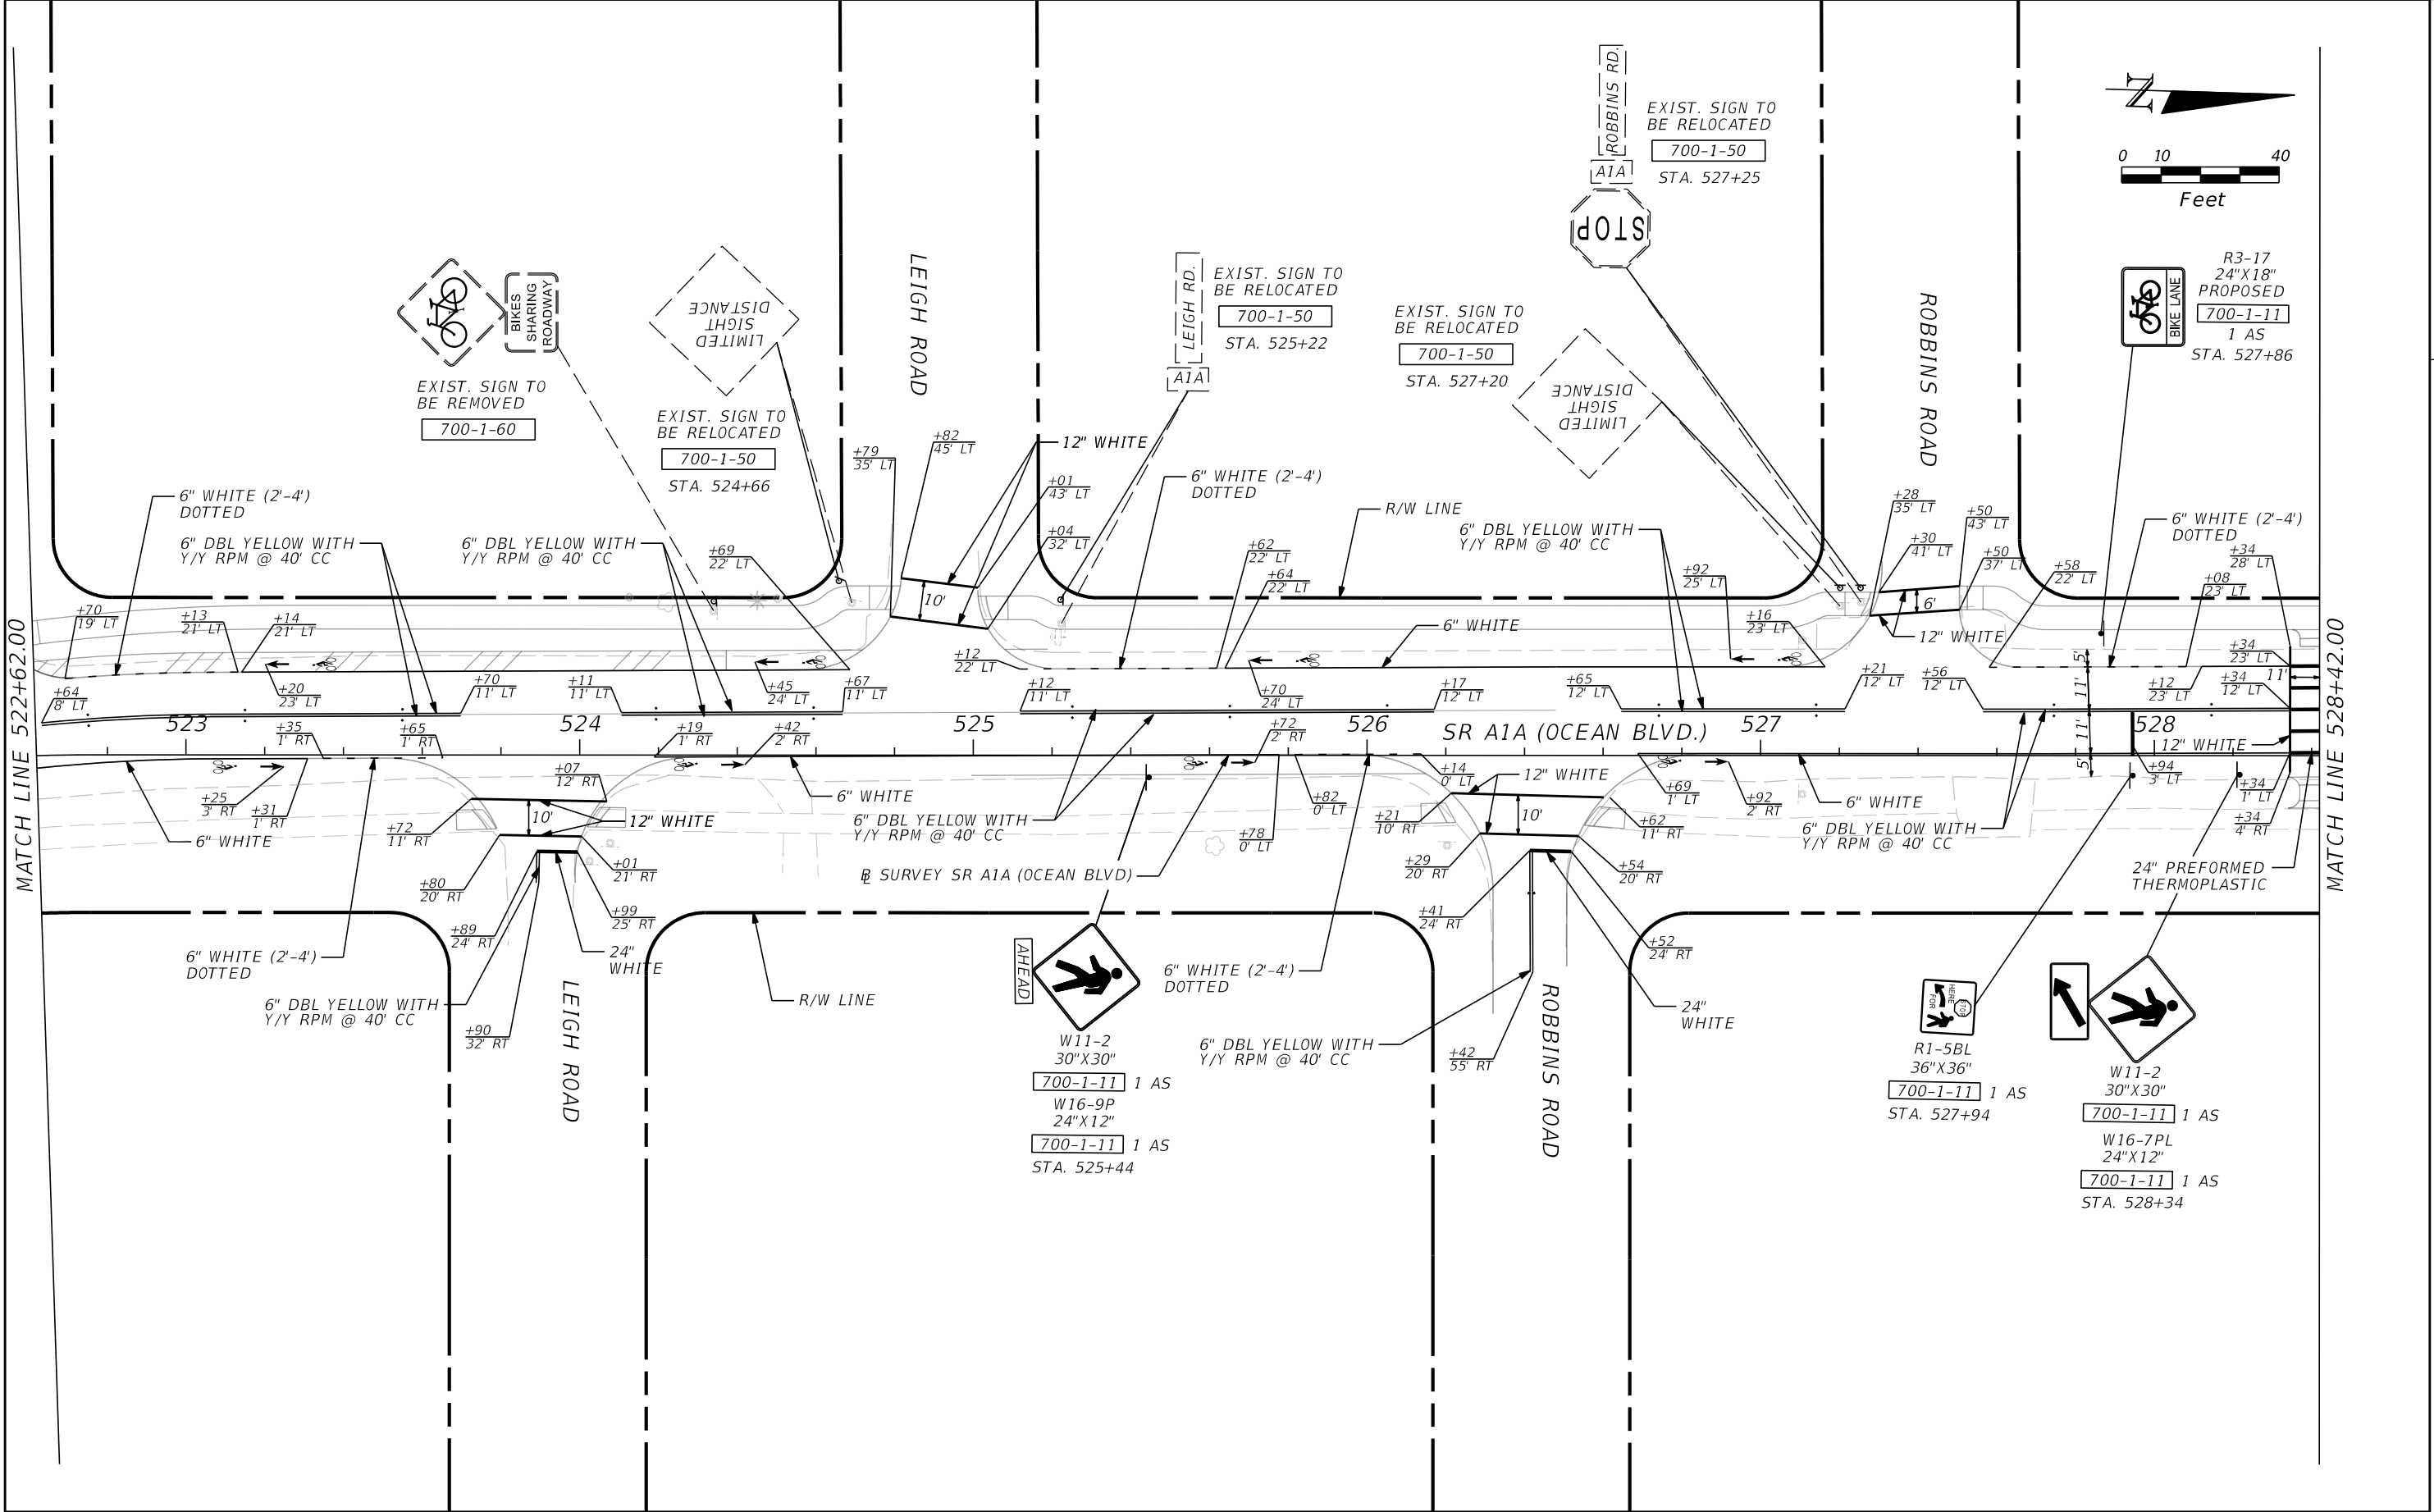


REVISIONS				MATTHEW B. FURSETZER, P.E. P.E. LICENSE NUMBER 63997 KIMLEY-HORN AND ASSOCIATES, INC. 1920 WEKIVA WAY, SUITE 200 33 WEST PALM BEACH, FLORIDA 33411 REGISTRY NO. 35106	STATE OF FLORIDA DEPARTMENT OF TRANSPORTATION			SIGNING AND PAVEMENT MARKING PLAN	SHEET NO. S-20
DATE	DESCRIPTION	DATE	DESCRIPTION		ROAD NO.	COUNTY	FINANCIAL PROJECT ID		
					SR A1A	BROWARD	N/A		

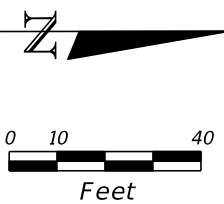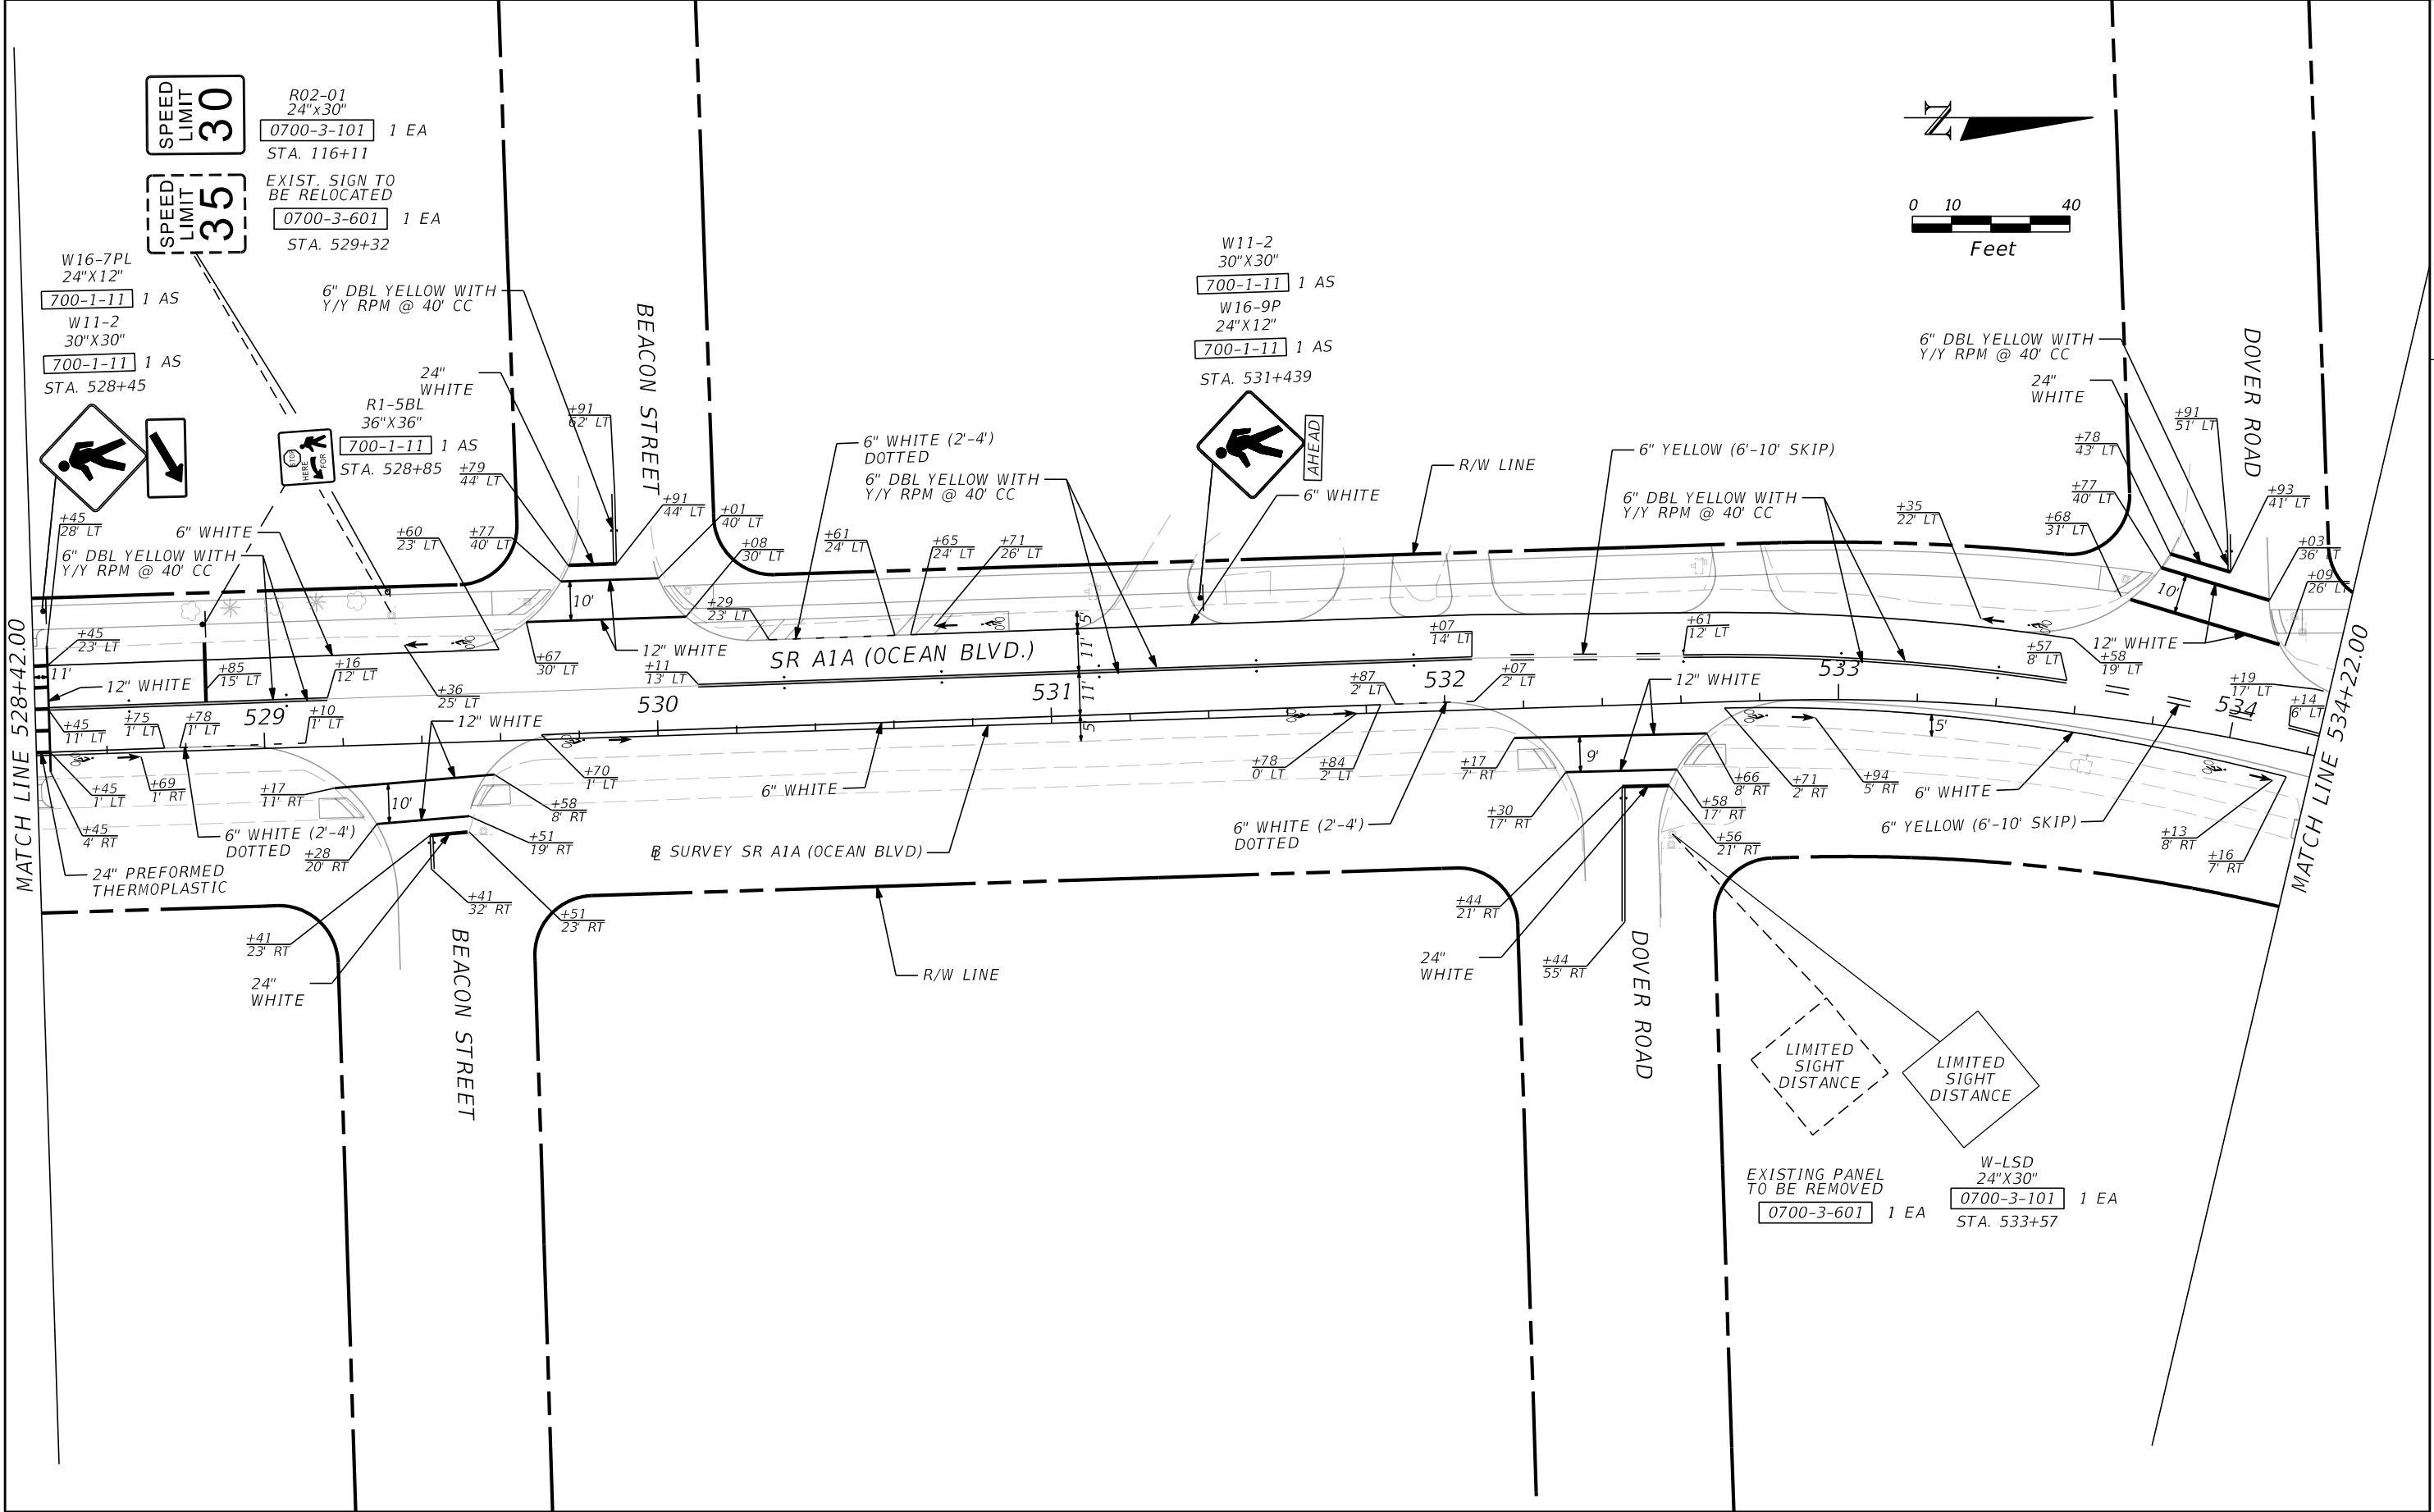


REVISIONS				MATTHEW B. FURSETZER, P.E. P.E. LICENSE NUMBER 63997 KIMLEY-HORN AND ASSOCIATES, INC. 1920 WEKIVA WAY, SUITE 200 34 WEST PALM BEACH, FLORIDA 33411 REGISTRY NO. 35106	STATE OF FLORIDA DEPARTMENT OF TRANSPORTATION			SIGNING AND PAVEMENT MARKING PLAN		SHEET NO. S-21
DATE	DESCRIPTION	DATE	DESCRIPTION		ROAD NO.	COUNTY	FINANCIAL PROJECT ID			
					SR A1A	BROWARD	N/A			

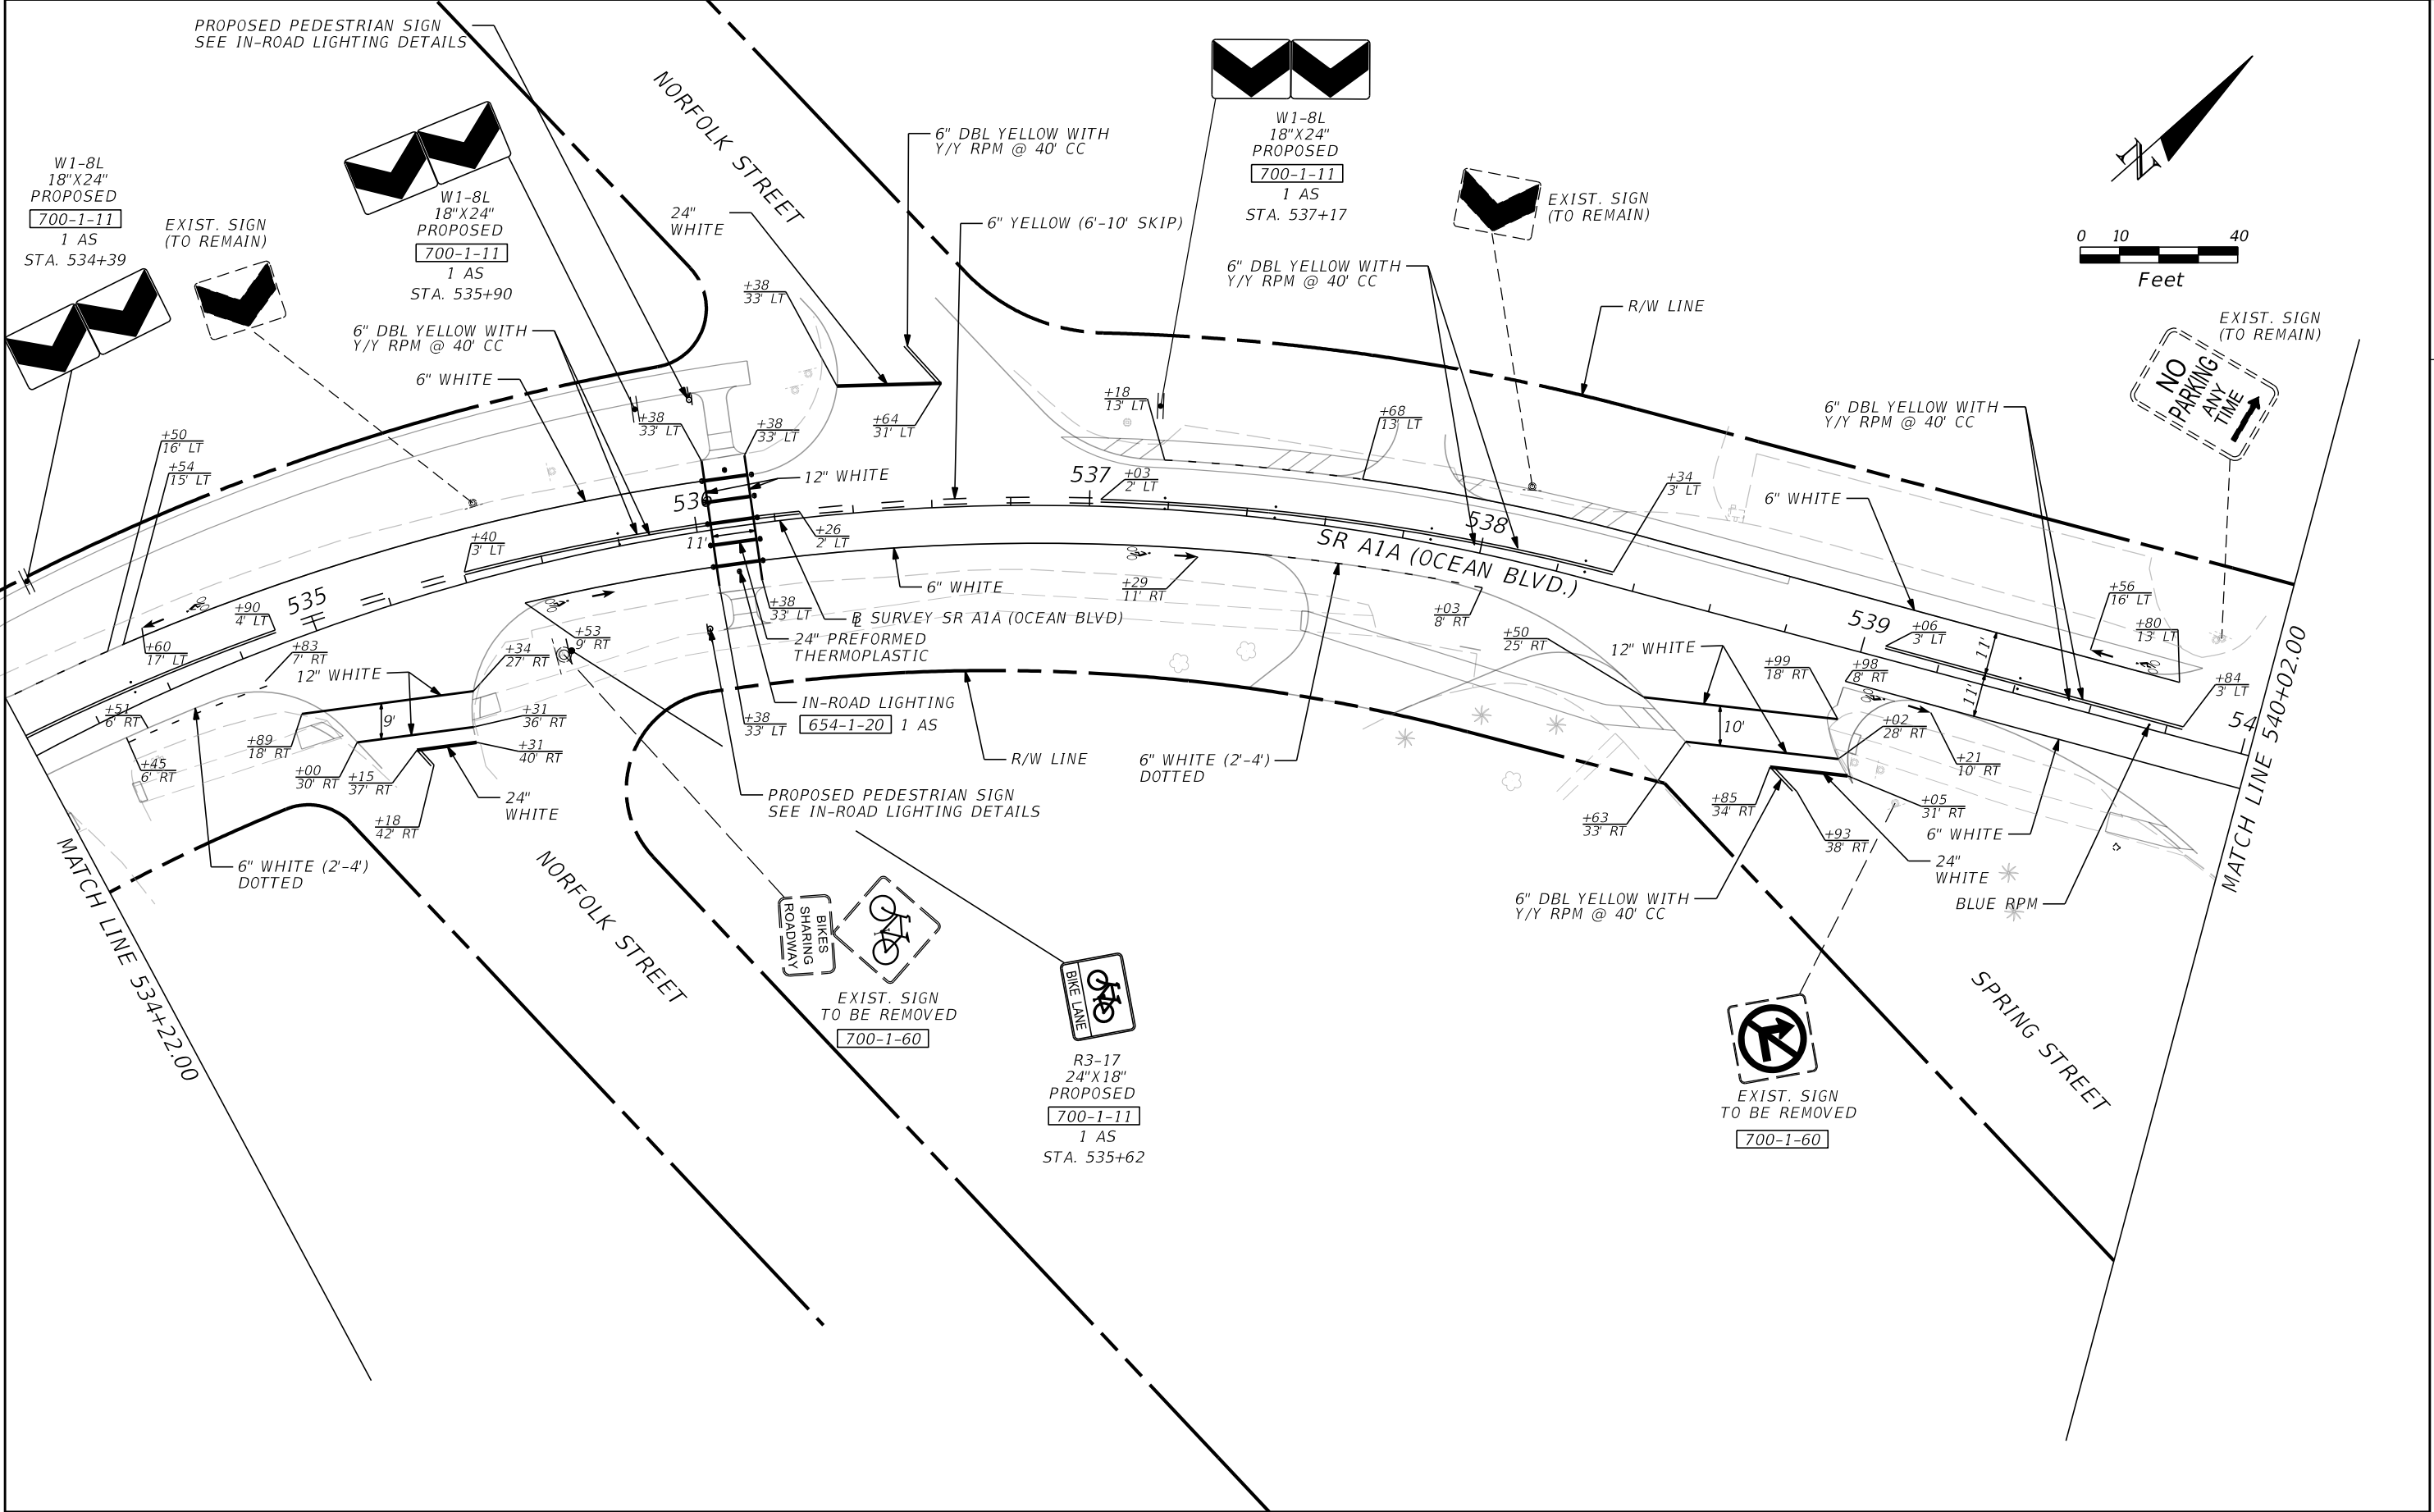


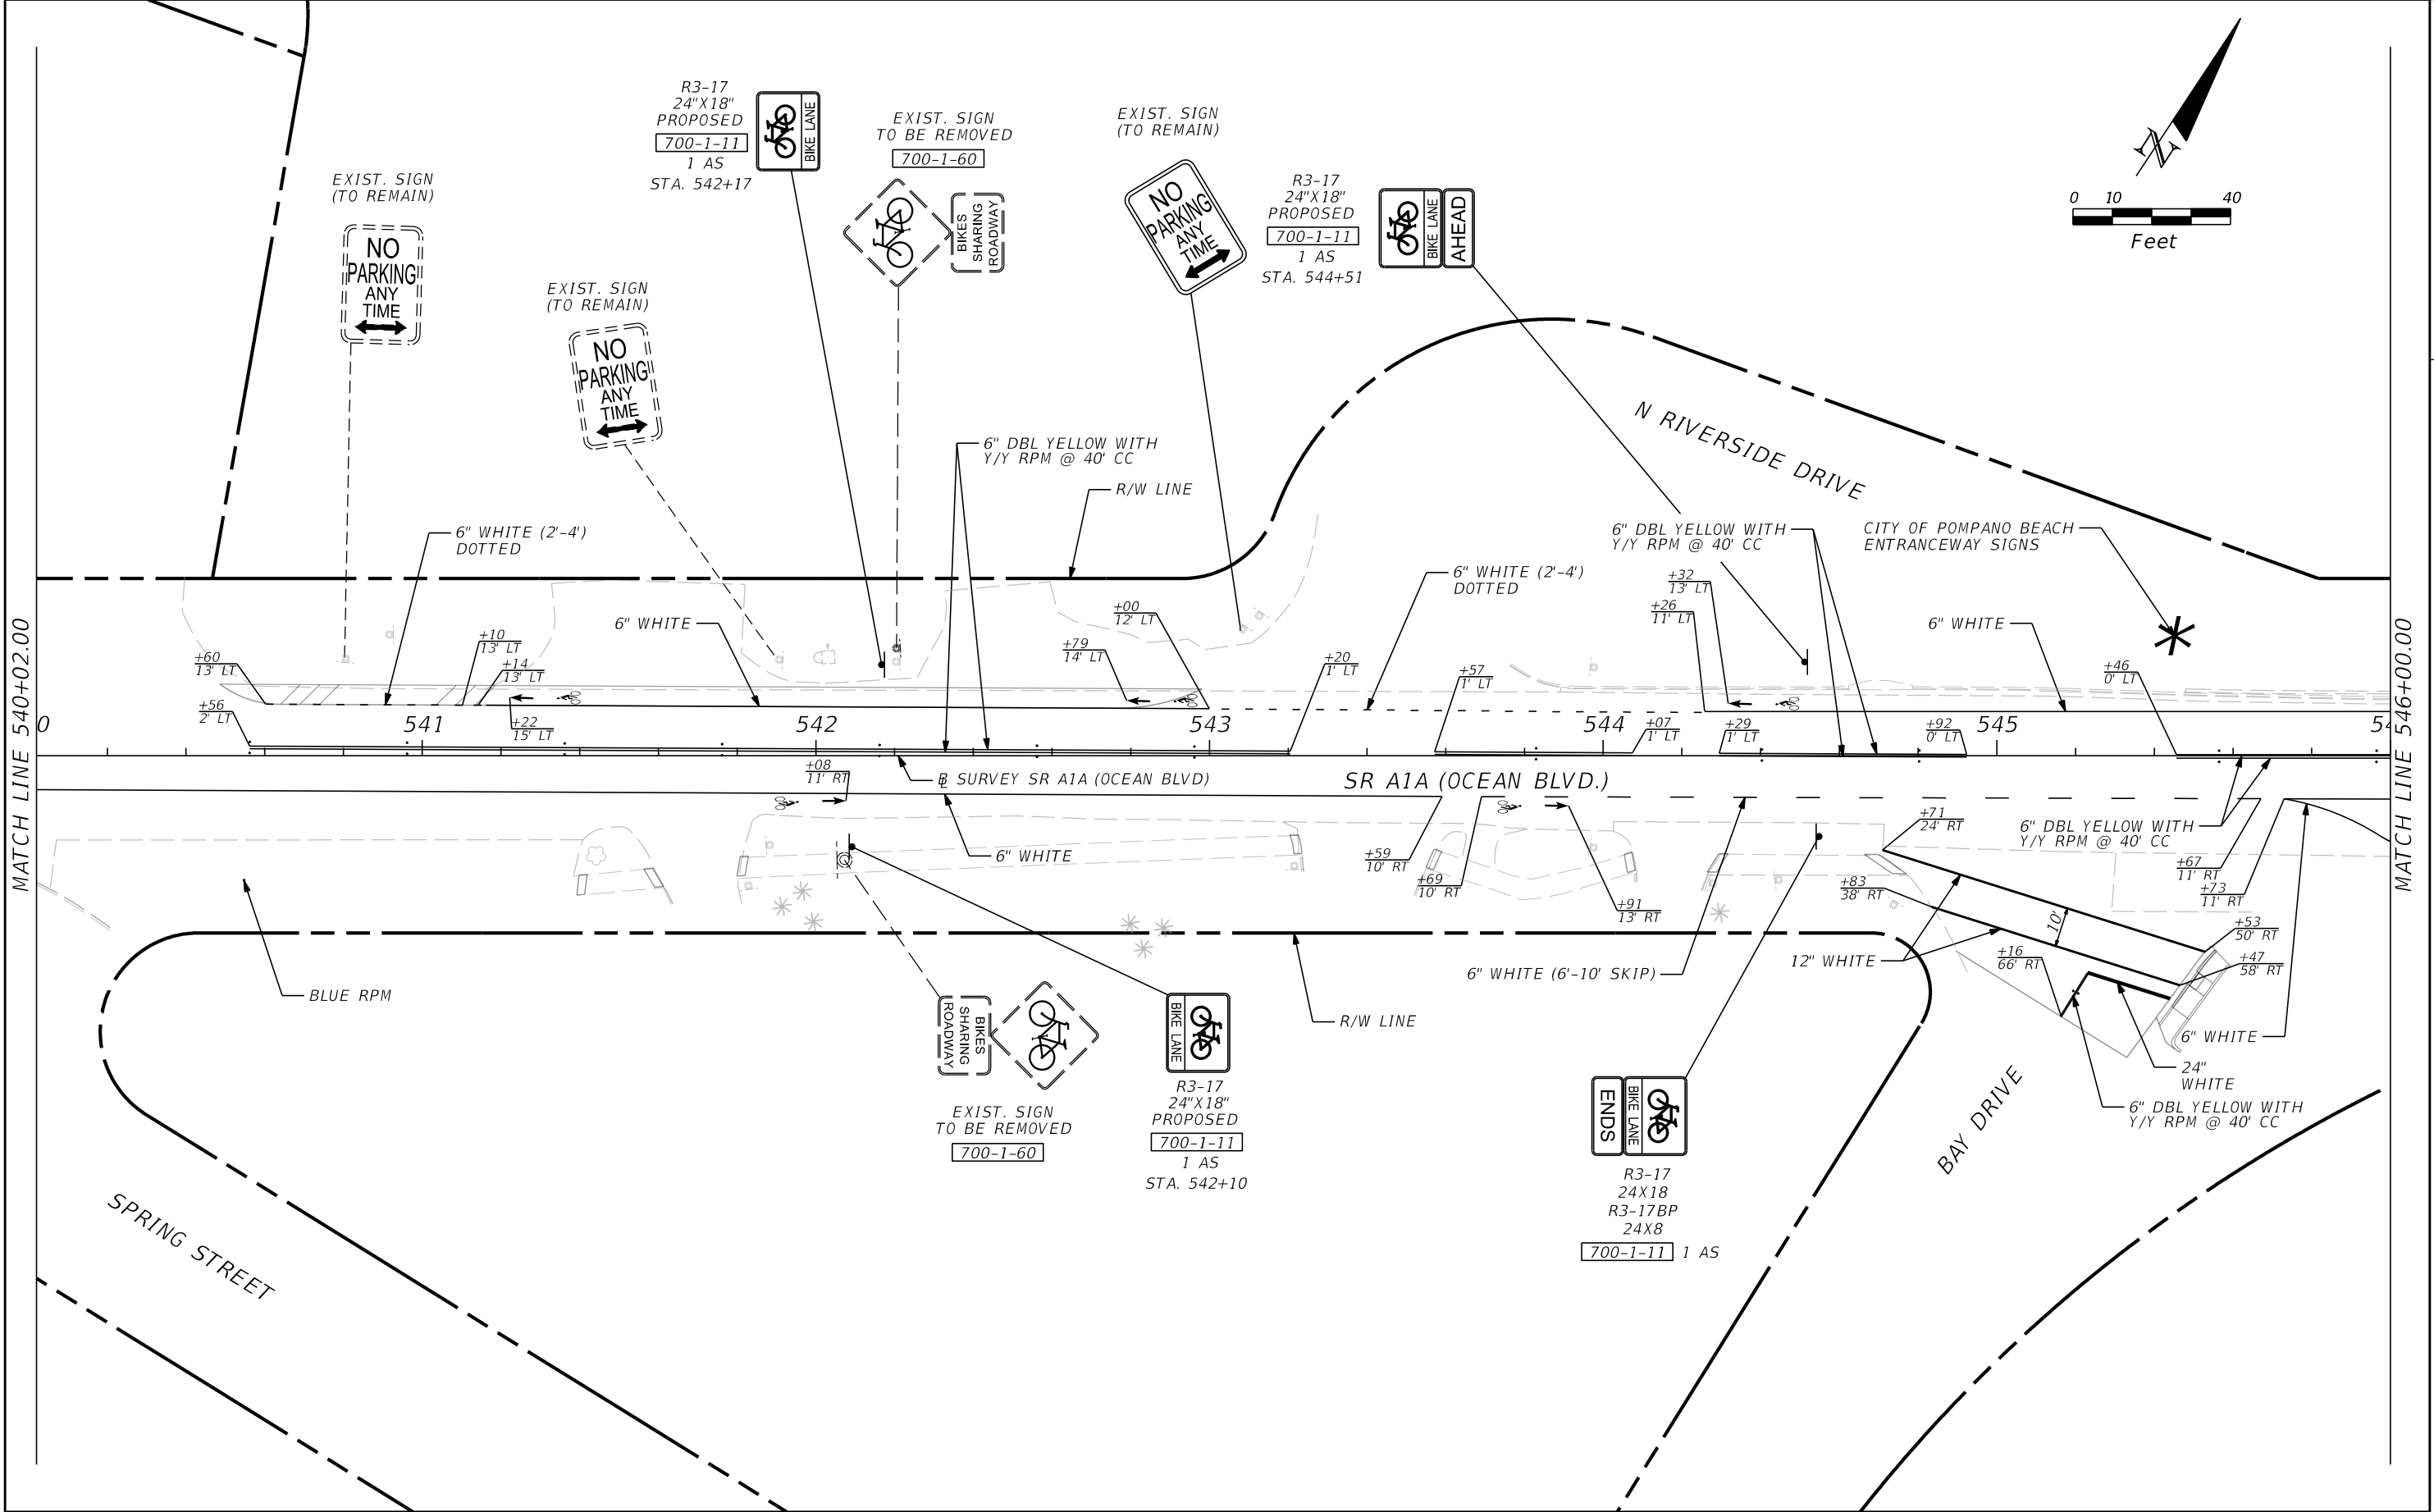

REVISIONS				MATTHEW B. FURSETZER, P.E. P.E. LICENSE NUMBER 63997 KIMLEY-HORN AND ASSOCIATES, INC. 1920 WEKIVA WAY, SUITE 200 36 WEST PALM BEACH, FLORIDA 33411 REGISTRY NO. 35106	STATE OF FLORIDA DEPARTMENT OF TRANSPORTATION		SIGNING AND PAVEMENT MARKING PLAN	SHEET NO.
DATE	DESCRIPTION	DATE	DESCRIPTION		ROAD NO.	COUNTY		S-23
					SR A1A	BROWARD	N/A	

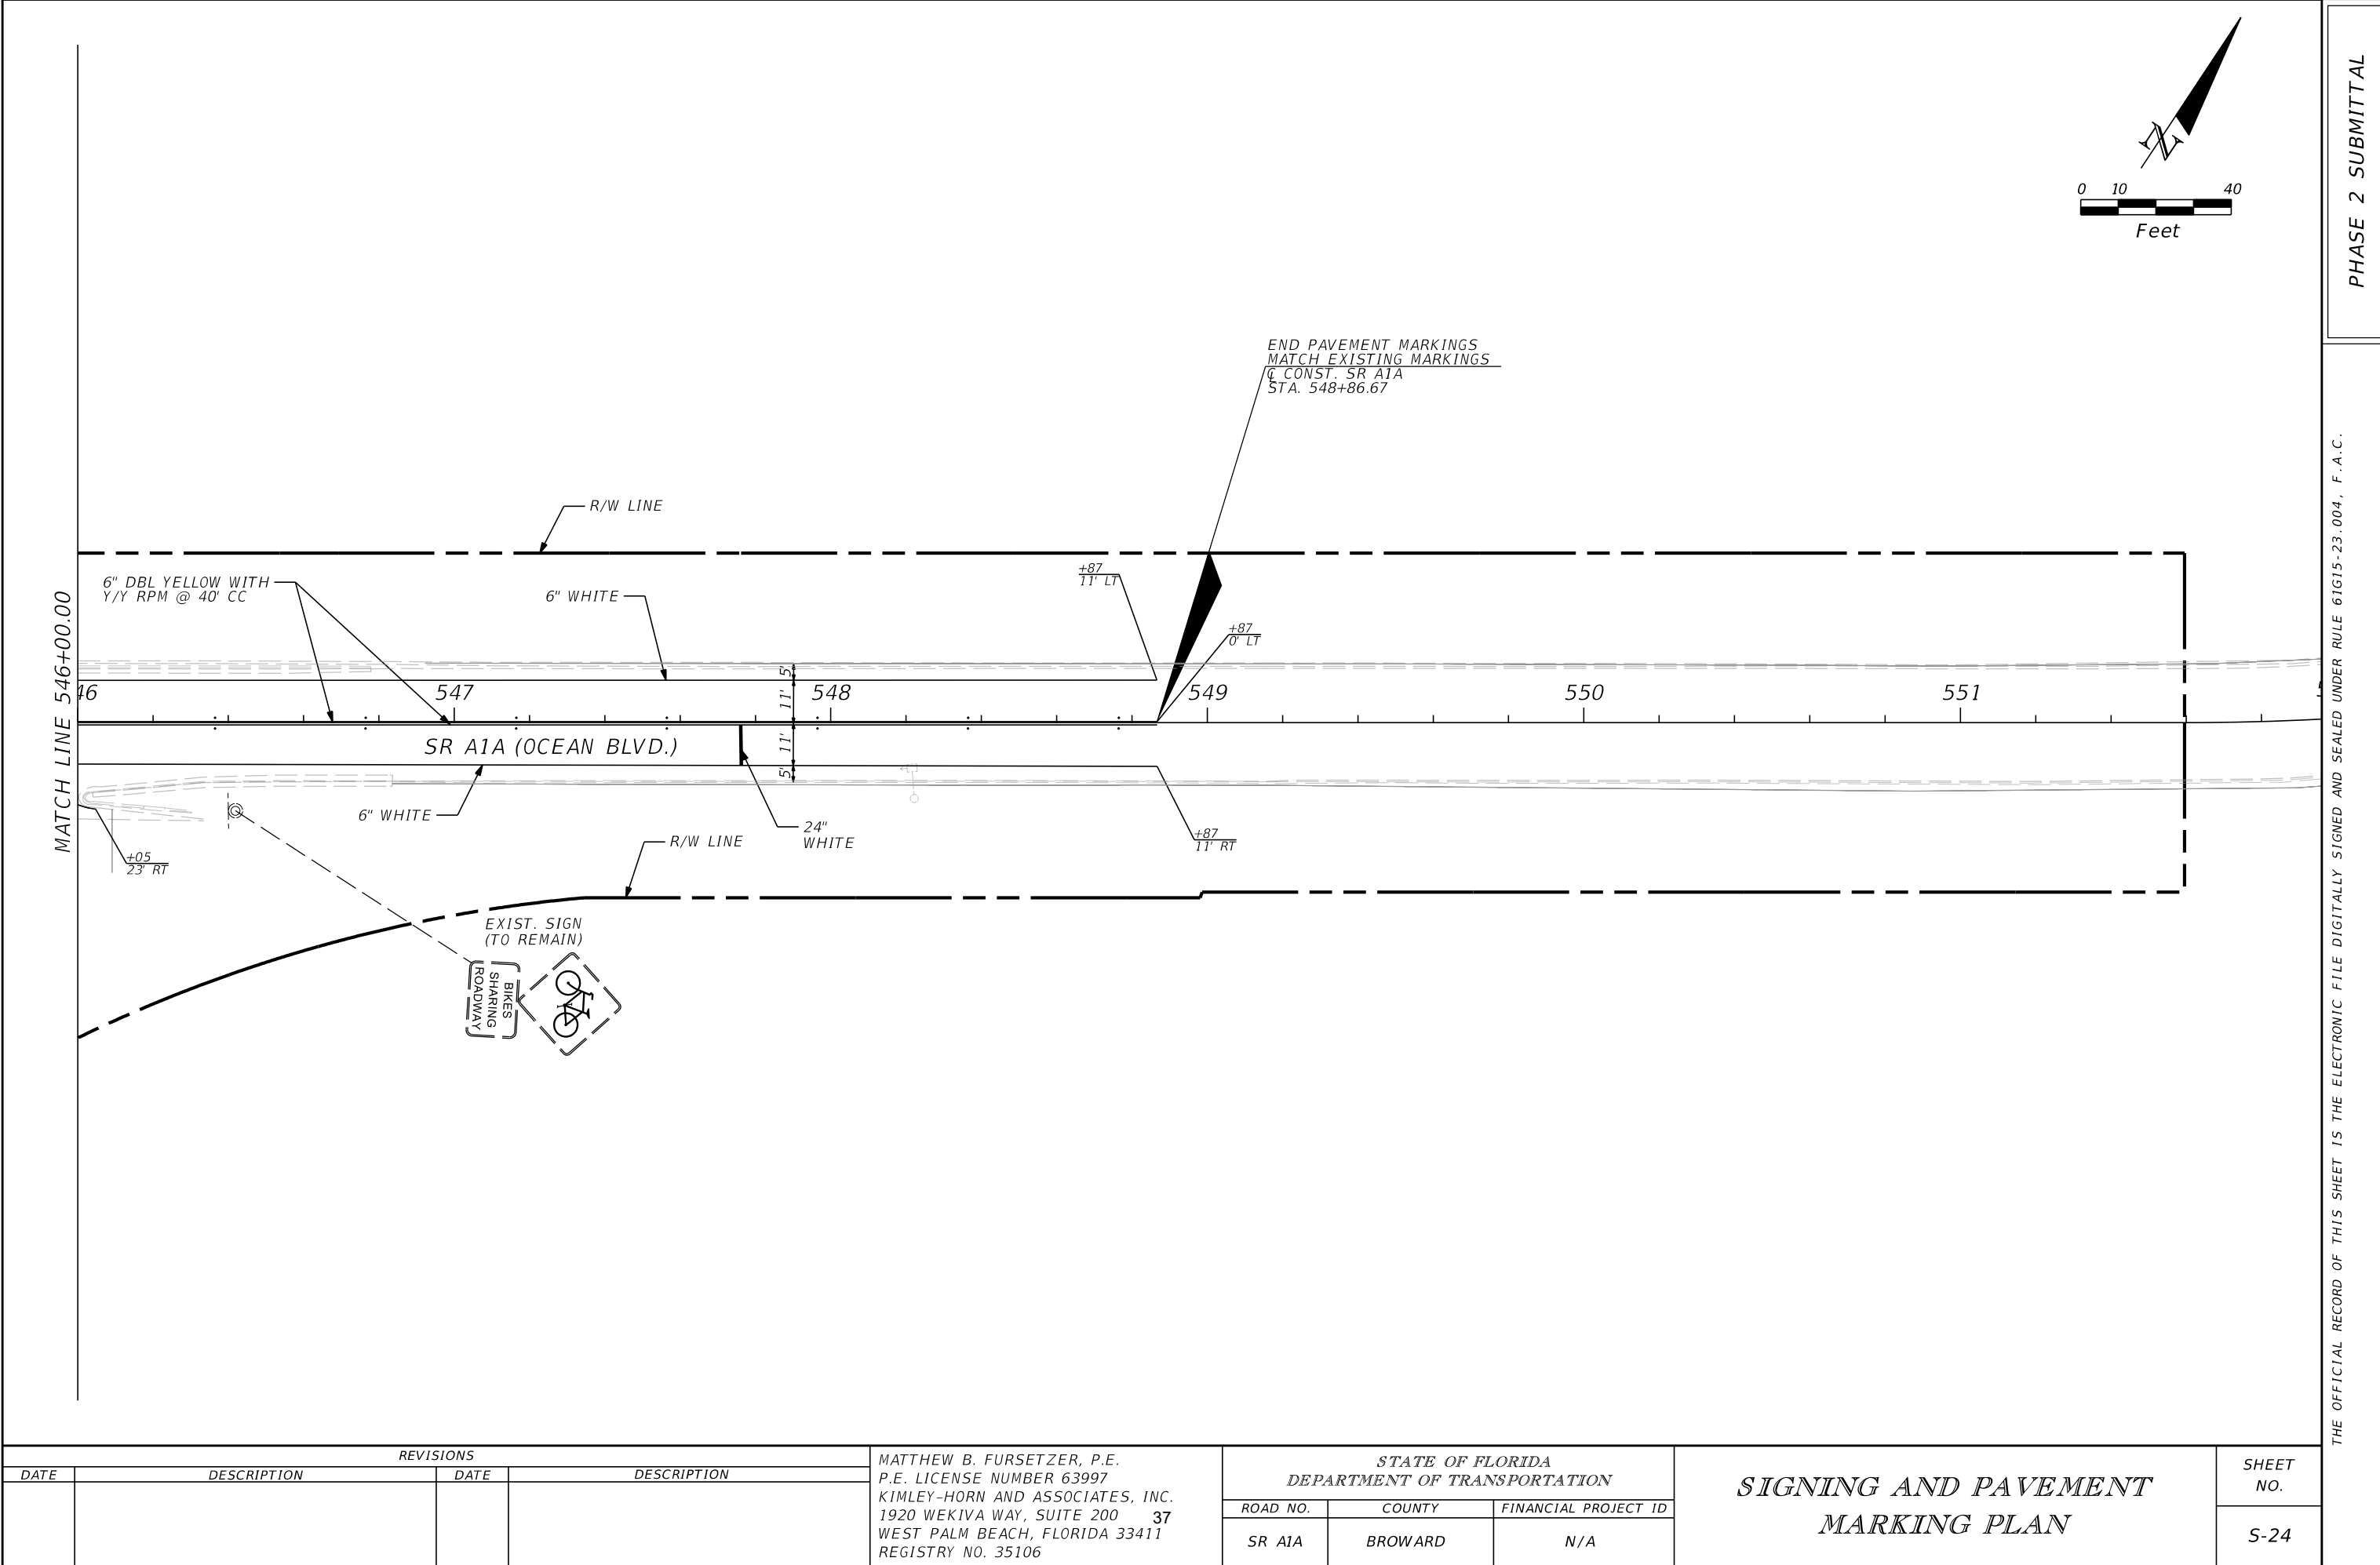

REVISIONS				MATTHEW B. FURSETZER, P.E. P.E. LICENSE NUMBER 63997 KIMLEY-HORN AND ASSOCIATES, INC. 1920 WEKIVA WAY, SUITE 200 37 WEST PALM BEACH, FLORIDA 33411 REGISTRY NO. 35106	STATE OF FLORIDA DEPARTMENT OF TRANSPORTATION			SIGNING AND PAVEMENT MARKING PLAN		SHEET NO.	
DATE	DESCRIPTION	DATE	DESCRIPTION		ROAD NO.	COUNTY	FINANCIAL PROJECT ID			S-24	
					SR A1A	BROWARD	N/A				

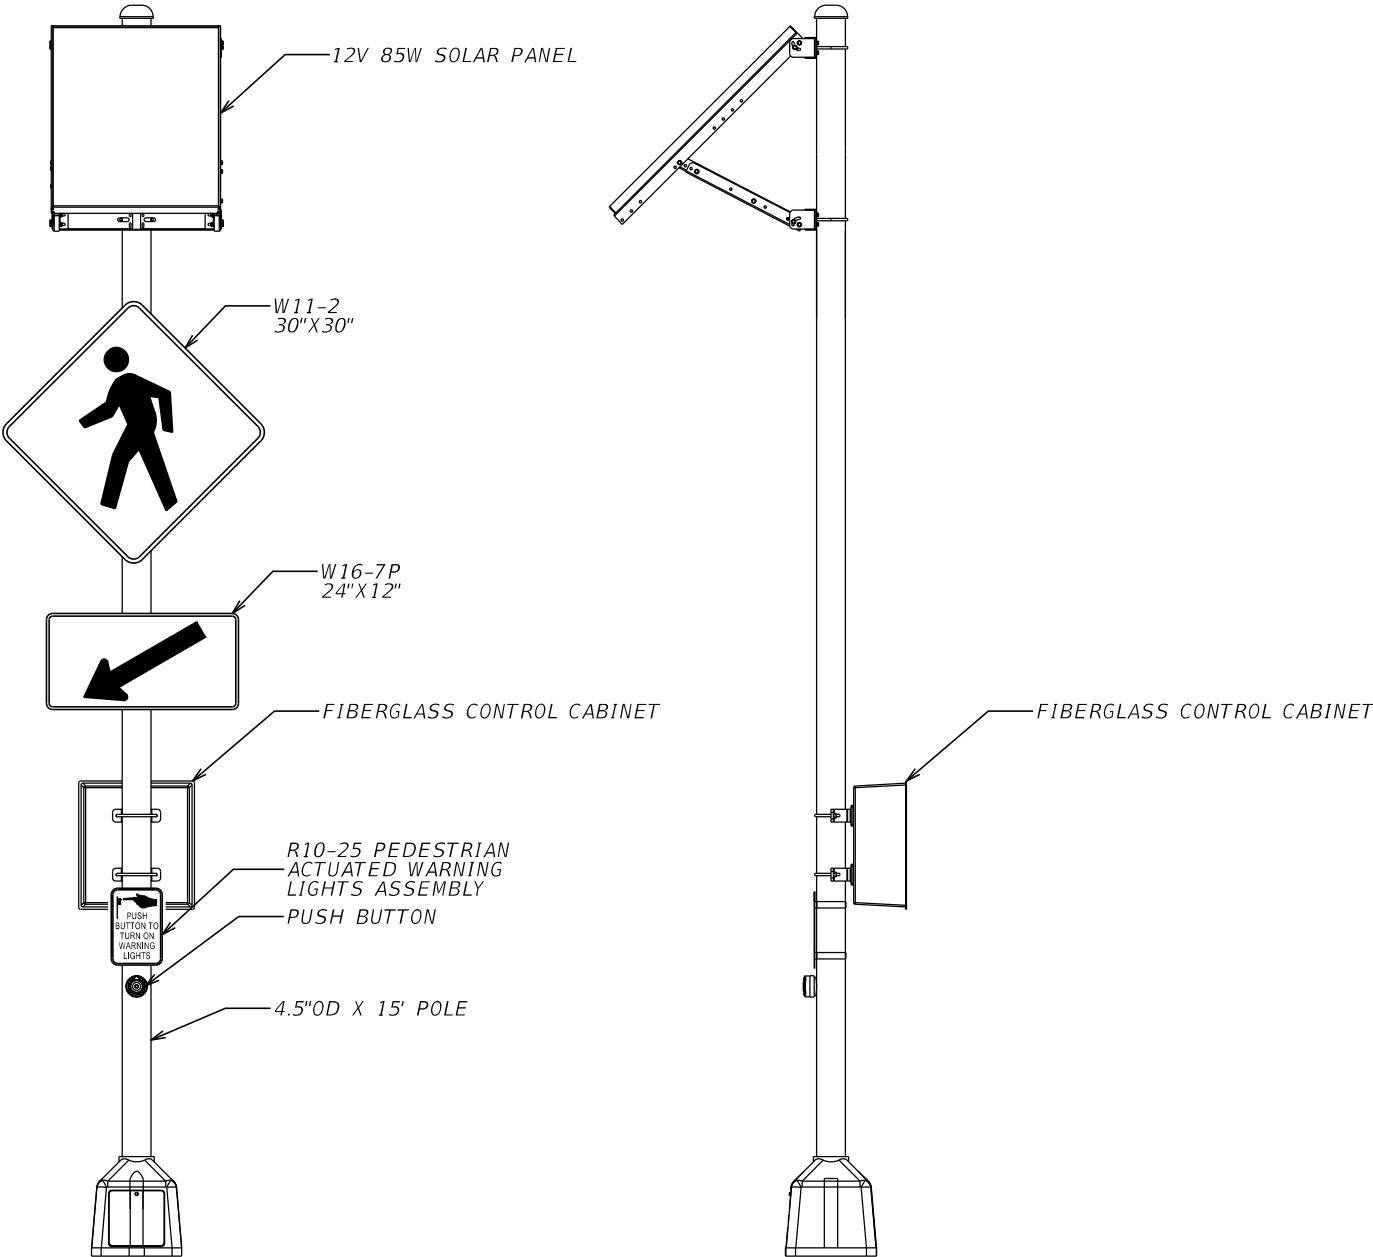

IN-ROADWAY LIGHT ASSEMBLY DETAIL

NOTES:

- 1. ORIENT SOLAR PANEL TOWARDS SOUTHERN SKY FOR MAXIMUM SOLAR EXPOSURE.
- 2. CONTROL CABINET HEIGHT MAY VARY.
- 3. SNAP LOCKS ARE PROVIDED, STANDARD 3/4" S/S BANDING IS RECOMMENDED.
- 4. J-BOLTS NOT SHOWN.

REVISIONS				MATTHEW B. FURSETZER, P.E. P.E. LICENSE NUMBER 63997 KIMLEY-HORN AND ASSOCIATES, INC. 1920 WEKIVA WAY, SUITE 200 38 WEST PALM BEACH, FLORIDA 33411 REGISTRY NO. 35106	STATE OF FLORIDA DEPARTMENT OF TRANSPORTATION			IN-ROAD LIGHTING DETAILS		SHEET NO.
DATE	DESCRIPTION	DATE	DESCRIPTION		ROAD NO.	COUNTY	FINANCIAL PROJECT ID			S-25
					SR A1A	BROWARD	N/A			

THE OFFICIAL RECORD OF THIS SHEET IS THE ELECTRONIC FILE DIGITALLY SIGNED AND SEALED UNDER RULE 61G15-23.004, F.A.C.

[illegible]