



1 WC EXTERIOR NORTH ELEVATION

A-110 1/4"=1'-0"

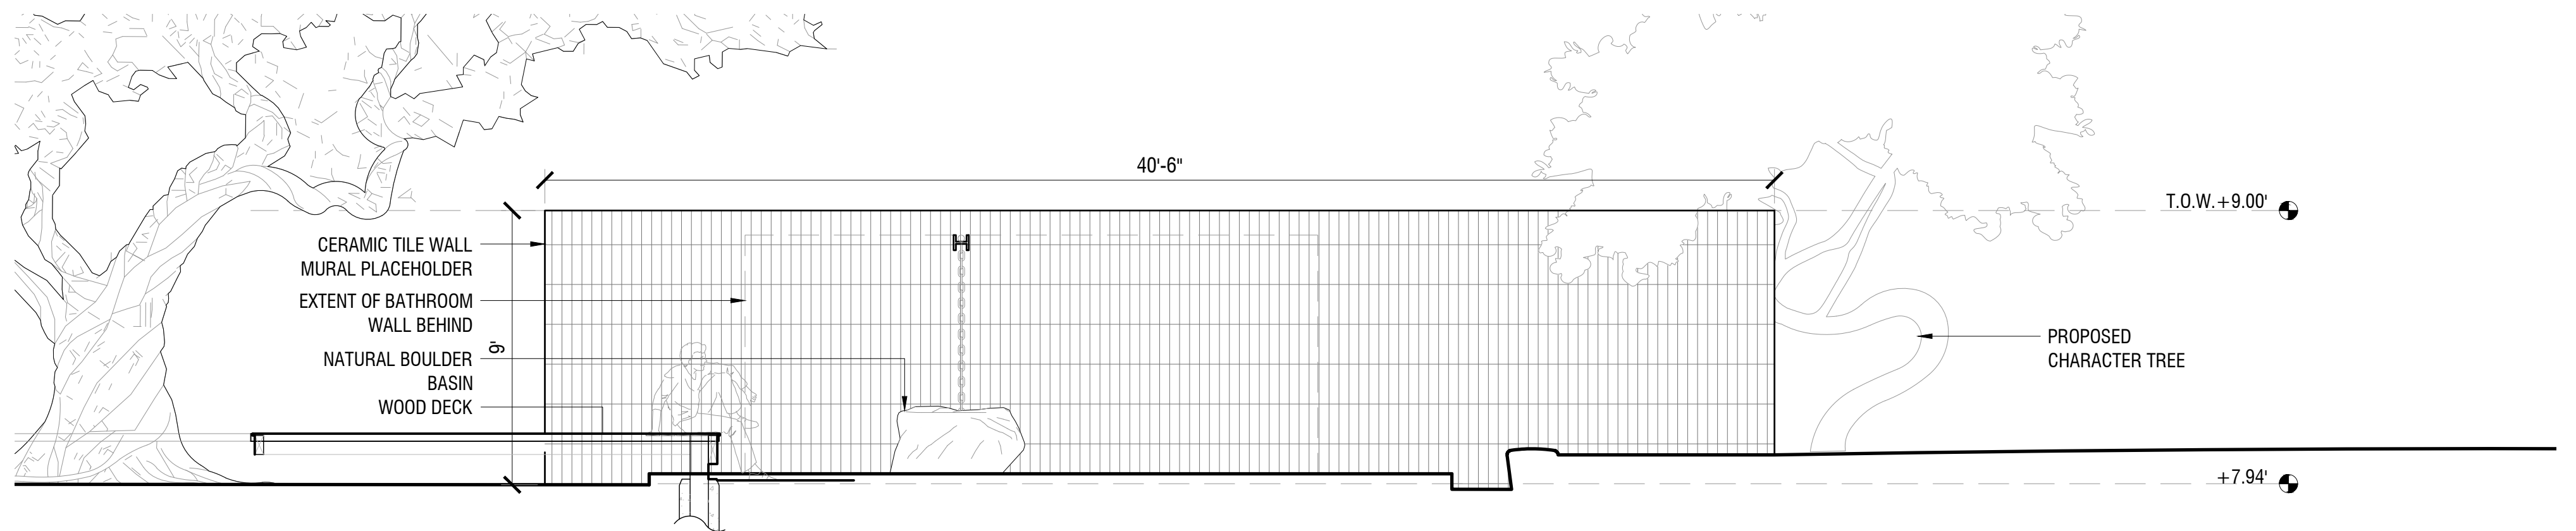


2 WC EXTERIOR SOUTH ELEVATION

A-110 1/4"=1'-0"

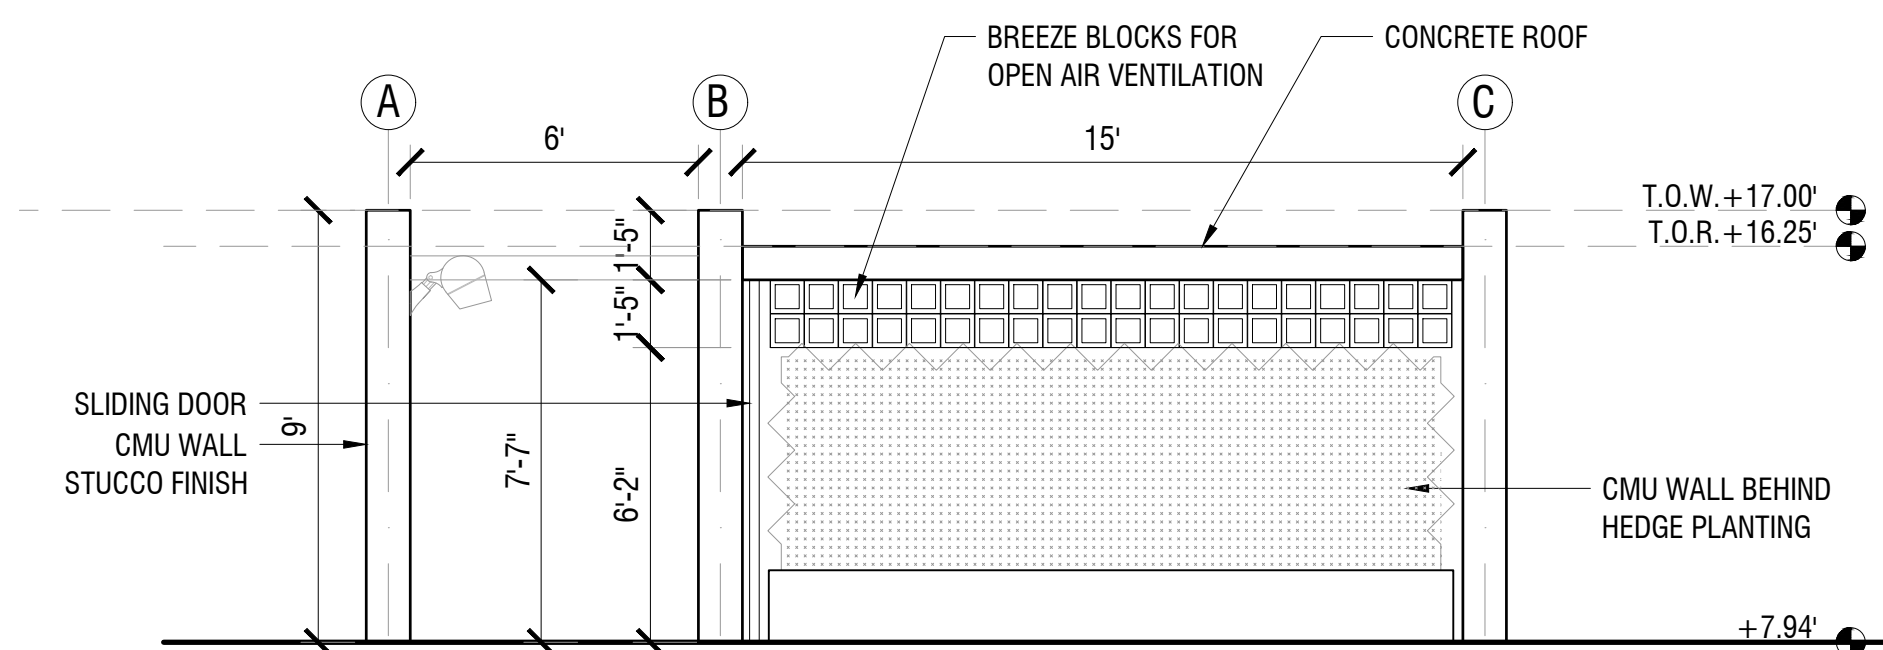


3 WC EXTERIOR EAST ELEVATION

A-110 1"=1'-0"

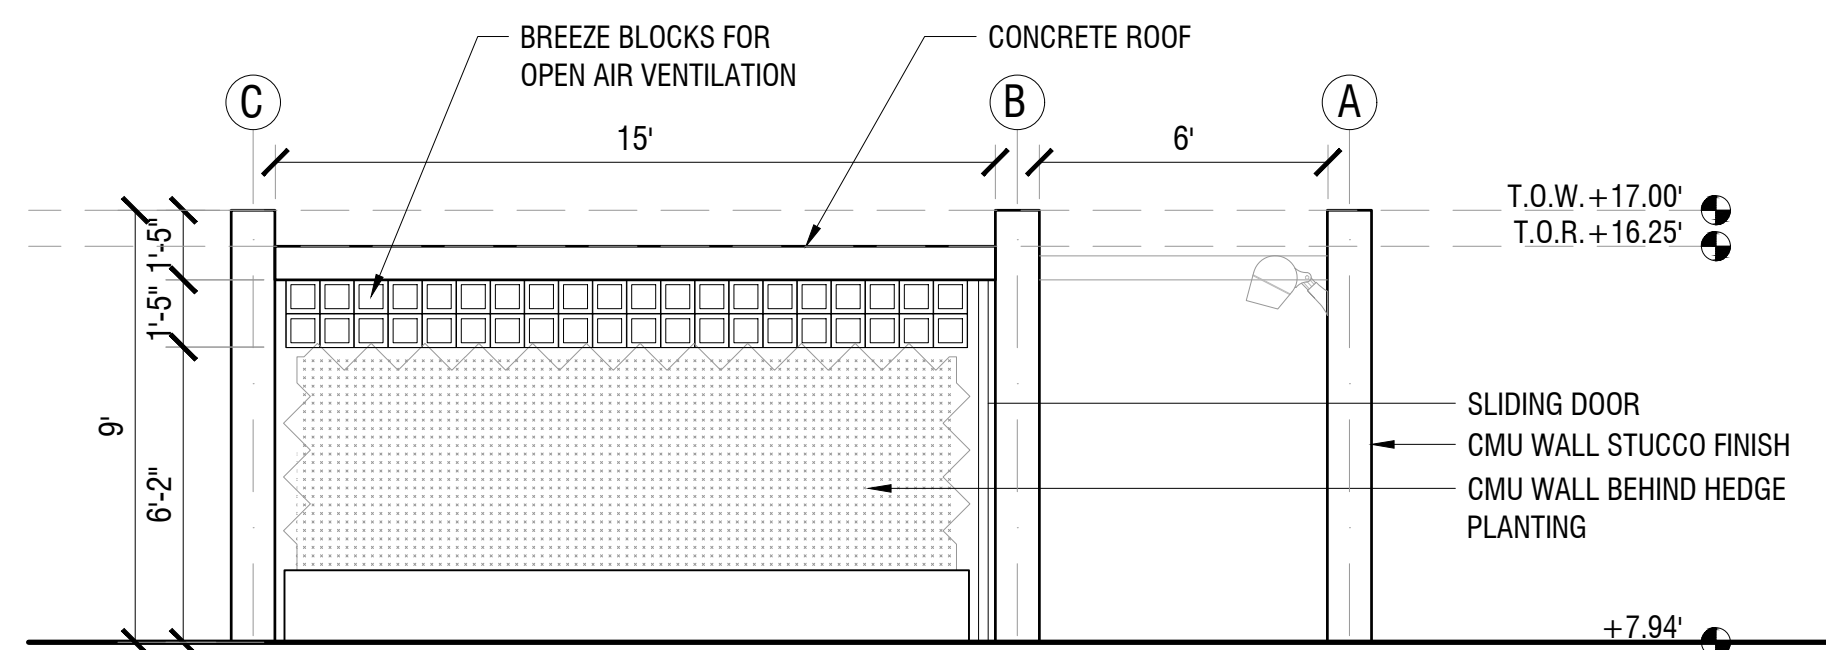

4 WC EXTERIOR EAST ELEVATION

A-110 1"=1'-0"

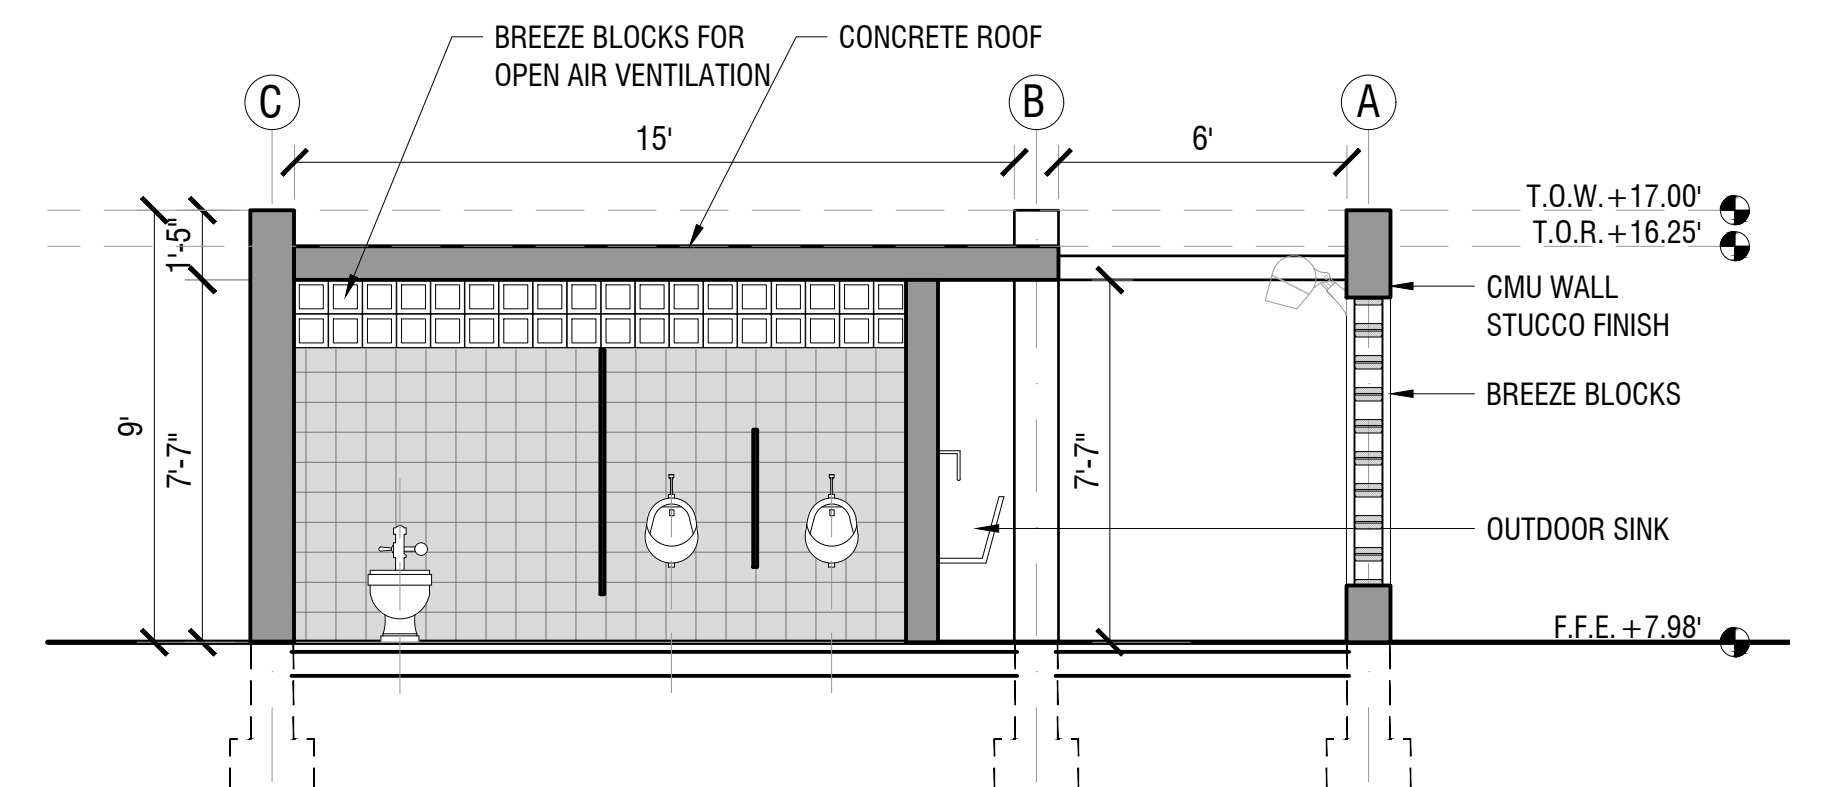

5 WC SECTION A

A-110 1"=1'-0"