



No. DESCRIPTION:

DATE:

1	DRC APPLICATION	06/11/2024
2	DRC APPLICATION REV.1	11/13/2024
3	DRC APPLICATION REV.2	02/12/2025

NOT FOR CONSTRUCTION

Discrepancies must be reported immediately to the Architect before proceeding.
Only figured dimensions are to be used.
Contractors must check all dimensions on site.

CONSULTANT:



WEST 8 URBAN DESIGN &
LANDSCAPE ARCHITECTURE P.C.

DRAWING TITLE:


SCALE: AS NOTED

HARDSCAPE DETAILS

SHEET No.:

730-L-310


SEAL:

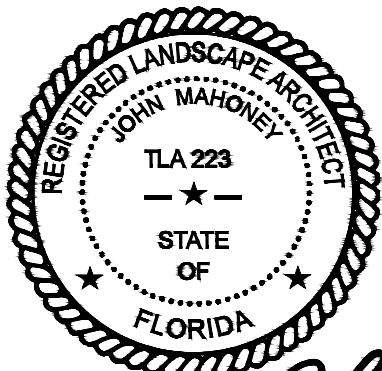


SIGNATURE:

J. Mahoney


All drawing and written materials herein constitute original work of the architect
and may only be duplicated with their written consent.

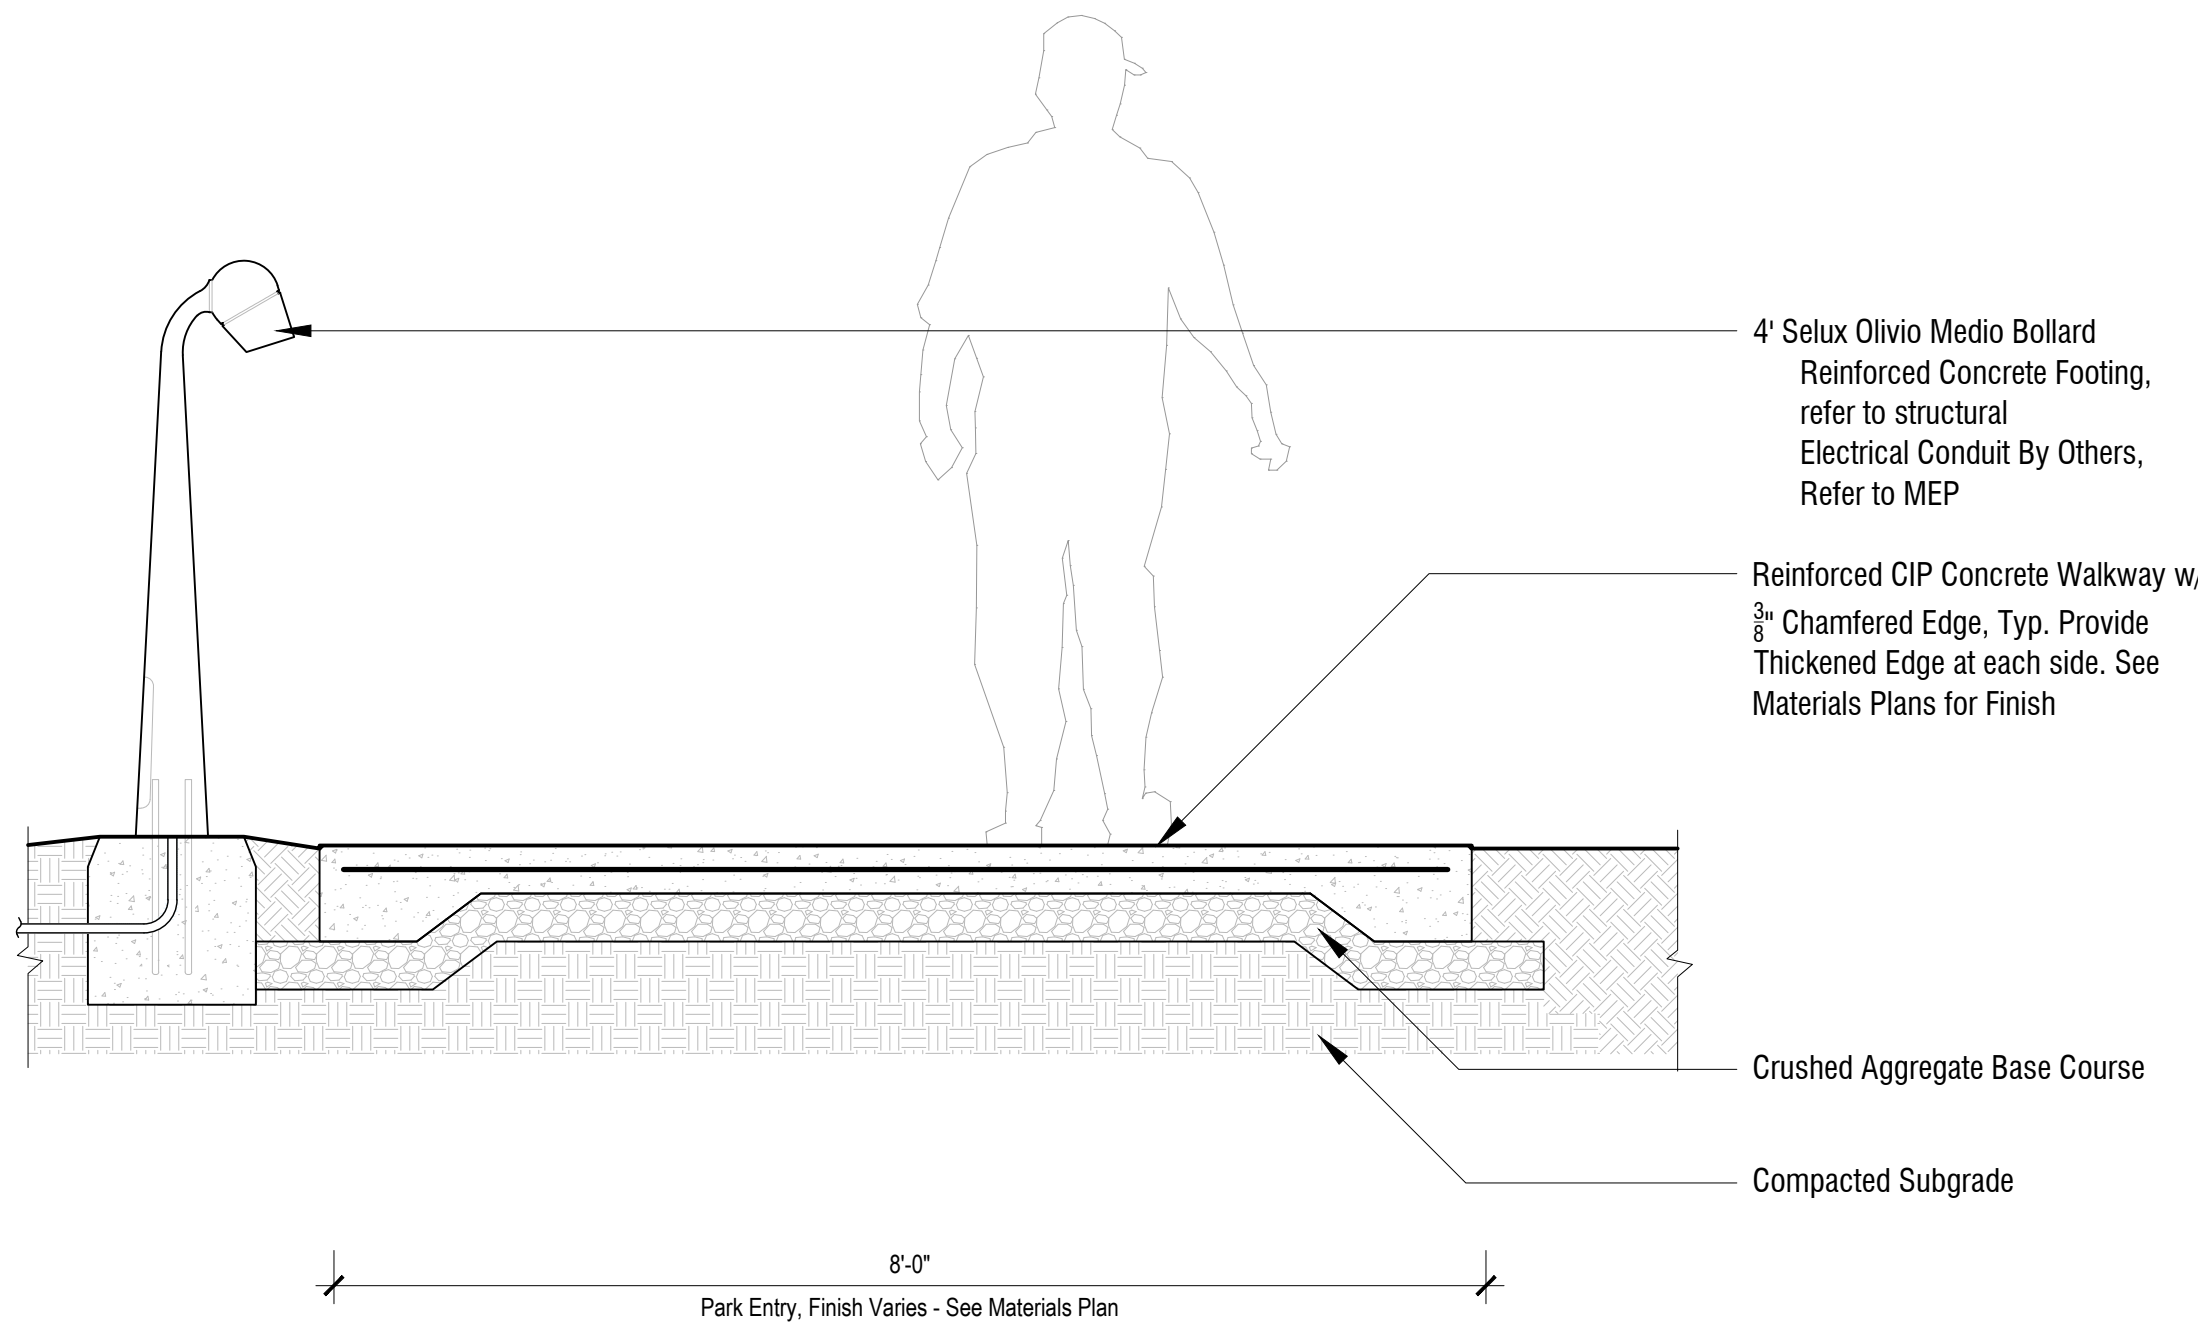

2 PARK ENTRY WALK
L-310 3/4\"/>

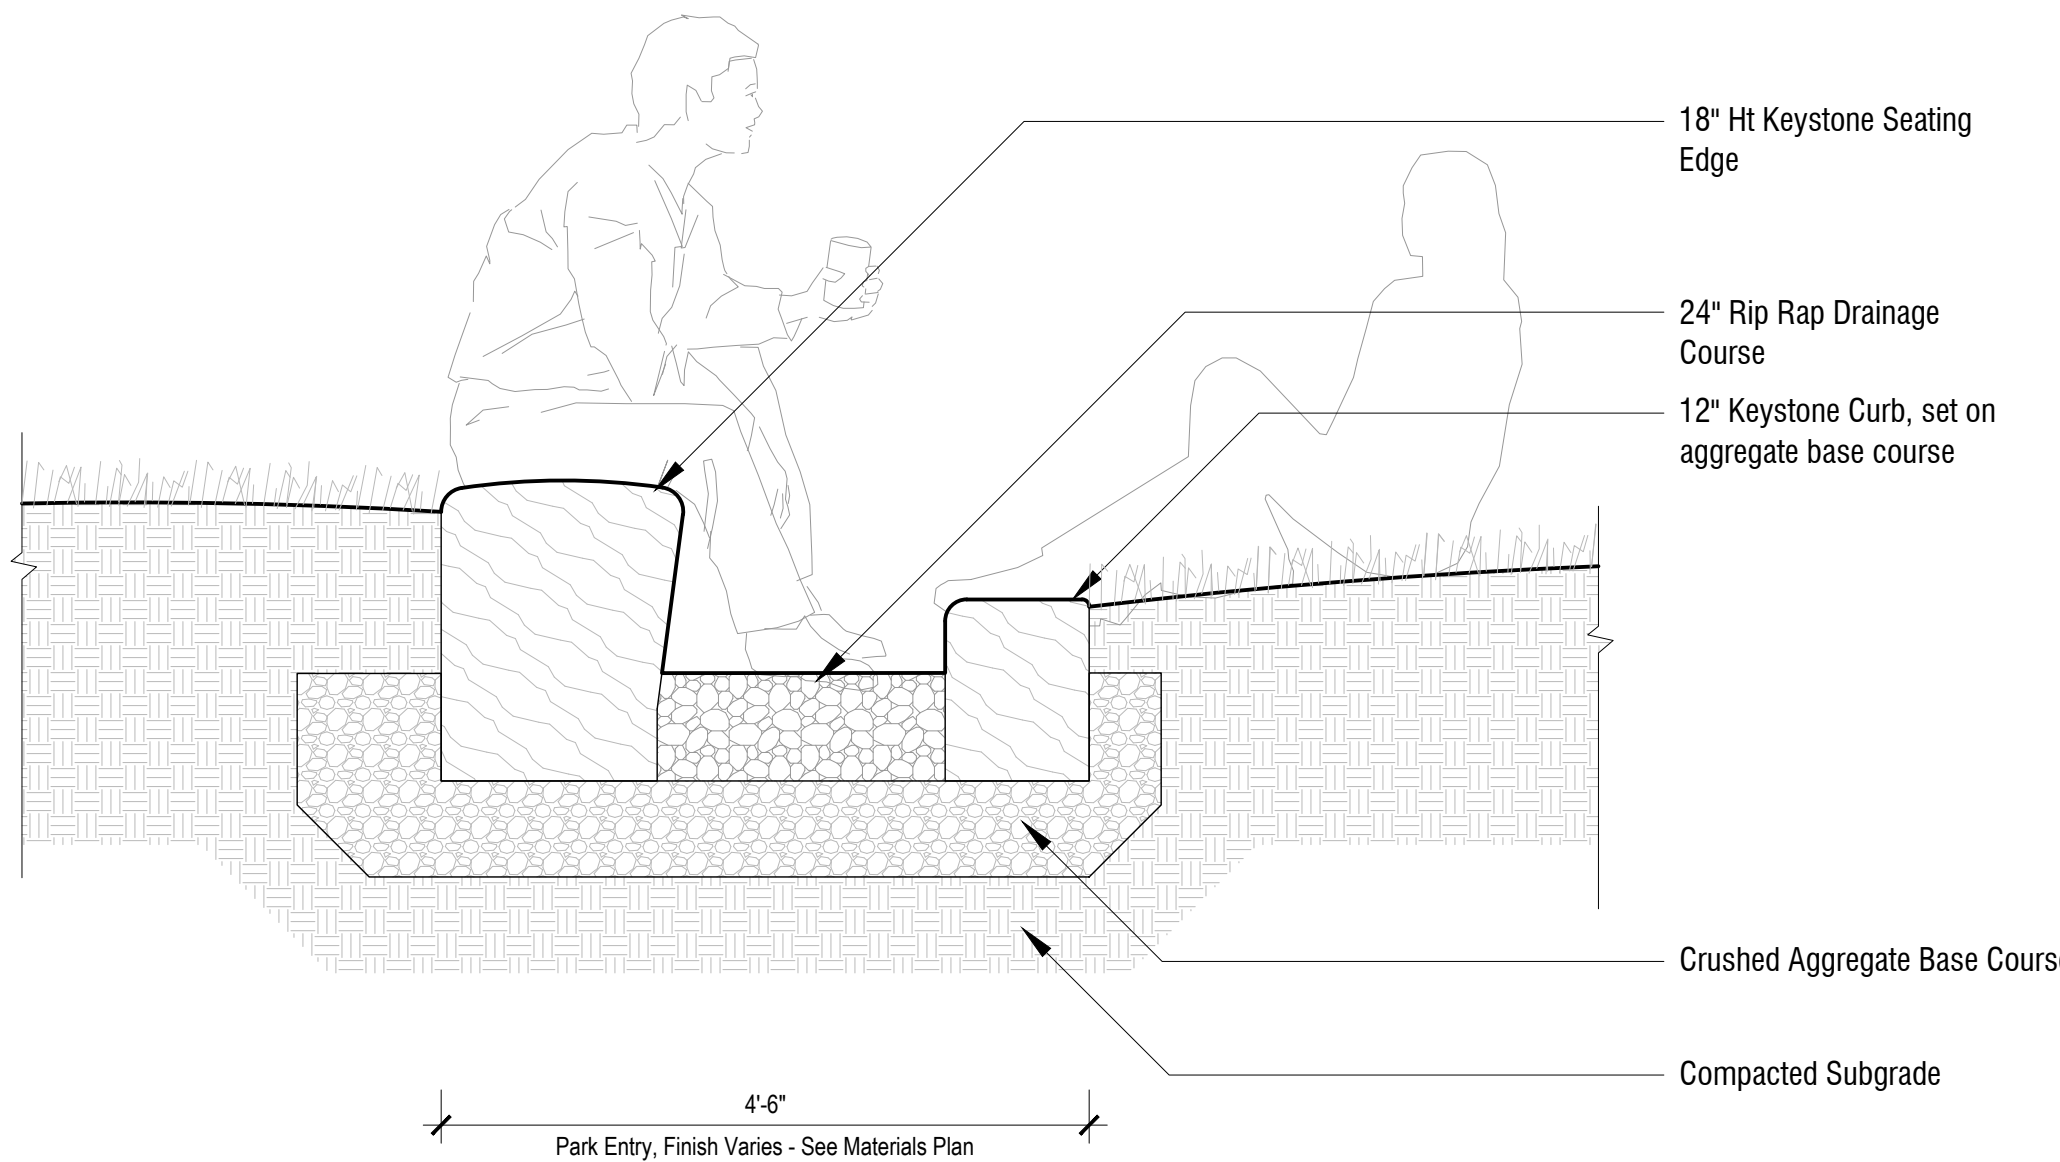

3 HEART OF THE PARK EDGE
L-310 3/4\"/>

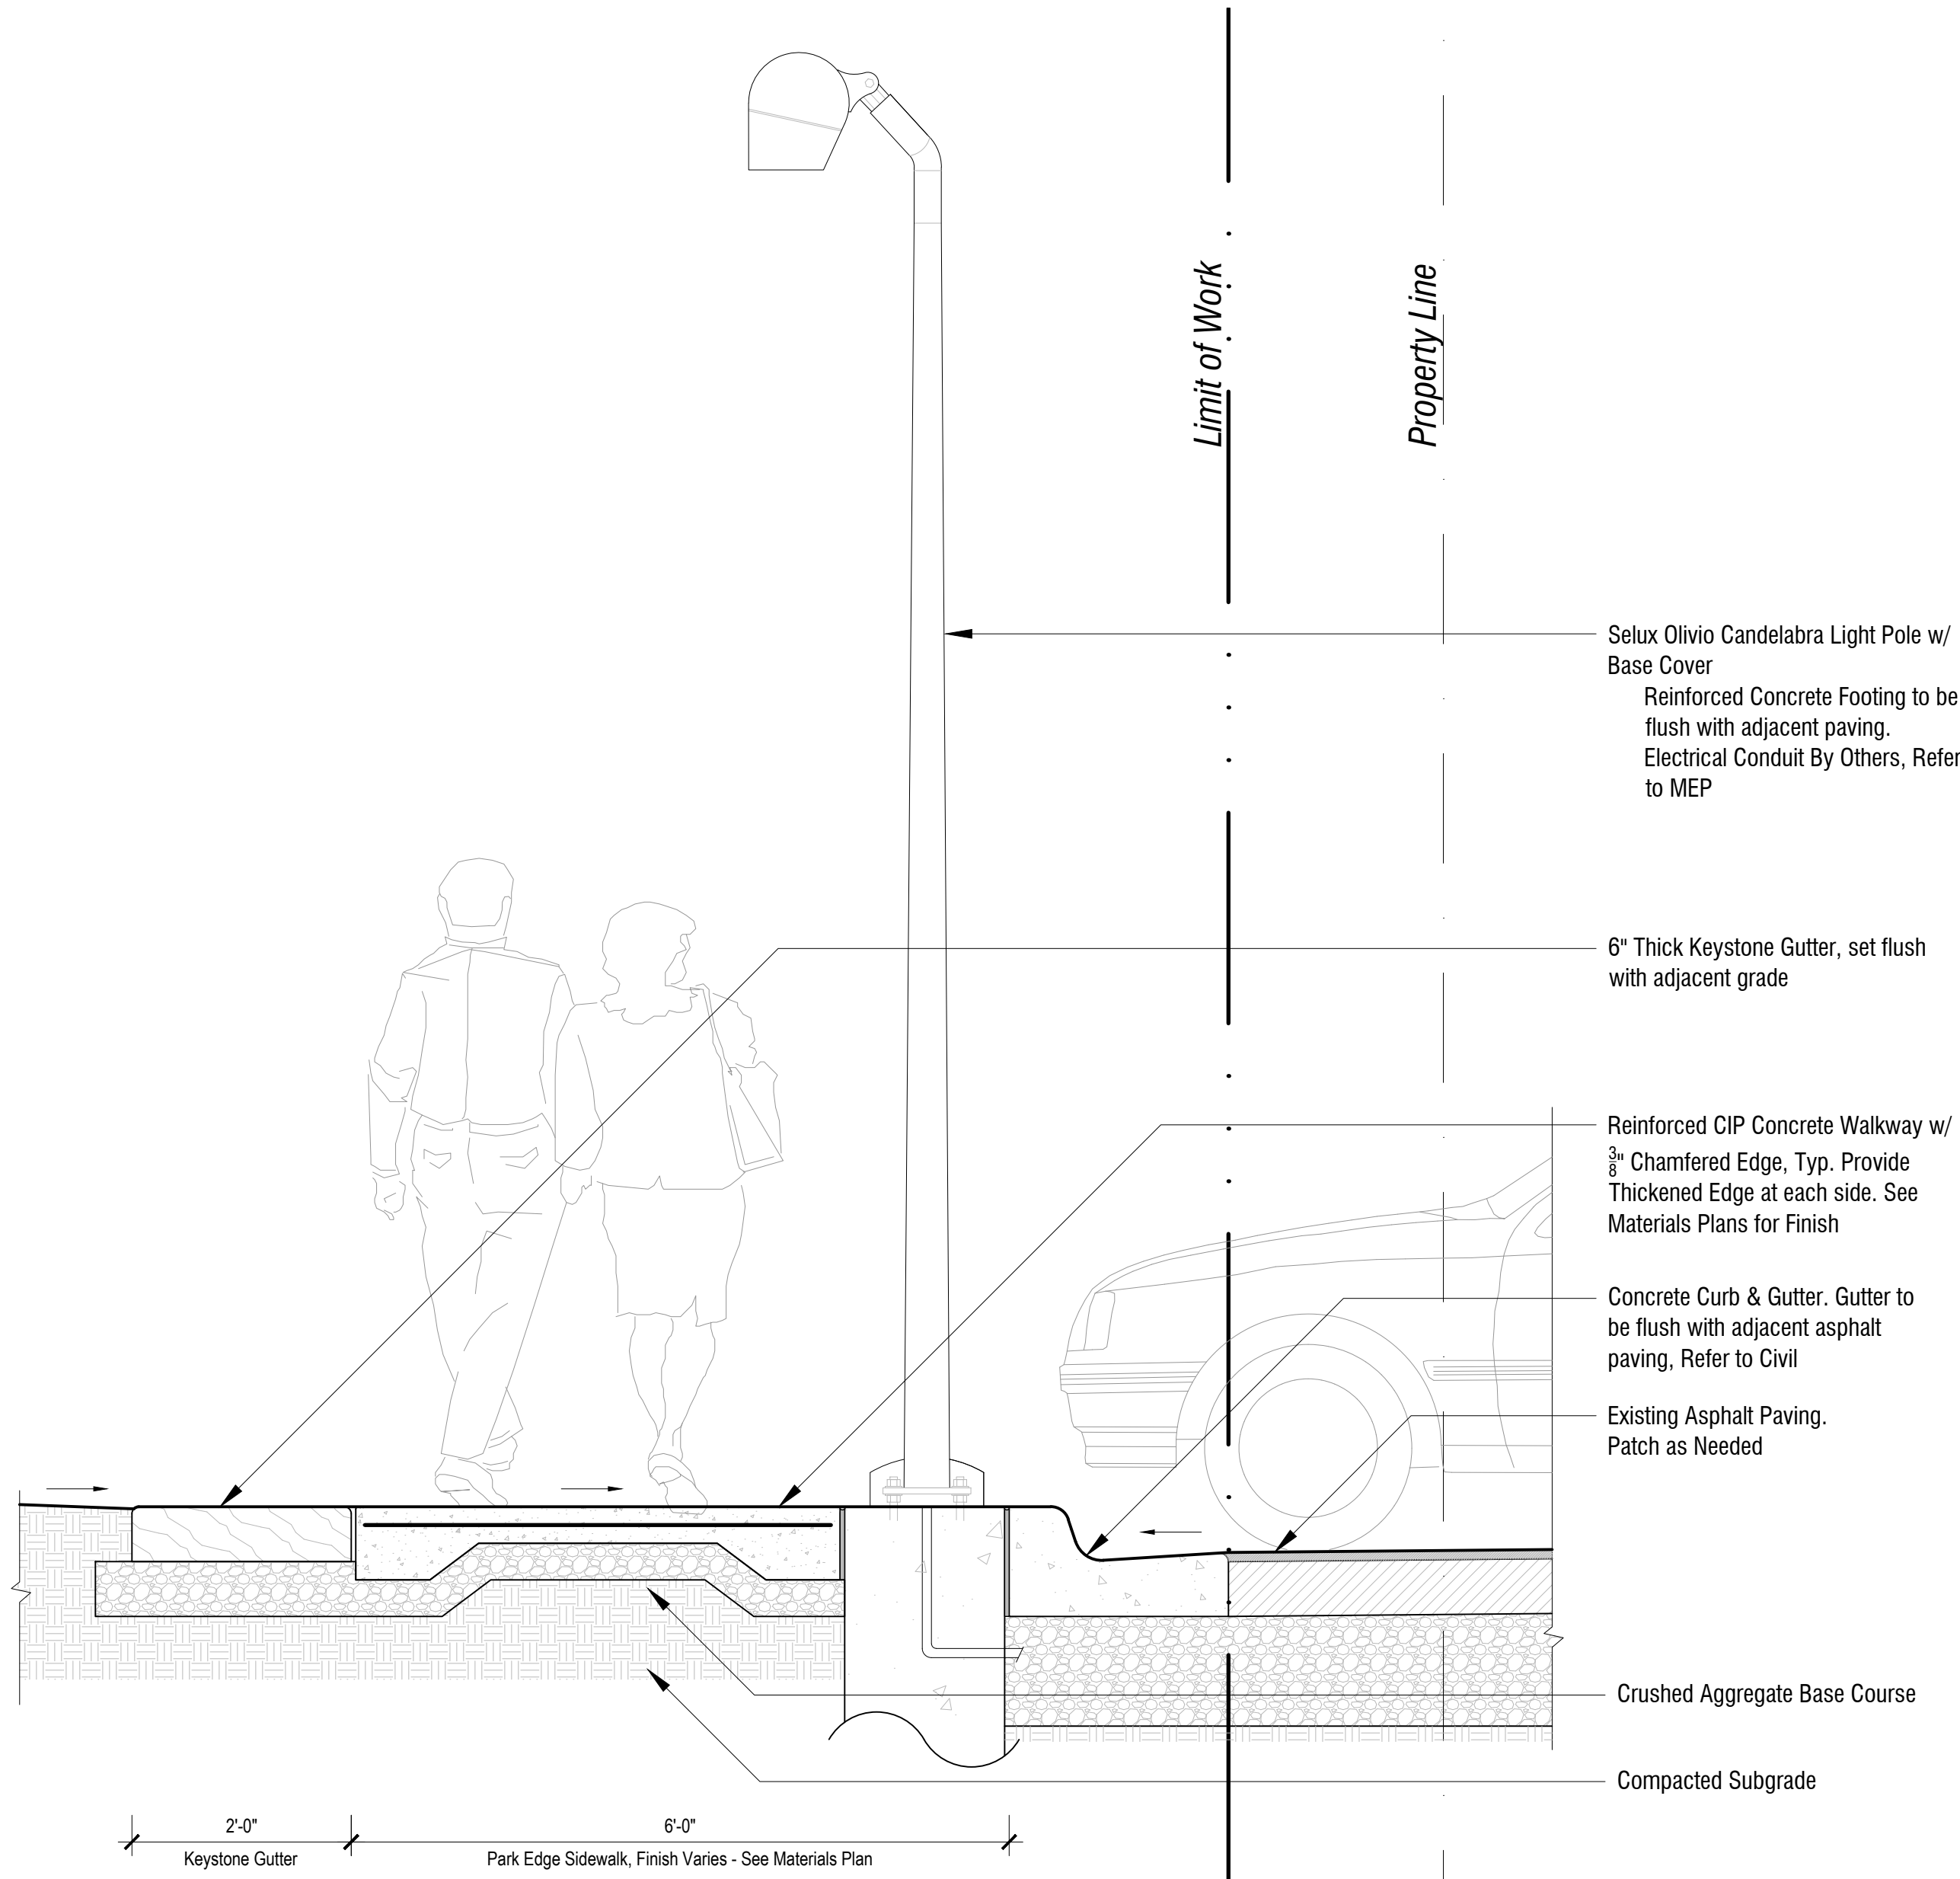

1 PARK EDGE AND LIGHTING
L-310 3/4\"/>