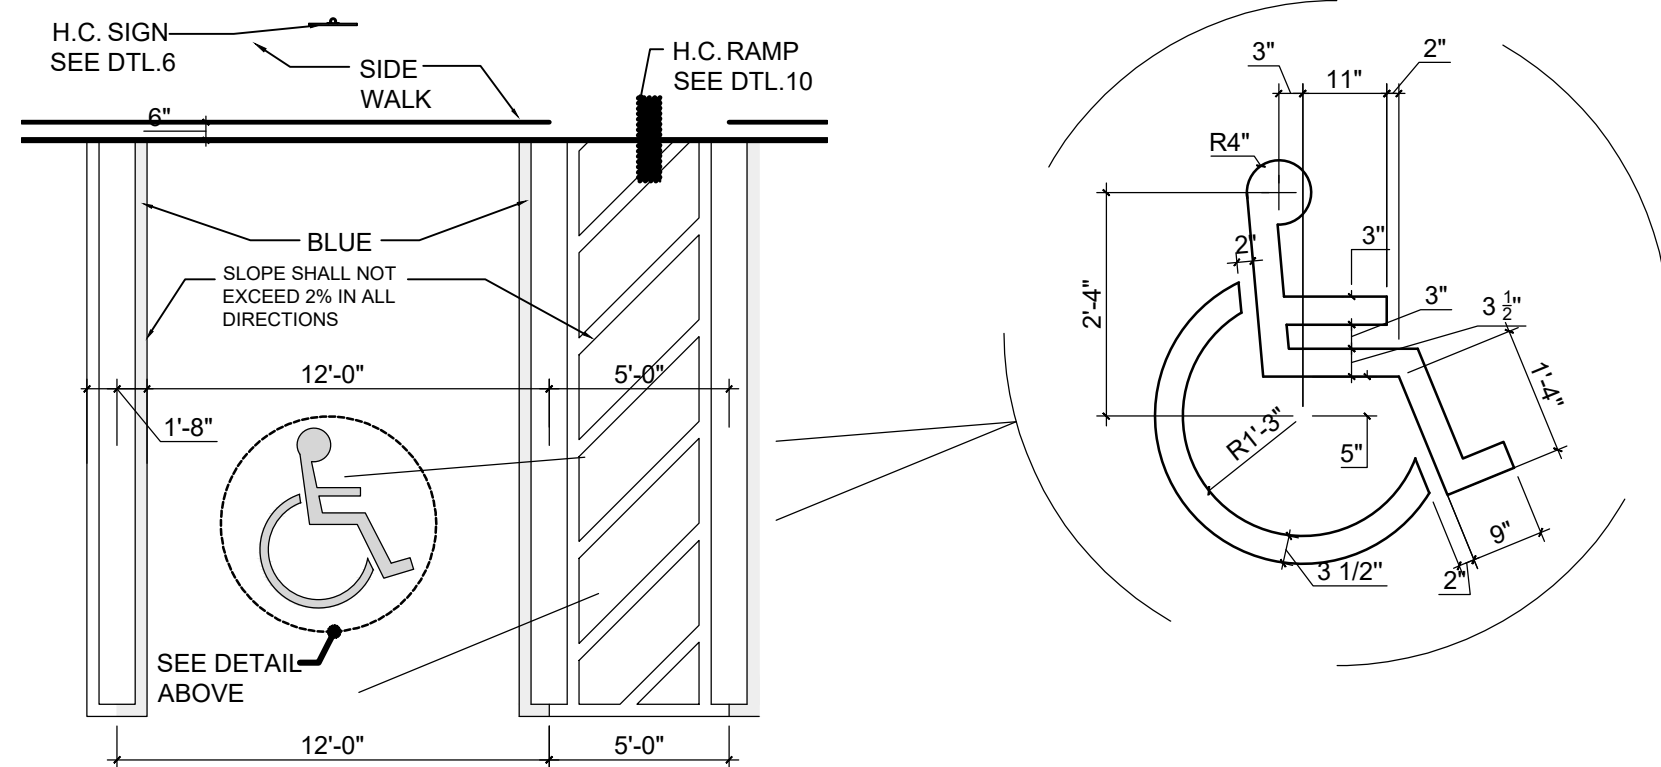
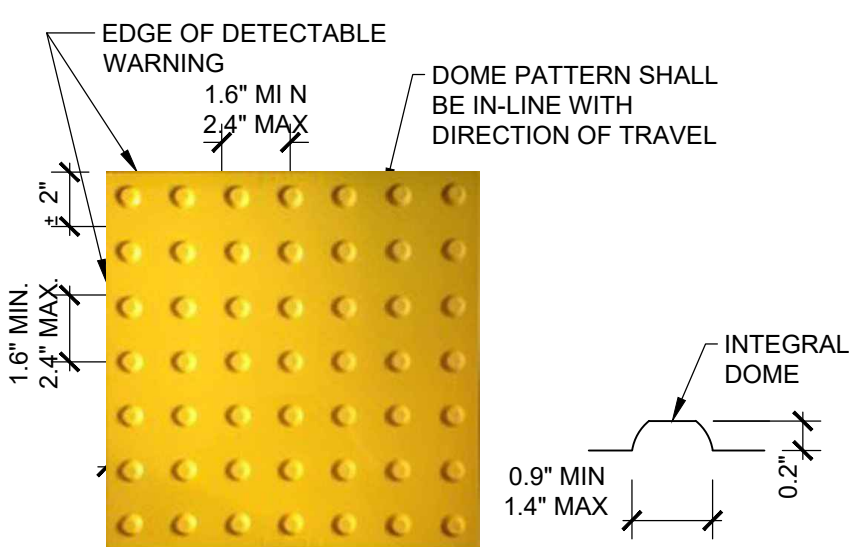
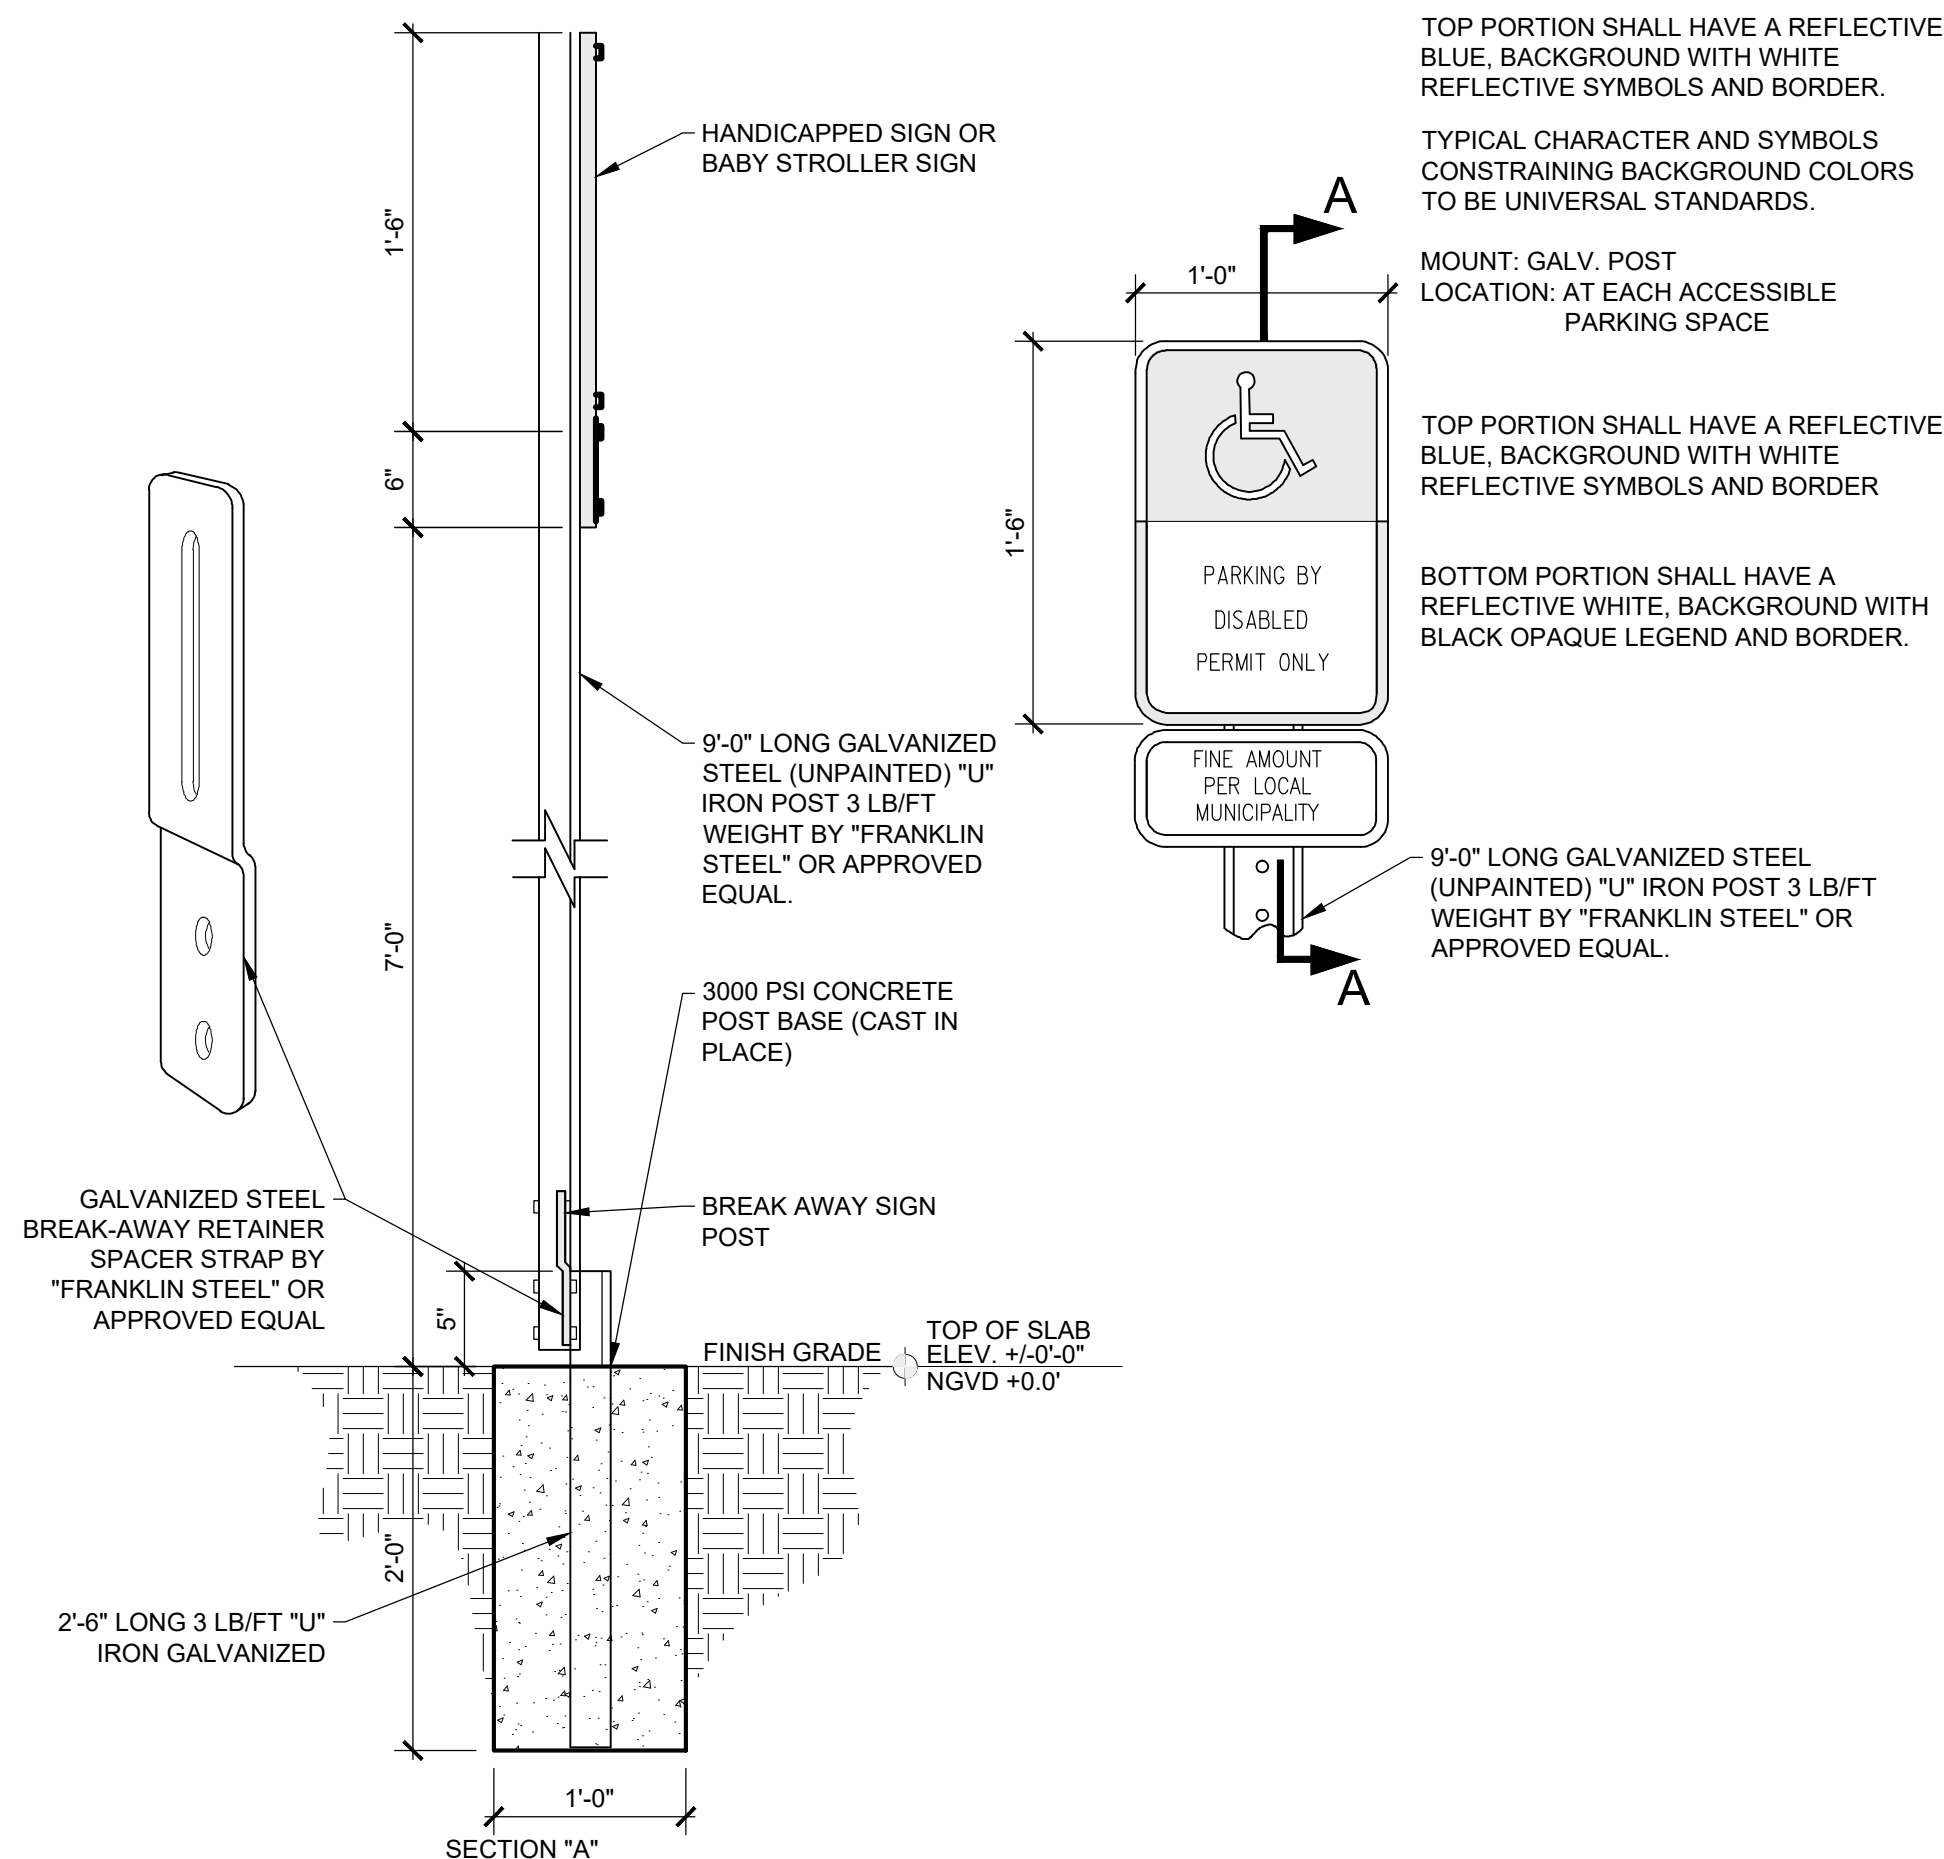
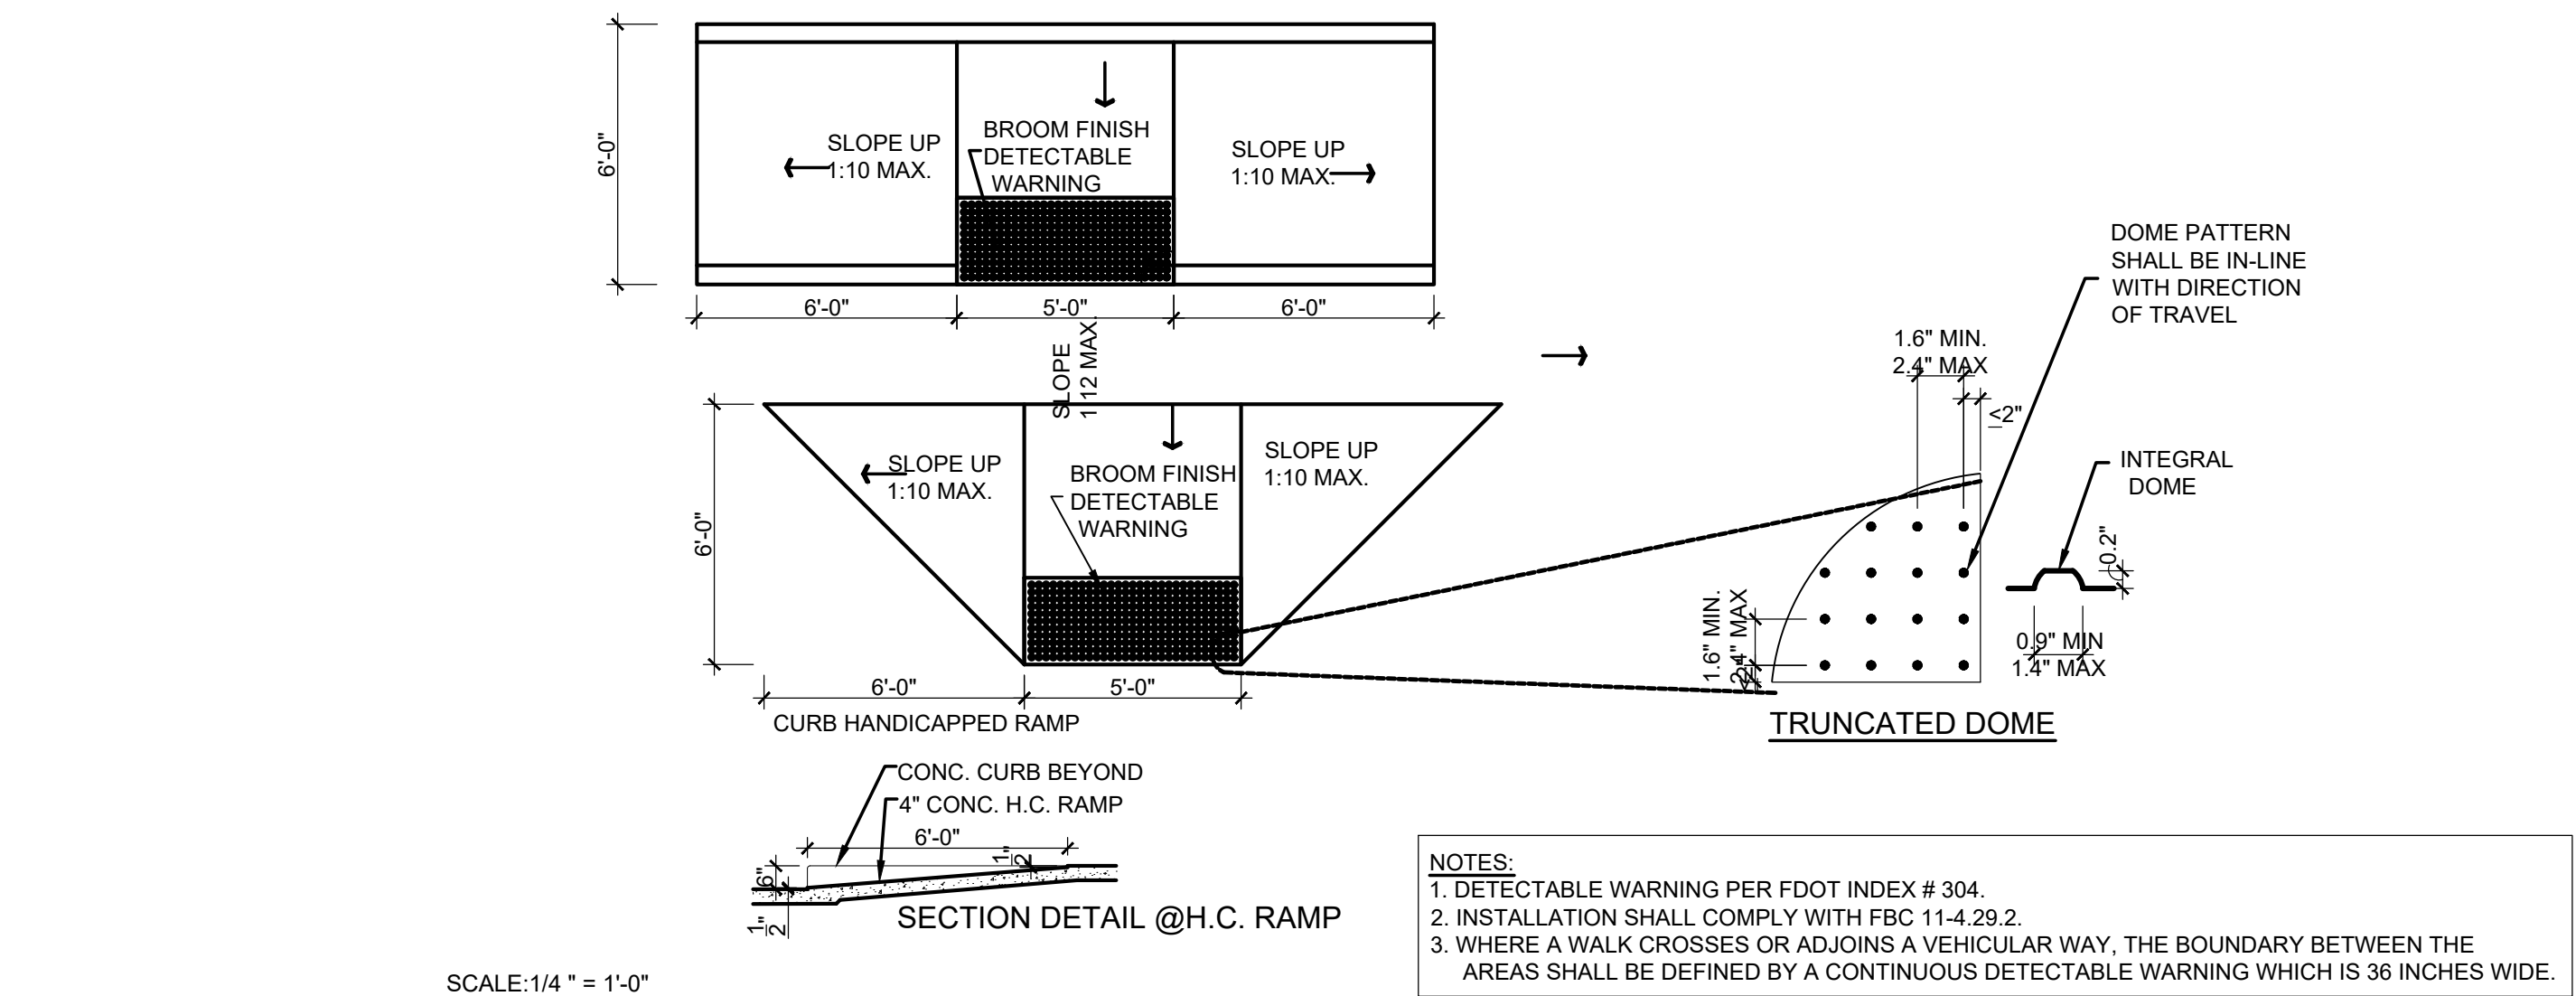
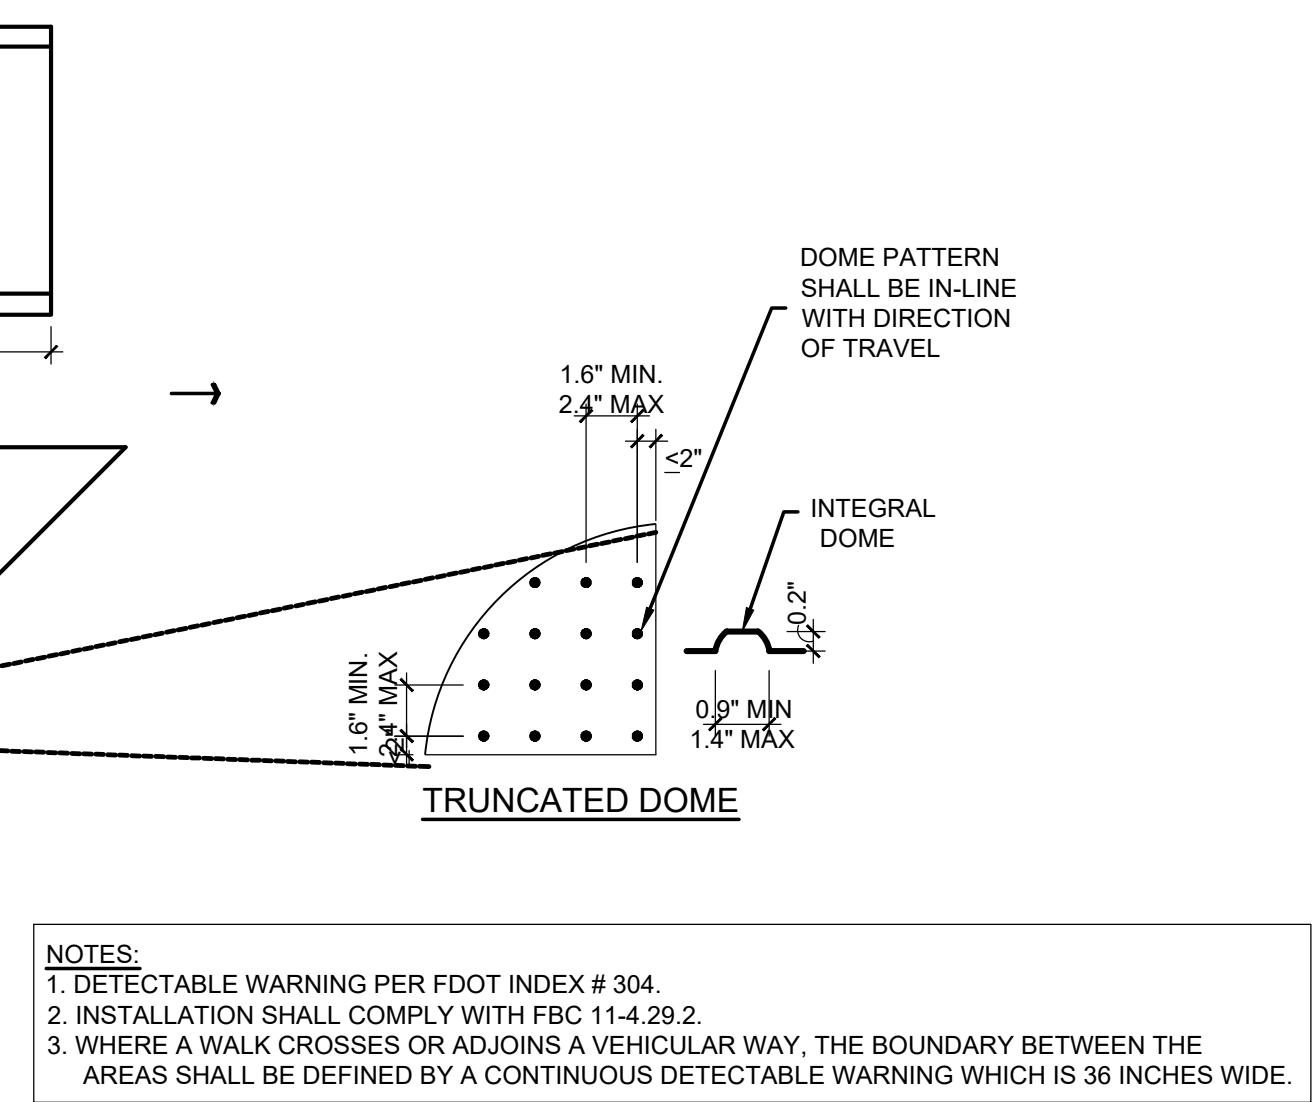
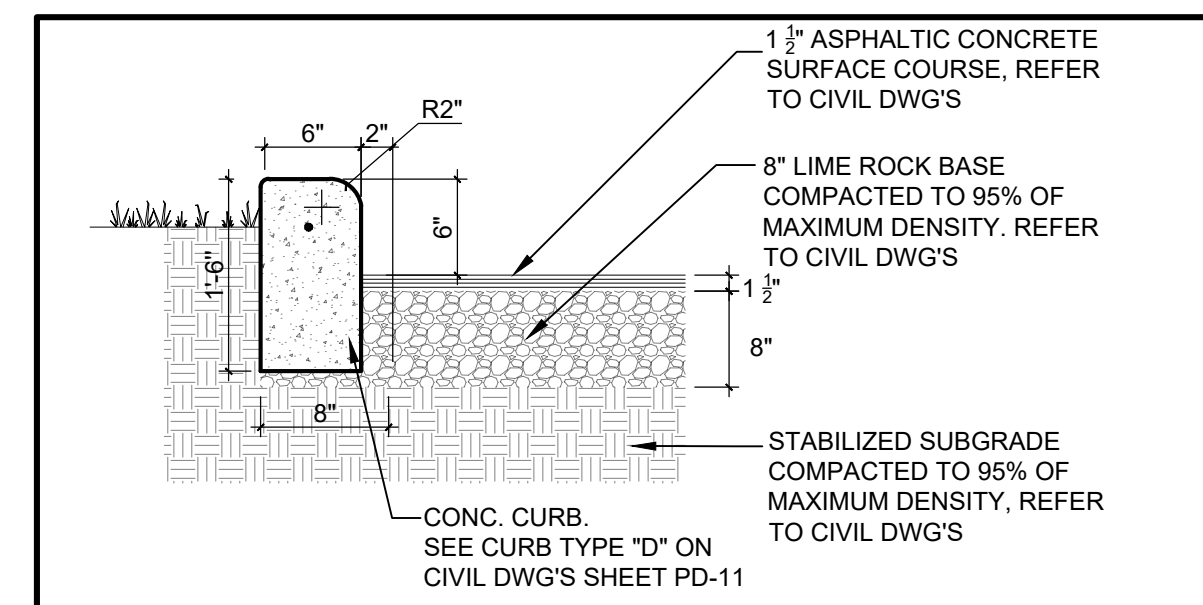
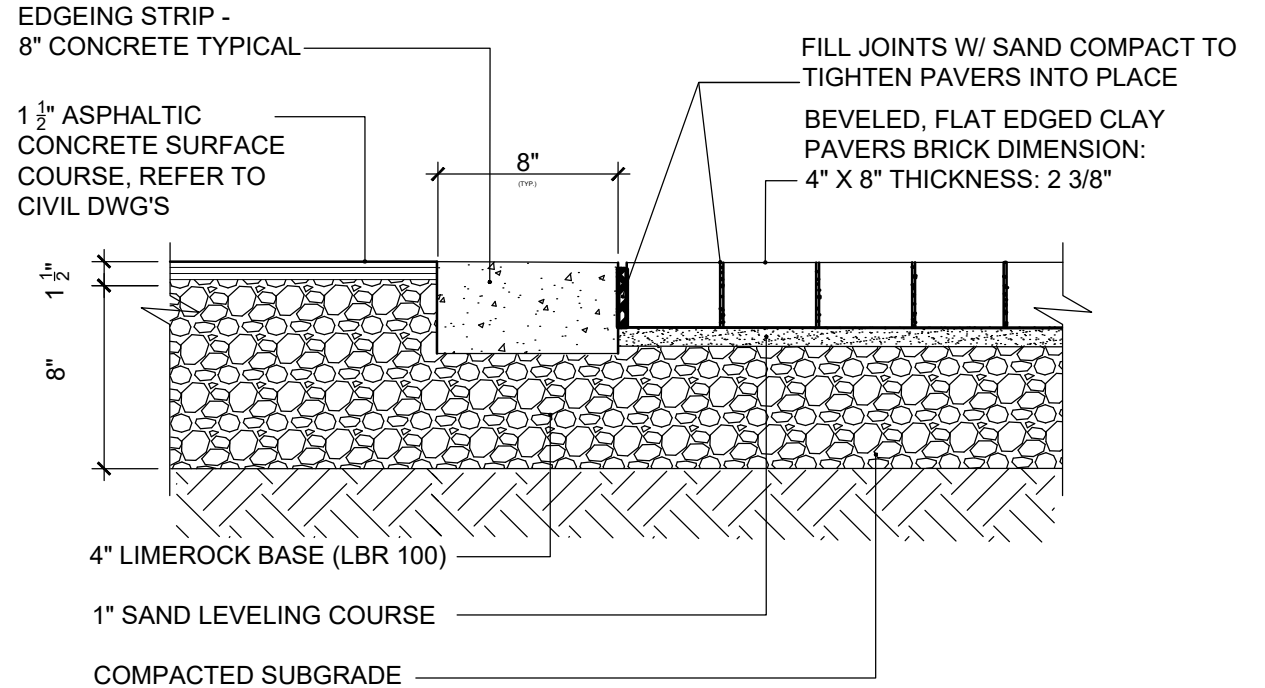
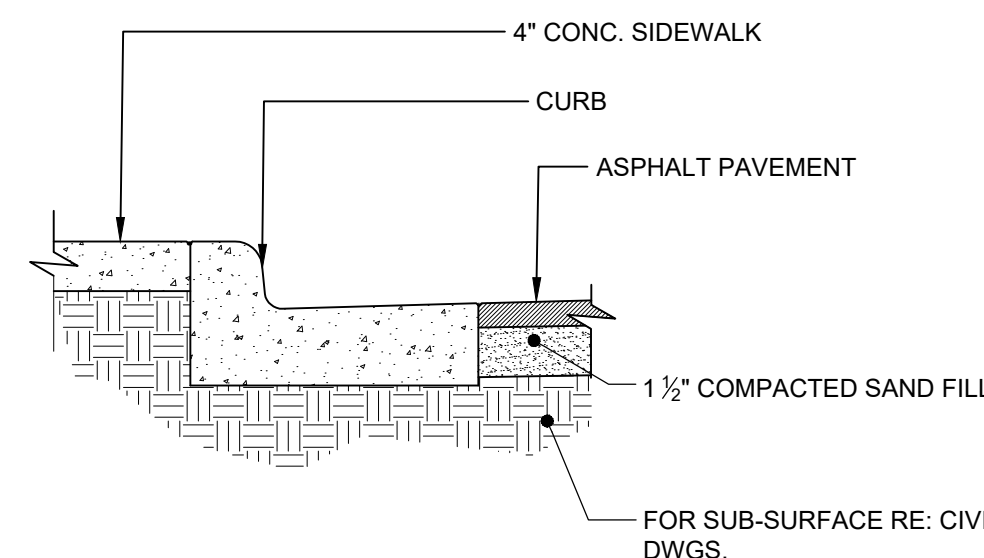
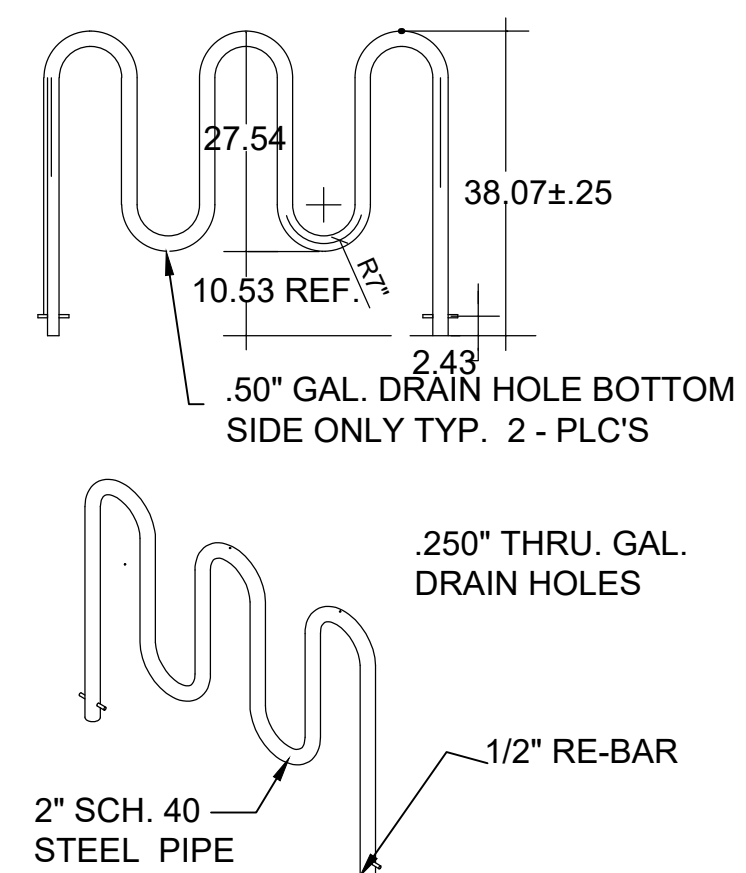
A STANDARD PARKING SPACE
SCALE: 3/16" = 1'-0"B H.C ACCESSIBLE
SCALE: 3/16" = 1'-0"2 PARKING SPACE DETAIL
SCALE: 3/16" = 1'-0"

PLAN VIEW TRUNCATED DOME

CFR TITLE 28 CHAPTER I PART 36 4.29.2: DETECTABLE WARNINGS ON WALKING SURFACES. DETECTABLE WARNINGS SHALL CONSIST OF RAISED TRUNCATED DOMES WITH A DIAMETER OF NOMINAL 0.9 IN (23 MM), A HEIGHT OF NOMINAL 0.2 IN (5 MM) AND A CENTER-TO-CENTER SPACING OF NOMINAL 2.35 IN (60 MM) AND SHALL CONTRAST VISUALLY WITH ADJOINING SURFACES, EITHER LIGHT-ON-DARK, OR DARK-ON-LIGHT. THE MATERIAL USED TO PROVIDE CONTRAST SHALL BE AN INTEGRAL PART OF THE WALKING SURFACE.

NOTES:

1. DETECTABLE WARNING PER FDOT INDEX # 304
2. INSTALLATION SHALL COMPLY WITH FBC 11-4.29.2
3. WHERE A WALK CROSSES OR ADJOINS A VEHICULAR WAY, THE BOUNDARY BETWEEN THE AREAS SHALL BE DEFINED BY A CONTINUOUS DETECTABLE WARNING WHICH IS 36 INCHES WIDE.

5 ACCESSIBLE RAMP DETAILS
SCALE: 3/8" = 1'-0"6 HANDICAP SIGN DETAIL
SCALE: 1" = 1'-0"3 ACCESSIBLE RAMP DETAIL
SCALE: 3/32" = 1'-0"4 ACCESSIBLE RAMP DETAIL
SCALE: 3/32" = 1'-0"1 "D" CURB
SCALE: 1" = 1'-0"8 PAVER DETAIL
SCALE: 3/4" = 1'-0"9 "F" CURB DETAIL
SCALE: 3/4"=1'-0"10 BIKE RACK DETAIL
SCALE: 3/8"=1'-0"