



## SECTION A-A

SCALE: N.T.S.

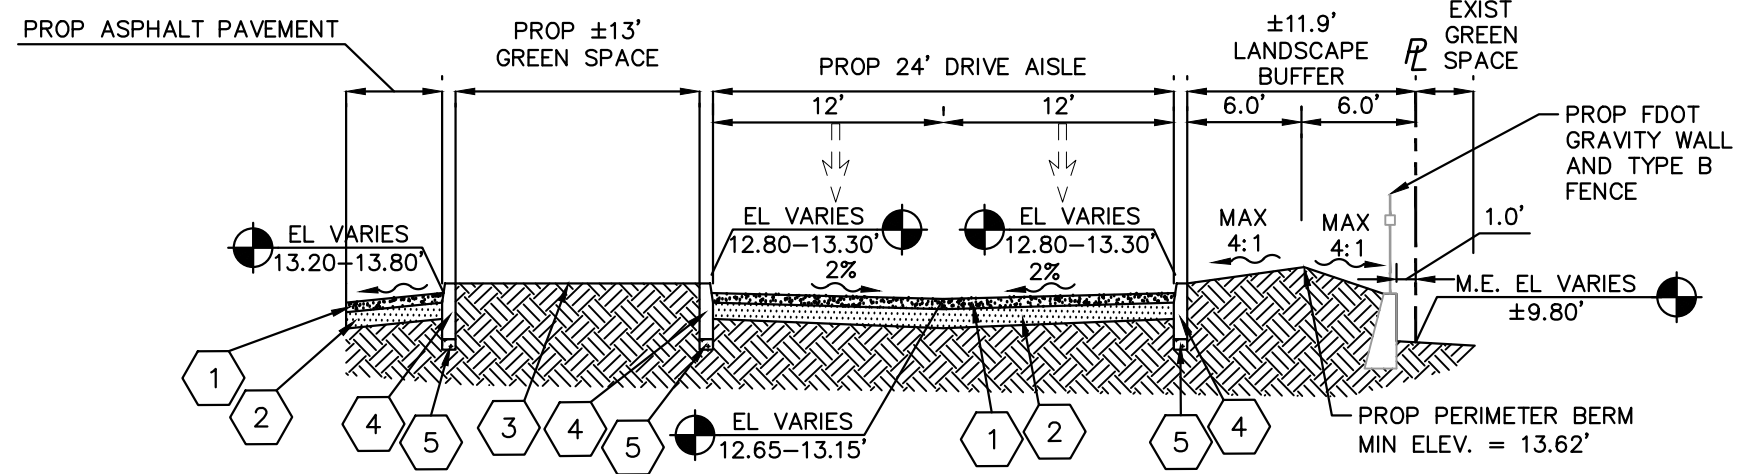


## SECTION B-B

SCALE: N.T.S.

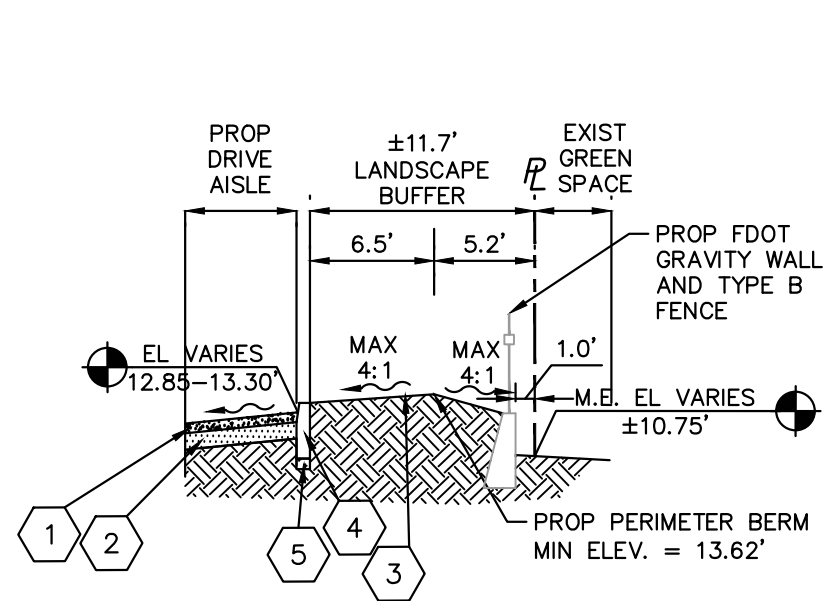


SECTION C-C

SCALE: N.T.S.

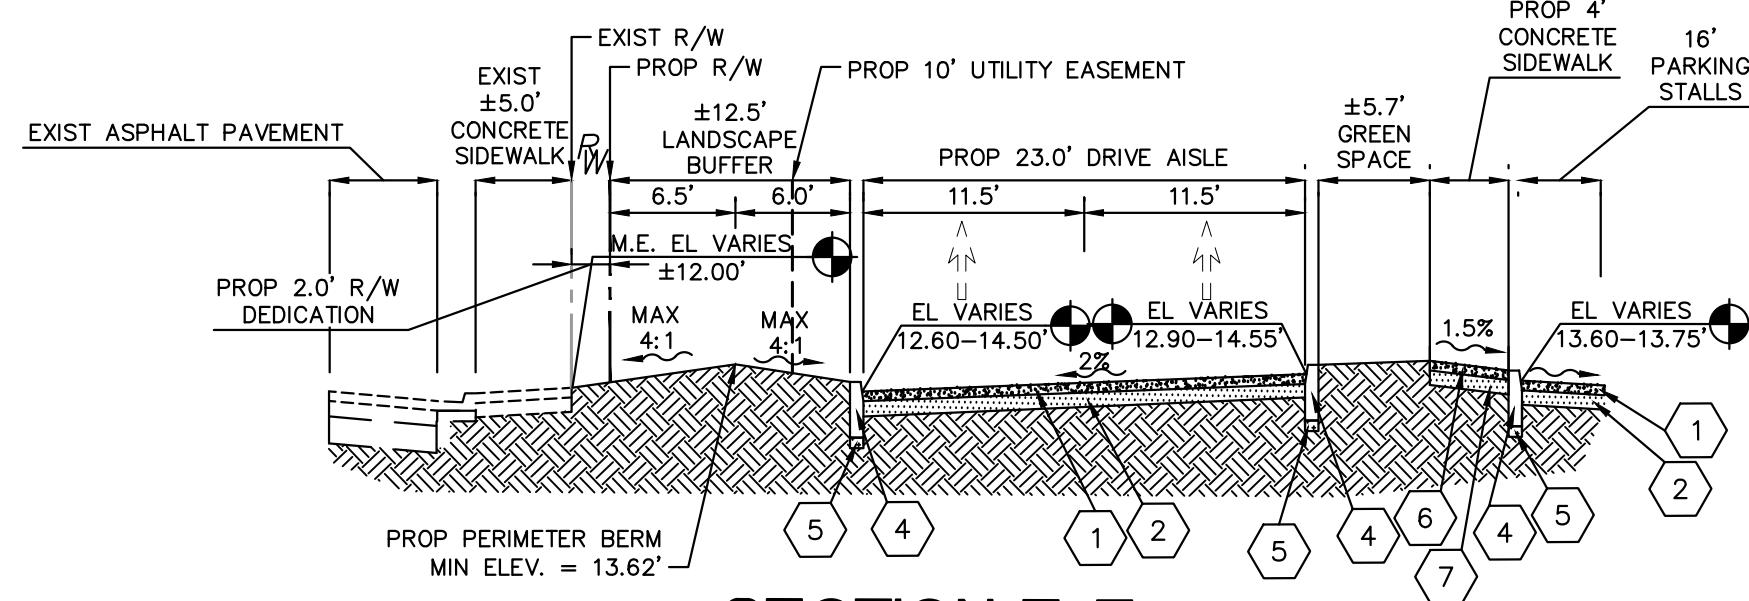


SECTION F-F

SCALE: N.T.S.

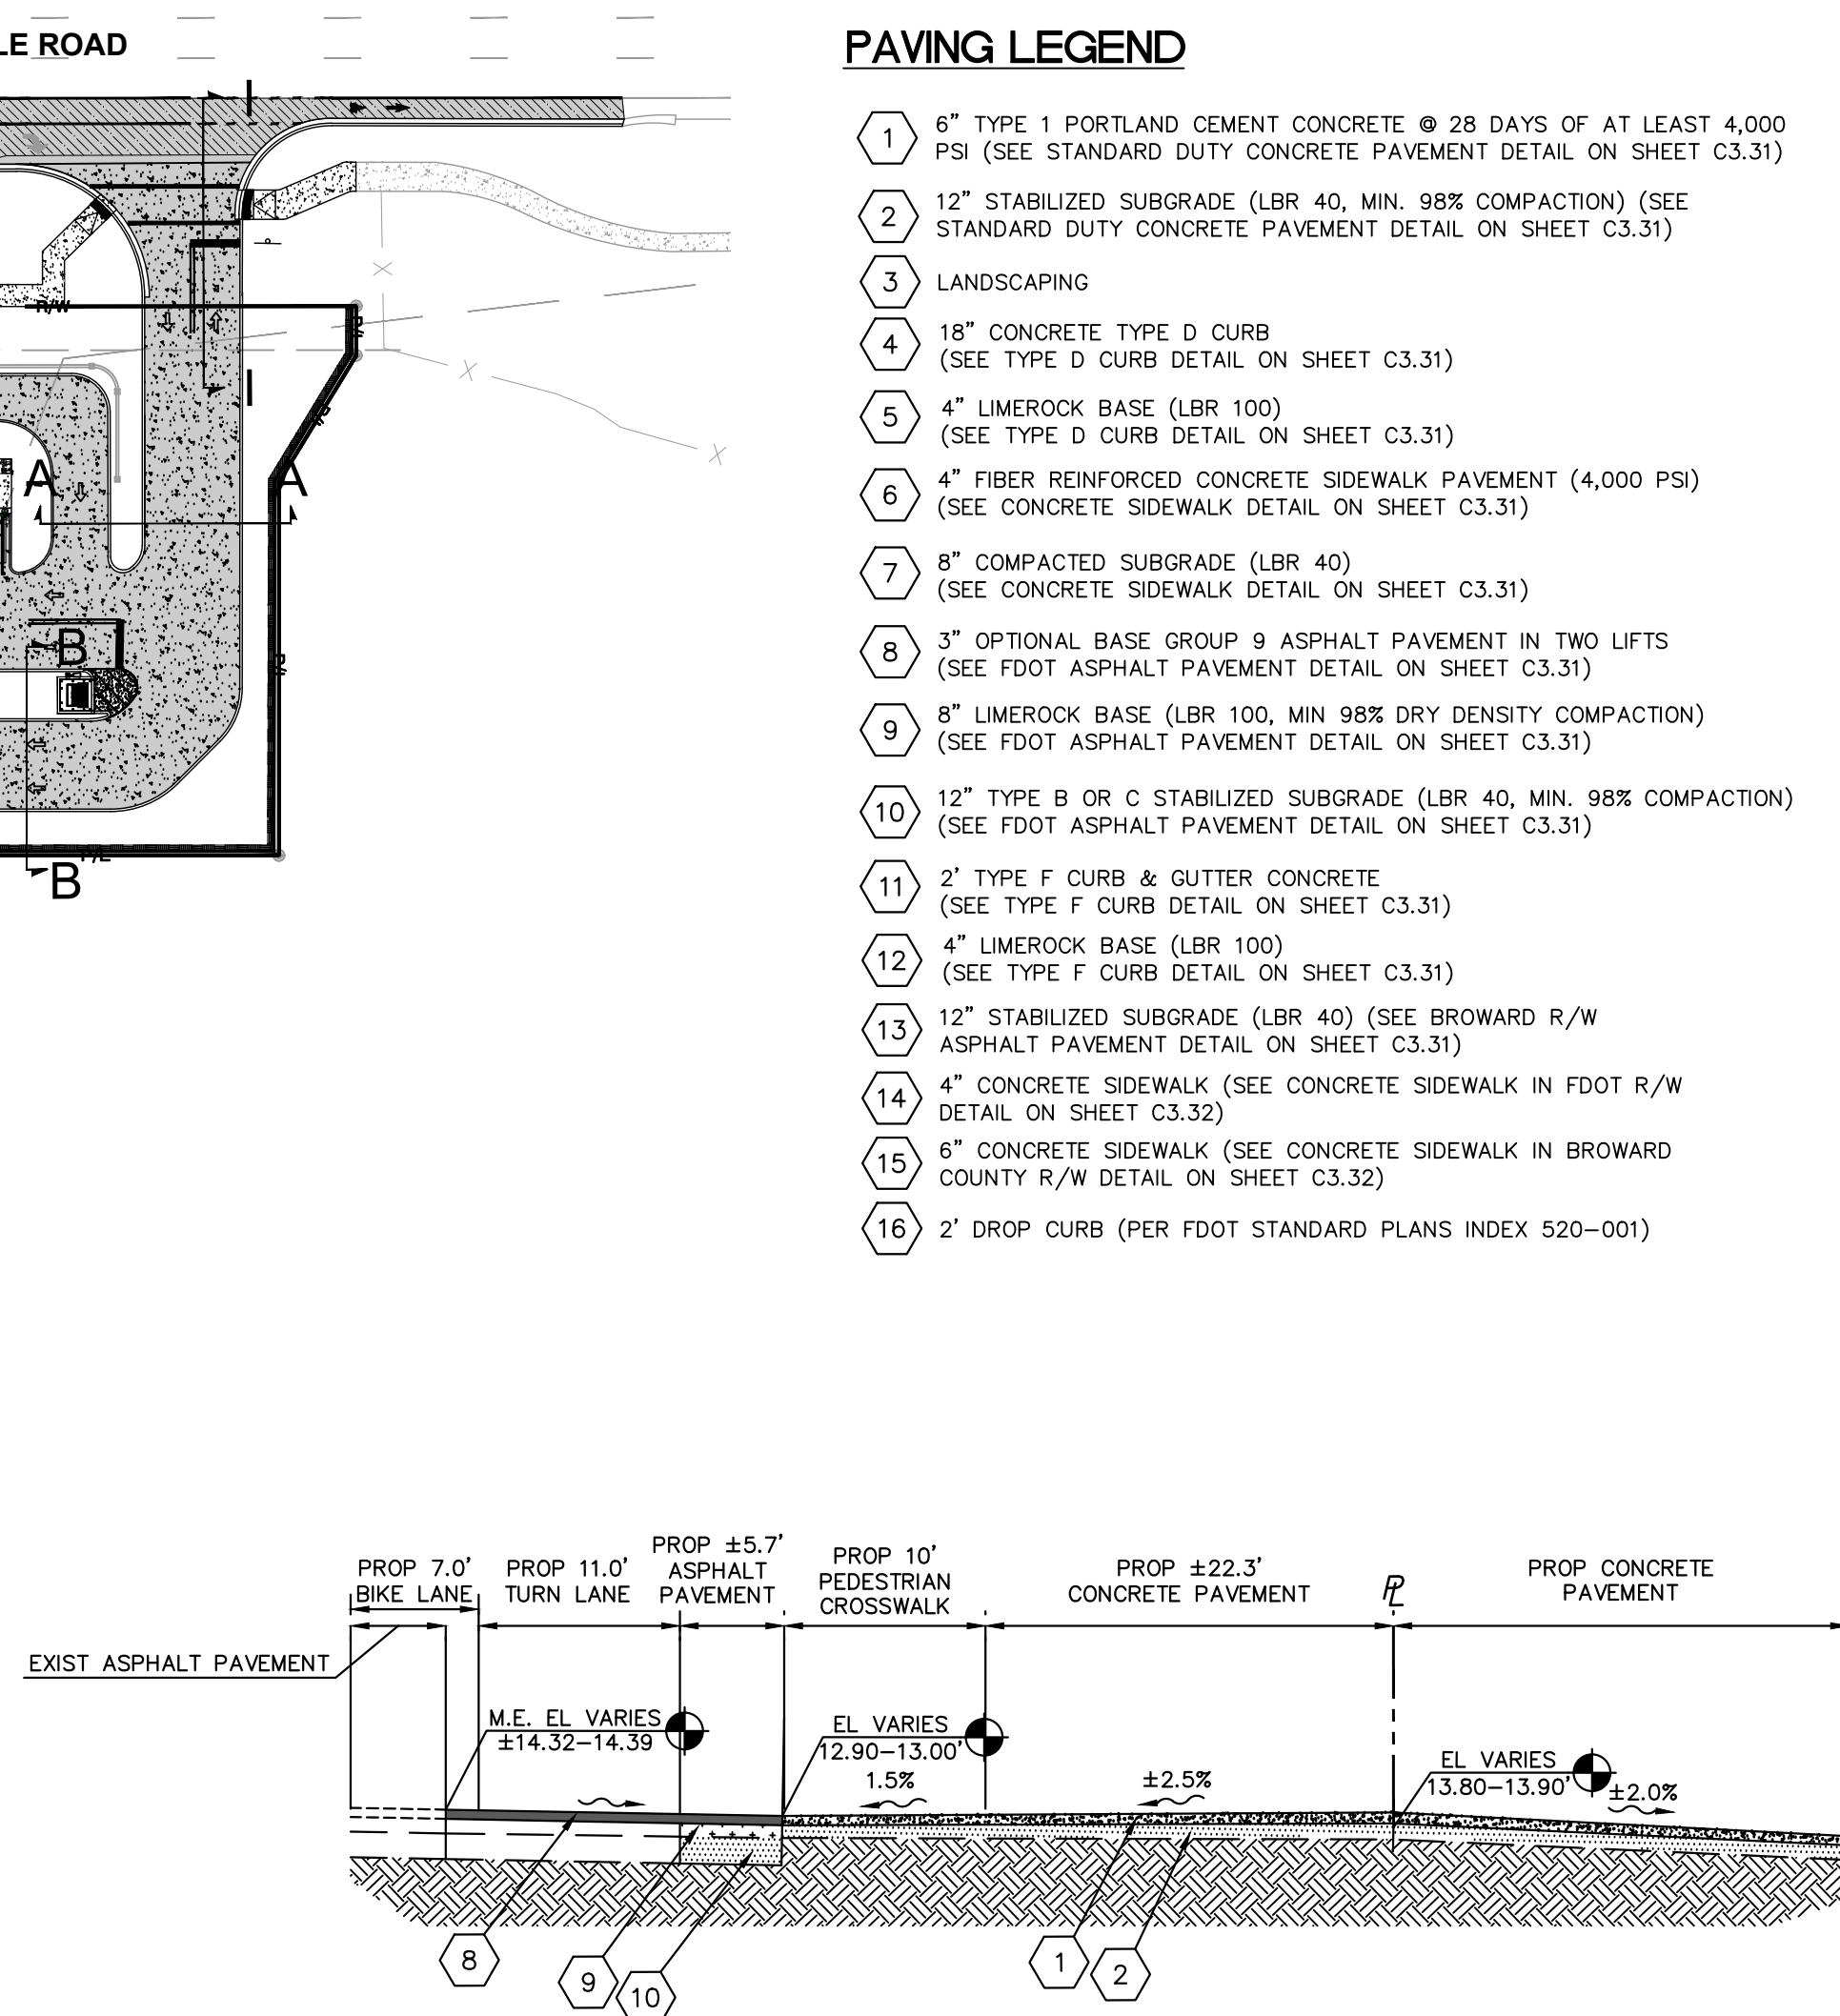


## SECTION I-H

SCALE: N.T.S.

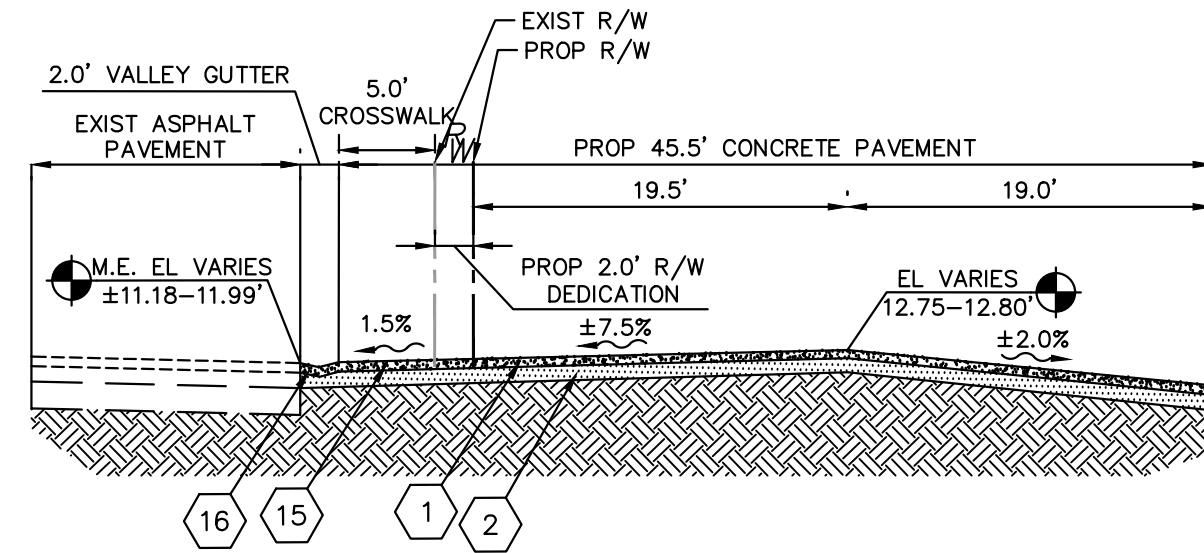


## SECTION J-J

SCALE: N.T.S.

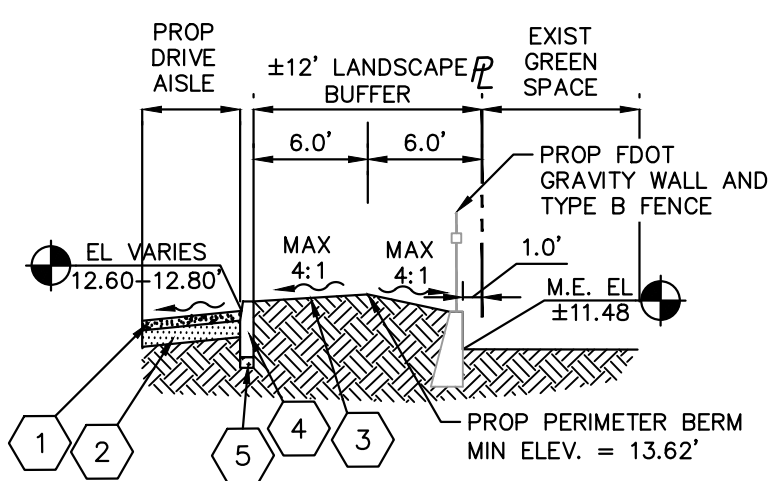


SECTION E-E

SCALE: N.T.S.

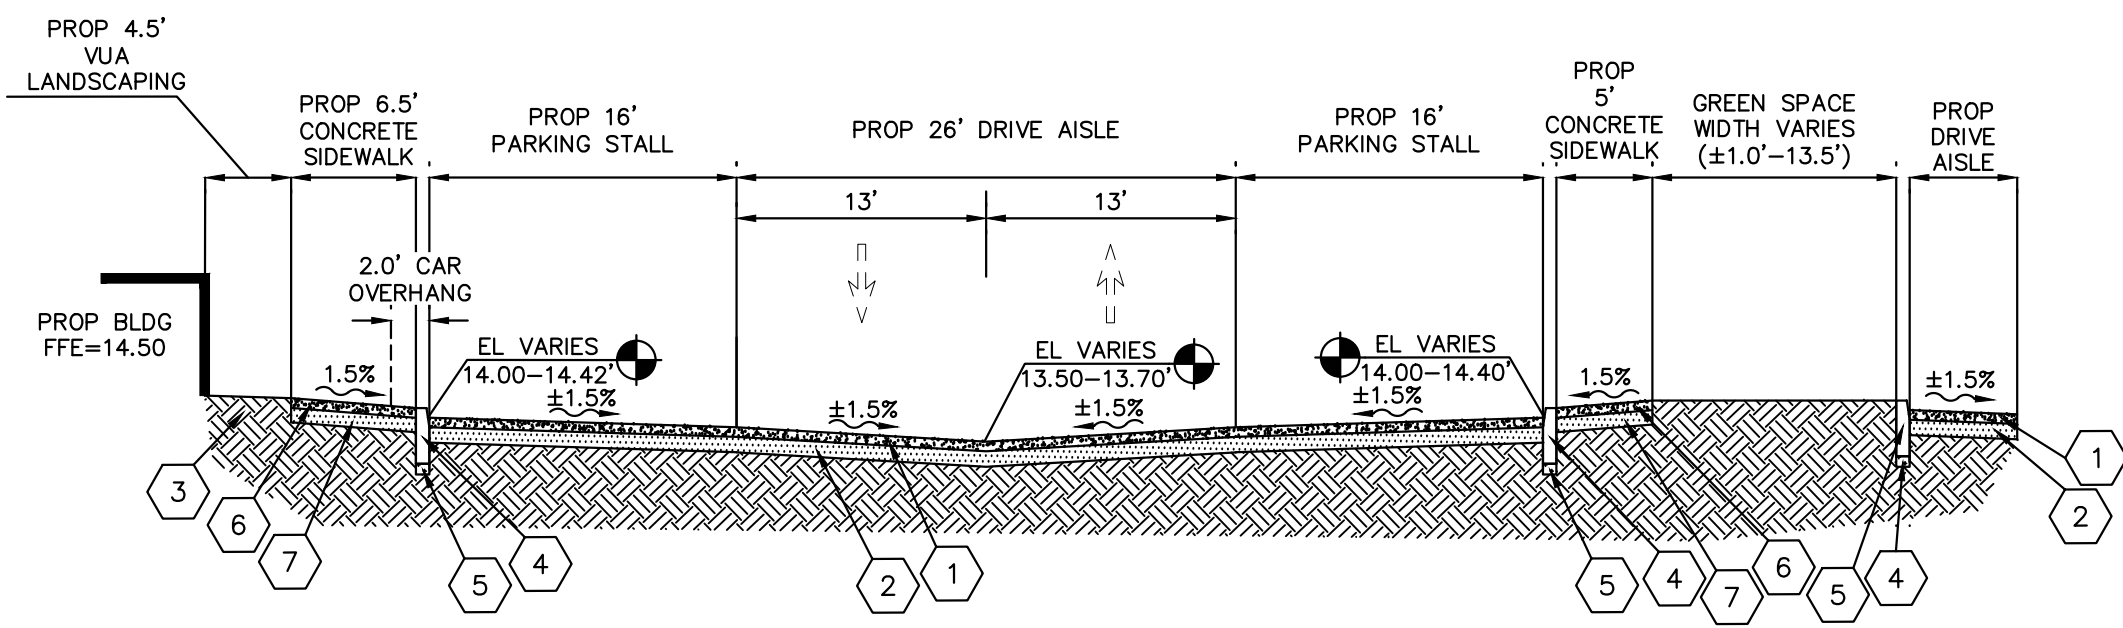


## SECTION G-G

SCALE: N.T.S.

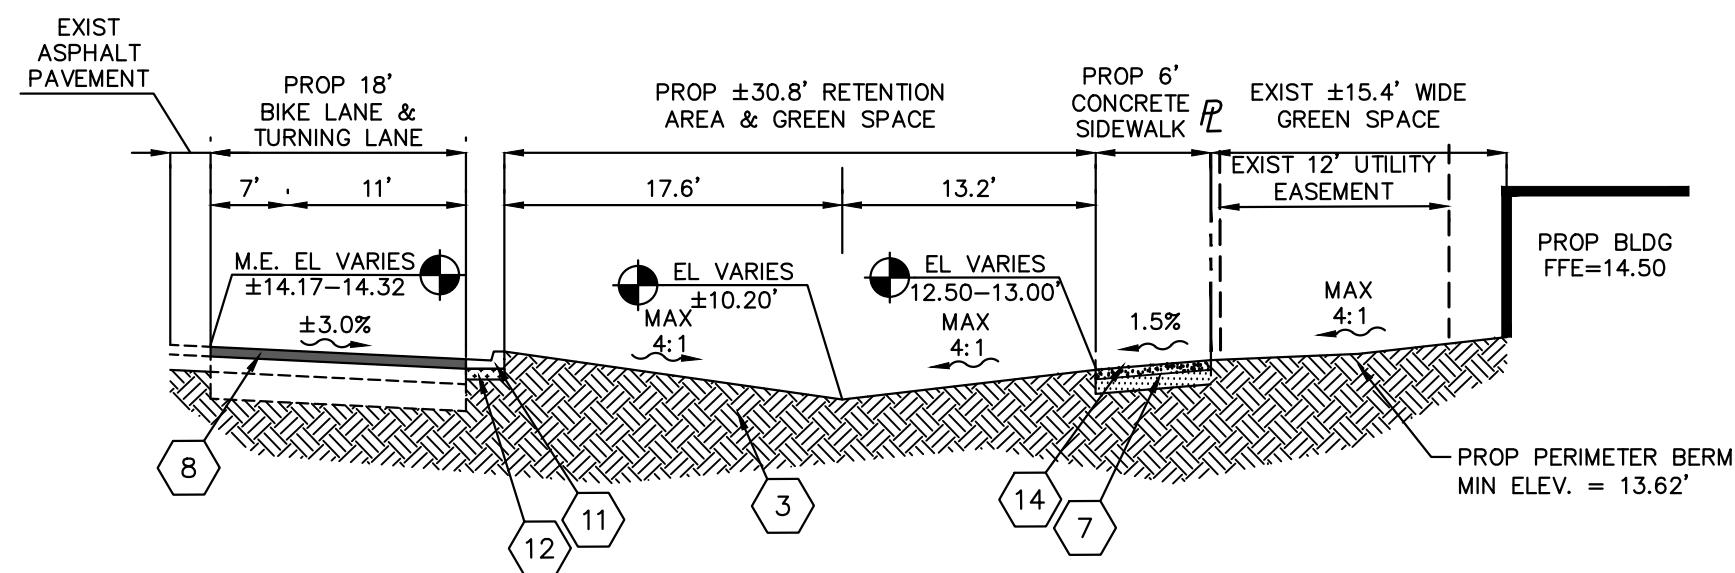

## SECTION H-H

SCALE: N.T.S.

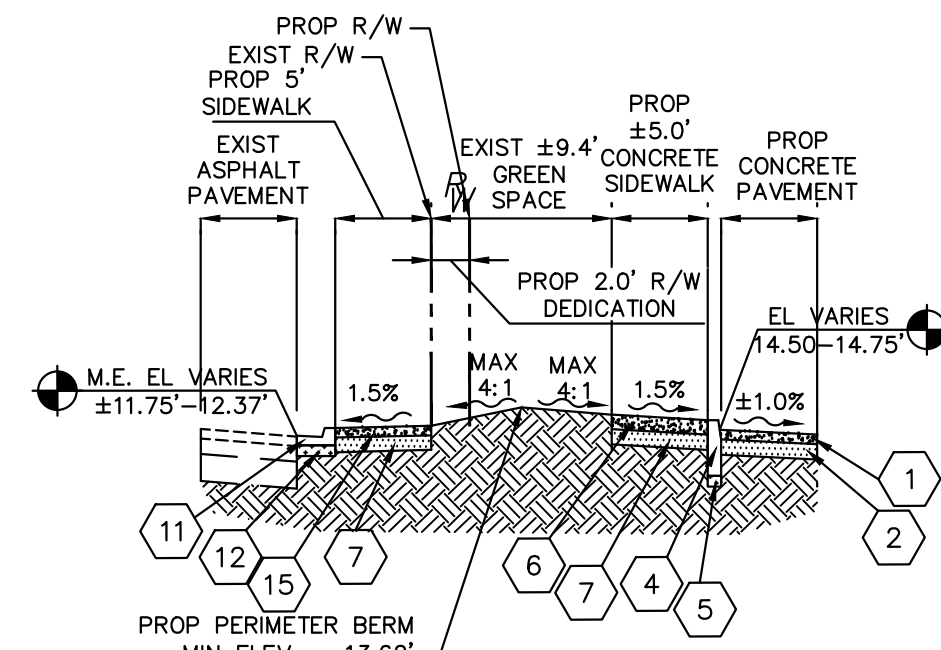

## SECTION K-K

SCALE: N.T.S.


- ### PAVING LEGEND

- 1 6" TYPE 1 PORTLAND CEMENT CONCRETE @ 28 DAYS OF AT LEAST 4,000 PSI (SEE STANDARD DUTY CONCRETE PAVEMENT DETAIL ON SHEET C3.31)
- 2 12" STABILIZED SUBGRADE (LBR 40, MIN. 98% COMPACTION) (SEE STANDARD DUTY CONCRETE PAVEMENT DETAIL ON SHEET C3.31)
- 3 LANDSCAPING
- 4 18" CONCRETE TYPE D CURB  
(SEE TYPE D CURB DETAIL ON SHEET C3.31)
- 5 4" LIMEROCK BASE (LBR 100)  
(SEE TYPE D CURB DETAIL ON SHEET C3.31)
- 6 4" FIBER REINFORCED CONCRETE SIDEWALK PAVEMENT (4,000 PSI)  
(SEE CONCRETE SIDEWALK DETAIL ON SHEET C3.31)
- 7 8" COMPACTED SUBGRADE (LBR 40)  
(SEE CONCRETE SIDEWALK DETAIL ON SHEET C3.31)
- 8 3" OPTIONAL BASE GROUP 9 ASPHALT PAVEMENT IN TWO LIFTS  
(SEE FDOT ASPHALT PAVEMENT DETAIL ON SHEET C3.31)
- 9 8" LIMEROCK BASE (LBR 100, MIN 98% DRY DENSITY COMPACTION)  
(SEE FDOT ASPHALT PAVEMENT DETAIL ON SHEET C3.31)
- 10 12" TYPE B OR C STABILIZED SUBGRADE (LBR 40, MIN. 98% COMPACTION)  
(SEE FDOT ASPHALT PAVEMENT DETAIL ON SHEET C3.31)
- 11 2' TYPE F CURB & GUTTER CONCRETE  
(SEE TYPE F CURB DETAIL ON SHEET C3.31)
- 12 4" LIMEROCK BASE (LBR 100)  
(SEE TYPE F CURB DETAIL ON SHEET C3.31)
- 13 12" STABILIZED SUBGRADE (LBR 40) (SEE BROWARD R/W  
ASPHALT PAVEMENT DETAIL ON SHEET C3.31)
- 14 4" CONCRETE SIDEWALK (SEE CONCRETE SIDEWALK IN FDOT R/W  
DETAIL ON SHEET C3.32)
- 15 6" CONCRETE SIDEWALK (SEE CONCRETE SIDEWALK IN BROWARD  
COUNTY R/W DETAIL ON SHEET C3.32)
- 16 2' DROP CURB (PER FDOT STANDARD PLANS INDEX 520-001)

[illegible]

# Kimley»»Horn

© 2025 KIMLEY-HORN AND ASSOCIATES, INC.  
8201 PETERS ROAD, SUITE 2200, PLANTATION, FL 33322  
PHONE: 954-535-5100 FAX: 954-739-2247  
WWW.KIMLEY-HORN.COM REGISTRY No. 696

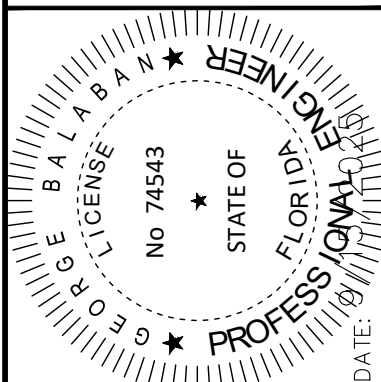

KHA PROJECT	DATE
143360001	MAY 2025
SCALE AS SHOWN	DESIGNED BY
	DRAWN BY
	CHECKED BY

## CROSS SECTIONS

22690 WEST SAMPLE ROAD  
PREPARED FOR  
NATIONAL EXPRESS WASH LLC

CITY OF POMPANO BEACH  
FLORIDA

SHEET NUMBER  
**C3.20**

THIS ITEM HAS BEEN DIGITALLY SIGNED  
AND SEALED BY GEORGE BALABAN, P.E.  
ON THE DATE ADJACENT TO THE SEAL.

SIGNATURE MUST BE VERIFIED ON ANY  
ELECTRONIC COPIES.

THE PRESENCE OF GROUNDWATER SHOULD BE ANTICIPATED. CONTRACTOR'S BID SHALL INCLUDE CONSIDERATION FOR ADDRESSING THIS ISSUE AND OBTAINING ALL NECESSARY PERMITS.

ALL ELEVATIONS SHOWN ON THESE PLANS ARE  
BASED ON THE NAVD 88. TO CONVERT THE  
ELEVATION HEREON TO NGVD 29 ADD 1.51  
FEET.



KNOW WHAT'S BELOW  
ALWAYS CALL 811  
BEFORE YOU DIG

It's fast. It's free. It's the law.

[www.callsunshine.com](http://www.callsunshine.com)