
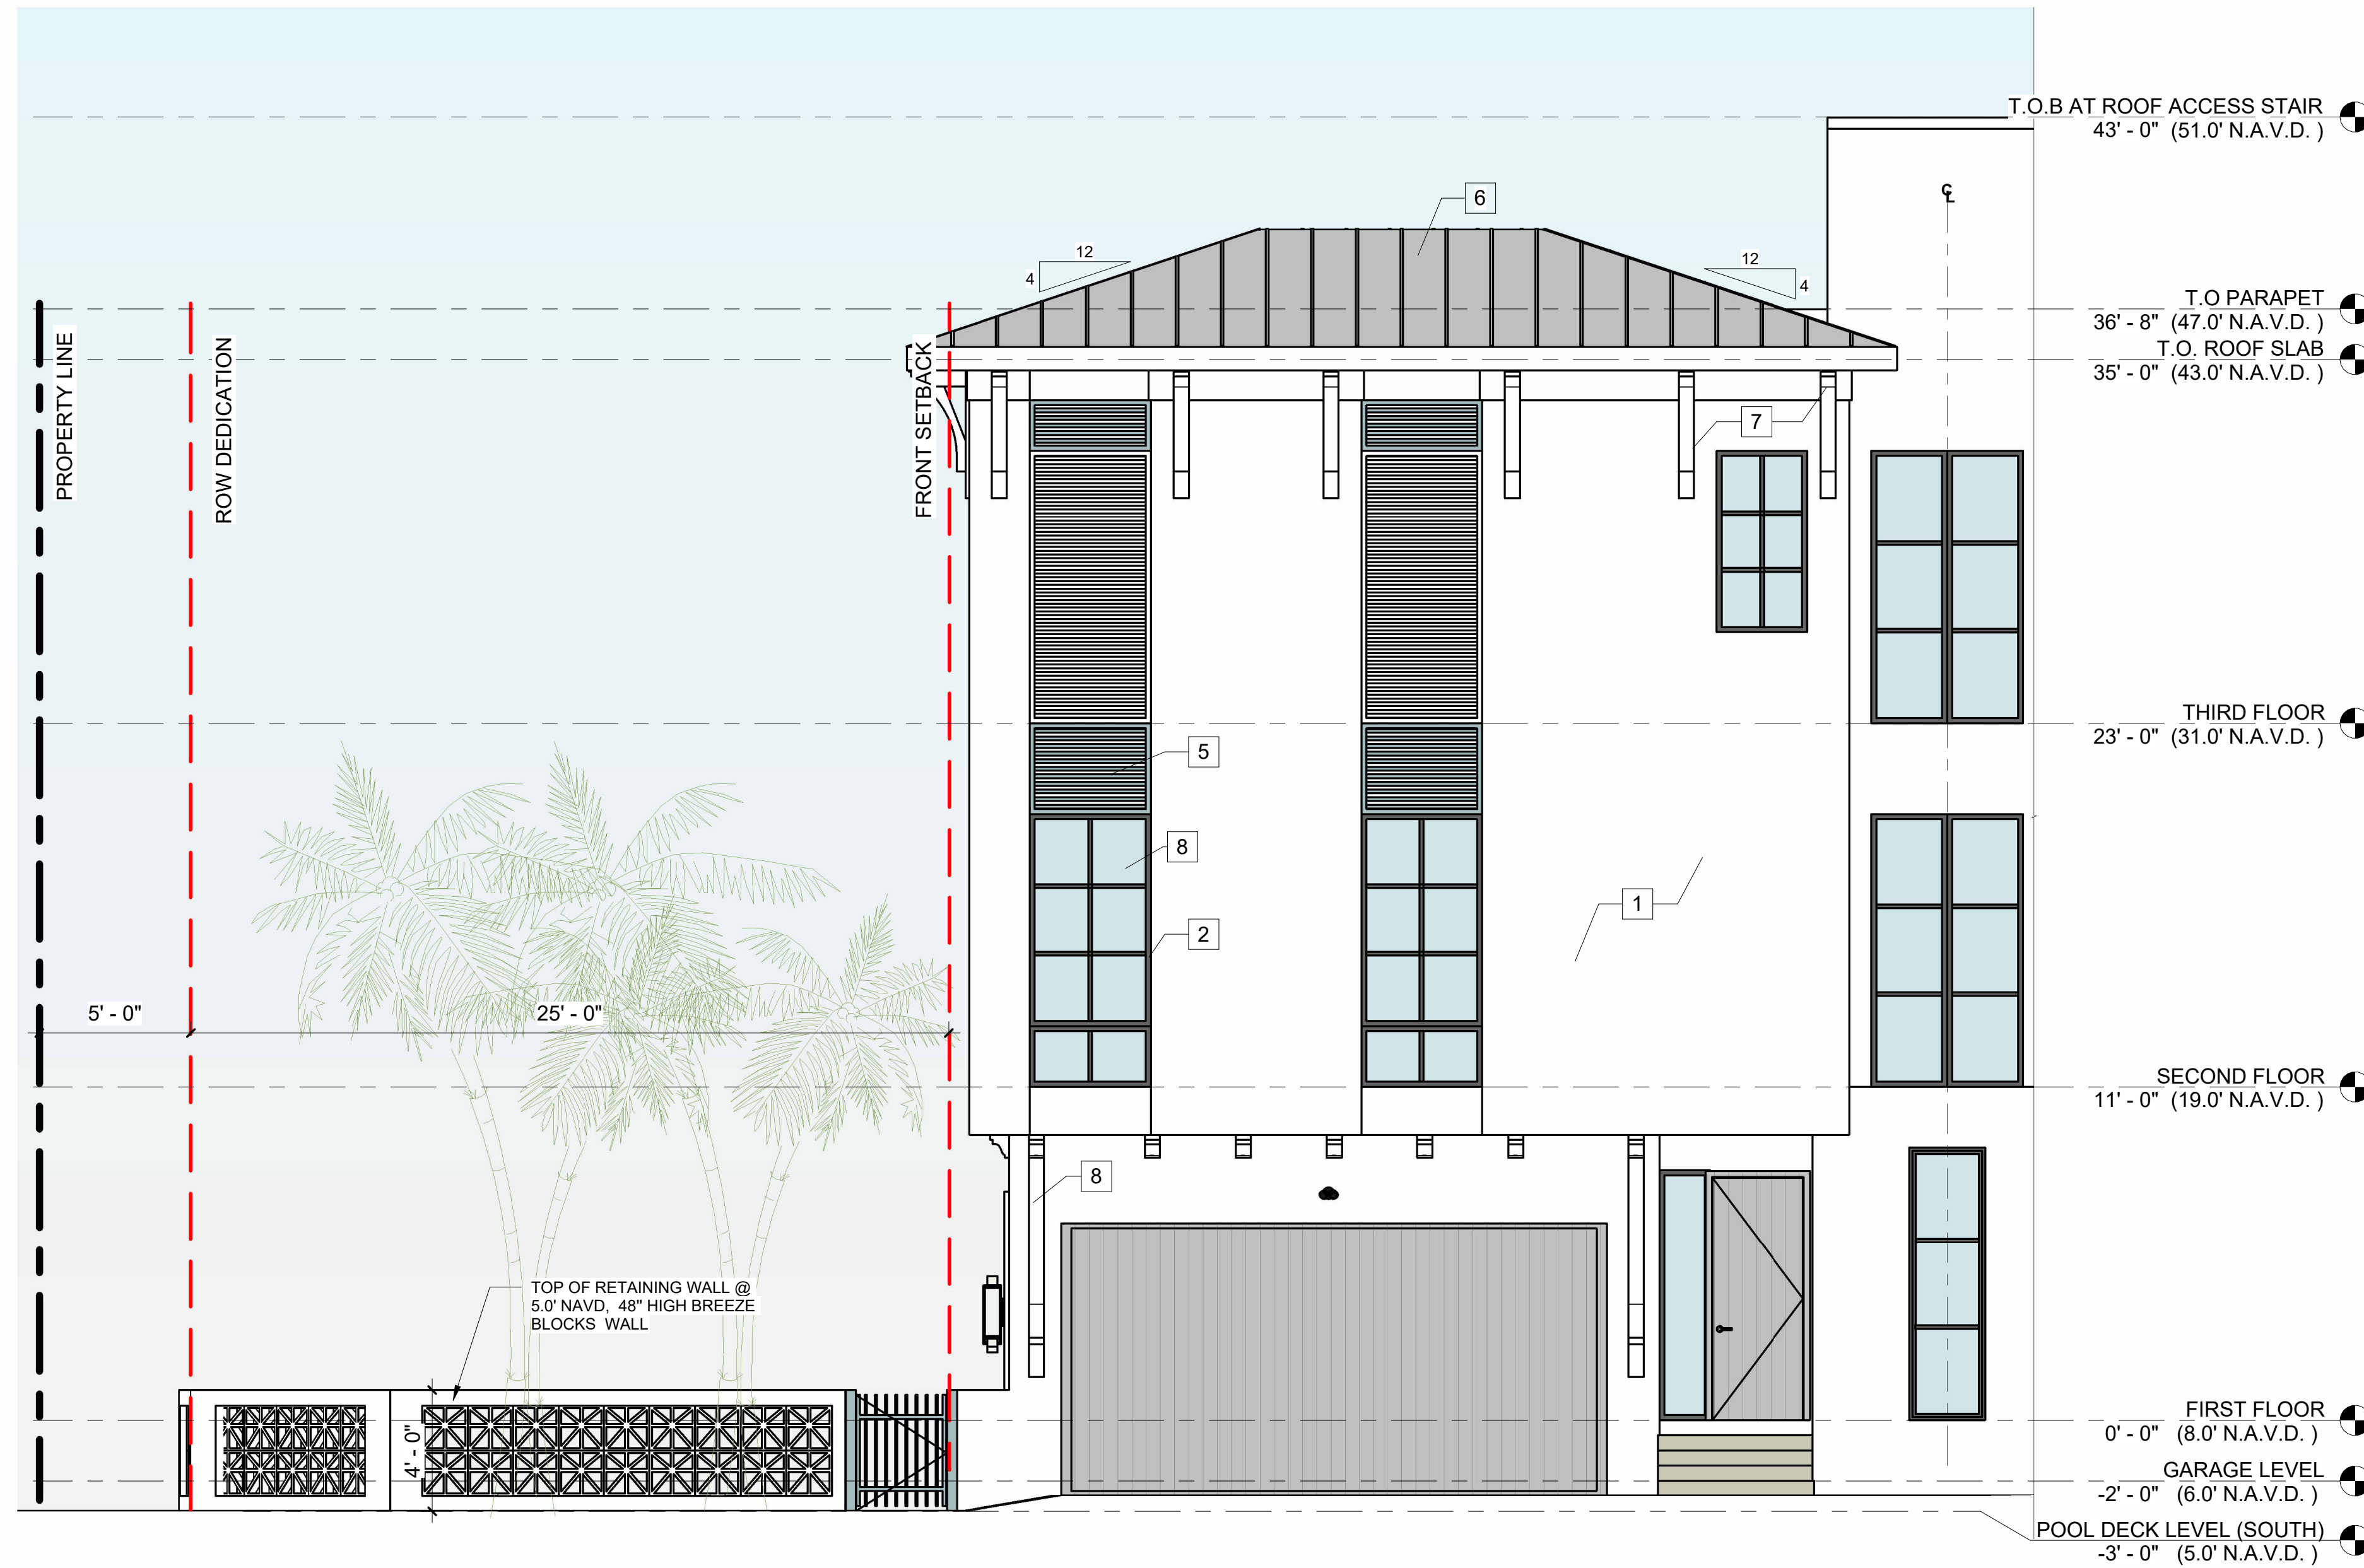



[illegible]

1 SIDE ELEVATION - UNIT A1& A2
A-3.5 1/4" = 1'-0"

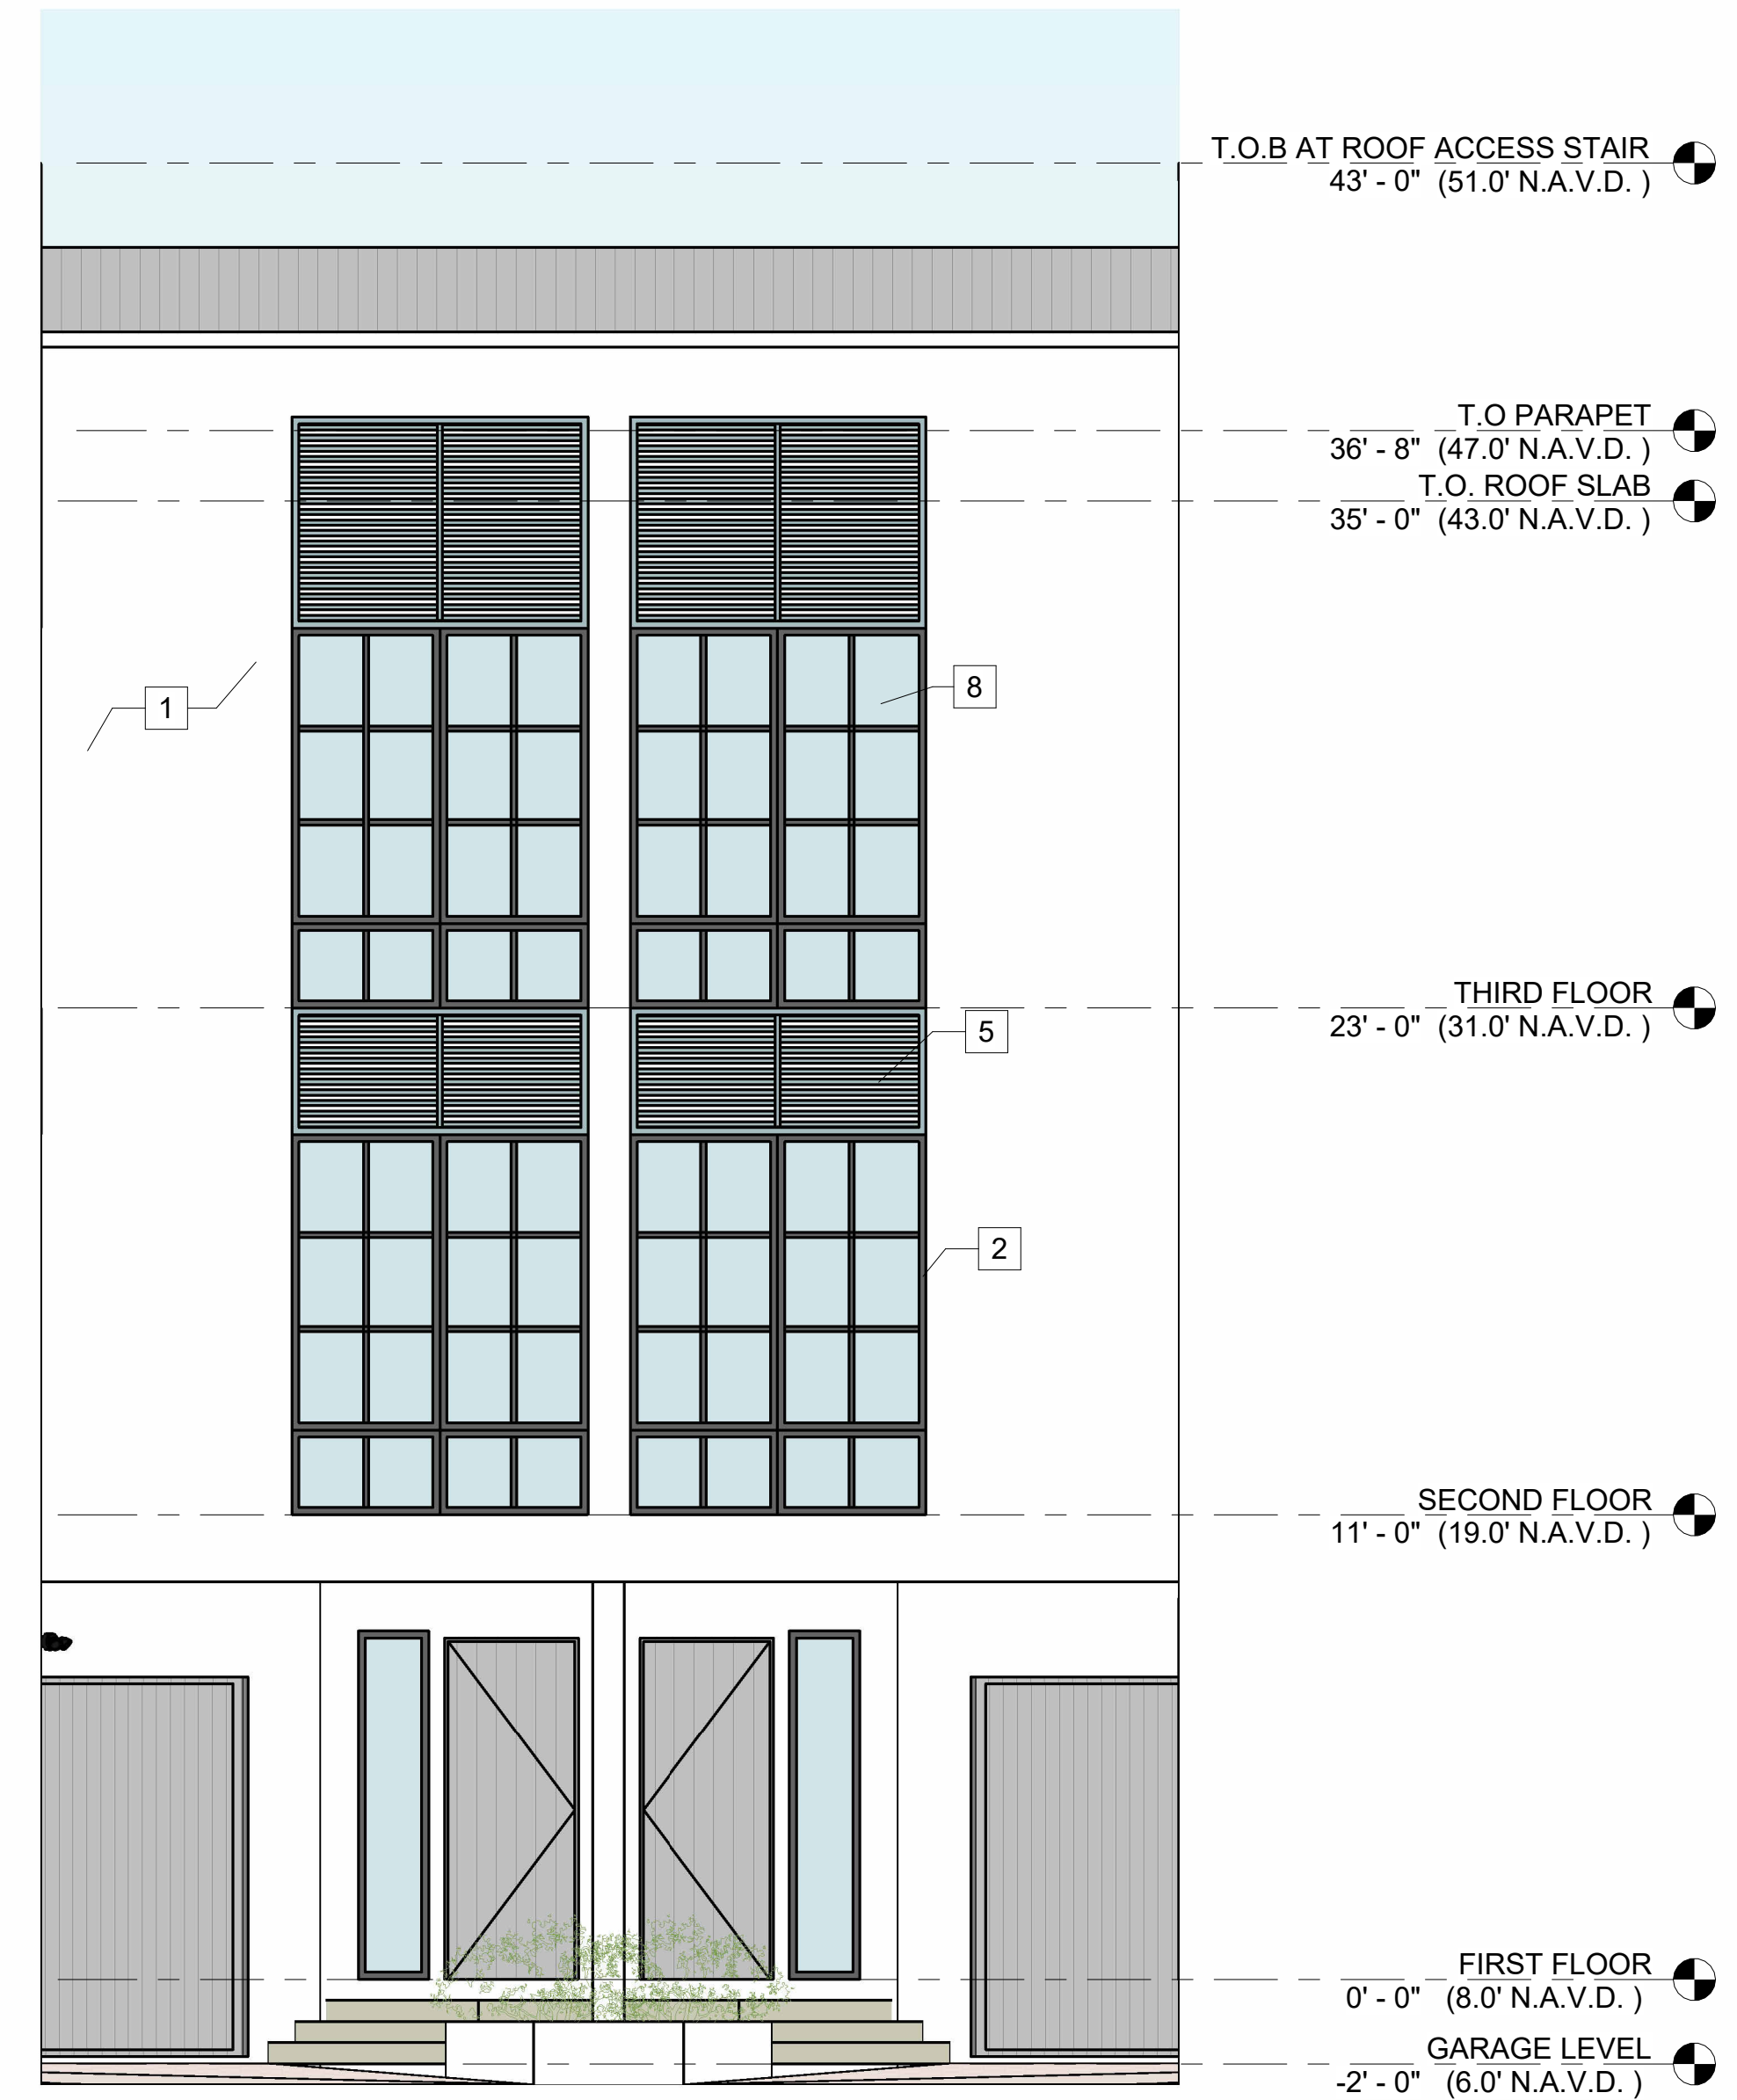

NORTH INSIDE ELEVATION UNIT B1& B2

MATERIAL LEGEND

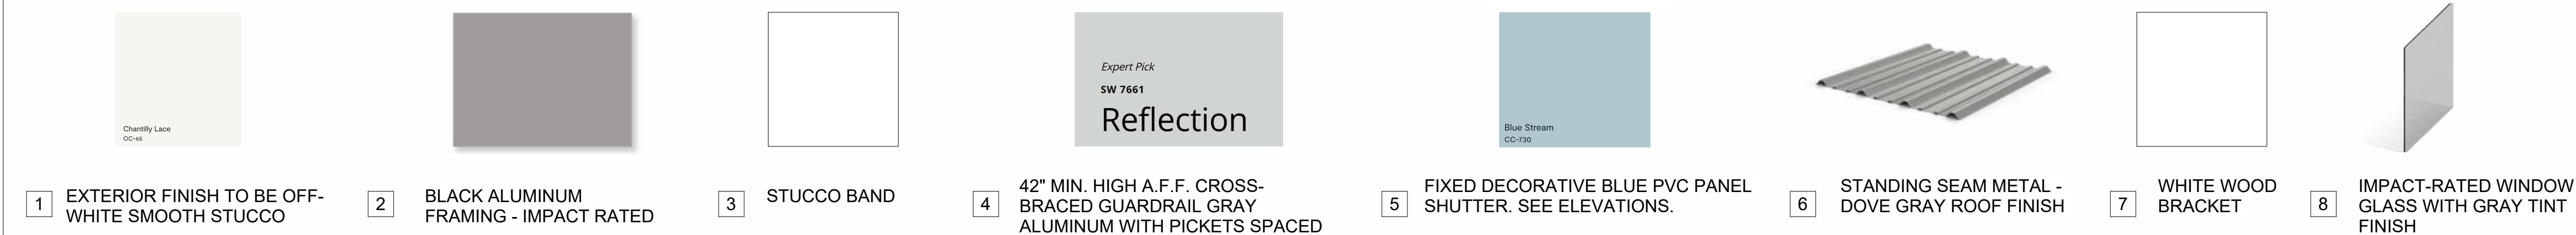

POMPANO BEACH
TOWNHOMES
3214 SE 11TH STREET
POMPANO BEACH , FL 33062



STOFF
ARCHITECTURAL GROUP

PROJECT #

L-0011105 FIRM-AA003379

IDEAS, DESIGNS, ARRANGEMENTS, & PLANS INDICATED OR REPRESENTED BY THIS DRAWING ARE OWNED BY, AND THE PROPERTY OF THIS OFFICE, & WERE CREATED, EVOLVED, & DEVELOPED FOR USE ON, & IN CONNECTION WITH THE SPECIFIED PROJECT NOTED HEREON. NO PARTS OR PORTIONS OF THESE IDEAS SHALL BE USED OR DISCLOSED TO ANY PERSON, FIRM, CORPORATION FOR ANY PURPOSE WHATSOEVER WITHOUT THE WRITTEN PERMISSION OF RANDALL E. STOFFT ARCHITECTS. WRITTEN DIMENSIONS ON THESE DRAWINGS SHALL HAVE PRECEDENCE OVER SCALE DIMENSIONS. CONTRACTORS SHALL BE RESPONSIBLE FOR ALL DIMENSIONS & CONDITIONS SHOWN ON THIS JOB. ANY CHANGES MADE TO THE DRAWINGS OR DEVIATIONS FROM THE DIMENSIONS AND CONDITIONS SHOWN BY USE DRAWINGS, SHOP DETAILS OF ADEQUATE SCALE MUST BE SUBMITTED TO RANDALL E. STOFFT ARCHITECTS P.A. ACCORDING TO FABRICATION ON ITEMS SO NOTED. © 2024. ALL RIGHTS RESERVED RANDALL STOFFT ARCHITECTS P.A.

A-3.5