



LOCATION MAP
(NOT TO SCALE)

LEGEND

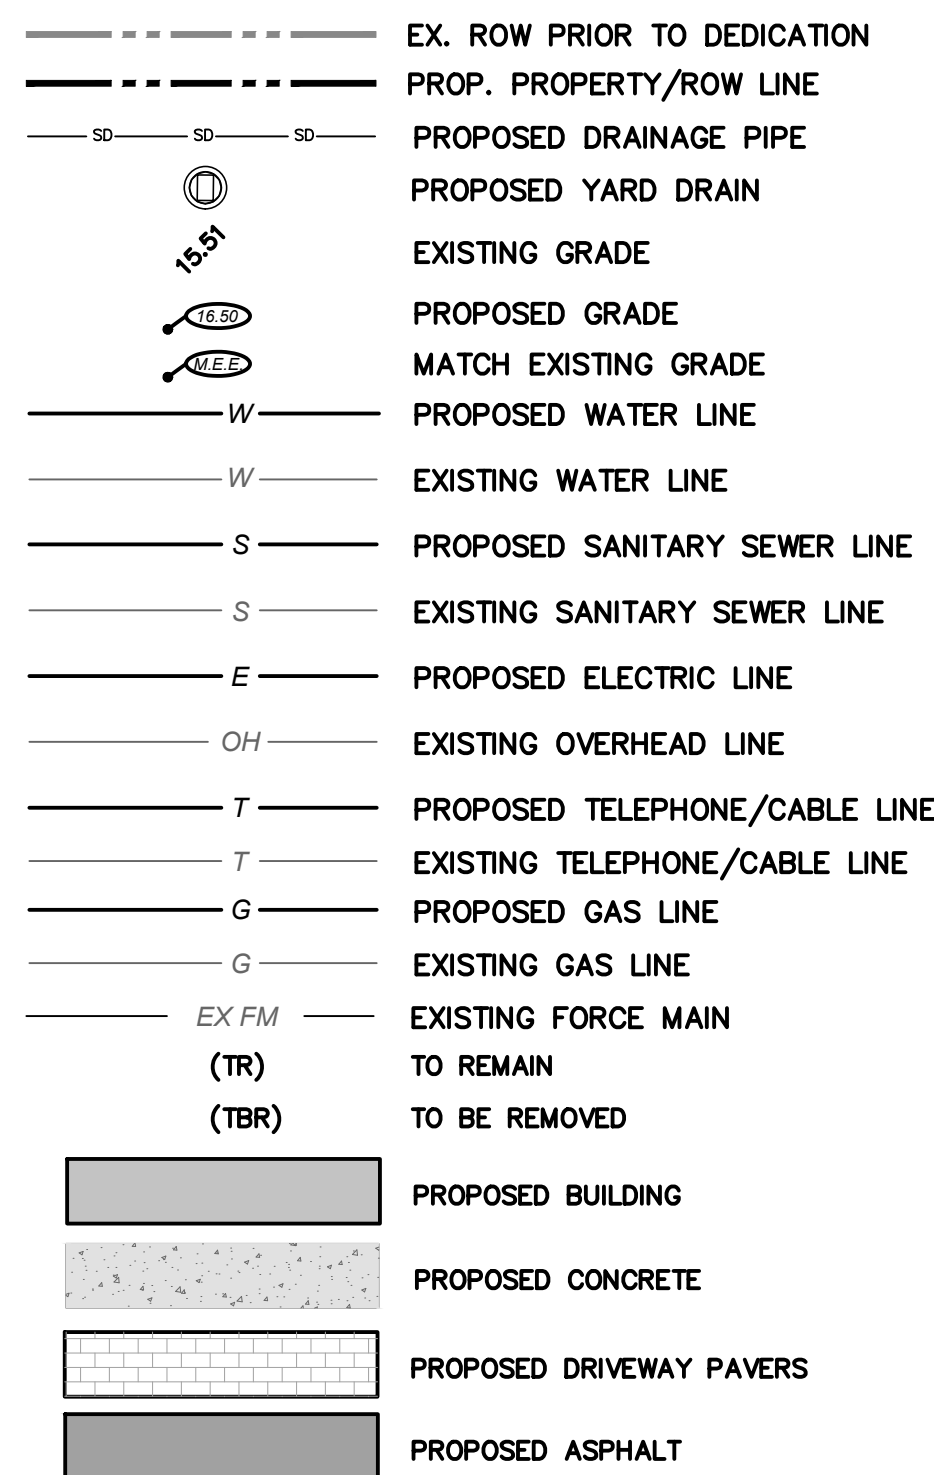

NOTE:
ELEVATION ARE SHOWN IN NAVD
CONVERSION NAVD+1.58 = NGVD

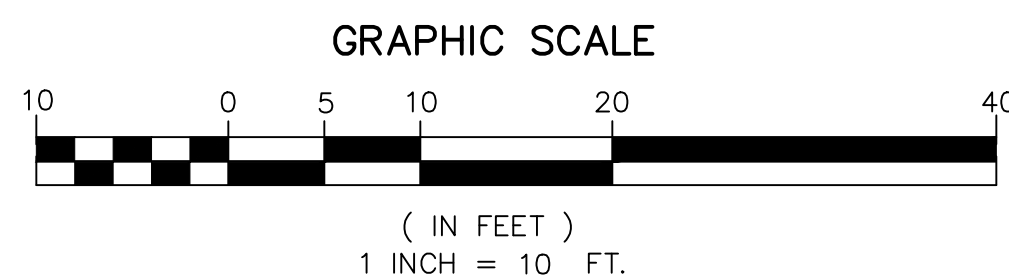

NOTE: THE EXISTING ROADWAY WITHIN THE PROJECT LIMITS AND POSSIBLY BEYOND WILL BE INSPECTED BY THE CITY ENGINEER, PUBLIC WORKS DIRECTOR, OR A DESIGNATED REPRESENTATIVE FOR DAMAGE DUE TO CONSTRUCTION BEFORE THE FINAL ACCEPTANCE. A PARTIAL OR COMPLETE MILLING AND OVERLAY OF THE ROADWAYS MAY BE REQUIRED.