



\\10.10.100\100\100\cmplx\mg-proj\ecis\22067\_200 North Federal\A-5.0 Design\A-5.0 CAD\dwg\A-5.0 PROD01.dwg

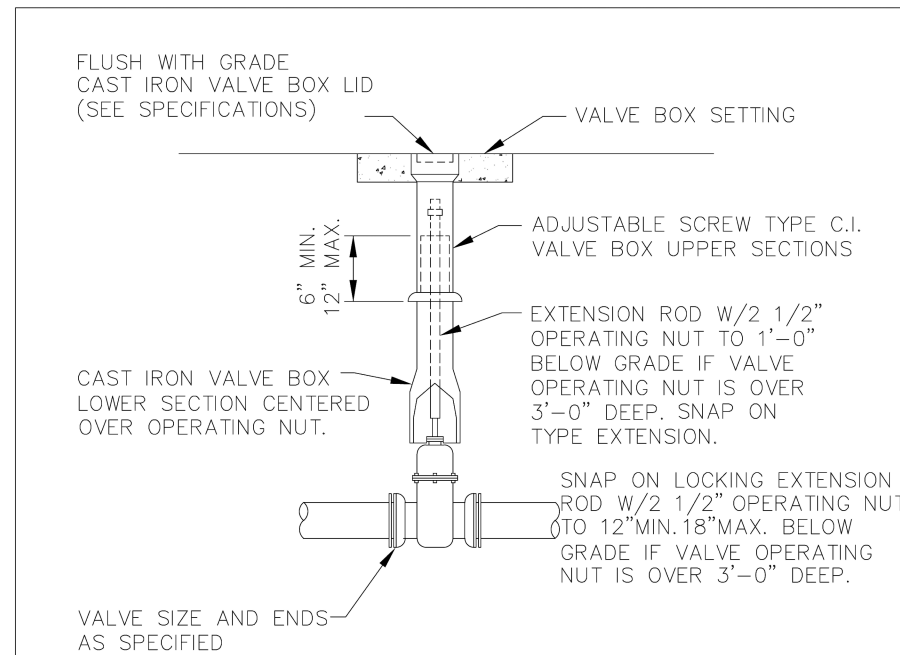

VALVE BOX SETTING FOR GATE  
( WITH OUT GEAR OPERATION )


USE MEGALUGS AT ALL PIPE JOINTS

ENGINEERING STANDARDS 2022			VALVE BOX SETTING ( WITH OUT GEAR OPERATION )	
REVISIONS	BY	DATE	ENGINEERING DIVISION	CITY OF POMPANO BEACH
S.S.	2/06/12			
			SCALE: N.T.S.	DATE: MAY 2022 DWG. NO. 501-1

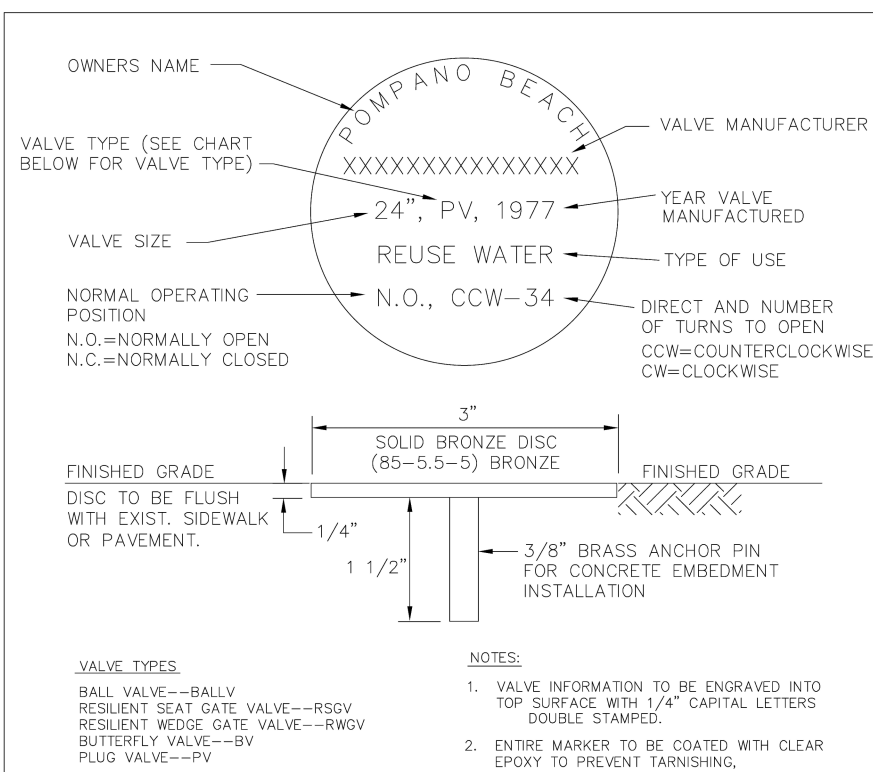


UNDERGROUND VALVE  
IDENTIFICATION MARKER

ENGINEERING STANDARDS 2022			UNDERGROUND VALVE IDENTIFICATION MARKER	
REVISIONS	BY	DATE	ENGINEERING DIVISION	CITY OF POMPANO BEACH
S.S.	1/24/12			
			SCALE: N.T.S.	DATE: MAY 2022 DWG. NO. 502-1

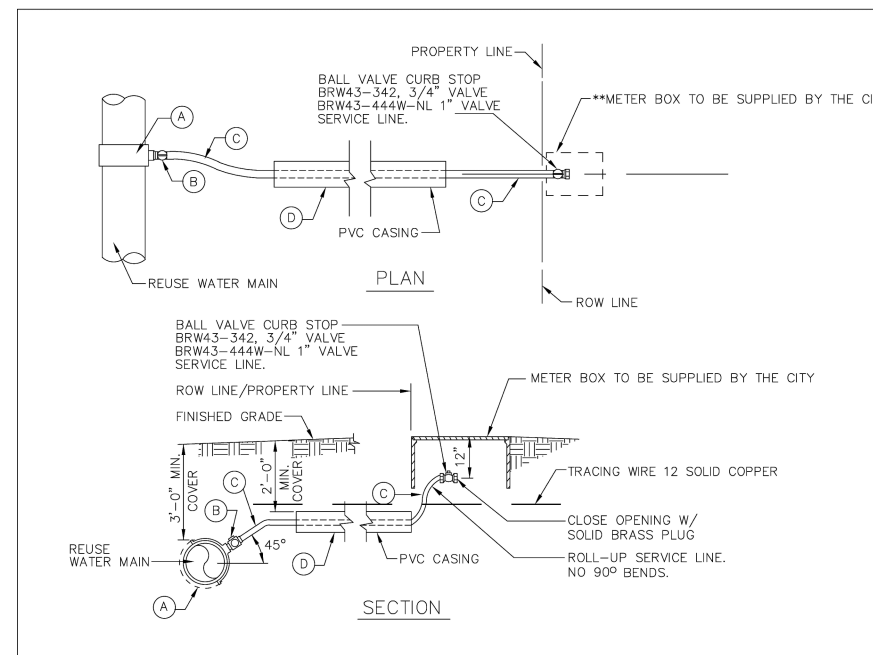


TYPICAL 3/4" AND 1" REUSE WATER SERVICE

ENGINEERING STANDARDS 2022			1" REUSE WATER SERVICE	
REVISIONS	BY	DATE	ENGINEERING DIVISION	CITY OF POMPANO BEACH
S.S.	08-2021			
			SCALE: N.T.S.	DATE: MAY 2022 DWG. NO. 506-1

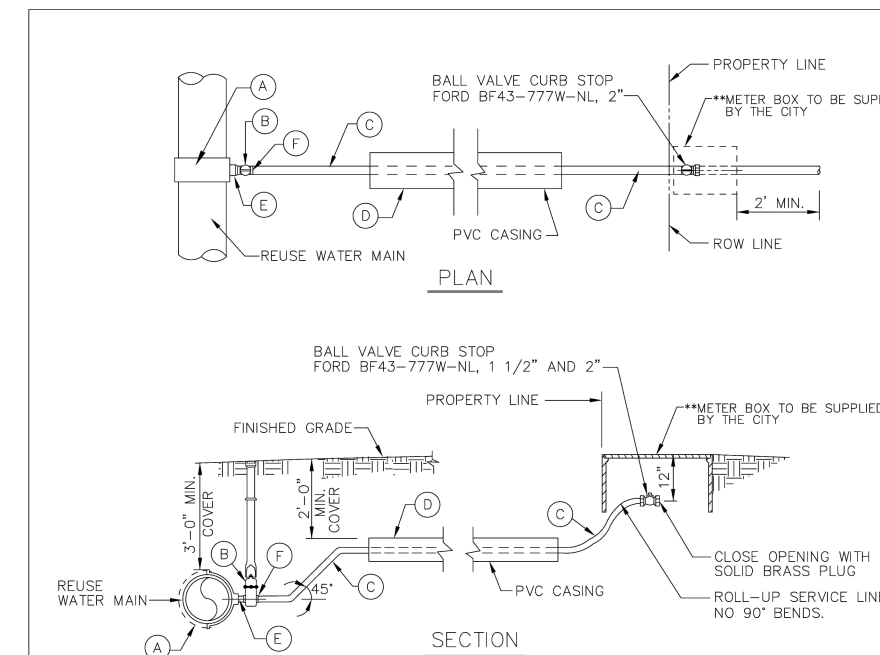

TYPICAL 1 1/2" AND 2" REUSE WATER SERVICE

ENGINEERING STANDARDS 2022			2" REUSE WATER SERVICE	
REVISIONS	BY	DATE	ENGINEERING DIVISION	CITY OF POMPANO BEACH
S.S.	11-2019			
A.S.	08-2021			
			SCALE: N.T.S.	DATE: NOV 2022 DWG. NO. 506-2

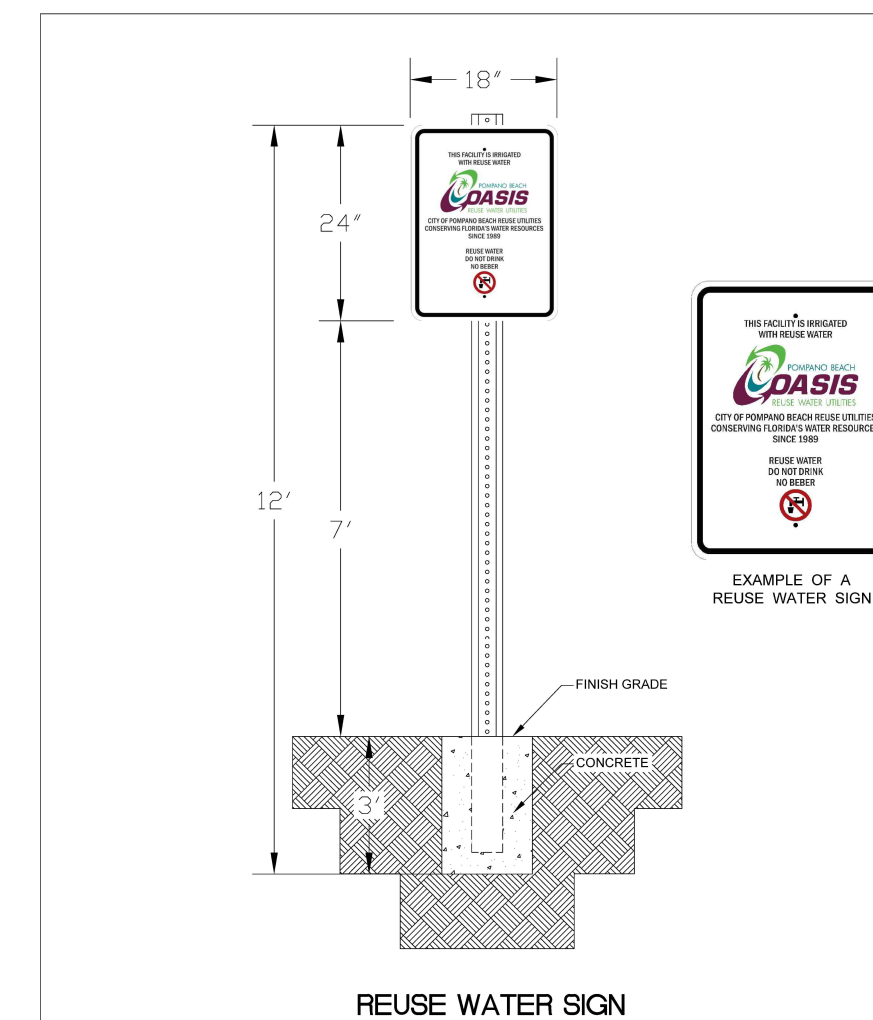

REUSE WATER SIGN

ENGINEERING STANDARDS 2022			REUSE WATER SIGN	
REVISIONS	BY	DATE	ENGINEERING DIVISION	CITY OF POMPANO BEACH
S.S.	10-2010			
			SCALE: N.T.S.	DATE: MAY 2022 DWG. NO. 521-1

PLAN REVISIONS


DATE

200 NORTH

200 NORTH FEDERAL HIGHWAY  
POMPANO BEACH, FL 33062

CMPLX LLC  
2140 S. DIXIE HIGHWAY, SUITE 308  
MIAMI, FL 33133  
T: 786.256.0766  
WWW.CMPLXWORLD.COM

Michael D  
Gonzalez  
Michael D Gonzalez  
2023.11.10  
16:24:12-05'00"

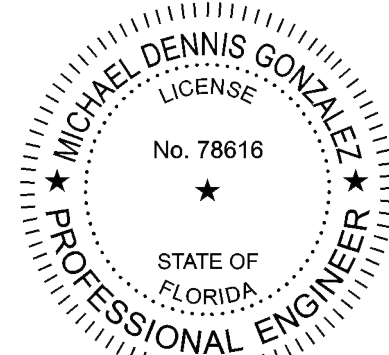

MICHAEL D. GONZALEZ, PE  
FLORIDA PROFESSIONAL ENGINEER  
PE No. 78616

THIS ITEM HAS BEEN DIGITALLY SIGNED AND SEALED BY  
MICHAEL D. GONZALEZ, PE  
ON THE DATE ADJUNCT TO THE SEAL

PRINTED COPIES OF THIS DOCUMENT ARE NOT CONSIDERED SIGNED AND SEALED AND THE  
SIGNATURE MUST BE VERIFIED ON ANY ELECTRONIC COPIES

POMPANO BEACH  
STANDARD DETAILS

C-5

SHEET 5 OF 5

AAC  
PZ23-12000052  
04/02/2024