

FLACK'S WAREHOUSE
1220 SW 12th AVE
Pompano Beach, Florida 33060

**The
Benedict
Bullock
Group, PA**

ARCHITECTURE ■ PLANNING

1525 NW 3RD STREET, SUITE #1
DEERFIELD BEACH, FLORIDA 33442
PHONE (954) 570-9500 FAX (954) 570-9550
www.TBBG.net


CONTRACTOR MUST CHECK AND VERIFY ALL DIMENSIONS AND FIELD CONDITIONS AND NOTIFY ARCHITECT/ENGINEER IMMEDIATELY OF ANY DISCREPANCIES.

Title: PREVIOUSLY APPROVED LANDSCAPE PLAN

Sheet No.

LP-3

of 3

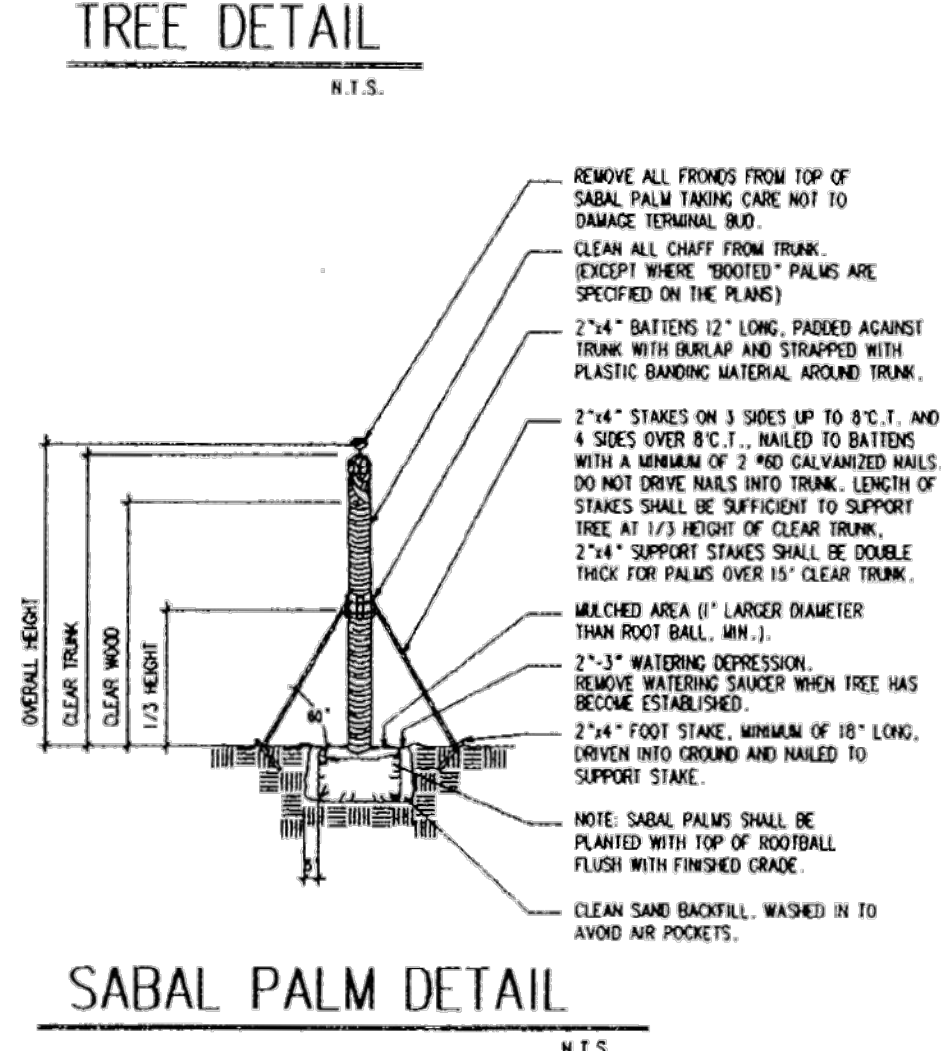

39 TREES REQUIRED AND PROVIDED

be guaranteed for the same time period and under the same conditions as the original plant material. This guarantee does not apply if the plant materials have not been maintained by the Owner as instructed by the Landscape Contractor, are damaged by storms, vandalism, insect or freeze damage or acts of God beyond the Landscape Contractors control. All plants shall be free from harmful plant pests at the time of planting.

SHEET NO: **L-1**
 DATE: NOV. 1, 1968
 SCALE: 1" = 20'
 DRAWN BY: M.J.P.
 CHECKED BY:
 JOB #
 REVISIONS:
 January 17, 2000
 MAY 23, 2000
 JUNE 18, 2000

Michael J. Petrow
Associates, Inc.

DRC