

PLANT LIST


SYM	BOTANICAL / COMMON NAME	SPECIFICATIONS	QTY
AA	Archontophoenix alexandreae Alexandria Palm	10' oa. ht.	3
AA2	Archontophoenix alexandreae Double Alexandria Palm	10' oa. ht. double trunk	9
AM2	Adonidia merrillii Double Christmas Palm	10' oa. ht. double trunk	2
CN	Coccothrinax nodiflora Coconut Palm	20' oa. ht.	1
CS	Conocarpus e. sericeus Silver Buttonwood	10' ht. x 5' spr. 2" cal. single trunk	3
JH	Jatropha spp. St. Jatropha	5' ht. x 3' spr. standard	4
CEB	Conocarpus e. sericeus Silver Buttonwood	24" ht. x 18" spr. 24" o.c.	17
CHR	Chrysalidius laco Cocoplum Hedge	18" ht. x 18" spr. 24" o.c.	30
COD	Codiaeum variegatum Mamey Croton	18" ht. x 18" spr. 24" o.c.	21
DIA	Dianella tasmanica Blueberry Flax Lily	12" ht. x 12" spr. 18" o.c.	24
DRA	Dracaena reflexa Variegated Pleomele	5' ht. 3 ppp	2
DUR	Duranta erecta Gold Mound	18" ht. x 18" spr. 24" o.c.	12
FIG	Ficus microcarpa Green Island	10' ht. x 10" spr. 16" o.c.	168
POD	Podocarpus macrophyllus Podocarpus Hedge	24" ht. x 18" spr. 24" o.c.	29
SCH	Schefflera arboricola Variegated Trinitate	24" ht. x 18" spr. 24" o.c.	52
SOD	Stenotaphrum secundatum St. Augustine Floratan	full, fresh sod	as req'd

LEGEND


- (+) EXISTING PALMS TO REMAIN
- (•) PROPOSED PALMS
- (+) PROPOSED TREES

NOTES

- Site lighting by others.
- New areas created for planting to have existing asphalt or concrete base materials removed, backfill with planting soil to within 3" of paving.

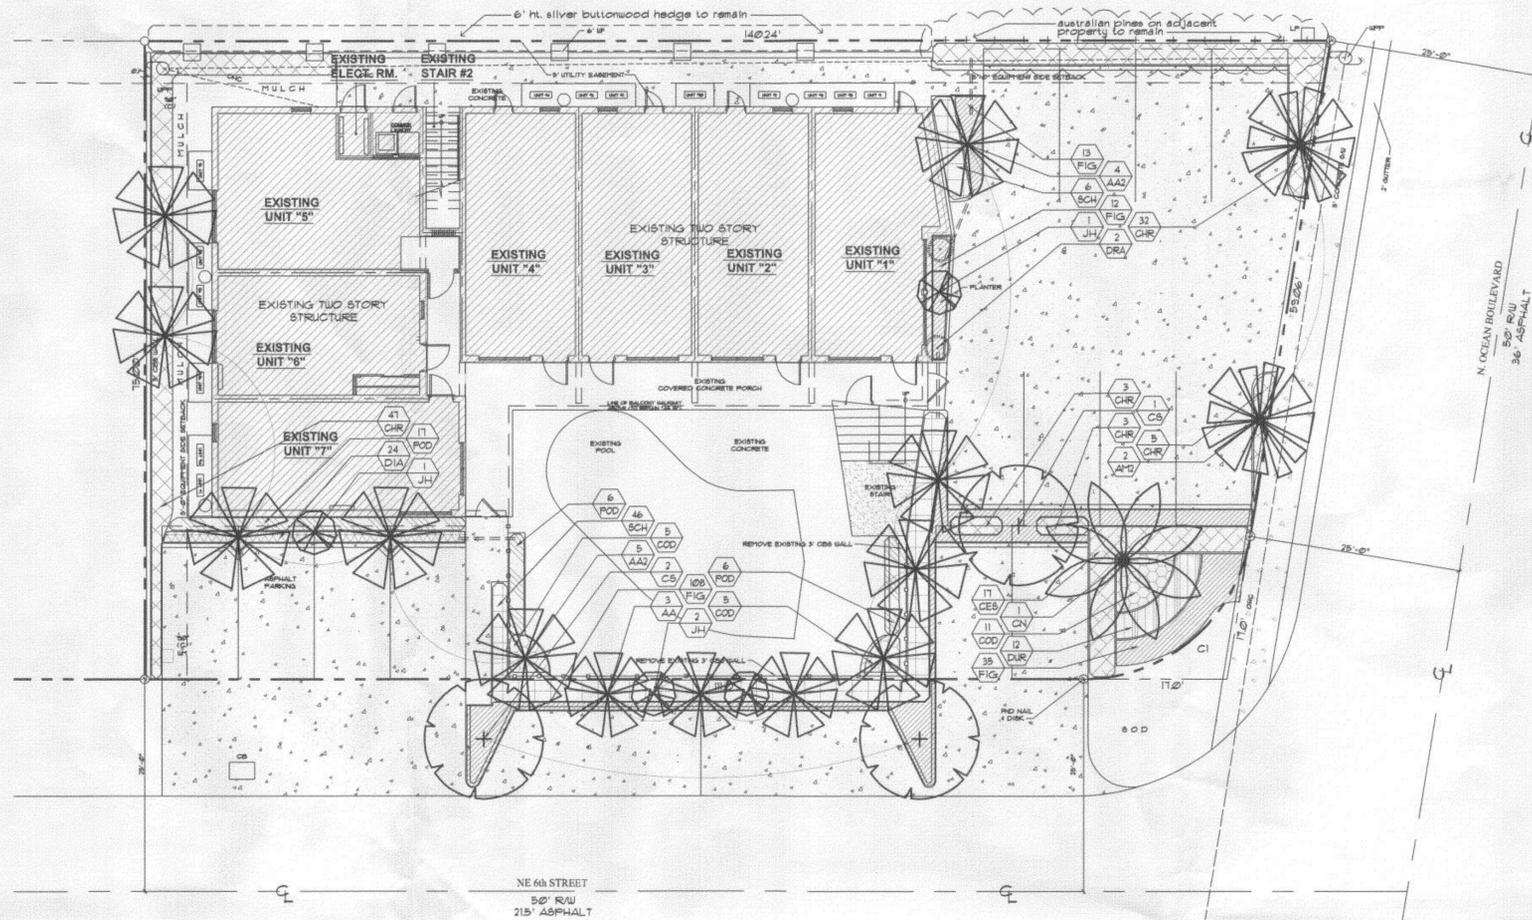

planting plan

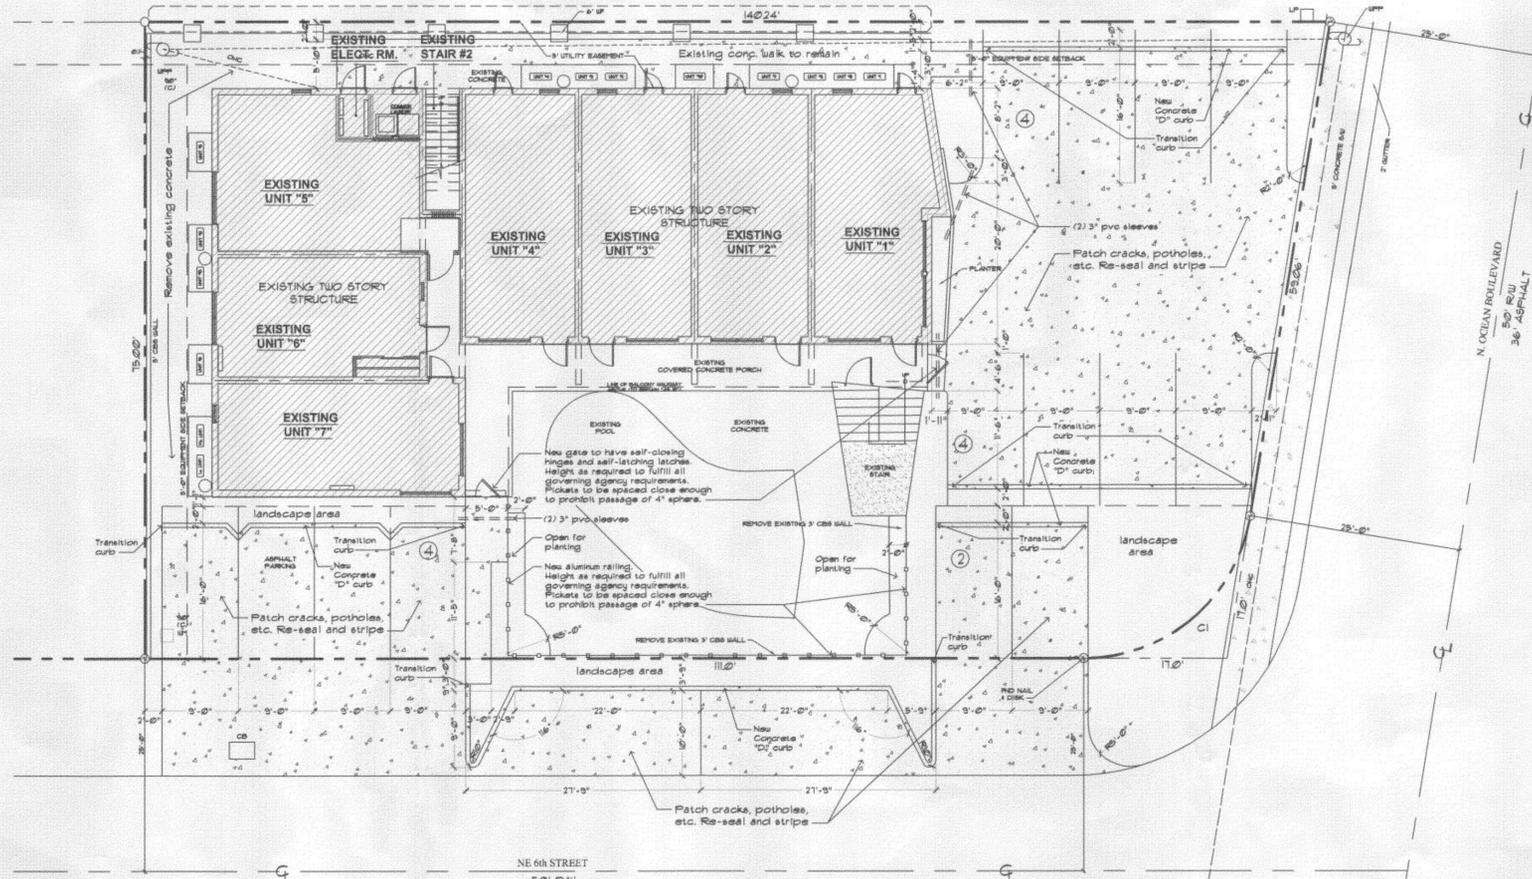

layout plan

project:
601 n. ocean
pompano beach
florida

[Signature]
dave bodker
landscape architecture/planning inc.

601 n. congress ave., suite 105-a
delray beach, florida 33445
561-276-6311
#LA0000999

sheet title:
**planting/
layout plan**

project number:
G411
date: 7-25-11
scale: 1" = 10'
drawn by: Joe

revisions:
▲
▲
▲
▲
▲

sheet:
L-1
1 of 2 sheet

