




Legend

- Proposed Inlet
- Proposed Structure
- Proposed Storm Pipe
- Existing Inlet
- Existing Manhole
- Existing Outfall
- Existing Storm Pipe
- Study Area Boundary
- Sub-Basins
- Parcels

Figure A-11
Bay Drive Neighborhood
Recommended Alternative

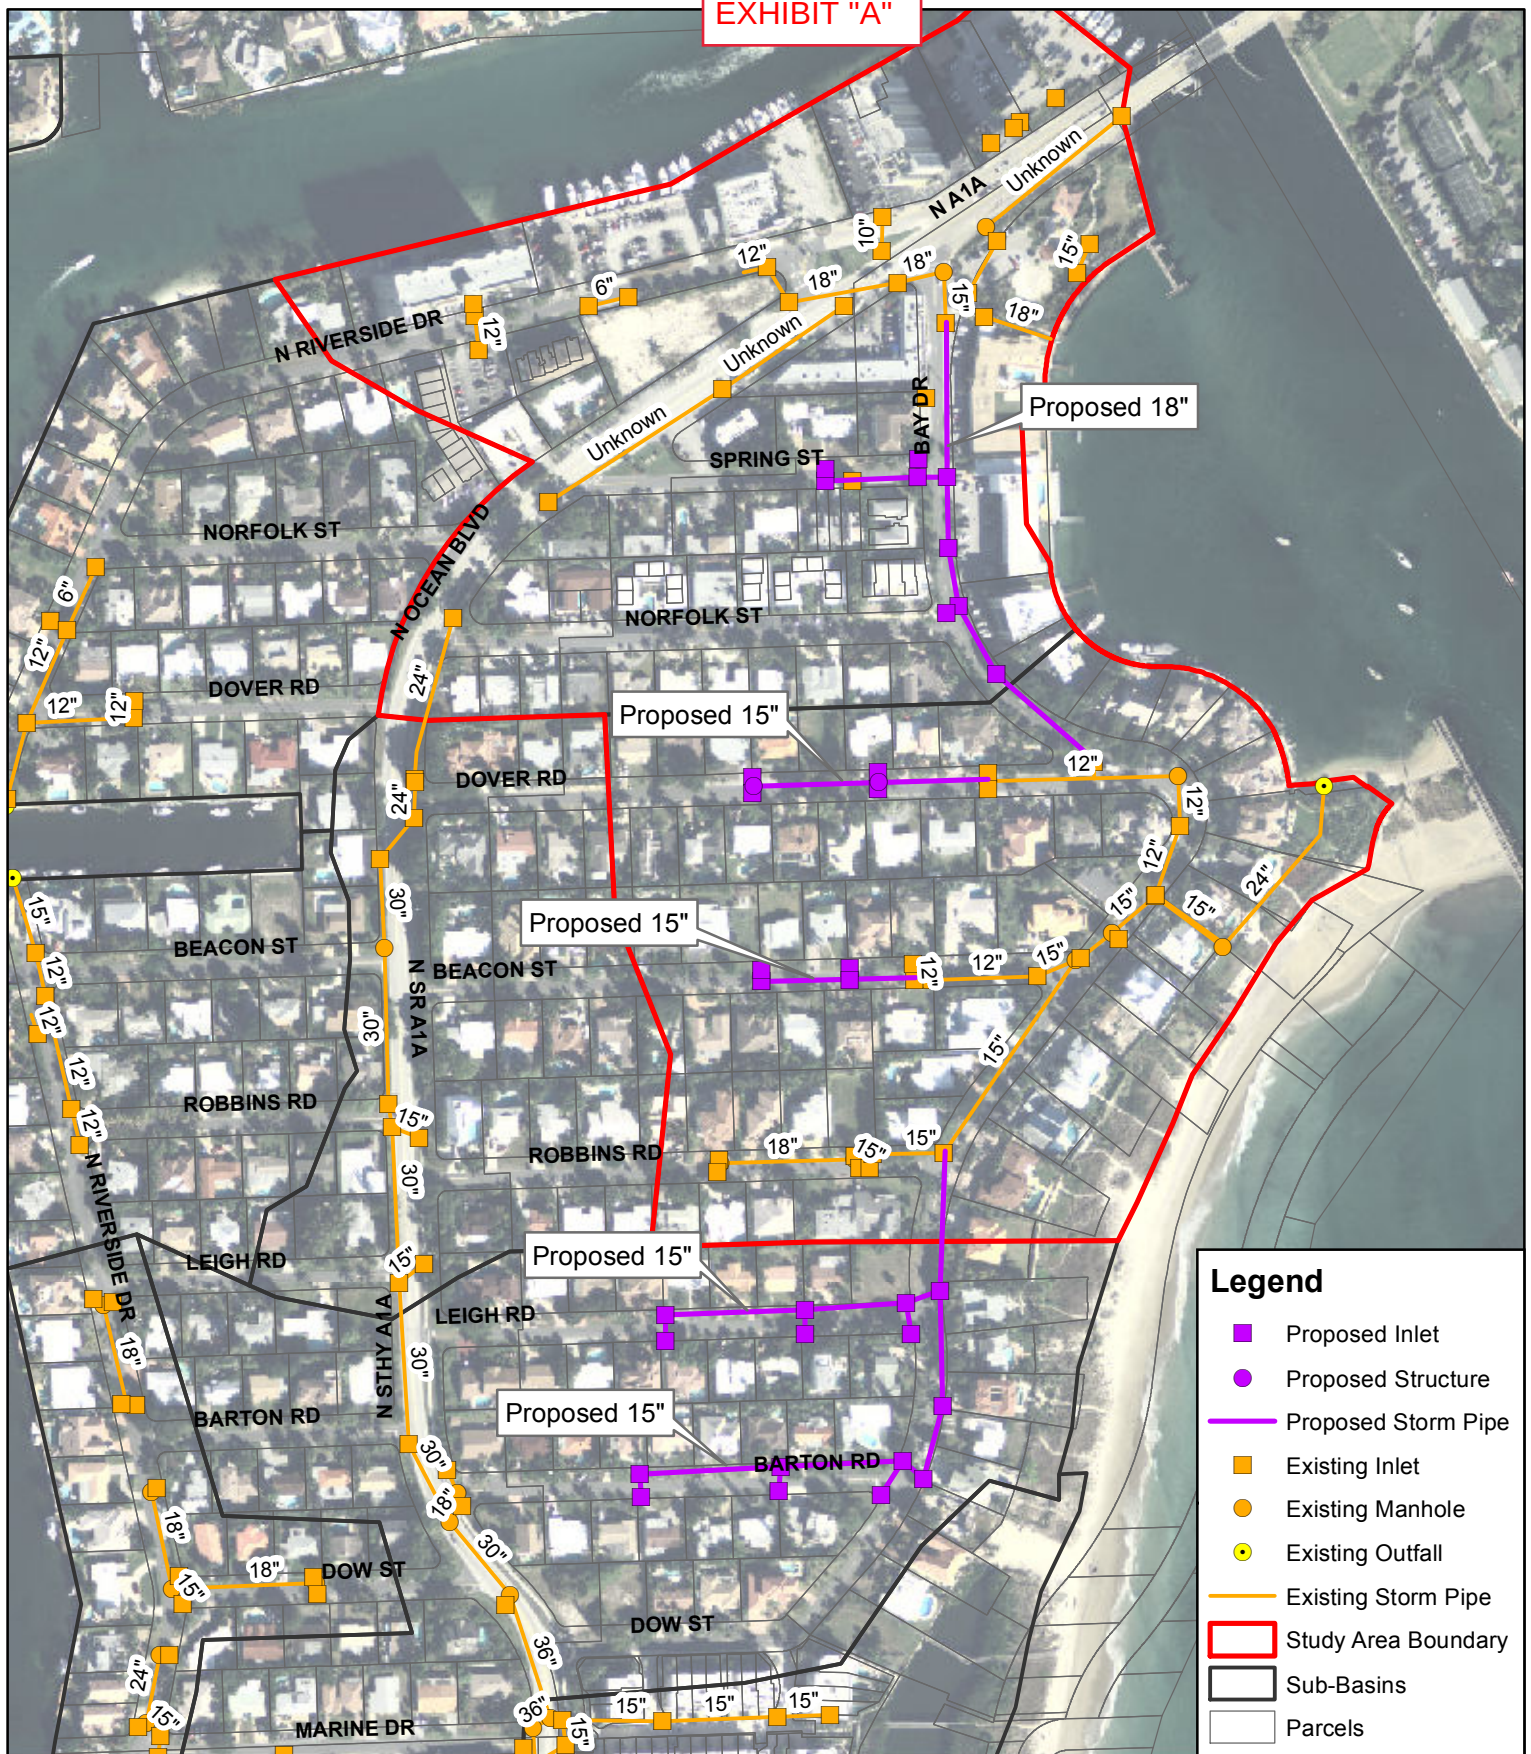

0 250 500
Feet