



J:\City-STANDARDS\2018 Standards Details\Water 1-1.dwg, 12/13/2017 2:10:18 PM

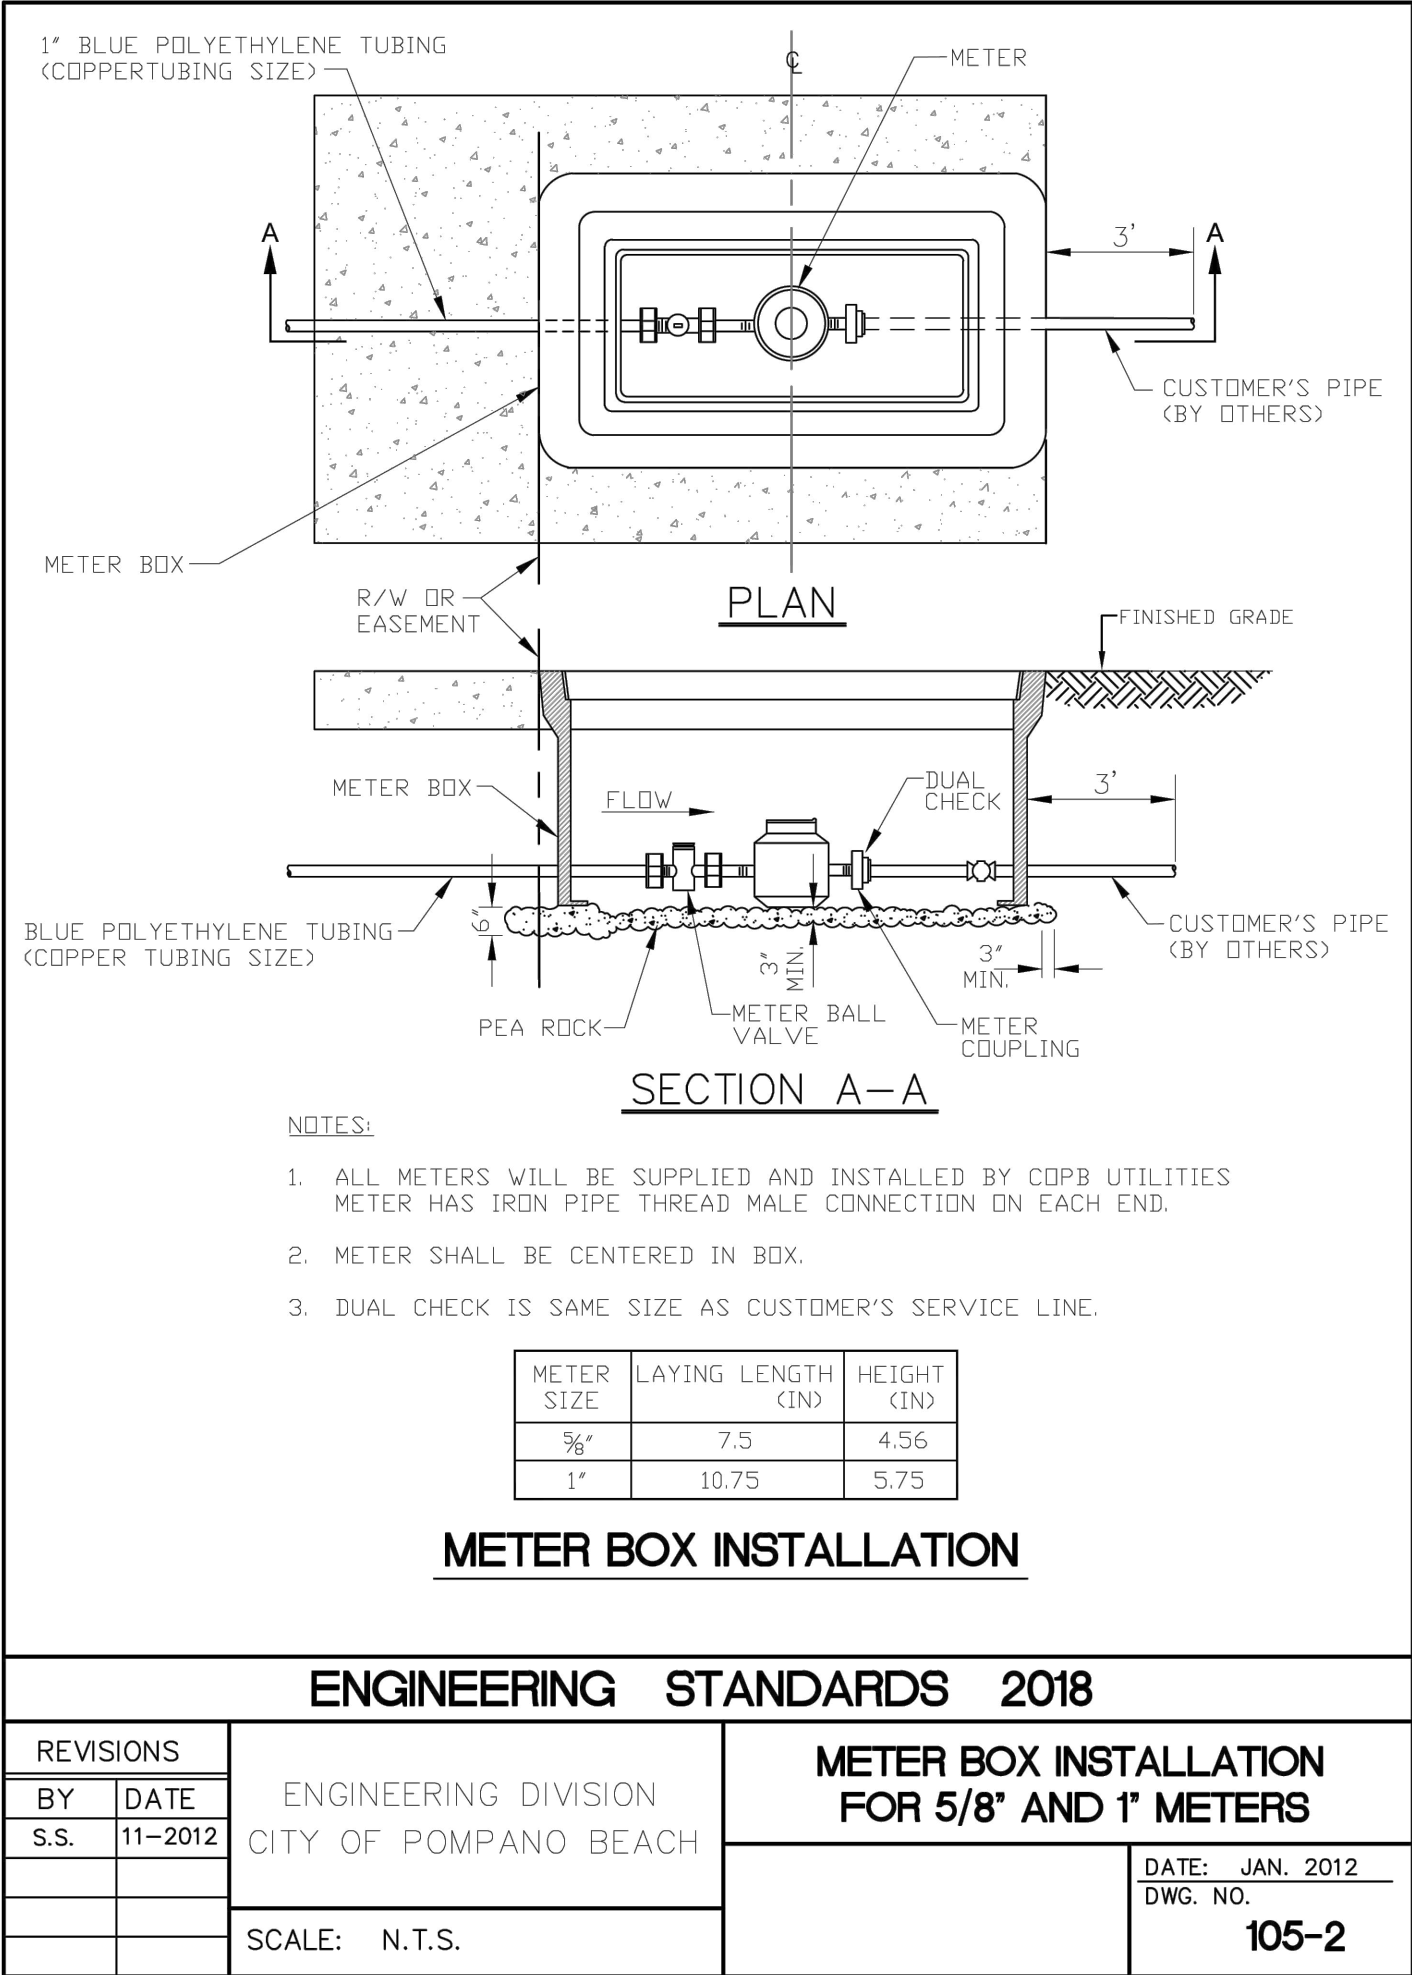

J:\City-STANDARDS\2018 Standards Details\Sanitary 2-1.dwg, 12/13/2017 4:18:53 PM

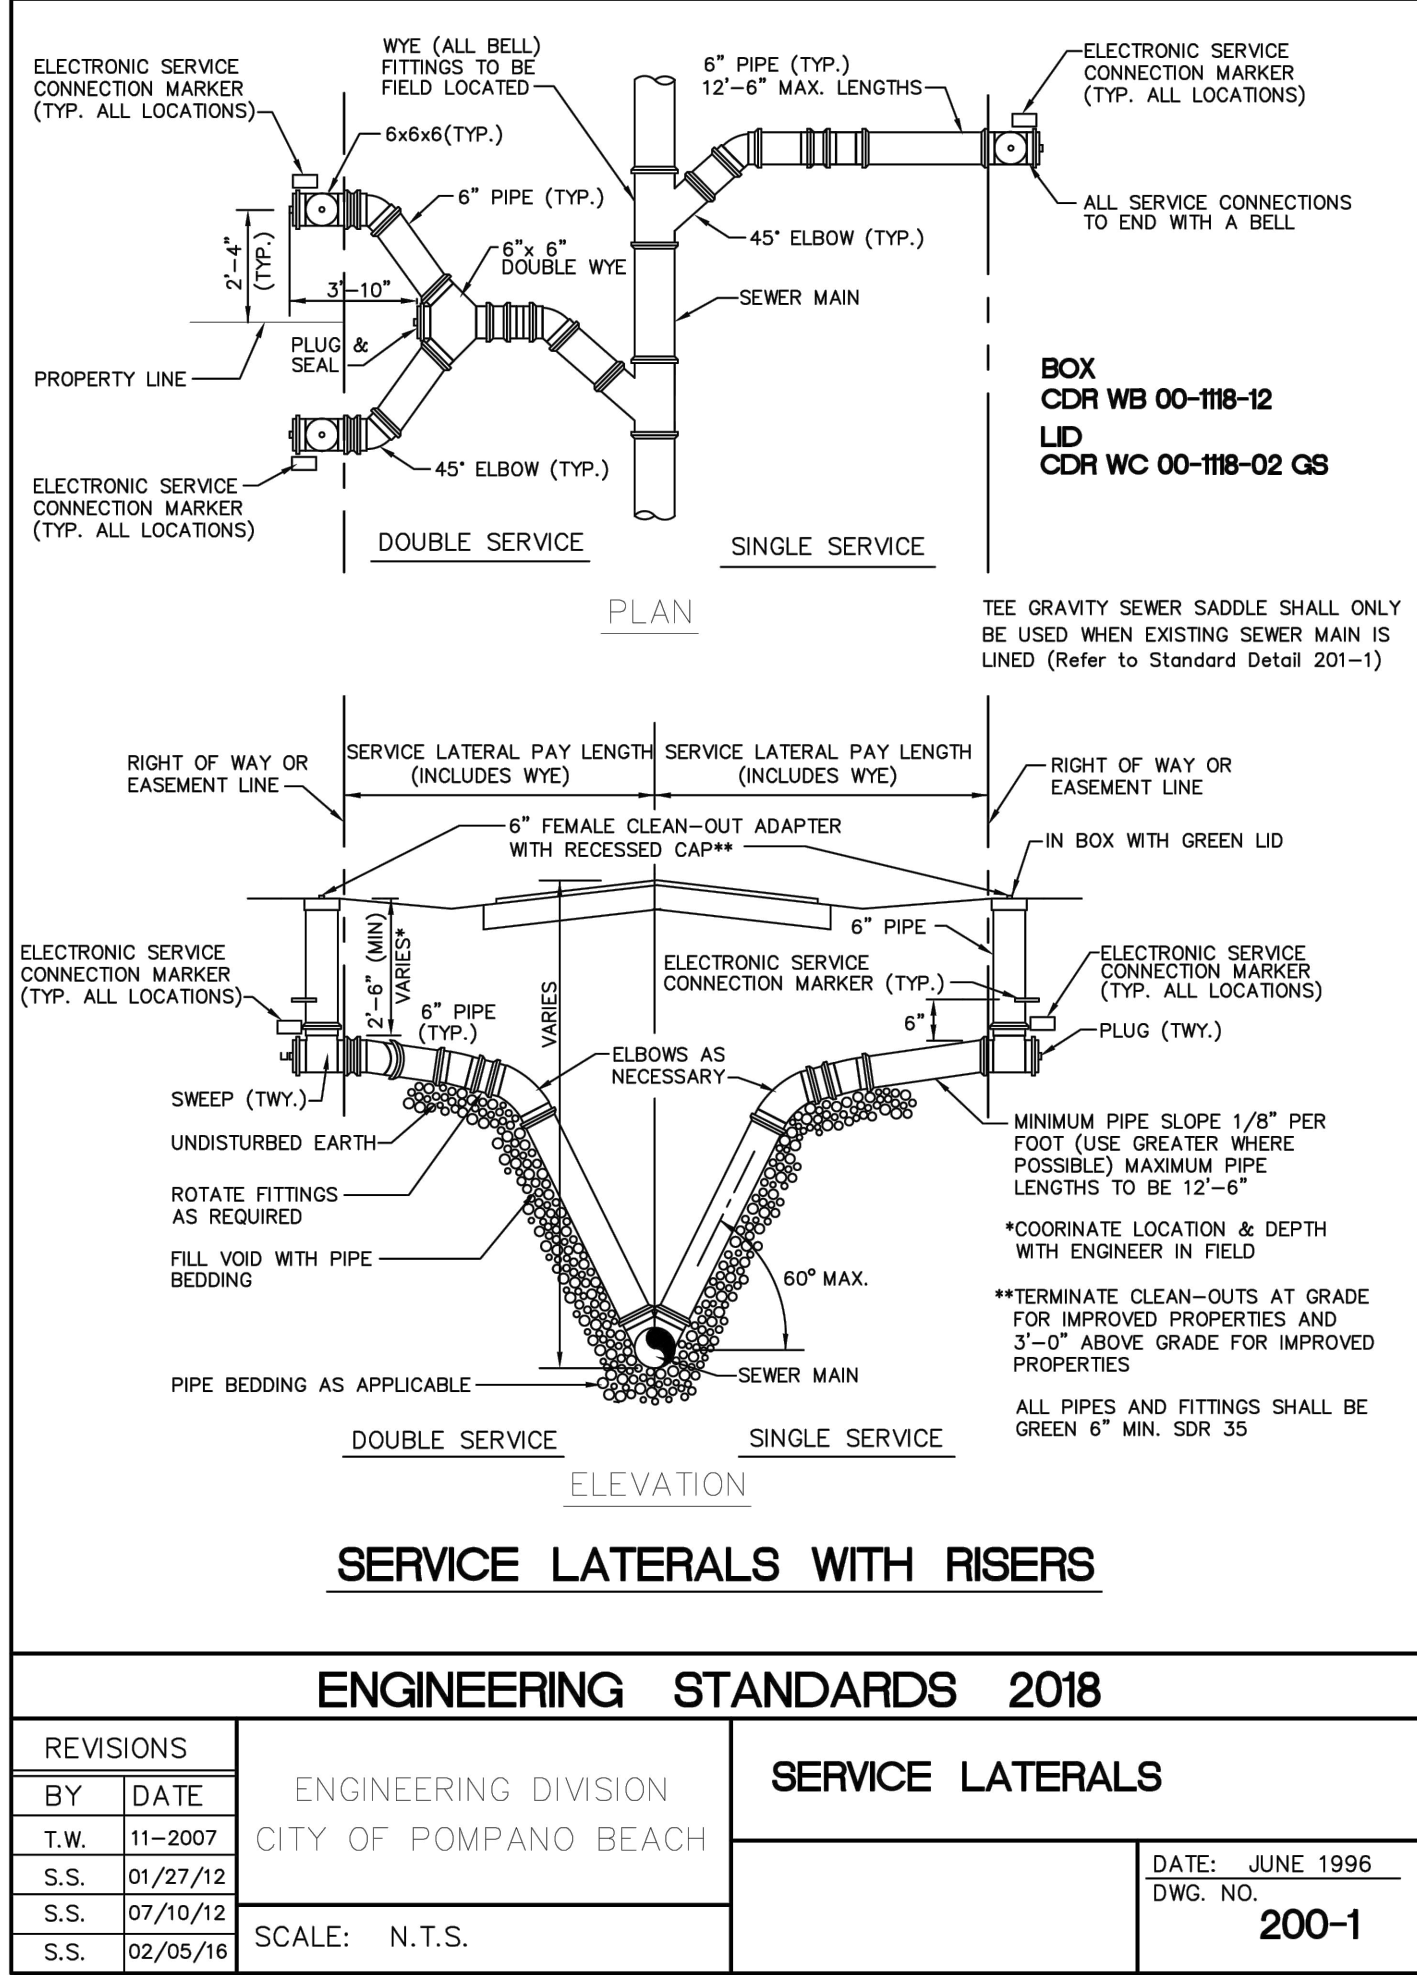

WATER AND SEWER DETAILS

REV.	DESCRIPTION	DATE
1		
2		
3		
4		
5		

IMTIAZ AHMED, P.E.  
LICENSED ENGINEER NO. 46102  
STATE OF FLORIDA

Digitally signed by Imtiaz Ahmed  
Date: 2023.03.17 14:28:58 -04'00'

SEAL

**NEW 3 UNIT RESIDENCE**  
1300 N. RIVERSIDE DR  
POMPAÑO BEACH, FLORIDA

**ATLANTIC ENGINEERING SERVICES, INC.**  
2822 WATERS EDGE CIRCLE  
GREENACRES, FLORIDA 33413  
PHONE - (561) 358-4140  
FAX - (561) 966-9242  
CERTIFICATE OF AUTHORIZATION NO.: 9390

PROJ. NO. 0001  
SCALE: 1"=10'

DES.	DWN.	CHK.

SHEET NUMBER  
**CE3**  
DATE DRAWN  
JAN, 2023