



D

C

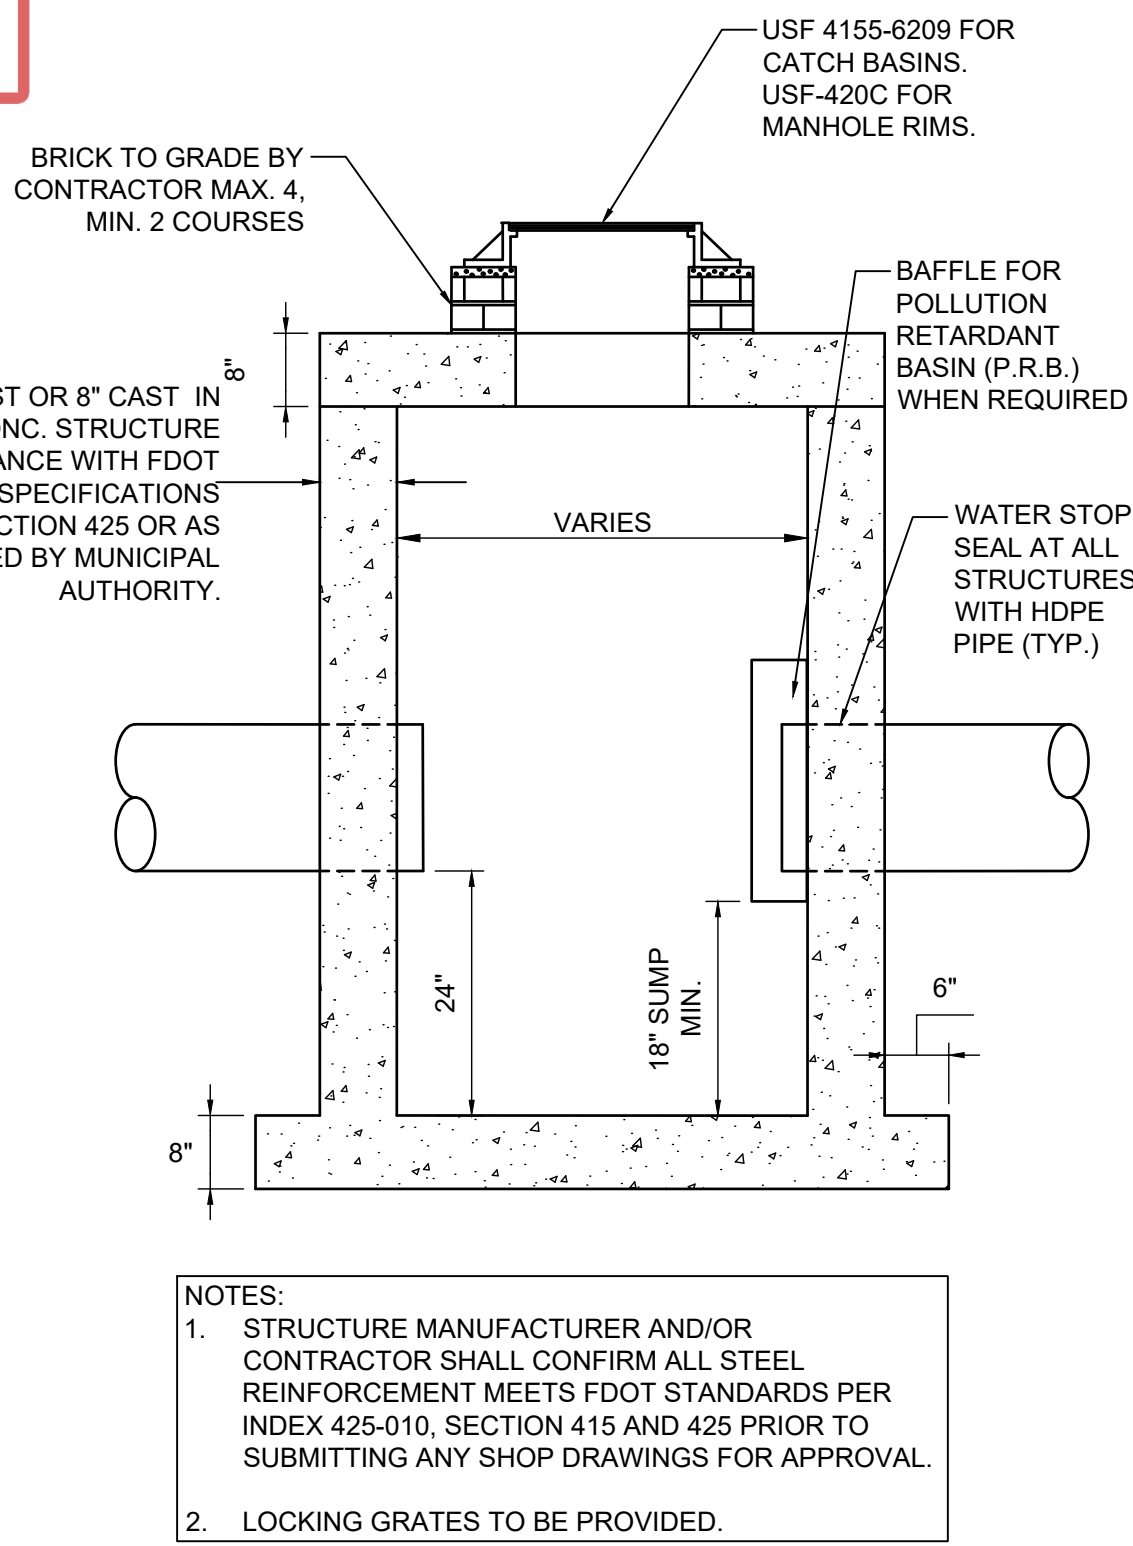


12 CATCH BASIN / DRAINAGE MANHOLE DETAIL NOT TO SCALE

2

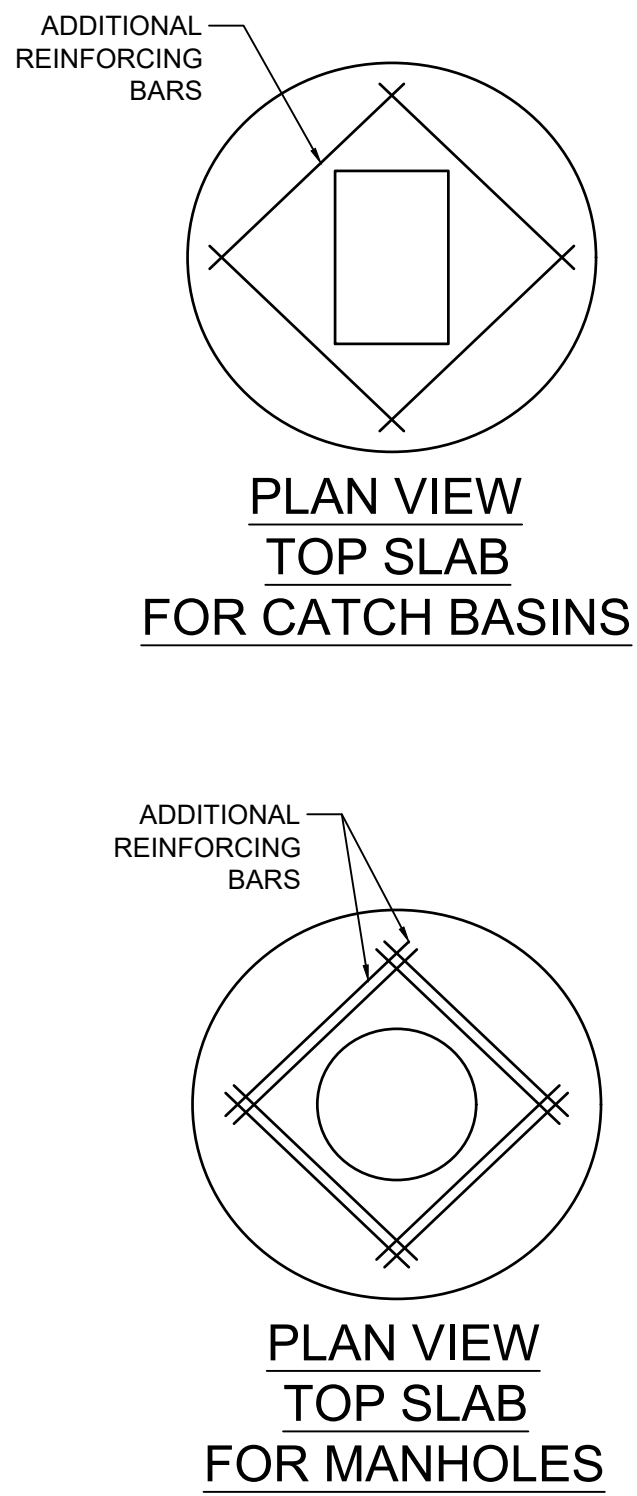


13 CATCH BASIN / MANHOLE FRAME DETAIL NOT TO SCALE

3

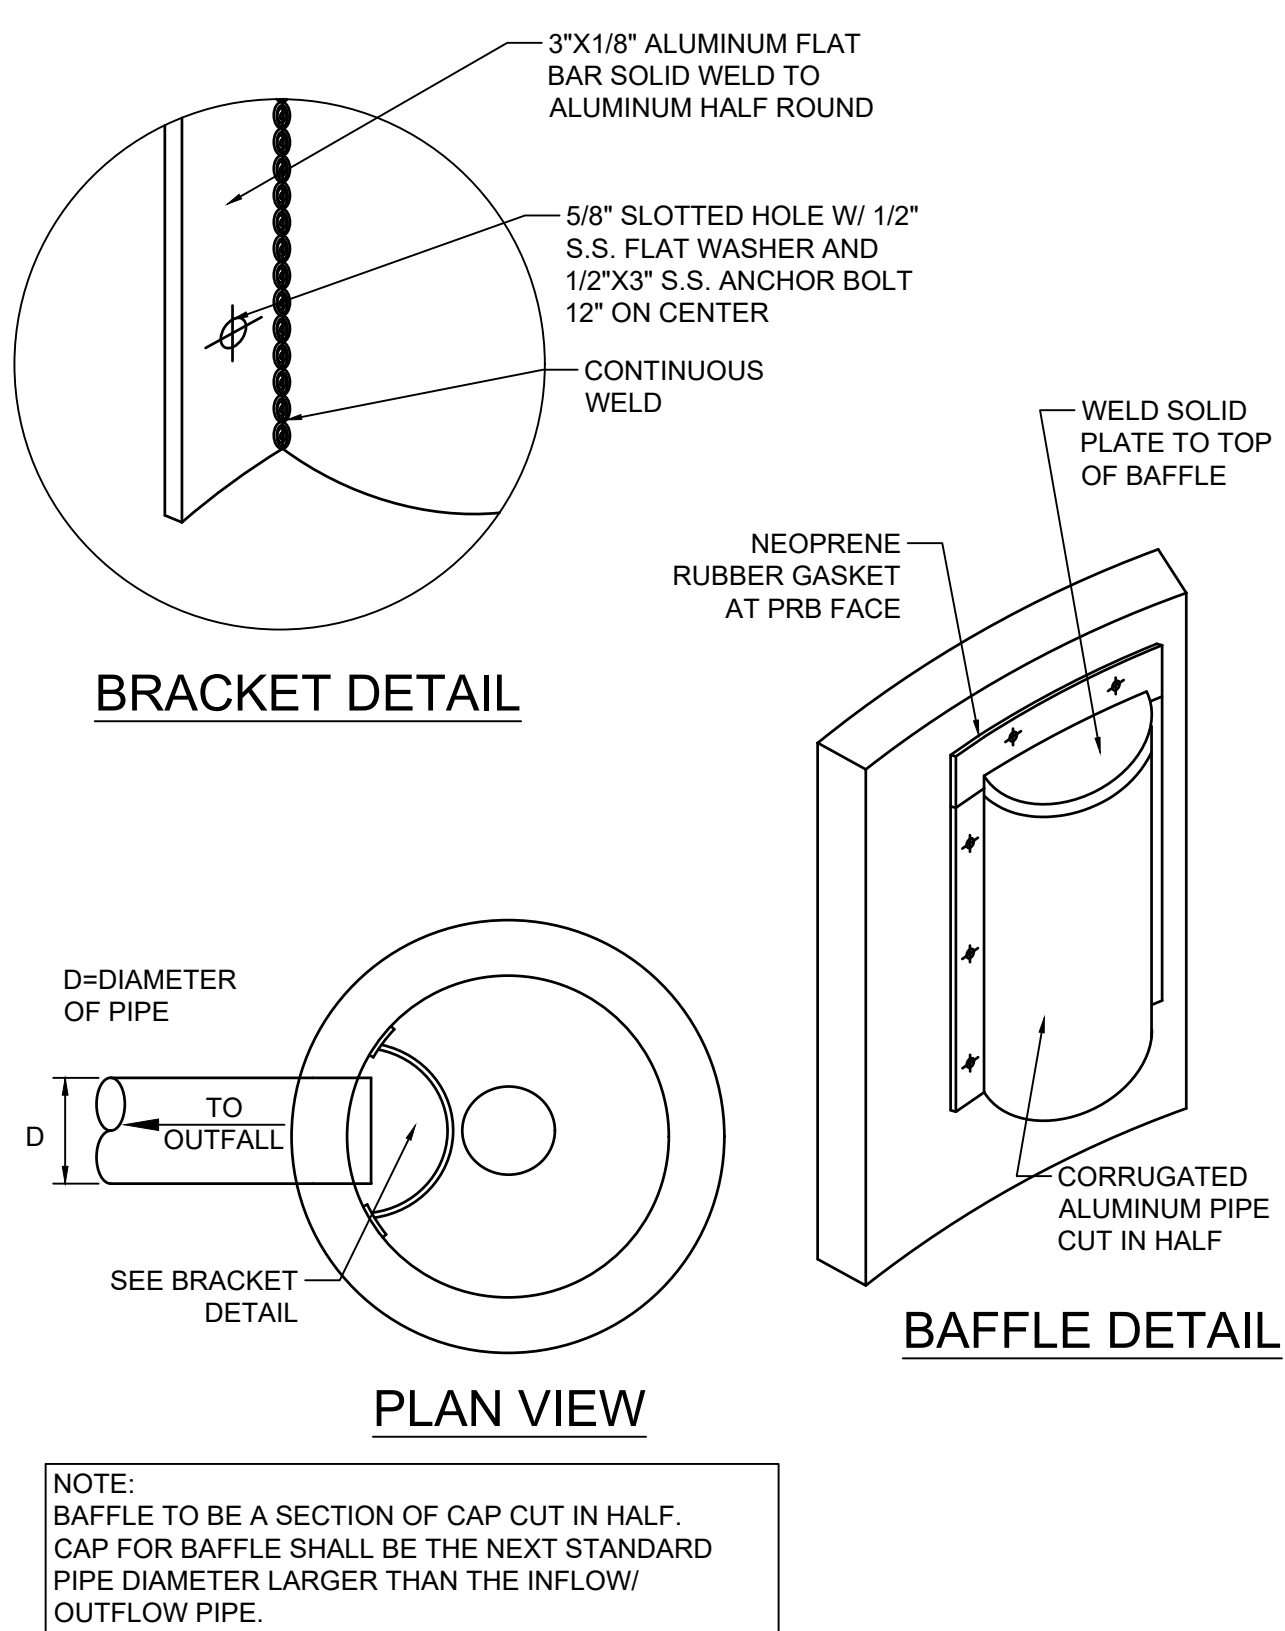

14 POLLUTION RETARDANT BAFFLE DETAIL NOT TO SCALE

4

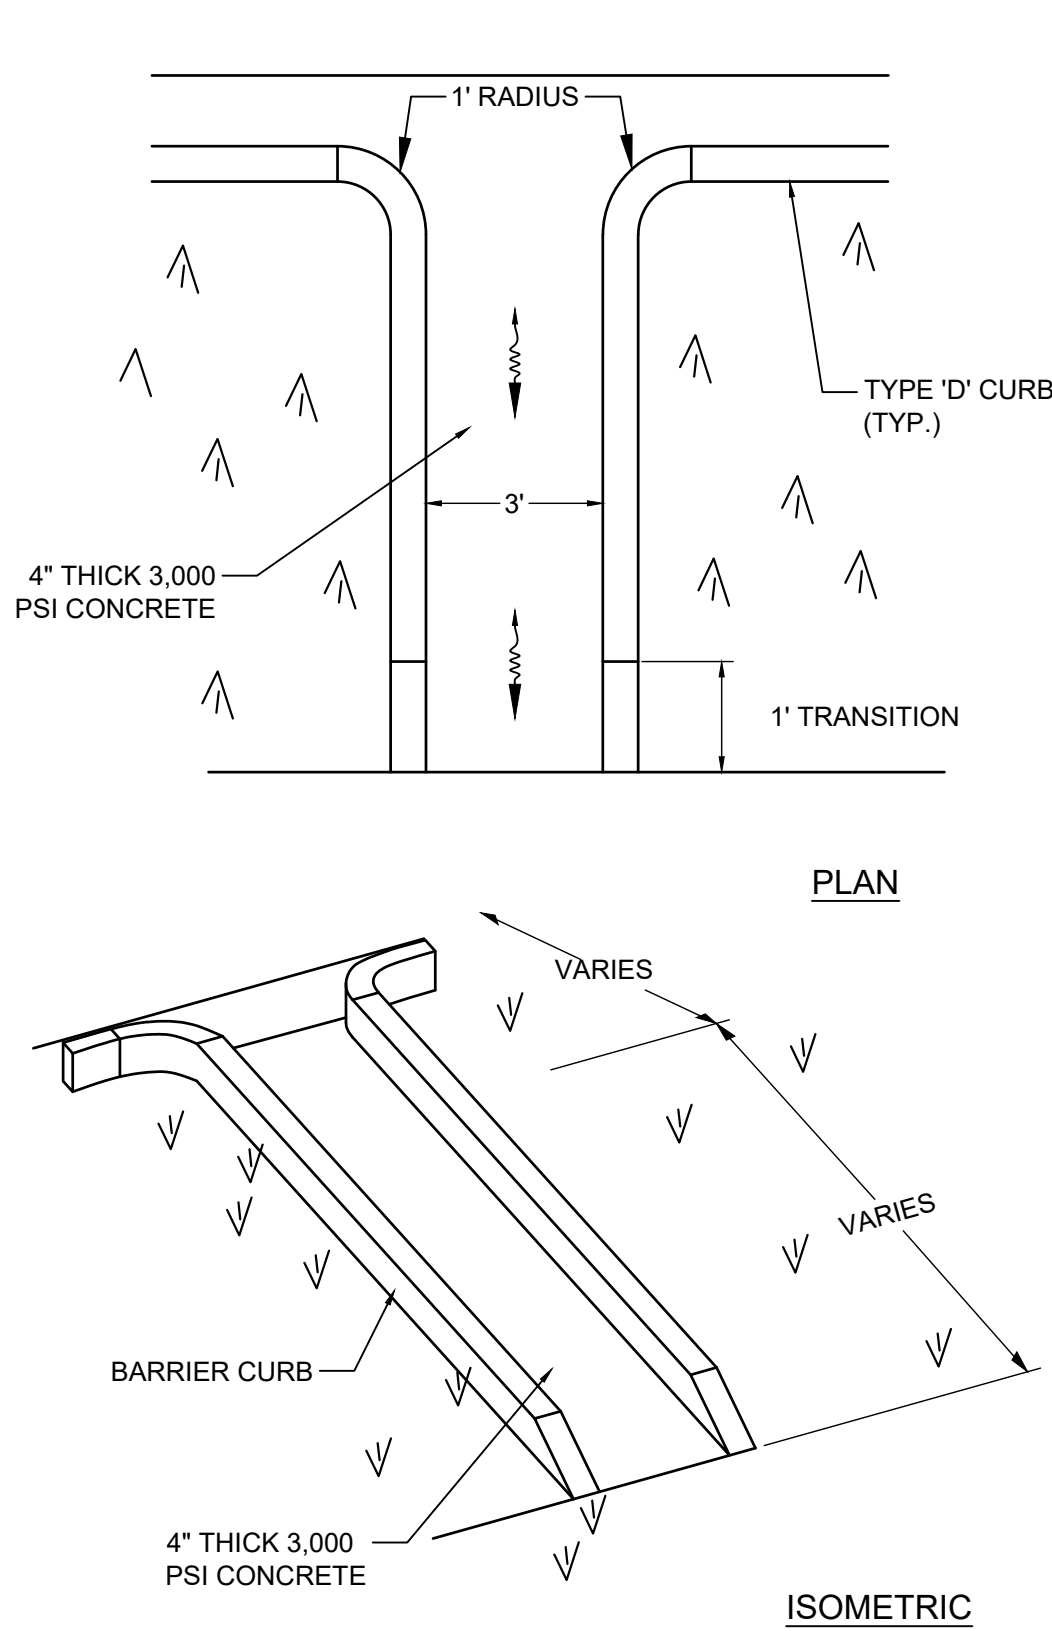

15 CONCRETE FLUME DETAIL NOT TO SCALE

REVISIONS		
NO.	DESCRIPTION	DATE

RESPONSIBILITY FOR THE USE OF THESE PLANS PRIOR TO OBTAINING PERMITS FROM ALL AGENCIES HAVING JURISDICTION OVER THE PROJECT WILL FALL SOLELY UPON THE USER.	
ISSUE DATE:	08/27/2025
DESIGNED BY:	BB
DRAWN BY:	JS
CHECKED BY:	NW
BID-CONTRACT:	

THOMAS F. DONAHUE, P.E.
FLORIDA REG. NO. 60529
(FOR THE FIRM)

CLIENT

FIRST INDUSTRIAL

PROJECT

FIRST 95 DISTRIBUTION CENTER- PHASE II
1000-1041 NW 12th Ter.
Pompano Beach, FL

SHEET TITLE

PAVING, GRADING, AND DRAINAGE DETAILS

1

2

3

4

5