



Plotted By:fernandez, Gioxanni Sheet Set:MLLCREEK POMPANO Layout-C-403 WATER & SEWER DETAILS November 21, 2025 04:05:37pm K:\FTL_Civil\043 pbs\043175014 Mill Creek POMPANO\Design\CADD\PlusSheets\C-UTIL-DTL.dwg
This document, together with the concepts and designs presented herein, is an instrument of service, is intended only for the specific purpose and client for which it was prepared. Reuse of and improper reliance on this document without written authorization and adaptation by Kimley-Horn and Associates, Inc. shall be without liability to Kimley-Horn and Associates, Inc.

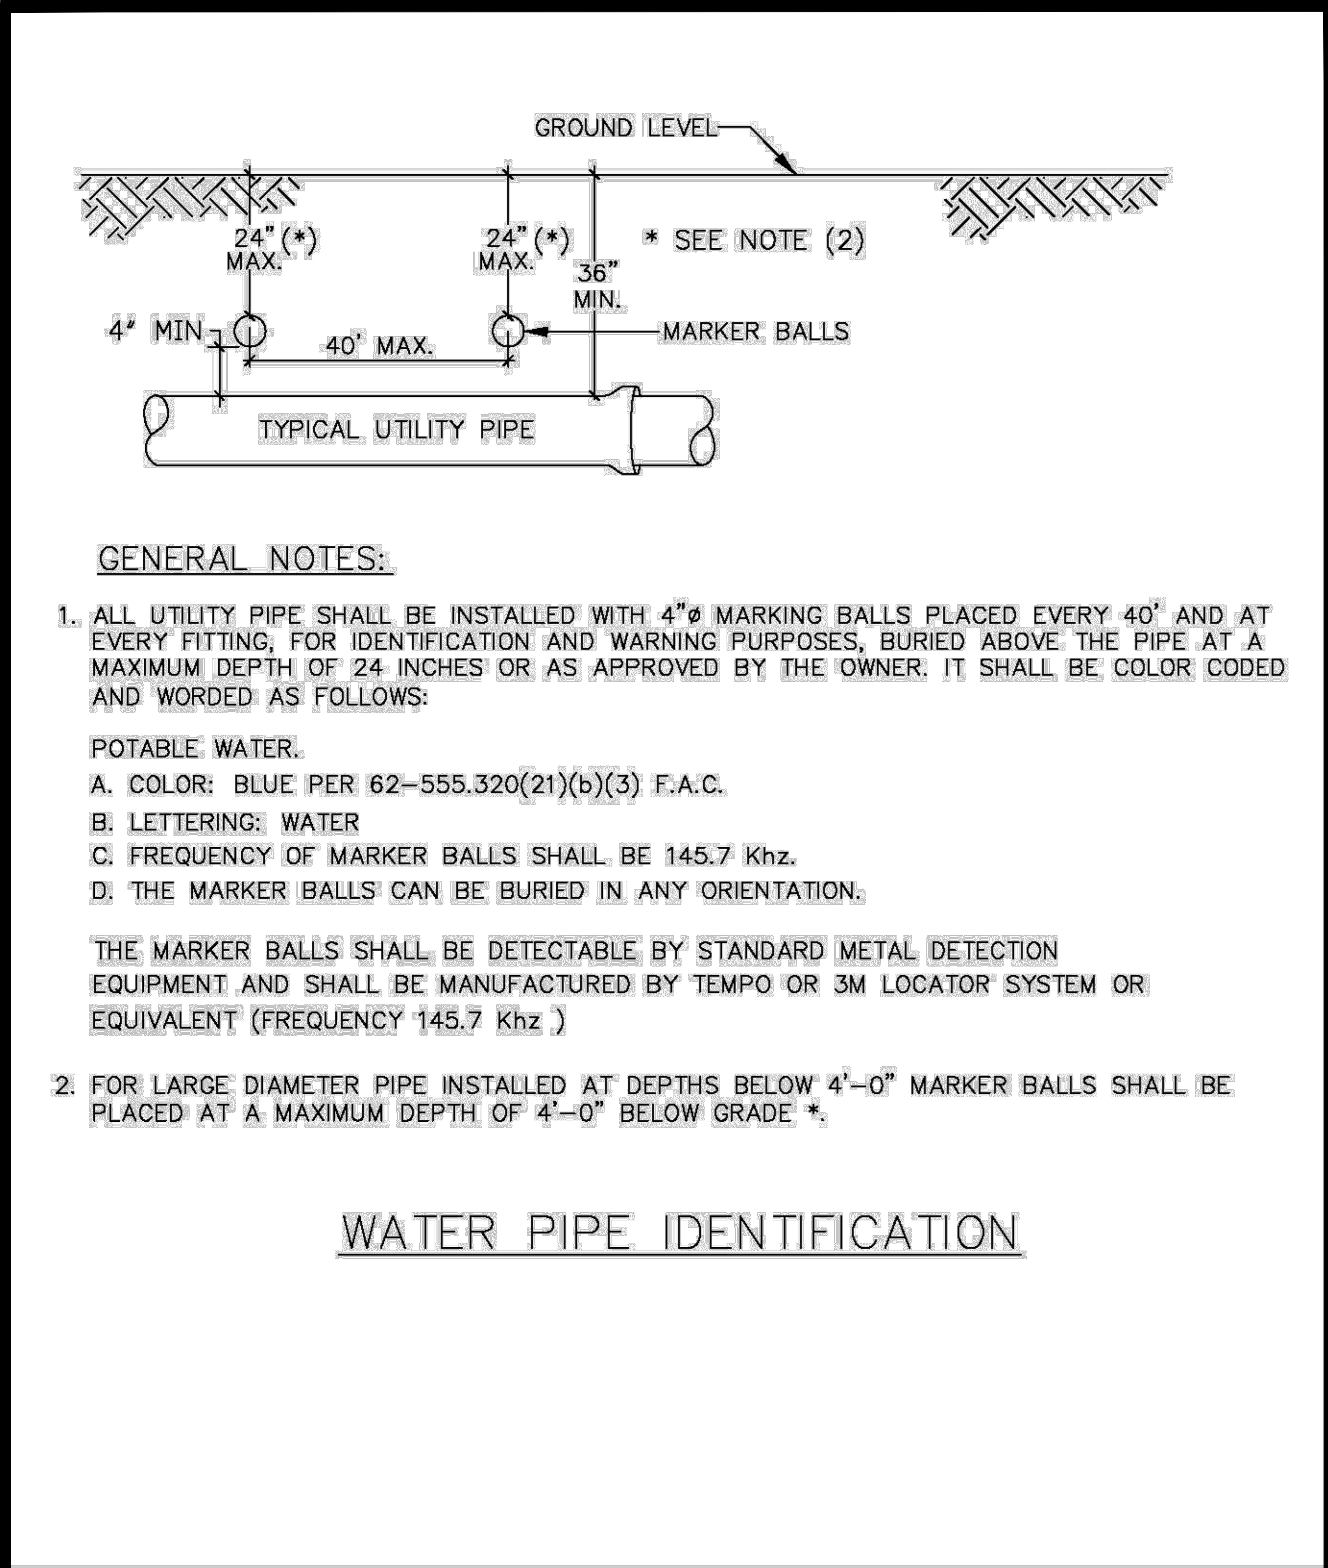


WATER PIPE IDENTIFICATION

ENGINEERING STANDARDS 2025				
REVISIONS		ENGINEERING DIVISION CITY OF POMPANO BEACH	WATER PIPE IDENTIFICATION	
BY	DATE			
S.S.	01/12			DATE: JAN. 2022 DWG. NO.
S.S.	06/16			
SCALE: N.T.S.		119-1		

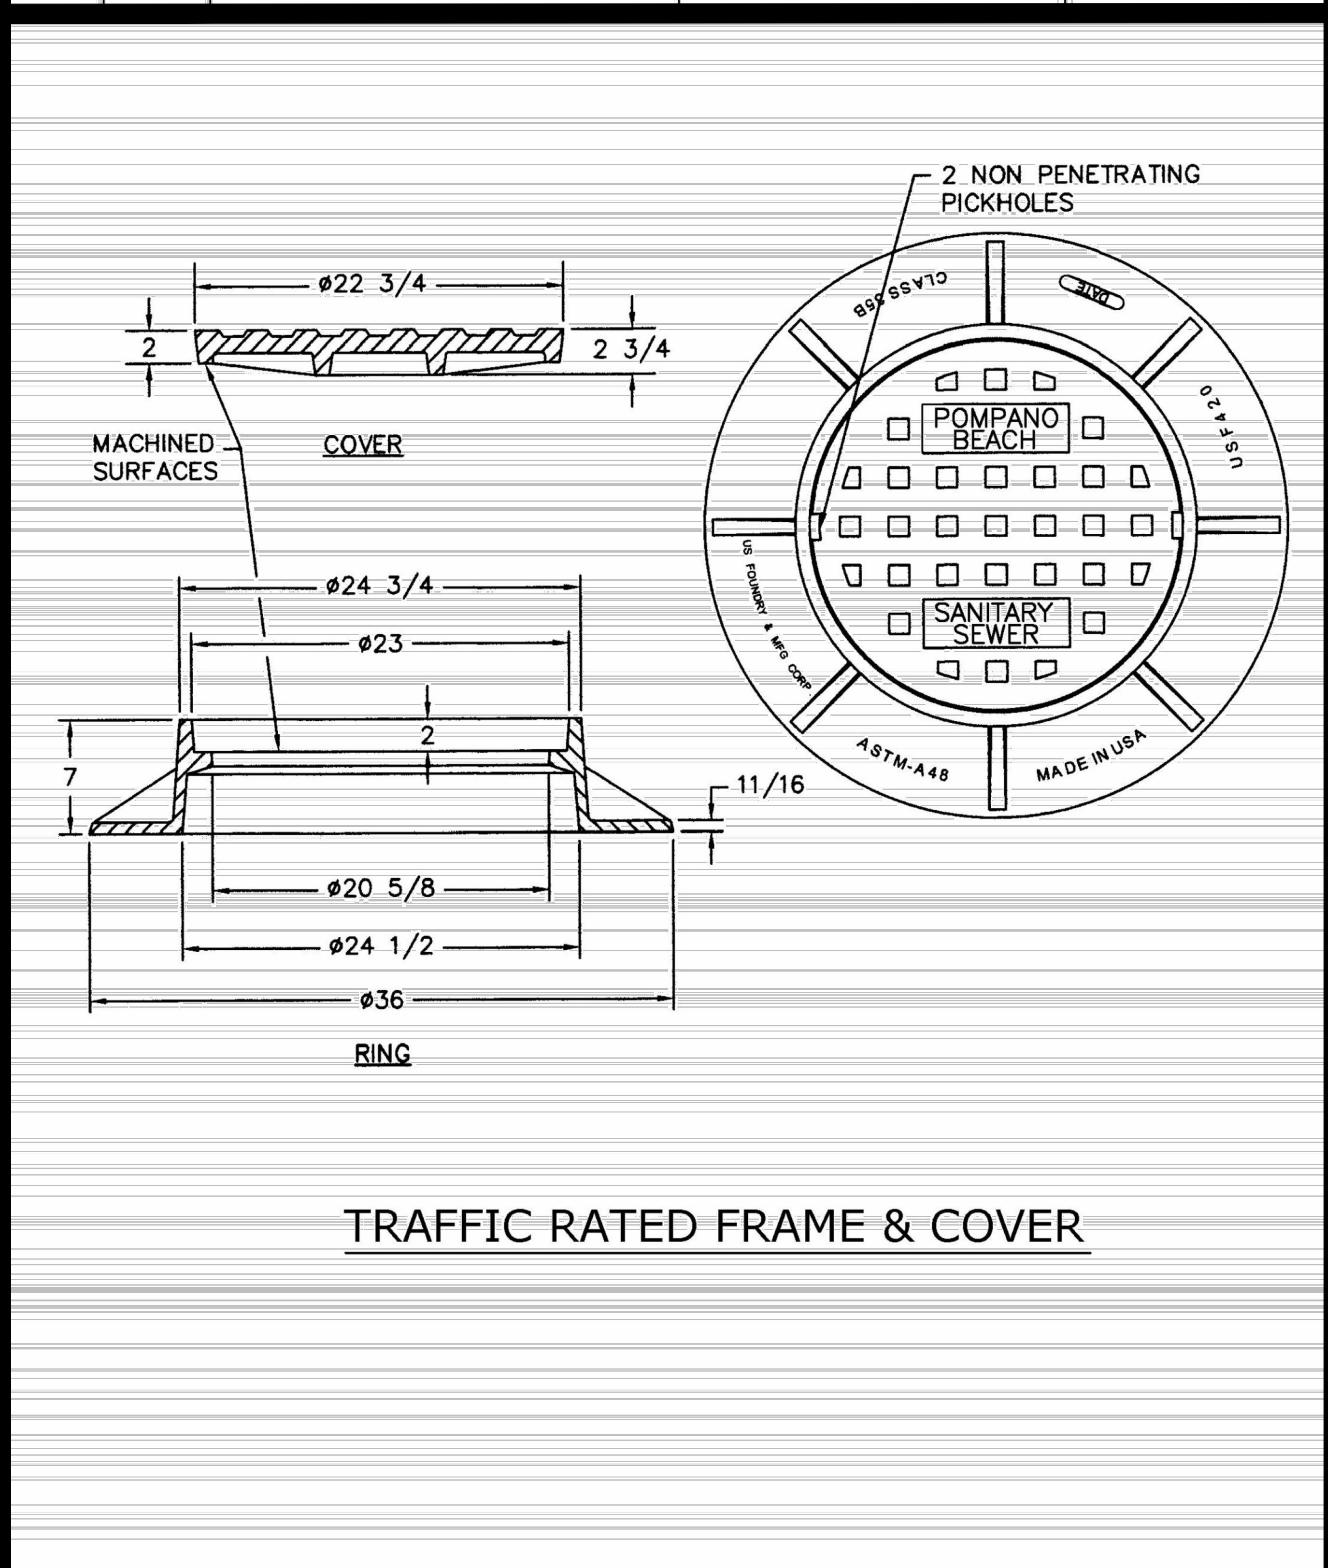


ENGINEERING STANDARDS 2025			
REVISIONS		ENGINEERING DIVISION CITY OF POMPANO BEACH	TRAFFIC RATED SEWER COVER
BY	DATE		
		SCALE: N.T.S.	DATE: JUNE 2022 DWG. NO. 211-1

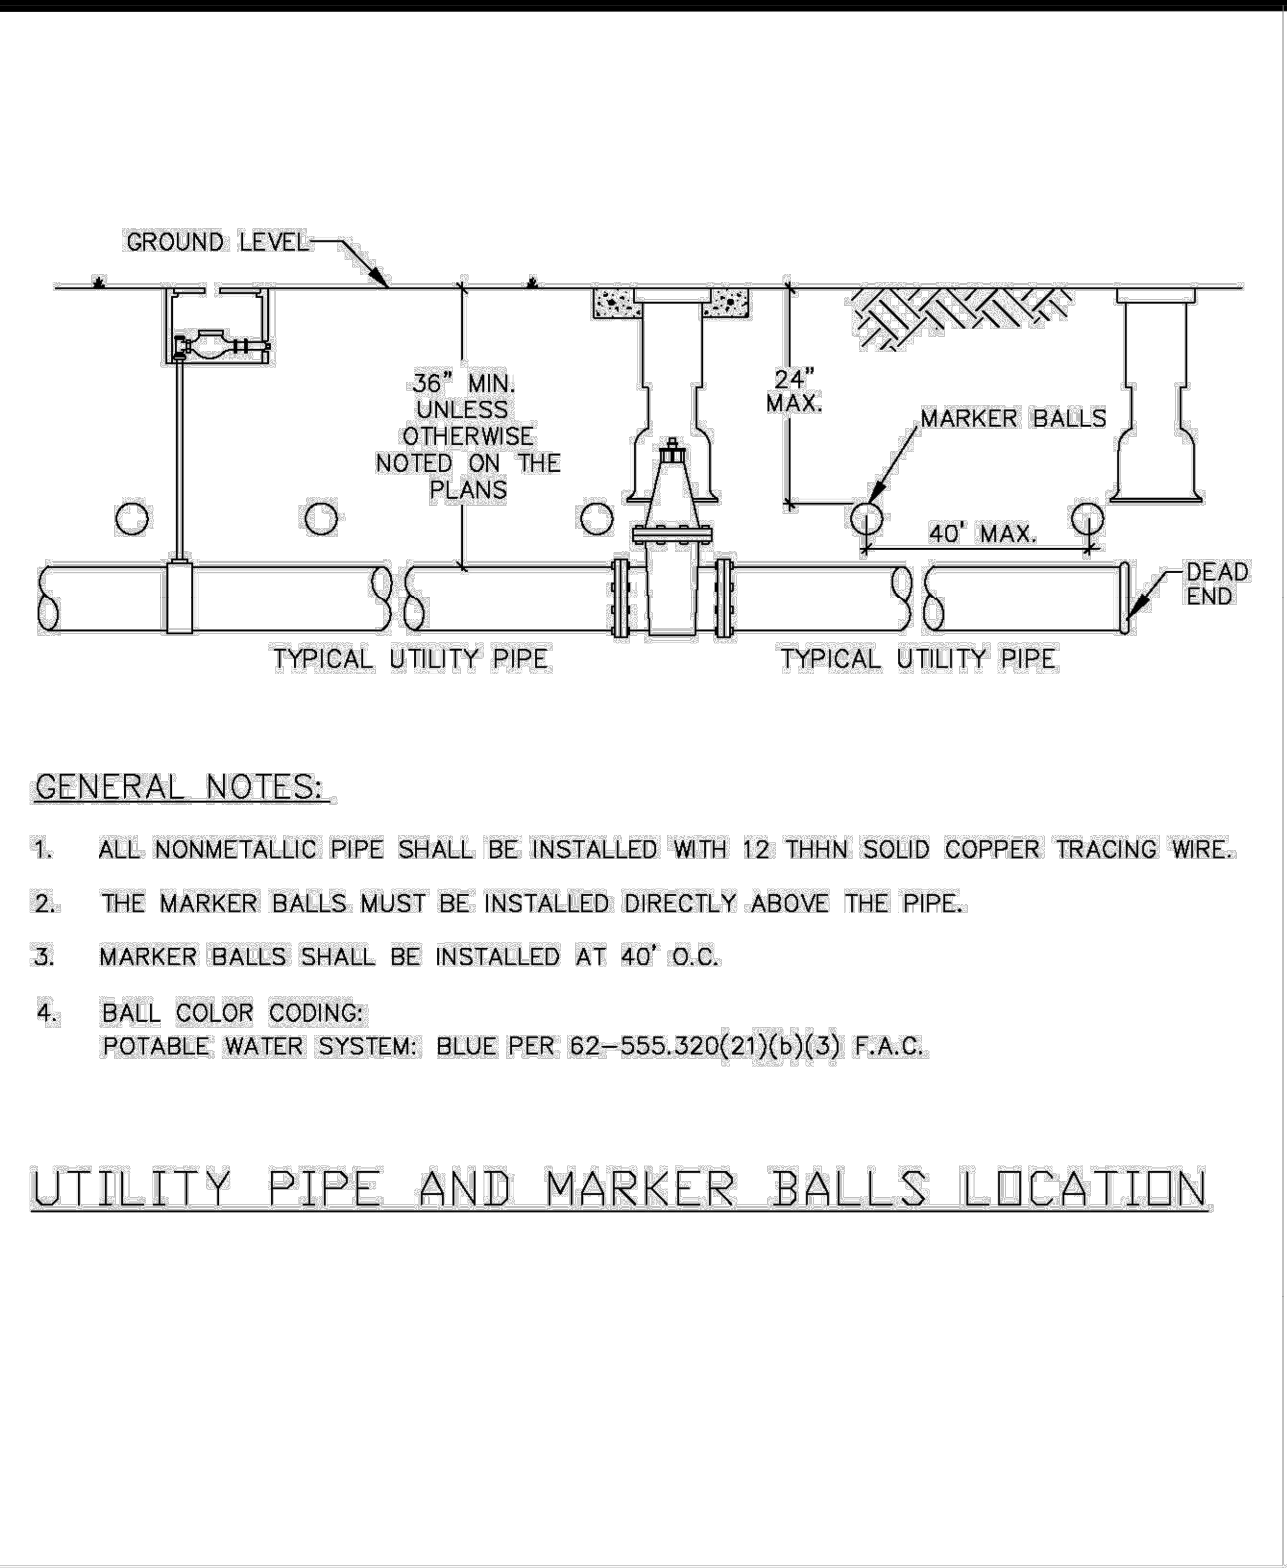


UTILITY PIPE AND MARKER BALLS LOCATION


ENGINEERING STANDARDS 2025			
REVISIONS		ENGINEERING DIVISION CITY OF POMPANO BEACH	UTILITY PIPE AND MARKER BALLS LOCATION
BY	DATE		
S.	01/12		DATE: JAN. 2022 DWG. NO. 120-1
S.	06/16		
SCALE: N.T.S.			

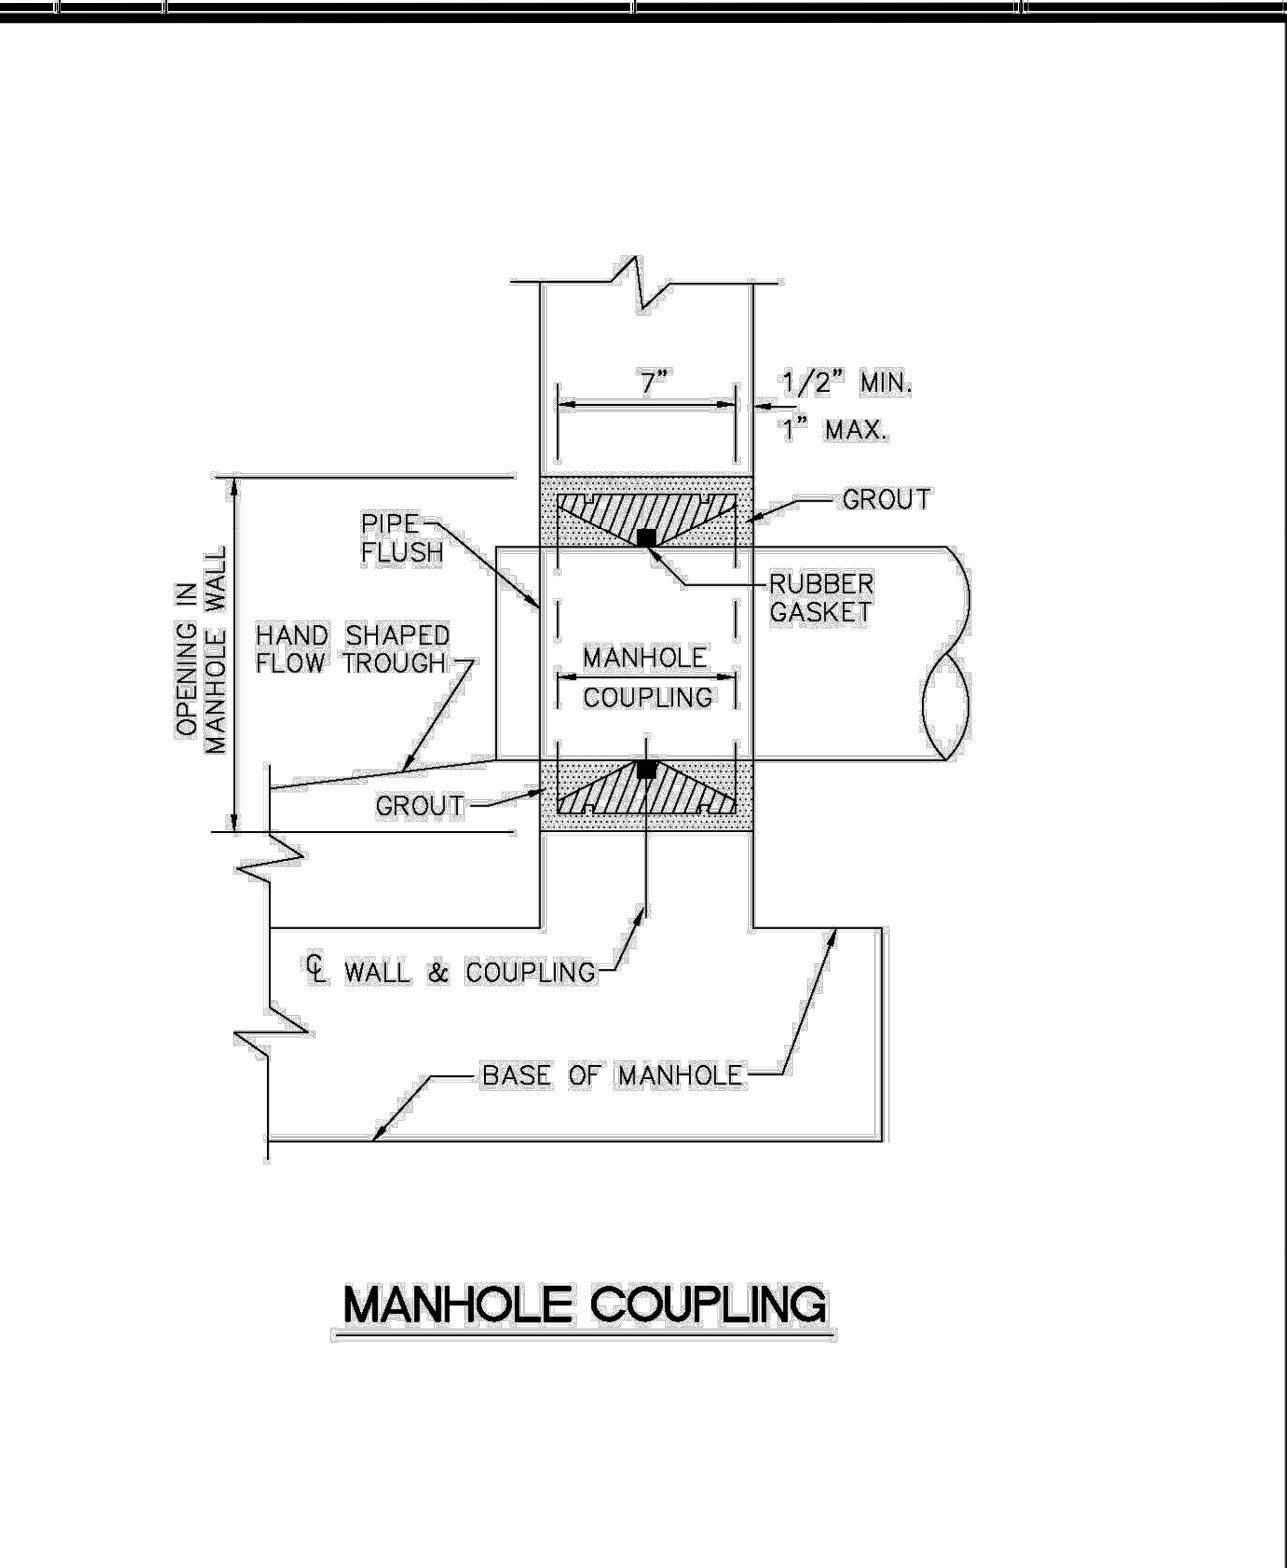


ENGINEERING STANDARDS 2025			
REVISIONS		ENGINEERING DIVISION CITY OF POMPANO BEACH	MANHOLE COUPLING
BY	DATE		
S.	JUNE 2005		DATE: JUNE 2022 DWG. NO. 212-1
SCALE: N.T.S.			

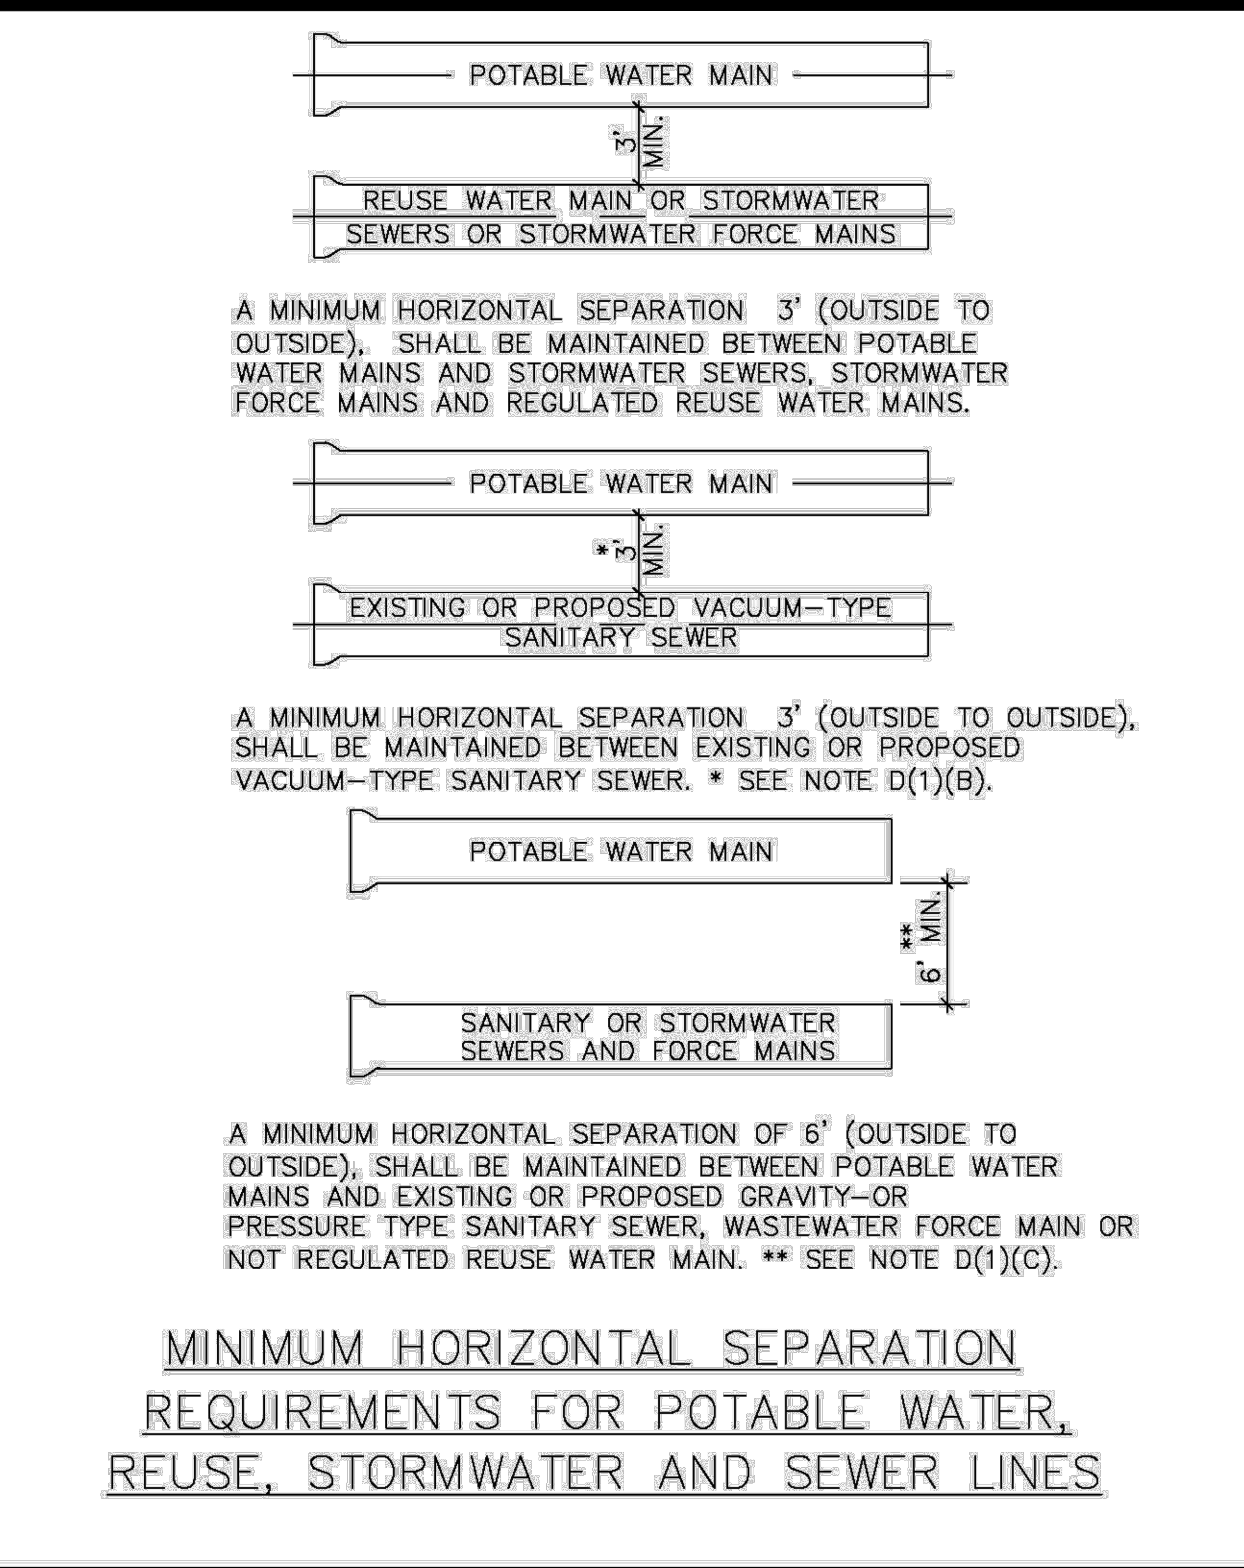


ENGINEERING STANDARDS 2025			
REVISIONS		ENGINEERING DIVISION CITY OF POMPANO BEACH	MIN. HORIZONTAL SEPARATION FOR POTABLE WATER
DATE			
01/12			
		SCALE: N.T.S.	DATE: JAN. 2022 DWG. NO. 121-1

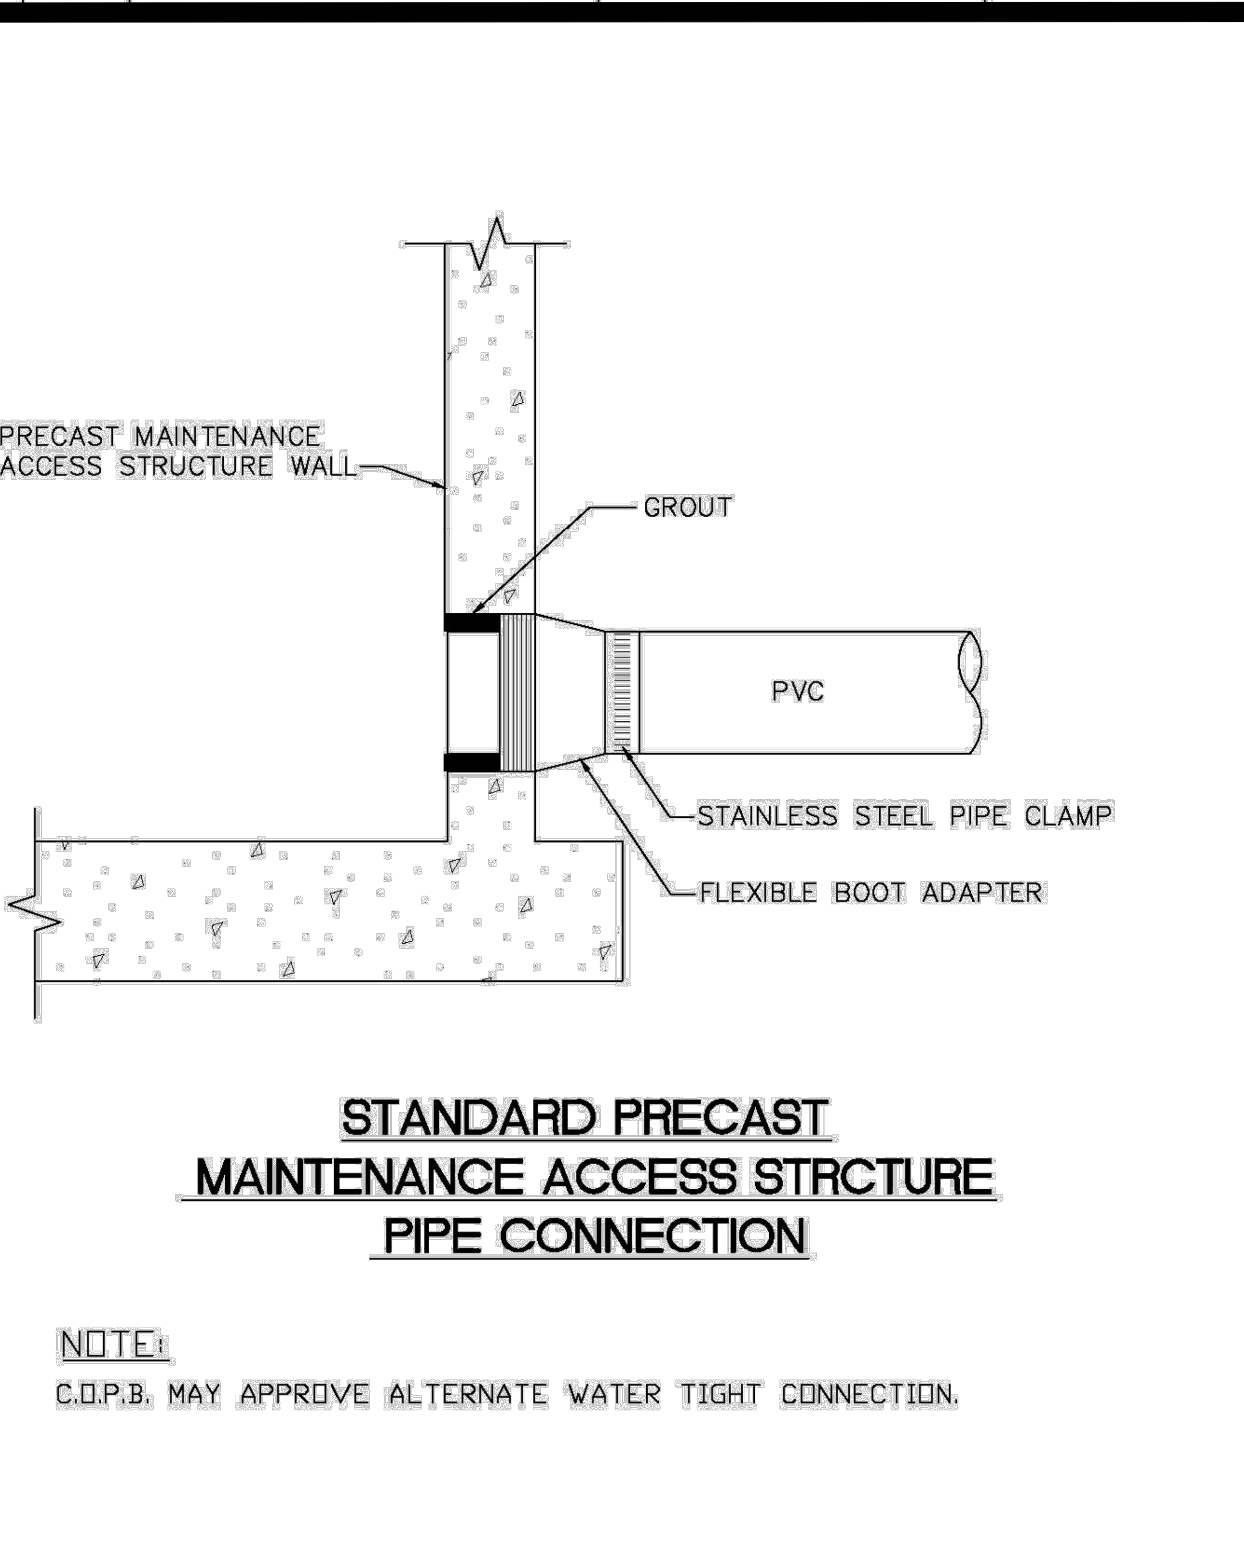

ENGINEERING STANDARDS 2025			
S I O N S		ENGINEERING DIVISION CITY OF POMPANO BEACH	MAINTENANCE ACCESS STRUCTURE
	DATE		
		SCALE: N.T.S.	DATE: JUNE 2022
			DWG. NO.
			212-2

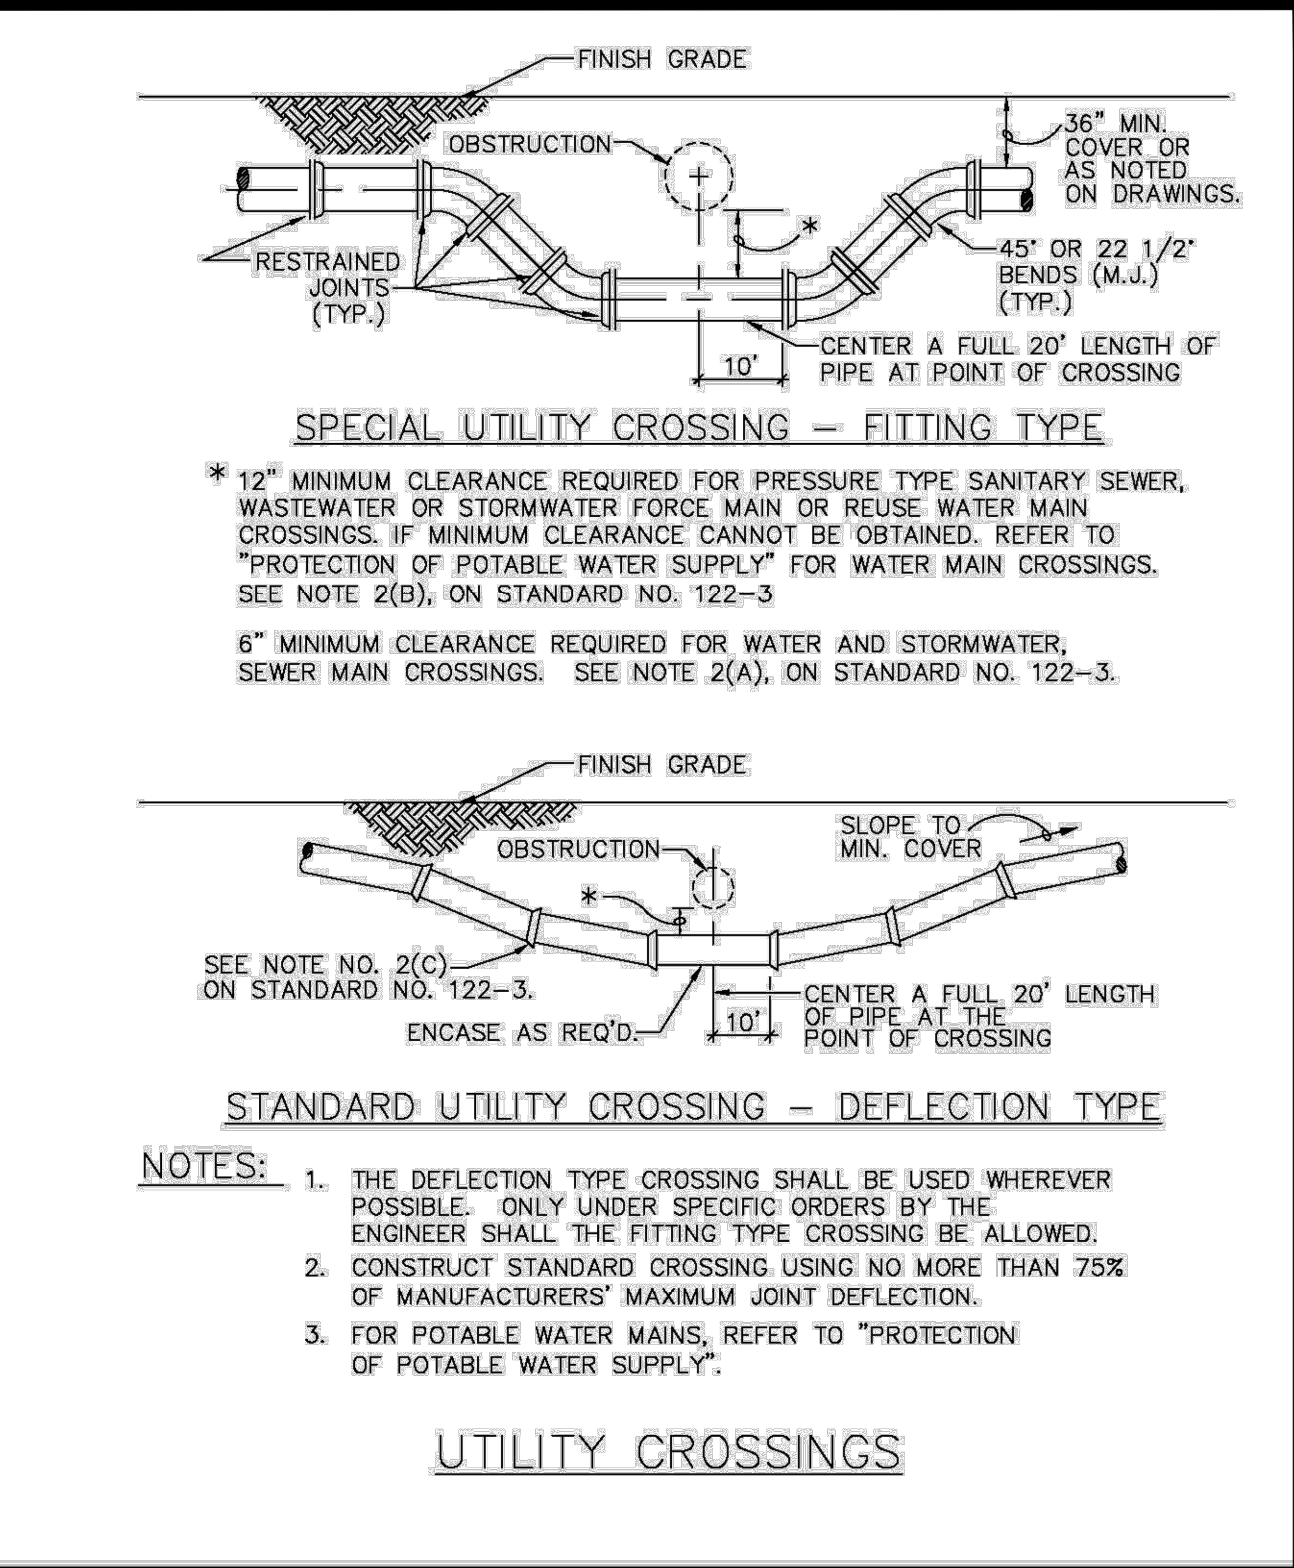

ENGINEERING STANDARDS 2025			
REVISIONS		ENGINEERING DIVISION CITY OF POMPANO BEACH	UTILITY CROSSINGS
BY	DATE		
S.S.	01/12		
SCALE: N.T.S.			DATE: JAN. 2022 DWG. NO. 122-1

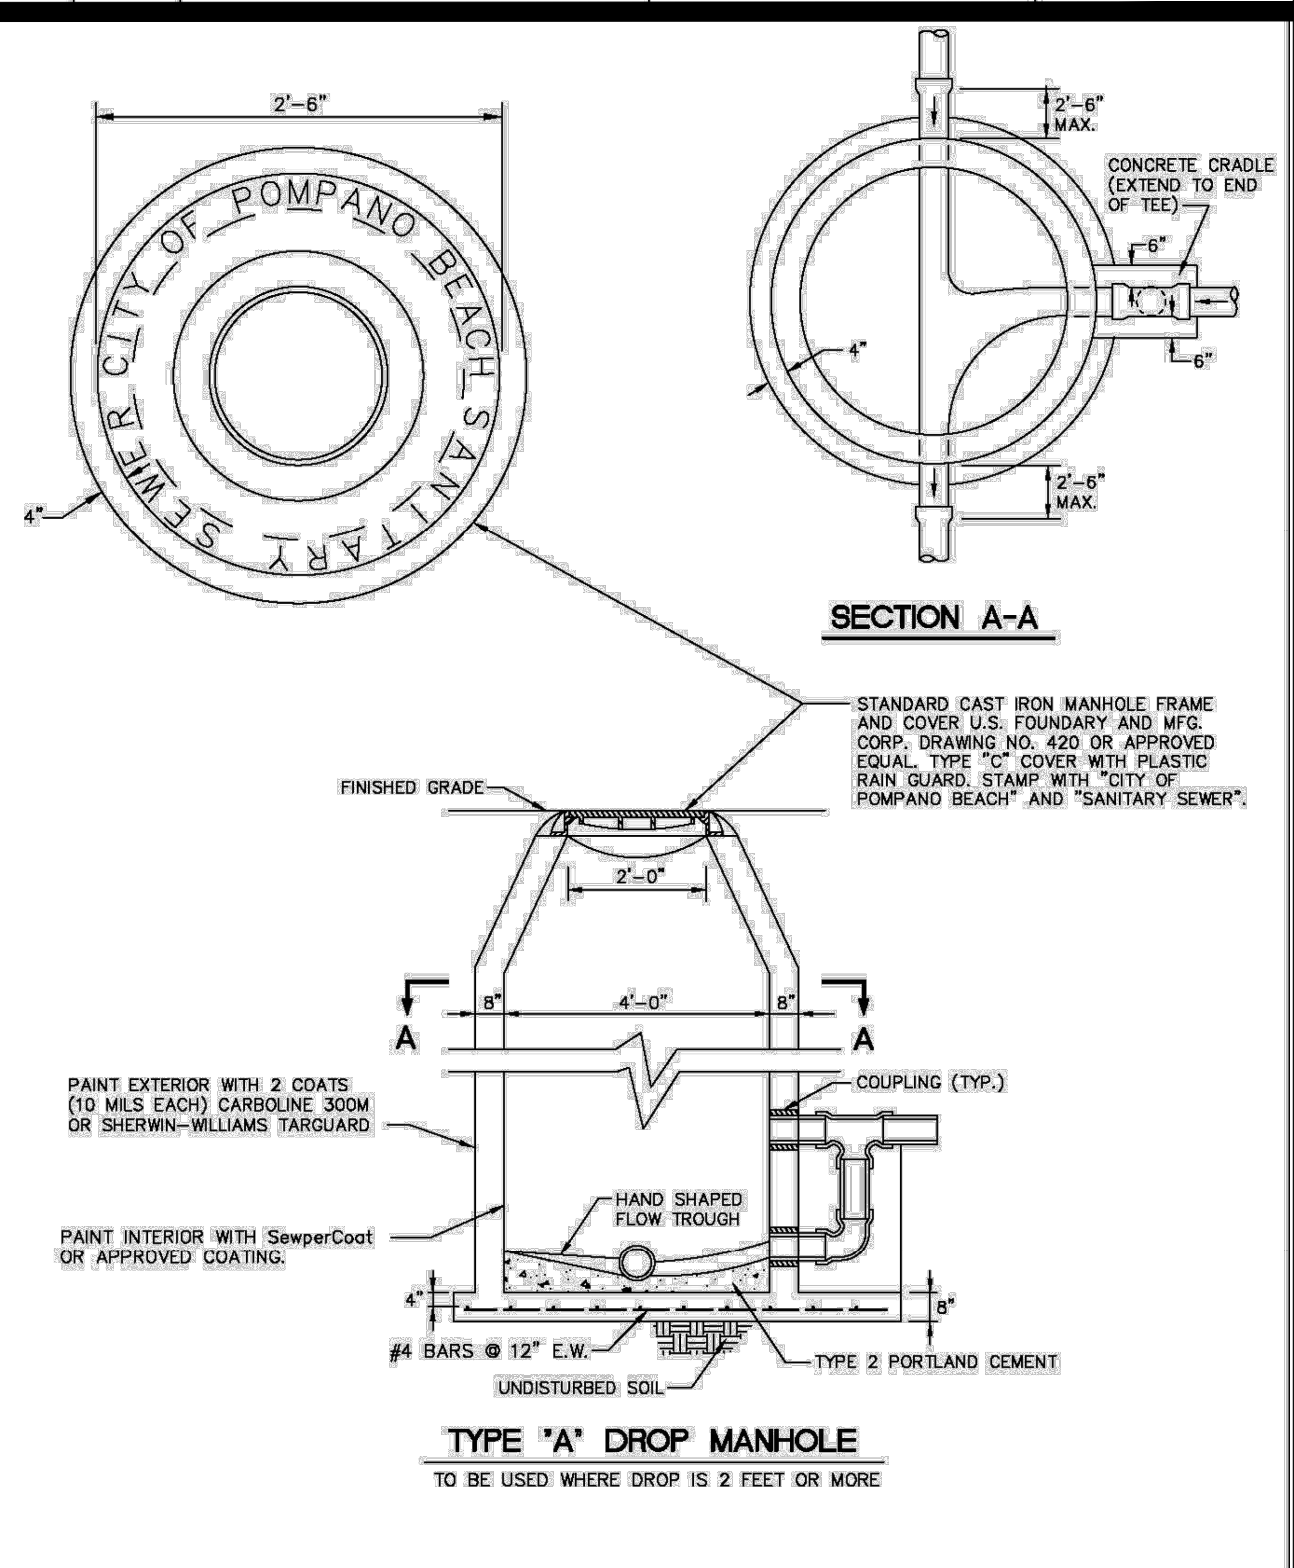

ENGINEERING STANDARDS 2025				
REVISIONS		ENGINEERING DIVISION CITY OF POMPANO BEACH	TYPE "A" DROP MANHOLE	
Y	DATE			
S.	JUNE 2005	SCALE: N.T.S.	DATE: JUNE 2022 DWG. NO. 213-1	
W.	11-2007			
S.	12-2013			
S.	08-2021			

DRC

PZ25- 12000028
01/07/2026

Kimley»Horn

© 2025 KIMLEY-HORN AND ASSOCIATES, INC.
8201 PETERS ROAD, SUITE 2200, PLANTATION, FL 33324
PHONE: 954-535-5100 FAX: 954-739-2247
WWW.KIMLEY-HORN.COM REGISTRY NO. 35106

PROFESSIONAL ENGINEER

No 97495
STATE OF FLORIDA
DATE 11/02/2025

KHA PROJECT

043175014

DATE

11/02/2025

SCALE

AS SHOWN

DESIGNED BY

GJV

DRAWN BY

EA

CHECKED BY

GJV

WATER & SEWER DETAILS

MODERA POMPANO BEACH

PREPARED FOR

MCRT INVESTMENTS LLC

FLORIDA

SHEET NUMBER

C-403