



AR 0013087		
No.	Issue	Date
DRC		11/07/2025

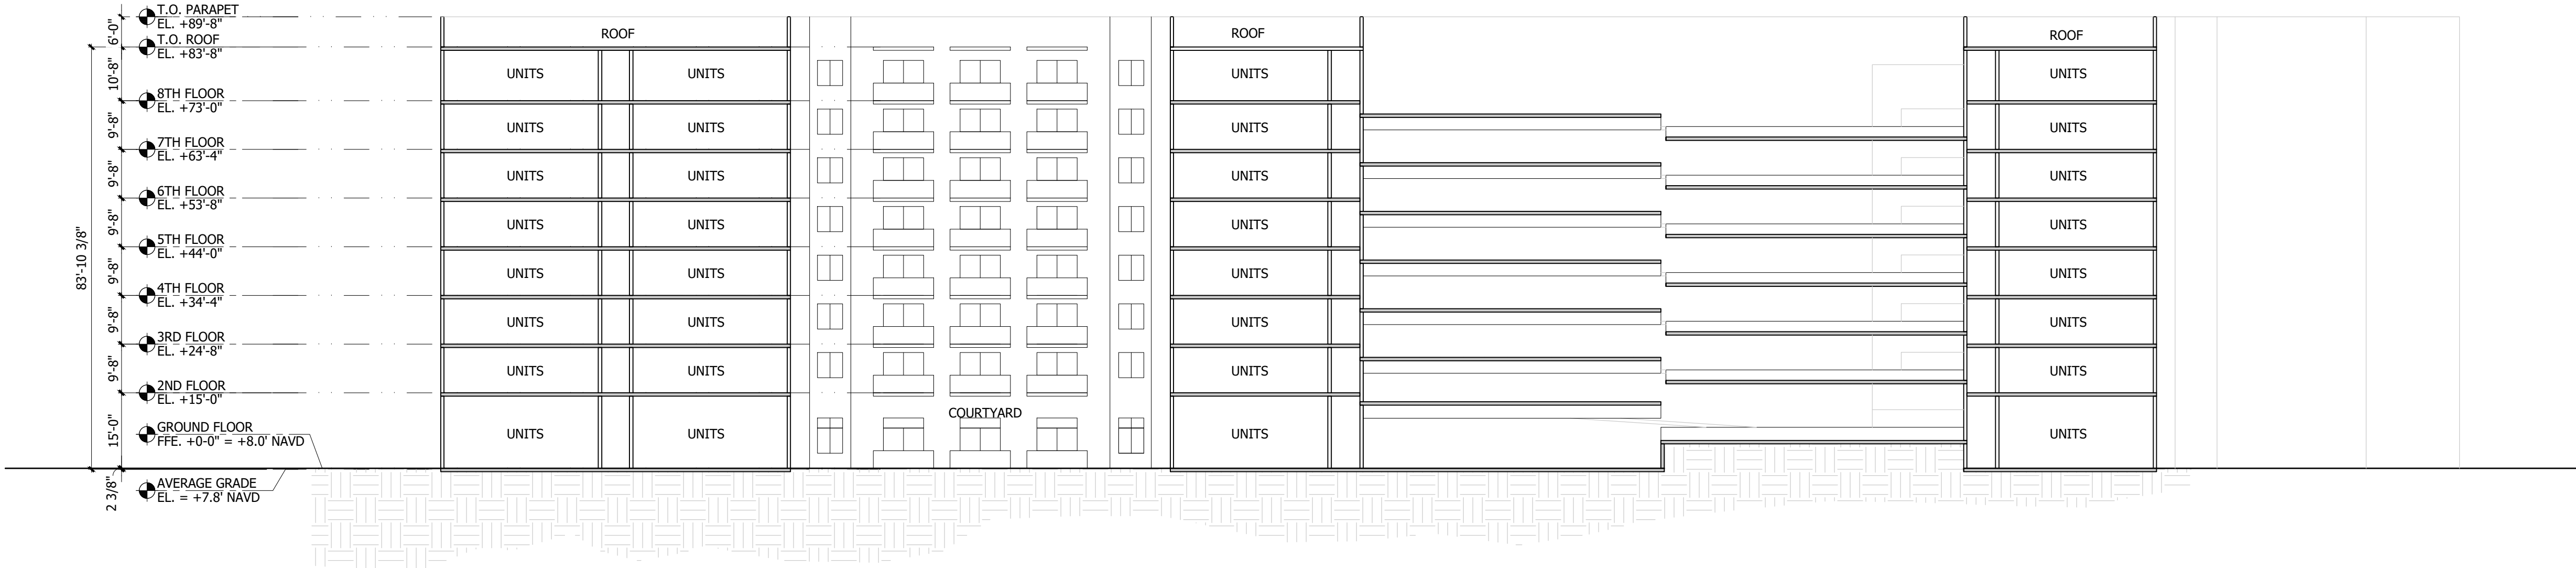

2 BUILDING SECTION
A310 SCALE: 1"=20'-0"

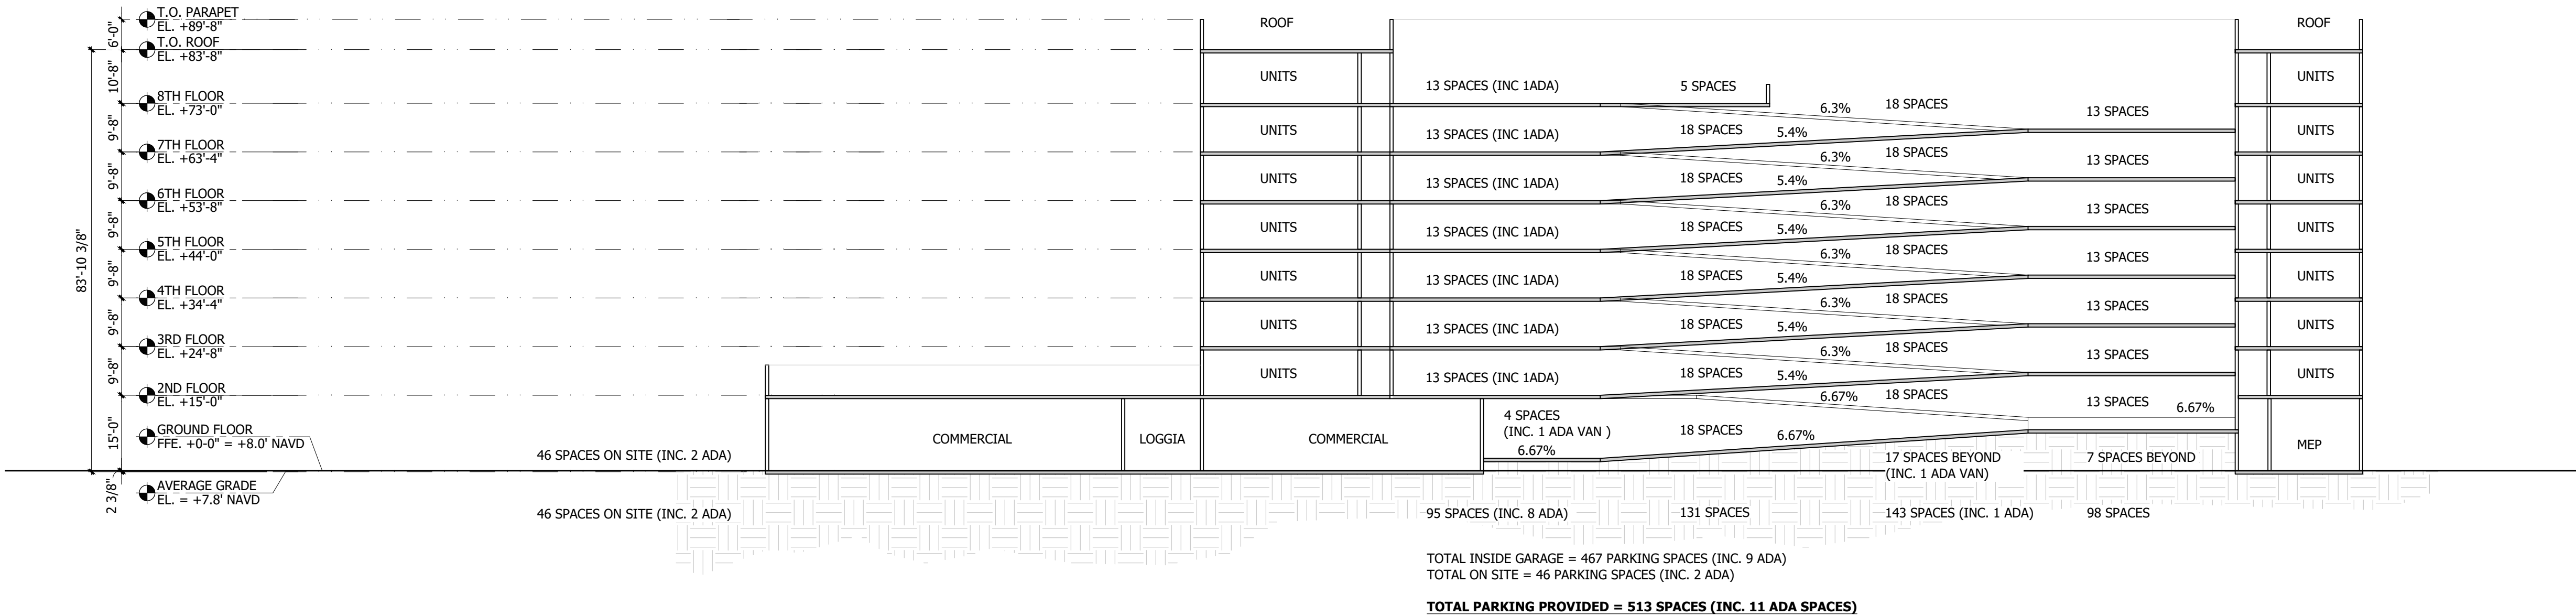

1 BUILDING SECTION
A310 SCALE: 1"=20'-0"