



PARKING STALLS DETAILS
N.T.S.

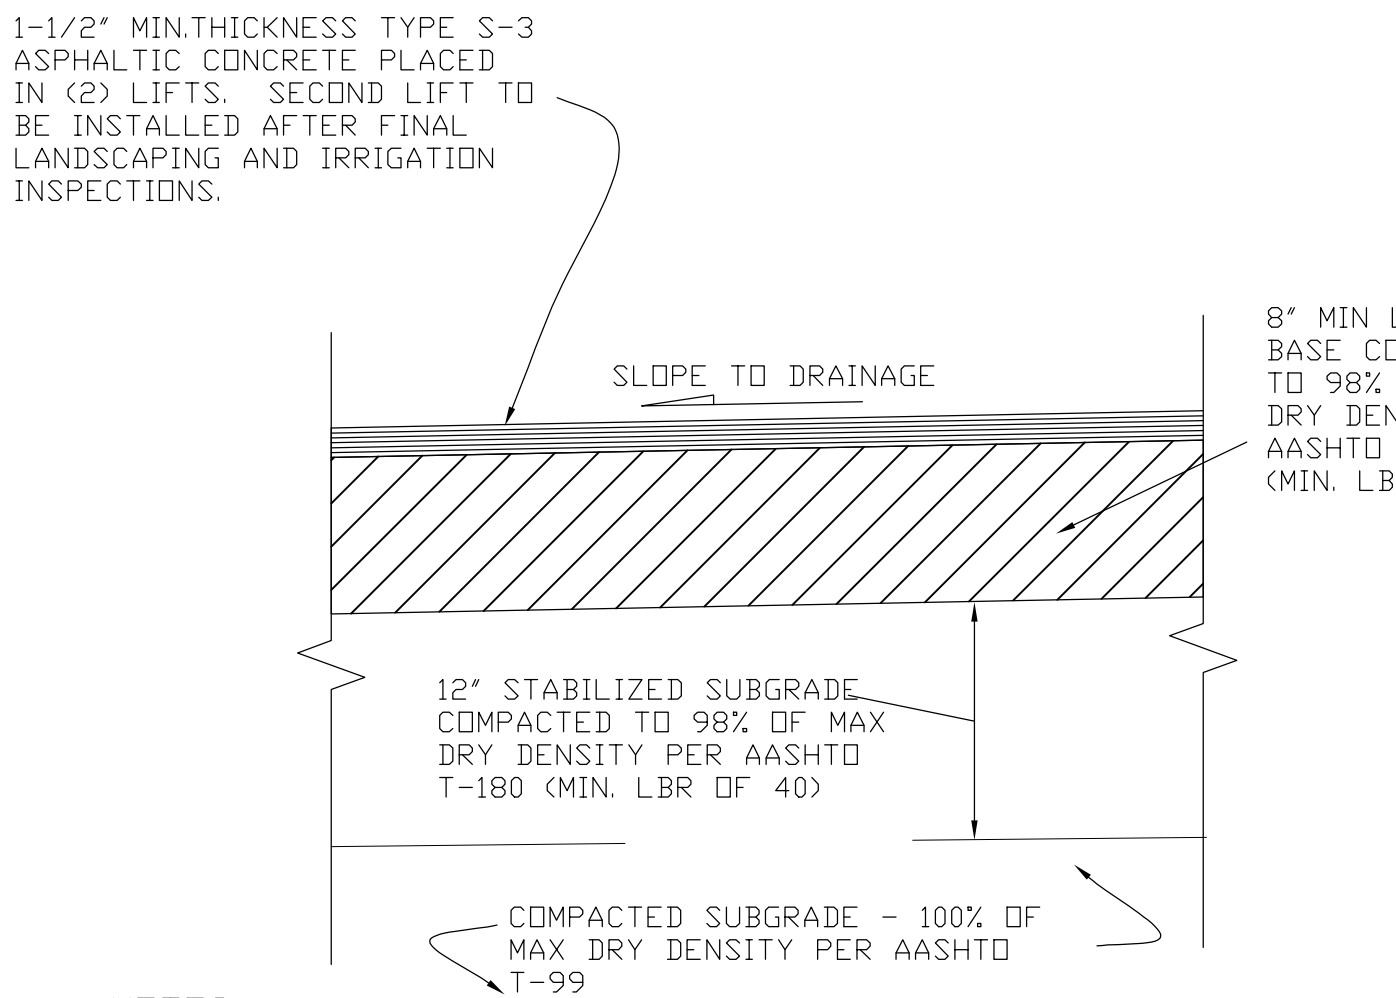


ASPHALTIC CONCRETE PAVEMENT DETAIL
N.T.S.

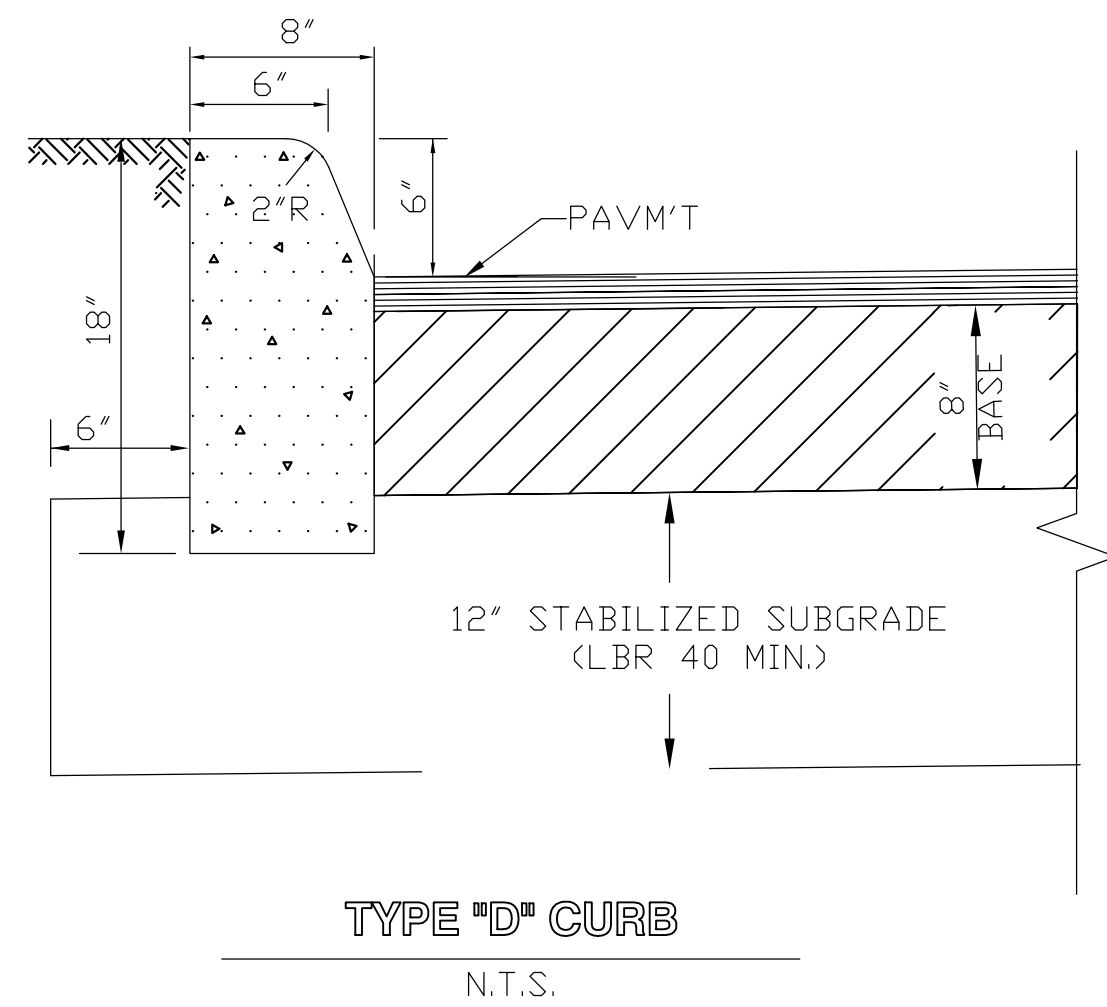


- CURB NOTES:
1. PROVIDE 1/4" WIDE CONTRACTION JOINT A MINIMUM OF 1-1/2" DEEP AND AT 10' SPACING MAXIMUM FOR ALL CURBS.
 2. CONCRETE SHALL BE 3000 P.S.I. MIN. @ 28 DAYS.
 3. TYPE "D" CURB FOR PARKING LOTS MAY BE INSTALLED AS "TRENCHED" D CURB WITH EXTRUDED TOP AT THE CONTRACTOR'S OPTION. TRENCHED CURB REQUIRES CITY TRENCH INSPECTION AND APPROVAL. EXTRUDED CURB MUST BE PLACED WITHIN 15 MINUTES OF PLACEMENT OF TRENCH CONCRETE. EXTRUDED CURB AND TRENCH CONCRETE SHALL BE MONOLITHIC.


TYPE "D" CURB DETAIL
N.T.S.

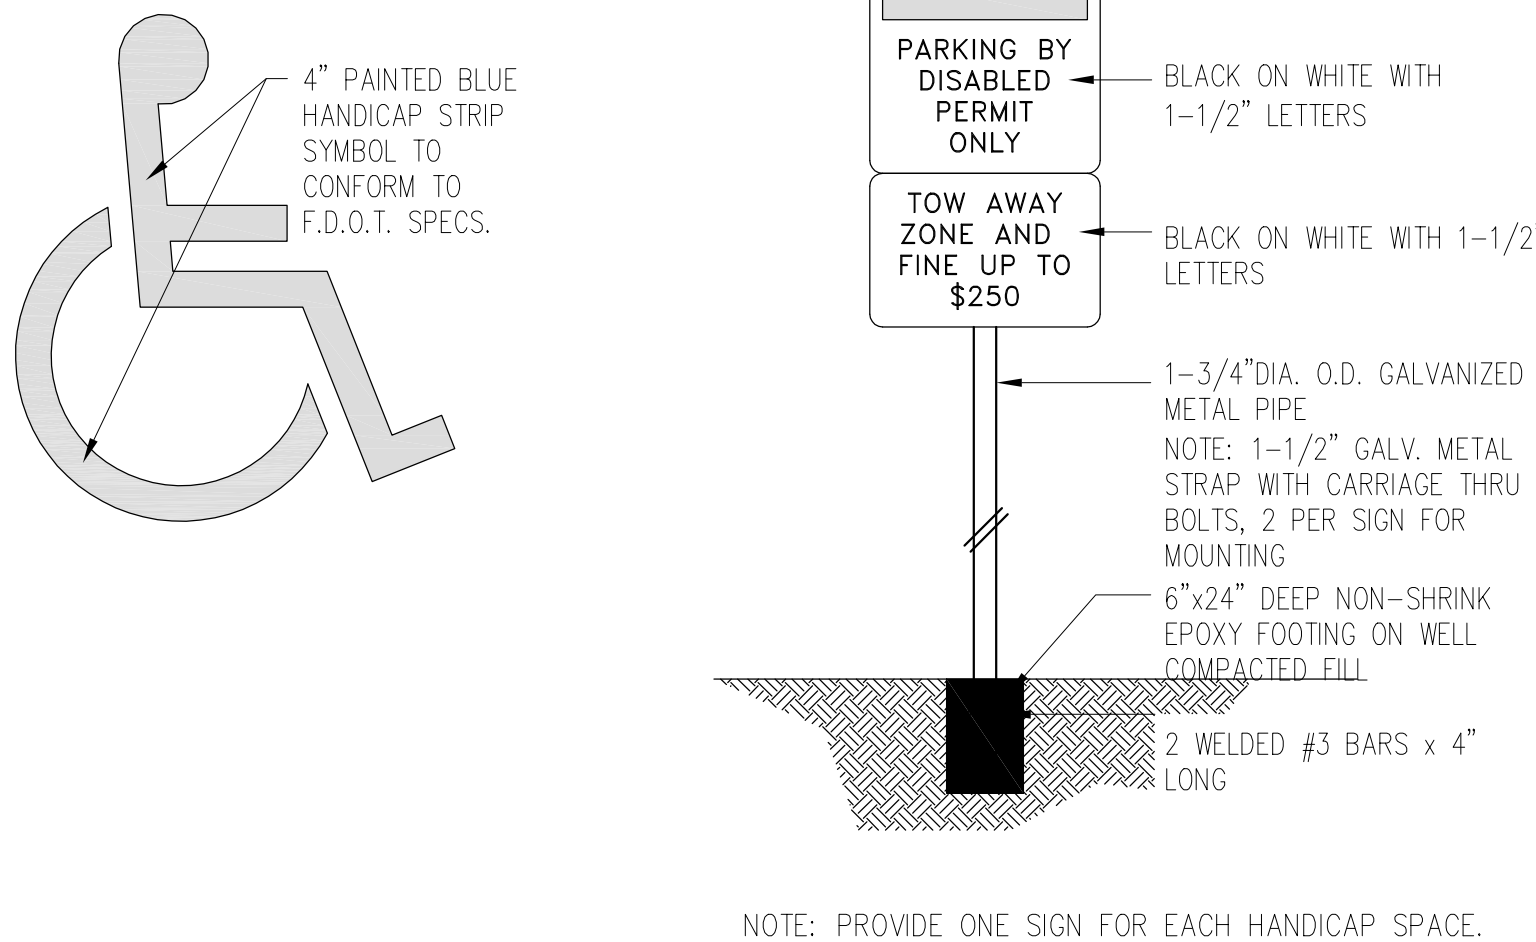



HC SIGNAGE & MARKING DETAILS
N.T.S.

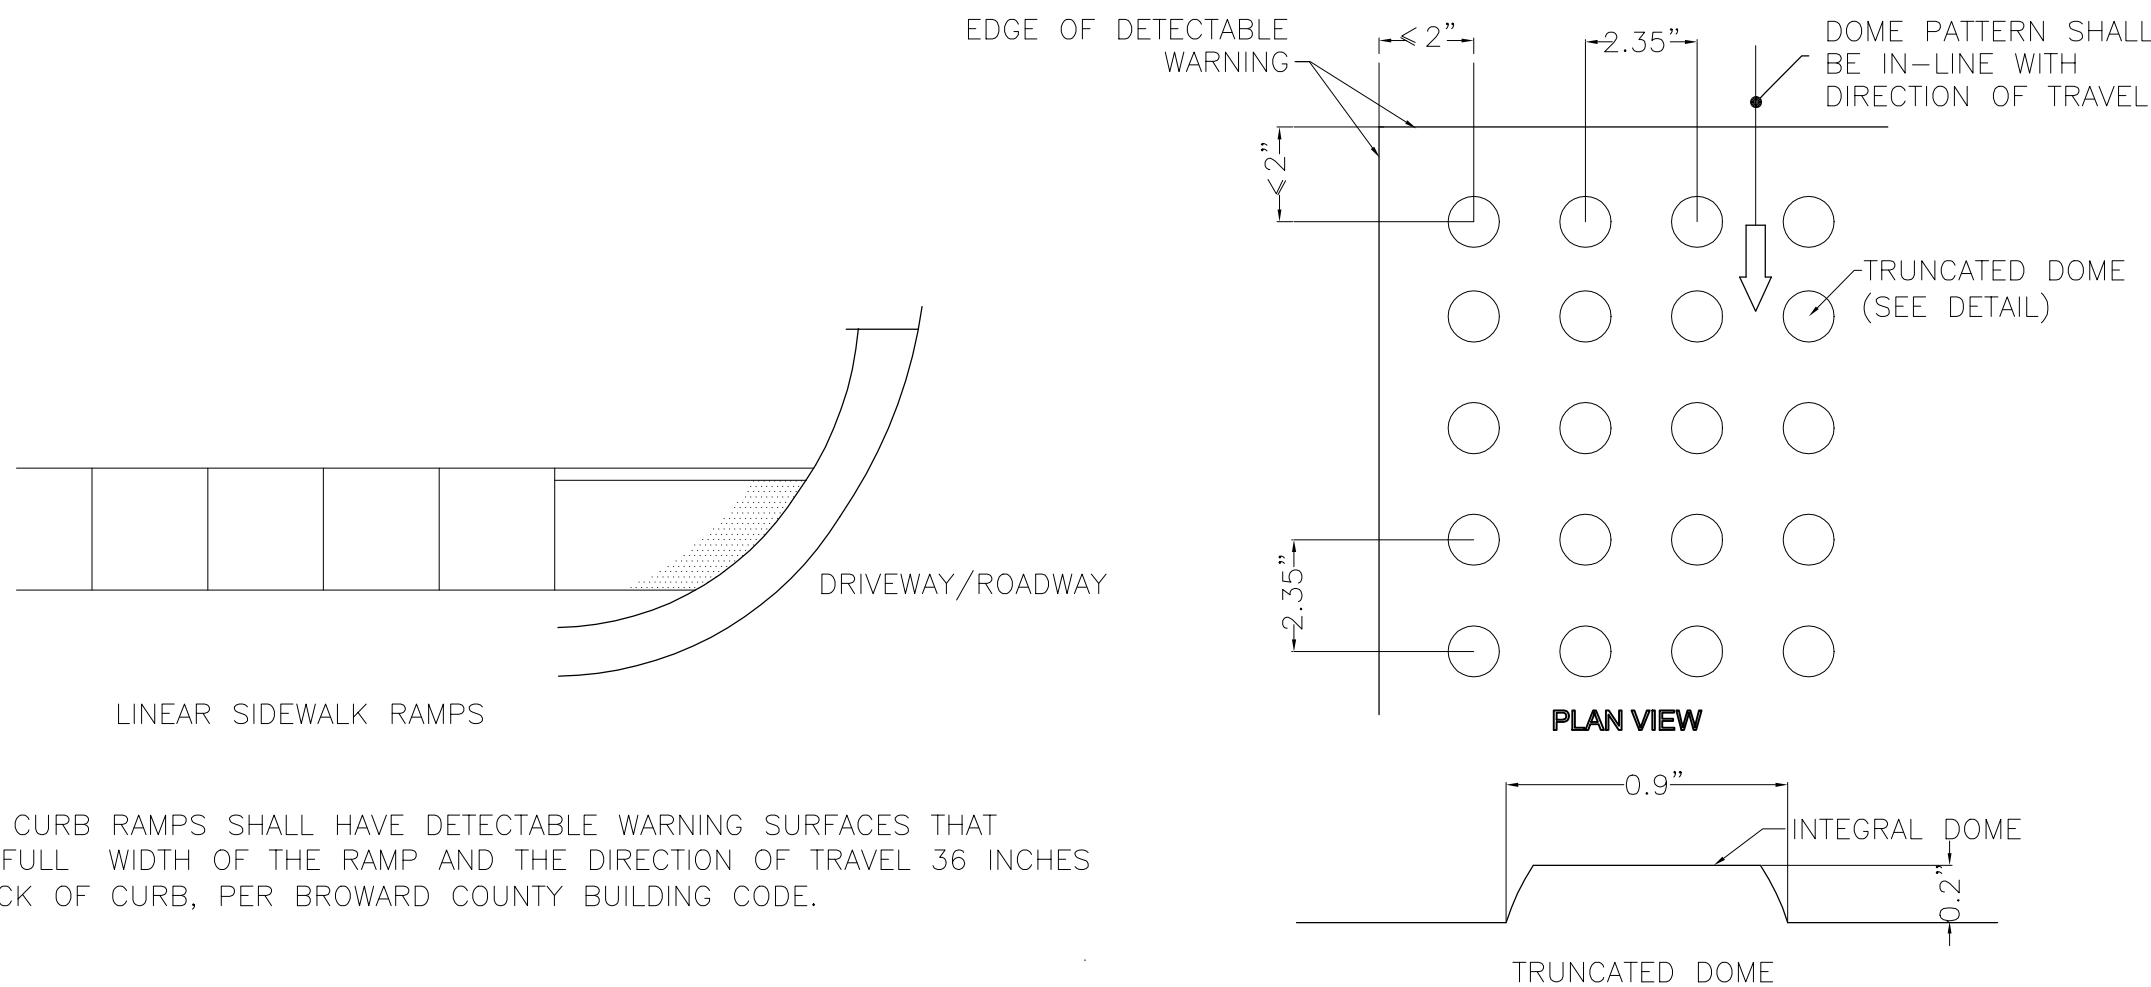

CURB RAMP DETECTABLE WARNING
N.T.S.

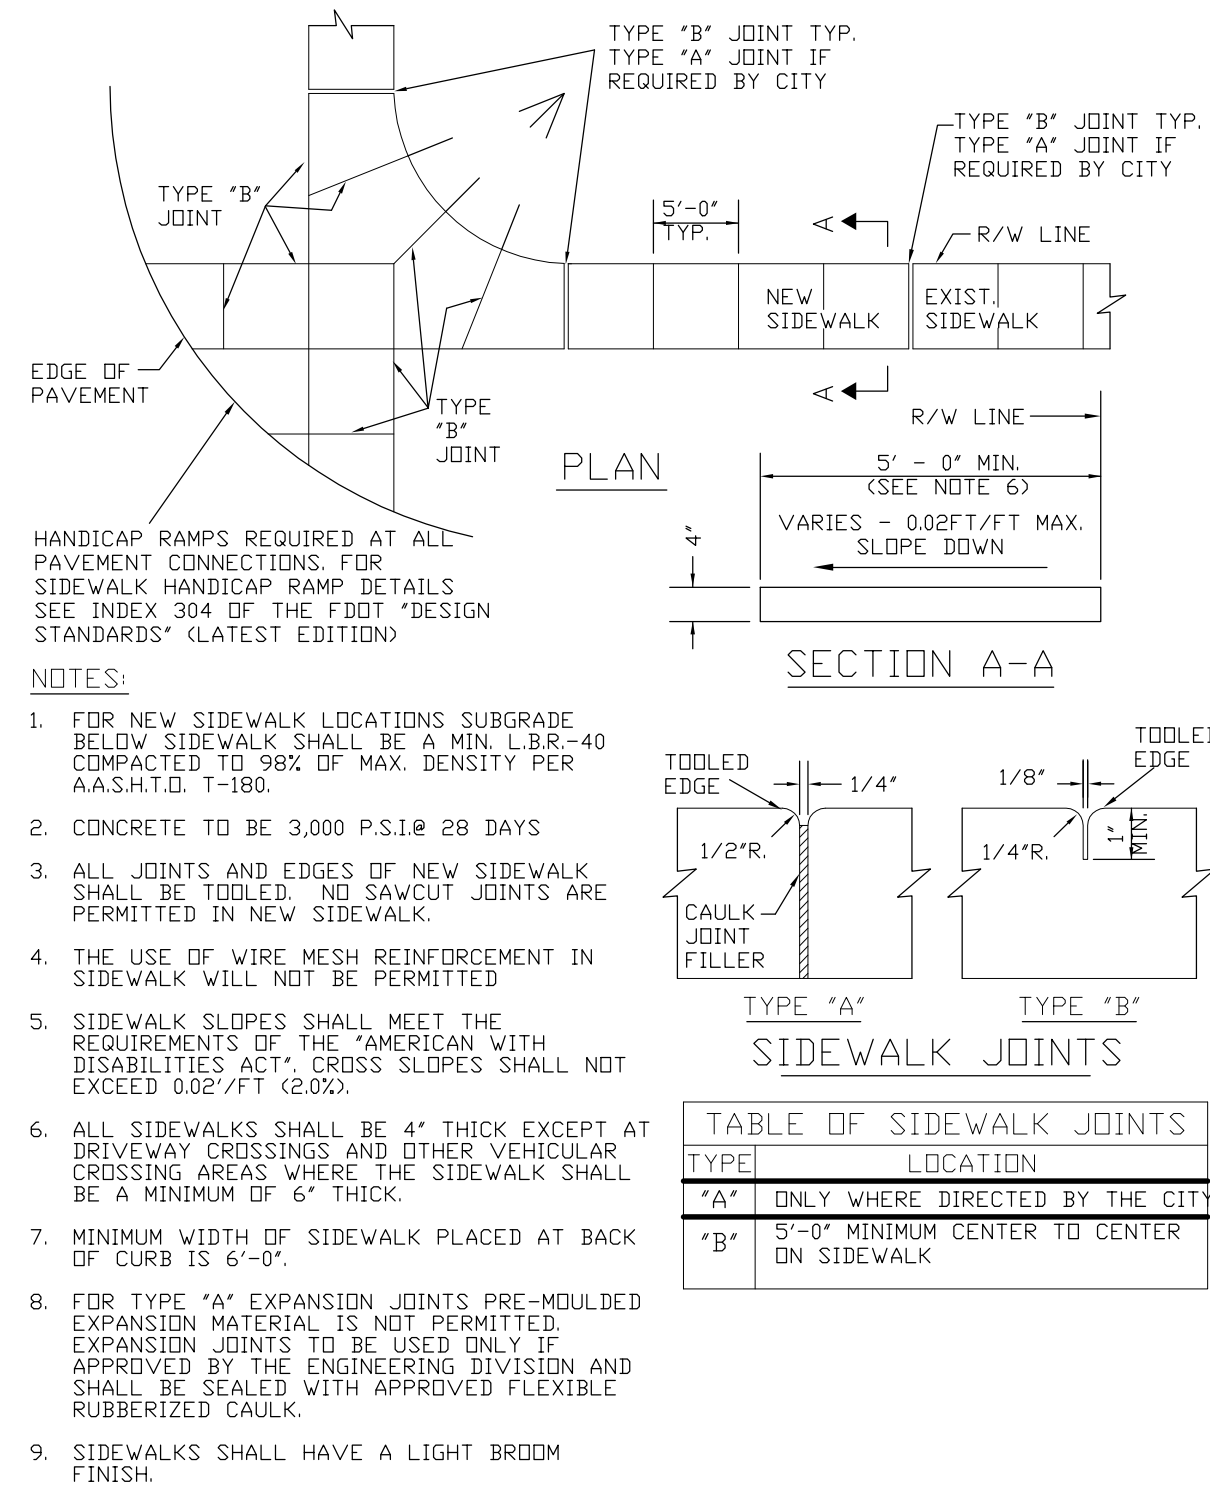

SIDEWALK CONSTRUCTION DETAIL
N.T.S.

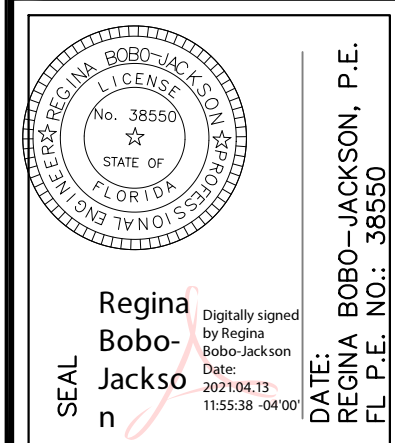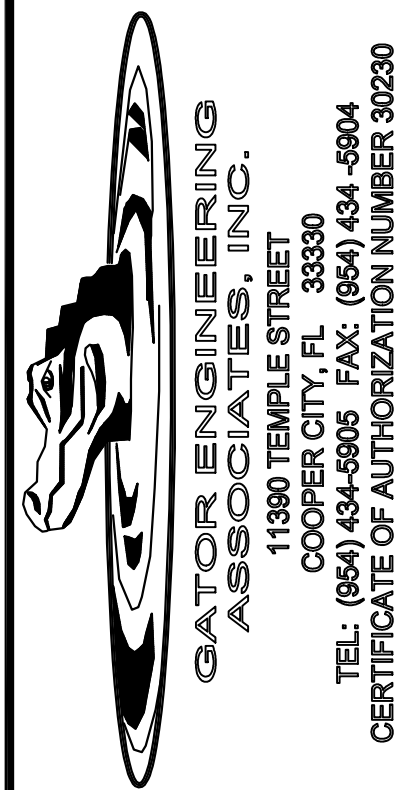

PARKING LOT
NW 6TH AVENUE & NW 6TH STREET
POMPAÑO BEACH, FLORIDA

REVISIONS	
NO.	DESCRIPTION

GEA PROJECT NO.: 20093
DATE: 11-06-2020
SCALE: AS SHOWN
DESIGNED BY: R.B.J.
DRAWN BY: L.B.
CHECKED BY: R.B.J.
APPROVED BY: R.B.J.

SHEET TITLE
DETAILS
1 of 4

DRC
PZ21-12000017
5/19/21