




X

DEMOLITION KEYED NOTES

1. REMOVE EXISTING PARTITIONS AS SHOWN. PATCH AND REPAIR ADJACENT SURFACES TO ACCEPT NEW FINISHES.
2. DEMO FLOORING IN ITS ENTIRETY. PREP CONCRETE SLAB TO ENSURE SMOOTH CONSISTENT FINISH AND LEAVE READY FOR INSTALLATION OF NEW FLOORING.
3. REMOVE ALL EXISTING LIGHT FIXTURES, RELOCATE/CAP LINES AS NECESSARY FOR NEW FIXTURES. SEE EXACT LOCATIONS IN SHEET A03.
4. THE EXISTING ELECTRICAL PANEL IS TO BE FULLY DISCONNECTED AND REMOVED, INCLUDING ALL ASSOCIATED WIRING AND COMPONENTS.
5. REMOVE ALL EXISTING CEILING FIXTURES THROUGHOUT.

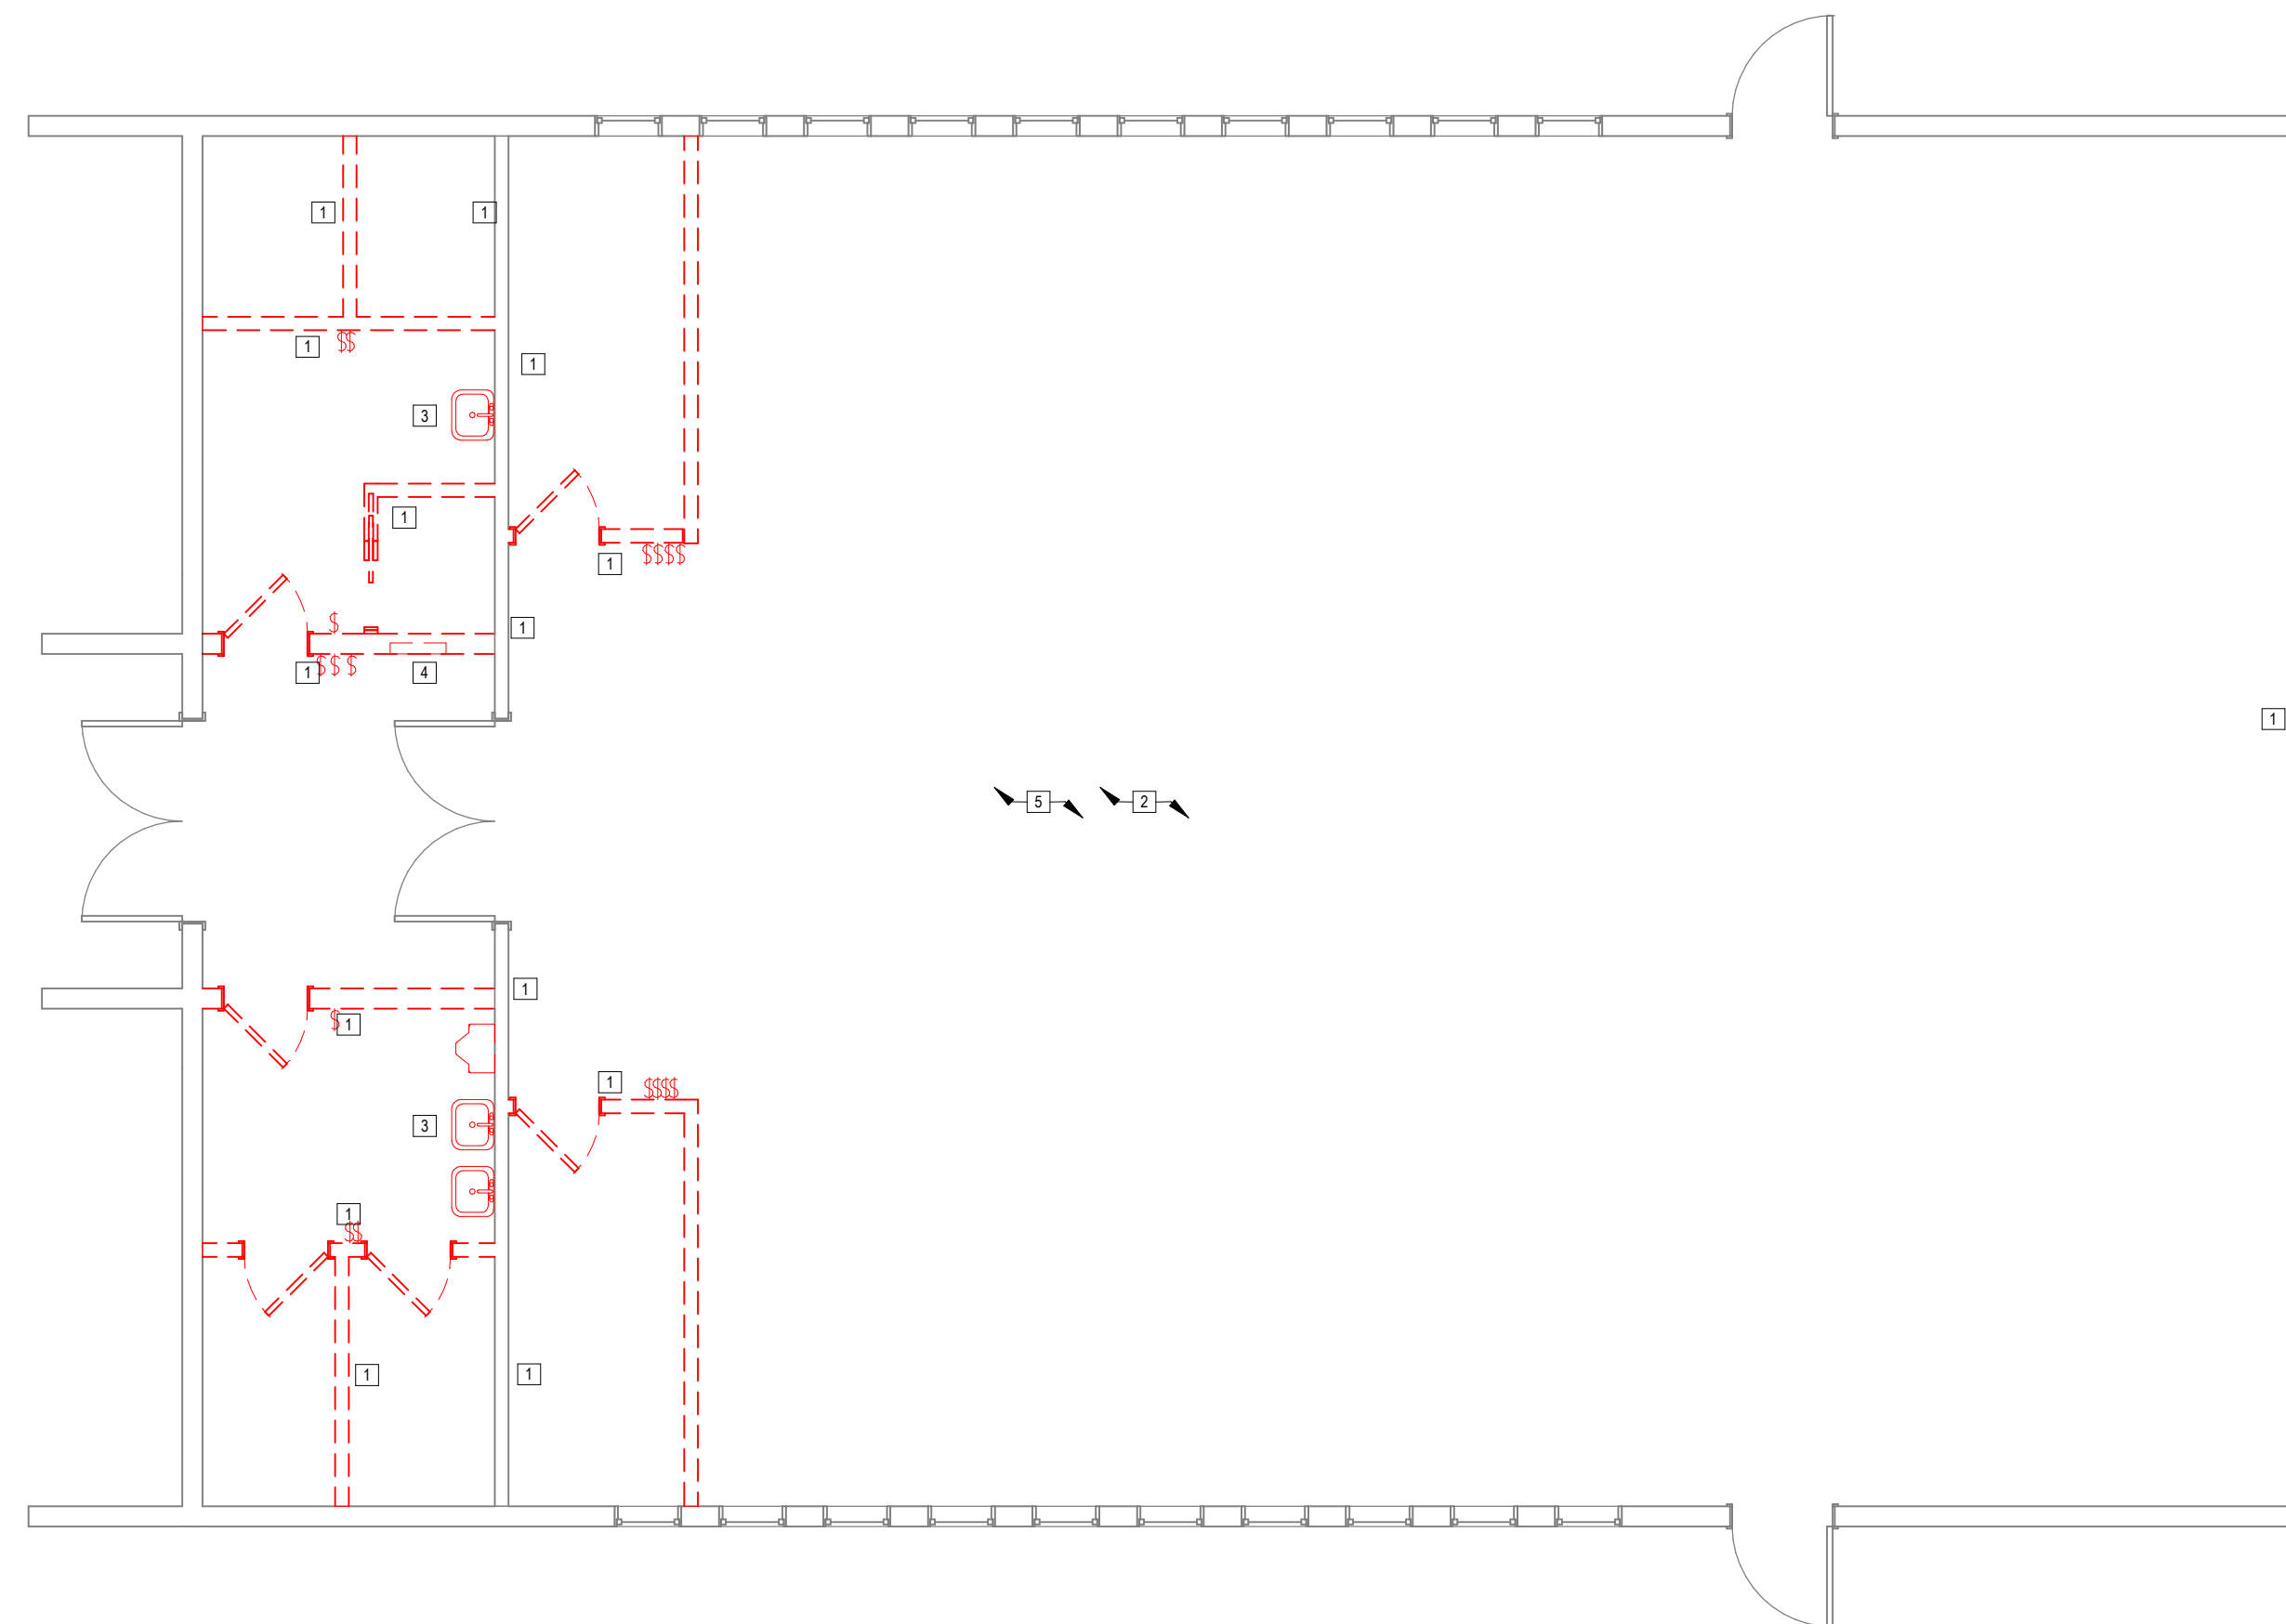


2 | EXISTING & DEMOLITION PLAN

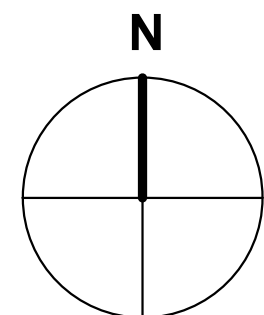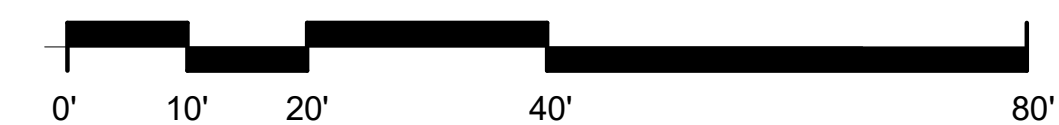

AJOKU STUDIOS
550 S RAINBOW DR.,
HOLLYWOOD, FL 33021
INFO@AJOKUSTUDIOS.COM
(561) 384-3923

THIS ITEM HAS BEEN DIGITALLY SIGNED AND
SEALED BY RAFAEL BALLESTER ON THE DATE
ADJACENT TO THE SEAL. SIGNATURE
MUST BE VERIFIED ON ANY ELECTRONIC COPIES.

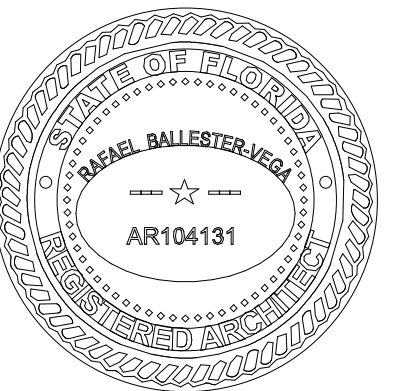

DRAWING INFO

DATE: 11/25/2025

SCALE: $3/16" = 1'-0"$

DRAWN BY: I.A.A.

CHECKED BY: I.A.A.

APPROVED BY: P.M.N

CONTRACT NO.: CD241610

IN MY PROFESSIONAL JUDGEMENT AND TO THE BEST OF MY KNOWLEDGE AND BELIEF, THESE PLANS AND SPECIFICATIONS COMPLY WITH APPLICABLE BUILDING CODES AND FIRESAFETY CODES, AS MANDATE BY STATUTE, FOR THE JURISDICTION IN WHICH THE STRUCTURE CONTAINED IN THESE DOCUMENTS SHALL BE CONSTRUCTED.

REVISIONS

**EBENEZER SDA
CHURCH**
1210 NW 27TH AVE.
POMPANO BEACH, FL 33069

OWNER

SOUTHEASTERN ASSOC. OF
SEVENTH-DAY ADVANTISTS

TITLE

EXSITING & DEMO

A-100