




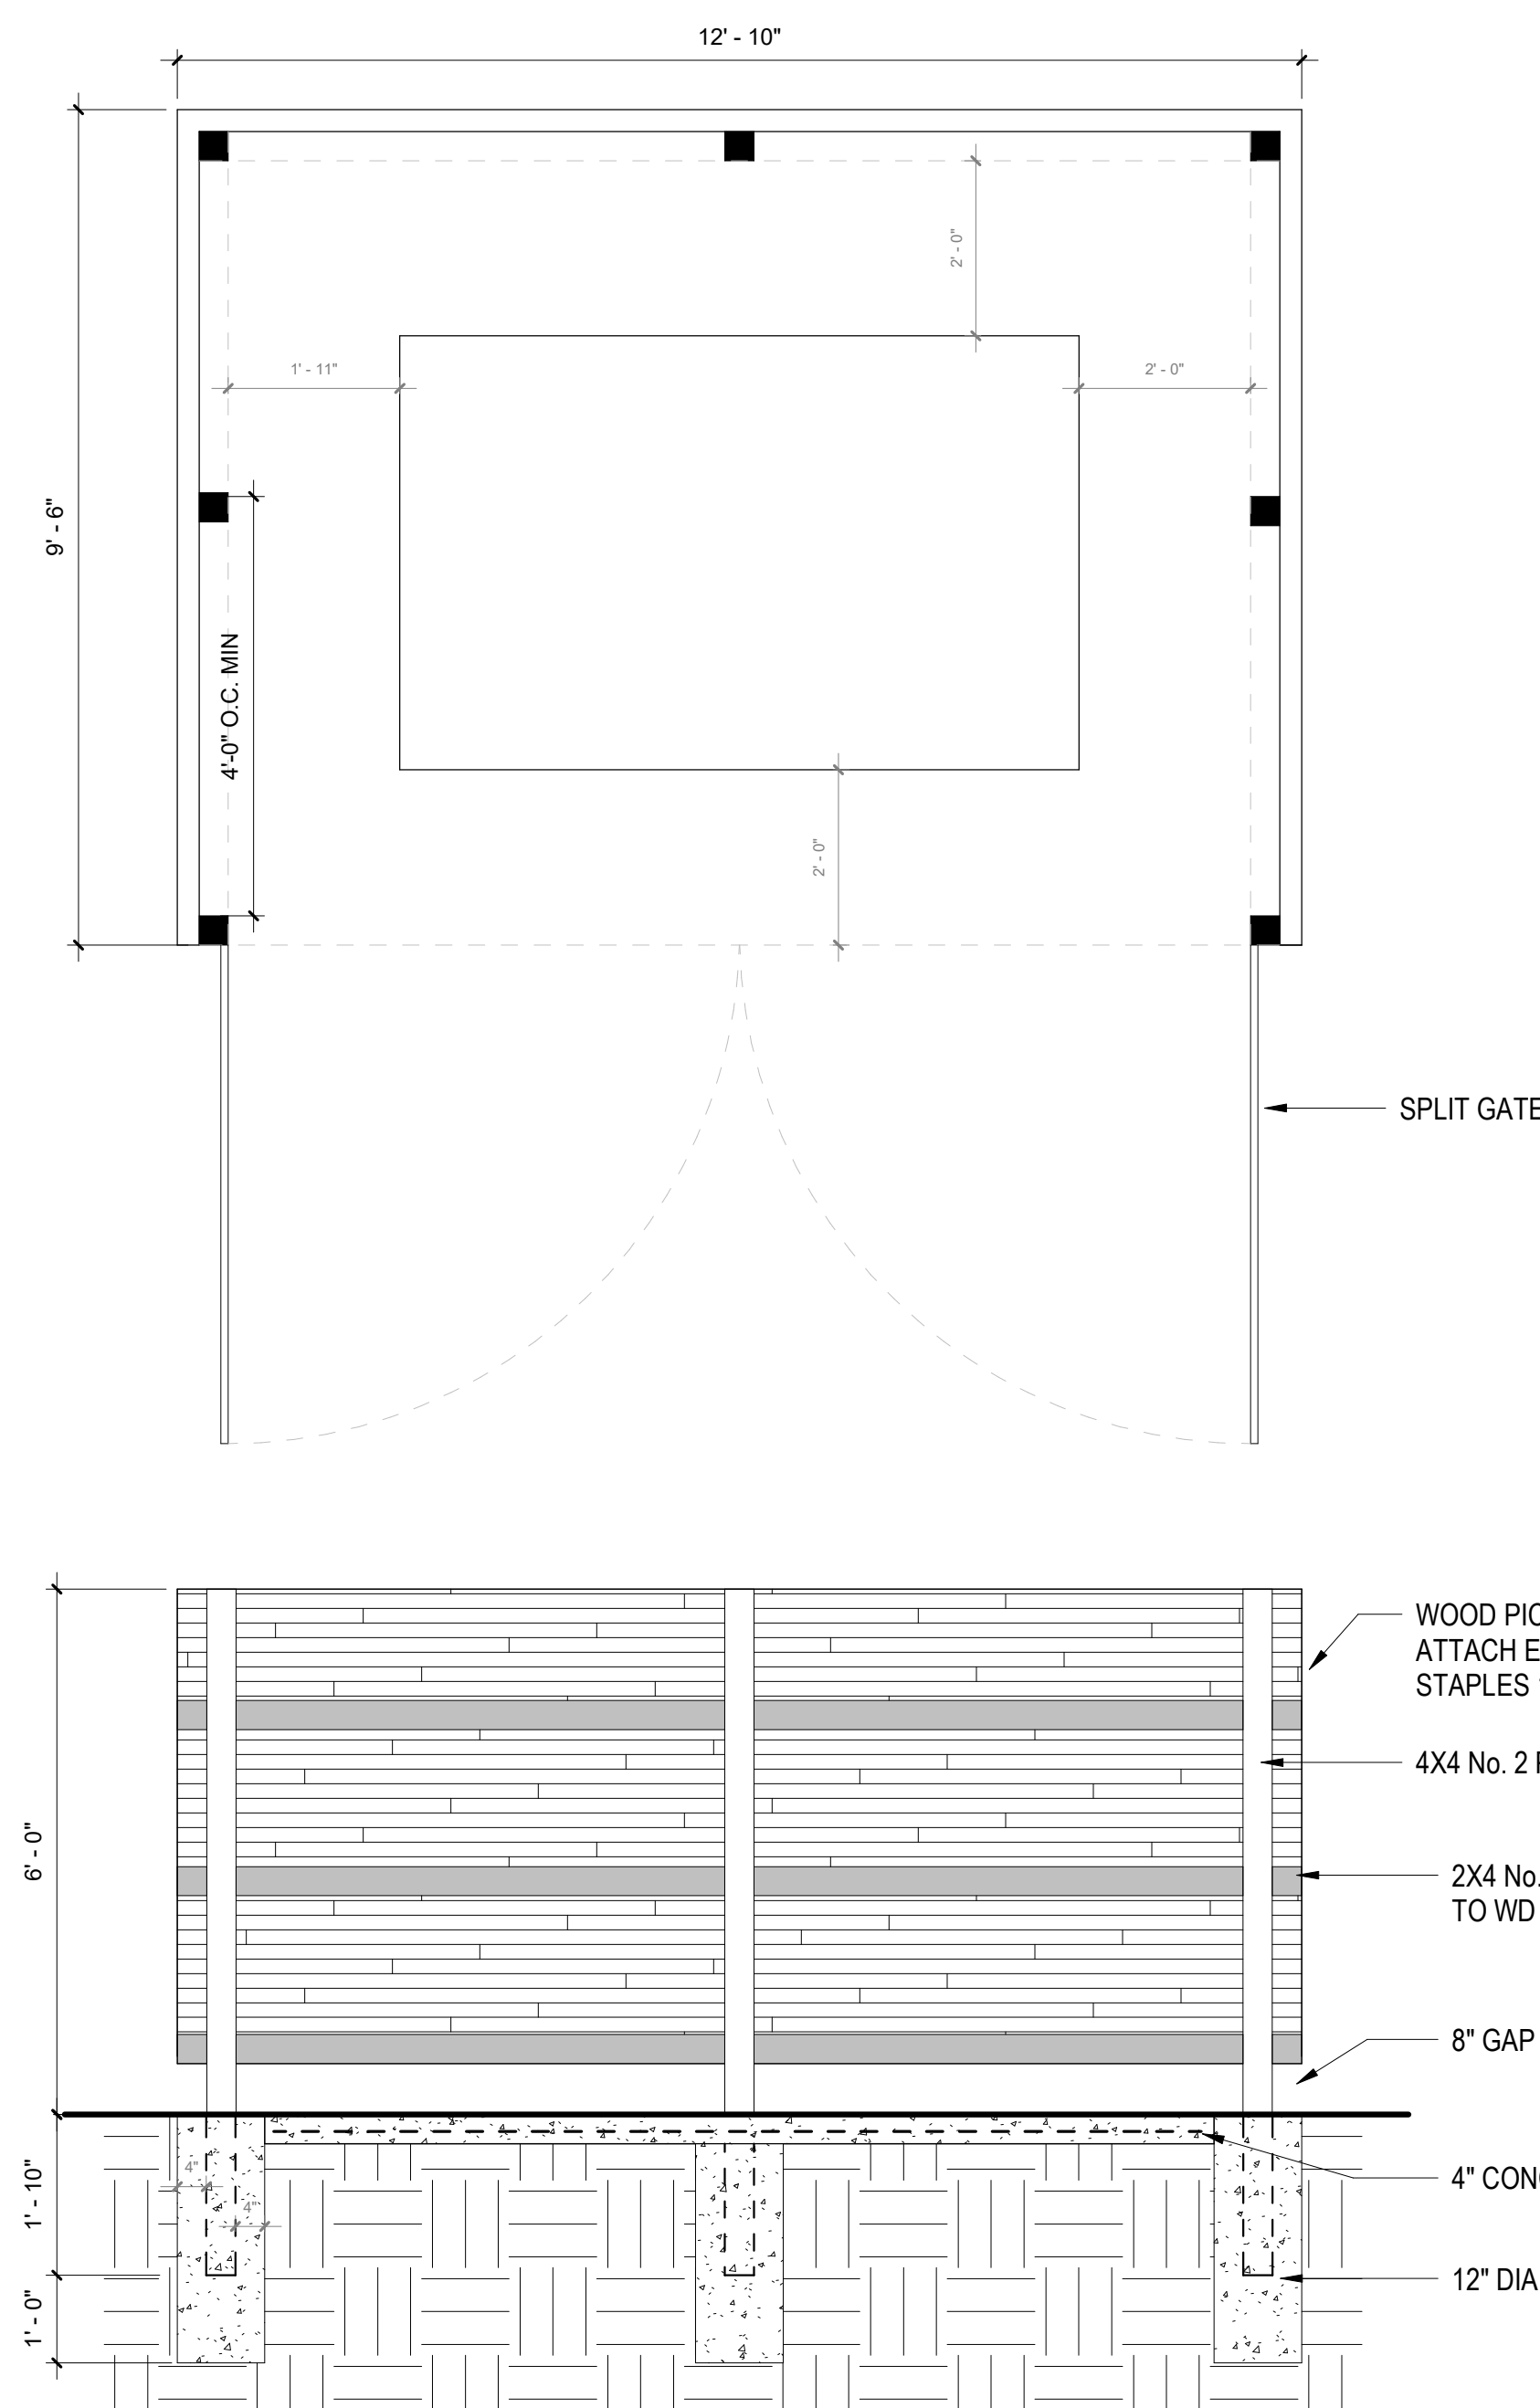


11 WOODEN FENCE DUMPSTER ENCLOSURE

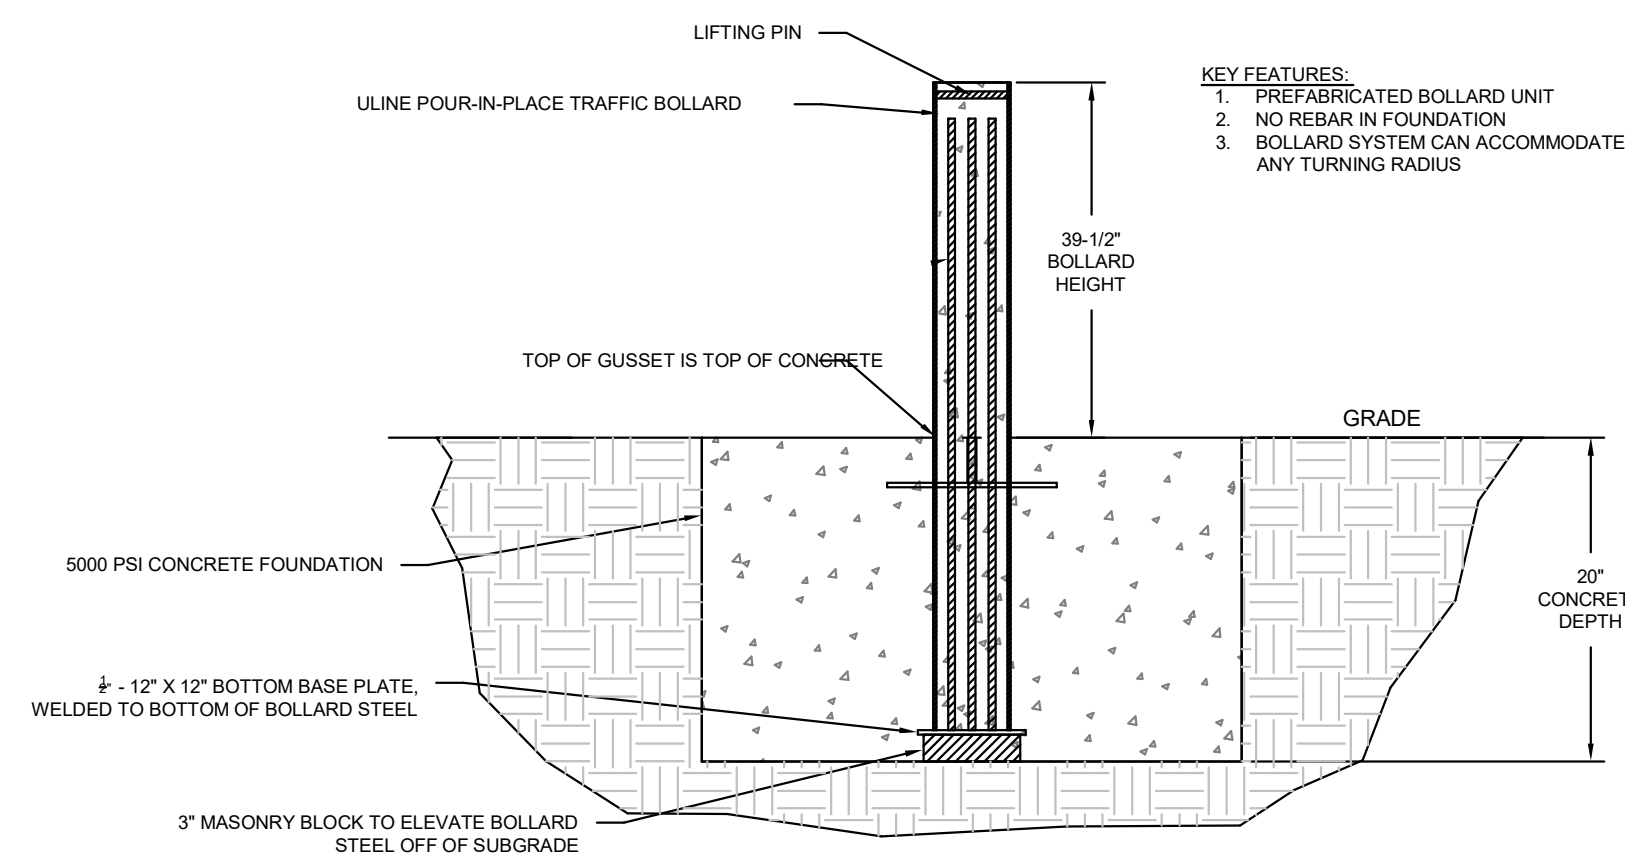


3 | BOLLARD DETAIL

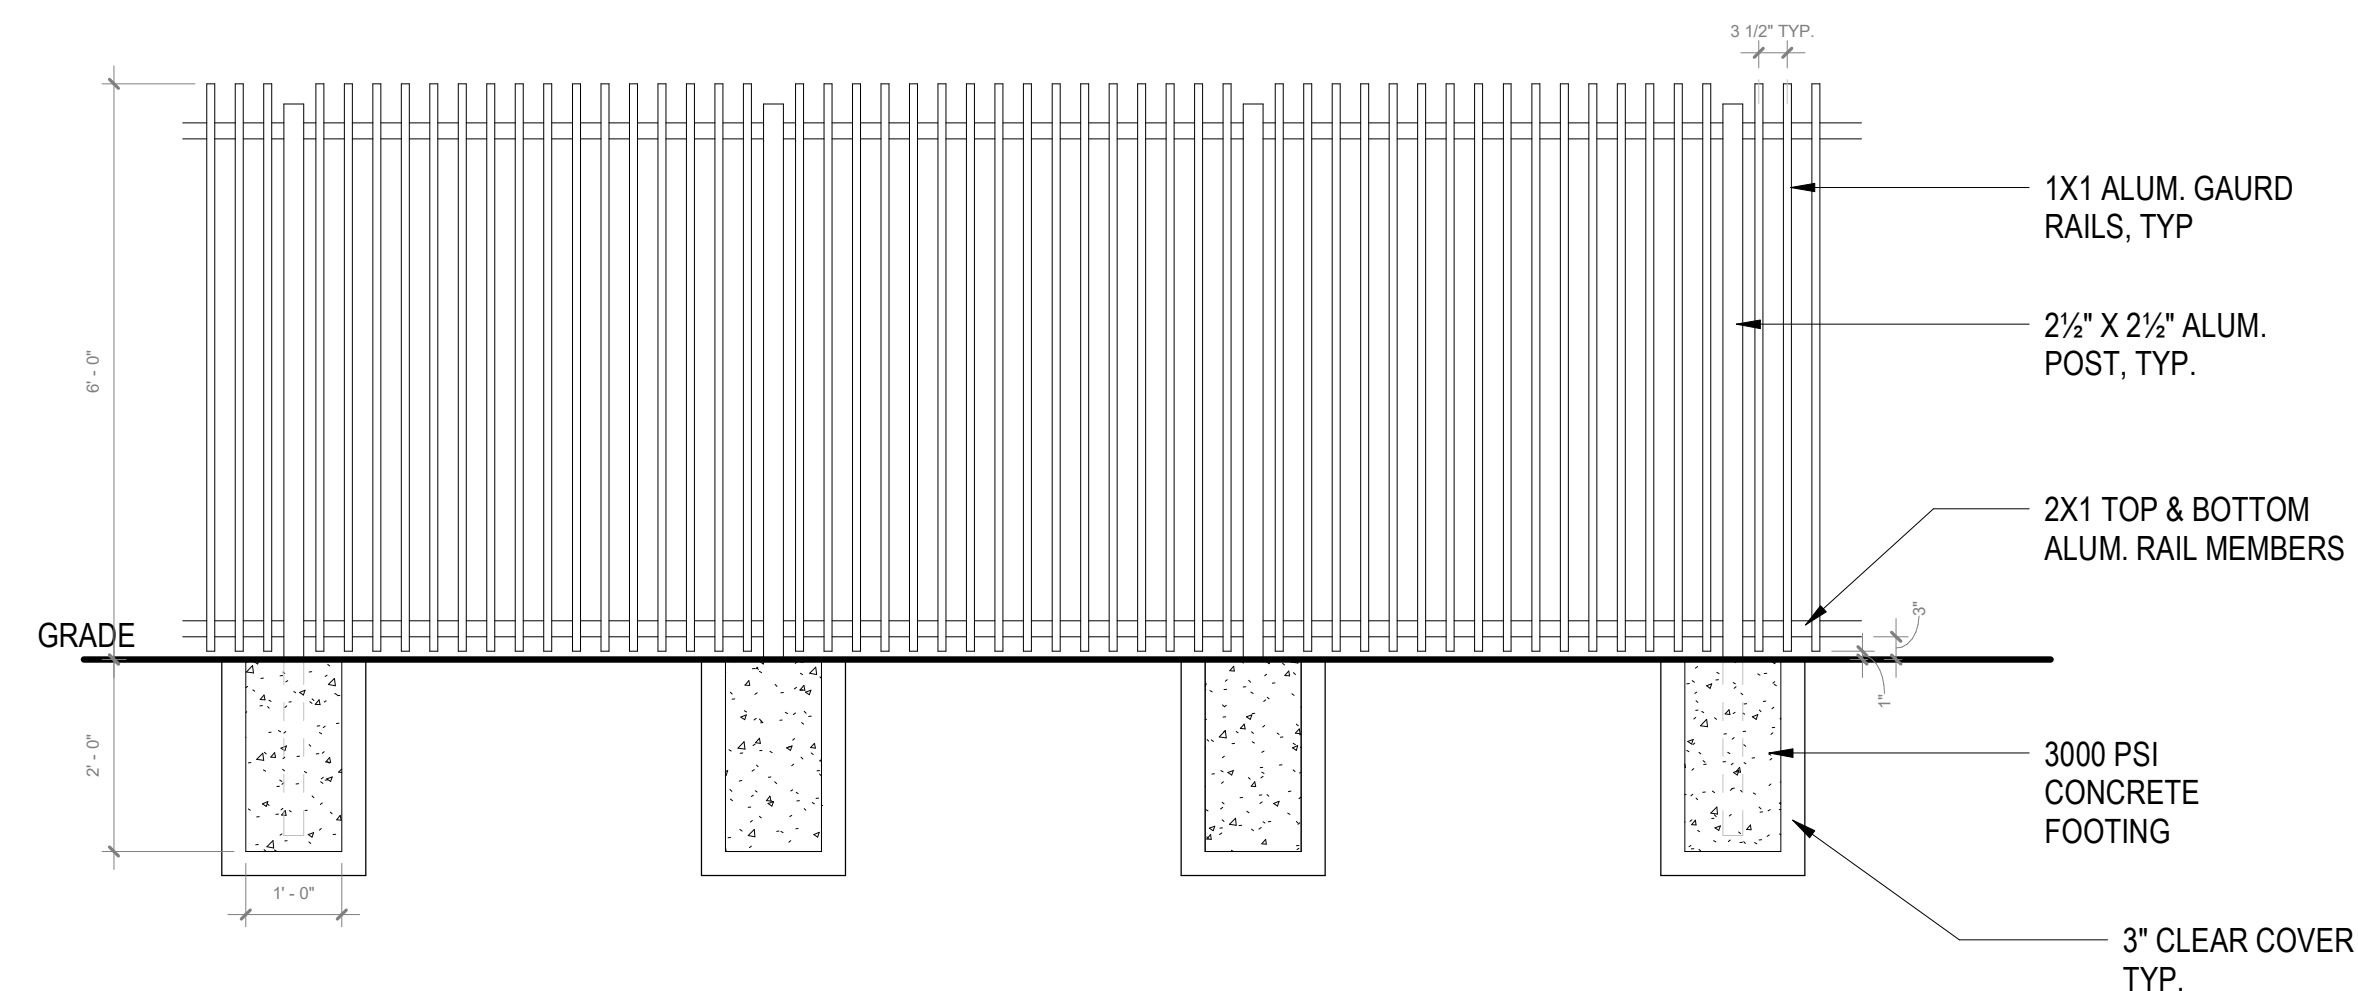

2 | ALUMINUM FENCE @ PERIMETER ELEVATION
1/2" = 1'-0"

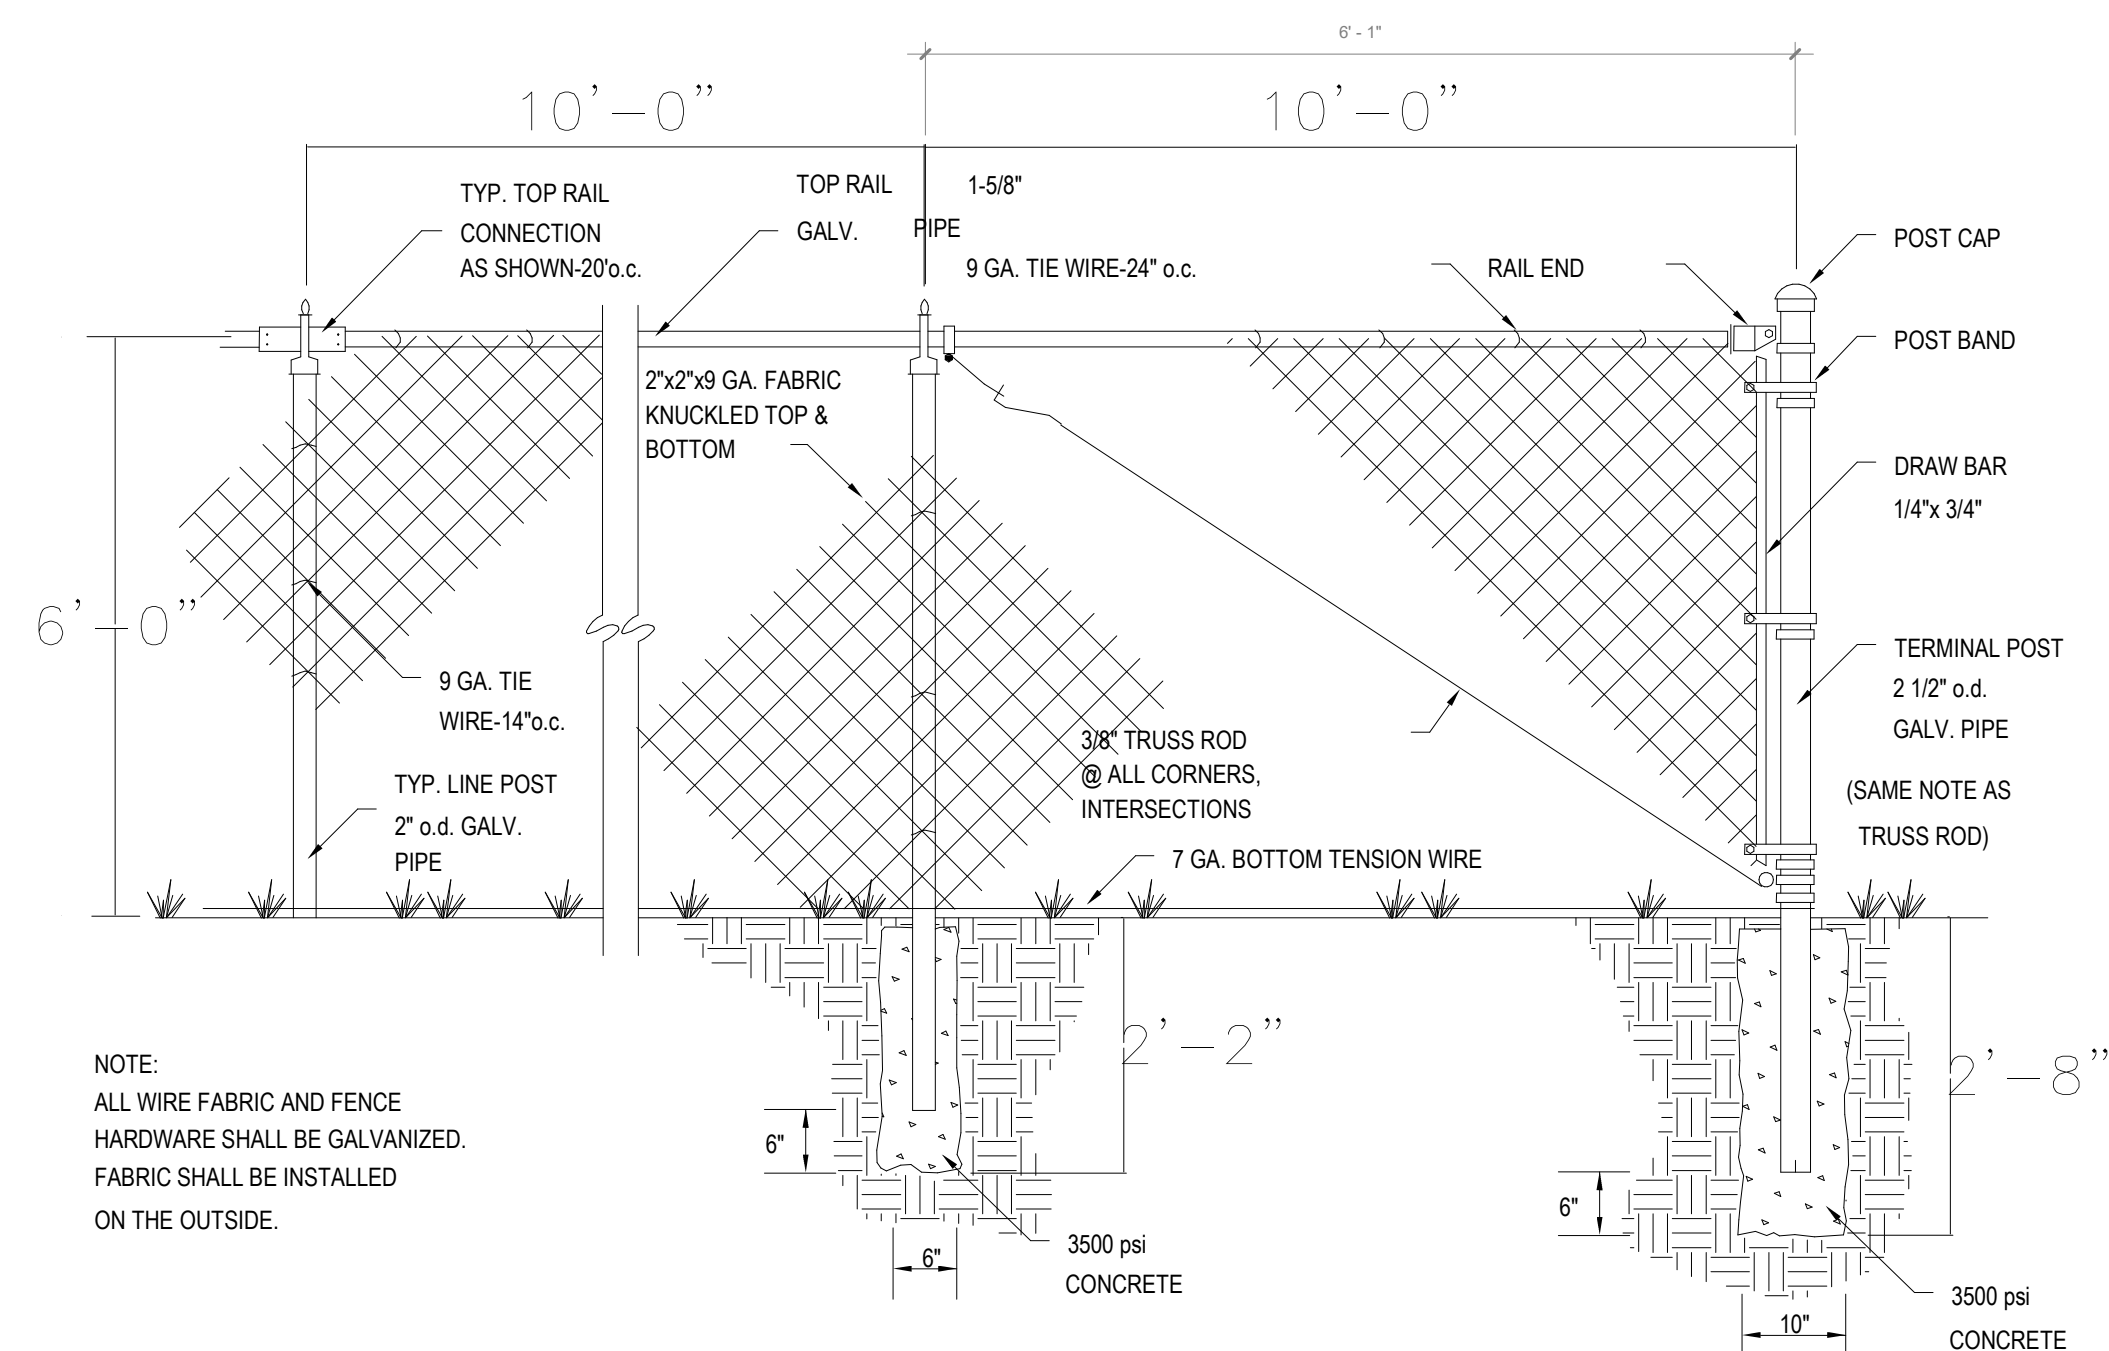

4 | CHAIN LINK FENCE @ MECHANICAL EQUIPMENT DETAIL
N.T.S.

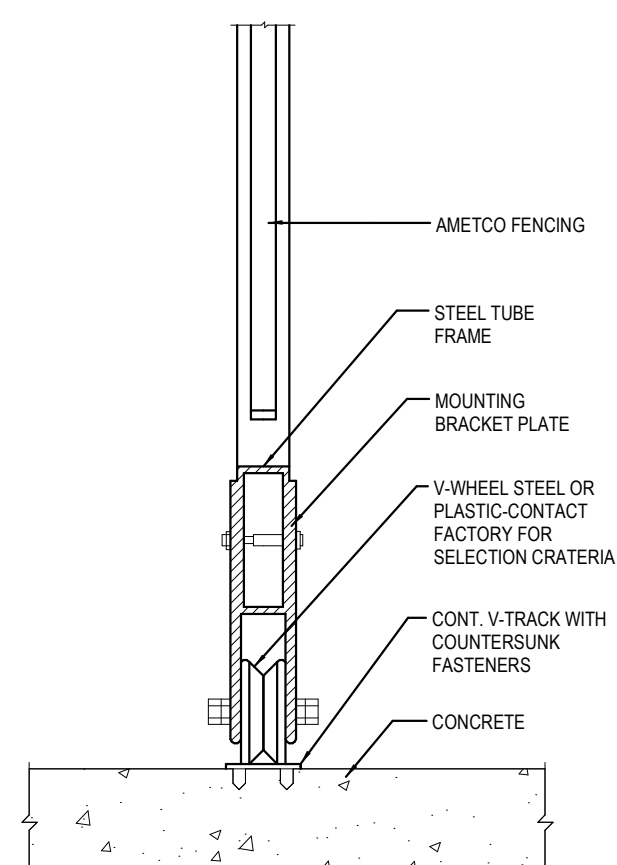


5 | ROLLER GATE SECTION
N.T.S.



AJOKU STUDIOS
550 S RAINBOW DR.
HOLLYWOOD, FL 33021
INFO@AJOKUSTUDIOS.COM
(561) 384-3923

THIS ITEM HAS BEEN DIGITALLY SIGNED AND
SEALED BY RAFAEL BALLESTER ON THE DATE
ADJACENT TO THE SEAL SIGNATURE
MUST BE VERIFIED ON ANY ELECTRONIC COPIES

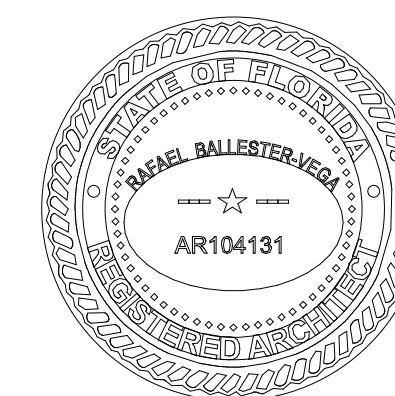

DRAWING INFO

DATE: 11/25/2025

SCALE: As indicated

DRAWN BY: I.A.A.

CHECKED BY: I.A.A.

APPROVED BY: P.M.N

CONTRACT NO.: CD241610

IN MY PROFESSIONAL JUDGEMENT AND TO THE BEST OF MY KNOWLEDGE AND BELIEF, THESE PLANS AND SPECIFICATIONS COMPLY WITH APPLICABLE BUILDING CODES AND FIRESAFETY CODES, AS MANDATE BY STATUTE, FOR THE JURISDICTION IN WHICH THE STRUCTURE CONTAINED IN THESE DOCUMENTS SHALL BE CONSTRUCTED.

REVISIONS

EBENEZER SDA

CHURCH

**1210 NW 27TH AVE.
POMPANO BEACH, FL 33069**

OWNER
SOUTHEASTERN ASSOC. OF
SEVENTH-DAY ADVANTISTS

TITLE
FENCE DETAILS

A-305