

J:\City STANDARDS\2019 Standards Details\Drainage 4-1.dwg, 11/2/2018 10:24:00 AM








J:\City STANDARDS\2019 Standards Details\Drainage 4-3.dwg, 11/2/2018 10:33:07 AM

J:\City STANDARDS\2019 Standards Details\Drainage 4-2.dwg, 11/2/2018 10:29:34 AM

J:\City STANDARDS\2019 Standards Details\Drainage 4-3.dwg, 11/2/2018 10:33:35 AM

J:\City STANDARDS\2019 Standards Details\Drainage 4-3.dwg, 11/2/2018 10:30:13 AM

J:\City STANDARDS\2019 Standards Details\Drainage 4-3.dwg, 11/2/2018 10:32:27 AM

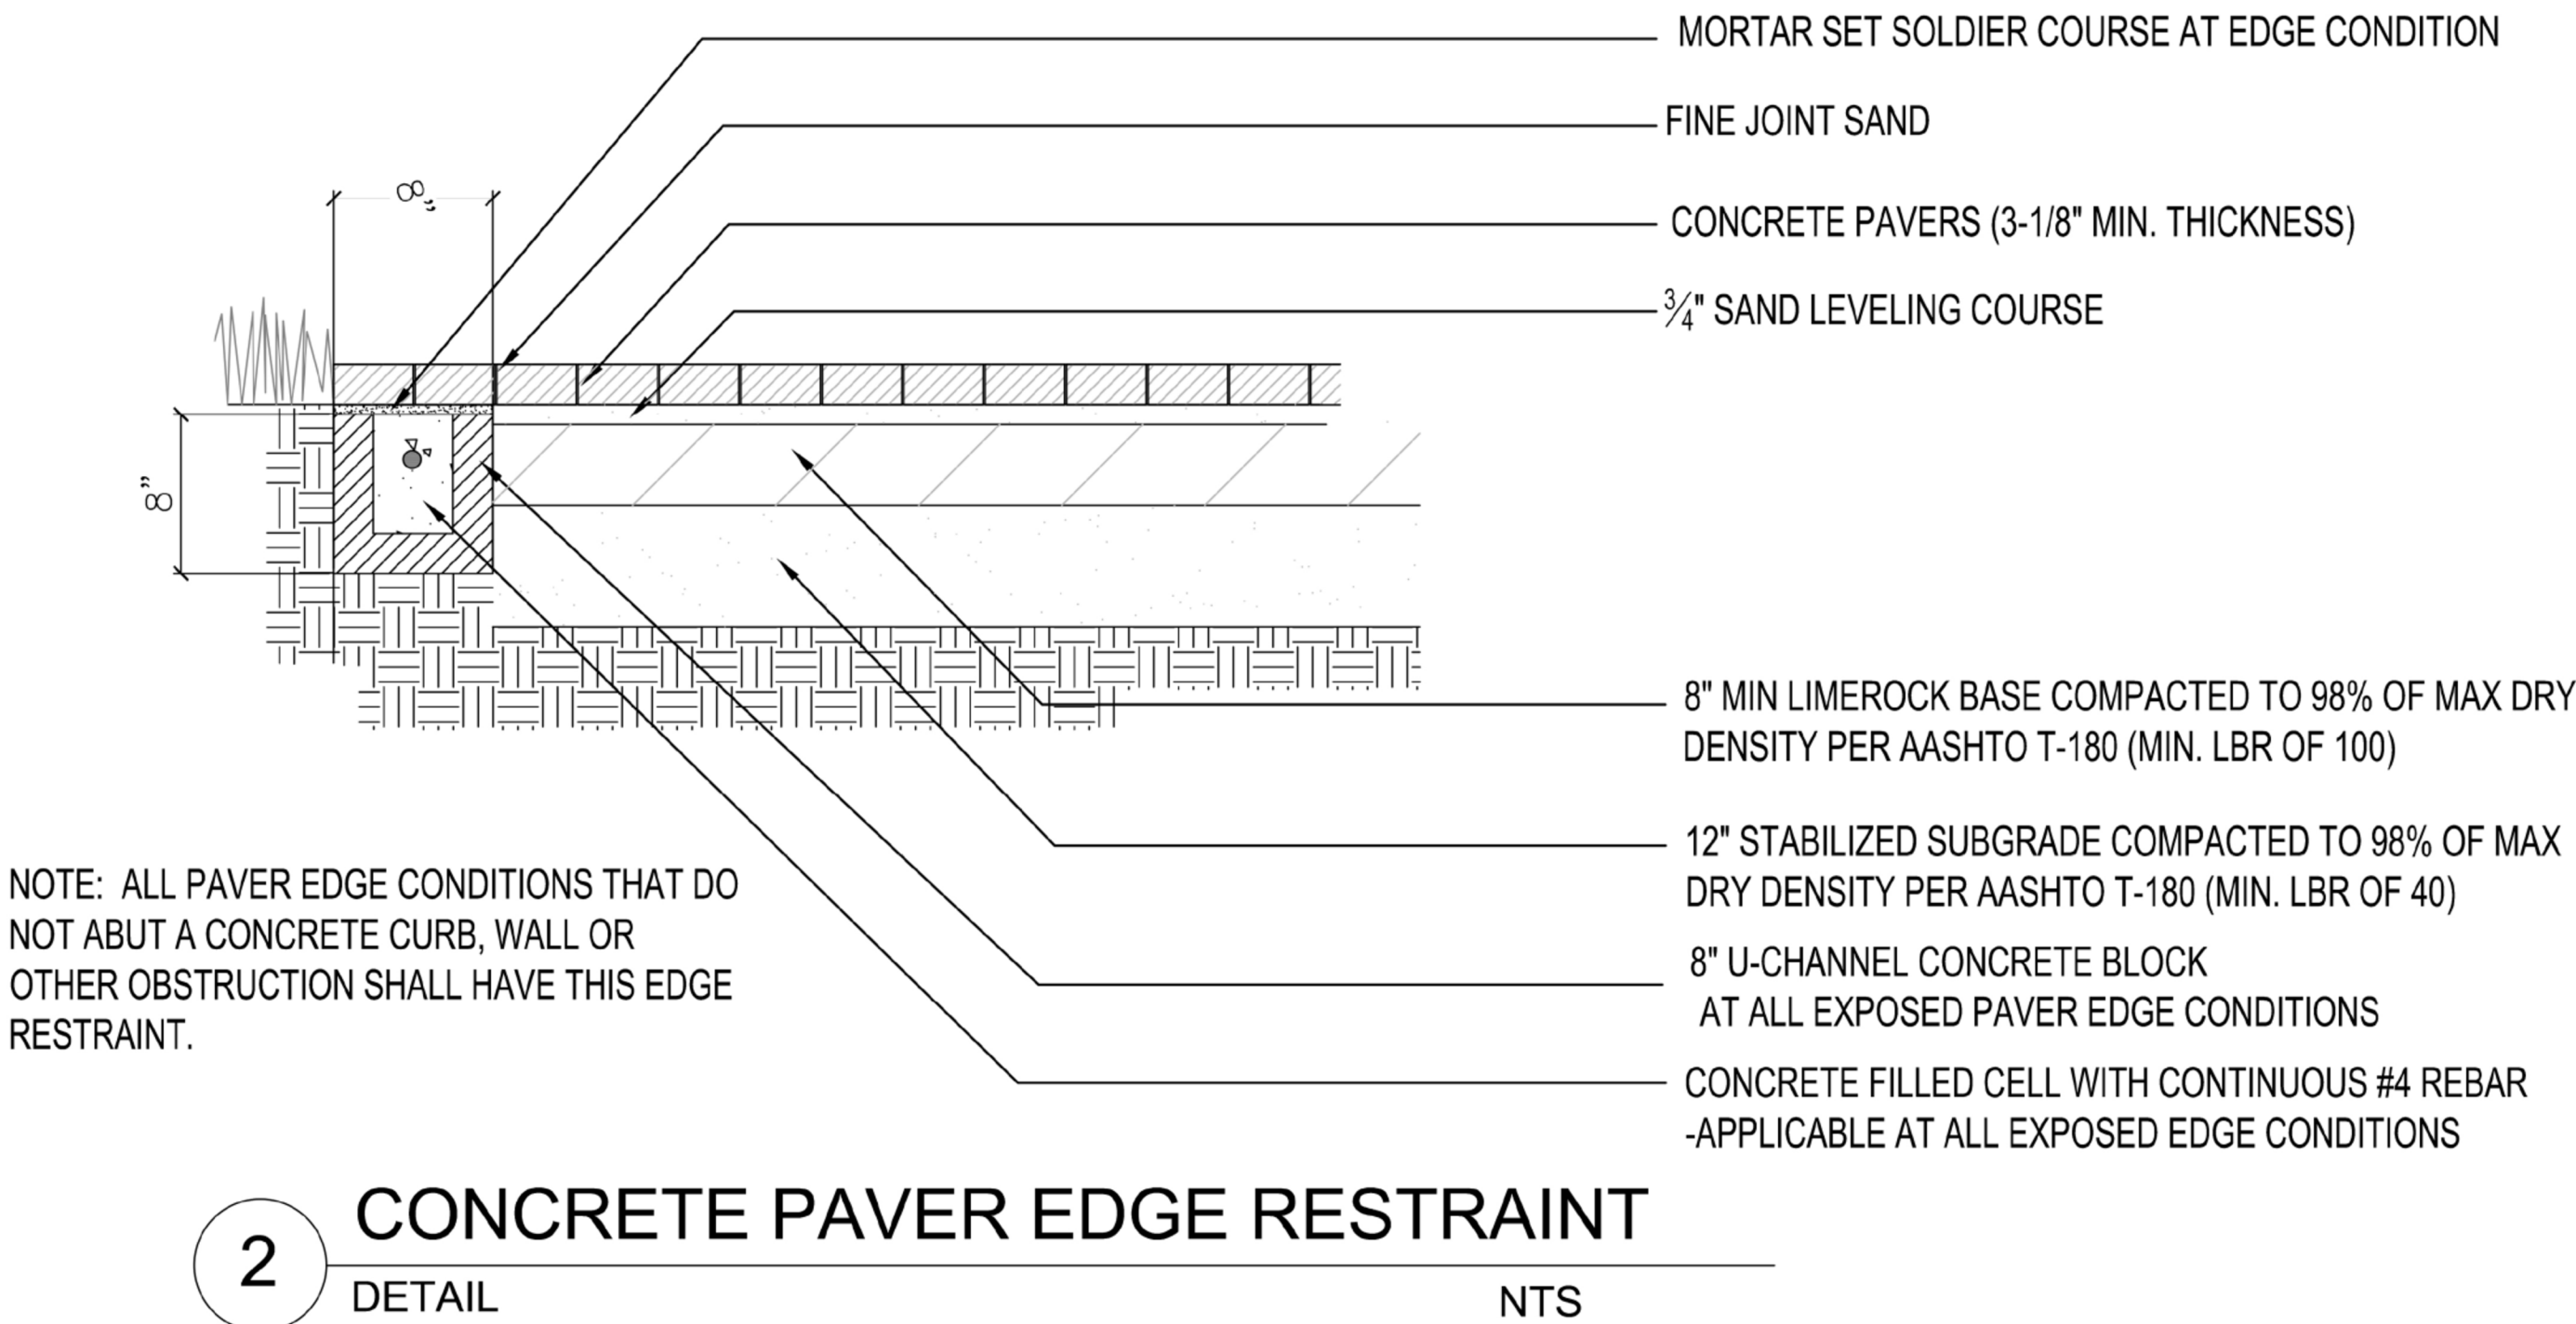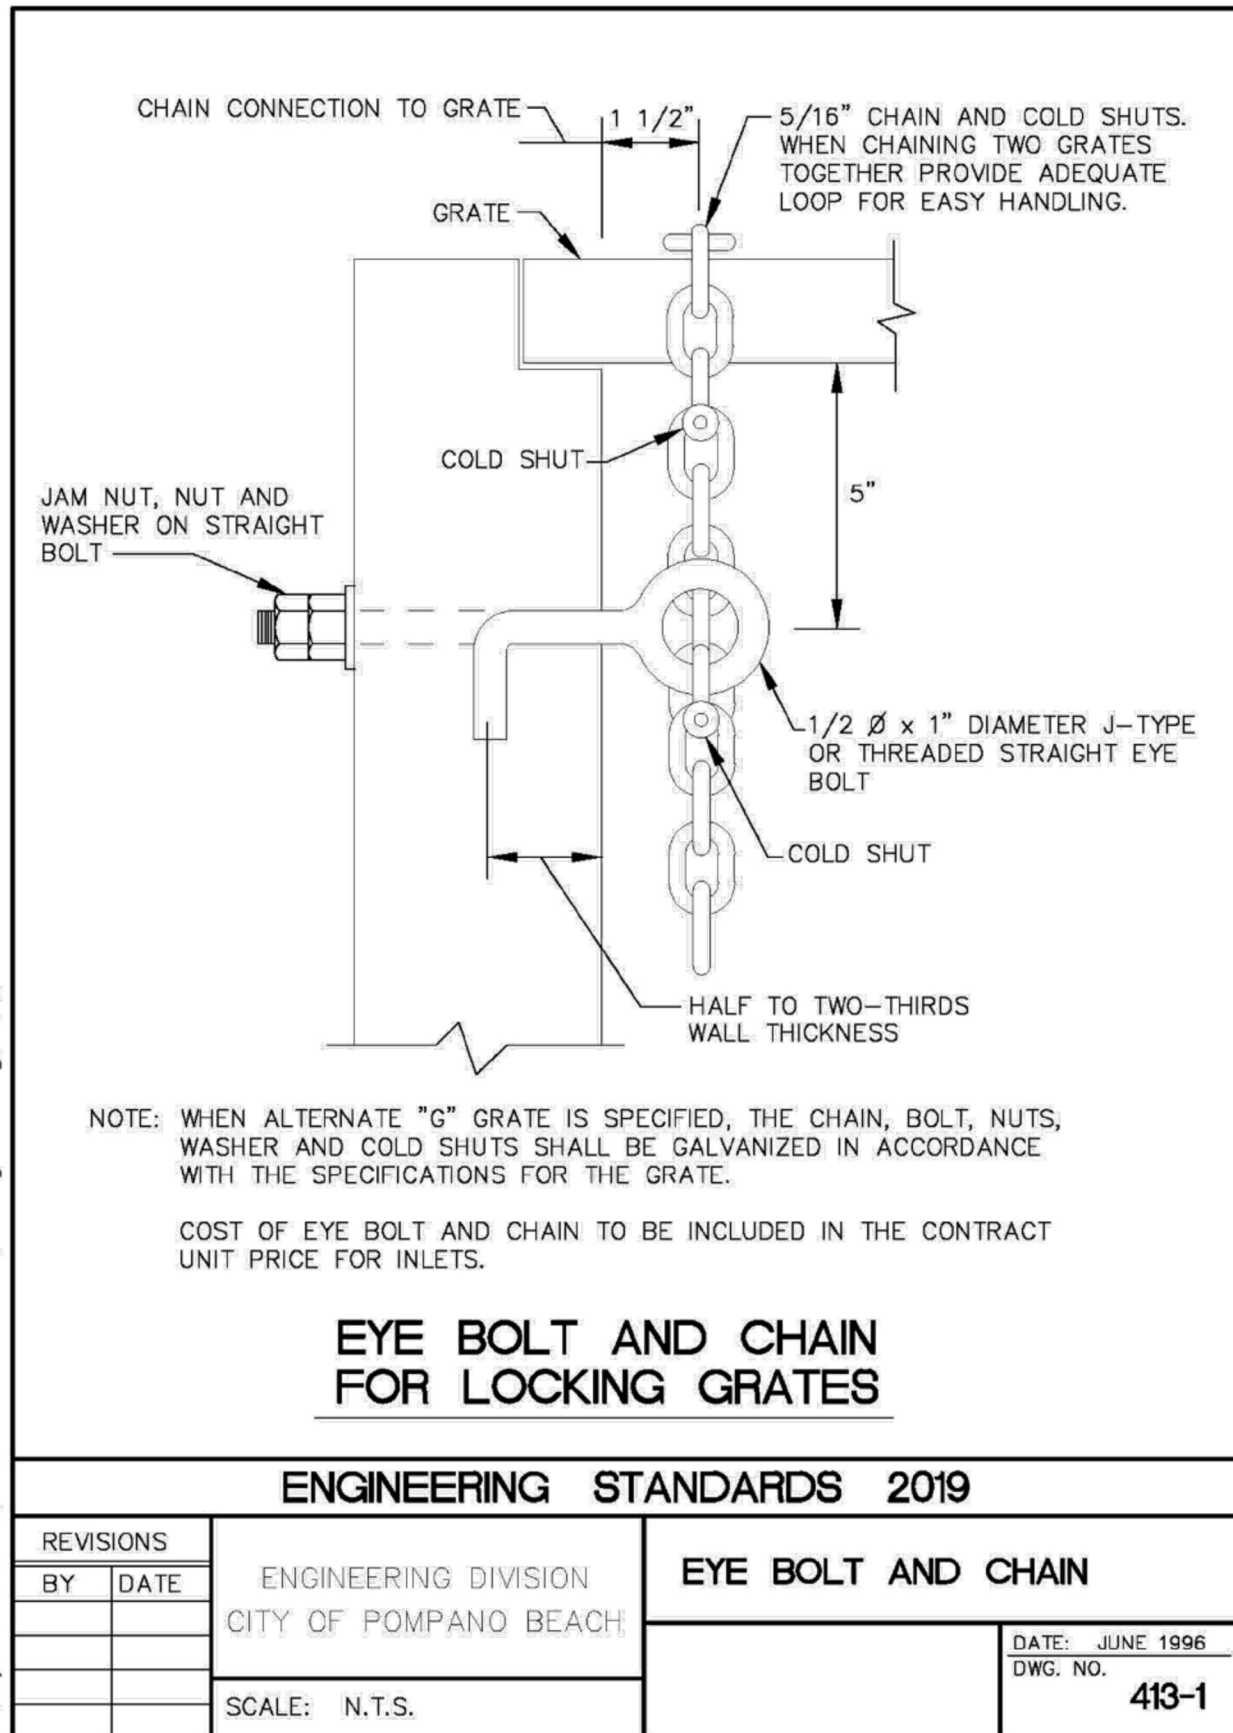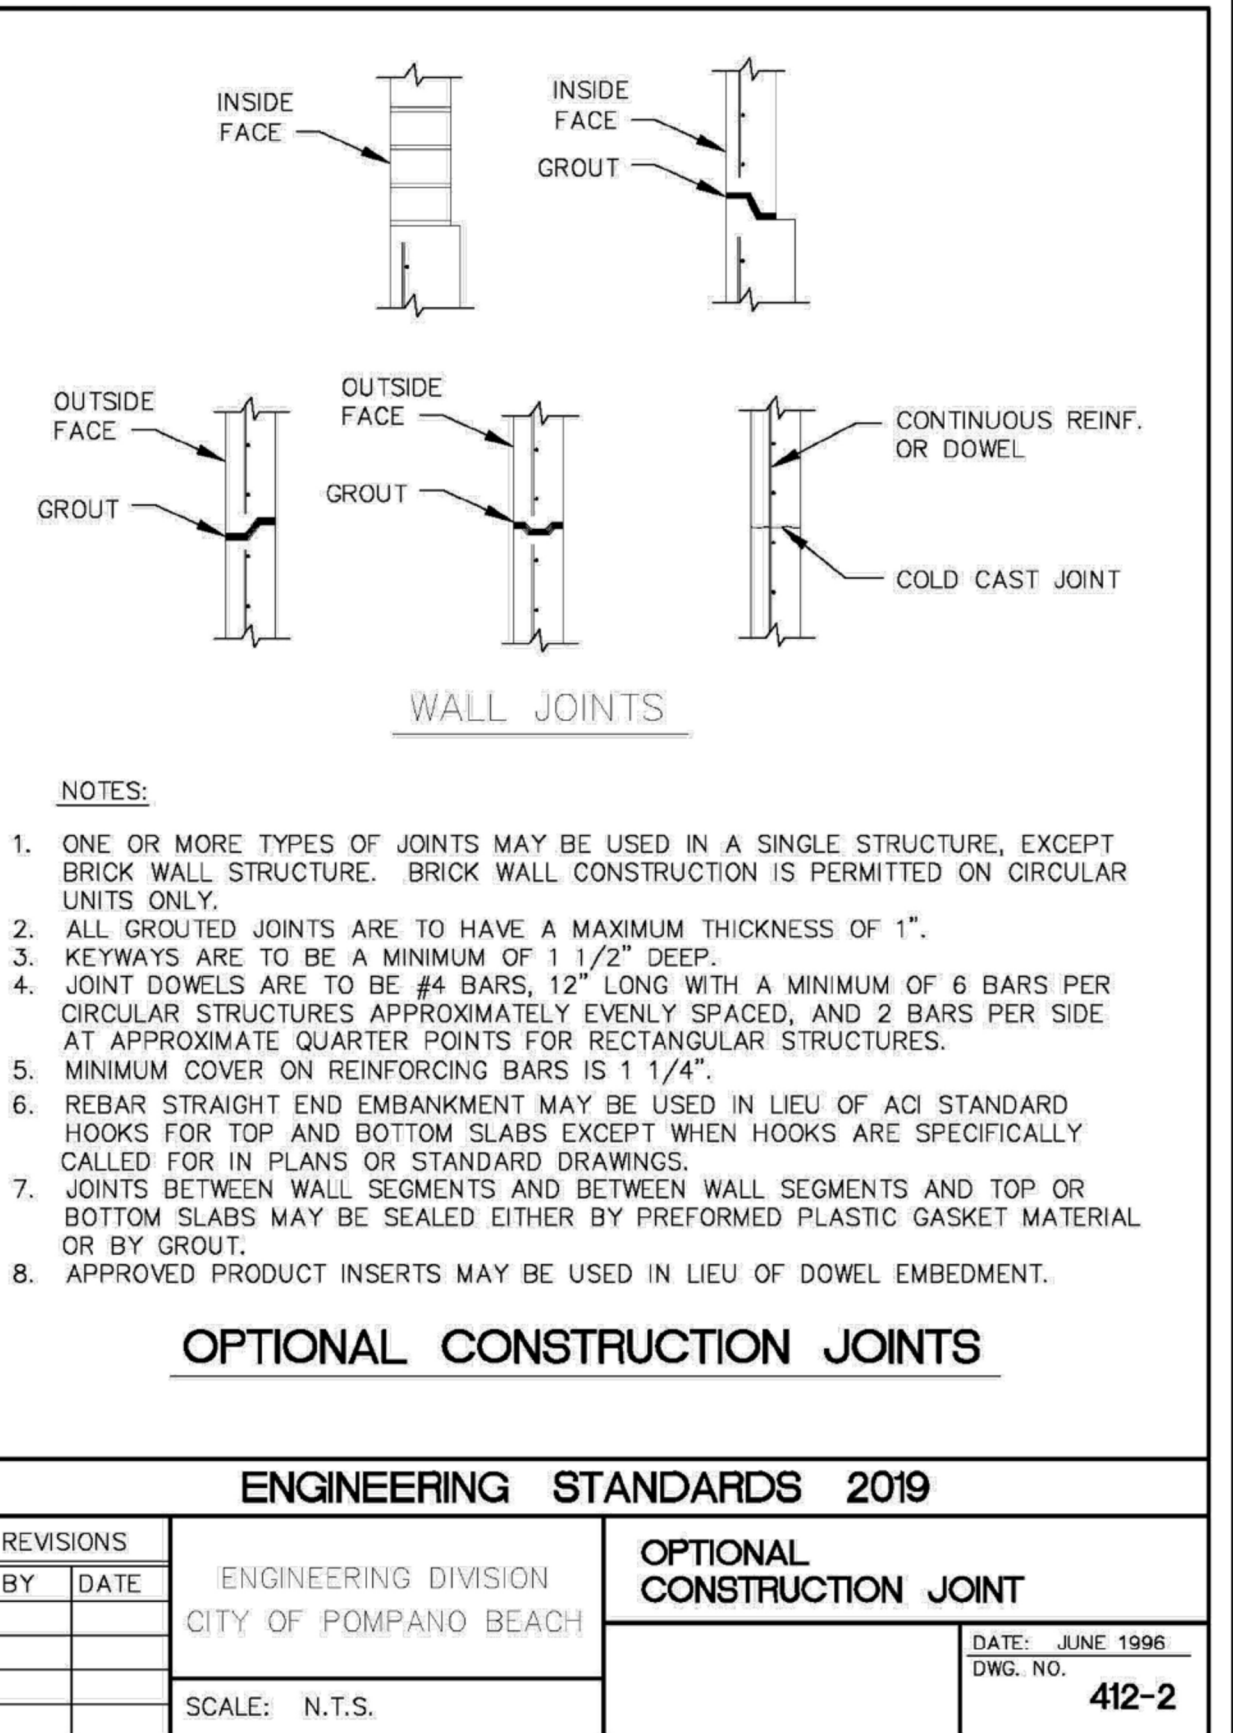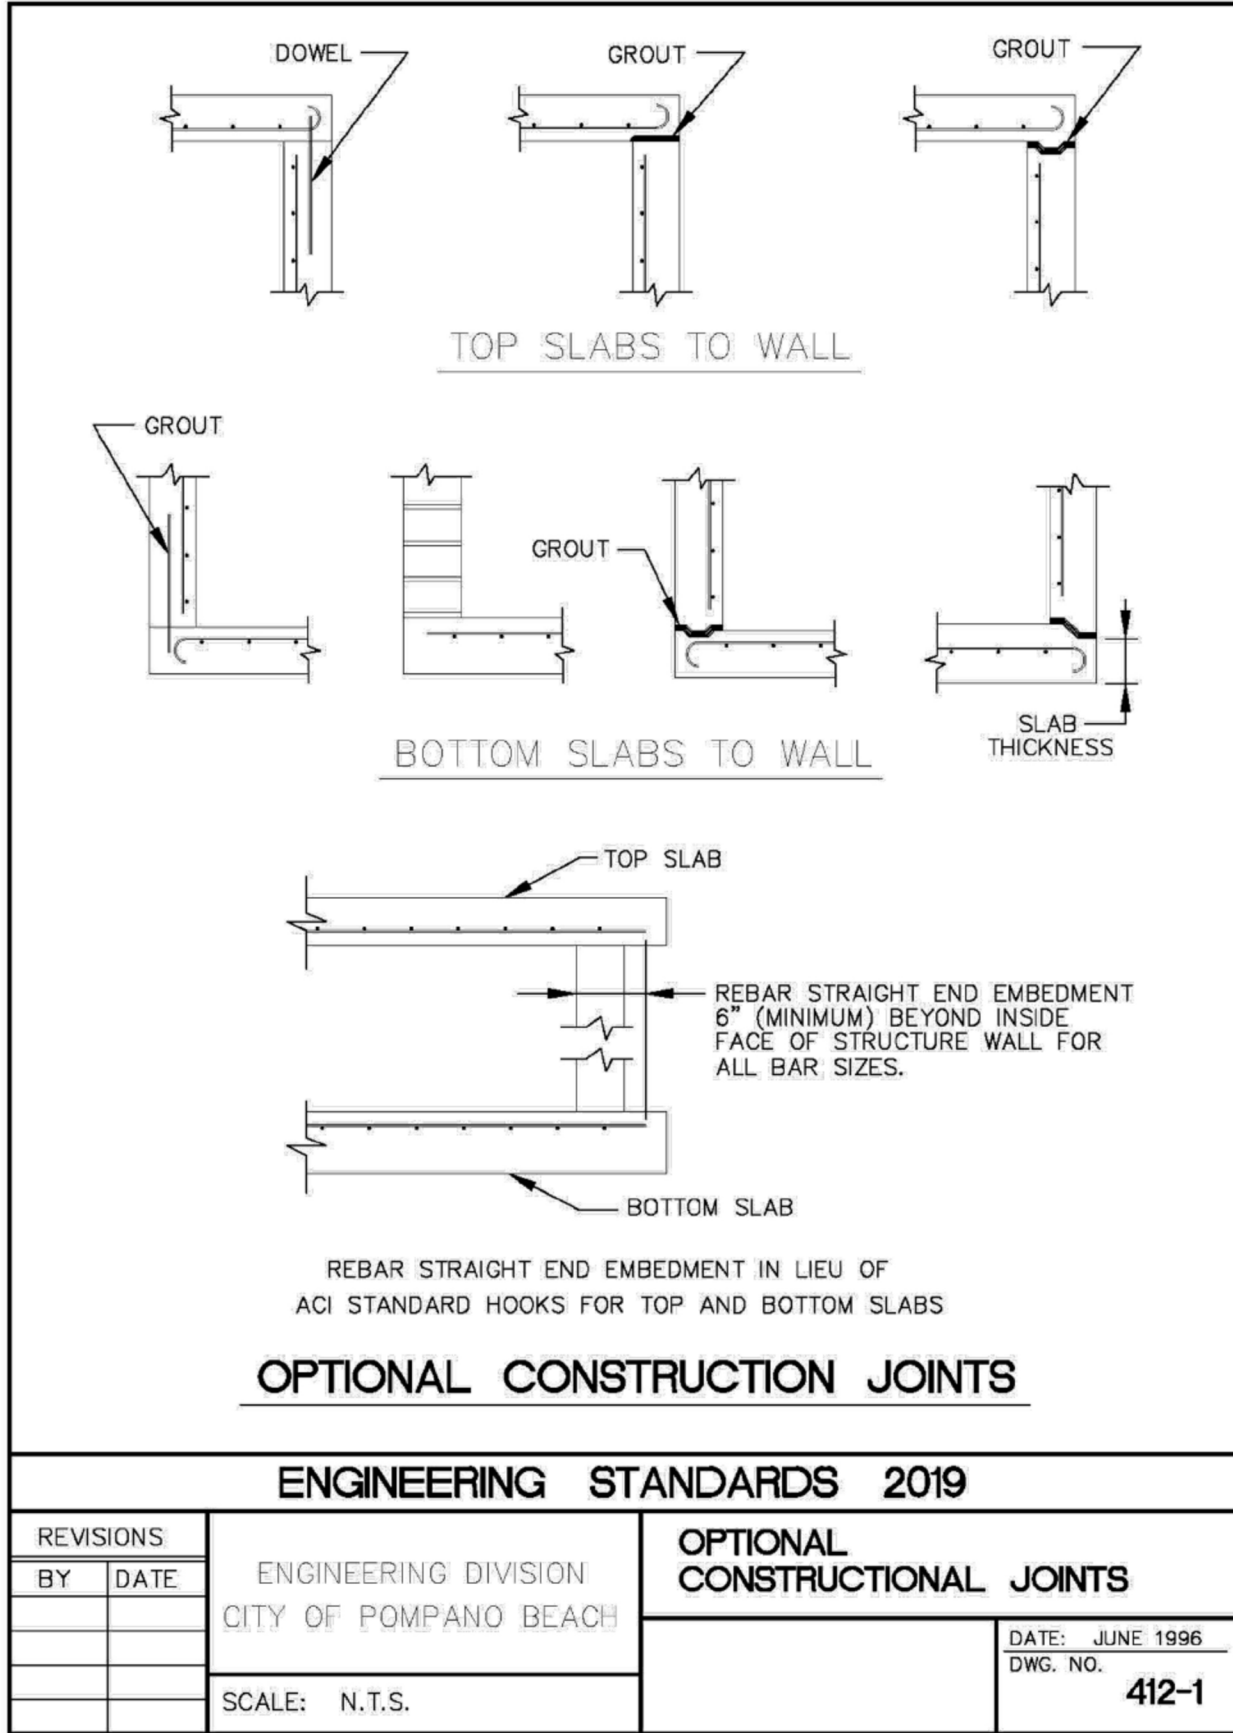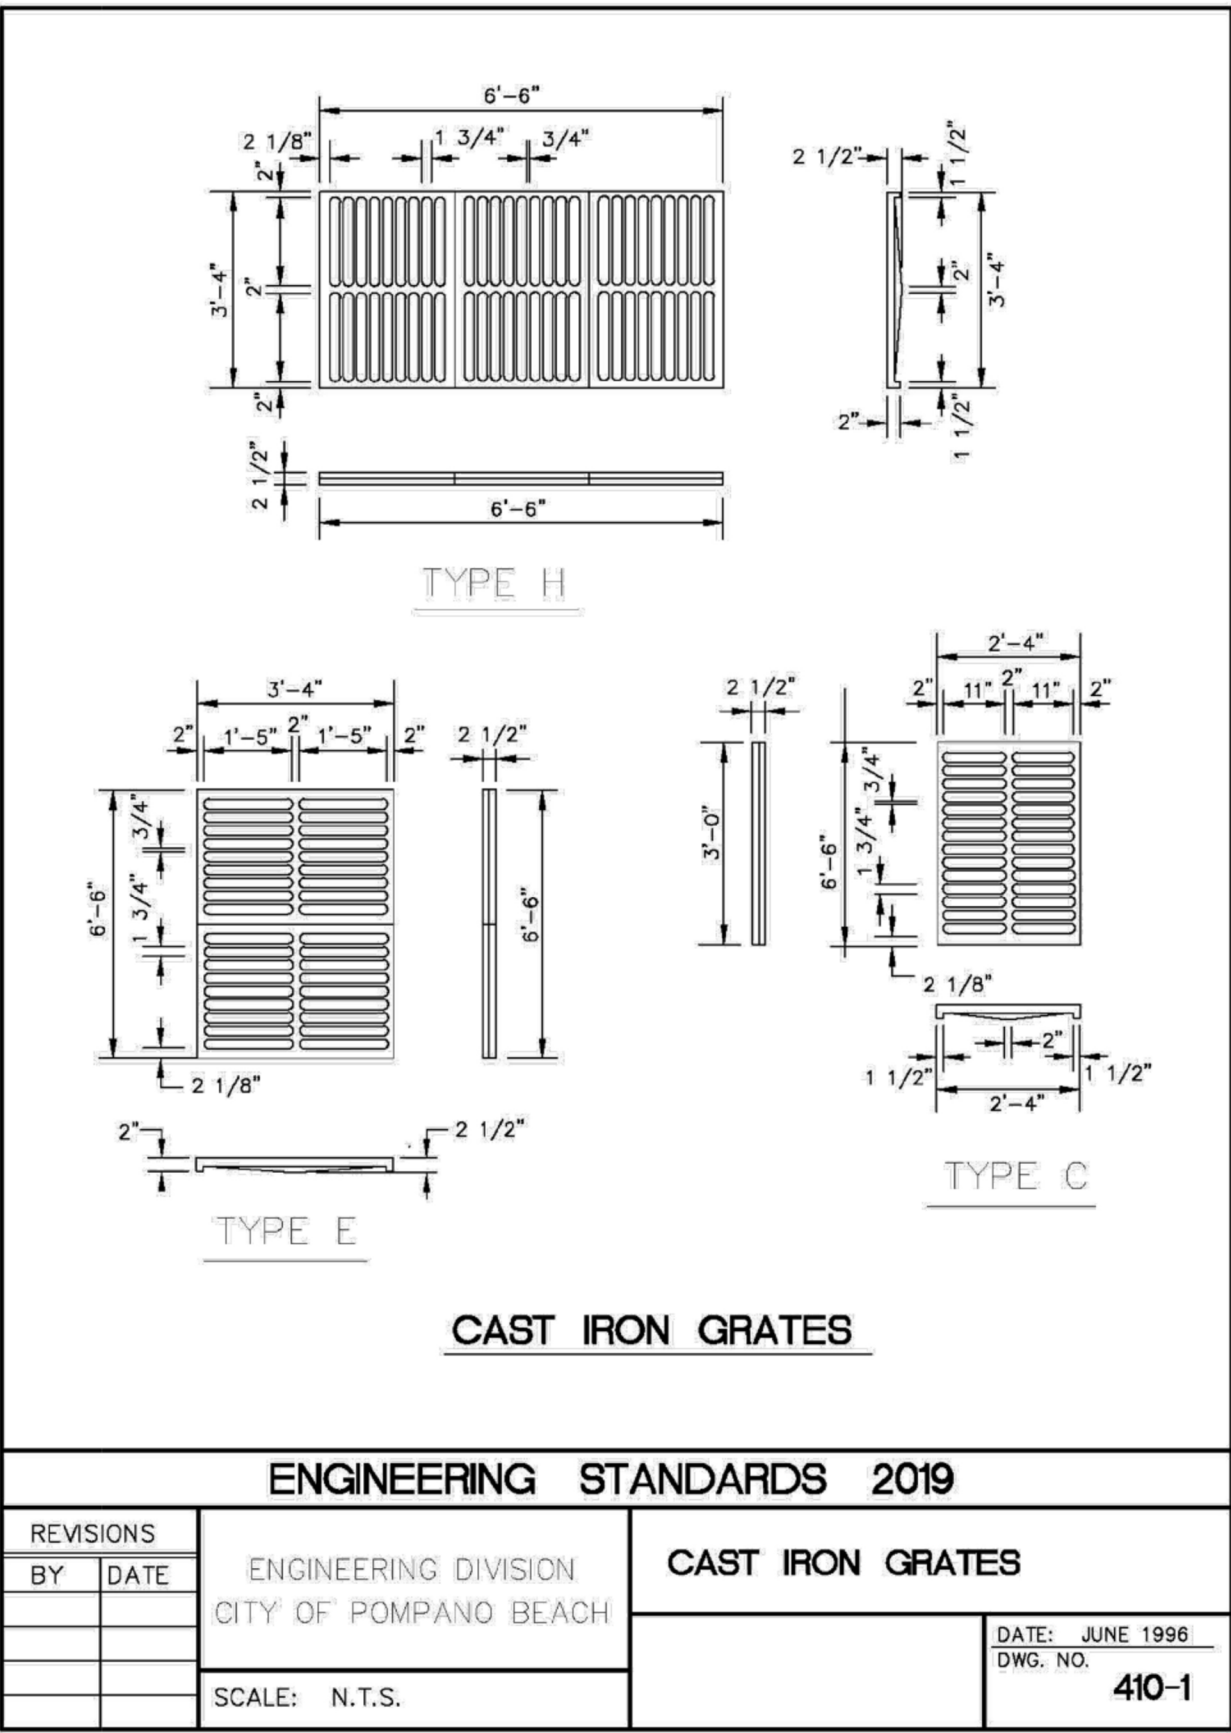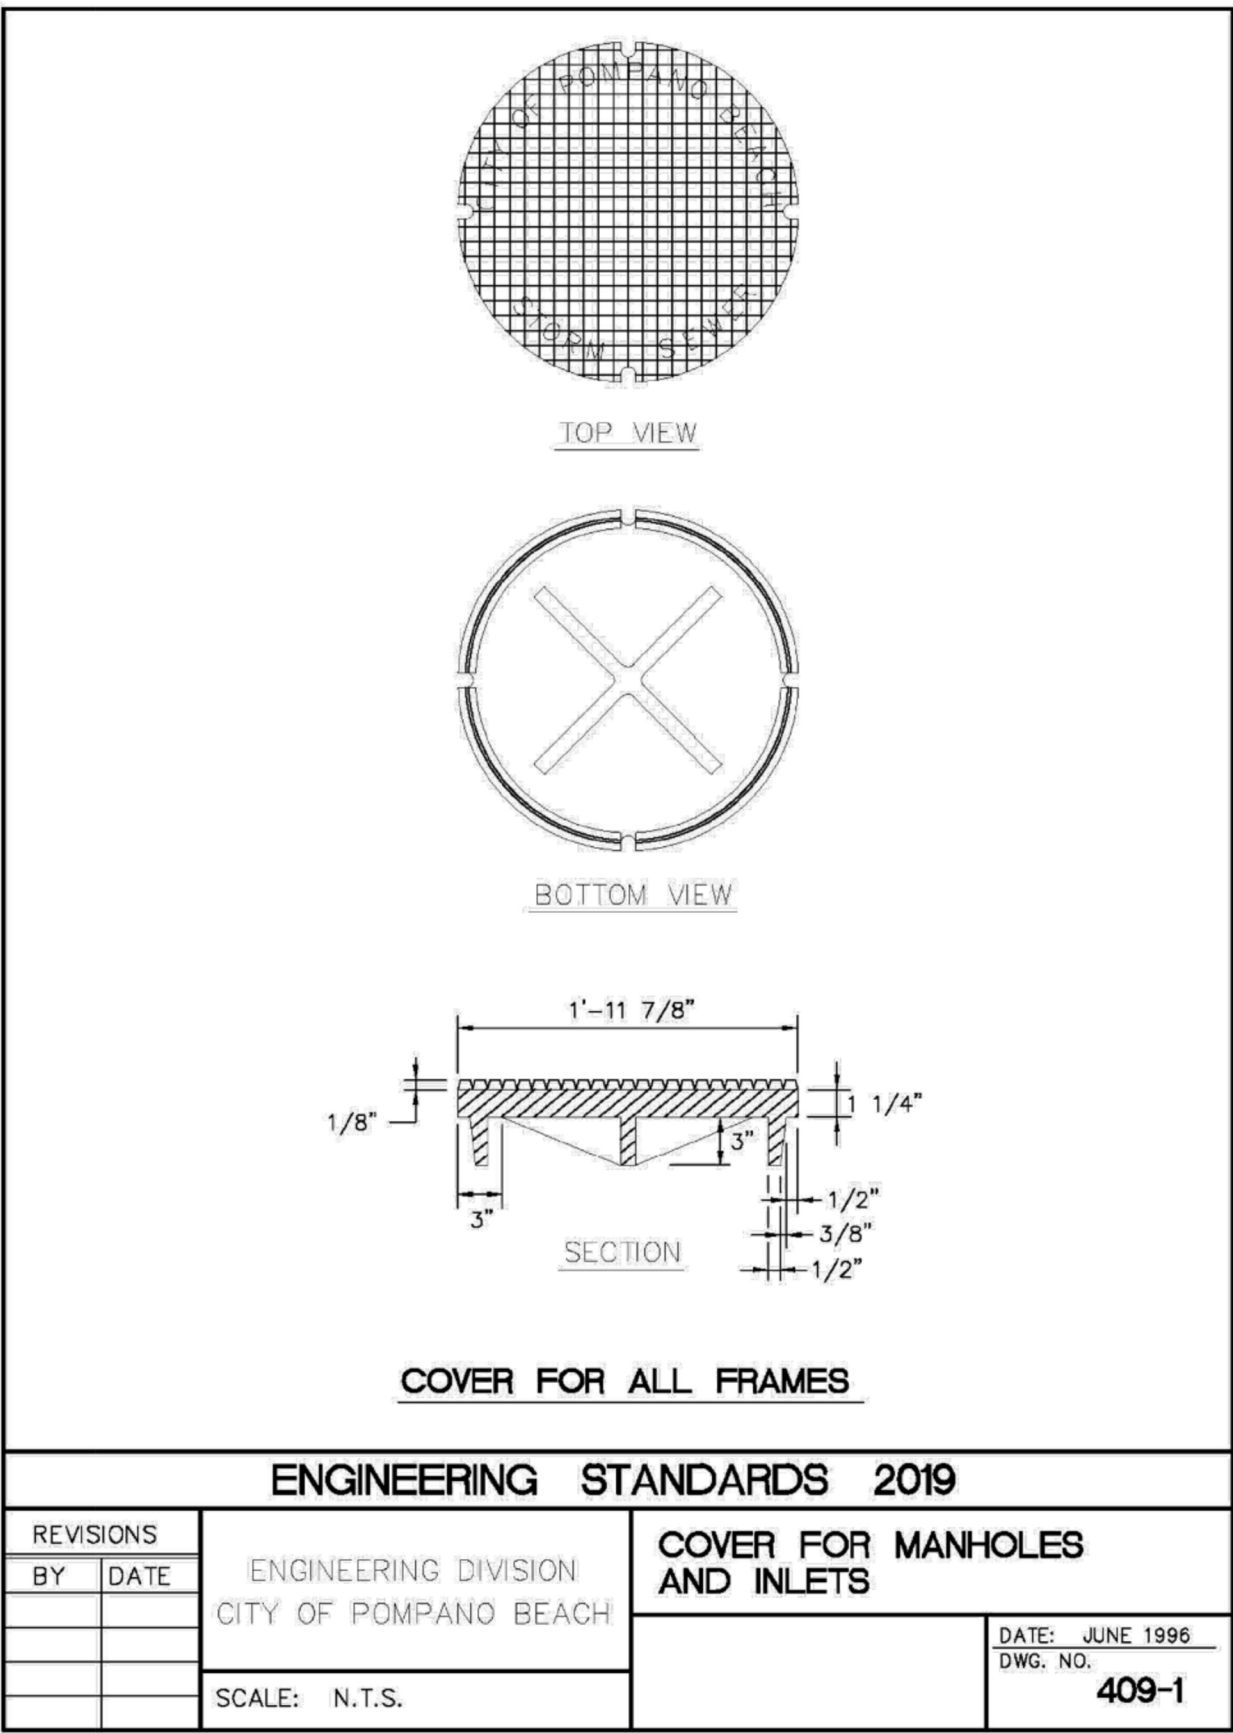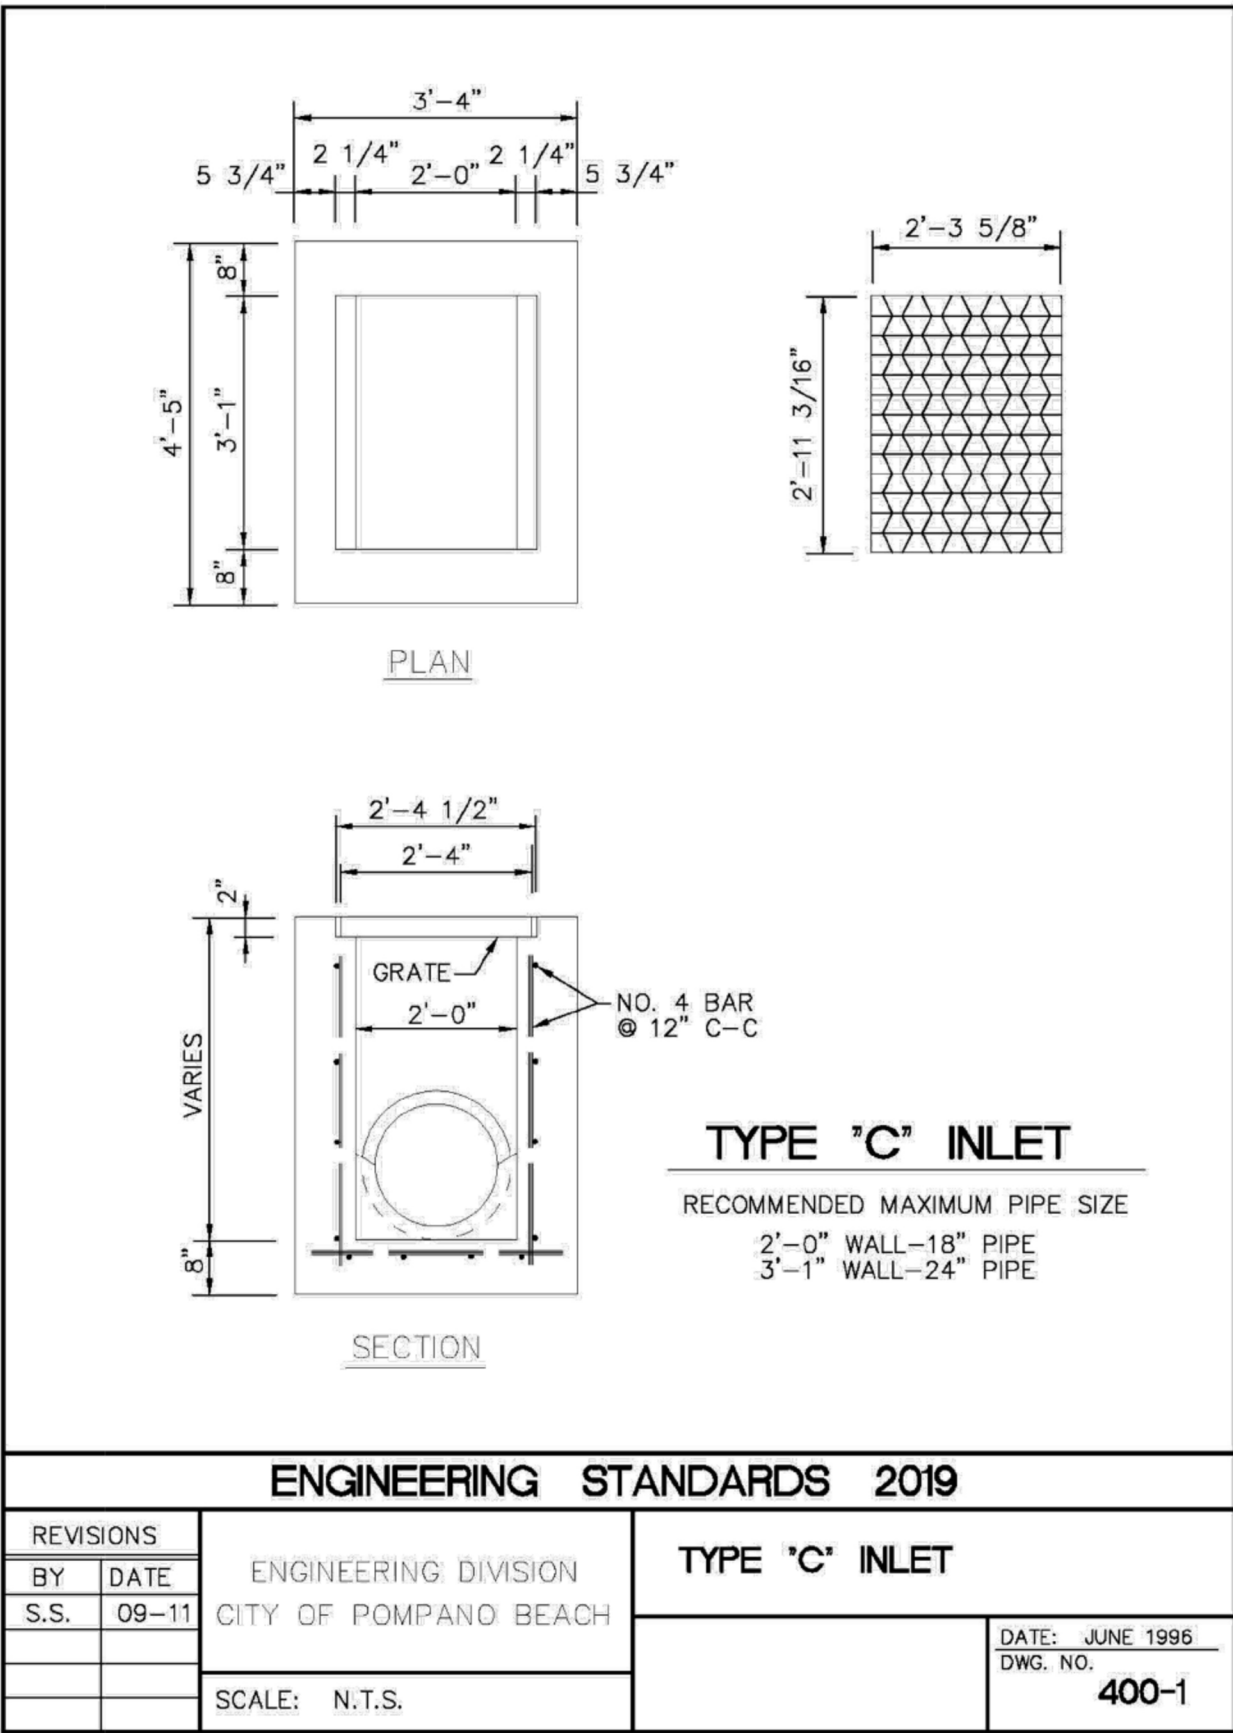

OWNER | DEVELOPER:

**logica**  
Real Asset Investments

DESIGN + BUILD CONTRACTOR:

**MARS**

DESIGN CONSULTANT:

**CREANDO**

ARCHITECT OF RECORD:

**RUBEN J. PUJOL**

A.I.A. AR # 0010458 N.A.C.A. 9 6 8 - 2 1 5 5  
P H O N E : ( 3 0 5 ) 9 6 8 - 2 1 5 5  
1 2 2 3 7 S . W . 2 0 4 T E R R A C E  
M I A M I , F L O R I D A 3 3 1 7 7

SIGN AND SEAL:

Digitally signed by Fabio J Delgado De Michele  
Date: 2023.06.16 19:54:07 -04'00'

|                     |
|---------------------|
| REVISIONS/COMMENTS: |
|                     |
|                     |
PROJECT:

**324 HAUS**

MIXED USE | FLEX BUILDING

324 NW 6TH STREET  
POMPAÑO BEACH, FL 33060

PROJECT NO.: 22-031  
DRAWN BY:  
DATE: JULY- 2022

SHEET NAME:

PAVING, GRADING  
AND DRAINAGE  
DETAILS

**DRC**

P222-12000032  
07/19/2023