




J:\City STANDARDS\2019 Standards Details\Water\1-2.dwg, 11/2/2018 2:39:13 PM

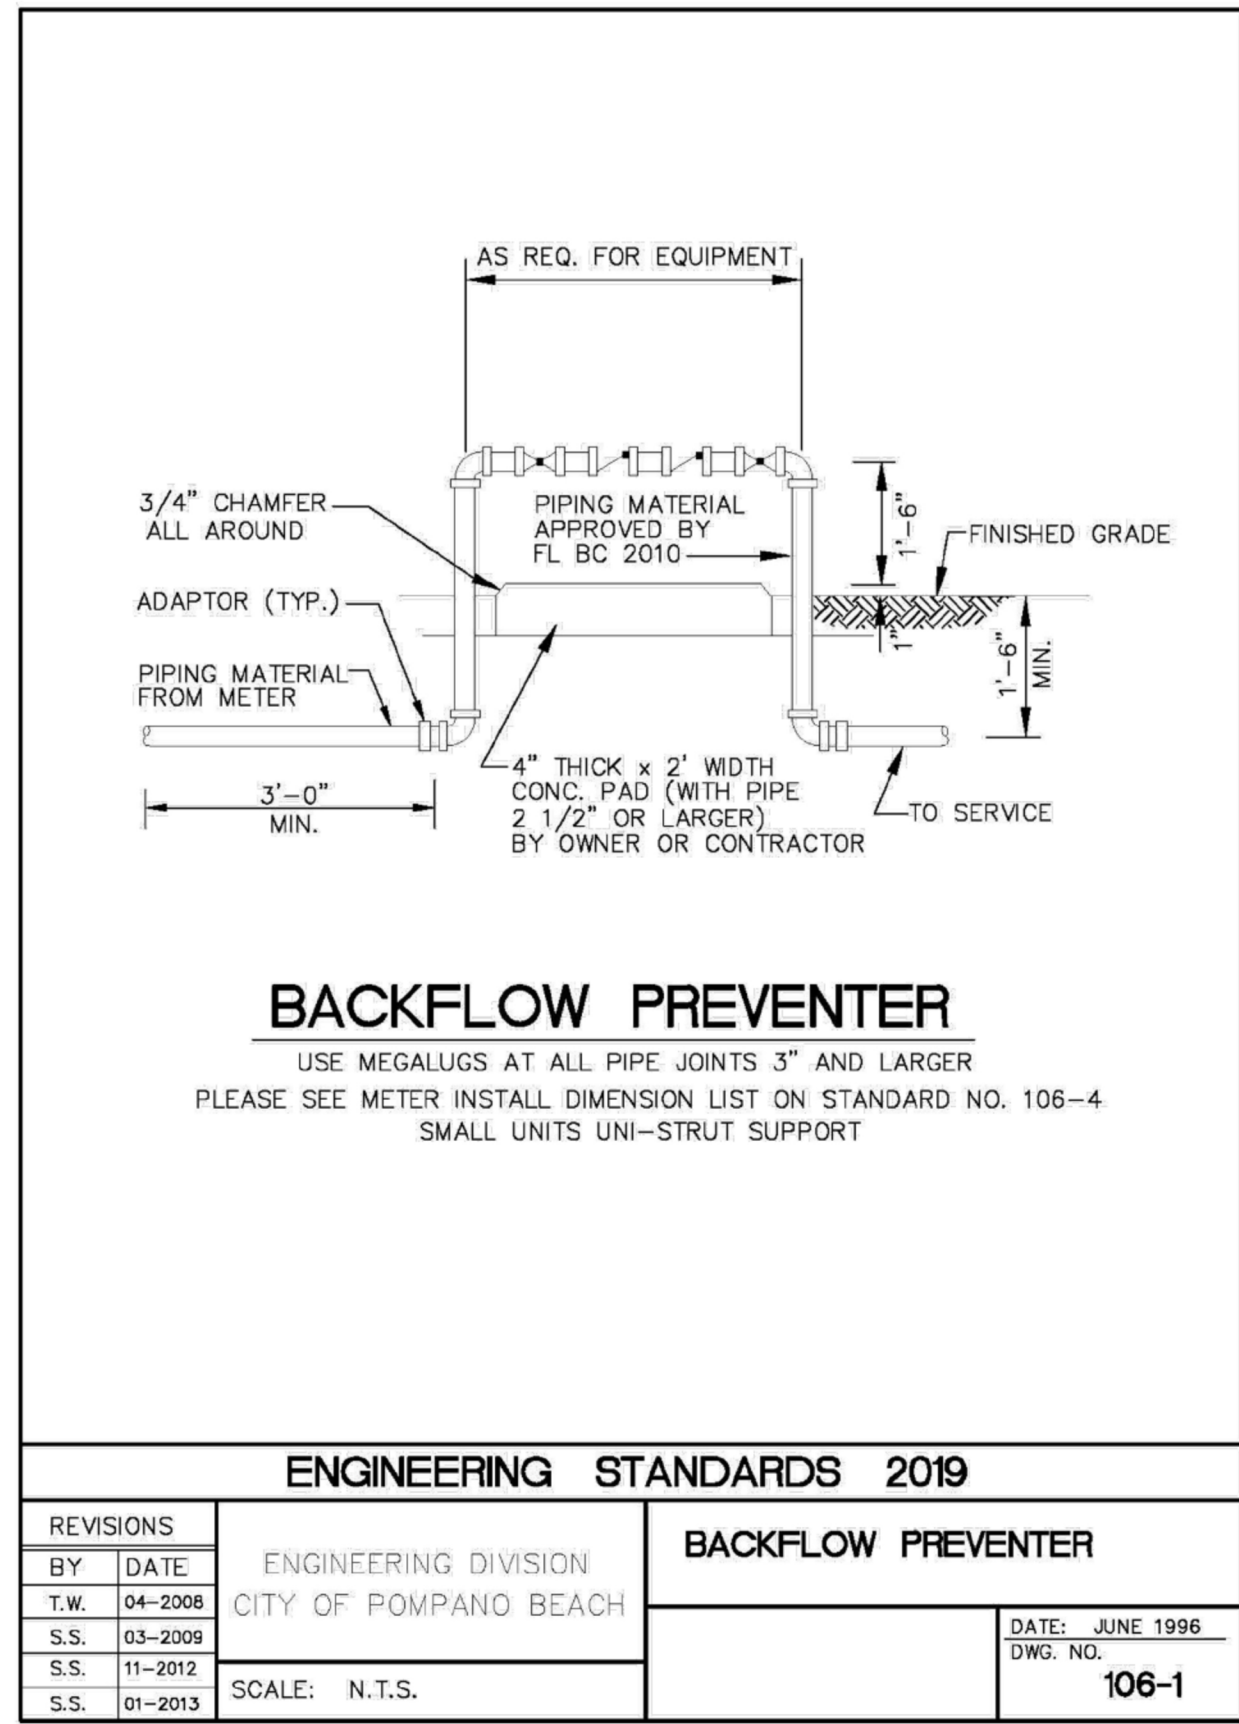


J:\City STANDARDS\2019 Standards Details\Water\1-2.dwg, 11/2/2018 2:39:33 PM

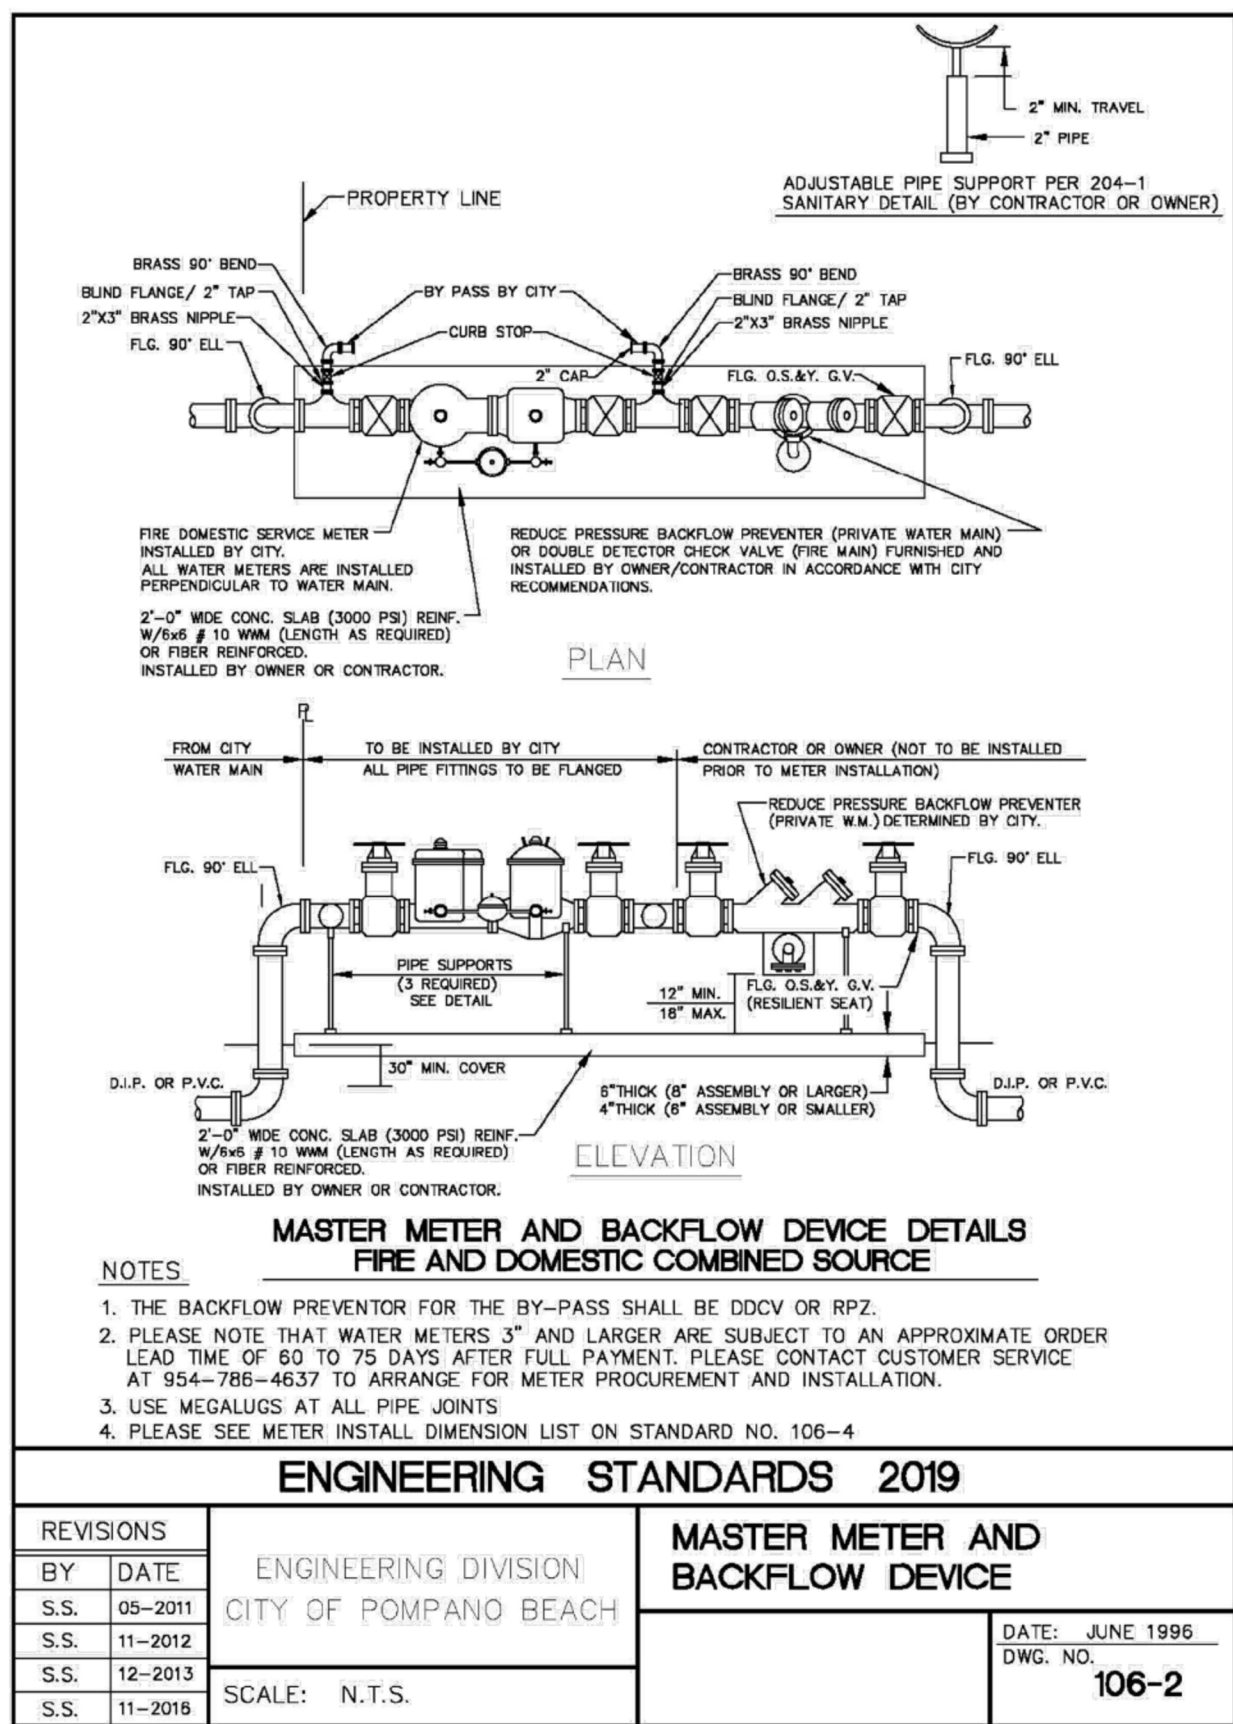


J:\City STANDARDS\2019 Standards Details\Water\1-2.dwg, 11/2/2018 2:39:51 PM

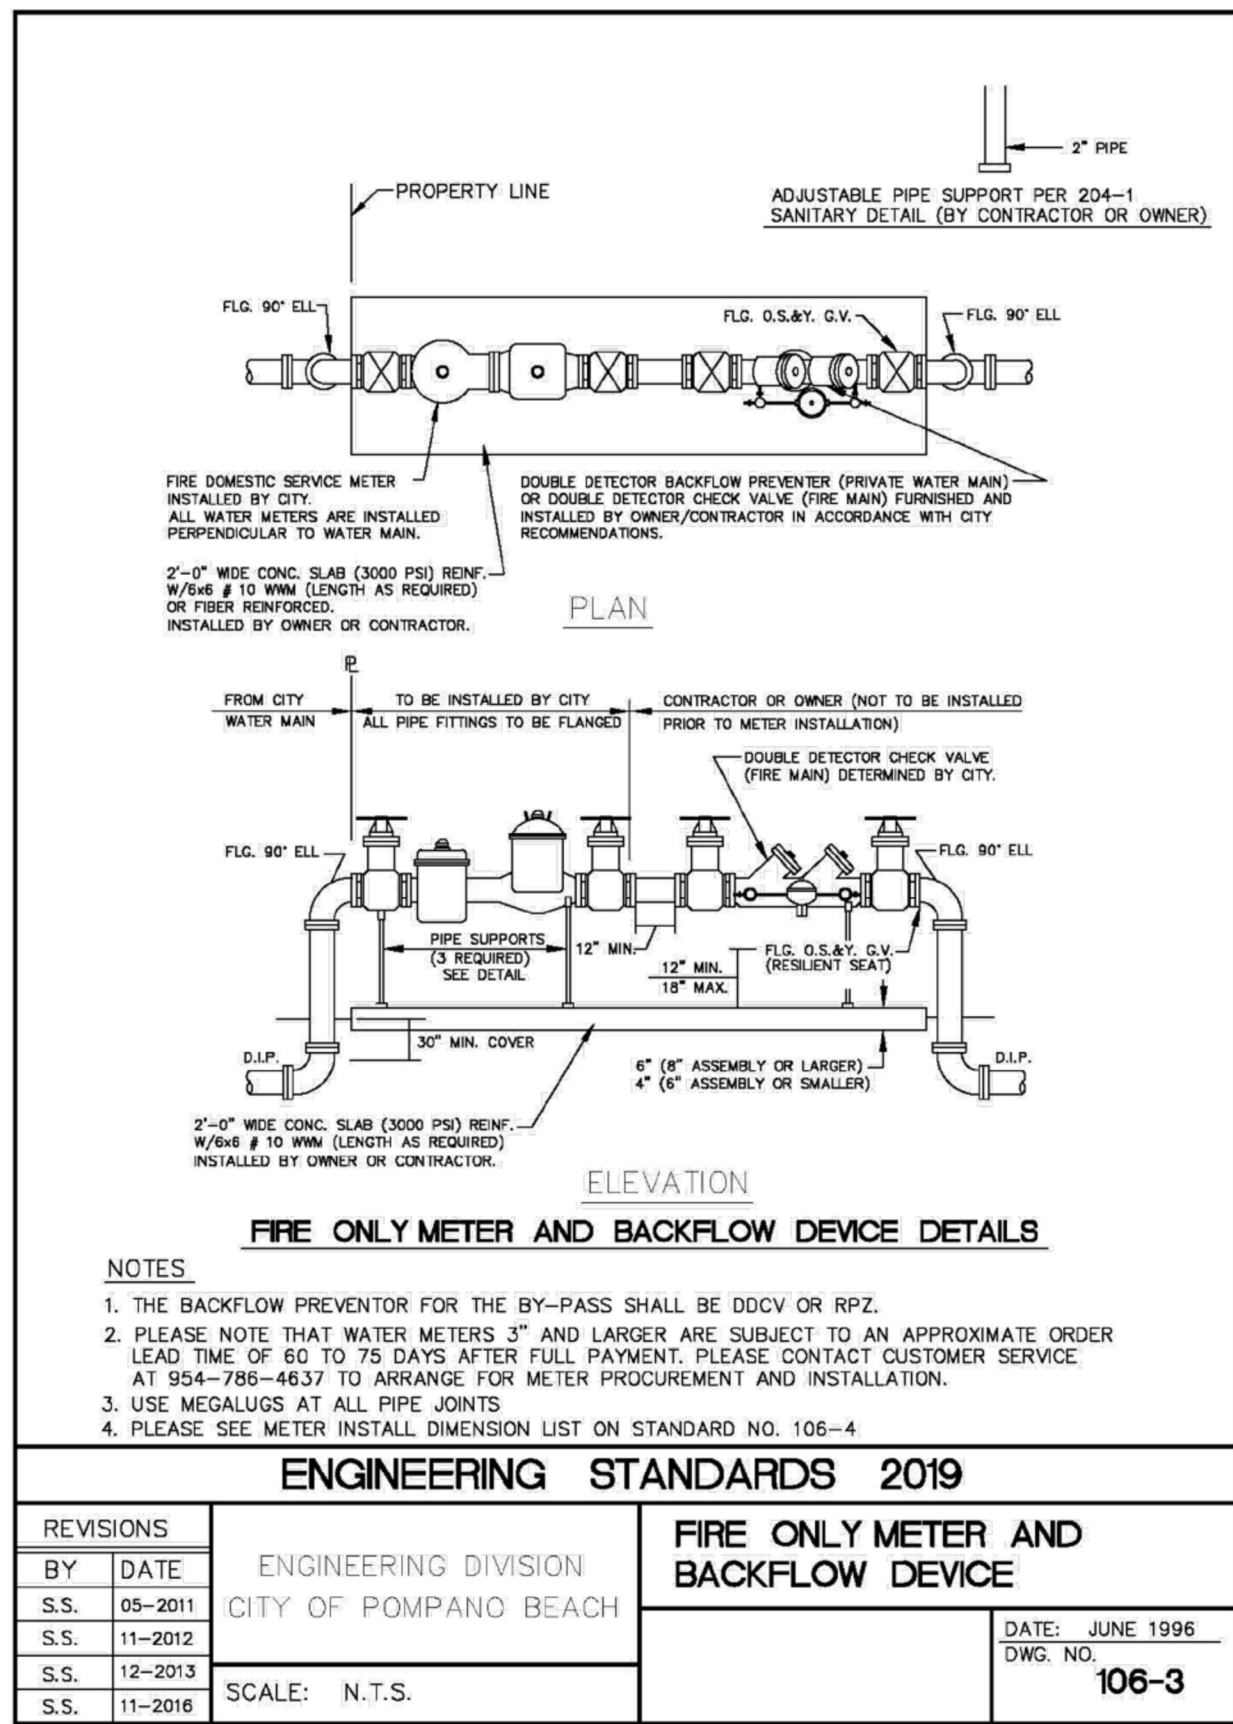


J:\City STANDARDS\2019 Standards Details\Water\1-2.dwg, 11/2/2018 2:40:09 PM

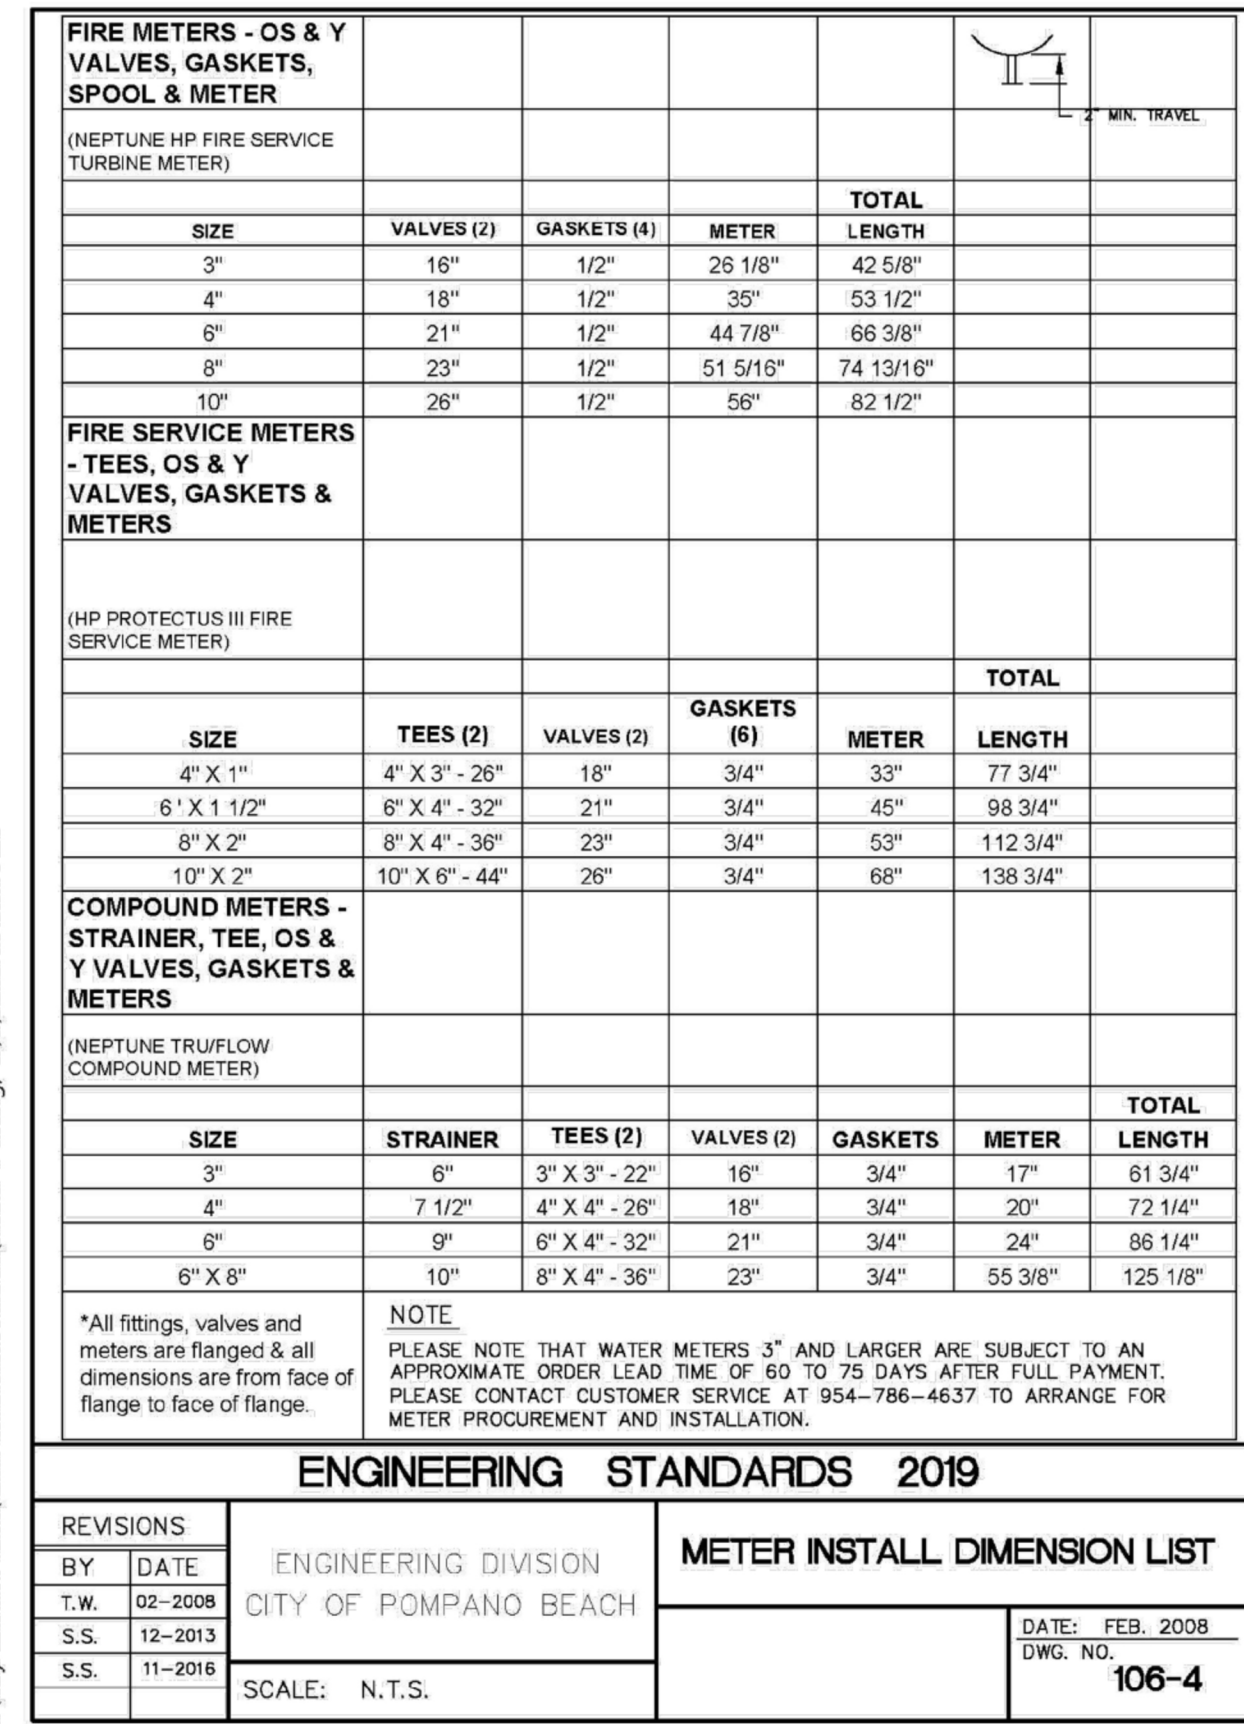


\\pump\Draw\Draw\Draw\City STANDARDS\2021 Standard Details\Water\1-2.dwg, 8/10/2021 11:48:27 AM

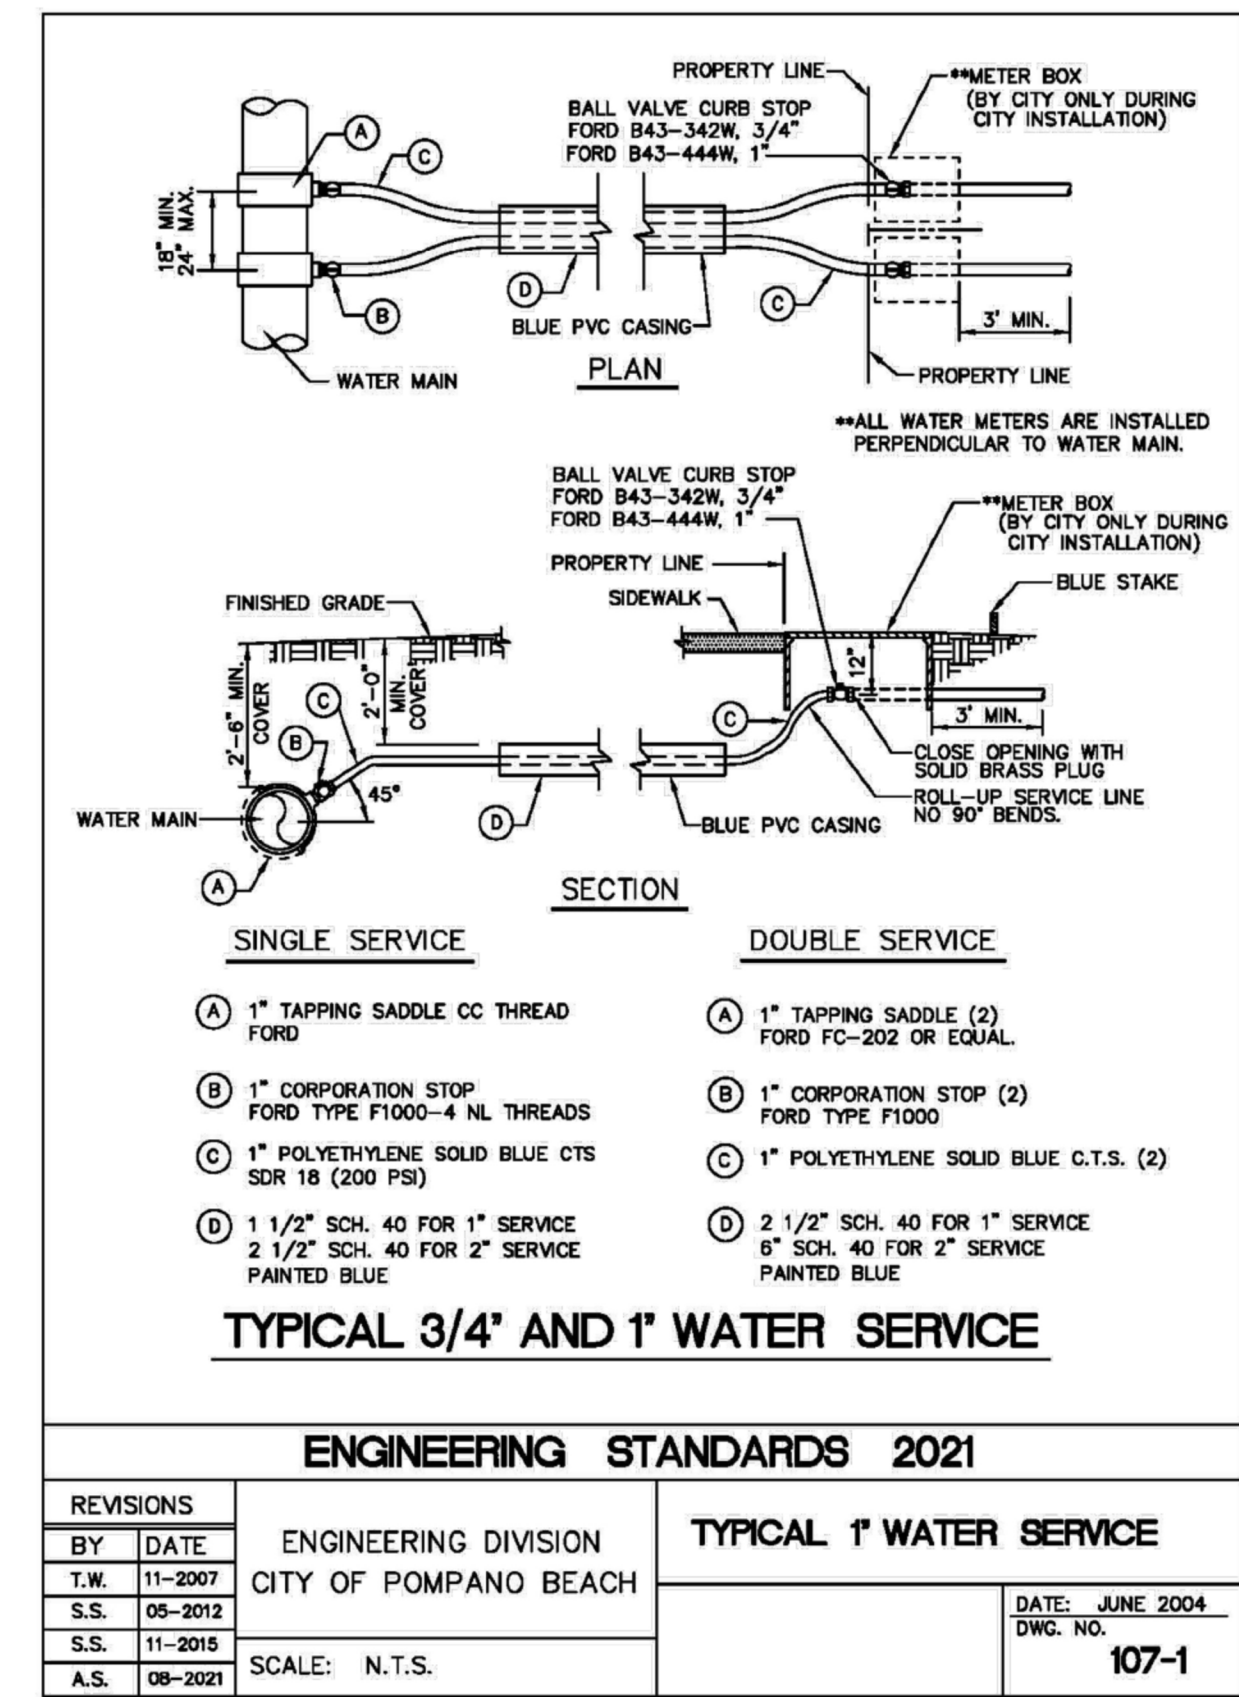


\\pump\Draw\Draw\Draw\City STANDARDS\2021 Standard Details\Water\1-2.dwg, 8/10/2021 11:50:07 AM

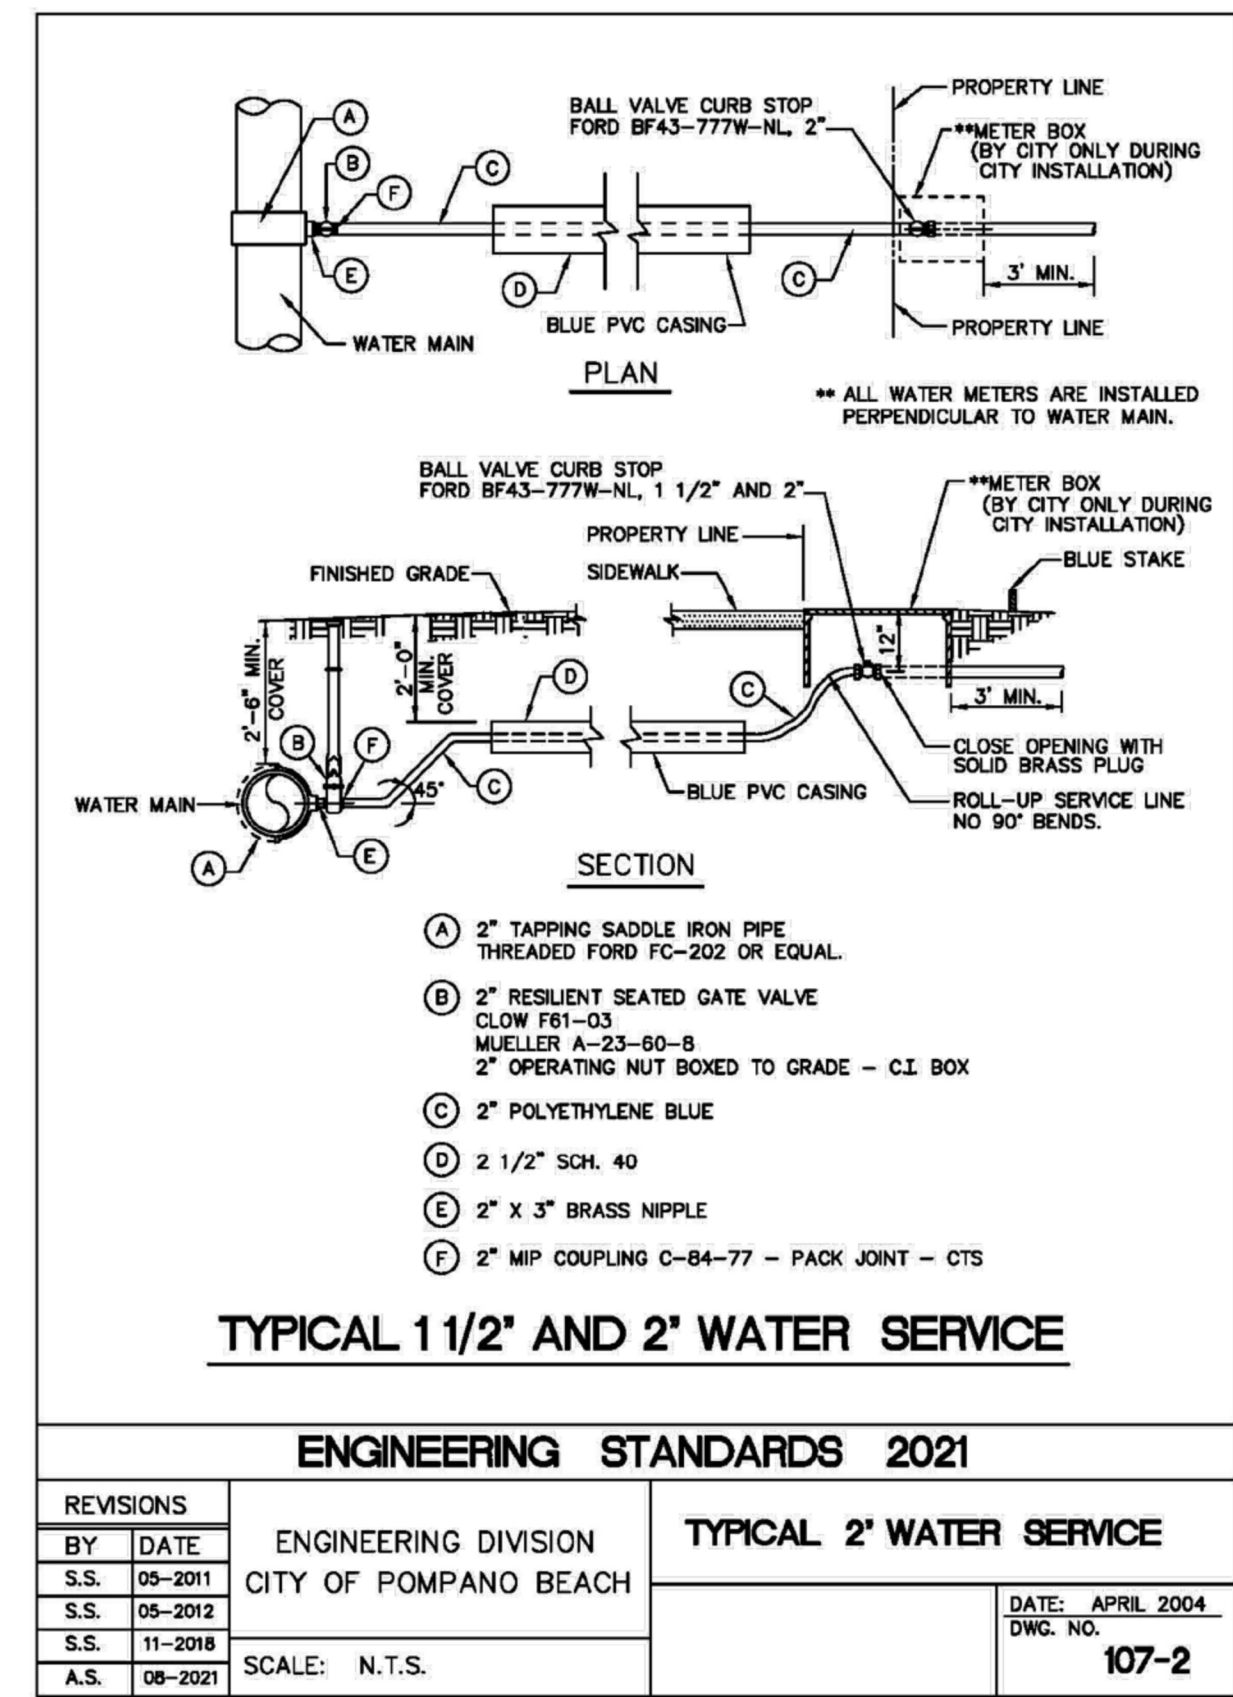

J:\City STANDARDS\2019 Standards Details\Water\1-2.dwg, 11/2/2018 2:41:21 PM

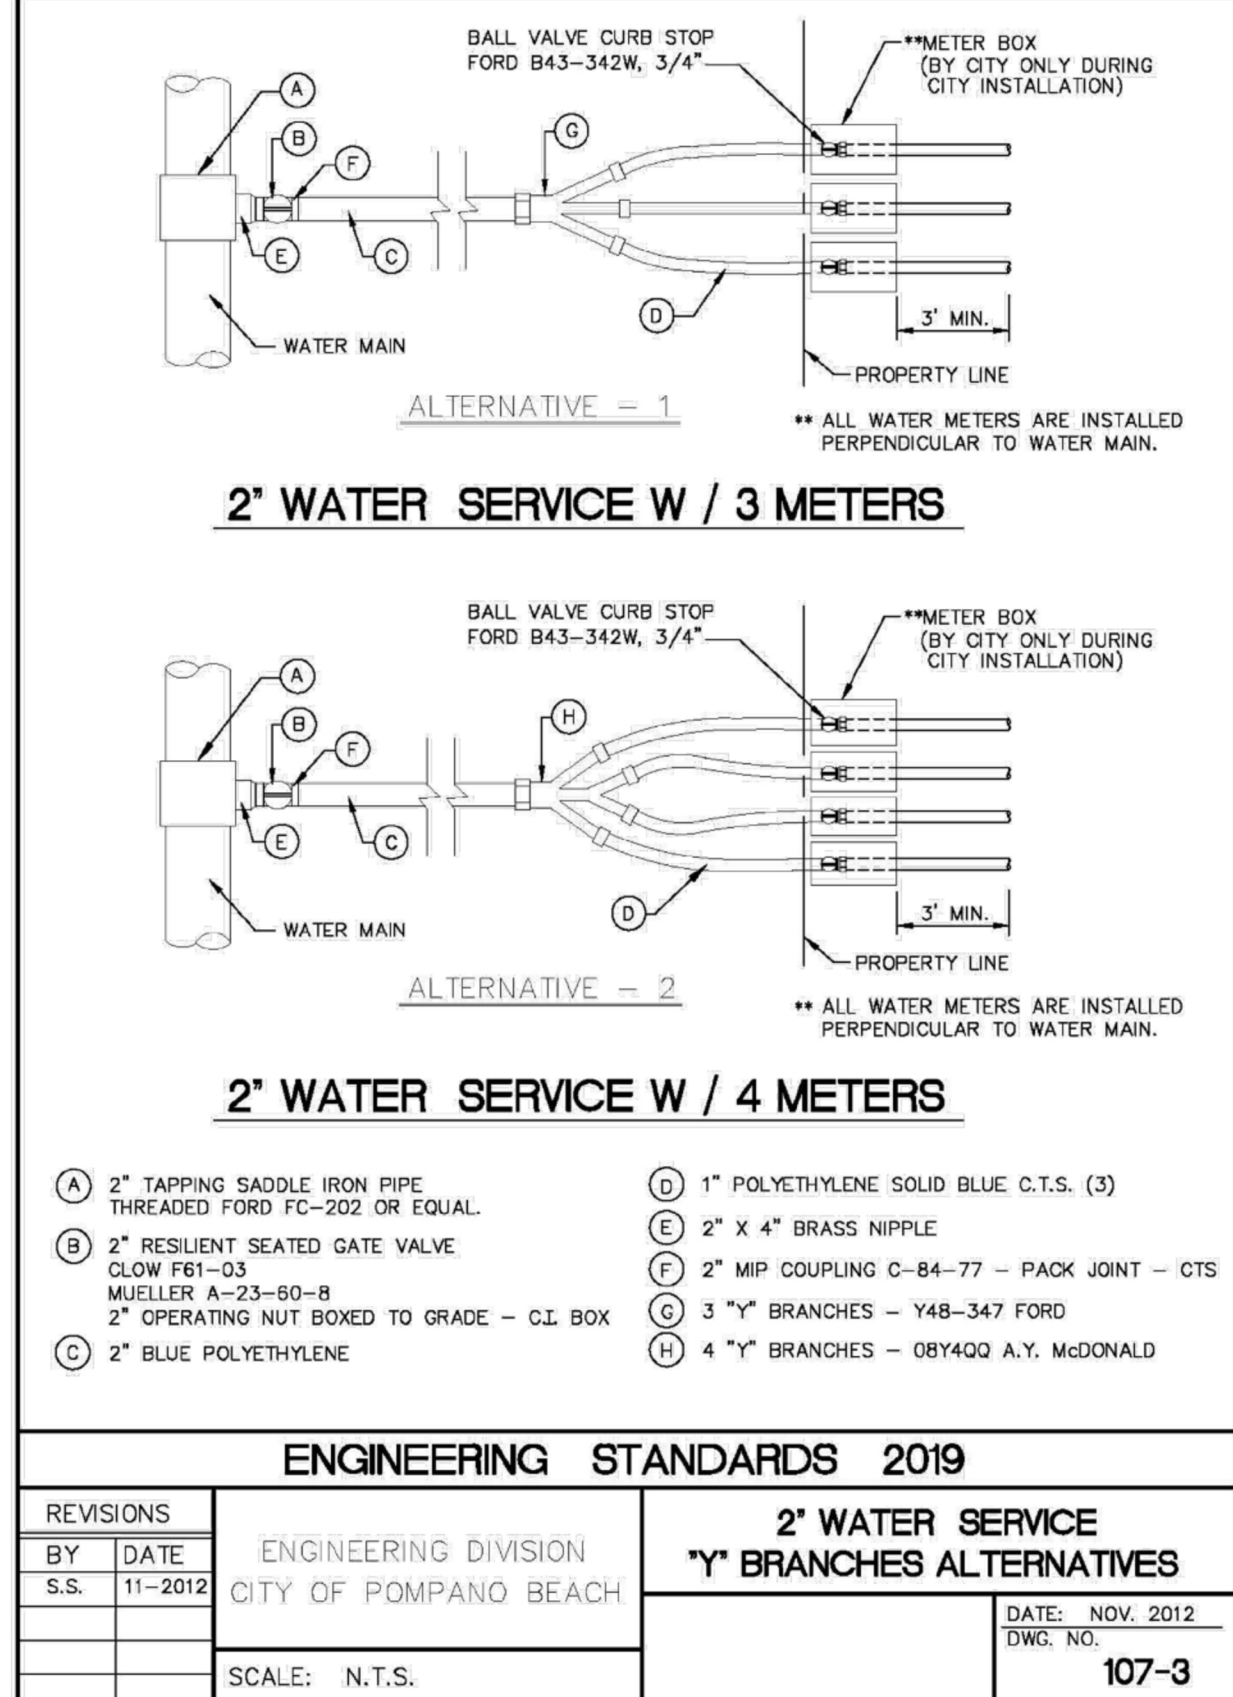

J:\City STANDARDS\2019 Standards Details\Water\1-2.dwg, 11/2/2018 2:41:46 PM

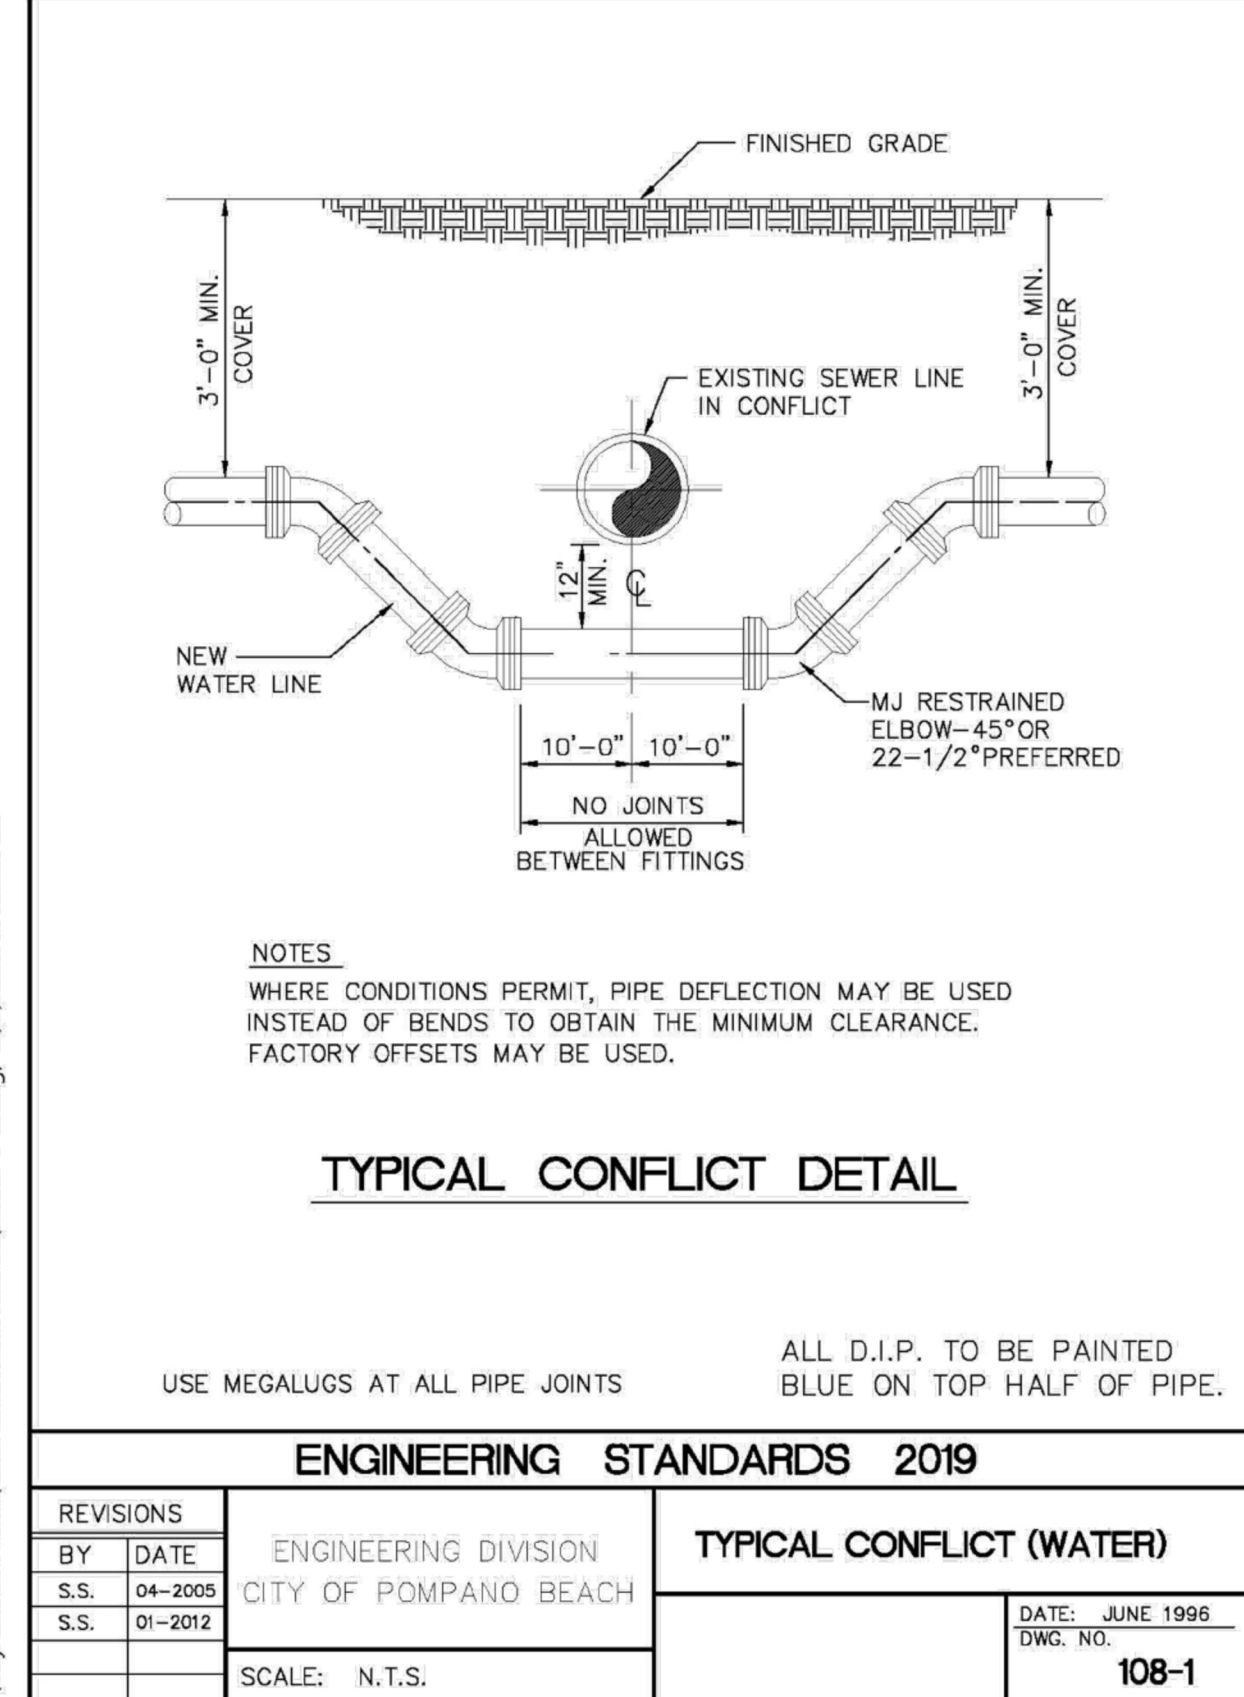

OWNER | DEVELOPER:



DESIGN + BUILD CONTRACTOR:




DESIGN CONSULTANT:



ARCHITECT OF RECORD:

RUBEN J. PUJOL
A.I.A. # 0010458
PHONE: (305) 968-2155
12237 S.W. 204 TERRACE
MIAMI, FLORIDA 33177

SIGN AND SEAL:

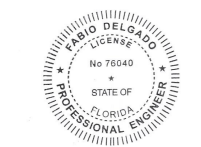

Digitally signed by Fabio J Delgado De Michele
Date: 2023.06.16 19:57:10 -04'00'

REVISIONS/COMMENTS:

PROJECT:
324 HAUS
MIXED USE | FLEX BUILDING
324 NW 6TH STREET
POMPAÑO BEACH, FL 33060

PROJECT NO.: 22-031
DRAWN BY:
DATE: JULY-2022

SHEET NAME:

WATER AND SANITARY SEWER DETAILS

DRC
P22-12000032
07/19/2023