




J:\City STANDARDS\2019 Standards Details\Water\1-3.dwg, 11/2/2018 2:51:42 PM

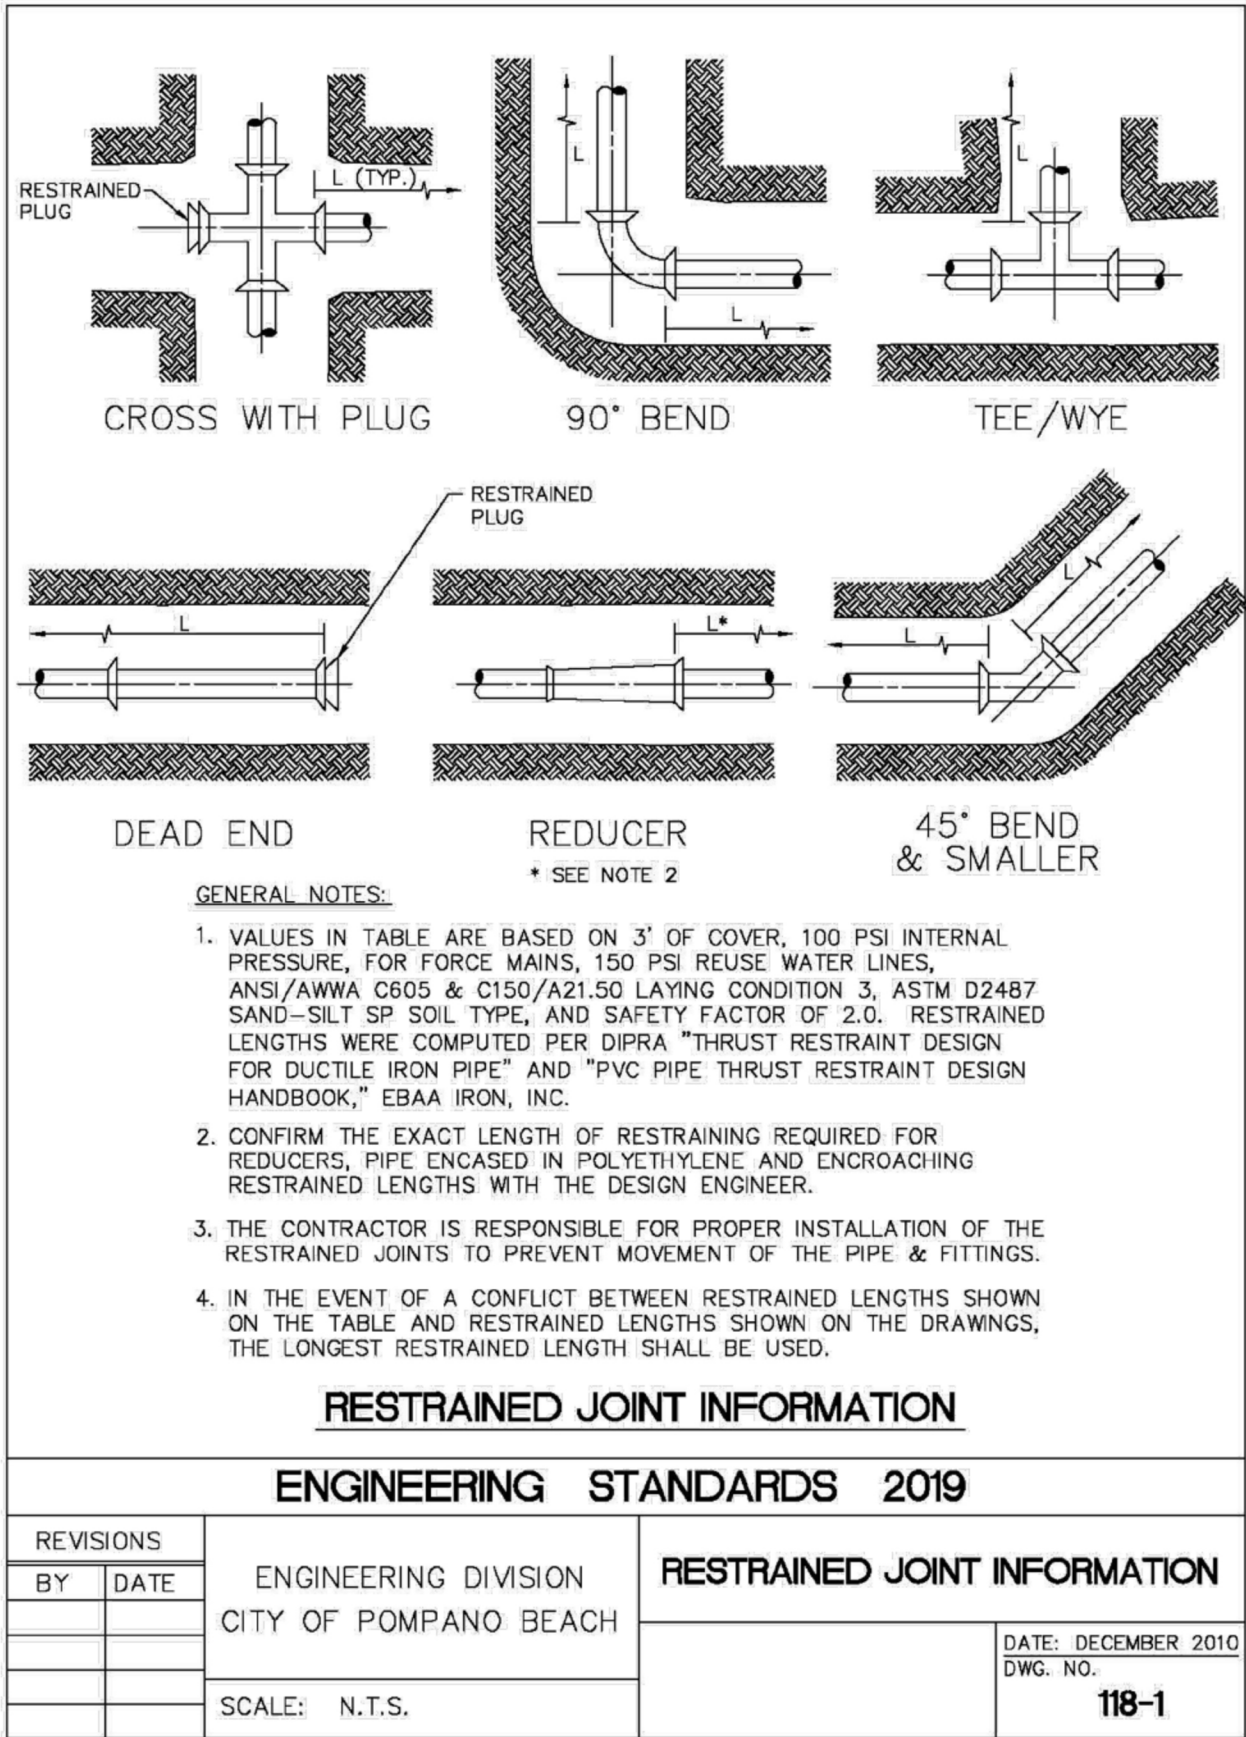


J:\City STANDARDS\2019 Standards Details\Water\1-3.dwg, 11/2/2018 2:52:06 PM

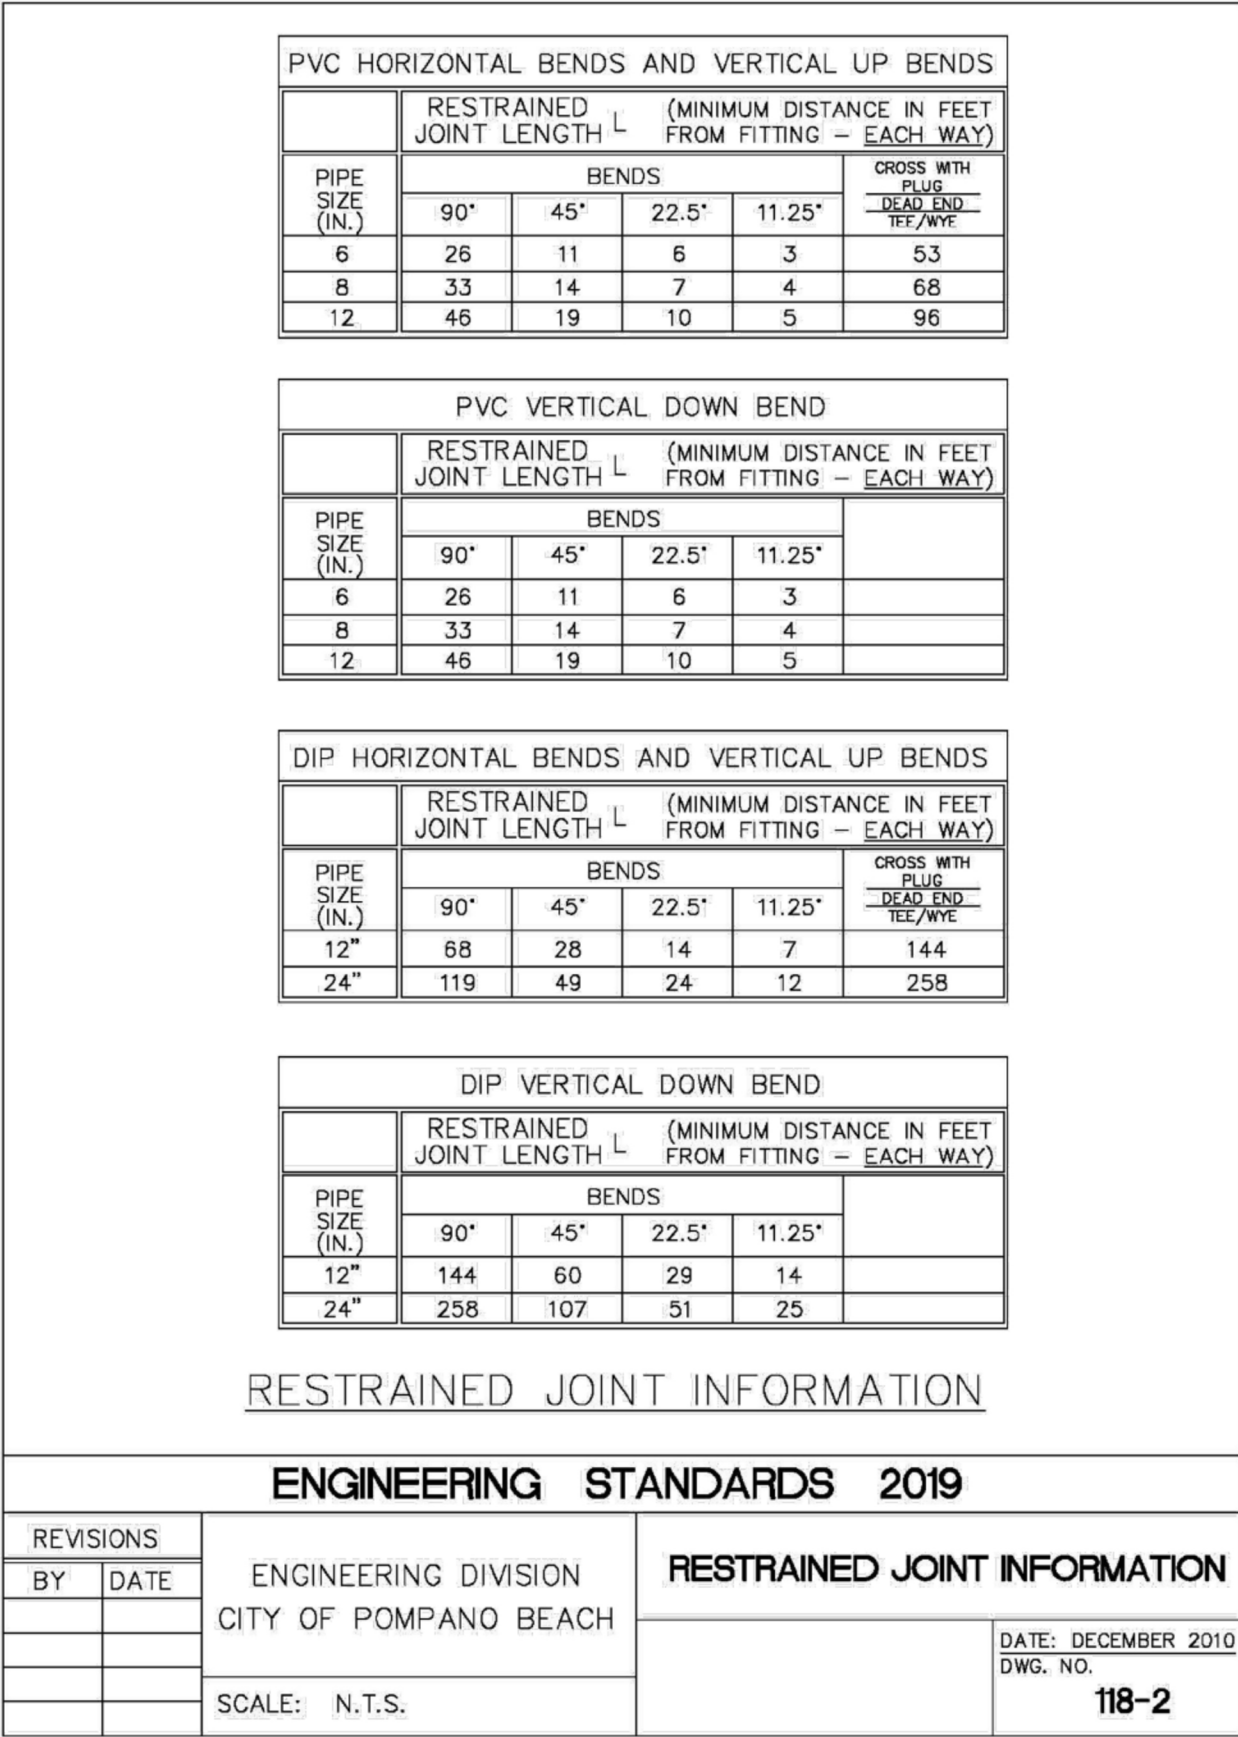


J:\City STANDARDS\2019 Standards Details\Water\1-3.dwg, 11/2/2018 2:52:36 PM

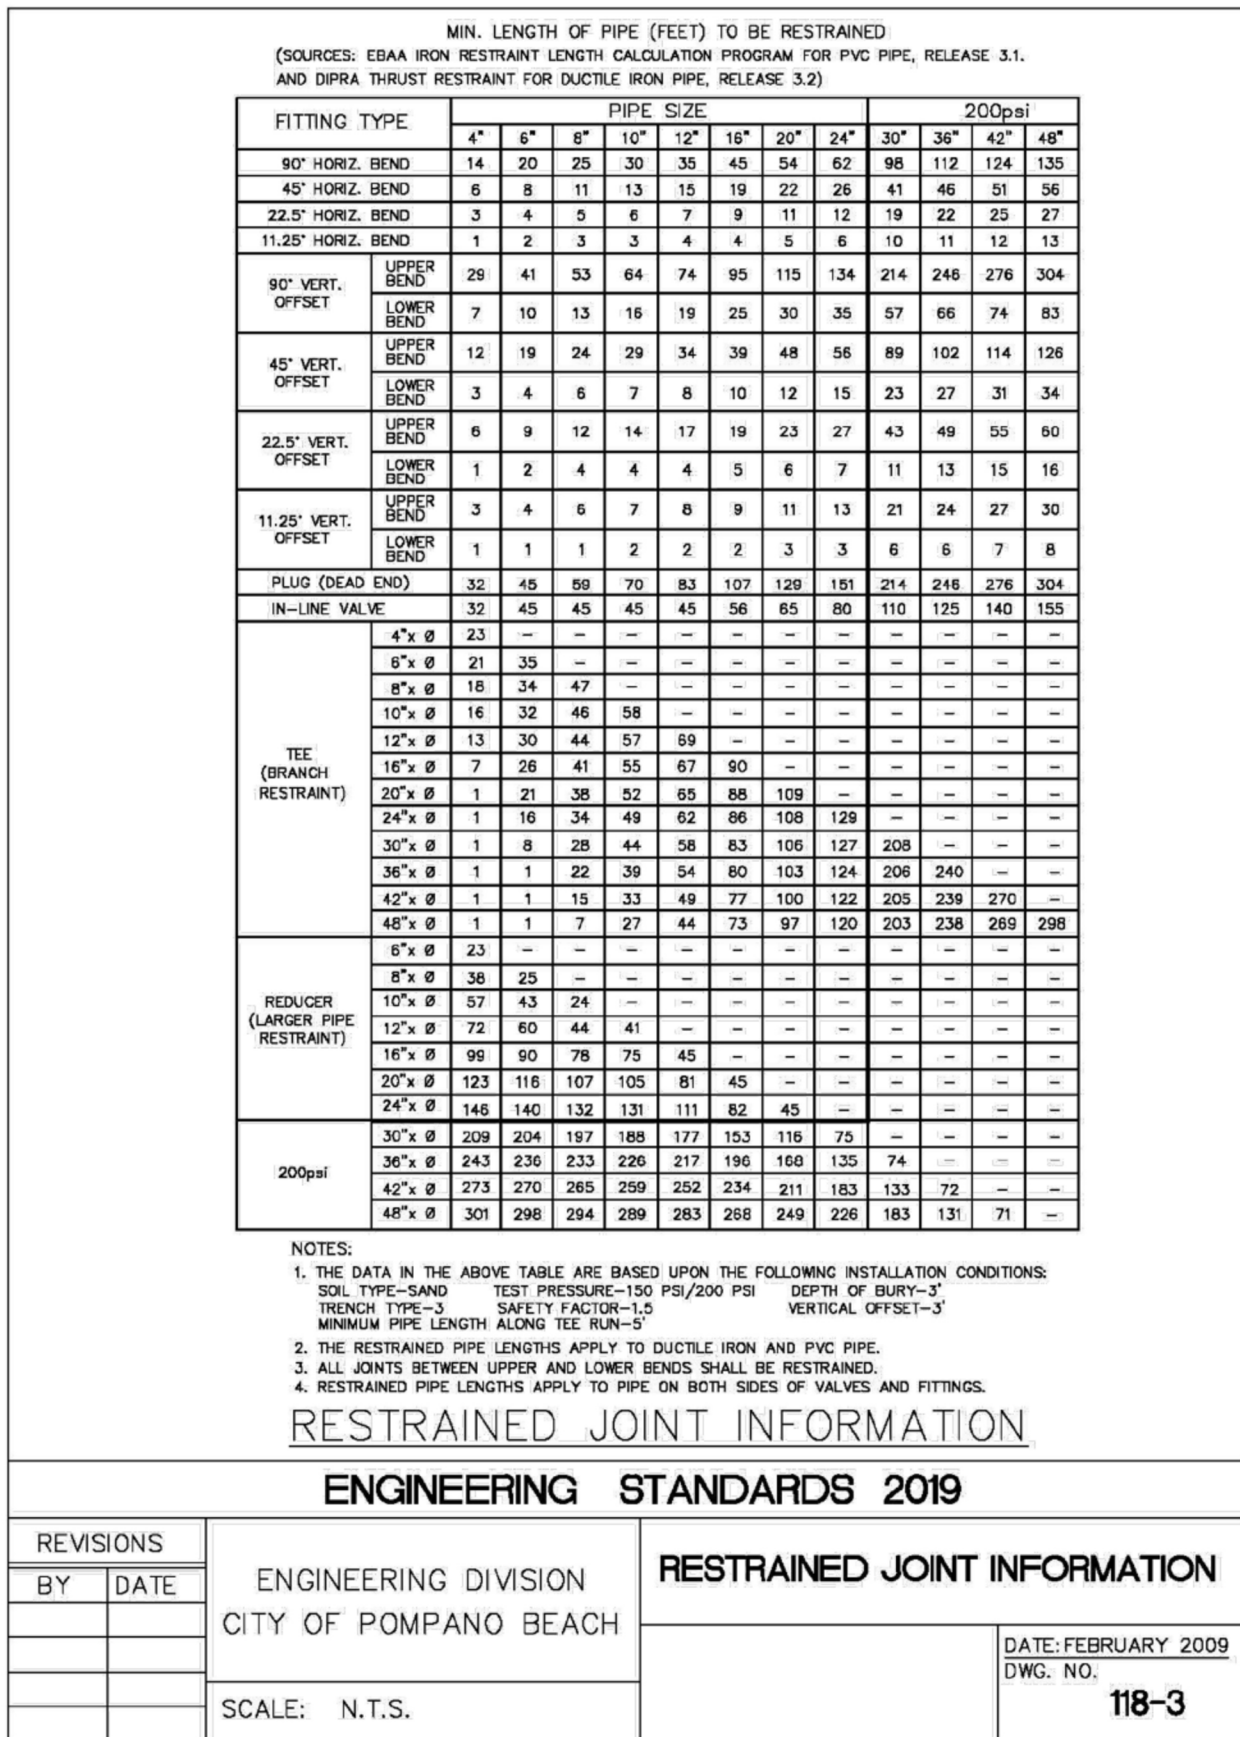


J:\City STANDARDS\2019 Standards Details\Water\1-4.dwg, 11/2/2018 2:53:56 PM

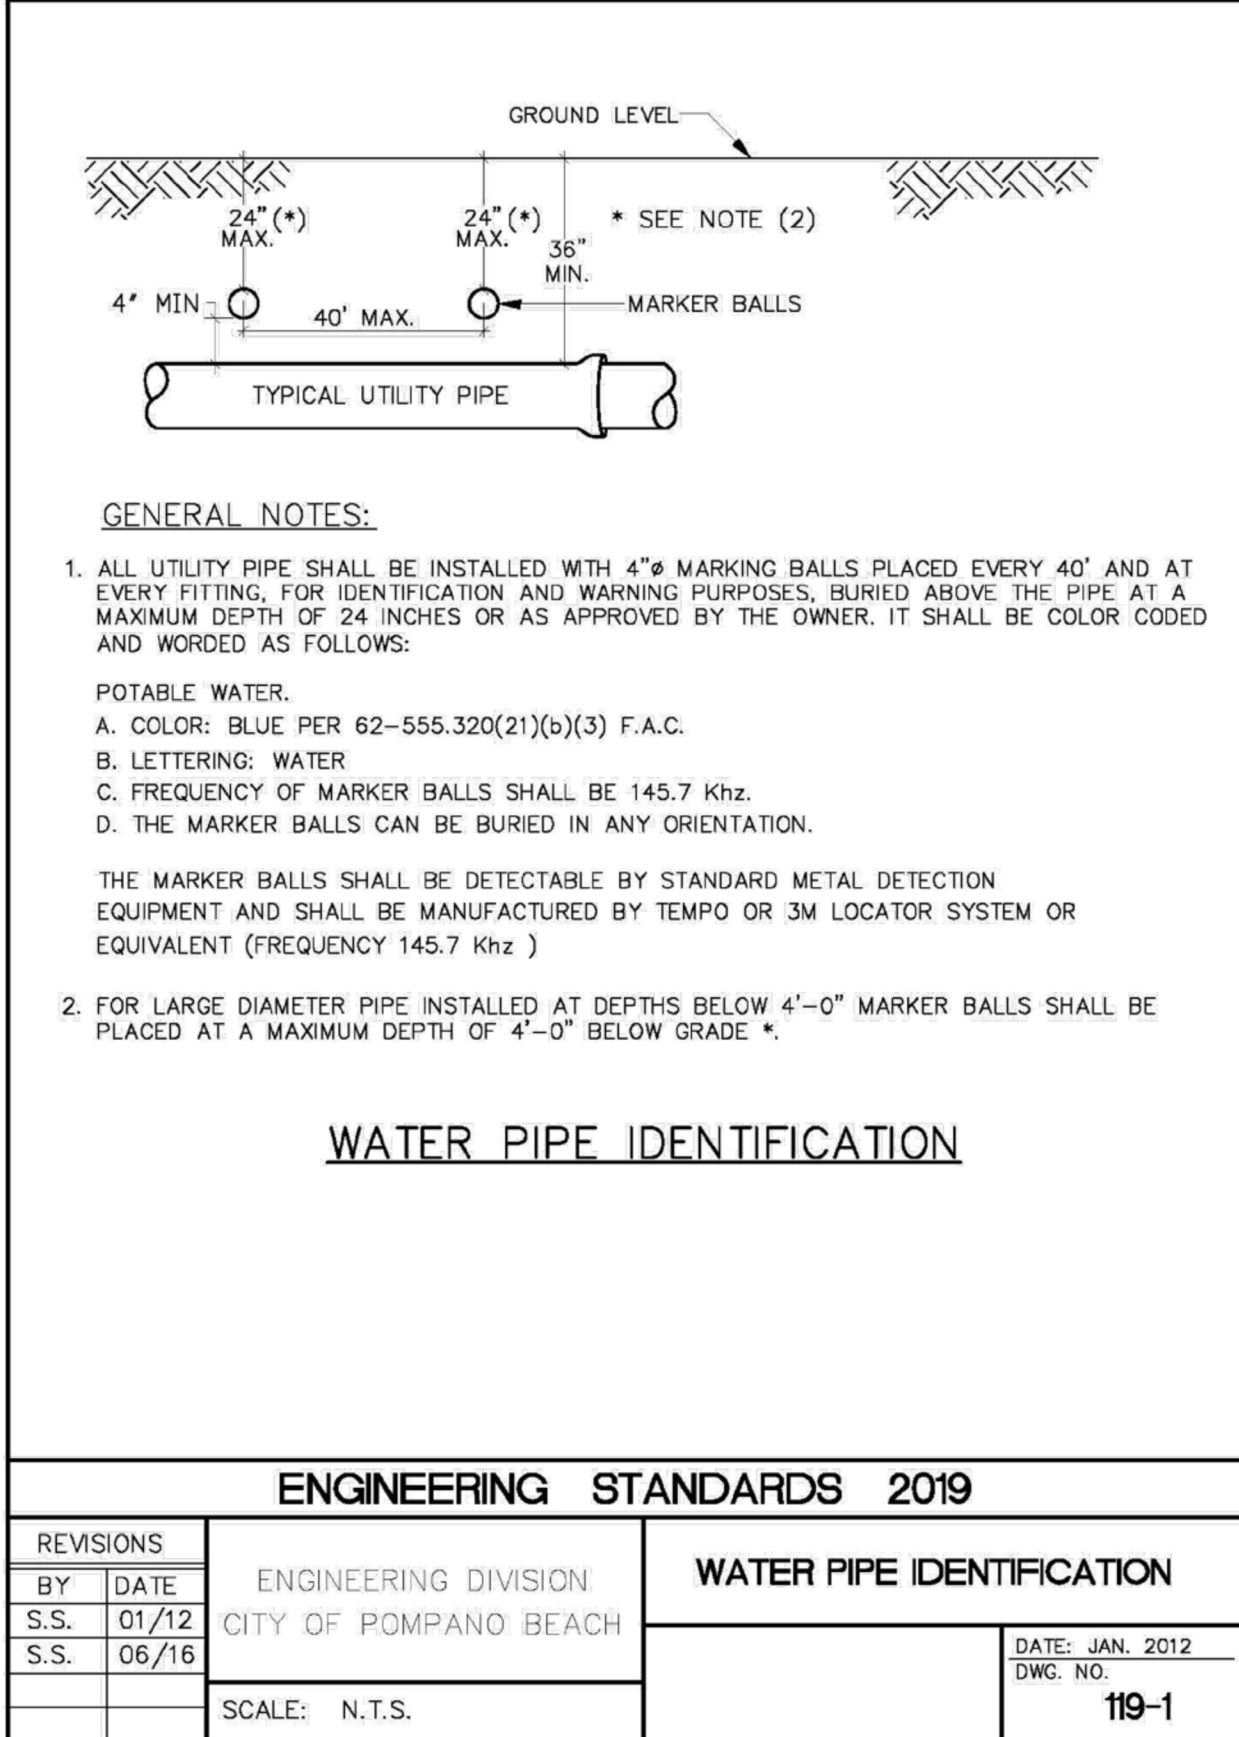


J:\City STANDARDS\2019 Standards Details\Water\1-4.dwg, 11/2/2018 2:54:19 PM

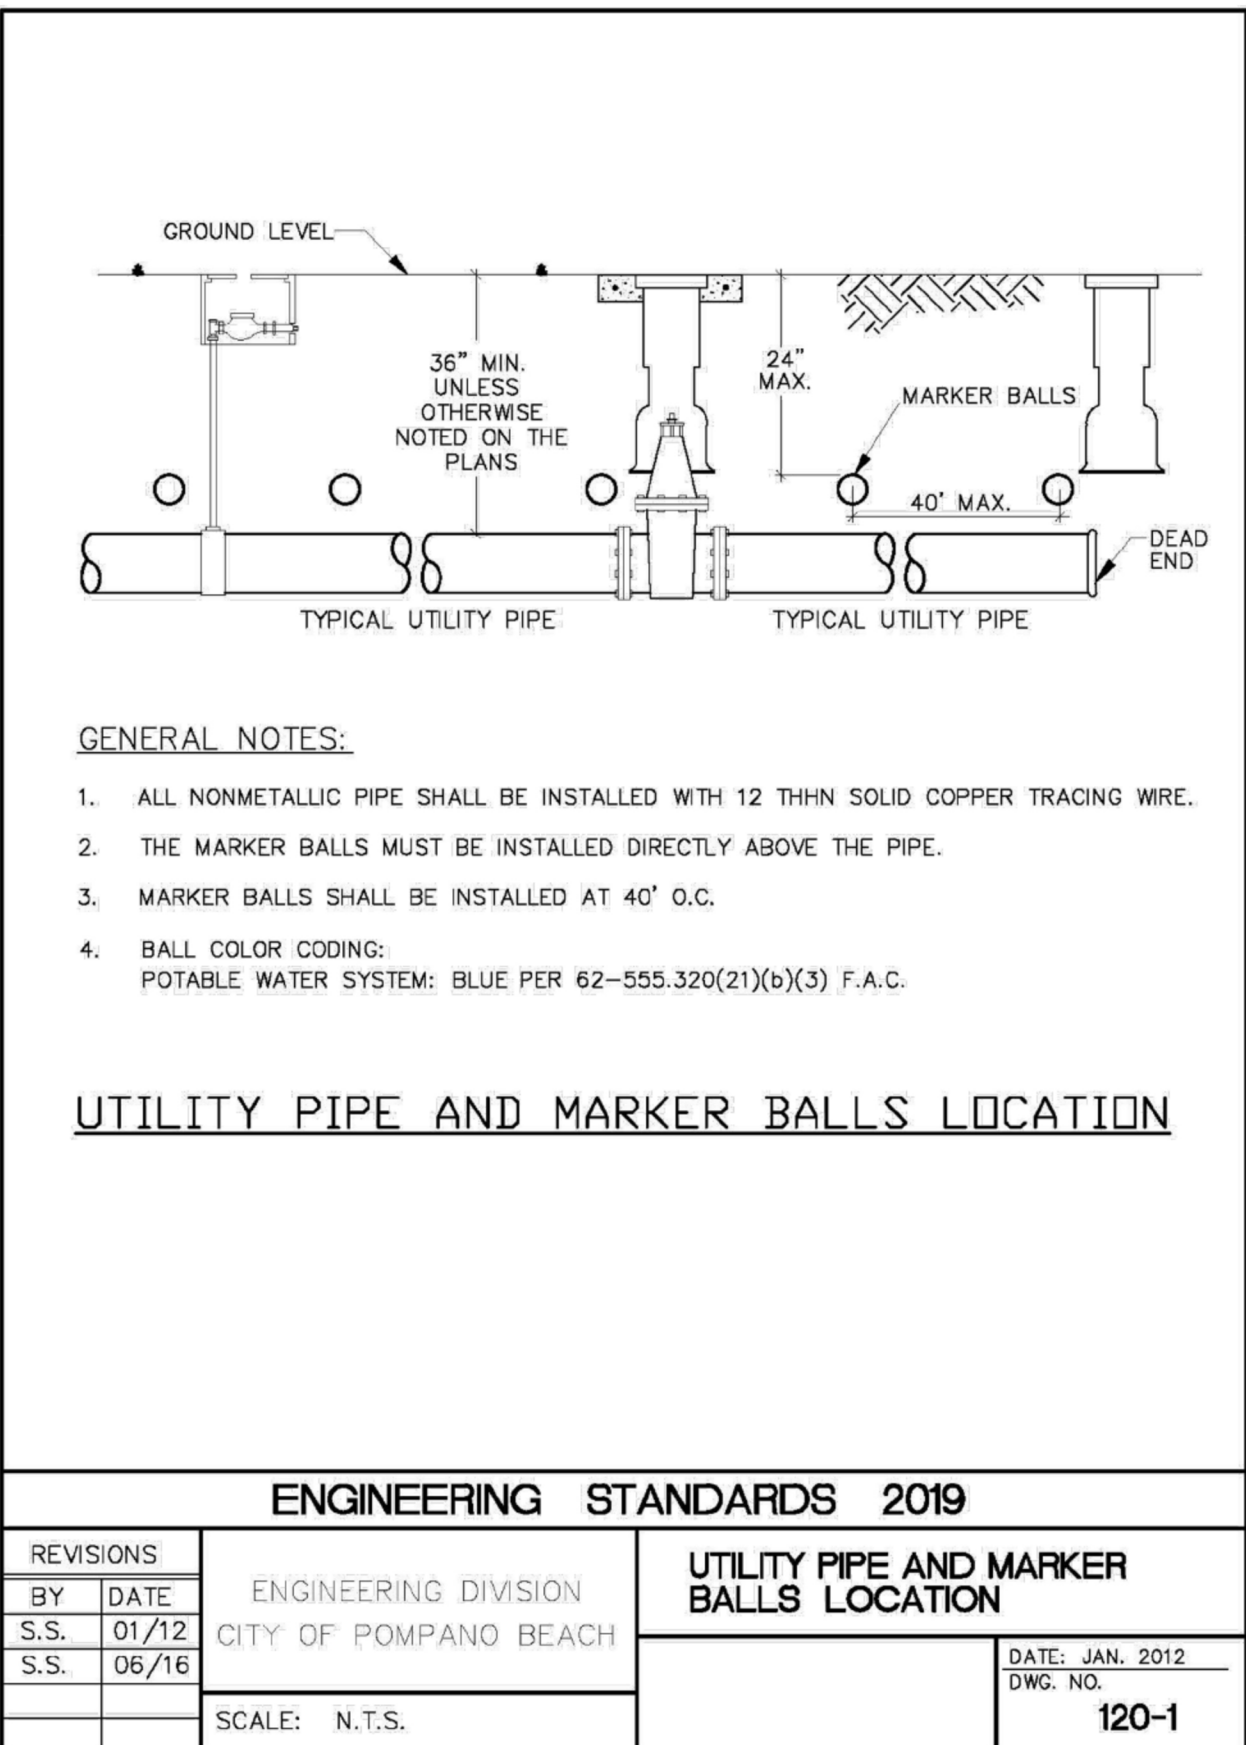


J:\City STANDARDS\2019 Standards Details\Water\1-4.dwg, 11/2/2018 2:54:48 PM

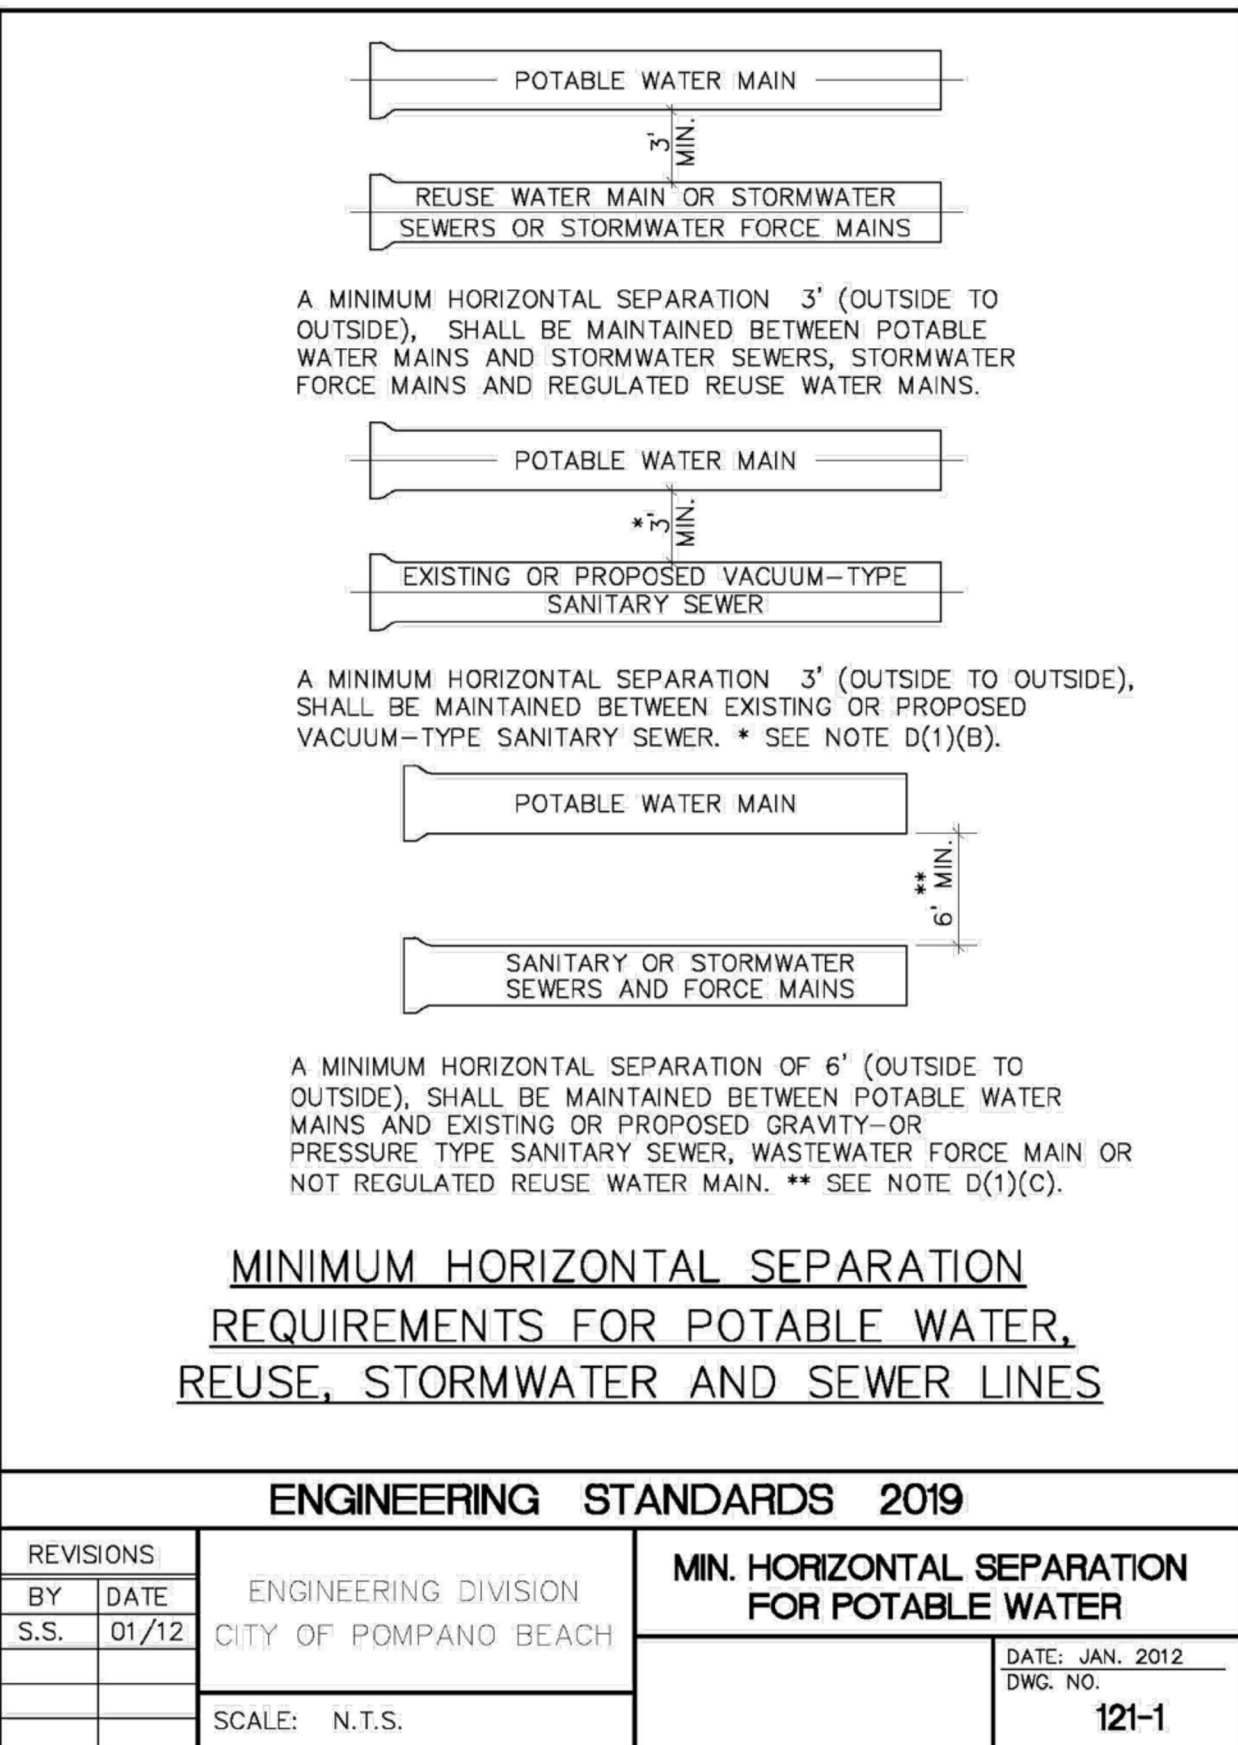

J:\City STANDARDS\2019 Standards Details\Water\1-4.dwg, 11/2/2018 2:55:13 PM

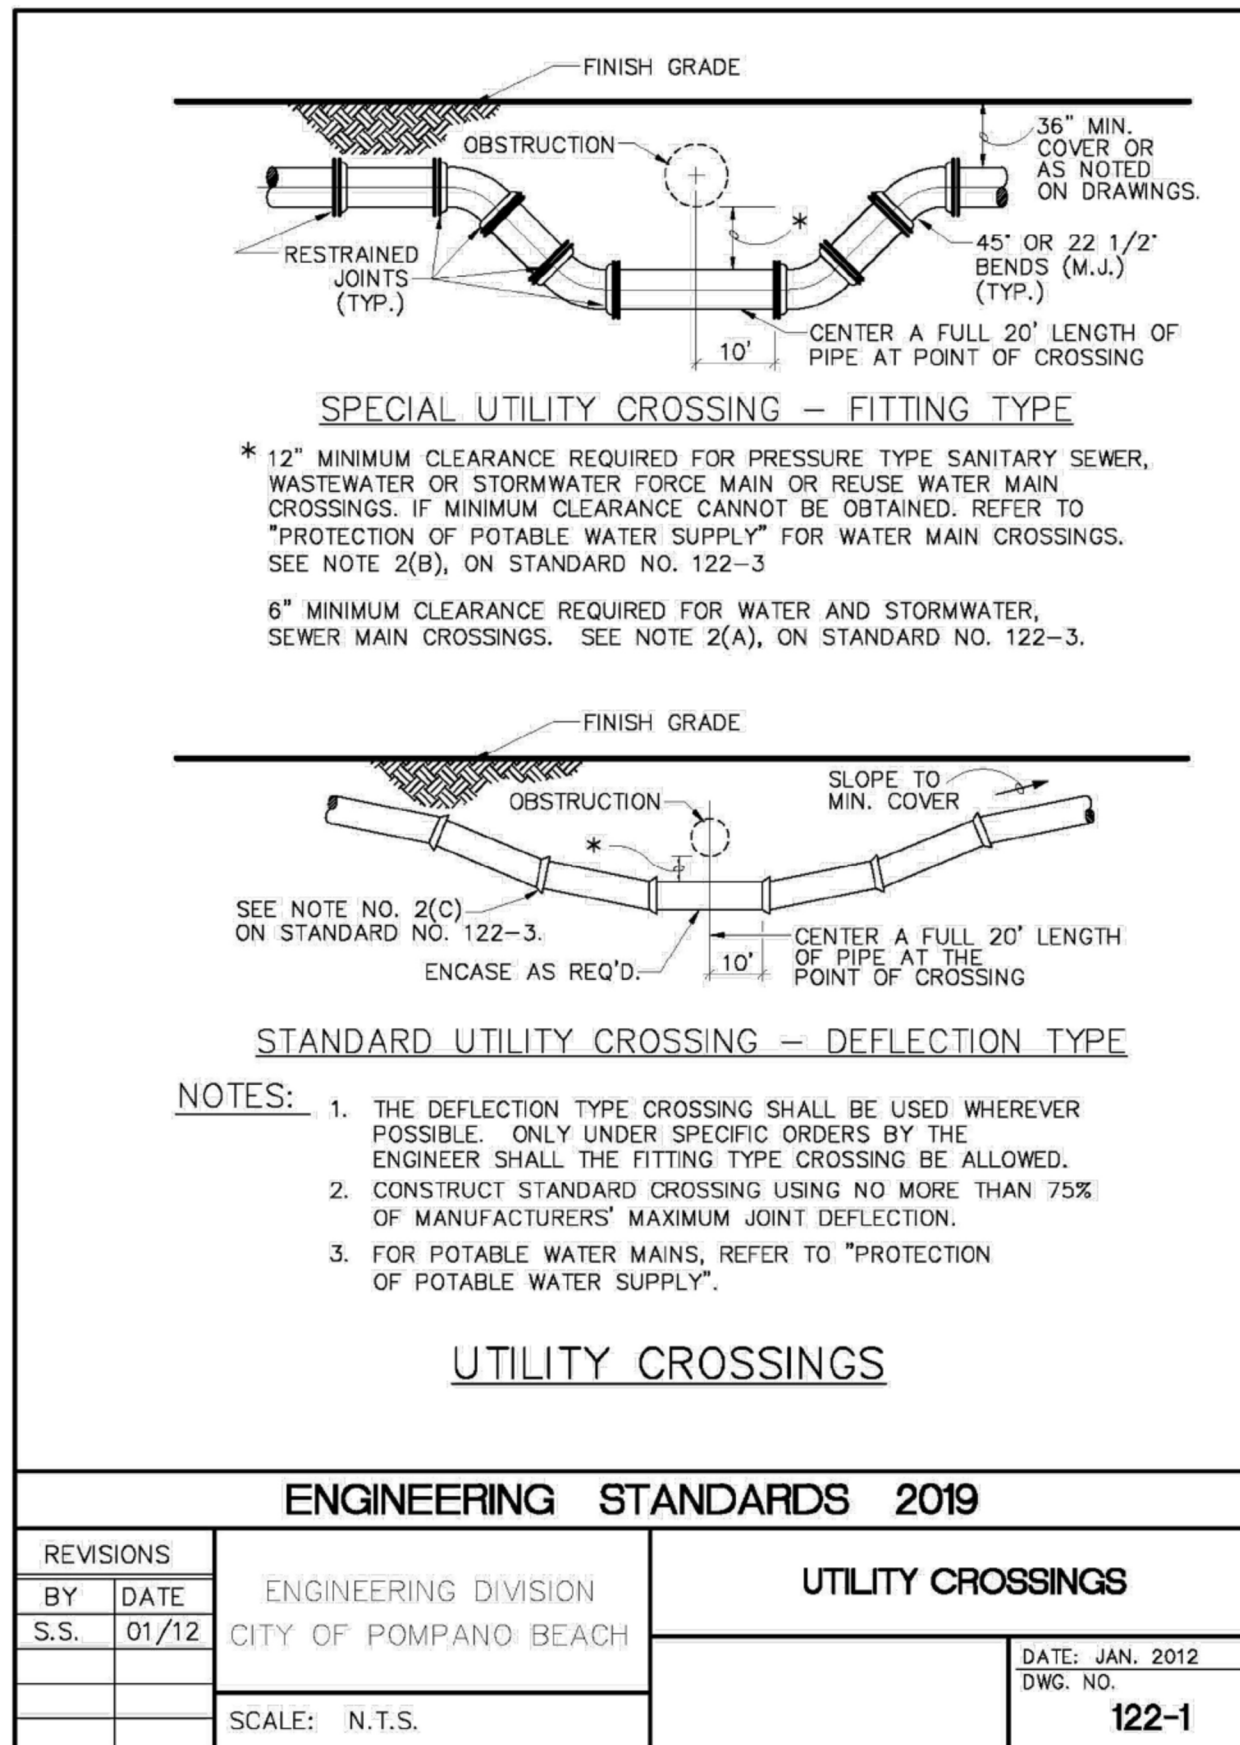

J:\City STANDARDS\2019 Standards Details\Water\1-4.dwg, 11/2/2018 2:55:57 PM

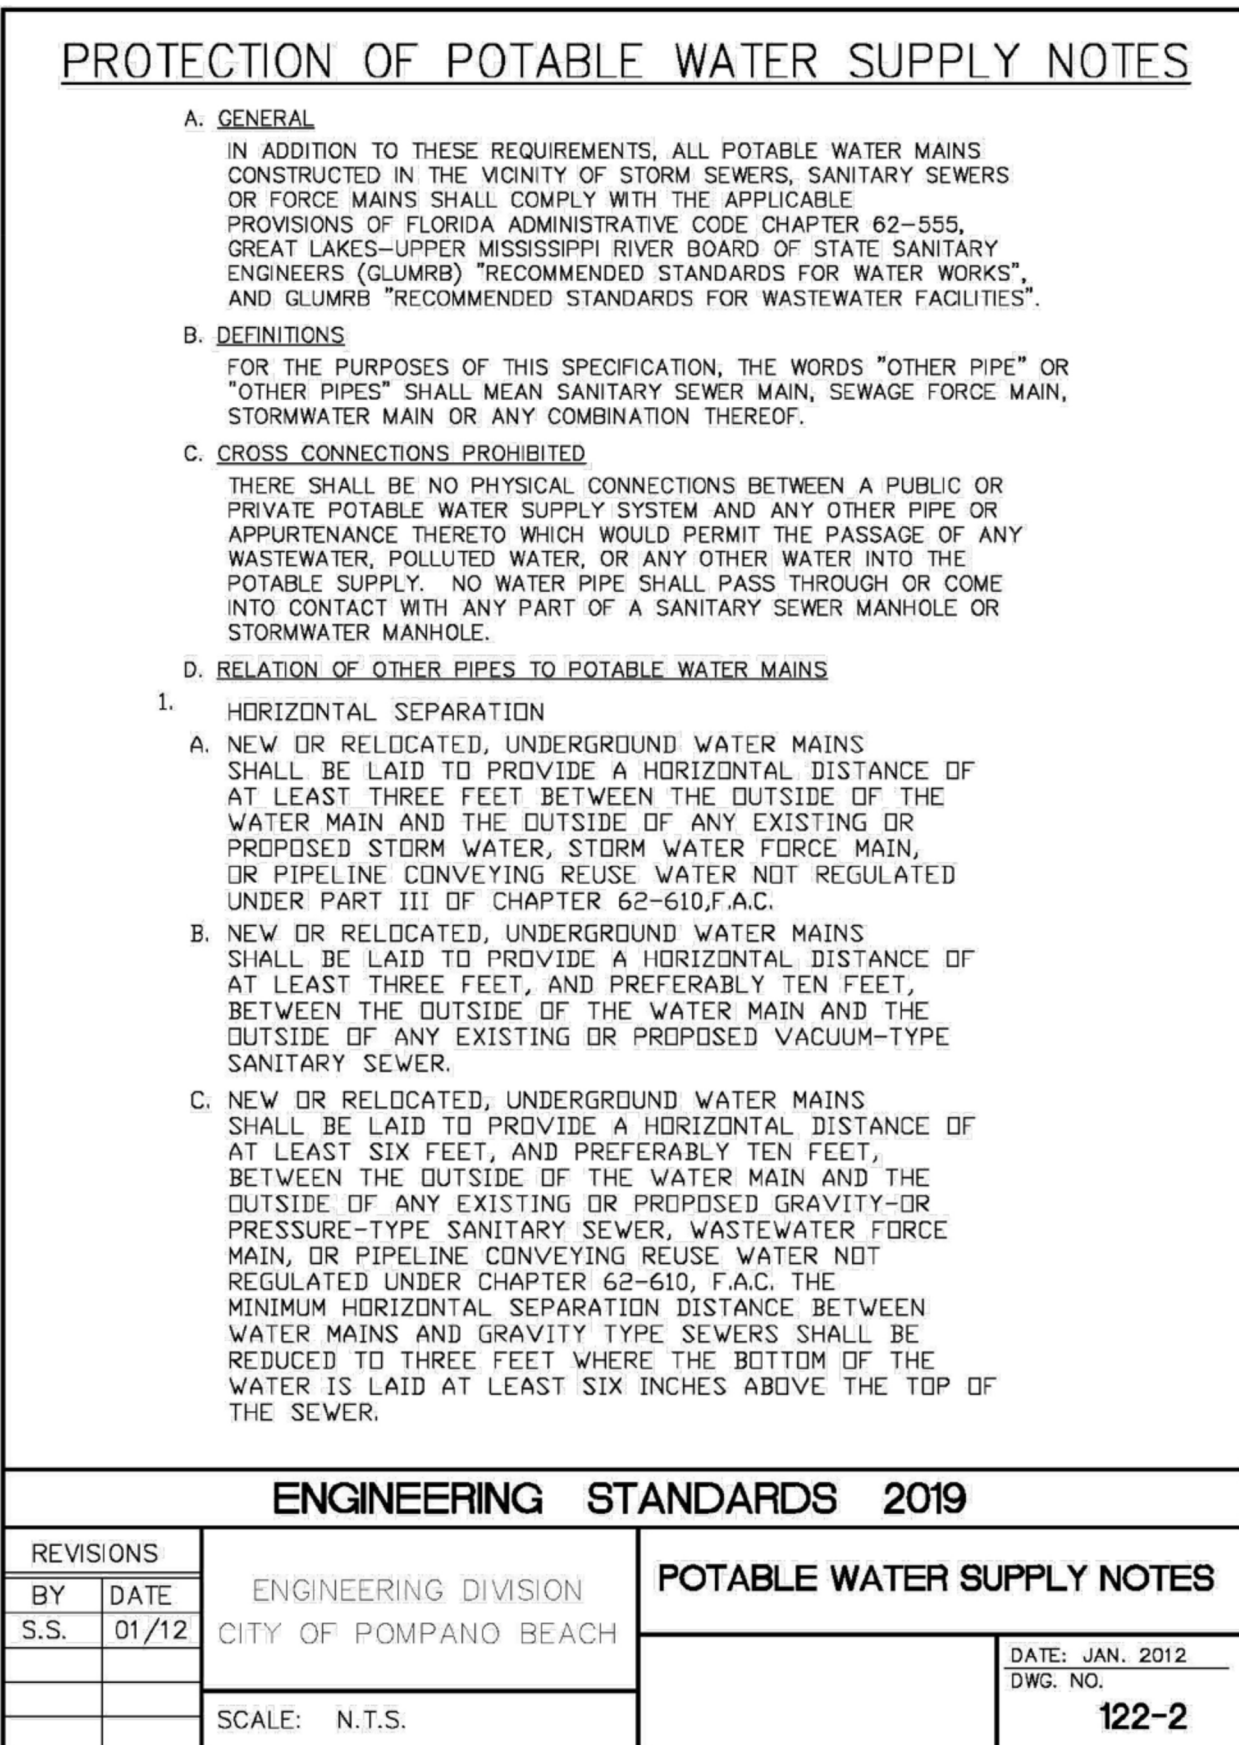

OWNER | DEVELOPER:



DESIGN + BUILD CONTRACTOR:




DESIGN CONSULTANT:



ARCHITECT OF RECORD:

RUBEN J. PUJOL
A.R.C.H.I.T.E.C.T.
A.I.A. # 0010458
PHONE: (305) 968-2155
12237 S.W. 204 TERRACE
MIAMI, FLORIDA 33177

SIGN AND SEAL:

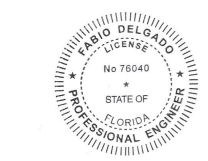

Digitally signed
by Fabio J
Delgado De
Michele
Date:
2023.06.16
19:58:42 -04'00'

REVISIONS/COMMENTS:

PROJECT:

324 HAUS

MIXED USE | FLEX BUILDING

324 NW 6TH STREET
POMPAÑO BEACH, FL 33060

PROJECT NO.: 22-031

DRAWN BY:

DATE: JULY- 2022

SHEET NAME:

**WATER AND SANITARY
SEWER DETAILS**

DRC
P22-12000032
07/19/2023