



J:\City-STANDARDS\2019 Standards Details\Sanitary 2-1.dwg, 11/2/2018 1:55:02 PM

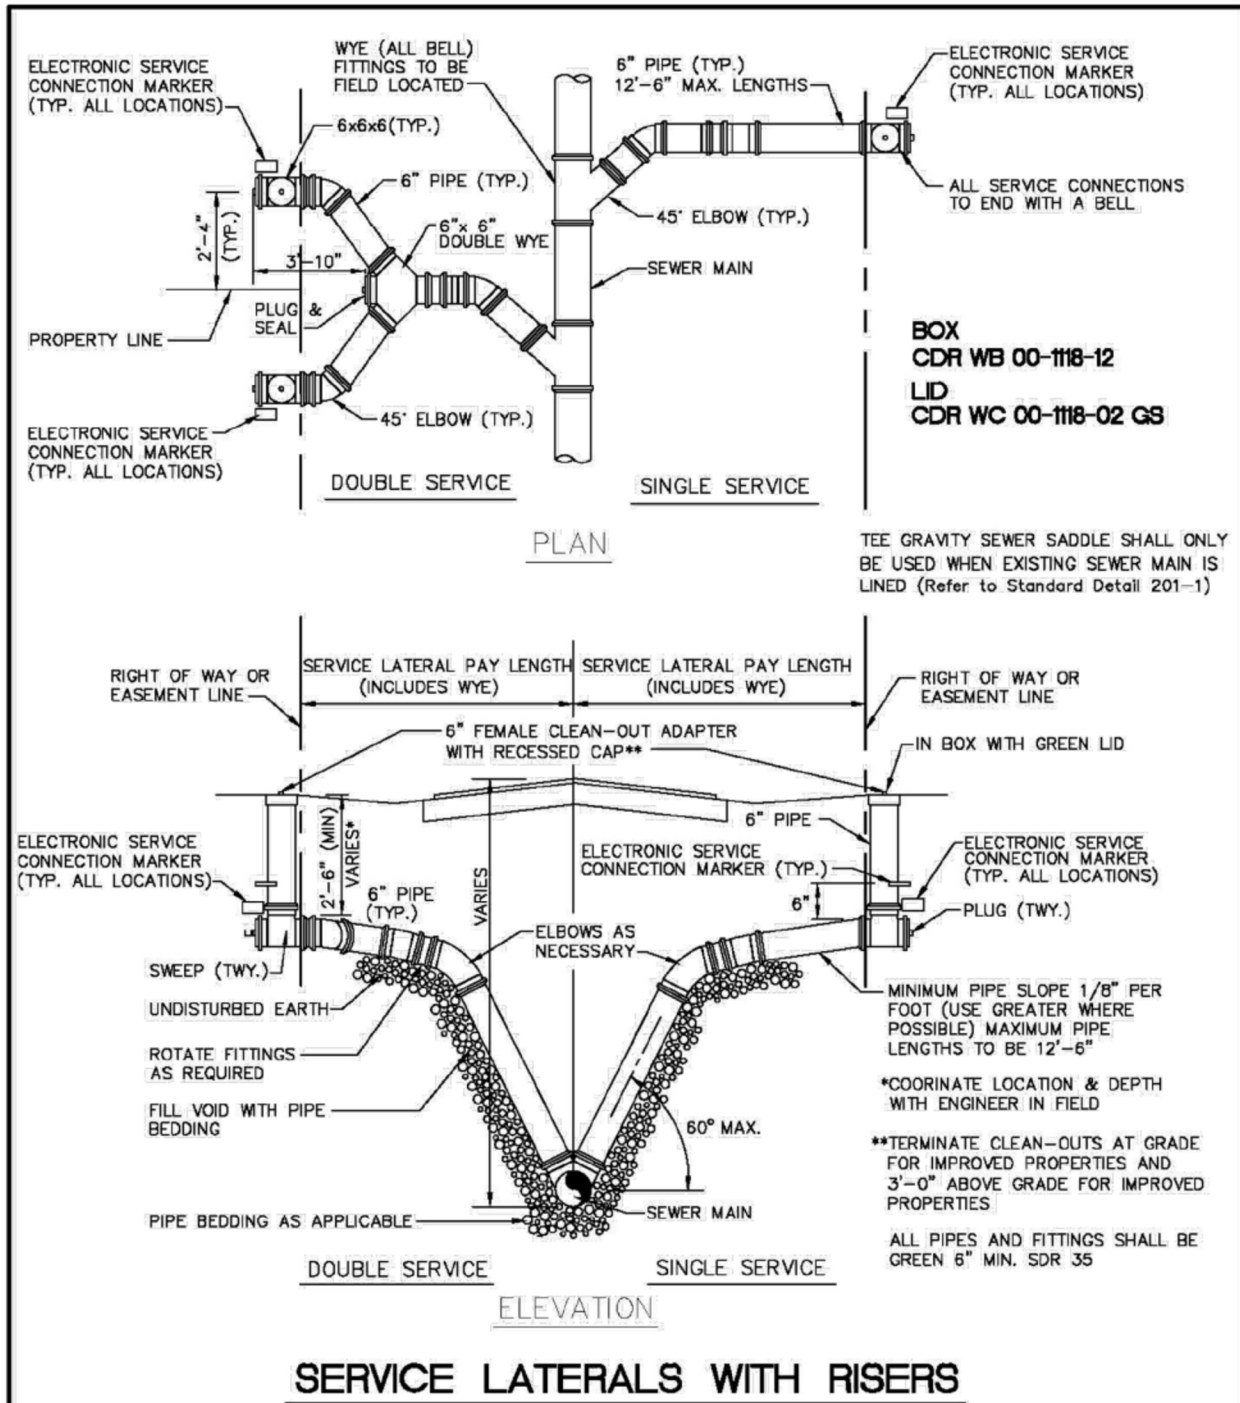


ENGINEERING STANDARDS 2019			
REVISIONS		ENGINEERING DIVISION CITY OF POMPAÑO BEACH	SERVICE LATERALS
BY	DATE		
T.W.	11-2007	SCALE: N.T.S.	DATE: JUNE 1996 DWG. NO. 200-1
S.S.	01/27/12		
S.S.	07/10/12		
S.S.	02/05/16		

J:\City-STANDARDS\2019 Standards Details\Sanitary 2-1.dwg, 11/2/2018 1:56:27 PM

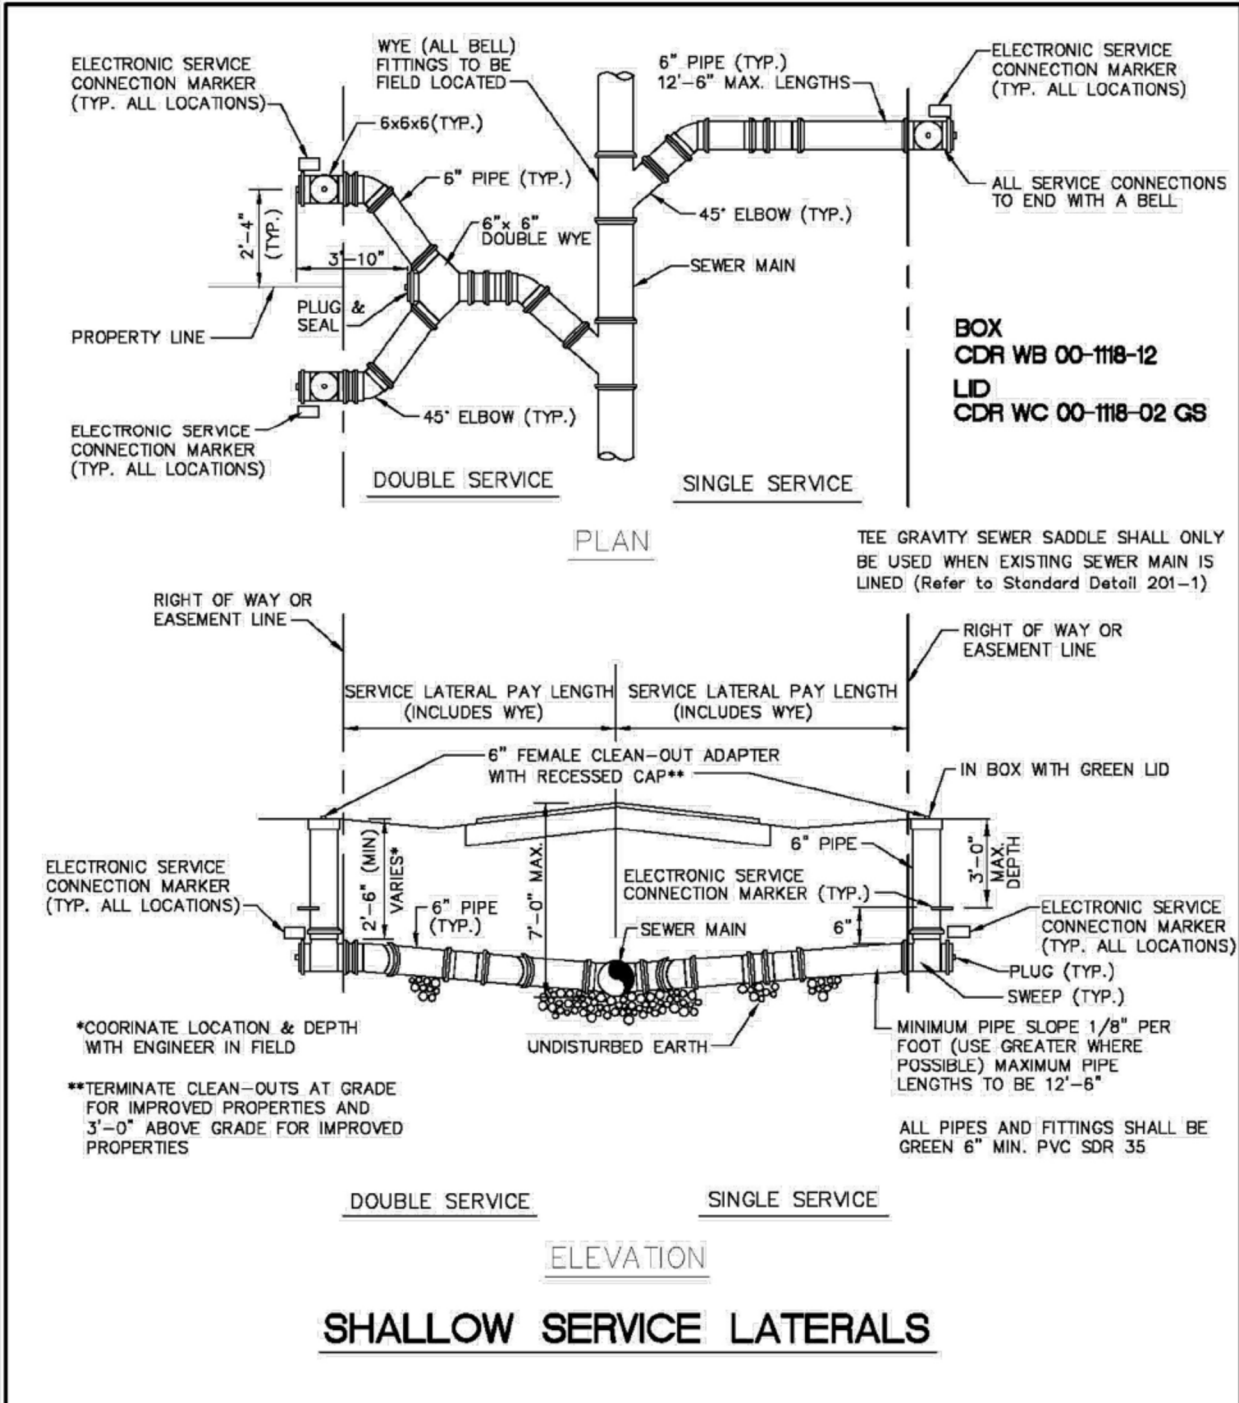


ENGINEERING STANDARDS 2019			
REVISIONS		ENGINEERING DIVISION CITY OF POMPAÑO BEACH	SERVICE LATERALS
BY	DATE		
T.W.	11-2007	SCALE: N.T.S.	DATE: JUNE 1996 DWG. NO. 200-2
S.S.	01/27/12		
S.S.	07/10/12		
S.S.	02/16/16		

J:\City-STANDARDS\2019 Standards Details\Sanitary 2-1.dwg, 11/2/2018 1:56:49 PM

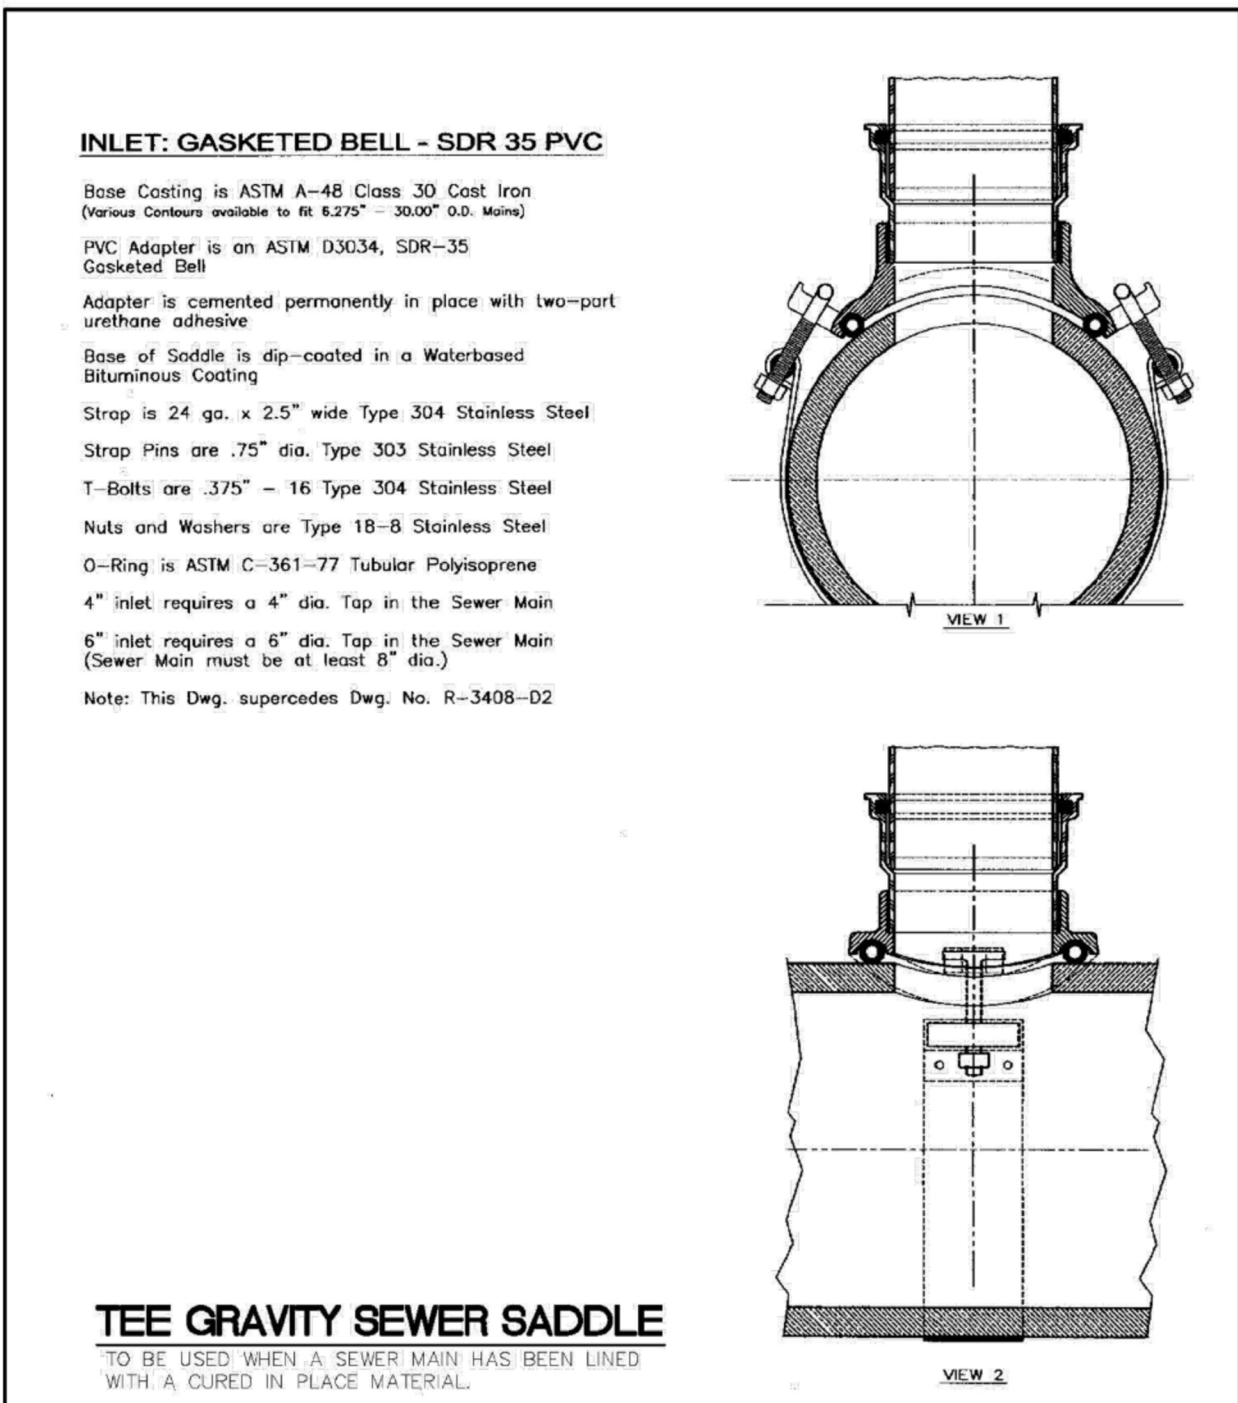


ENGINEERING STANDARDS 2019			
REVISIONS		ENGINEERING DIVISION CITY OF POMPAÑO BEACH	TEE GRAVITY SEWER SADDLE
BY	DATE		
S.S.	11/23/16	SCALE: N.T.S.	DATE: JAN 2012 DWG. NO. 201-1

J:\City-STANDARDS\2019 Standards Details\Sanitary 2-1.dwg, 11/2/2018 1:57:18 PM

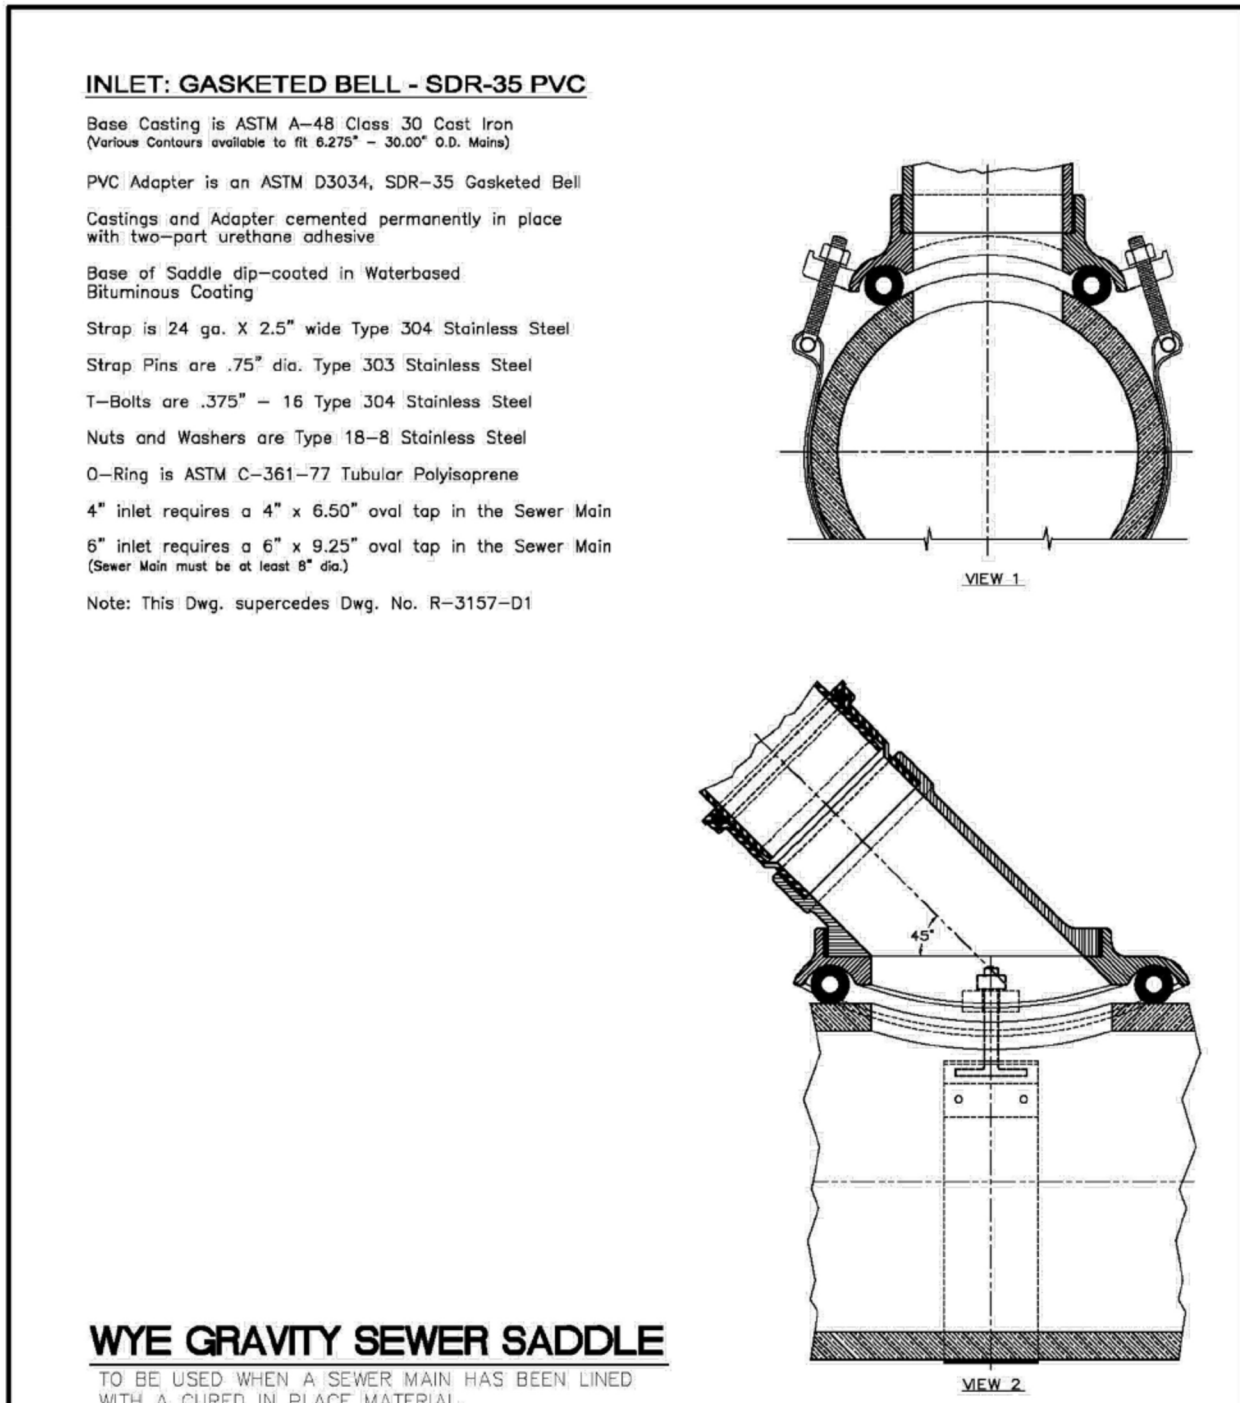


ENGINEERING STANDARDS 2019			
REVISIONS		ENGINEERING DIVISION CITY OF POMPAÑO BEACH	WYE GRAVITY SEWER SADDLE
BY	DATE		
		SCALE: N.T.S.	DATE: NOV. 2016 DWG. NO. 201-2

J:\City-STANDARDS\2019 Standards Details\Sanitary 2-1.dwg, 11/2/2018 1:58:07 PM

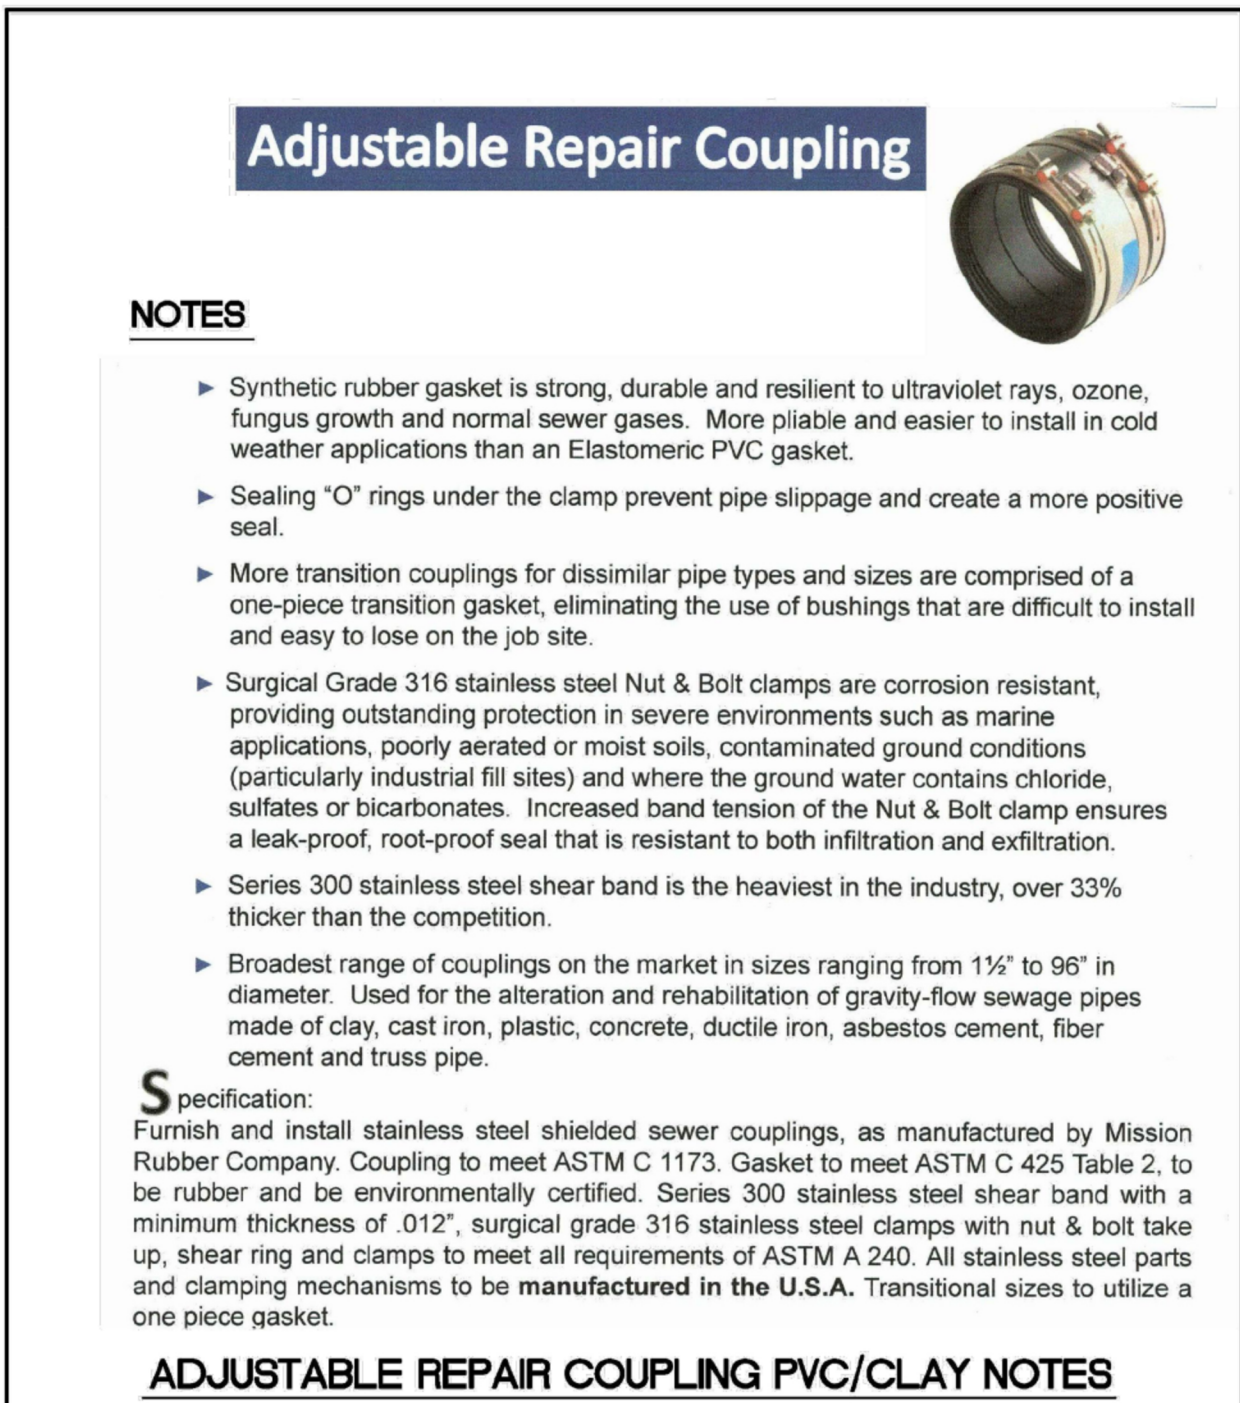


ENGINEERING STANDARDS 2019			
REVISIONS		ENGINEERING DIVISION CITY OF POMPAÑO BEACH	ADJUSTABLE REPAIR COUPLING
BY	DATE		
		SCALE: N.T.S.	DATE: JAN 2012 DWG. NO. 202-1

J:\City-STANDARDS\2019 Standards Details\Sanitary 2-2.dwg, 11/2/2018 2:05:23 PM

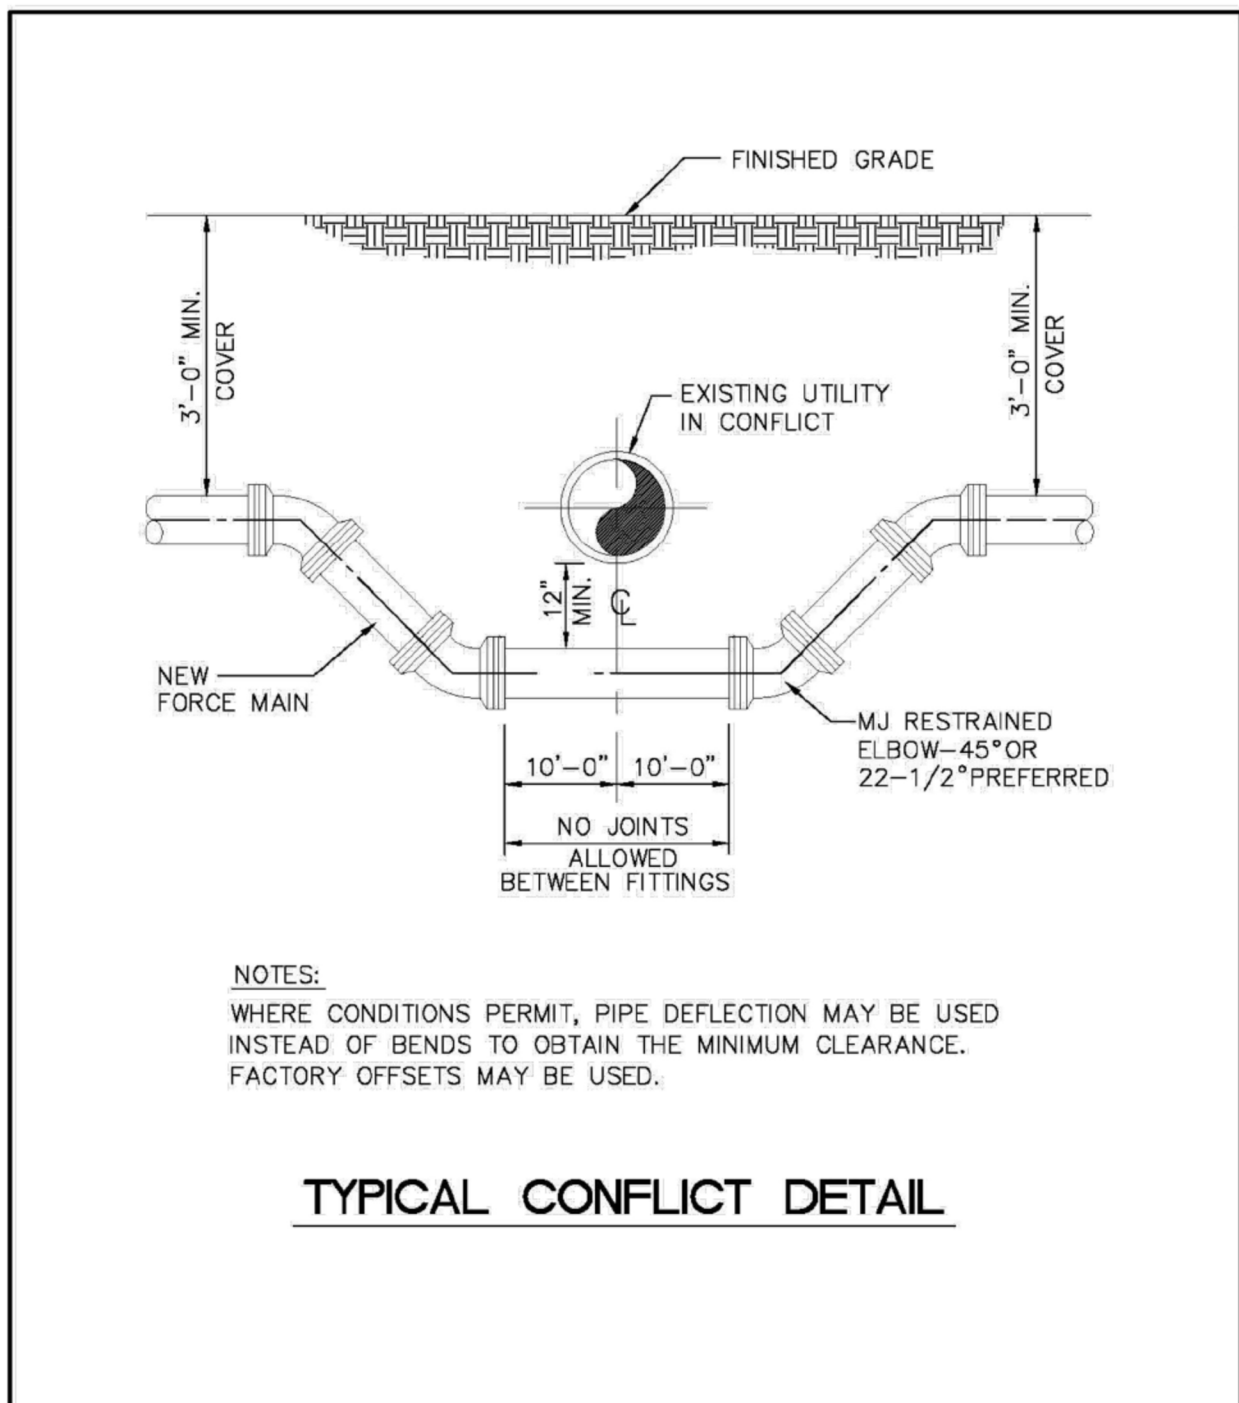


ENGINEERING STANDARDS 2019			
REVISIONS		ENGINEERING DIVISION CITY OF POMPAÑO BEACH	TYPICAL CONFLICT (SEWER)
BY	DATE		
S.S.	JUNE 2005	SCALE: N.T.S.	DATE: JUNE 1996 DWG. NO. 206-1
S.S.	02/13/12		

J:\City-STANDARDS\2019 Standards Details\Sanitary 2-2.dwg, 11/2/2018 2:05:59 PM

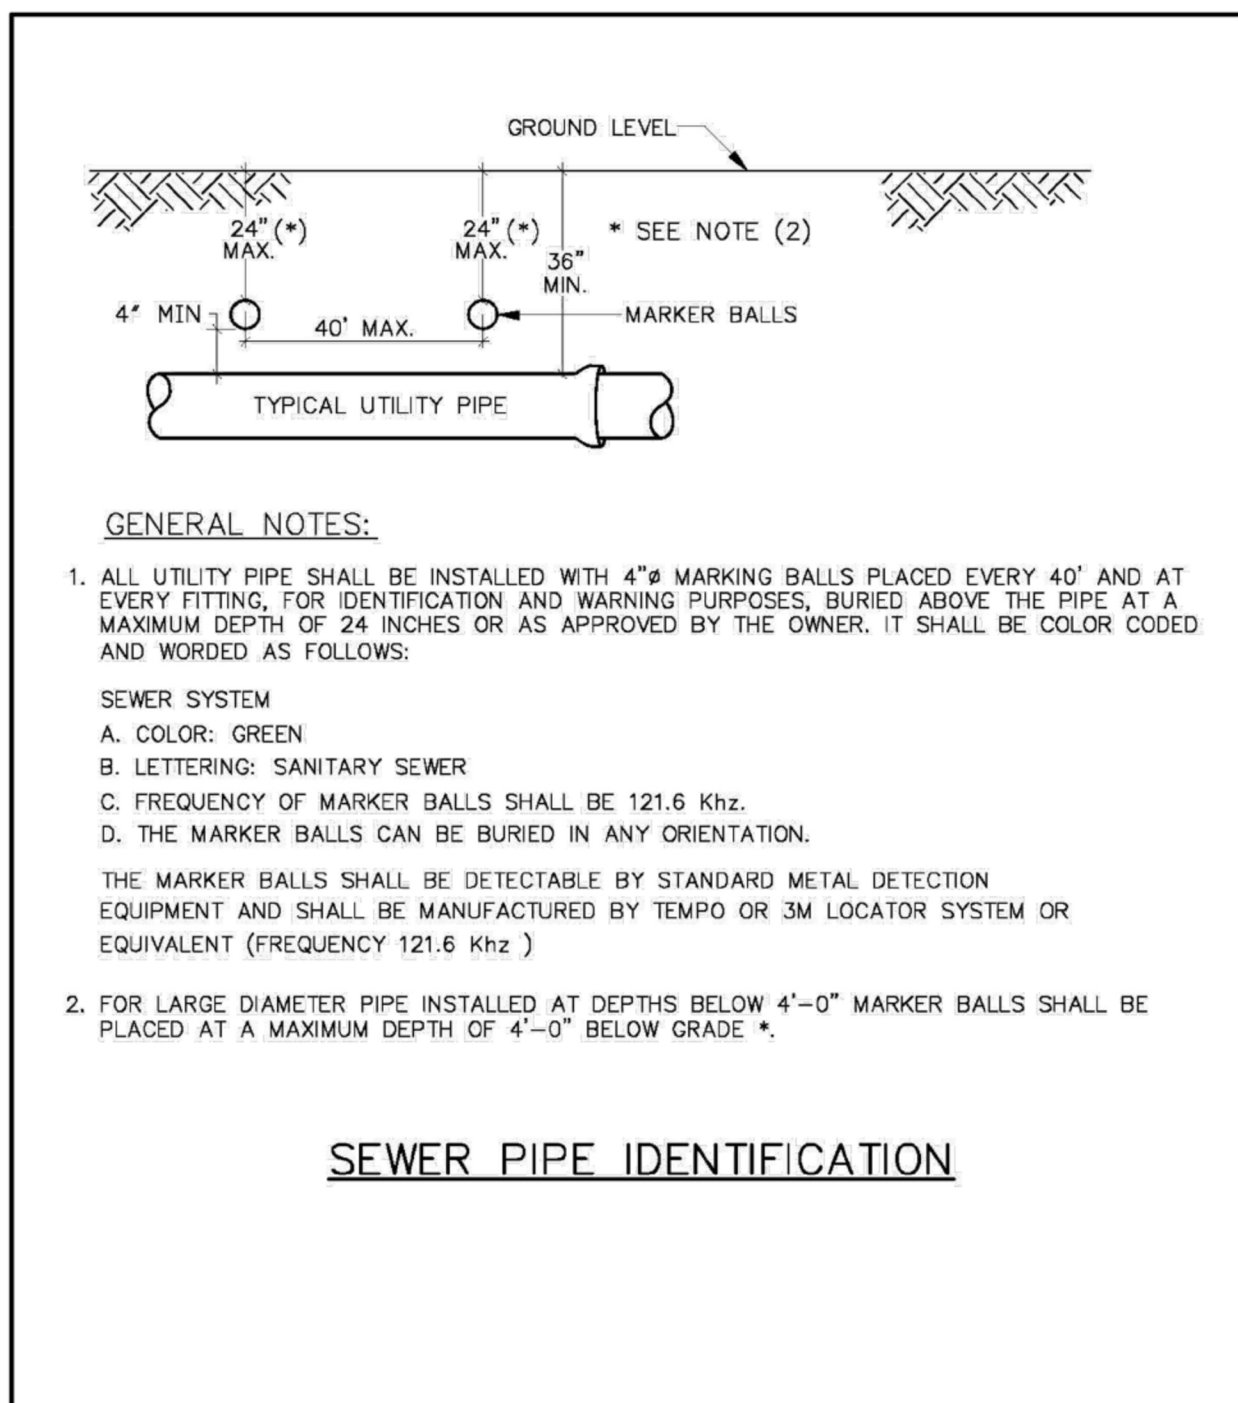

ENGINEERING STANDARDS 2019			
REVISIONS		ENGINEERING DIVISION CITY OF POMPAÑO BEACH	SEWER PIPE IDENTIFICATION
BY	DATE		
S.S.	01/30/12	SCALE: N.T.S.	DATE: JAN 2012 DWG. NO. 207-1

J:\City-STANDARDS\2019 Standards Details\Sanitary 2-2.dwg, 11/2/2018 2:06:53 PM

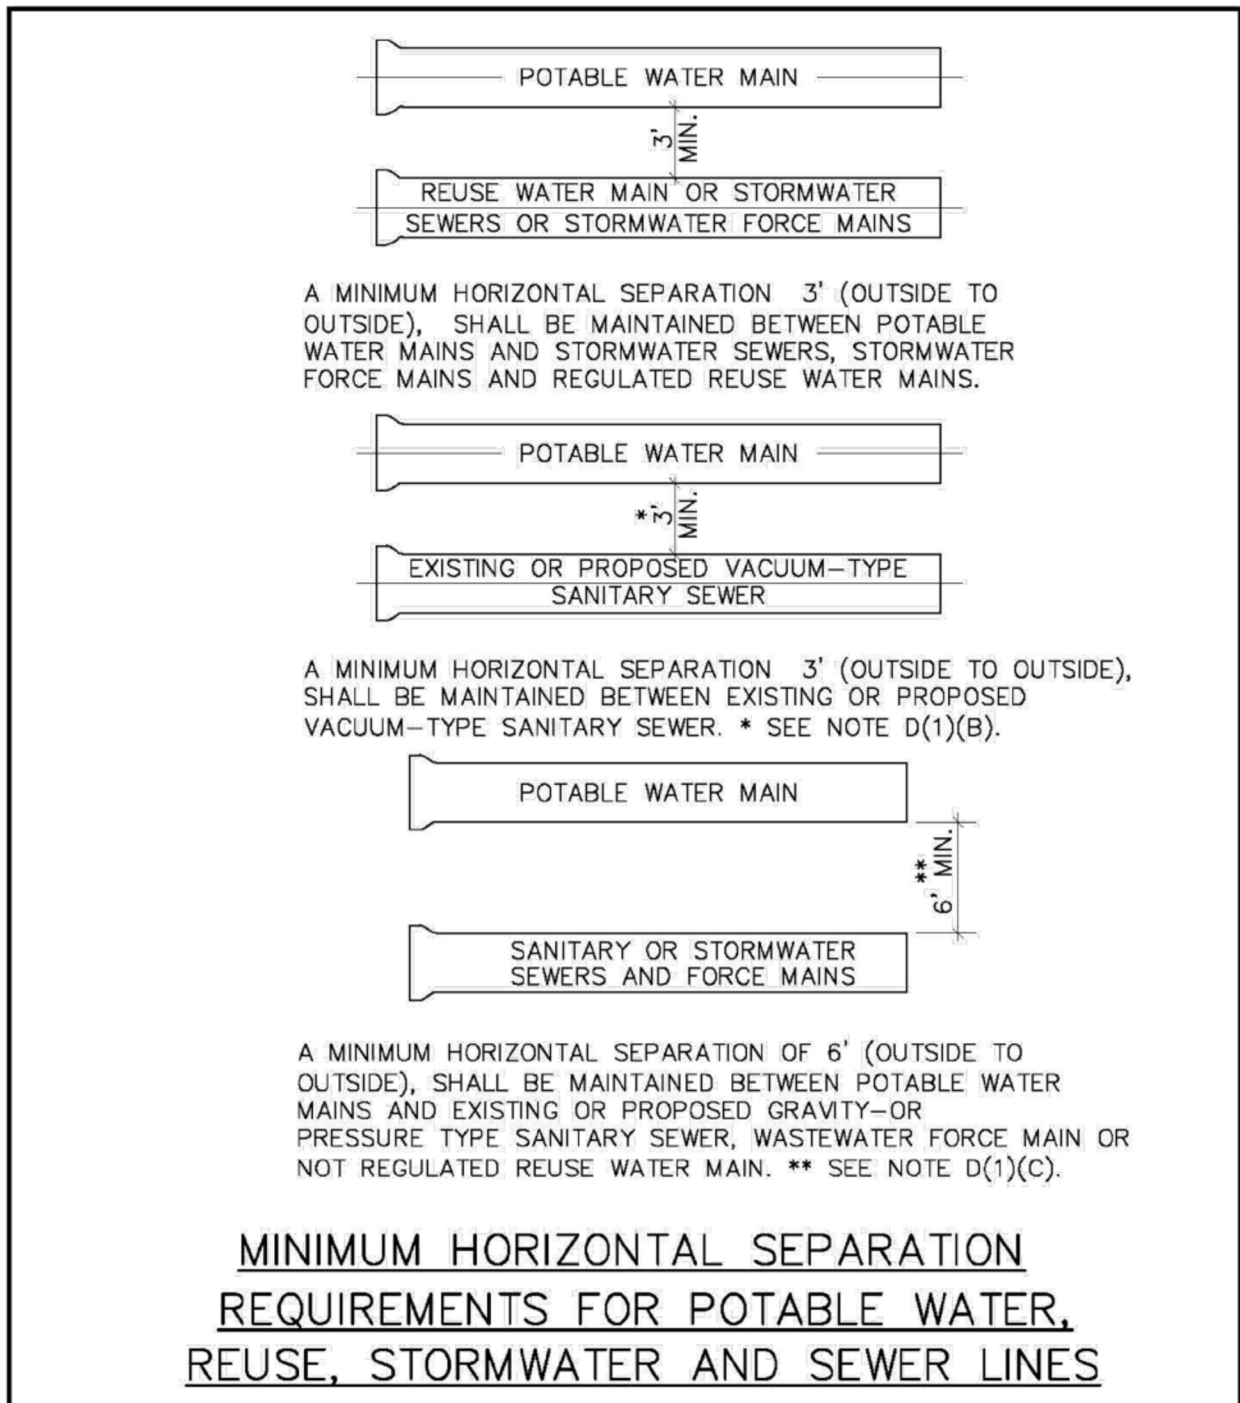

ENGINEERING STANDARDS 2019			
REVISIONS		ENGINEERING DIVISION CITY OF POMPAÑO BEACH	MIN. HORIZONTAL SEPARATION FOR SANITARY SEWER
BY	DATE		
S.S.	01/30/12	SCALE: N.T.S.	DATE: JAN 2012 DWG. NO. 209-1

OWNER | DEVELOPER:



DESIGN + BUILD CONTRACTOR:




DESIGN CONSULTANT:



ARCHITECT OF RECORD:

RUBEN J. PUJOL  
A.R.C.H.I.T.E.C.T.  
A.I.A. # 0010458  
P.H.O.N.E. (305) 968-2155  
12237 S.W. 204 TERRACE  
MIAMI, FLORIDA 33177

SIGN AND SEAL:

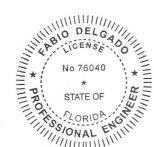

Digitally signed  
by Fabio J  
Delgado De  
Michele  
Date:  
2023.06.16  
20:00:21 -04'00'

REVISIONS/COMMENTS:

PROJECT:  
324 HAUS  
MIXED USE | FLEX BUILDING  
324 NW 6TH STREET  
POMPAÑO BEACH, FL 33060

PROJECT NO.: 22-031  
DRAWN BY:  
DATE: JULY- 2022

SHEET NAME:

WATER AND SANITARY  
SEWER DETAILS

DRC  
P222-12000032  
07/19/2023