




J:\City-STANDARDS\2019 Standards Details\Sanitary 2-2.dwg, 11/2/2018 2:07:26 PM

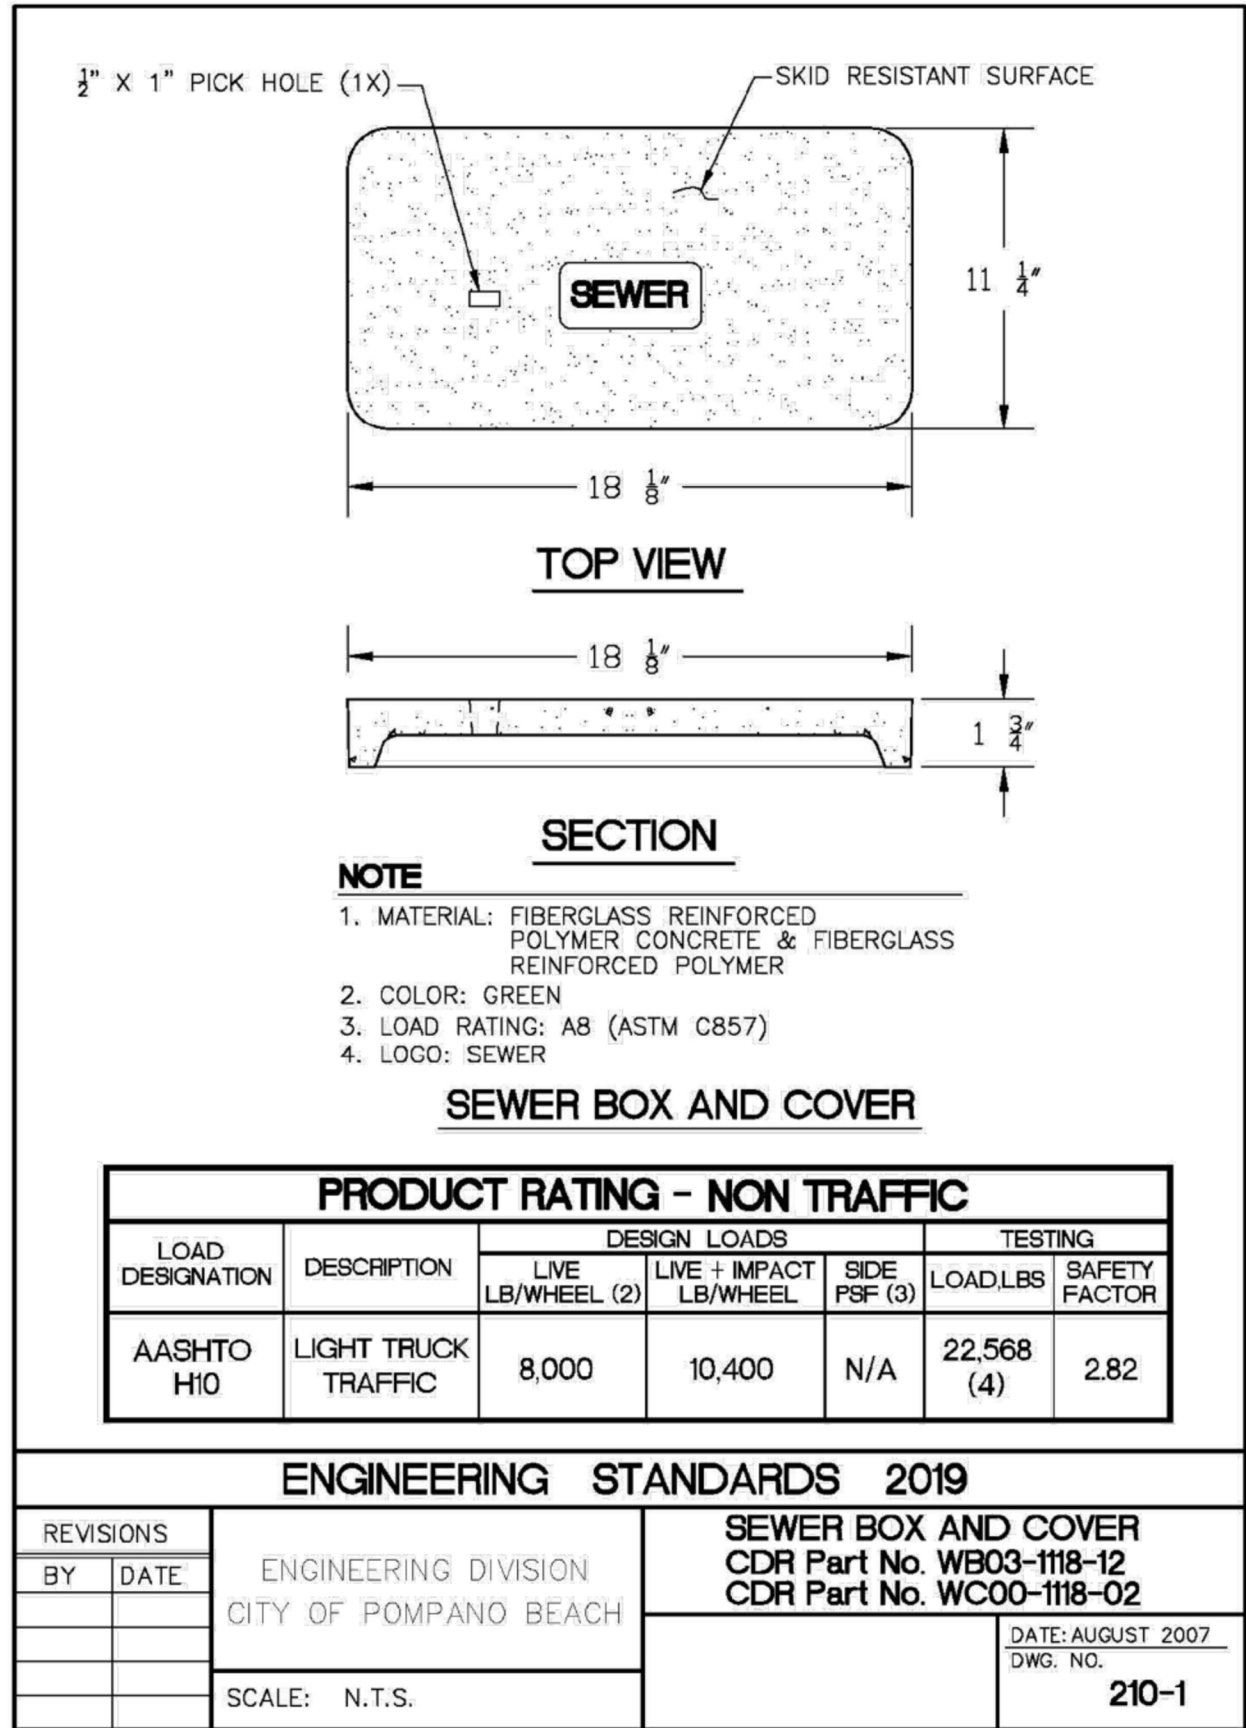


J:\City-STANDARDS\2019 Standards Details\Sanitary 2-2.dwg, 11/2/2018 2:08:00 PM

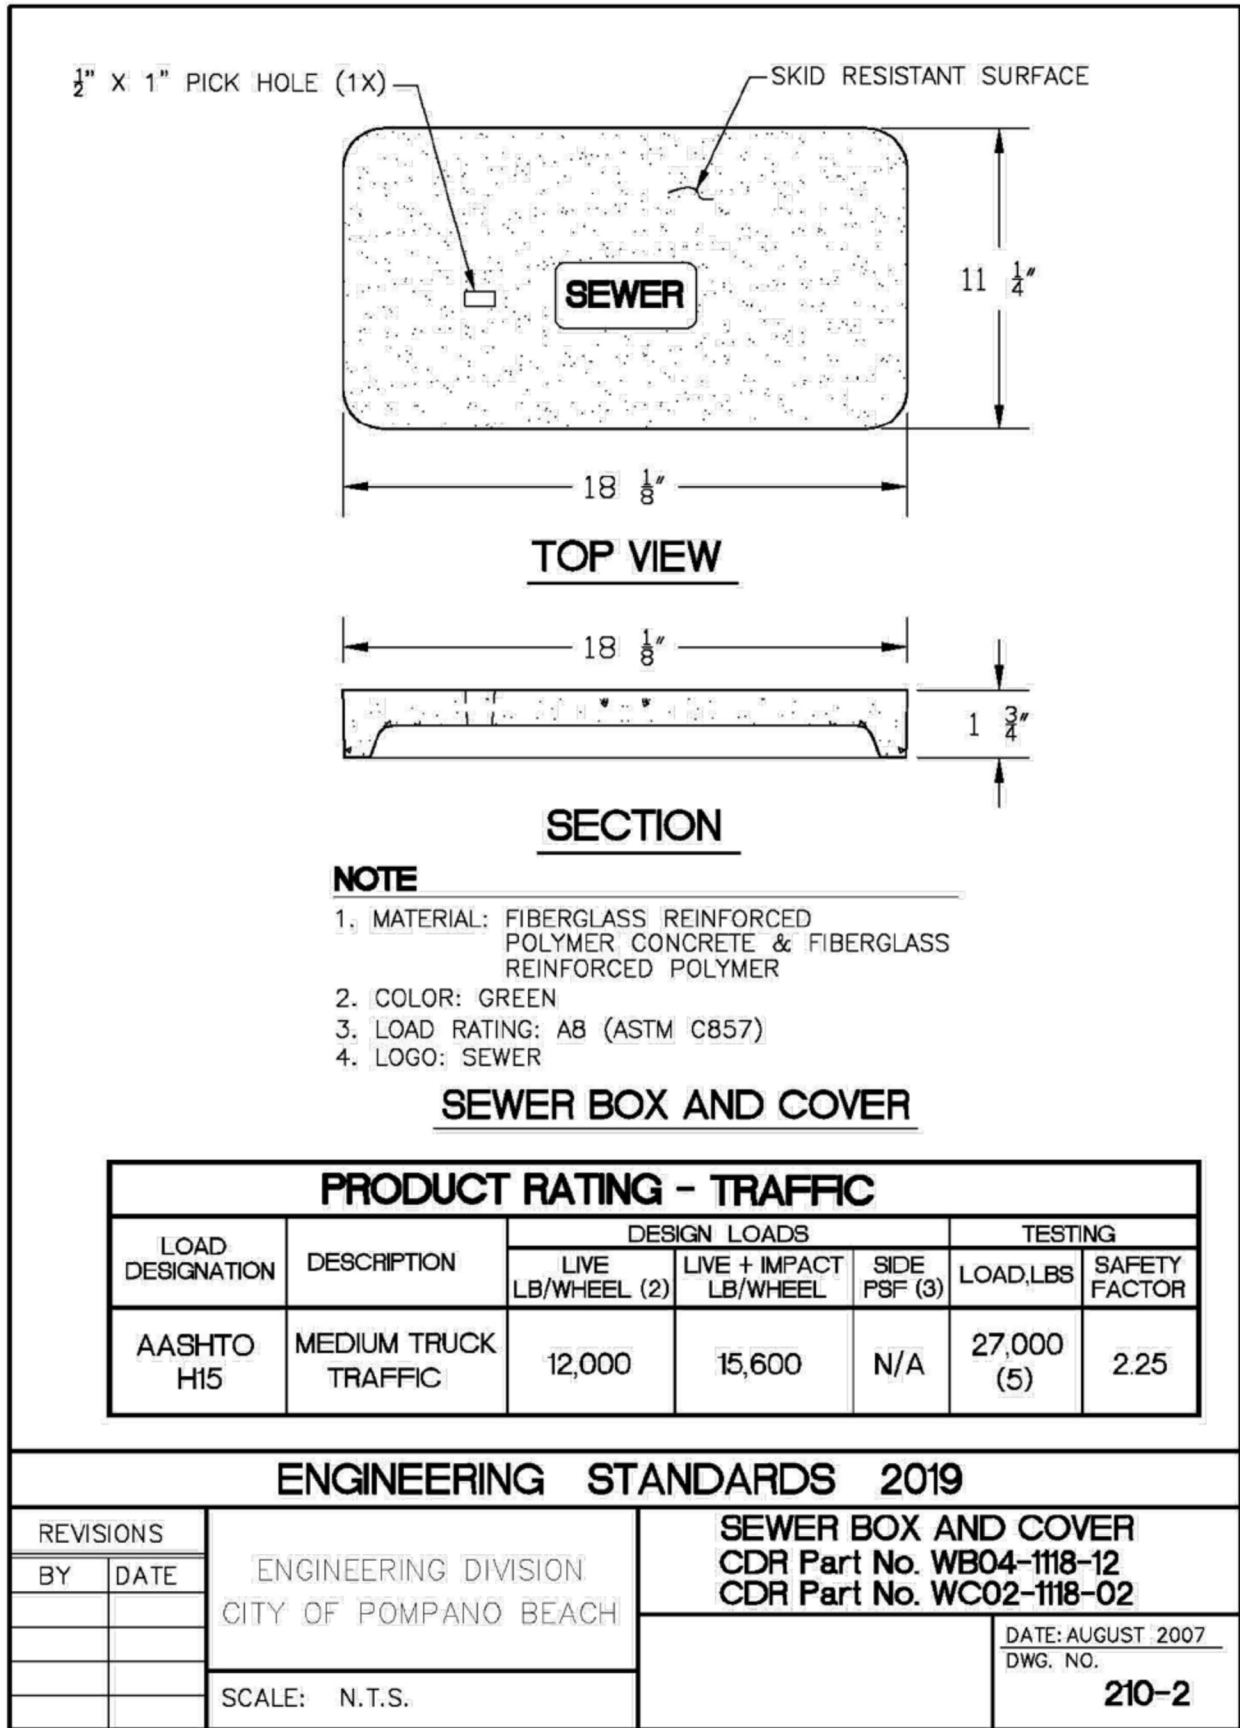


J:\City-STANDARDS\2019 Standards Details\Sanitary 2-2.dwg, 12/6/2018 2:58:07 PM

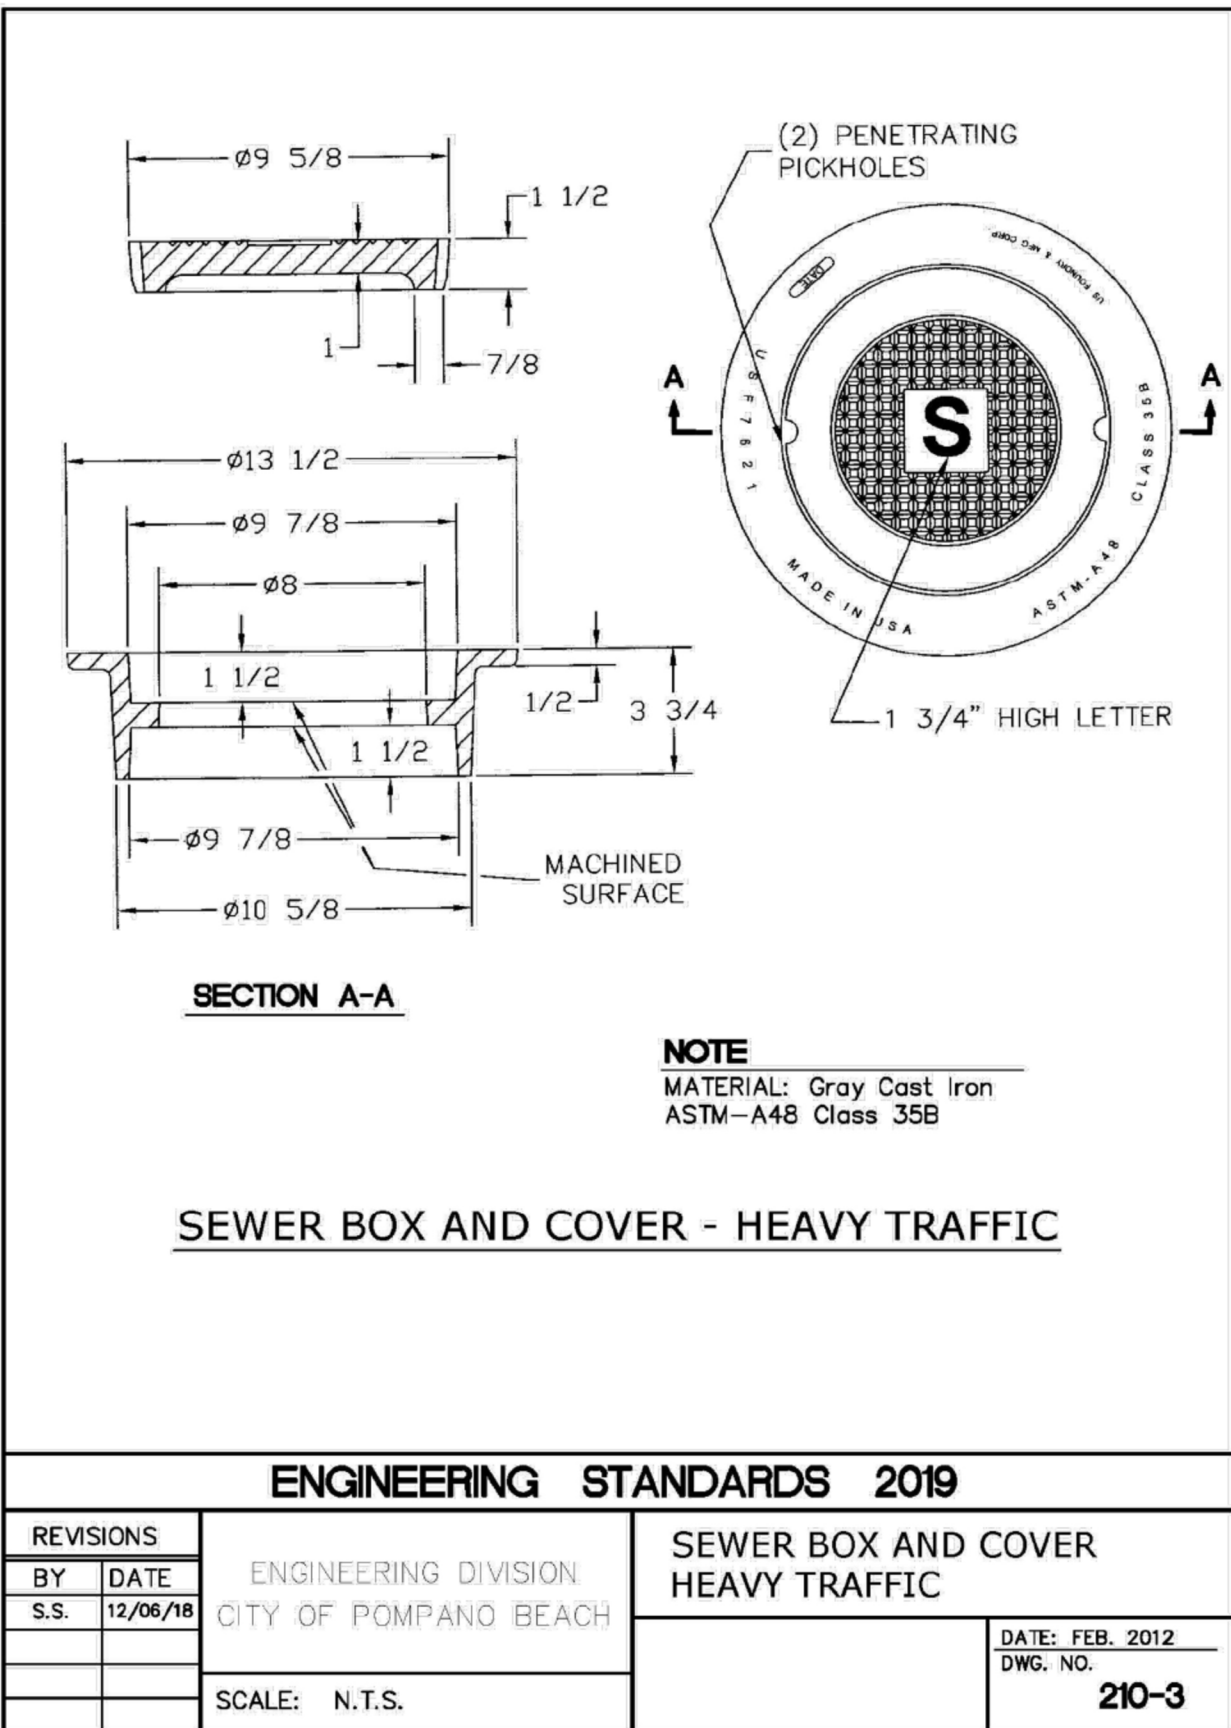


J:\City-STANDARDS\2019 Standards Details\Sanitary 2-2.dwg, 11/2/2018 2:08:09 PM

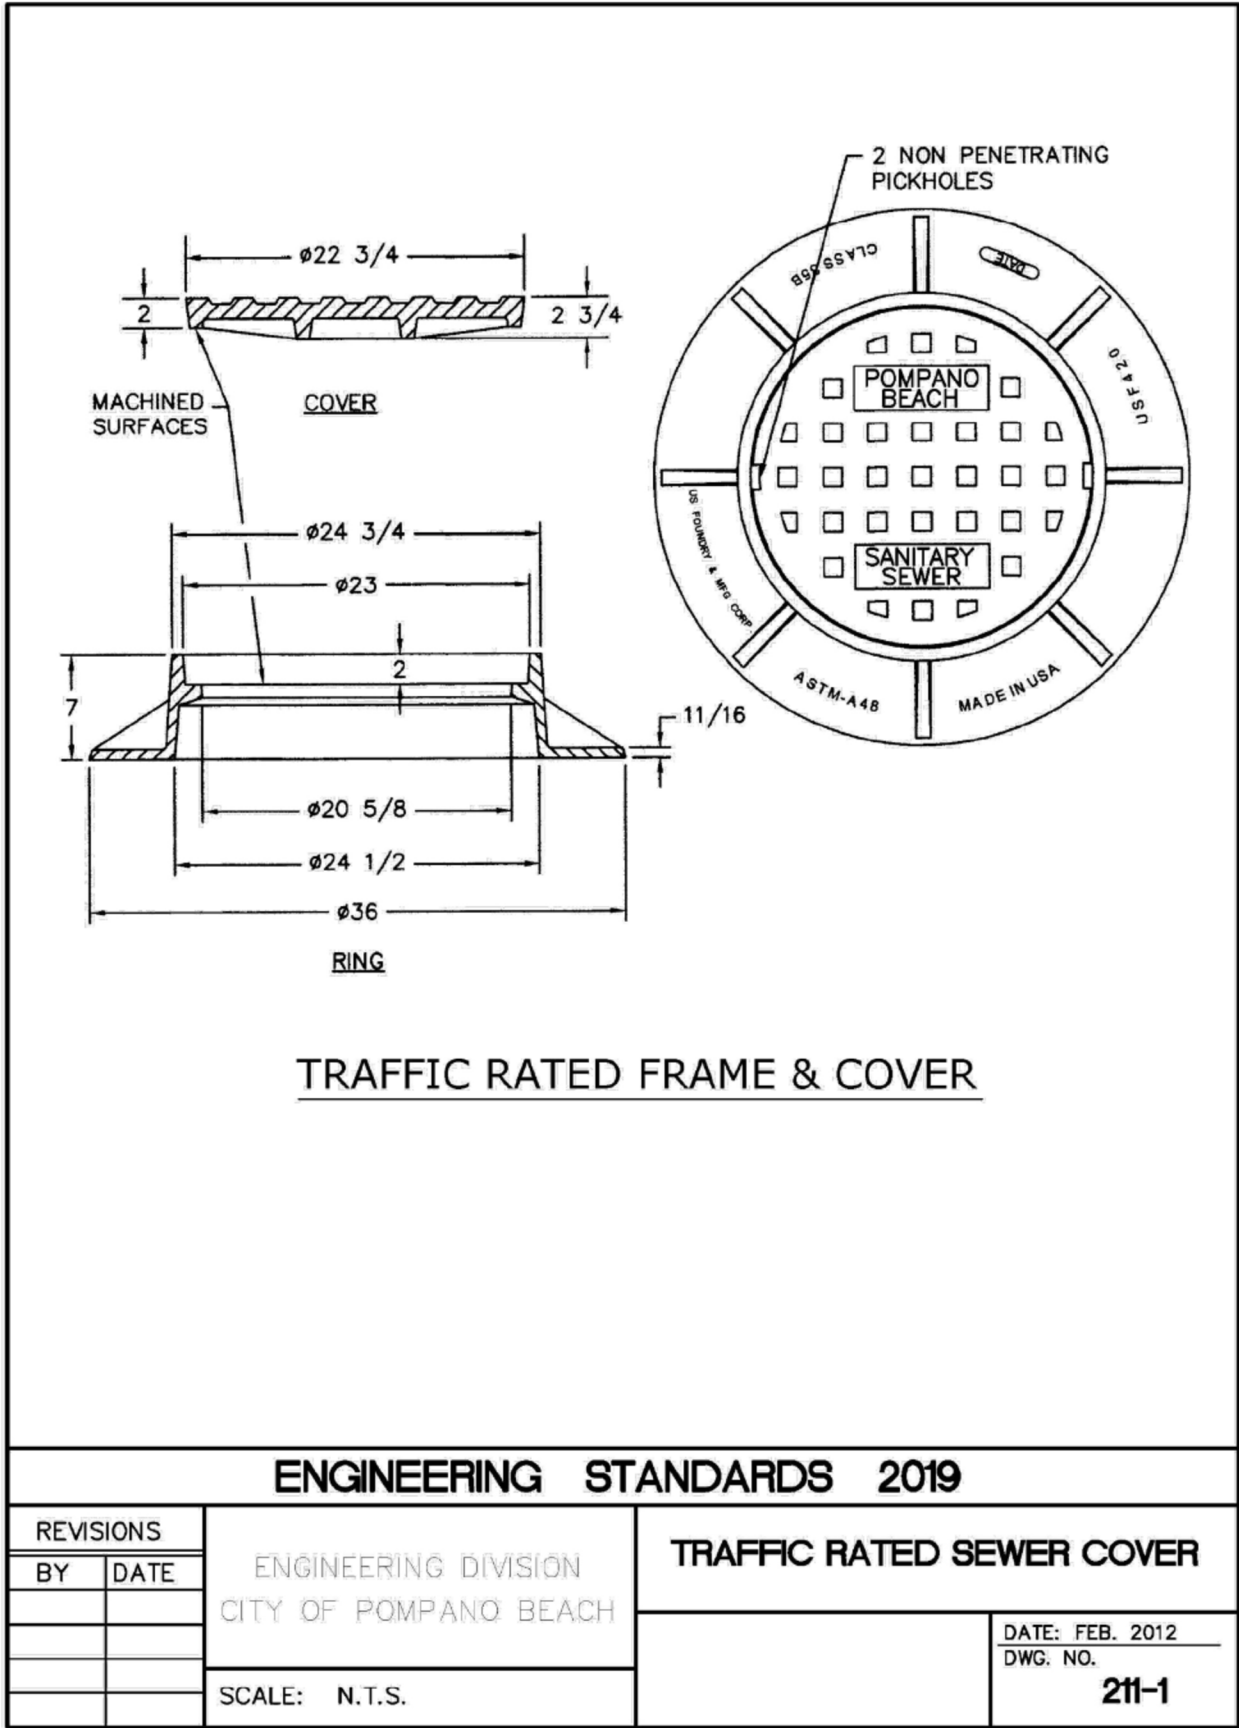


J:\City-STANDARDS\2019 Standards Details\Sanitary 2-3.dwg, 11/2/2018 2:10:57 PM

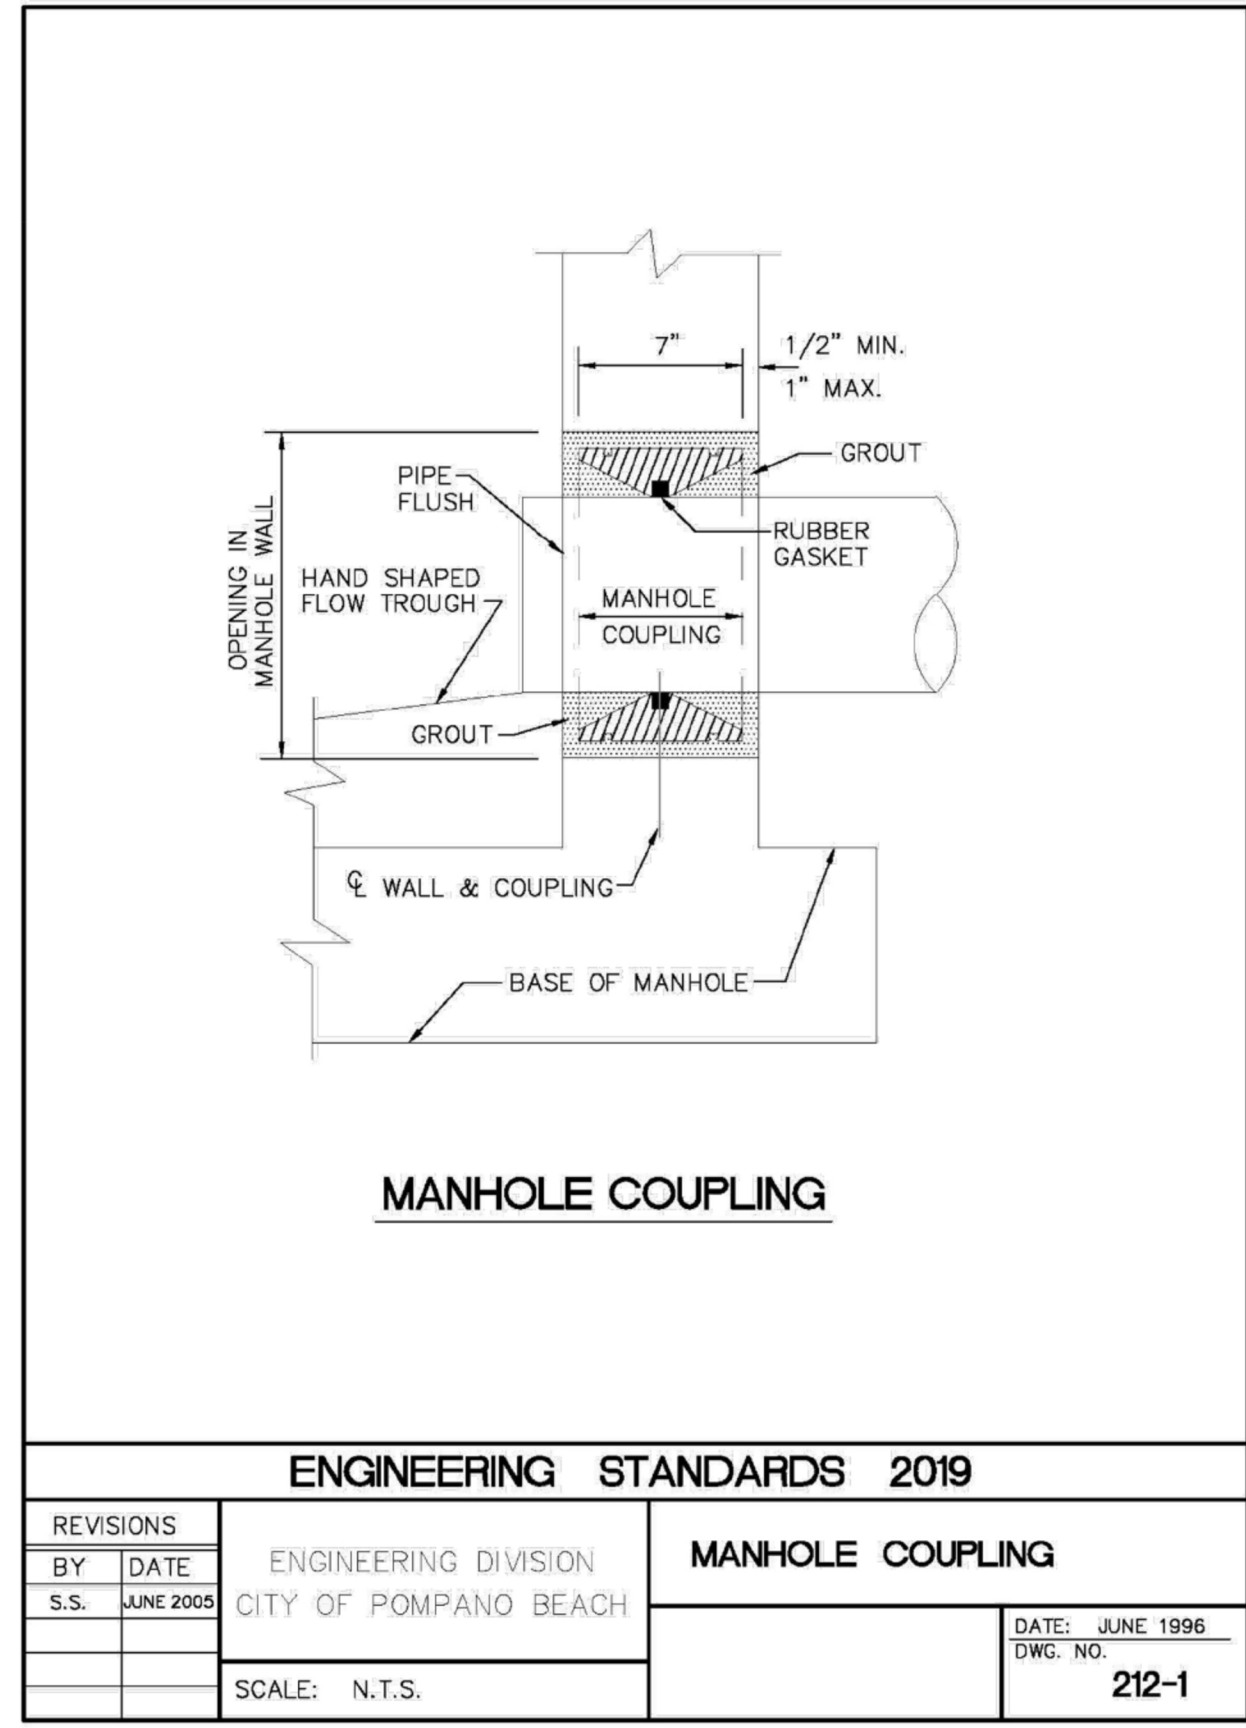

J:\City-STANDARDS\2019 Standards Details\Sanitary 2-3.dwg, 11/2/2018 2:11:22 PM

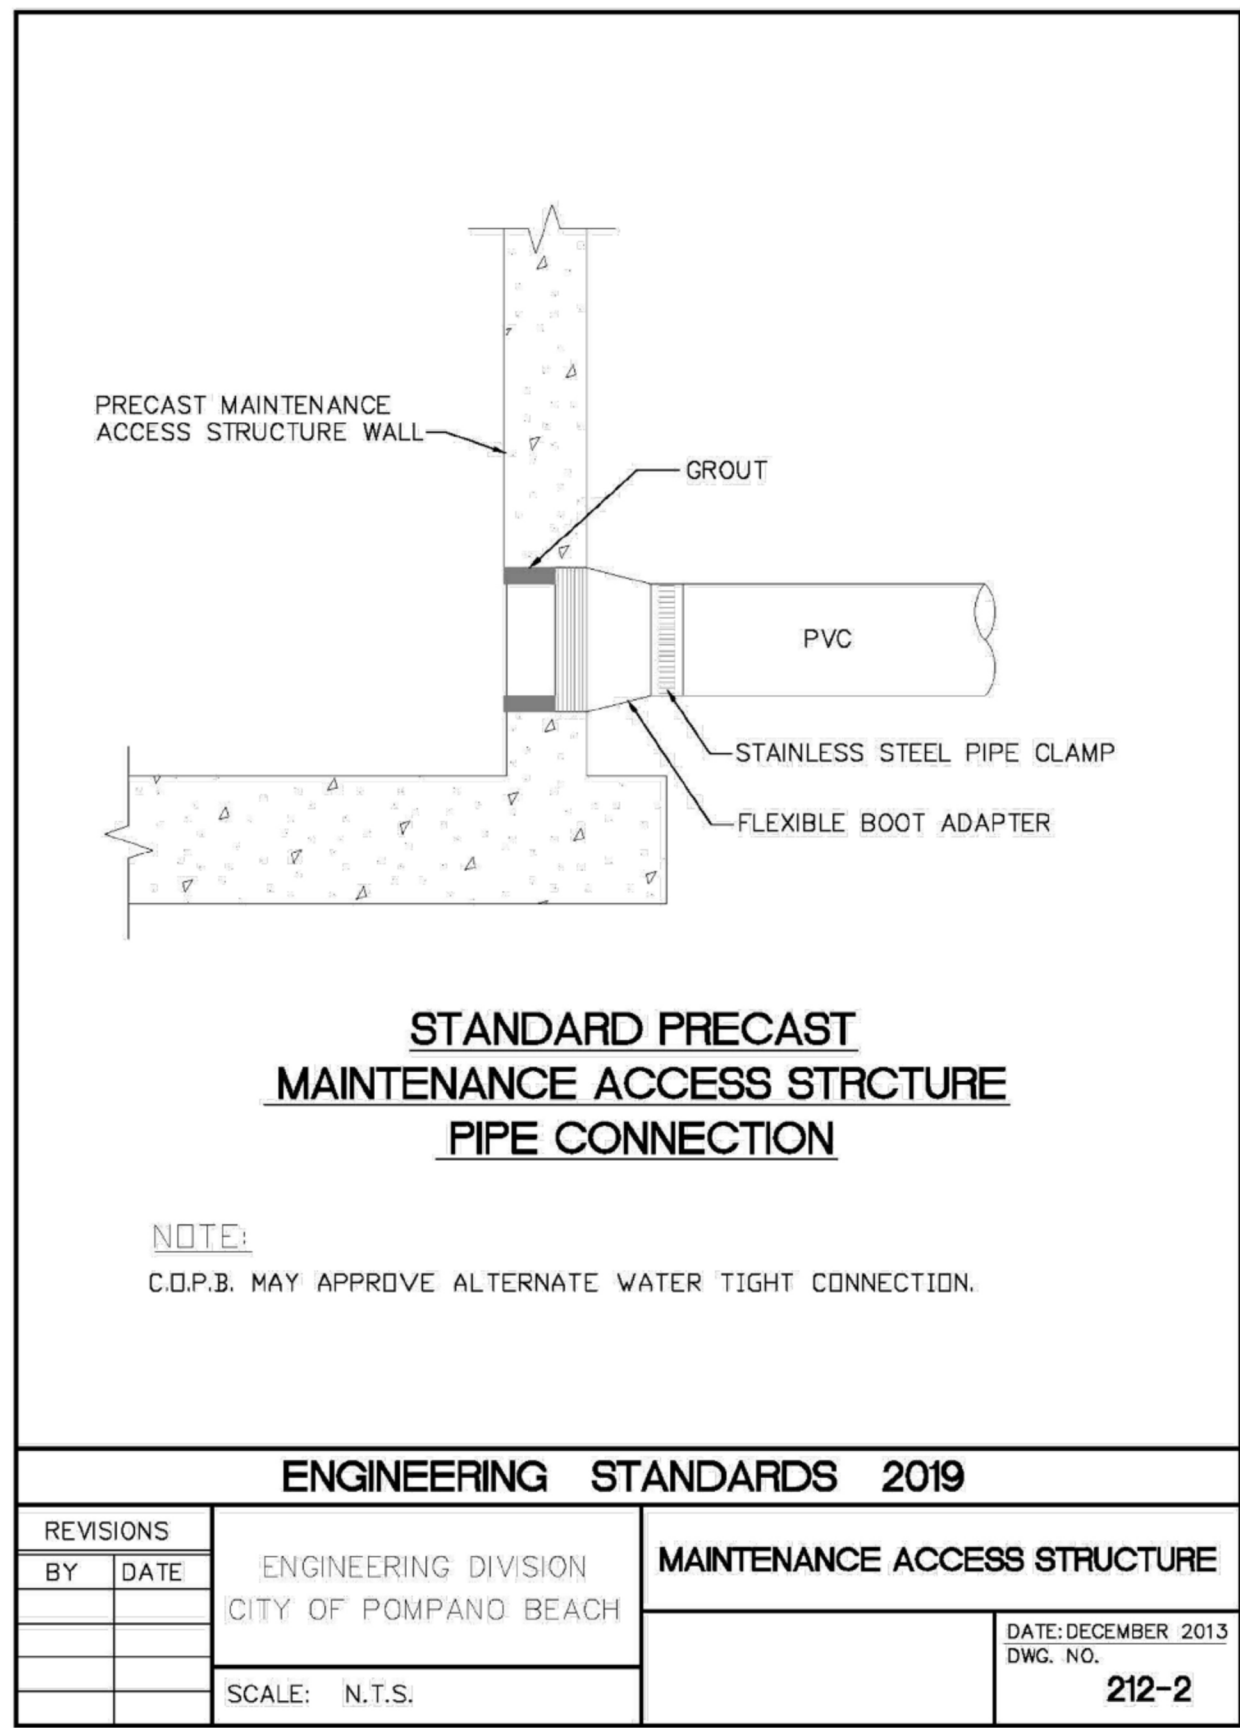

J:\City-STANDARDS\2019 Standards Details\Sanitary 2-3.dwg, 11/2/2018 2:11:22 PM

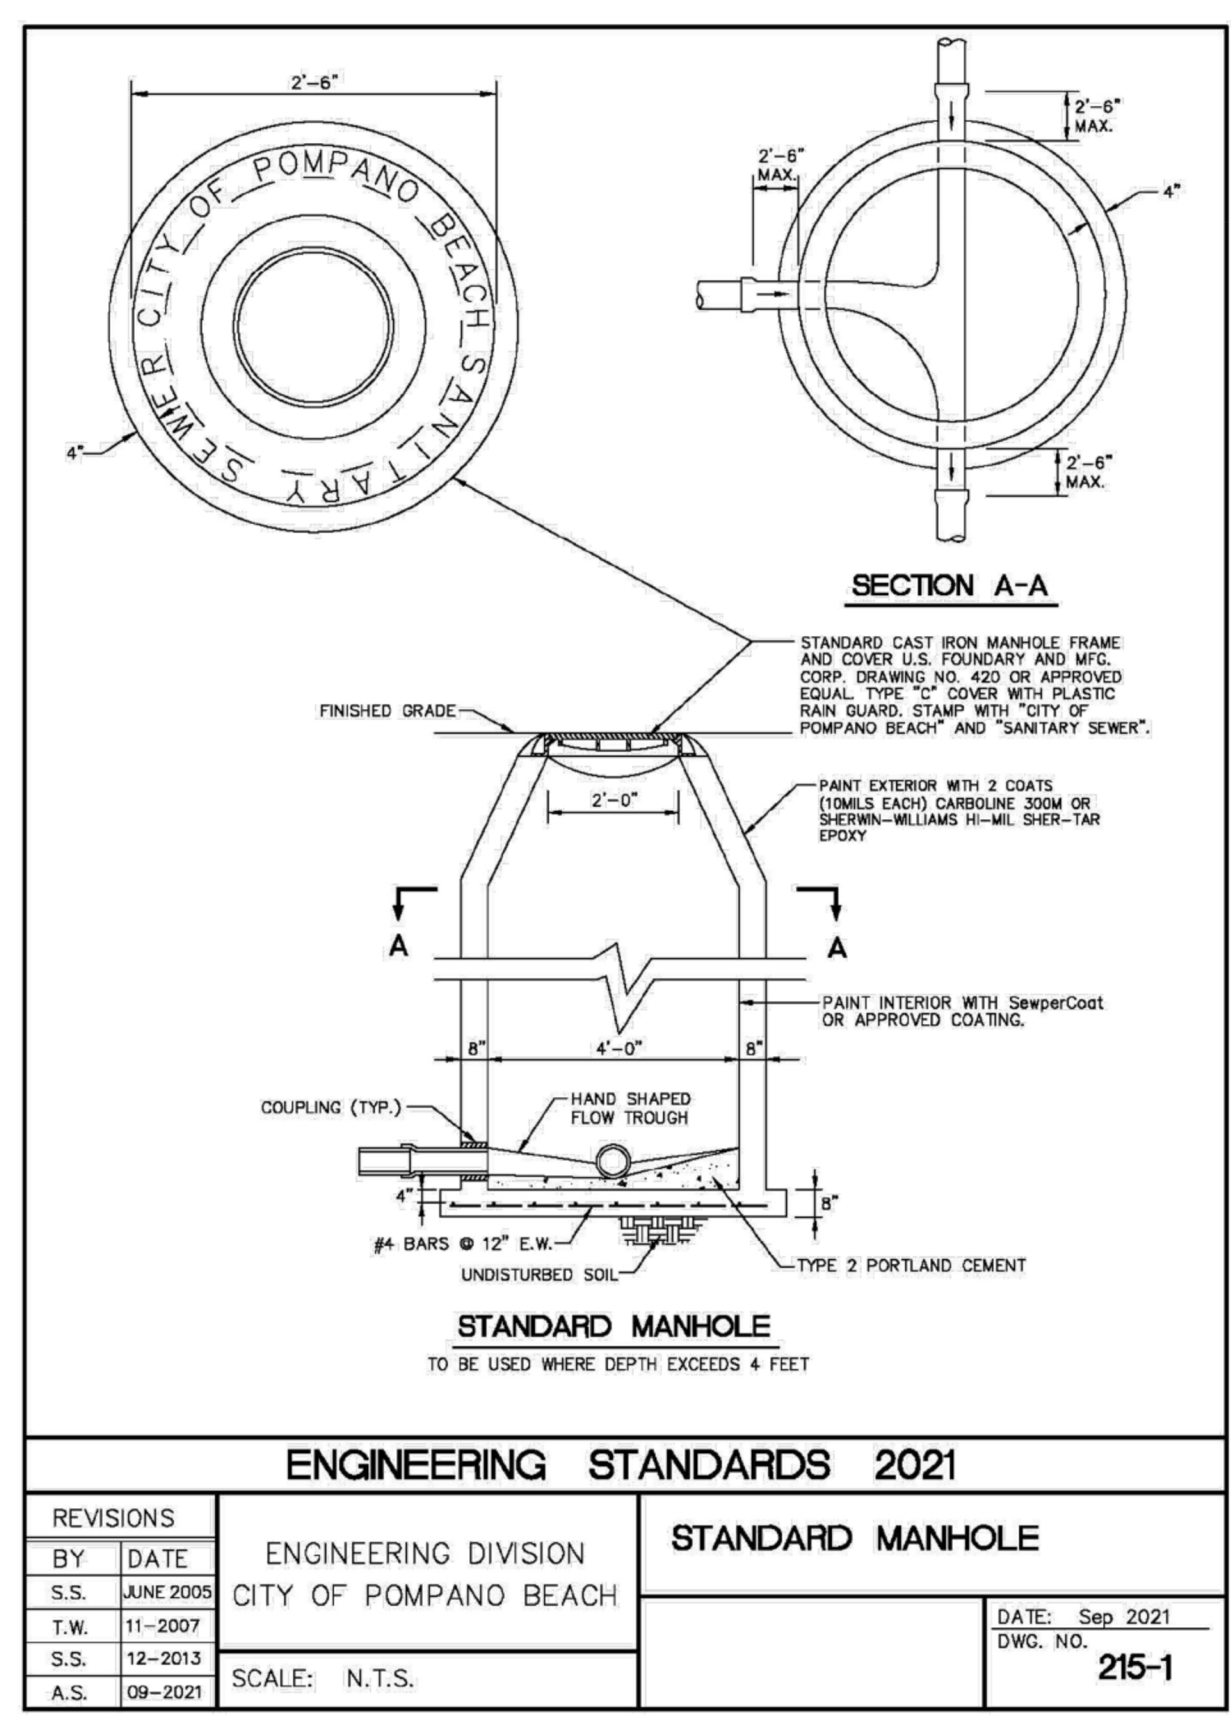

OWNER | DEVELOPER:



DESIGN + BUILD CONTRACTOR:



DESIGN CONSULTANT:



ARCHITECT OF RECORD:

RUBEN J. PUJOL

A R C H I T E C T

A.I.A. AR # 0010458 N.A.C.A.

PHONE: (305) 968-2155

12237 S.W. 204 TERRACE

MIAMI, FLORIDA 33177

SIGN AND SEAL:



Digitally signed by Fabio J Delgado De Michele
Date: 2023.06.16 20:00:59 -04'00'

REVISIONS/COMMENTS:

PROJECT:

324 HAUS

MIXED USE | FLEX BUILDING

324 NW 6TH STREET
POMPAÑO BEACH, FL 33060

PROJECT NO.: 22-031

DRAWN BY:

DATE: JULY- 2022

SHEET NAME:

WATER AND SANITARY SEWER DETAILS

DRC

22-12000032

07/19/2023