

+ 90'-1"
STAIR ROOF
+ 86'-7"
ROOF PARAPET
+ 81'-1"
ROOF
+ 71'-2"
EIGHTH FLOOR
+ 61'-3"
SEVENTH FLOOR
+ 51'-4"
SIXTH FLOOR
+ 41'-5"
FIFTH FLOOR
+ 31'-6"
FOURTH FLOOR
+ 21'-7"
THIRD FLOOR
+ 11'-8"
SECOND FLOOR
+/- 0'-0"
FIRST FLOOR




C1 BUILDING ELEVATION
3/32" = 1'-0"




+ 90'-1"
STAIR ROOF
+ 86'-7"
ROOF PARAPET
+ 81'-1"
ROOF
+ 71'-2"
EIGHTH FLOOR
+ 61'-3"
SEVENTH FLOOR
+ 51'-4"
SIXTH FLOOR
+ 41'-5"
FIFTH FLOOR
+ 31'-6"
FOURTH FLOOR
+ 21'-7"
THIRD FLOOR
+ 11'-8"
SECOND FLOOR
+/- 0'-0"
FIRST FLOOR



A1 BUILDING ELEVATION
3/32" = 1'-0"

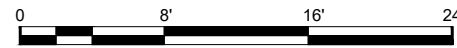

AAC
PZ25- 12000022
07/15/2025

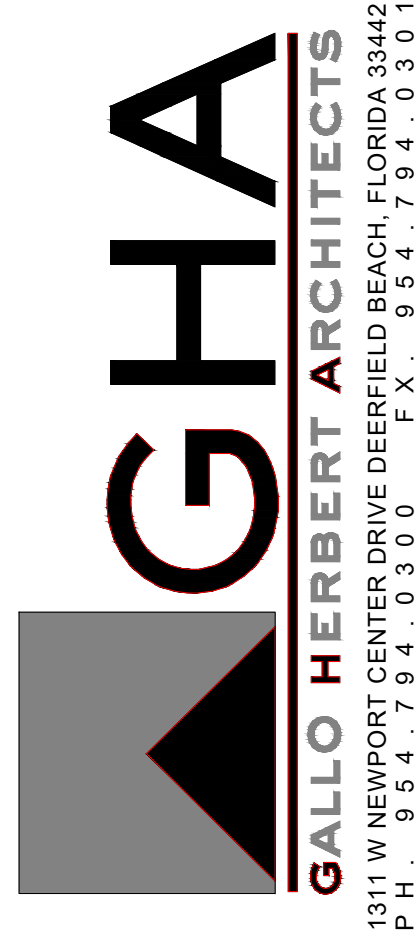

AA26001731
[SEAL]
WILLIAM J. GALLO FL AR0008440



BRIAN P. HERBERT FL AR0015474
[PROJECT]

90 UNITS
ASPIRE 1650

NW 30rd AVE - BLOUNT Rd.
POMPANO BEACH, FLORIDA

OWNER

REVISIONS

| No. | Description | Date |
|-----|-------------|------|
| | | |
| | | |
| | | |
| | | |
| | | |
| | | |
| | | |
| | | |
| | | |
| | | |

PROJECT STATUS

AAC

DATE

10-03-2025

PROJECT NUMBER

49-2023

SCALE

AS SHOWN

DRAWN BY
CMR

CHECKED BY
BPH

DRAWING TITLE

BUILDING
ELEVATIONS

DRAWING NUMBER

A-201