


- General Notes:**
1. All Plant materials to be Florida No. or Better, Florida Department of Agriculture Grades and Standards; Parts I And II, 1978 and 1975 Respectively
  2. All planting beds and tree wells to be topped with 3" of approved and certified Grade A mulch.
  3. All trees to be staked in a good workman like manner. No Nailing permitted to Palm or Tree trunks.
  4. All sod to be St. Augustine Floratam solid sod, (unless otherwise noted on plan) and laid with alternating and abutting joints.
  5. All Street and Parking lot trees to be at least 4" of clear trunk, and overall height of 12' and a min. caliper of 2" at time of planting.
  6. All shrubs height and width shall have a min of 18" at the time of installation or as specified by Landscape Architect.
  7. Landscape Contractor is to remove all lime rock base from parking islands prior to installation.
  8. Landscape Contractor is to familiarize itself with job site prior to beginning work.
  9. Landscape Contractor shall locate and verify all underground utilities prior to digging.
  10. All planted areas shall have an automatic 100% irrigation coverage with a min overlap of 50%, and provide Rain sensor.
  11. Landscape Contractor is to prepare his own takeoff of plant list and check drawing for any discrepancies prior to bidding. In case of discrepancies, contractor shall bring it to the attention of Landscape Architect and Plant List will always take precedence over Plant List.
  12. No changes are to be made without the consent of the Landscape Architect. If plant materials are changed without Landscape Architects Knowledge, Contractor shall bear responsibility all costs for removing all plant materials and replace with approved Plant Materials as specified originally by Landscape Architect.

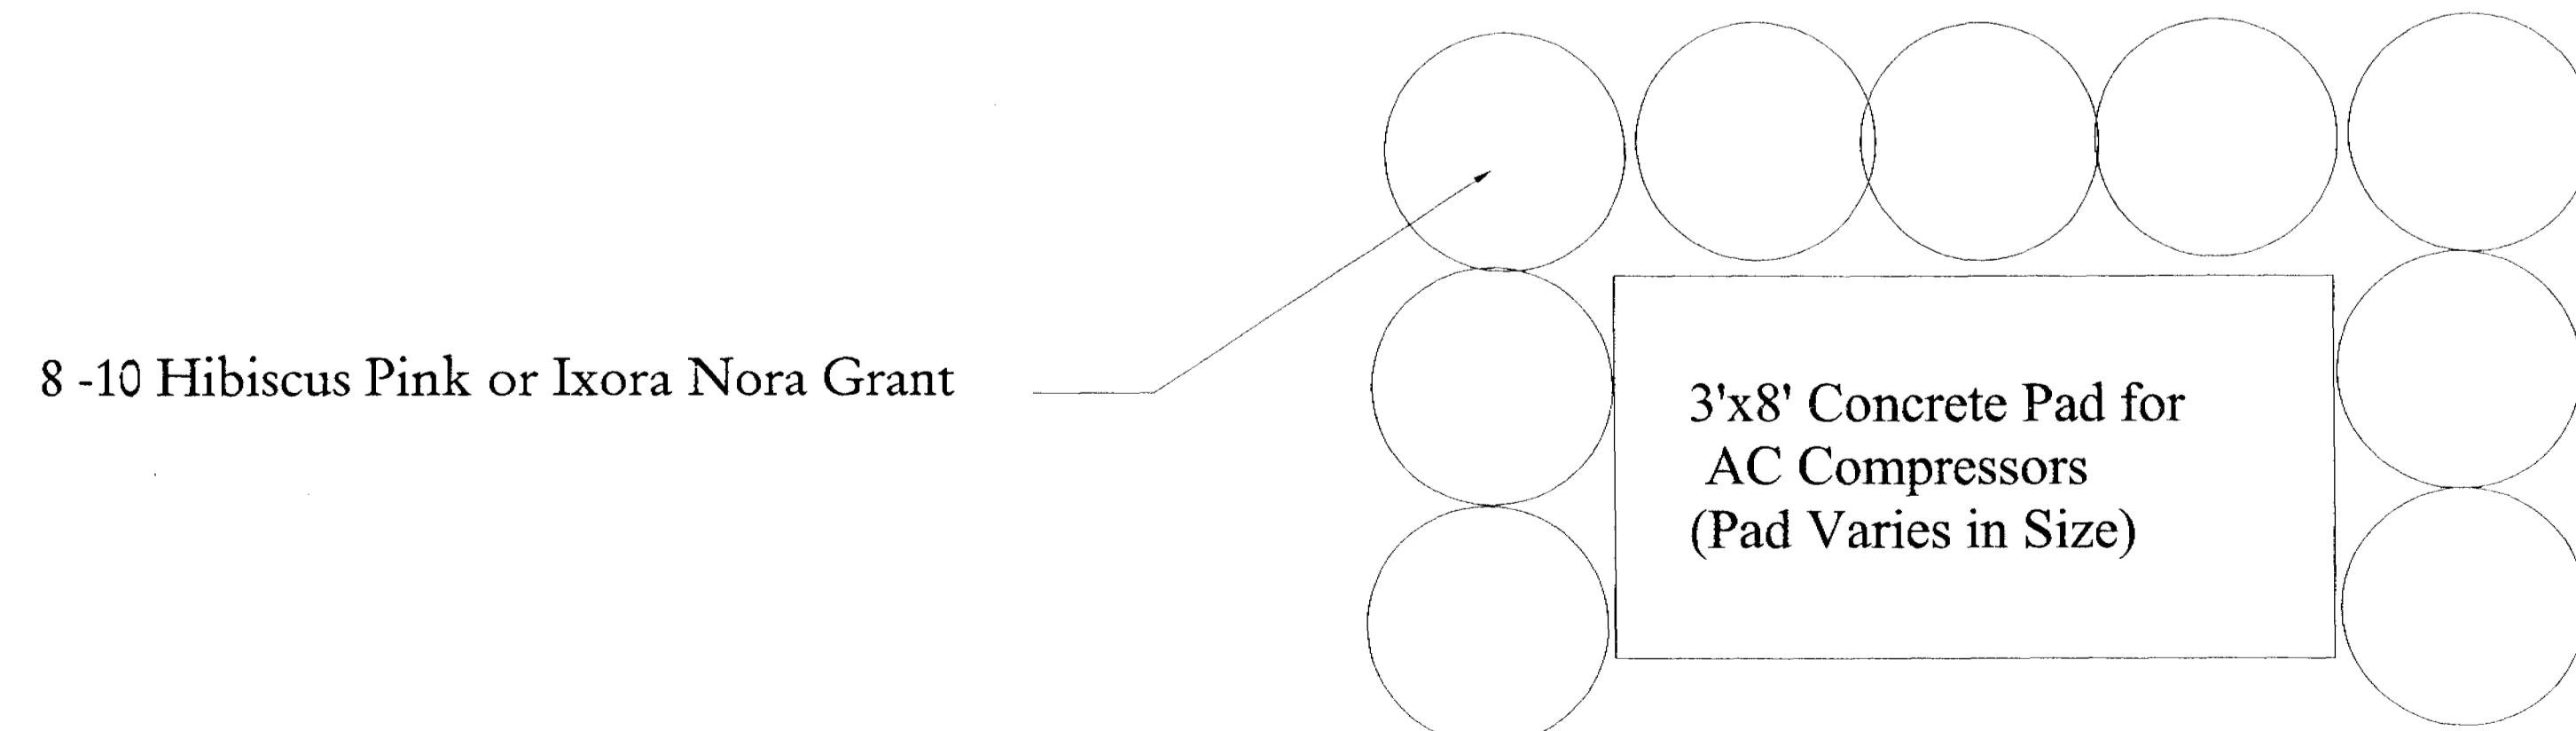

## Typical Planting for AC

Key	Qty.	Botanical / Common Names	Hgt.	Spr.	Remarks	Natives
Large, Medium, and Small Trees and Palm Trees						
AA	5	Ptychosperma Alexandrae / Alexander Palm	12'		Triple Trunk BB	no
CA	24	Carpenteria acuminata / Carpenteria Palm	16-20' OA		Overall Height as shown on Plan	no
CE	29	Conocarpus erectus / Green Buttonwood	10'	6'	2" Caliper	yes
CN	12	Cocos Nucifera 'Malay' / Green Malayan Palm			CT as shown on plan	no
DR	16	Delonix Regia / Royal Poinciana	10'	5'-6'	2" Caliper BB	no
FB	22	Ficus benjamina / Benjamin Fig Tree	10'	6'	BB	no
MC	5	Myrica cerifera / Wax Myrtle	10'	6'	Multi- Trunk Nice BB	yes
QV*	12	Quercus Virginiana / Live Oak	16'	10'	3-1/2" Caliper Min.	yes
QV	31	Quercus Virginiana / Live Oak	10'	6'	1-1/2" - 2" Caliper Min.	yes
RE	20	Roystonea Elata / Florida royal Palm	25' OA		Matched	yes
SM	8	Swietenia mahogani / Mahogany Tree	10'	6'	2" Caliper min.	yes
TD	17	Taxodium distichum / Bald Cypress Tree	8'	5'-6'	1-1/2" Caliper	Yes
TC	8	Tabebuia caraiba / Yellow Trumpet Tree	10'	5'-6'	2" Caliper	no
Shrubs and Ground Covers						
CON	412	Conocarpus erectus / Green Buttonwood	3'	2'	48" oc. Continuous Hedge	yes
CRI	8	Crinum asiaticum / Giant Peace Lily	3'	3'	5-7 gallon container	no
HRP	286	Hibiscus rosa sinensis / Pink Hibiscus	30"-36"	20"-24"	3 gallons 30" oc.	no
HRR	331	Hibiscus rosa sinensis "Red" / Red Hibiscus	30"-36"	20"-24"	3 gallons 30" o.c.	no
ILE	100	Ilex vomitoria "Schellings" / Dwarf Ilex Schellings	18"-20"	18"-20"	3 Gallons @ 24" o.c.	Yes
IXO	152	Ixora Nora Grant / Large Ixora Nora Grant	20"-24"	20"	3 Gallons, full	no
JUN	804	Juniperus Parsoni / Parsons Juniper	18"	18"	3 gallon container	no
LIR	700	Liriope muscari Evergreen Giant / Giant Liriope	12"- 14"		gallons 18" oc.	no
MUR	96	Murraya paniculata / Orange Jasmine			3 Gals. @ 30" oc.	no
Pho	1	Phoenix roebellini / Dwarf Pygmy Date	4'	4'	5 - 7 Gallons	no
PHZ	58	Philodendron "Xanadu" / Xanadu Philodendron		14"-18"	3 Gals. @ 24" oc.	no
PTV	366	Pittosporum t. variegata / Variegated Pittosporum	18"-20"	18"-20"	3 Gallons @ 24" o.c.	no
RAP	188	Raphiolepis indica dwarf "Pink" / Dwarf Pink Indian Hawthorne			3 gallons 24" o.c.	no
TRI	152	Tripsacum floridana / Florida gama grass			3 Gals. @ 36" oc.	yes

### Site Data:

Required Trees - 184	Provided - 185
Required Shrubs- 10/Tree = 1,840	Provided -2,037
	Ground Covers Provided - 1,606
Required Tree Natives - 30%	Provided - 66%
Required Shrub Natives - 30%	Provided - 32%

The interior landscape is greater than 15% of the vehicular use areas.

All Landscape must be in accordance with FP&L guidelines.

### Acceptable Tree Substitution List:

## Native for Natives:

Gumbo Limbo must have a min. of 6" caliper and 16' in height  
Wax Myrtle must be multi trunk  
Silver Buttonwood  
Geiger tree( *Cordia sebestiana*)  
Satin Leaf (*Chrysophyllum oliviforme*)  
Ilex opaca "East Palatka ( American holly)  
*Magnolia grandiflora* - Southern magnolia

### Ornamental Trees:

**Callistemon viminalis-Bottlebrush**  
**Eriobotrya japonica - Loquat**  
**Washingtonia Palm**  
**Sabal Palmetto**  
**Crape myrtle**

## No Black Olive Trees

9-19-2000

RE CHISHOLM  
ARCHITECTS INC  
A A C O O I 9 6 2  
I D O O O 3 6 8 4


---

7254 Southwest 48th Street Miami, FL 33156  
305 686 7200 F 305 686 9258  
ROBERT E. CHISHOLM, FAIA

**DI POMPEO CONSULTING CORPORATION**  
COC 007914  
2025 W. 34th STREET STE 600A  
HOUSTON TEXAS 77018  
409/664-7100 FAX 409/664-0508

**CAMERO & ASSOCIATES, INC.**  
CIVIL ENGINEER PL 10000  
JOHN L. CAMERO, P.E. P.E. 10000 W. 10th STREET  
EDEN PRAIRIE, MN 55324  
(612) 935-7700 FAX (612) 935-0420

**ZVONIMIR T. BELFRANIN**  
CONSULTING ENGINEER  
6800 S.E. 7th AVE  
APT. 2000 MIAMI FL 33130  
(305) 666-0022 F. (305) 666-2775

 **CONSULTING ENGINEERS INC.**  
100 ALBERTA AVE. SUITE 1000  
P.O. 33134 DALLAS TEXAS 75246  
214/758-7700

**Mariano Corral and Associates, P.A.**  
Landscape Architect, Land Planners  
and  
Geoff Corrao Designs  
2005 W. 11th Street  
Miami, Florida 33125  
(305) 576-1100 FAX (305) 583-1262

**Project Name:**  
**NORTH HOMELESS  
ASSISTANCE CENTER**  
**DESIGN/BUILD No. H-1-00-016-CE**

**2050 BLOUNT ROAD  
POMPANO BEACH, FLORIDA**

**Owner:**  
**BROWARD COUNTY**

WRITTEN PERMISSION OF THE DRAWING DESK.

ANY WRITTEN PERMISSION ON THIS DRAWING SHALL HAVE PRECEDENCE OVER SUCH DIMENSIONS. DIMENSIONS SHALL BE GIVEN IN FEET AND INCHES. RESPONSIBILITY FOR ALL DIMENSIONS AND CONDITIONS ON THE JOB AND THIS OFFICE MUST BE NOTIFIED OF ANY VARIATION FROM THE DIMENSIONS.

COPYRIGHT © BY  
M.R. CHISHOLM ARCHITECTS, INC.

ALL RIGHTS RESERVED. NO PART OF THIS WORK COVERED BY THE COPYRIGHT HEREON MAY BE REPRODUCED OR USED IN ANY FORM OR BY ANY MEANS, ELECTRONIC OR MECHANICAL, INCLUDING PHOTOCOPYING, RECORDING, TAPING, OR INFORMATION STORAGE AND RETRIEVAL SYSTEMS WITHOUT WRITTEN PERMISSION OF THE

[illegible]

ARCHITECT

A R 0 0 0 7 4 4 2

**ENGINEERING CONSULTANTS**

LANDSCAPE ARCHITECT

LICENSE NO. 834

Project No.  
20926

Sheet No.  
L-2  
Of 2

AAC

PZ25- 12000022  
07/15/2025