




A VIOLATION OF THE LAW FOR ANY PERSON, UNLESS ACTING UNDER THE DIRECTION OF A LICENSED ARCHITECT TO ALTER THESE PLANS AND SPECIFICATIONS. THIS DOCUMENT CONTAINS PROPERTY INFORMATION AND SHALL NOT BE USED OR REPRODUCED OR ITS CONTENTS DISCLOSED, IN WHOLE OR IN PART, WITHOUT THE PRIOR WRITTEN CONSENT OF GALLO HERBERT ARCHITECTS ARCHITECTS. COPYRIGHT 2018 GALLO HERBERT ARCHITECTS

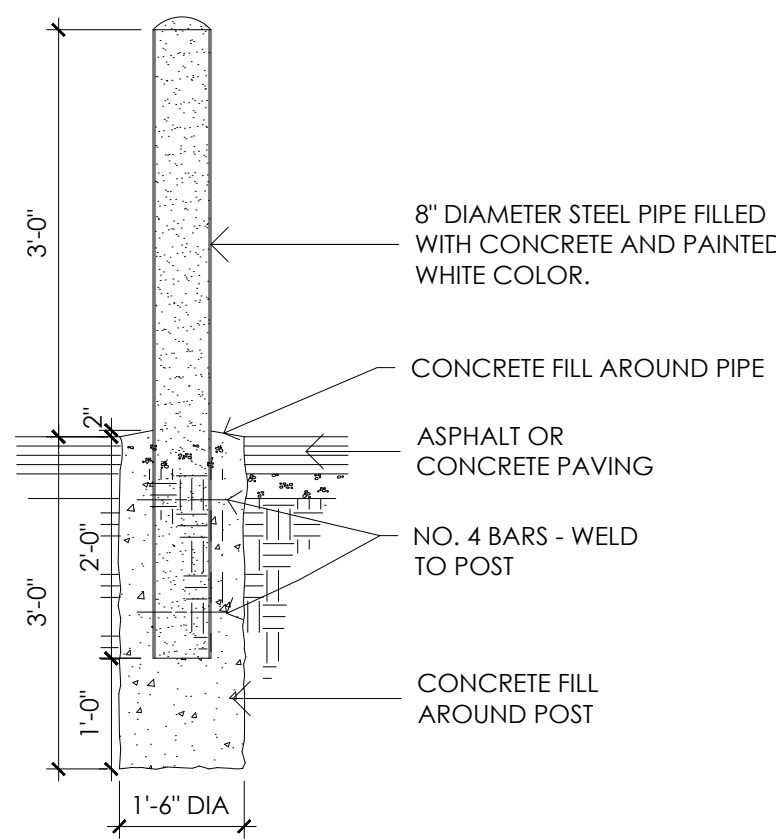


A1 TYPICAL BOLLARD DETAIL
NOT TO SCALE

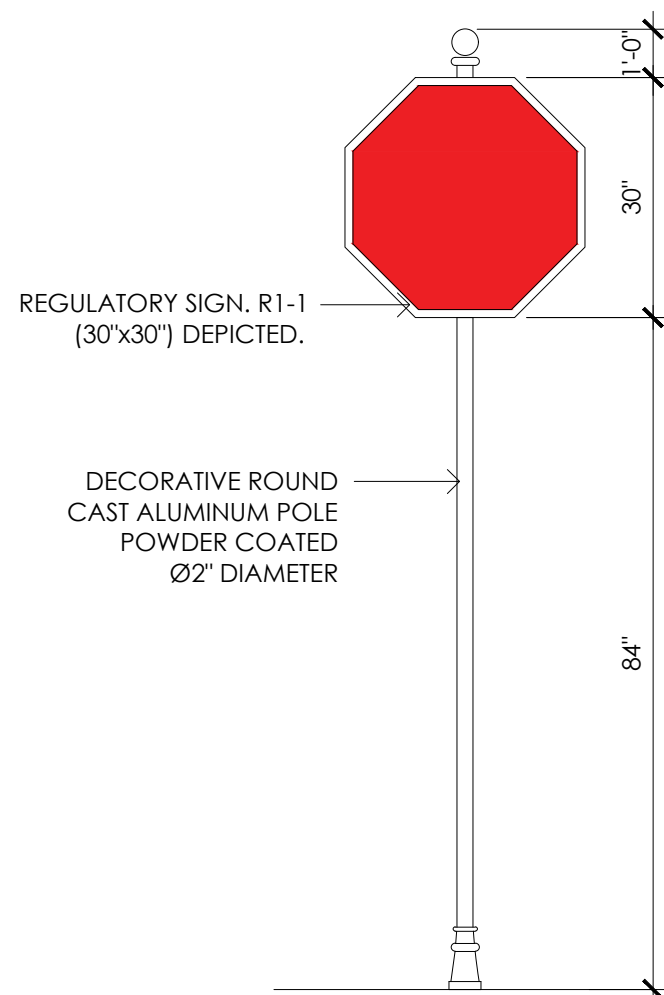


A2 STOP SIGN TYPICAL
NOT TO SCALE

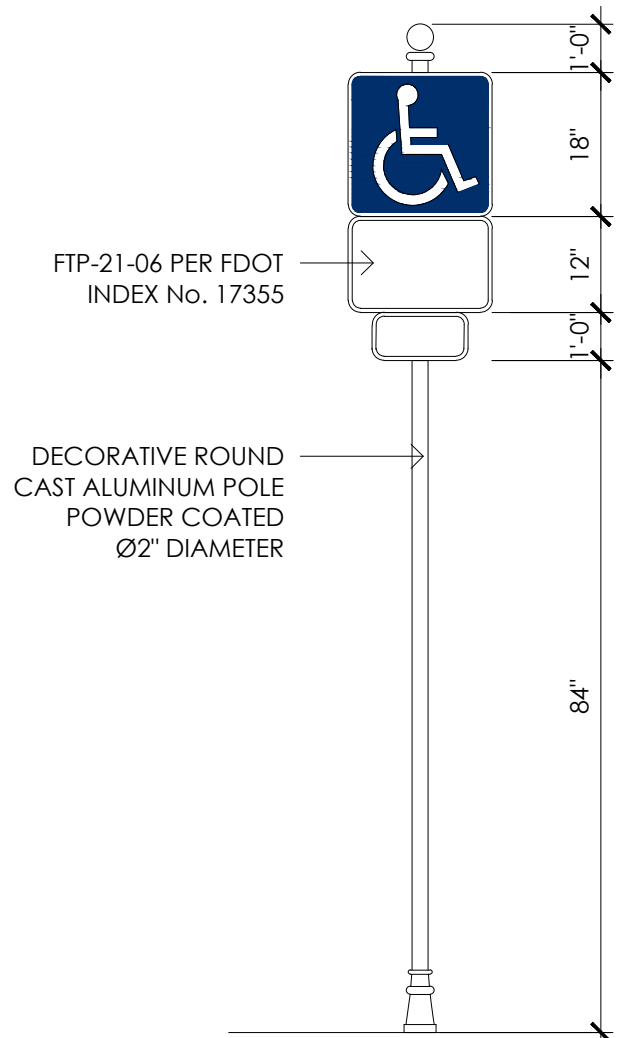

A3 ACCESSIBLE STALL SIGN
NOT TO SCALE

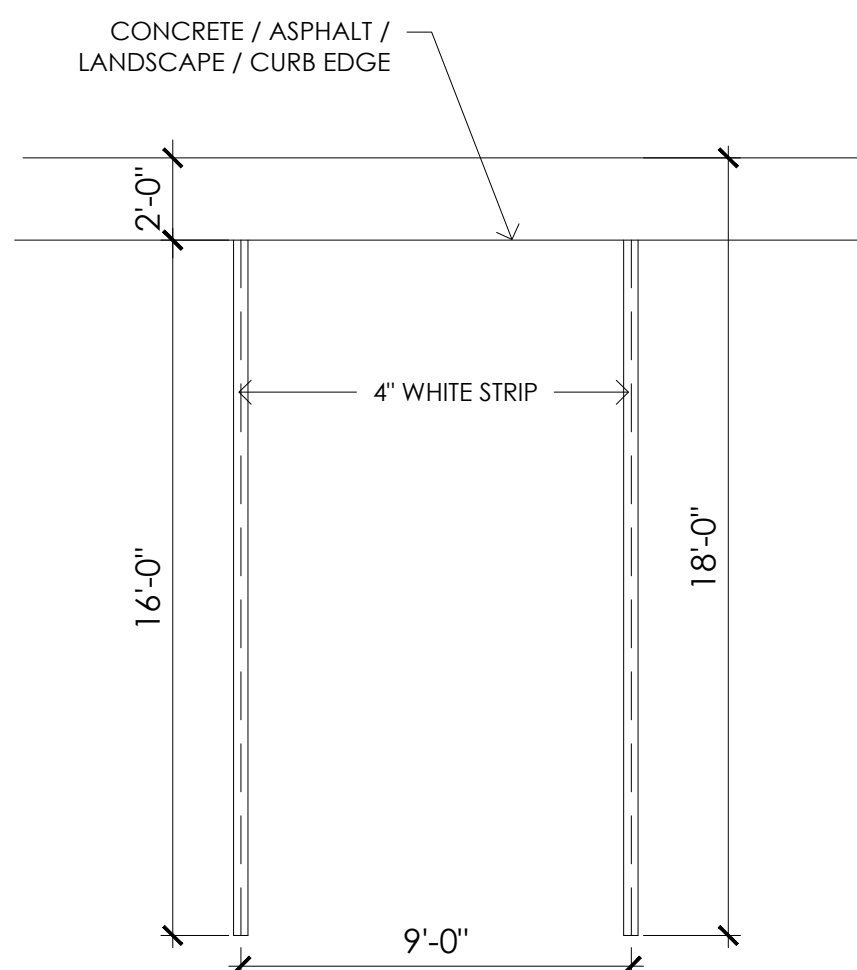


A4 STANDARD PARKING STALL
NOT TO SCALE

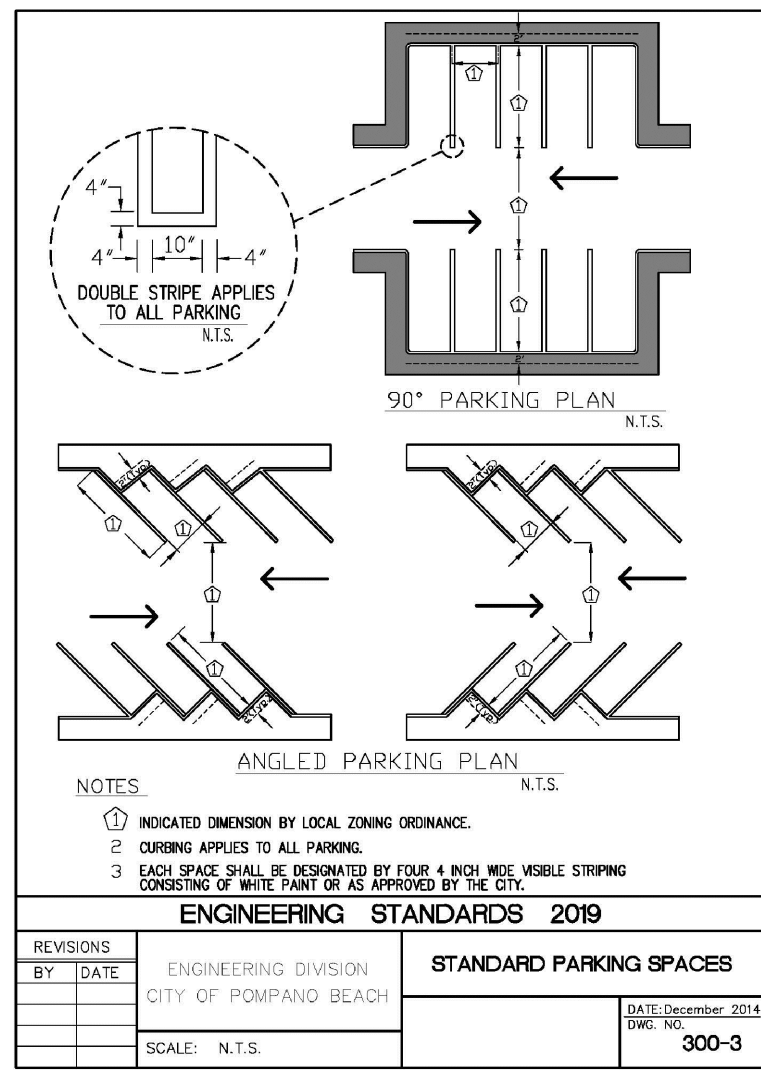


B4 ENGINEERING STANDARD PARKING STALL
NOT TO SCALE


- HANDICAPPED PAVEMENT SYMBOL
- USE OF PAVEMENT SYMBOL IN HANDICAPPED PARKING SPACES IS REQUIRED. WHEN USED THE SYMBOL SHALL BE 5 FT. HIGH AND WHITE IN COLOR. TO BE INSTALLED IN ACCORDANCE WITH FDOT STANDARD INDEX # 17346
- NOTES:
1. ACCESSIBLE PARKING SPACES AND ACCESS AISLES SHALL BE LEVEL WITH SURFACE SLOPES NOT EXCEEDING 2.0% IN ALL DIRECTIONS.
 2. IF ACCESSIBLE AISLE CROSSES THE TOP OF THE HANDICAP SPACE, WHEEL STOP SHALL BE USED TO MAINTAIN MINIMUM 44 INCH CLEAR ACCESSIBLE ROUTE.
 3. IF WHEEL STOP IS USED, PARKING SHALL HAVE 18" CLEAR SPACE.
 4. ACCESSIBLE PARKING SIGN SHALL BE PLACED AS TO NOT ENCROACH INTO THE ACCESSIBLE AISLE MINIMUM 44 INCH CLEAR ACCESSIBLE ROUTE.
 5. NUMBER OF ACCESSIBLE PARKING SPACES SHALL MEET REQUIREMENT OF THE LATEST ISSUE OF THE FLORIDA ACCESSIBILITY CODE FOR BUILDING CONSTRUCTION
 6. EACH ACCESSIBLE PARKING SPACE SHALL BE POSTED W/ PERMANENT SIGN BEARING THE INTERNATIONAL SYMBOL OF ACCESSIBILITY AND THE CAPTION "PARKING BY DISABLED PERMIT ONLY" AND "TOW-AWAY ZONE AND FINE UP TO \$250.00" PER MIAMI DADE COUNTY ORDINANCE 30-443/442(D)

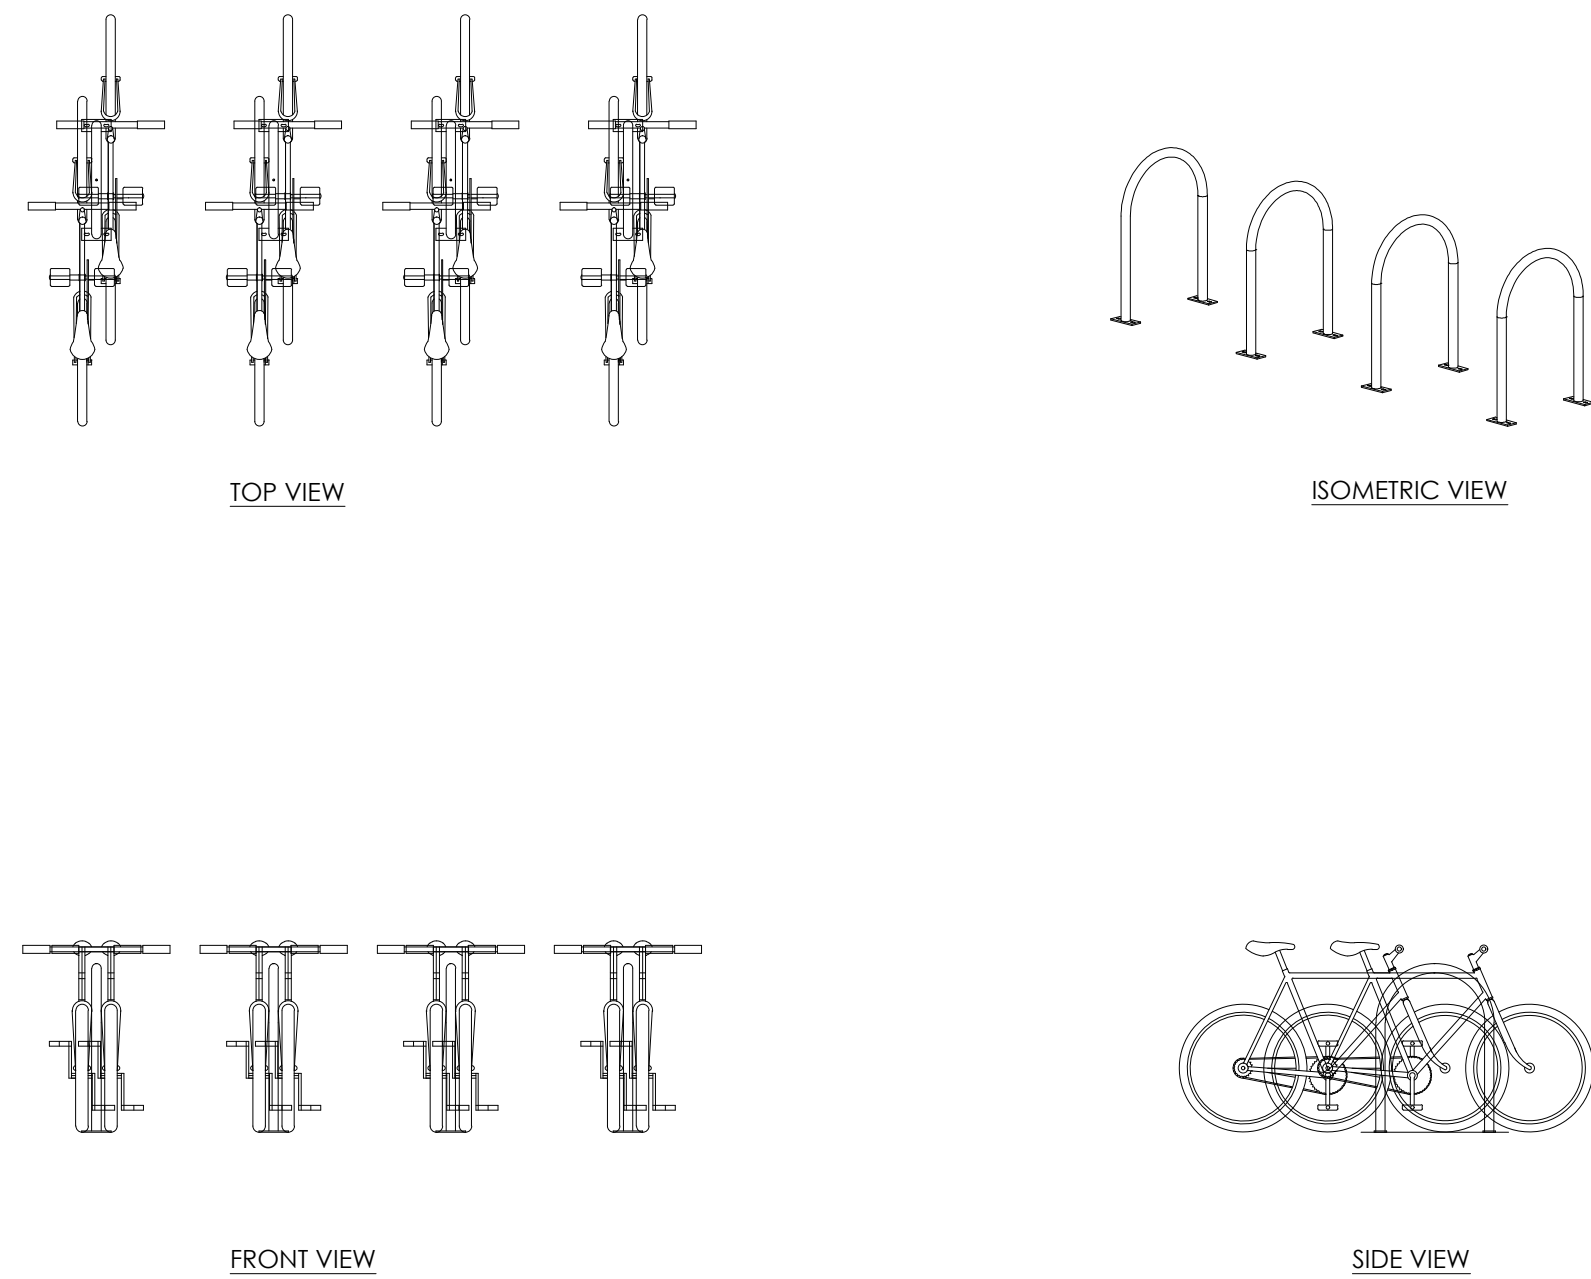


D5 BIKE RACK DETAILS
NOT TO SCALE

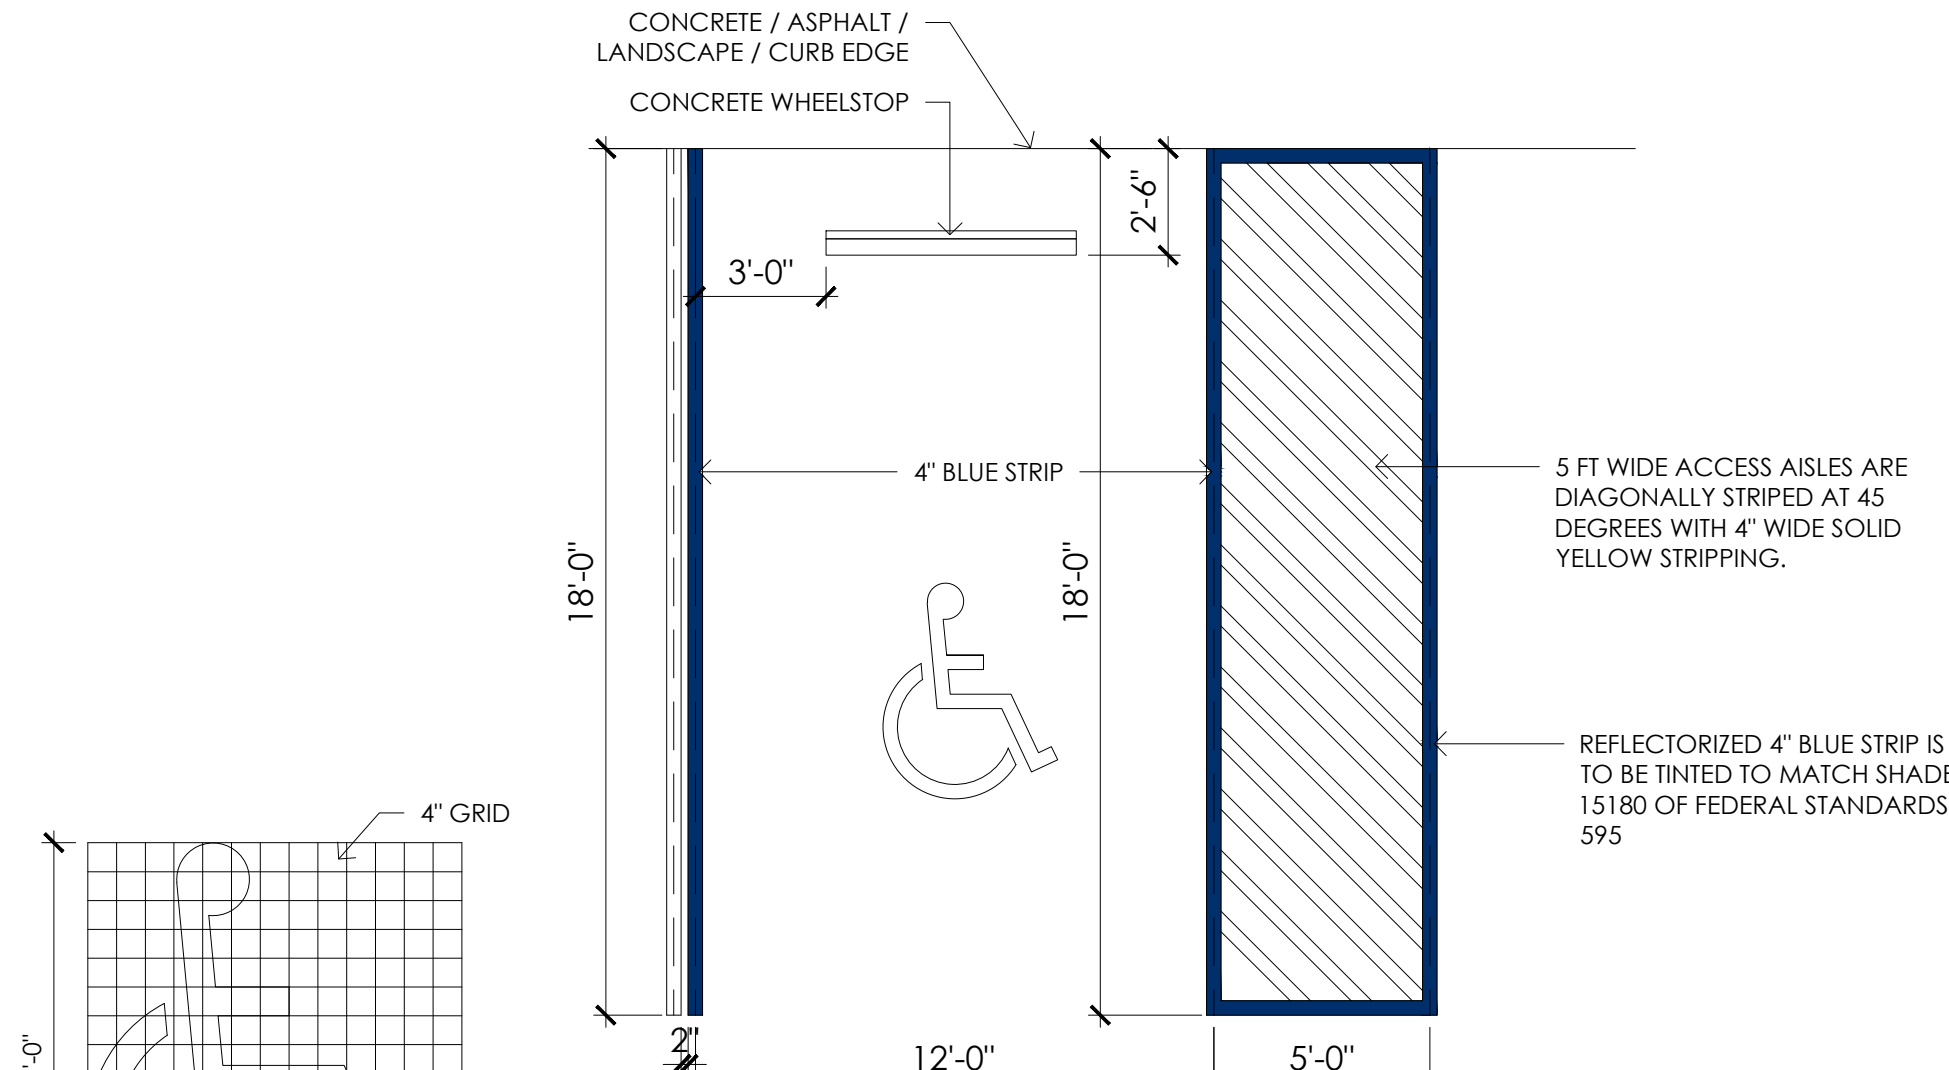

B6 TYPICAL ACCESSIBLE PARKING STALL
NOT TO SCALE

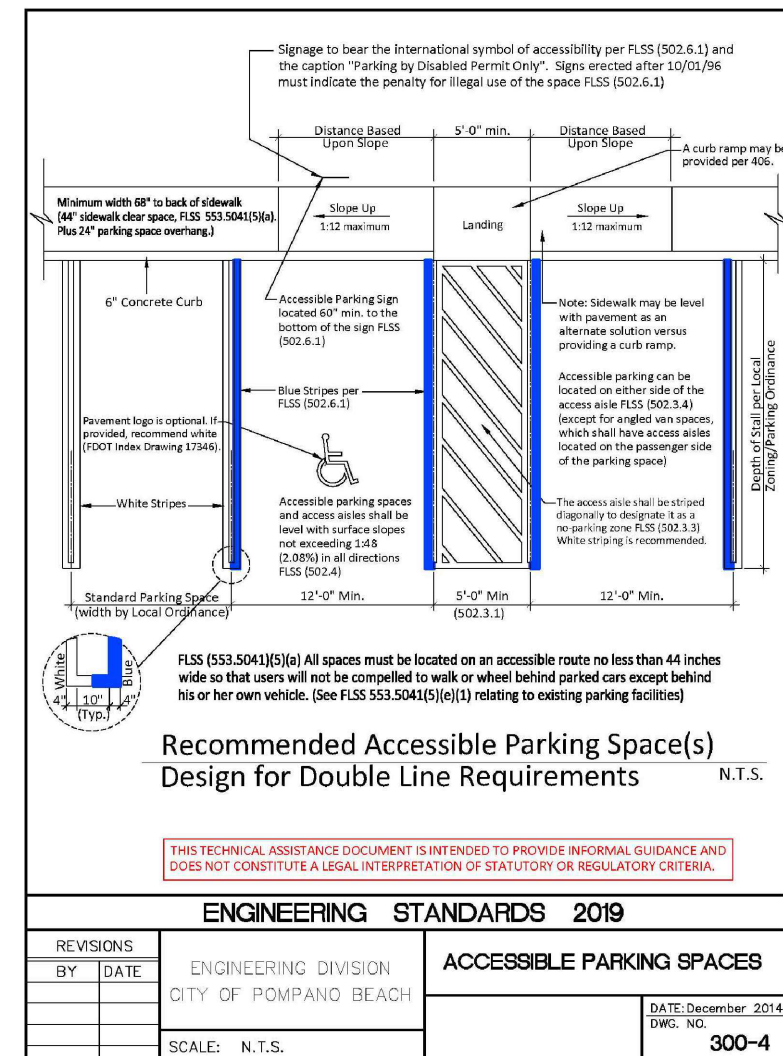

A6 ENGINEERING ACCESSIBLE PARKING STALL
NOT TO SCALE

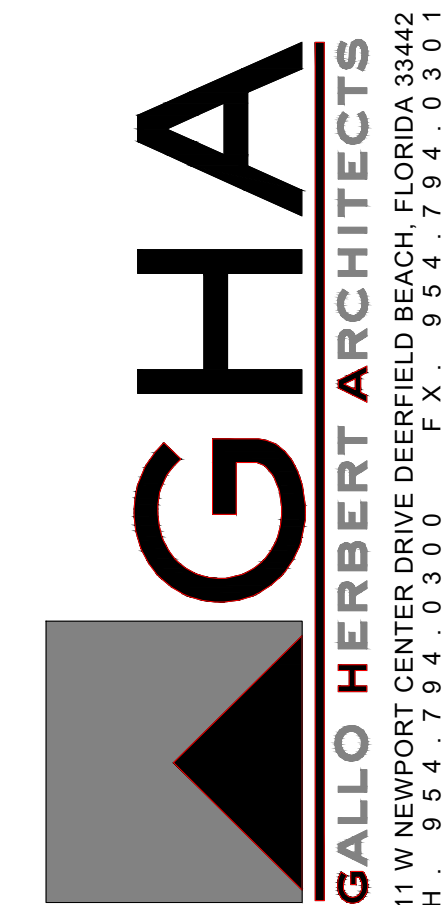

AA26001731
SEAL
WILLIAM J. GALLO FL AR0008440



BRIAN P. HERBERT FL AR0015474
PROJECT

90 UNITS
ASPIRE 1650

NW 30rd AVE - BLOUNT Rd.
POMPAÑO BEACH, FLORIDA

OWNER

REVISIONS		
No.	Description	Date

PROJECT STATUS

AAC

DATE

10-03-2025

PROJECT NUMBER

49-2023

SCALE

AS SHOWN

DRAWN BY

CMR

CHECKED BY

BPH

DRAWING TITLE
SITE DETAILS
AND NOTES

PZ25- 12000022
11/19/2025

DRAWING NUMBER
A3-102