
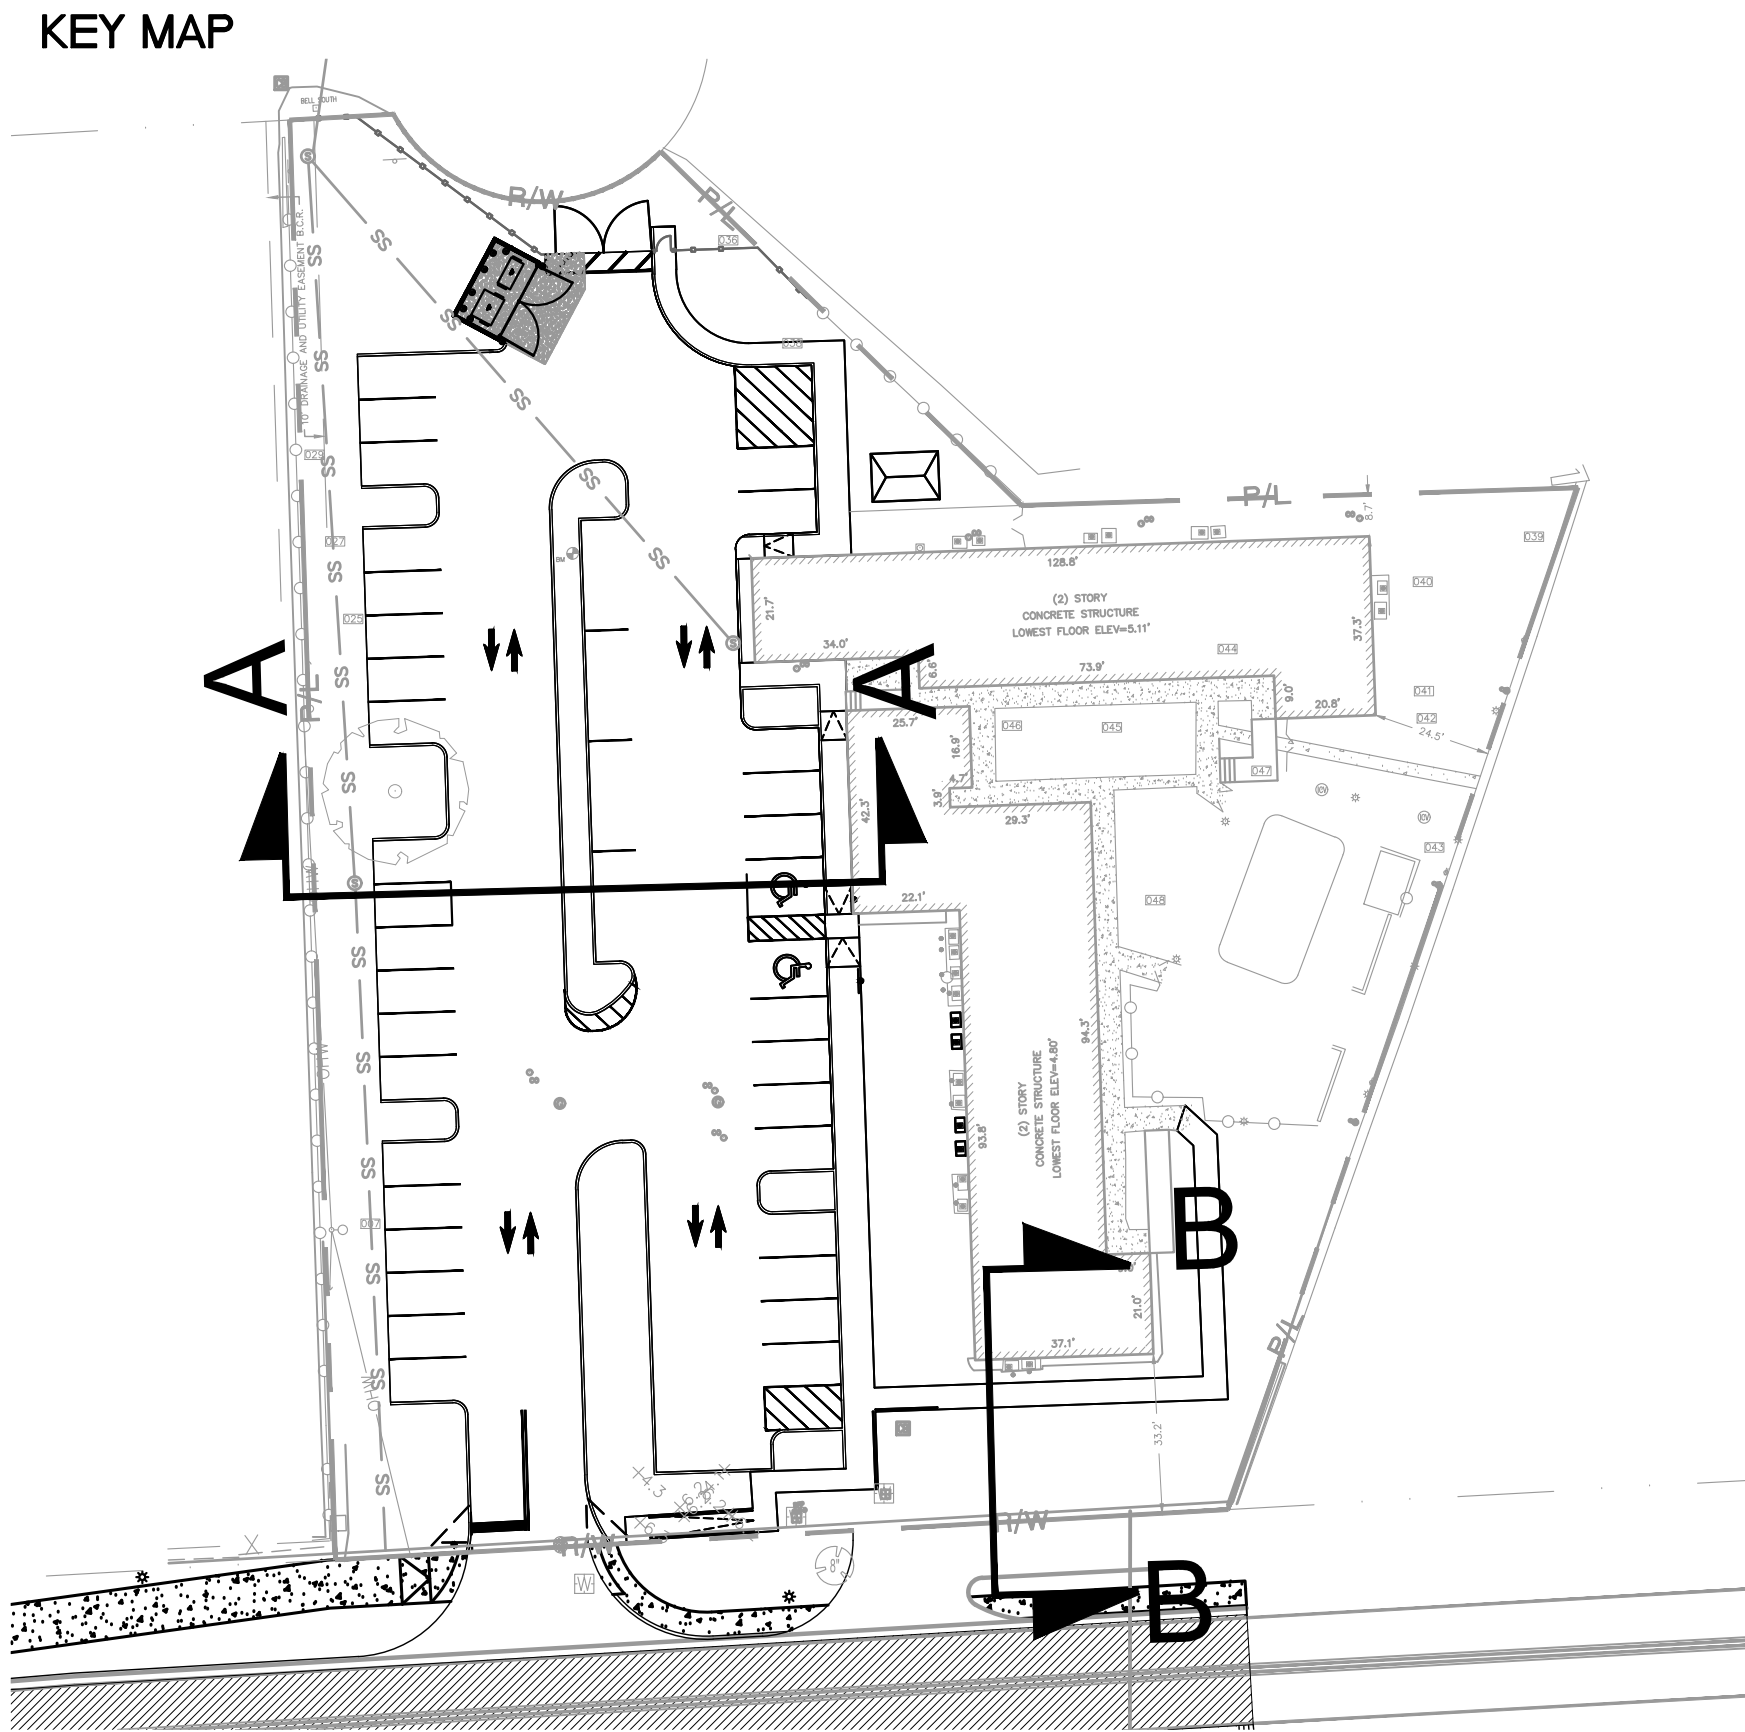
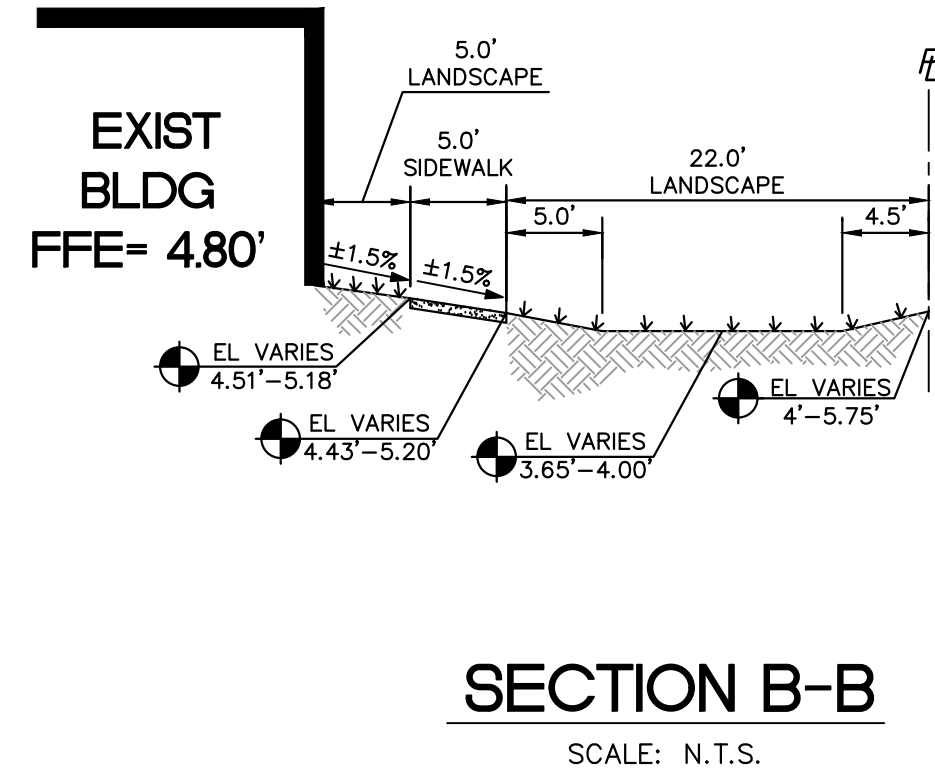


Plotted By: Aponte, Alan Sheet Set: CYPRESS LANDING CONDOMINIUM PARKING LOT Layout: C3.10 CROSS SECTIONS March 04, 2025 10:09:27am K:\VTL-Civil\044 Jobs\044203010-Cypress Nook\CAD\PlanSheets — Cypress Nook\C3.10 CROSS SECTIONS.dwg
This document, together with the concepts and designs presented herein, as an instrument of service, is intended only for the specific purpose and client for which it was prepared. Reuse of and improper reliance on this document without written authorization and adaptation by Kimley-Horn and Associates, Inc. shall be without liability to Kimley-Horn and Associates, Inc.

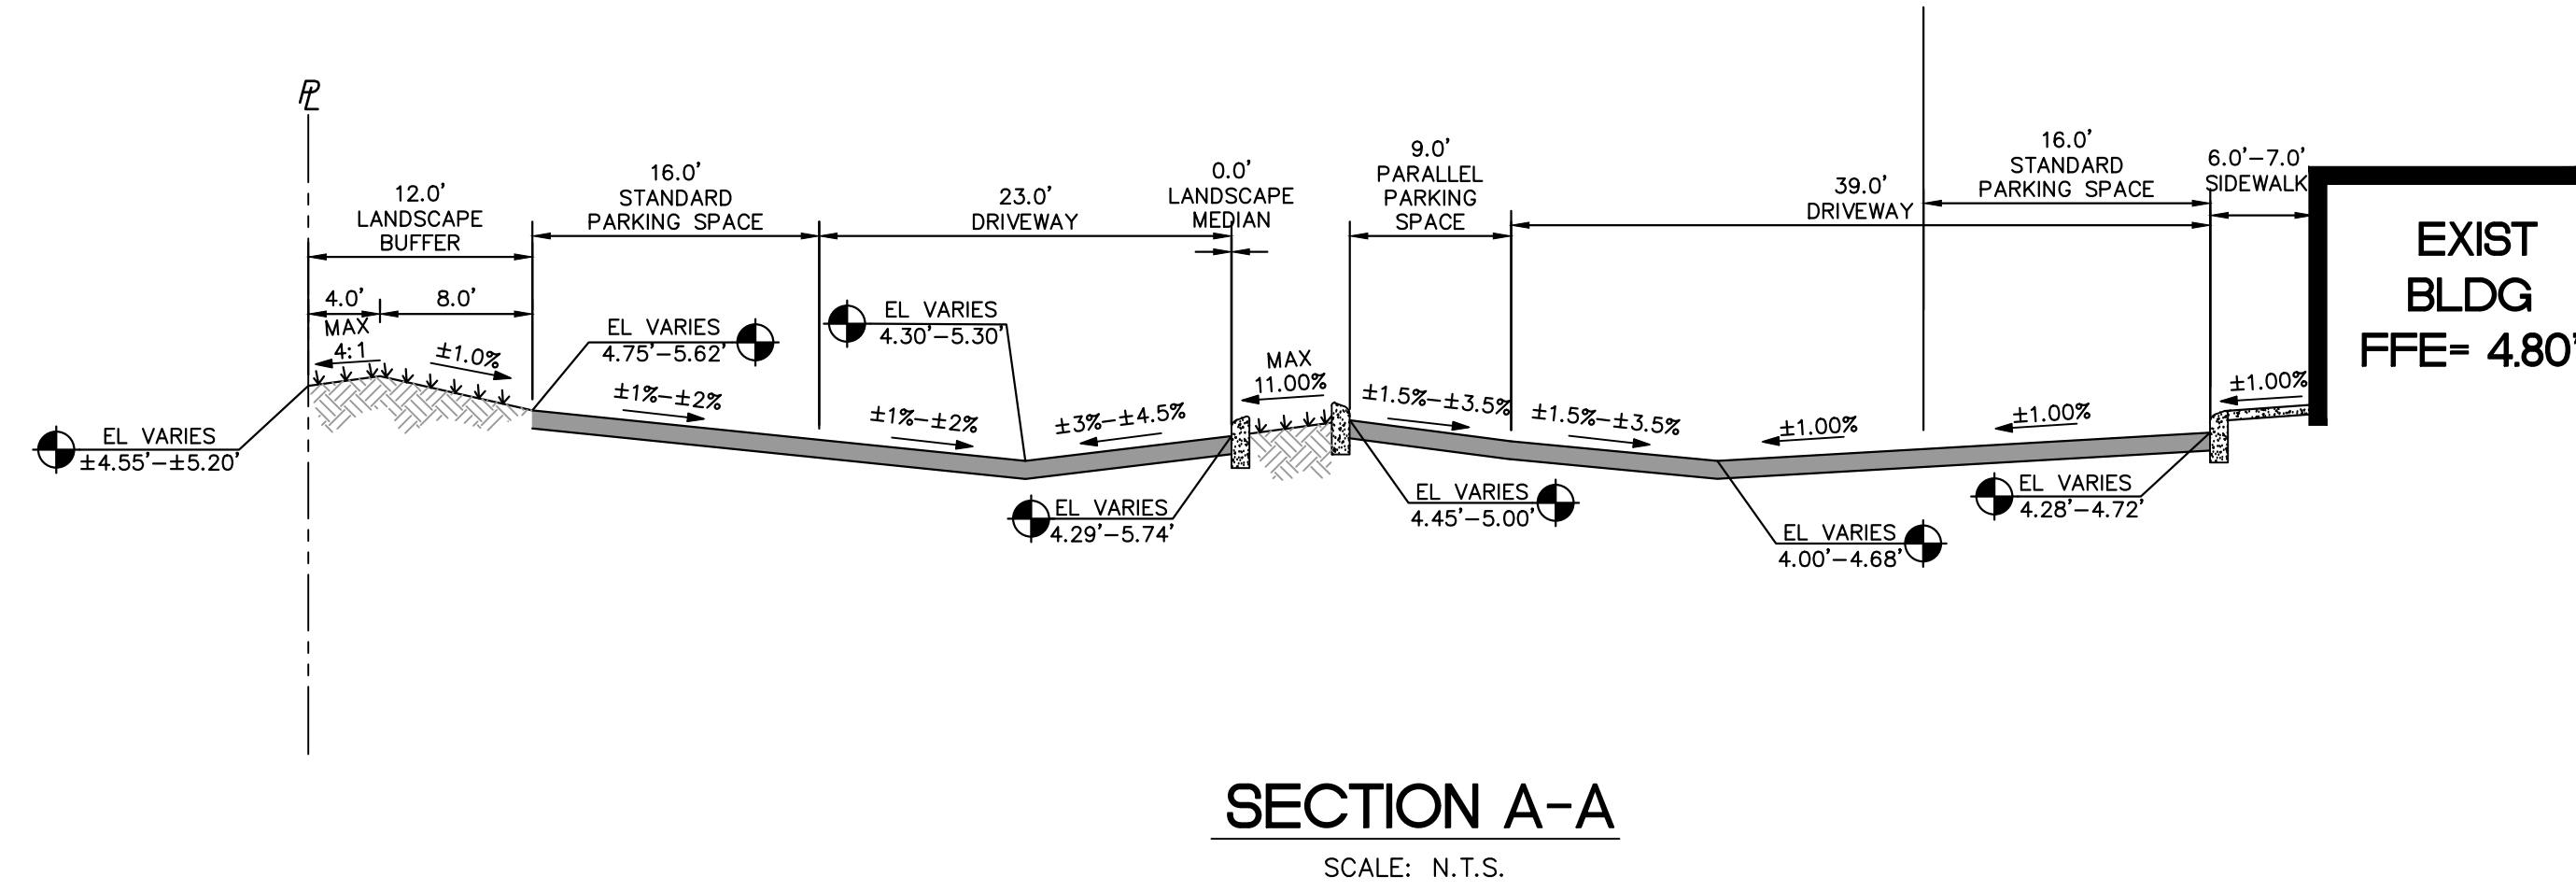


PLANS ARE IN NAVD 1988 DATUM
CONVERSION EQUATION IS BELOW:
(NAVD 1988) + 1.58' = (NGVD 1929)

THE PRESENCE OF GROUNDWATER SHOULD BE
ANTICIPATED. CONTRACTOR'S BID SHALL
INCLUDE CONSIDERATION FOR ADDRESSING THIS
ISSUE AND OBTAINING ALL NECESSARY PERMITS.

Always call 811 two full business days before you dig
have underground utilities located and marked.

Sunshine811.com

PZ25-12000006

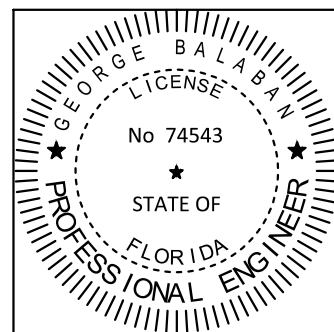

THE ITEM HAS BEEN DIGITALLY SIGNED AND SEALED BY
GEORGE BALABAN ON THE DATE ADJACENT TO THE SEAL.

PRINTED COPIES OF THIS DOCUMENT ARE NOT CONSIDERED
SIGNED AND SEALED AND THE SIGNATURE MUST BE VERIFIED
ON ANY ELECTRONIC COPIES.

CYPRESS LANDING CONDOMINIUM PARKING LOT PREPARED FOR CITY OF POMPANO BEACH POMPANO BEACH, FL		CROSS SECTIONS		KHA PROJECT 044203010 DATE FEB 2025 SCALE AS SHOWN DESIGNED BY TVC DRAWN BY TVC CHECKED BY GB		LICENSED PROFESSIONAL GEORGE BALABAN, P.E. FL LICENSE NUMBER 74543 DATE: 02/12/2025		Kimley»Horn © 2025 KIMLEY-HORN AND ASSOCIATES, INC. 8201 PETERS ROAD, SUITE 2200, PLANTATION, FL 33324 PHONE: 954-535-5100 FAX: 954-739-2247 WWW.KIMLEY-HORN.COM REGISTRY No. 35106					
SHEET NUMBER C3.10								1 DRC SUBMITTAL		02/12/25 TVC			
								No.		REVISIONS			
								BY		DATE			