



SW 2ND STREET

80' TOTAL RIGHT-OF-WAY

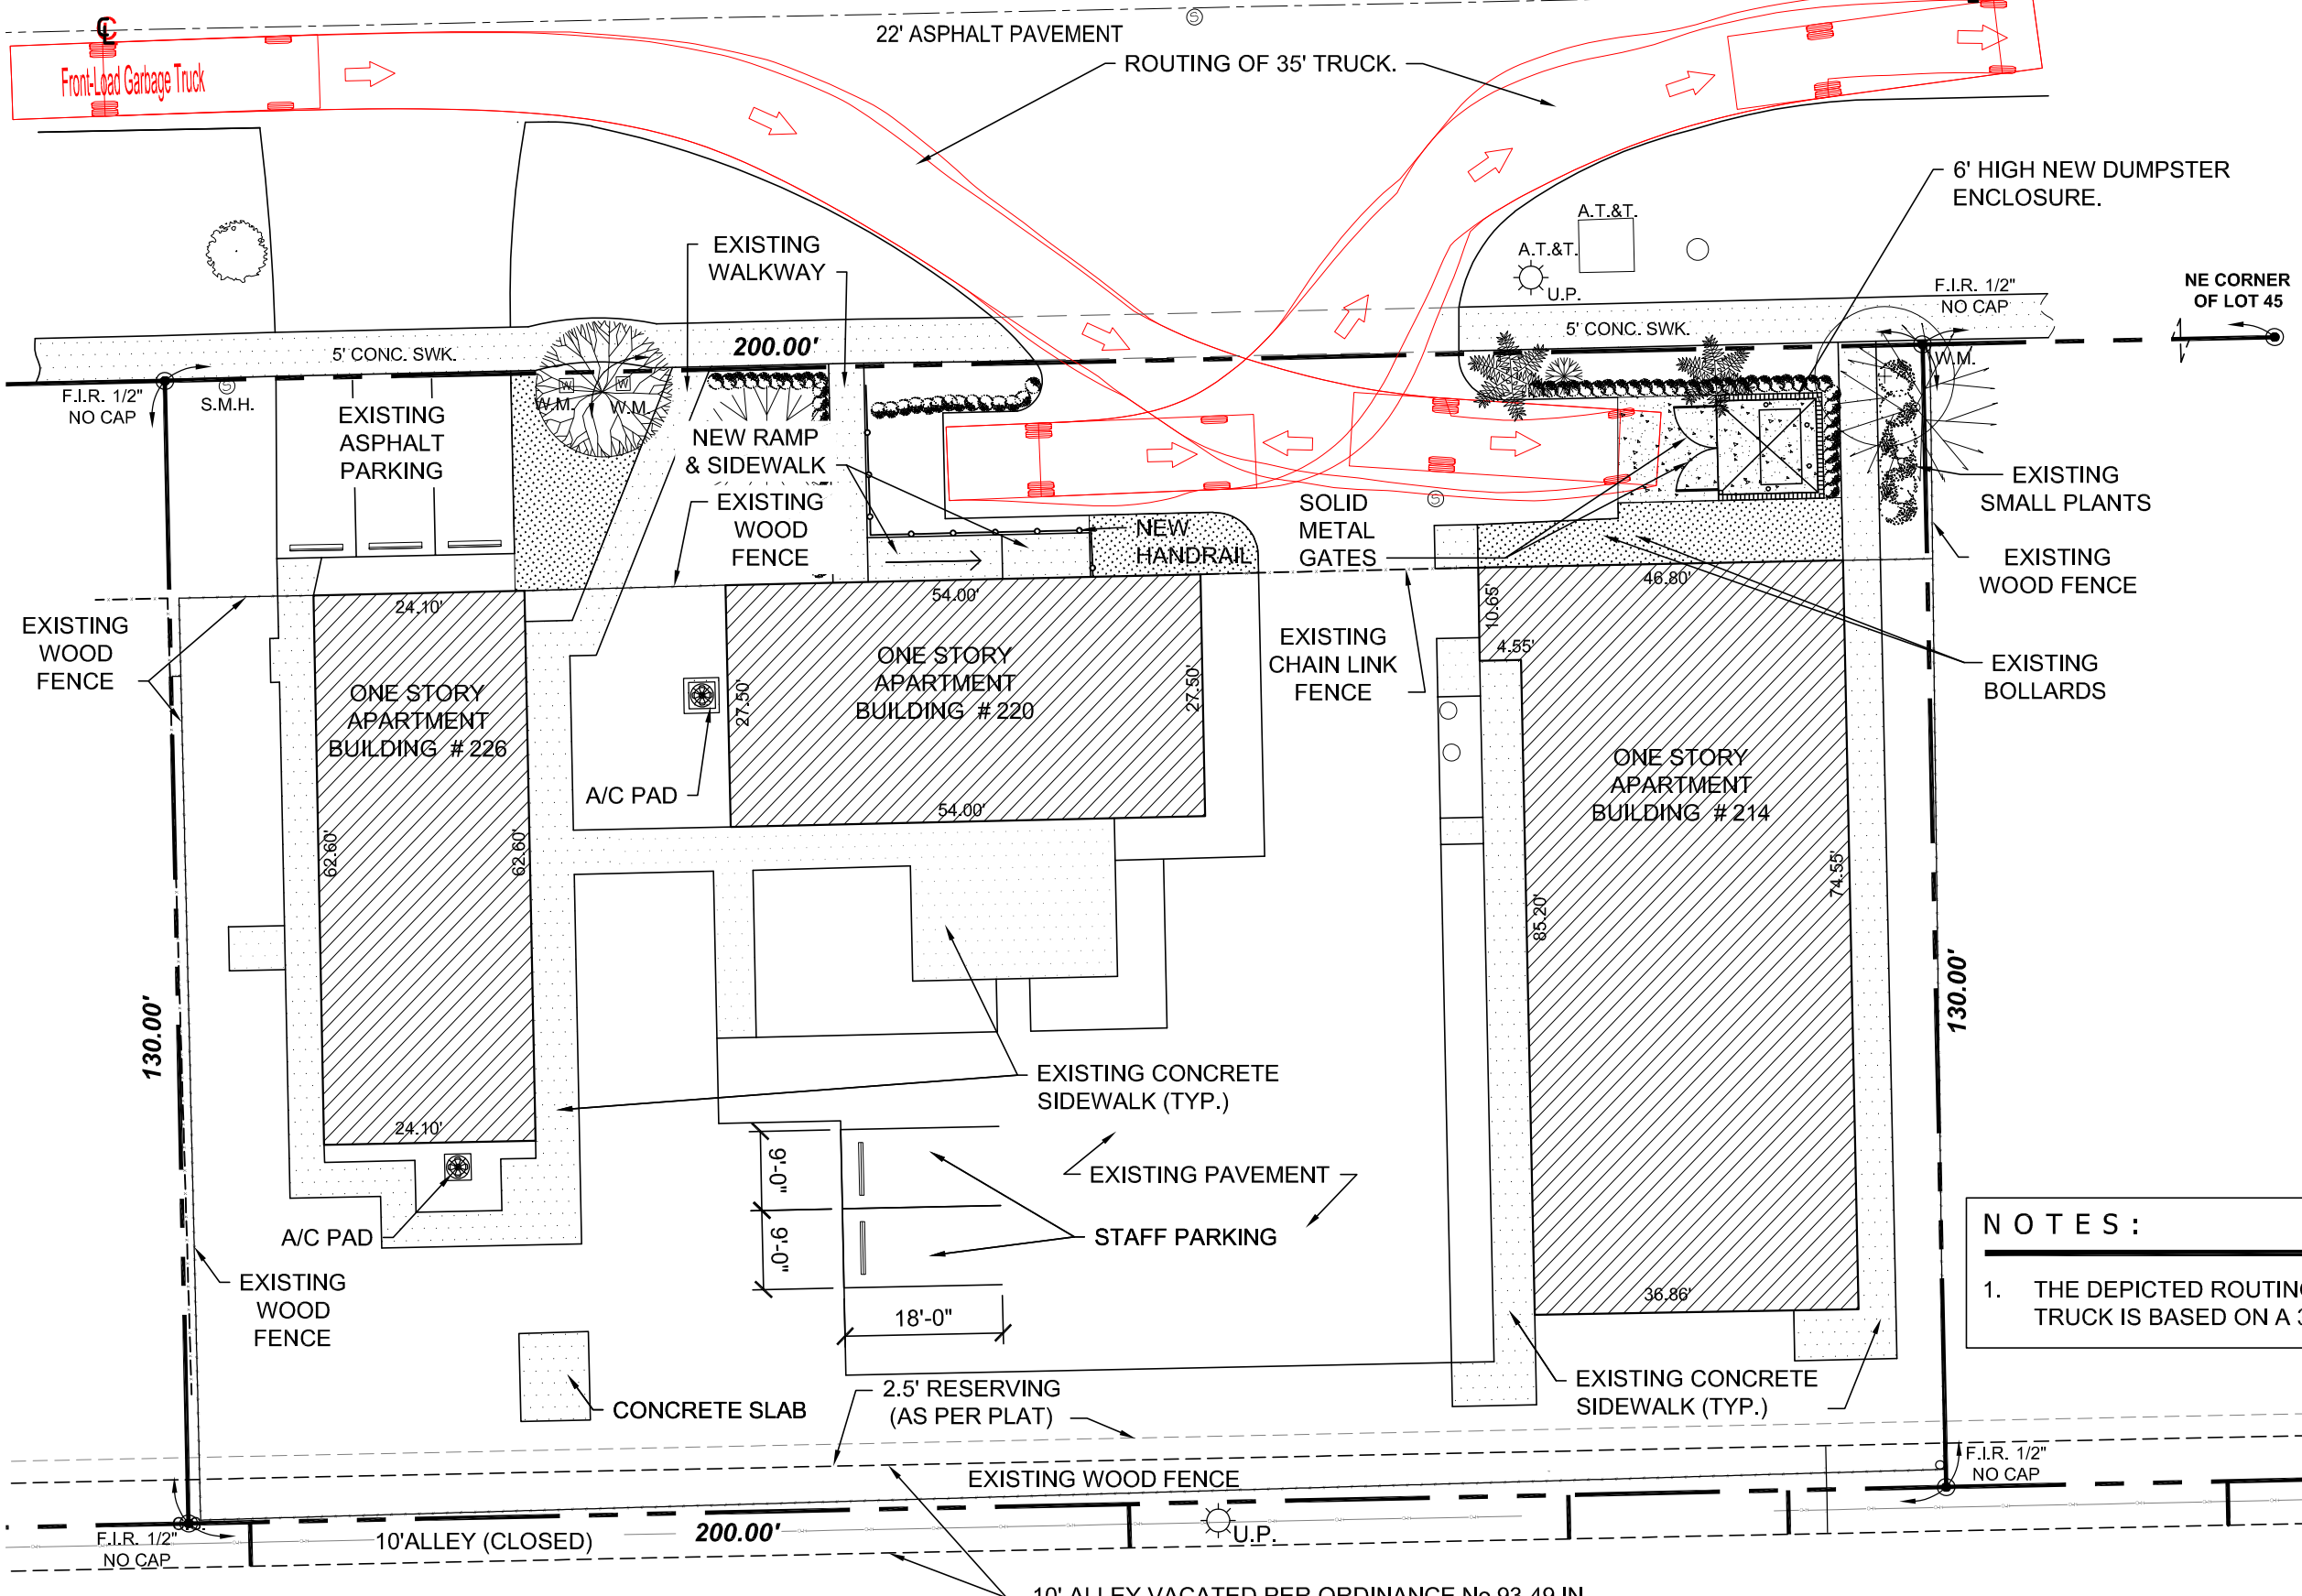

NOTES:
1. THE DEPICTED ROUTING OF THE GARBAGE TRUCK IS BASED ON A 35' FRONT - LOAD TRUCK.

10' ALLEY VACATED PER ORDINANCE No.93-49 IN
O.R.20762 PG. 0021
(SEE SURVEYOR'S NOTE)

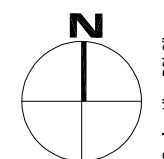

Scale: 1" = 20'-0"