

NOTE TO IRRIGATION CONTRACTOR:
ALL SLEEVES SHALL BE INSTALLED PRIOR TO PAVING. COORDINATE SLEEVES FOR CONDUIT WITH ELECTRICAL CONTRACTOR.

SPECIAL SPRINKLER NOTE:

SPRINKLER HEADS INSTALLED BEHIND LARGE SHRUB AND HEDGE MATERIAL SHALL BE NOZZLES EQUIPPED WITH SHRUB ADAPTERS AND INSTALLED ON PVC RISERS 12" ABOVE TALLEST SHRUBS. REFER TO LANDSCAPE PLAN.


FECCO, 765 SERIES PVB

2" IRRIGATION METER

FOR PURPOSE OF CLARITY, MAIN IS SHOWN OUTSIDE PROPERTY LINE IN SOME PLACES. IRRIGATION CONTRACTOR SHALL INSTALL MAIN INSIDE PROPERTY LINE.

HUNTER MINI CLOCK
RAIN SENSOR - INSTALL IN AN OPEN AREA WHERE RAIN SENSOR IS EXPOSED AND UNOBSTRUCTED IRRIGATION SPRAY

STATE ROAD A-1-A (FIELD)
OCEAN BOULEVARD (PLAT)
(65' TOTAL R/W)

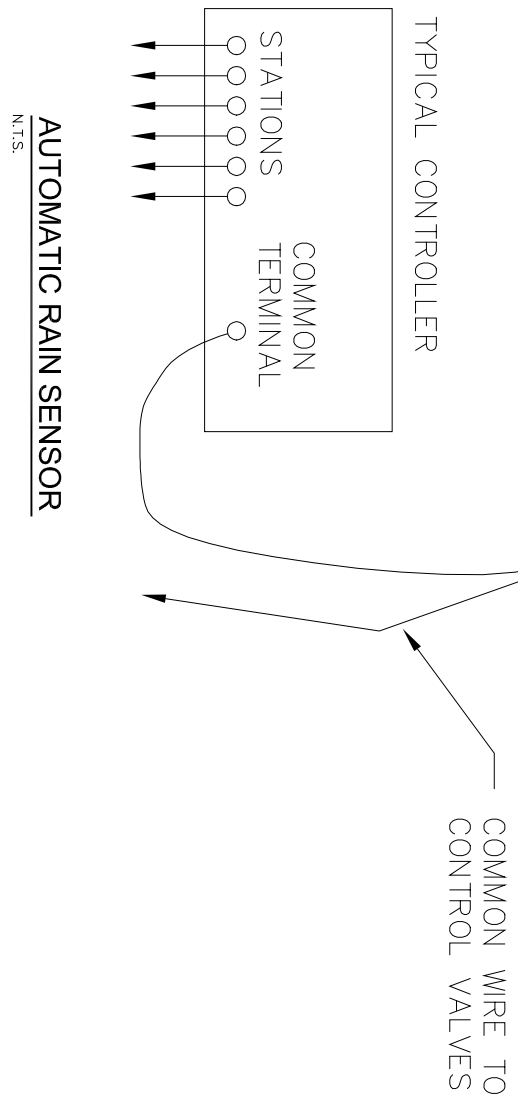

GRADE LEVEL IRRIGATION PLAN

SCALE: 1" = 20'

0' 10' 20' 50'

SPRINKLER NOTES:

1. IT SHALL BE THE RESPONSIBILITY OF THE SPRINKLER CONTRACTOR TO LOCATE ALL UNDERGROUND UTILITIES PRIOR TO BEGINNING WORK.
2. ALL ELECTRIC WIRES FROM TIME CLOCK TO ELECTRIC VALVES TO BE INSTALLED IN STANDARD GREY PVC CONDUIT. TIME CLOCK TO BE RAINBIRD, ELECTRO-MECHANICAL, DIGITAL, INSTALLED IN LOCKABLE METAL CABINET. OWNER SHALL LOCATE TIME CLOCK AND PROVIDE ELECTRIC SERVICE TO TIME CLOCK.
3. SPRINKLER CONTRACTOR SHALL SUPPLY AND INSTALL ONE (1) MIN-OLIC II MOISTURE SENSOR.
4. ALL ELECTRIC VALVES TO BE HARDIE, 700 SERIES ULTRA-FLO, SIZES AS INDICATED ON SCHEDULE. SEE ABOVE SCHEDULE.
5. ALL SLEEVES TO BE PVC SCHEDULE 40 AND INSTALLED PRIOR TO PAVING. TORO 5702-12P-SI (12" H-POP) SPRINKLER HEADS WITH NOZZLE SIZES AS SPECIFIED ON PLANS. SPRINKLER HEADS MAY BE SUBSTITUTED AT THE DISCRETION OF THE OWNER PROVIDED GPM AND COVERAGE ARE EQUAL.
6. SPRINKLER HEADS TO BE TORO, SHRUB AND GROUND COVER BEDS TO HAVE TORO 5702-12P-SI (12" H-POP) SPRINKLER HEADS WITH NOZZLE SIZES AS SPECIFIED ON PLANS. SPRINKLER HEADS MAY BE SUBSTITUTED AT THE DISCRETION OF THE OWNER PROVIDED GPM AND COVERAGE ARE EQUAL.
7. IT SHALL BE THE RESPONSIBILITY OF THE SPRINKLER CONTRACTOR TO COORDINATE HIS WORK WITH THAT OF THE LANDSCAPE CONTRACTOR.
8. SPRINKLER CONTRACTOR SHALL BE RESPONSIBLE FOR OBTAINING ALL NECESSARY PERMITS PRIOR TO BEGINNING WORK. SPRINKLER CONTRACTOR SHALL INSTALL A SPRINKLER SYSTEM PROVIDING 100% COVERAGE TO ALL LANDSCAPE AREAS.
9. SEE SHEET IR-2 FOR ADDITIONAL INSTALLATION DETAILS AND SPECIFICATIONS.
10. PARALLEL LINES MAY BE INSTALLED IN SAME TRENCH.
11. ALL PIPE, INCLUDING MAINS AND SLEEVES TO BE PVC SCHEDULE 40
12. SEE SHEET IR-1A FOR POOL DECK IRRIGATION SYSTEM.

SPRINKLER HEAD KEY

SYMBOL	TYPE	AREA
■	TORO, OR EQUAL, 5702-12P-SI (12" H-POP) SPRINKLER HEAD WITH NOZZLE SIZES AS SPECIFIED ON PLAN	SHRUB & GROUND COVER
○	TORO, OR EQUAL, 5702-6P (6" POP-UP) SPRINKLER HEAD WITH NOZZLE SIZES AS SPECIFIED ON PLAN	TURF

ELECTRIC VALVE SCHEDULE

SYMBOL	SIZE	MANUFACTURER	G.P.M.	AREA
①	2"	HARDIE ULTE-FLO, 700 SERIES	54	TURF
②	2"	HARDIE ULTE-FLO, 700 SERIES	52	SHRUB & GROUND COVER
③	2"	HARDIE ULTE-FLO, 700 SERIES	52	SHRUB & GROUND COVER
④	2"	HARDIE ULTE-FLO, 700 SERIES	40	BUBBLER HEADS
⑤	2"	HARDIE ULTE-FLO, 700 SERIES	40	BUBBLER HEADS
⑥	2"	HARDIE ULTE-FLO, 700 SERIES	40	SHRUB & GROUND COVER
⑦	2"	HARDIE ULTE-FLO, 700 SERIES	33	SHRUB & GROUND COVER

48 HOURS BEFORE DIGGING
1-800-432-4770
FOR UNDERGROUND UTILITIES
NOTIFICATION AND LOCATION

PROJECT:
ATLANTIC 3350
3350 ATLANTIC BLVD.
POMPAÑO BEACH, FLORIDA

GRADE LEVEL IRRIGATION PLAN

DATE:
1-29-20
DRAWN BY:
CHECKED BY:
CAD FILE:

REVISIONS:
4-13-20
7-6-20
10-7-20

MICHAEL FAY: LANDSCAPE ARCHITECT
REG.# 540
420 N.W. 7th ST., DELRAY BCH., FL. 33444
PH. 561-306-4003

PROJECT:
MICHAEL FAY
DATE:
2020.10.07
57:06

PZ20-12000005
1/5/2021