



EXFILTRATION TRENCH
SECTION DETAIL

N.T.S.

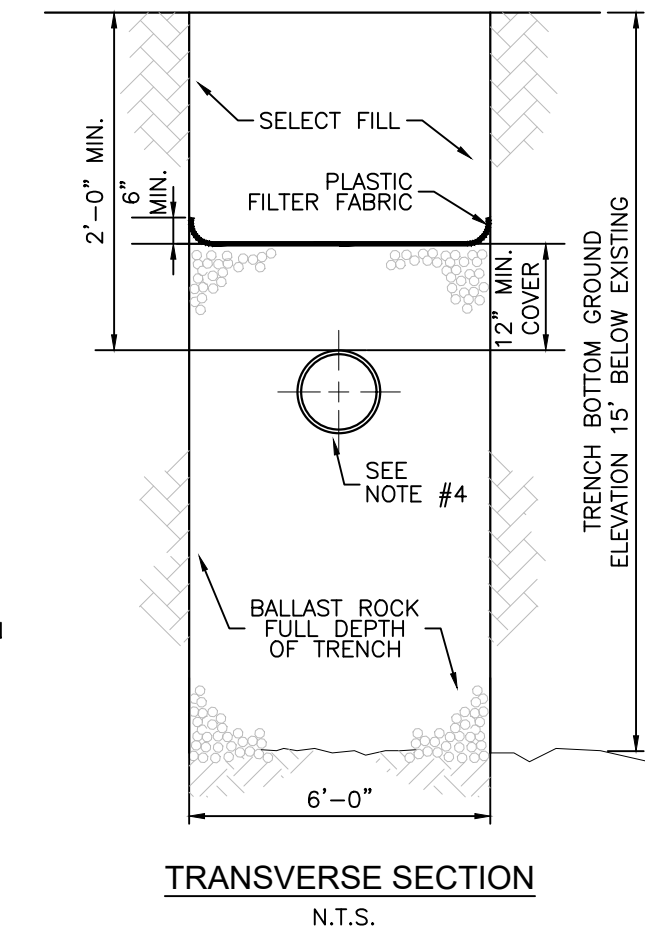

DRAINAGE PIPE		SEC. 320
EXFILTRATION TRENCH		SEC. 360
DESIGN WATER TABLE	DES. MAN	SEC. D4
BALLAST ROCK	R-21.1	SEC. 360
PVMT. RESTORATION		
ITEM	CROSS	SPEC.

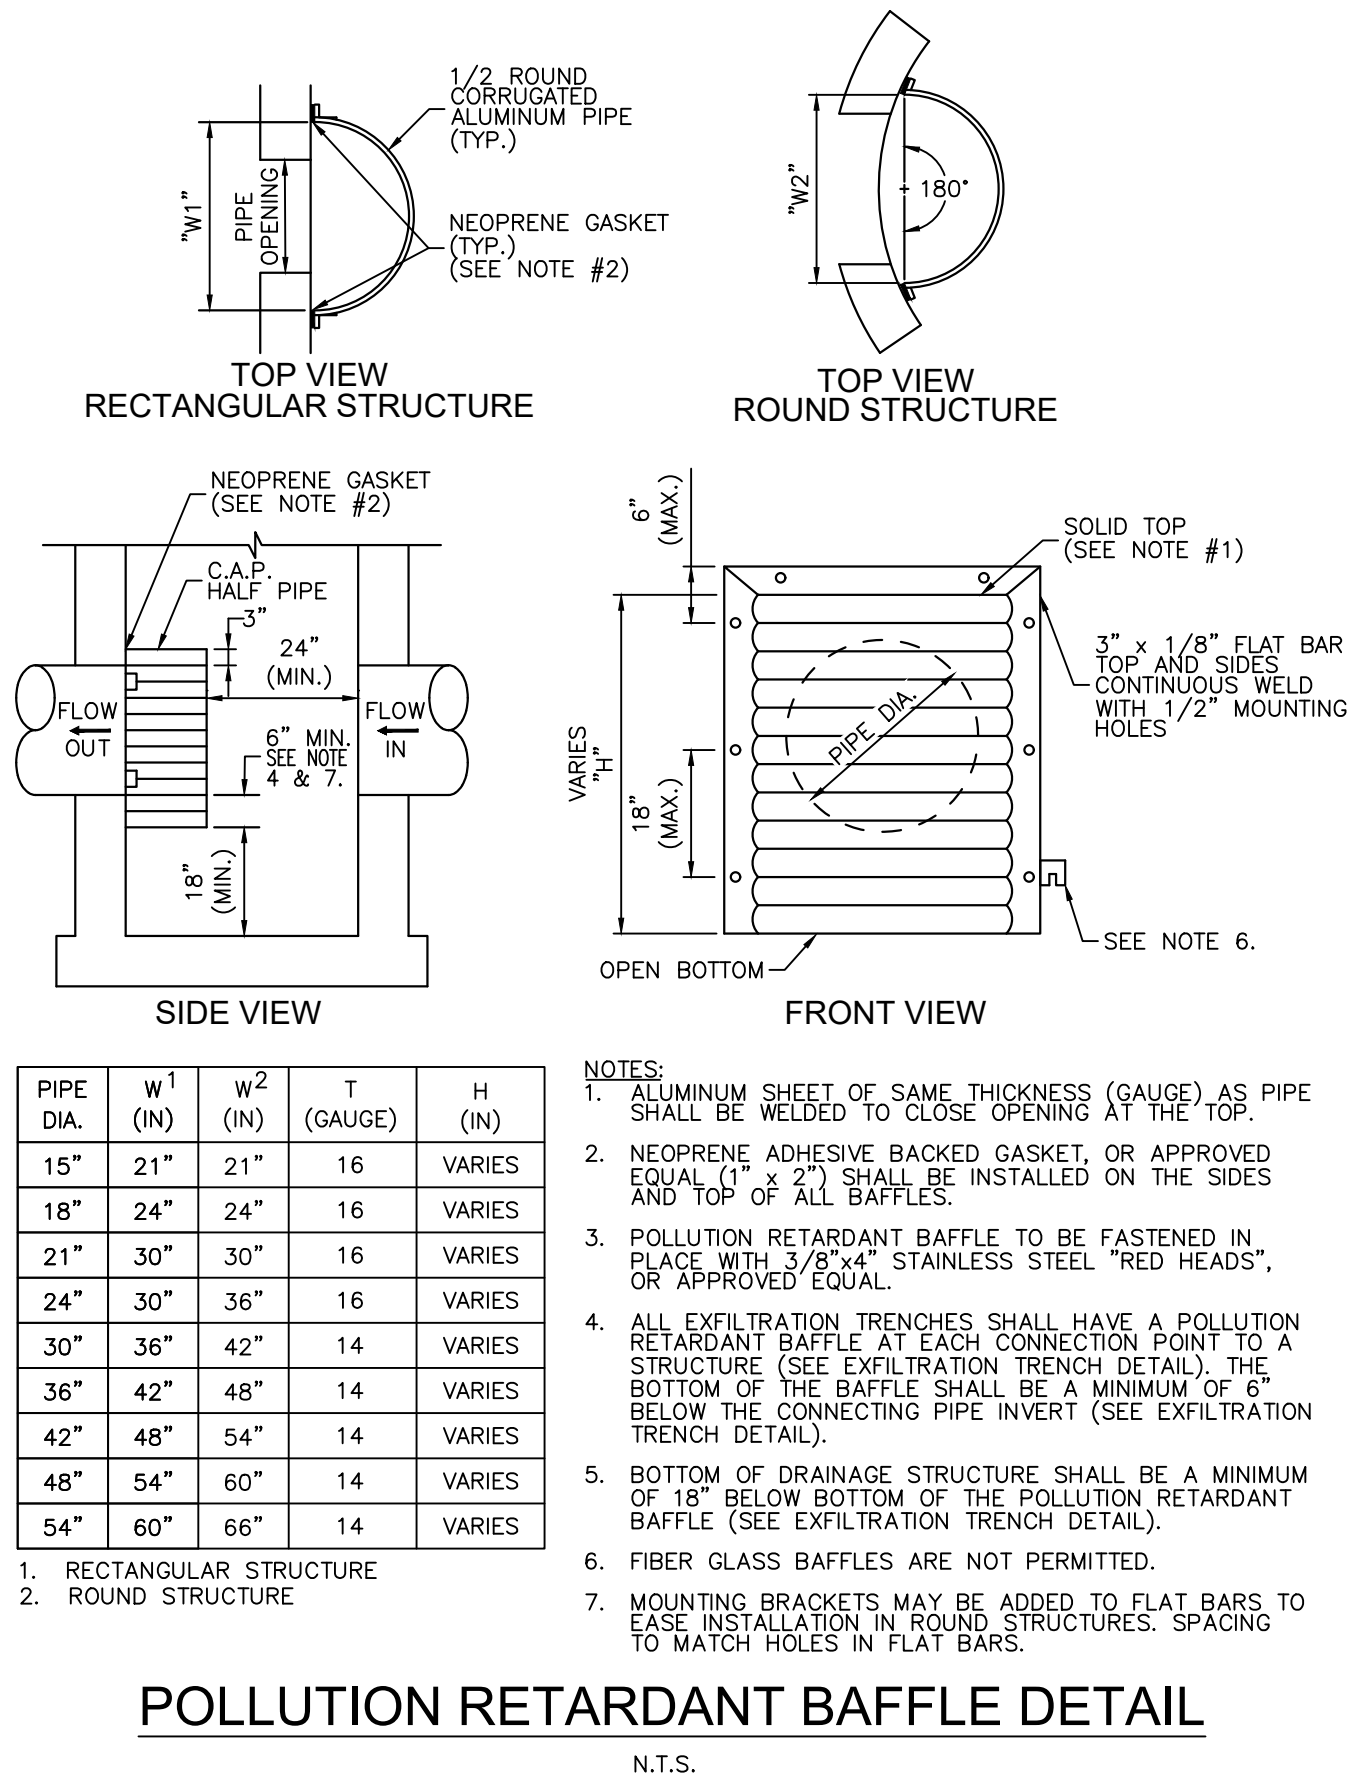


THINKQ ENGINEERING, LLC

PROFESSIONAL ENGINEER

e-mail: dsantana@civiltthinkq.com

5226 SW 139th PLACE MIAMI, FLORIDA 33175

MOBILE: (786) 491-8545

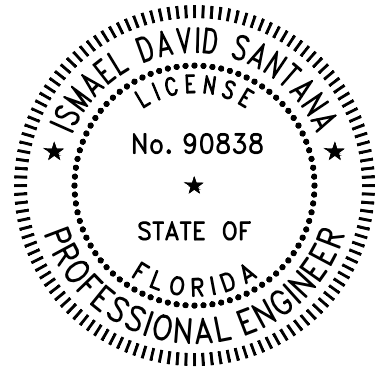

APPROVED :

FLA. REGISTRATION NO. ISMAEL DAVID SANTANA, P.E. 90838

DATE : 1/31/2025

This item has been digitally signed and sealed by Ismael David Santana, P.E. on the date adjacent to the seal.

Printed copies of this document are not considered signed and sealed and the signature must be verified on any electronic copies.

REVISIONS:

SHEET NAME:

DRAINAGE DETAILS

SHEET NUMBER:

C-1.1

PROJECT NAME:

RIVERSIDE

PROJECT ADDRESS:

3214 SE 11TH STREET,
POMPAÑO BEACH, FLORIDA 33062

PROJECT No.: 24-008

DRAWN & DESIGN: JLG & JLG

IDS

SUB. DATE: 12/23/2024

DRC

PZ25-12000005

03/05/2025