

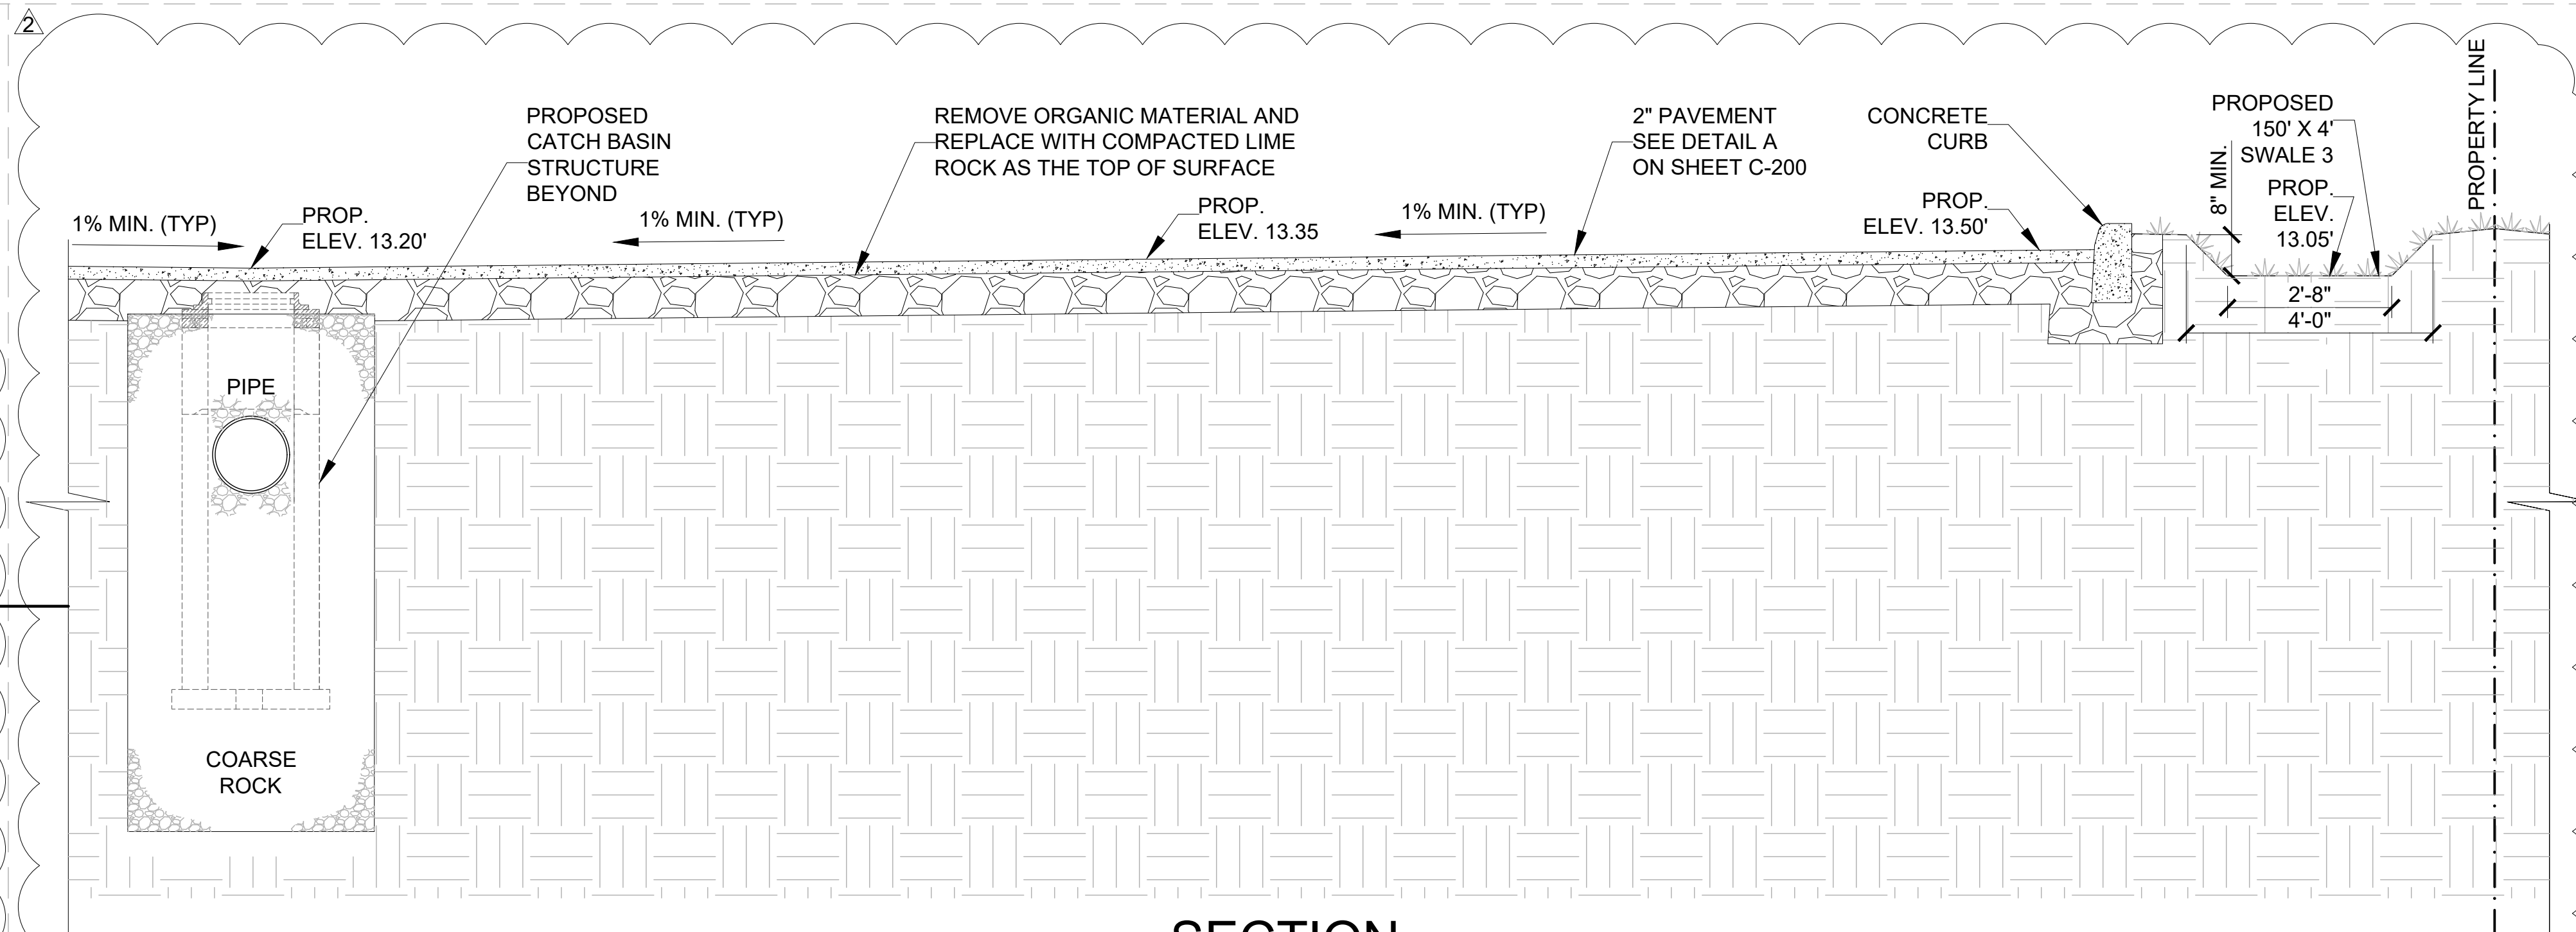



A SECTION
SCALE: N.T.S.

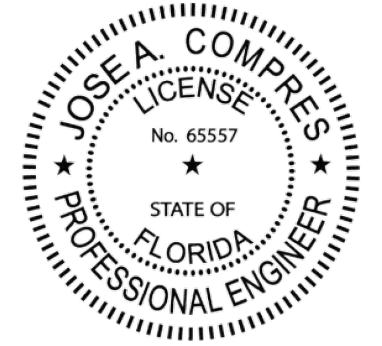

C SECTION
SCALE: N.T.S.

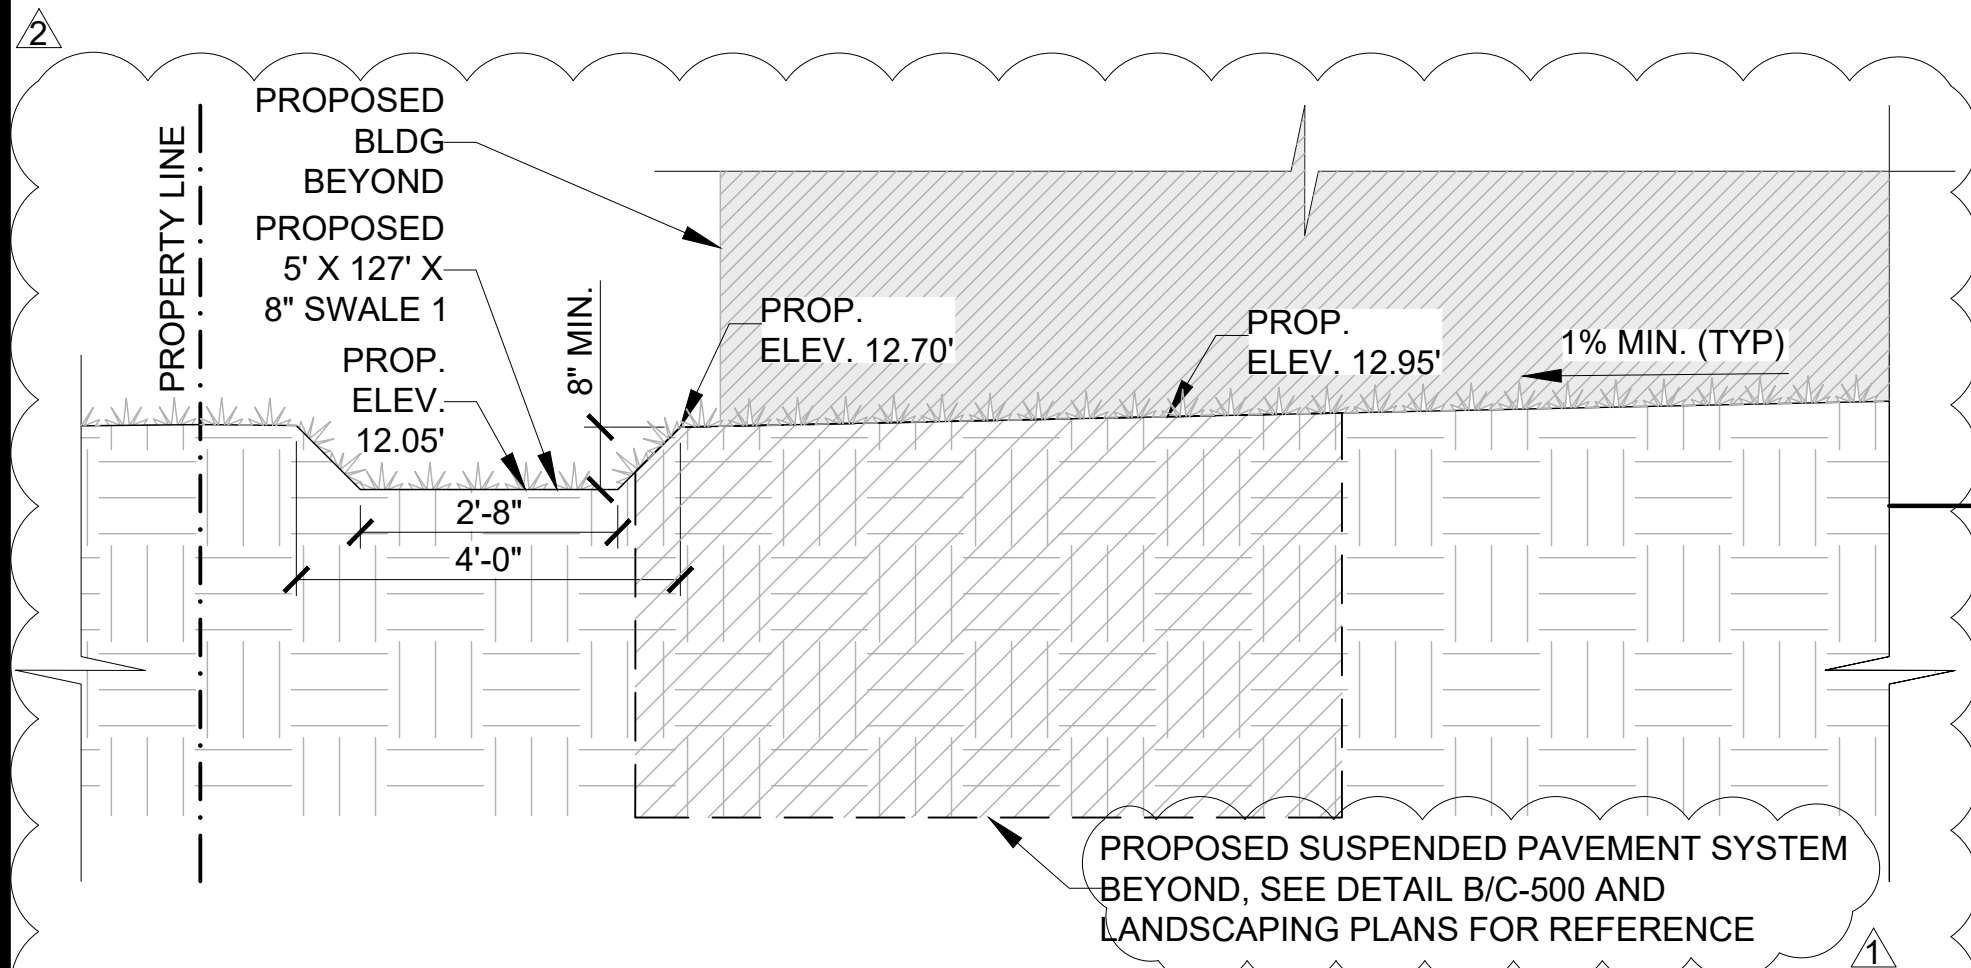

B SECTION
SCALE: N.T.S.

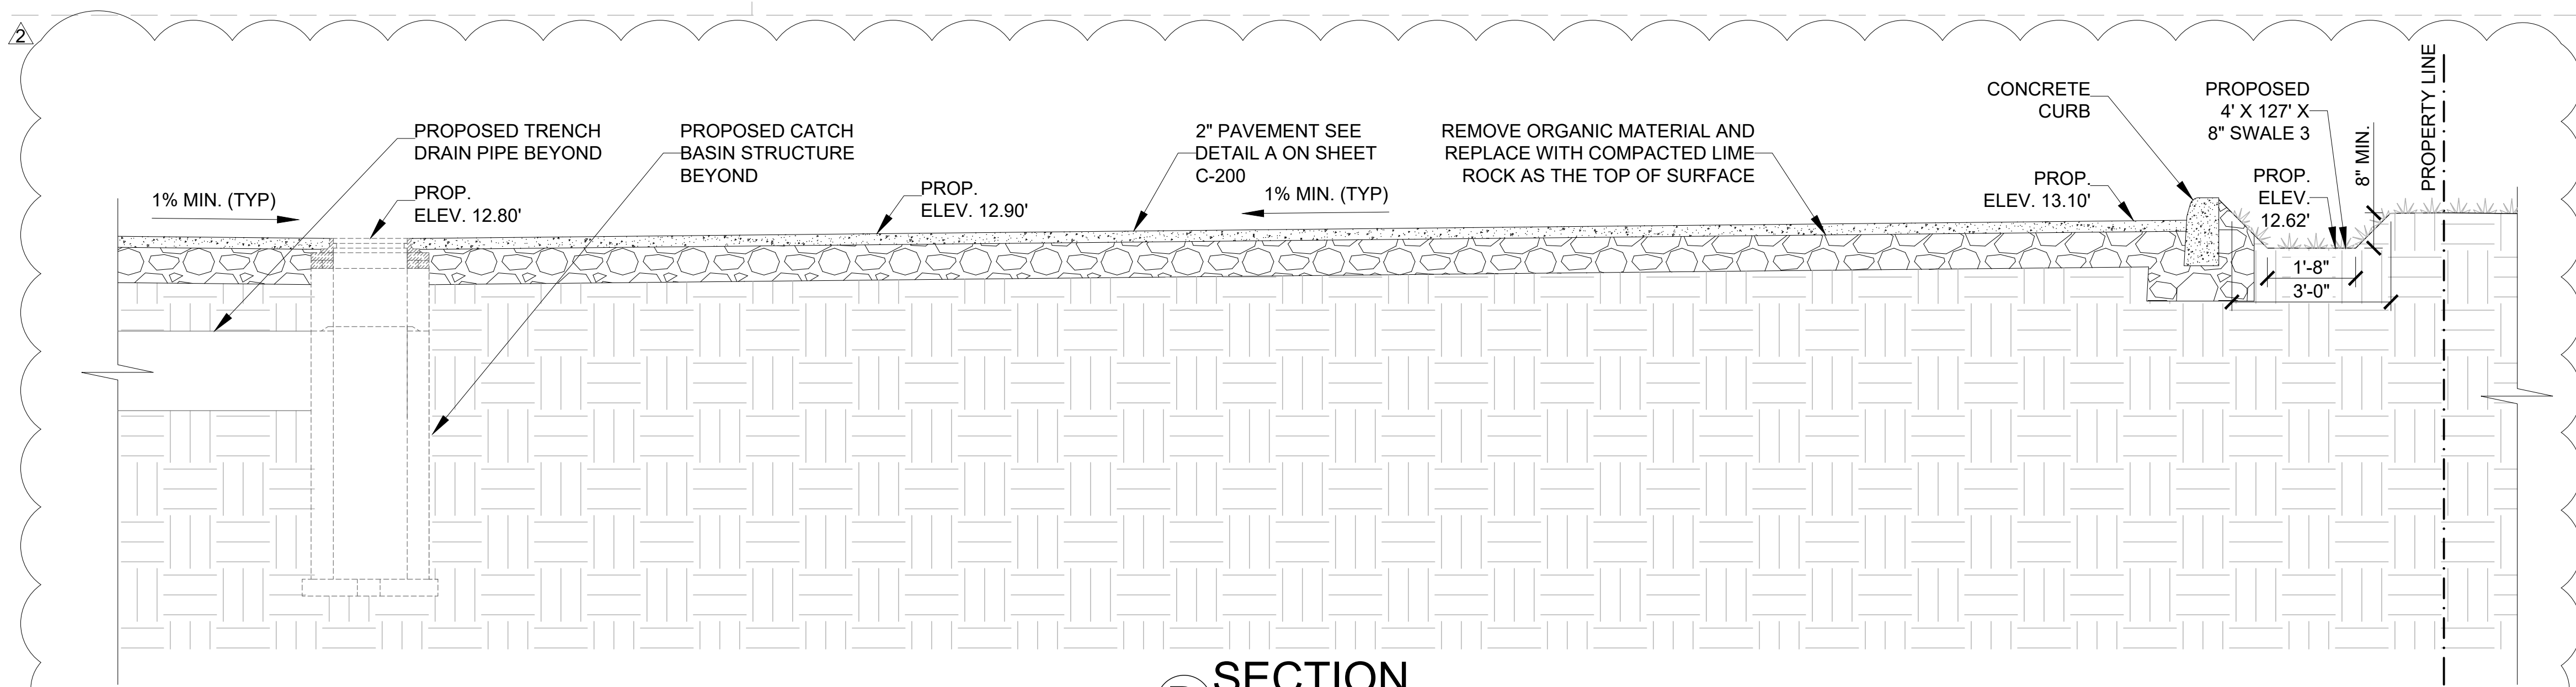

D SECTION
SCALE: N.T.S.

CONEMCO
ENGINEERING, INC.
DBA Conemco Consultants
SBA 8a - Civil - Structural - MEP - CEI - Program Management - Land Surveyors

782 NW 42ND AVENUE UNIT 635
MIAMI, FL 33126
MAIN NUMBER 888-536-1536
CA # 29447

THIS ITEM HAS BEEN DIGITALLY SIGNED AND SEALED BY JOSE A. COMPRES ON THE DATE INDICATED IN THE SIGNATURE. PRINTED COPIES OF THIS DOCUMENT ARE NOT CONSIDERED SIGNED AND SEALED AND THE SIGNATURE MUST BE VERIFIED ON ANY ELECTRONIC COPIES

JOSE A. COMPRES, P.E.
FLORIDA P.E. LIC. # 65557
CONEMCO ENGINEERING, INC.

PROJECT NAME / ADDRESS:
324 HAUS NEW BUILDING - CIVIL PLANS
324 NW 6TH ST. POMPAO BEACH, FL 33060

CLIENT/OWNER:
MR. RICARDO LARA

REVISIONS	DATE
1 CITY COMM.	08-29-2024
2 CITY COMM.	01-24-2025

DATE:	2/18/2025
SCALE:	AS SHOWN
DRAWN:	FP
CHECKED:	PS
APPVD:	JC
PROJECT ID:	FPV-C231001
CONTRACT NO:	-

SHEET NAME:
SECTIONS

DRAWING NO.
C-503
Sheet No.
13 OF 18

DRC