

PRODUCT RATING - TRAFFIC						
LOAD DESIGNATION	DESCRIPTION	DESIGN LOADS			TESTING	
		LIVE LB/WHEEL (2)	LIVE + IMPACT LB/WHEEL	SIDE PSF (3)	LOAD, LBS	SAFETY FACTOR
AASHTO H15	MEDIUM TRUCK TRAFFIC	12,000	15,600	N/A	27,000 (5)	2.25

REVISONS		ENGINEERING DIVISION CITY OF POMPANNO BEACH	SEWER BOX AND COVER CDR Part No. WB04-1118-12 CDR Part No. WC02-1118-02
BY	DATE		
SCALE: N.T.S.		DATE: JUNE 2022 DWG. NO.	210-2



NOTES

PLEASE NOTE THAT AS PER CITY ORDINANCE(S) 50.02(A) (4) AND 100.35(E), STREET TREES SHALL NOT BE PLACED ON TOP OF OR 5' OF EITHER SIDE OF ANY CITY OWNED UTILITY INFRASTRUCTURE. ALSO, PLEASE NOTE THAT NO TREES SHRUBBERY OR OBSTRUCTION SHALL BE PLACED WITHIN A 3' RADIUS OF A CITY OWNED LATERAL CLEANOUT OR WATER & OR REUSE METER.


REVISONS		REQUIRED TREE LOCATIONS APPROVED BY: _____ DATE: <u>MAY 2022</u> _____ DWG. NO. 316-1	
BY	DATE		
ENGINEERING DIVISION		APPROVED BY: _____ DATE: <u>MAY 2022</u> _____ DWG. NO. 316-1	
CITY OF POMPANO BEACH			
SCALE: N.T.S.			



NOTES

PLEASE NOTE THAT AS PER CITY ORDINANCE(S) 50.02(A) (4) AND 100.35(E), STREET TREES SHALL NOT BE PLACED ON TOP OF OR 5' OF EITHER SIDE OF ANY CITY OWNED UTILITY INFRASTRUCTURE. ALSO, PLEASE NOTE THAT NO TREES SHRUBBERY OR OBSTRUCTION SHALL BE PLACED WITHIN A 3' RADIUS OF A CITY OWNED LATERAL CLEANNOUT OR WATER & OR REUSE METER.

REVISIONS		ENGINEERING DIVISION CITY OF POMPANO BEACH	TYPICAL SCREEN FOR UTILITIES	
BY	DATE			
TCW	APRIL 2010		APPROVED BY:	DATE: MAY 2022 DWG. NO. 315-1
		SCALE: N.T.S.		

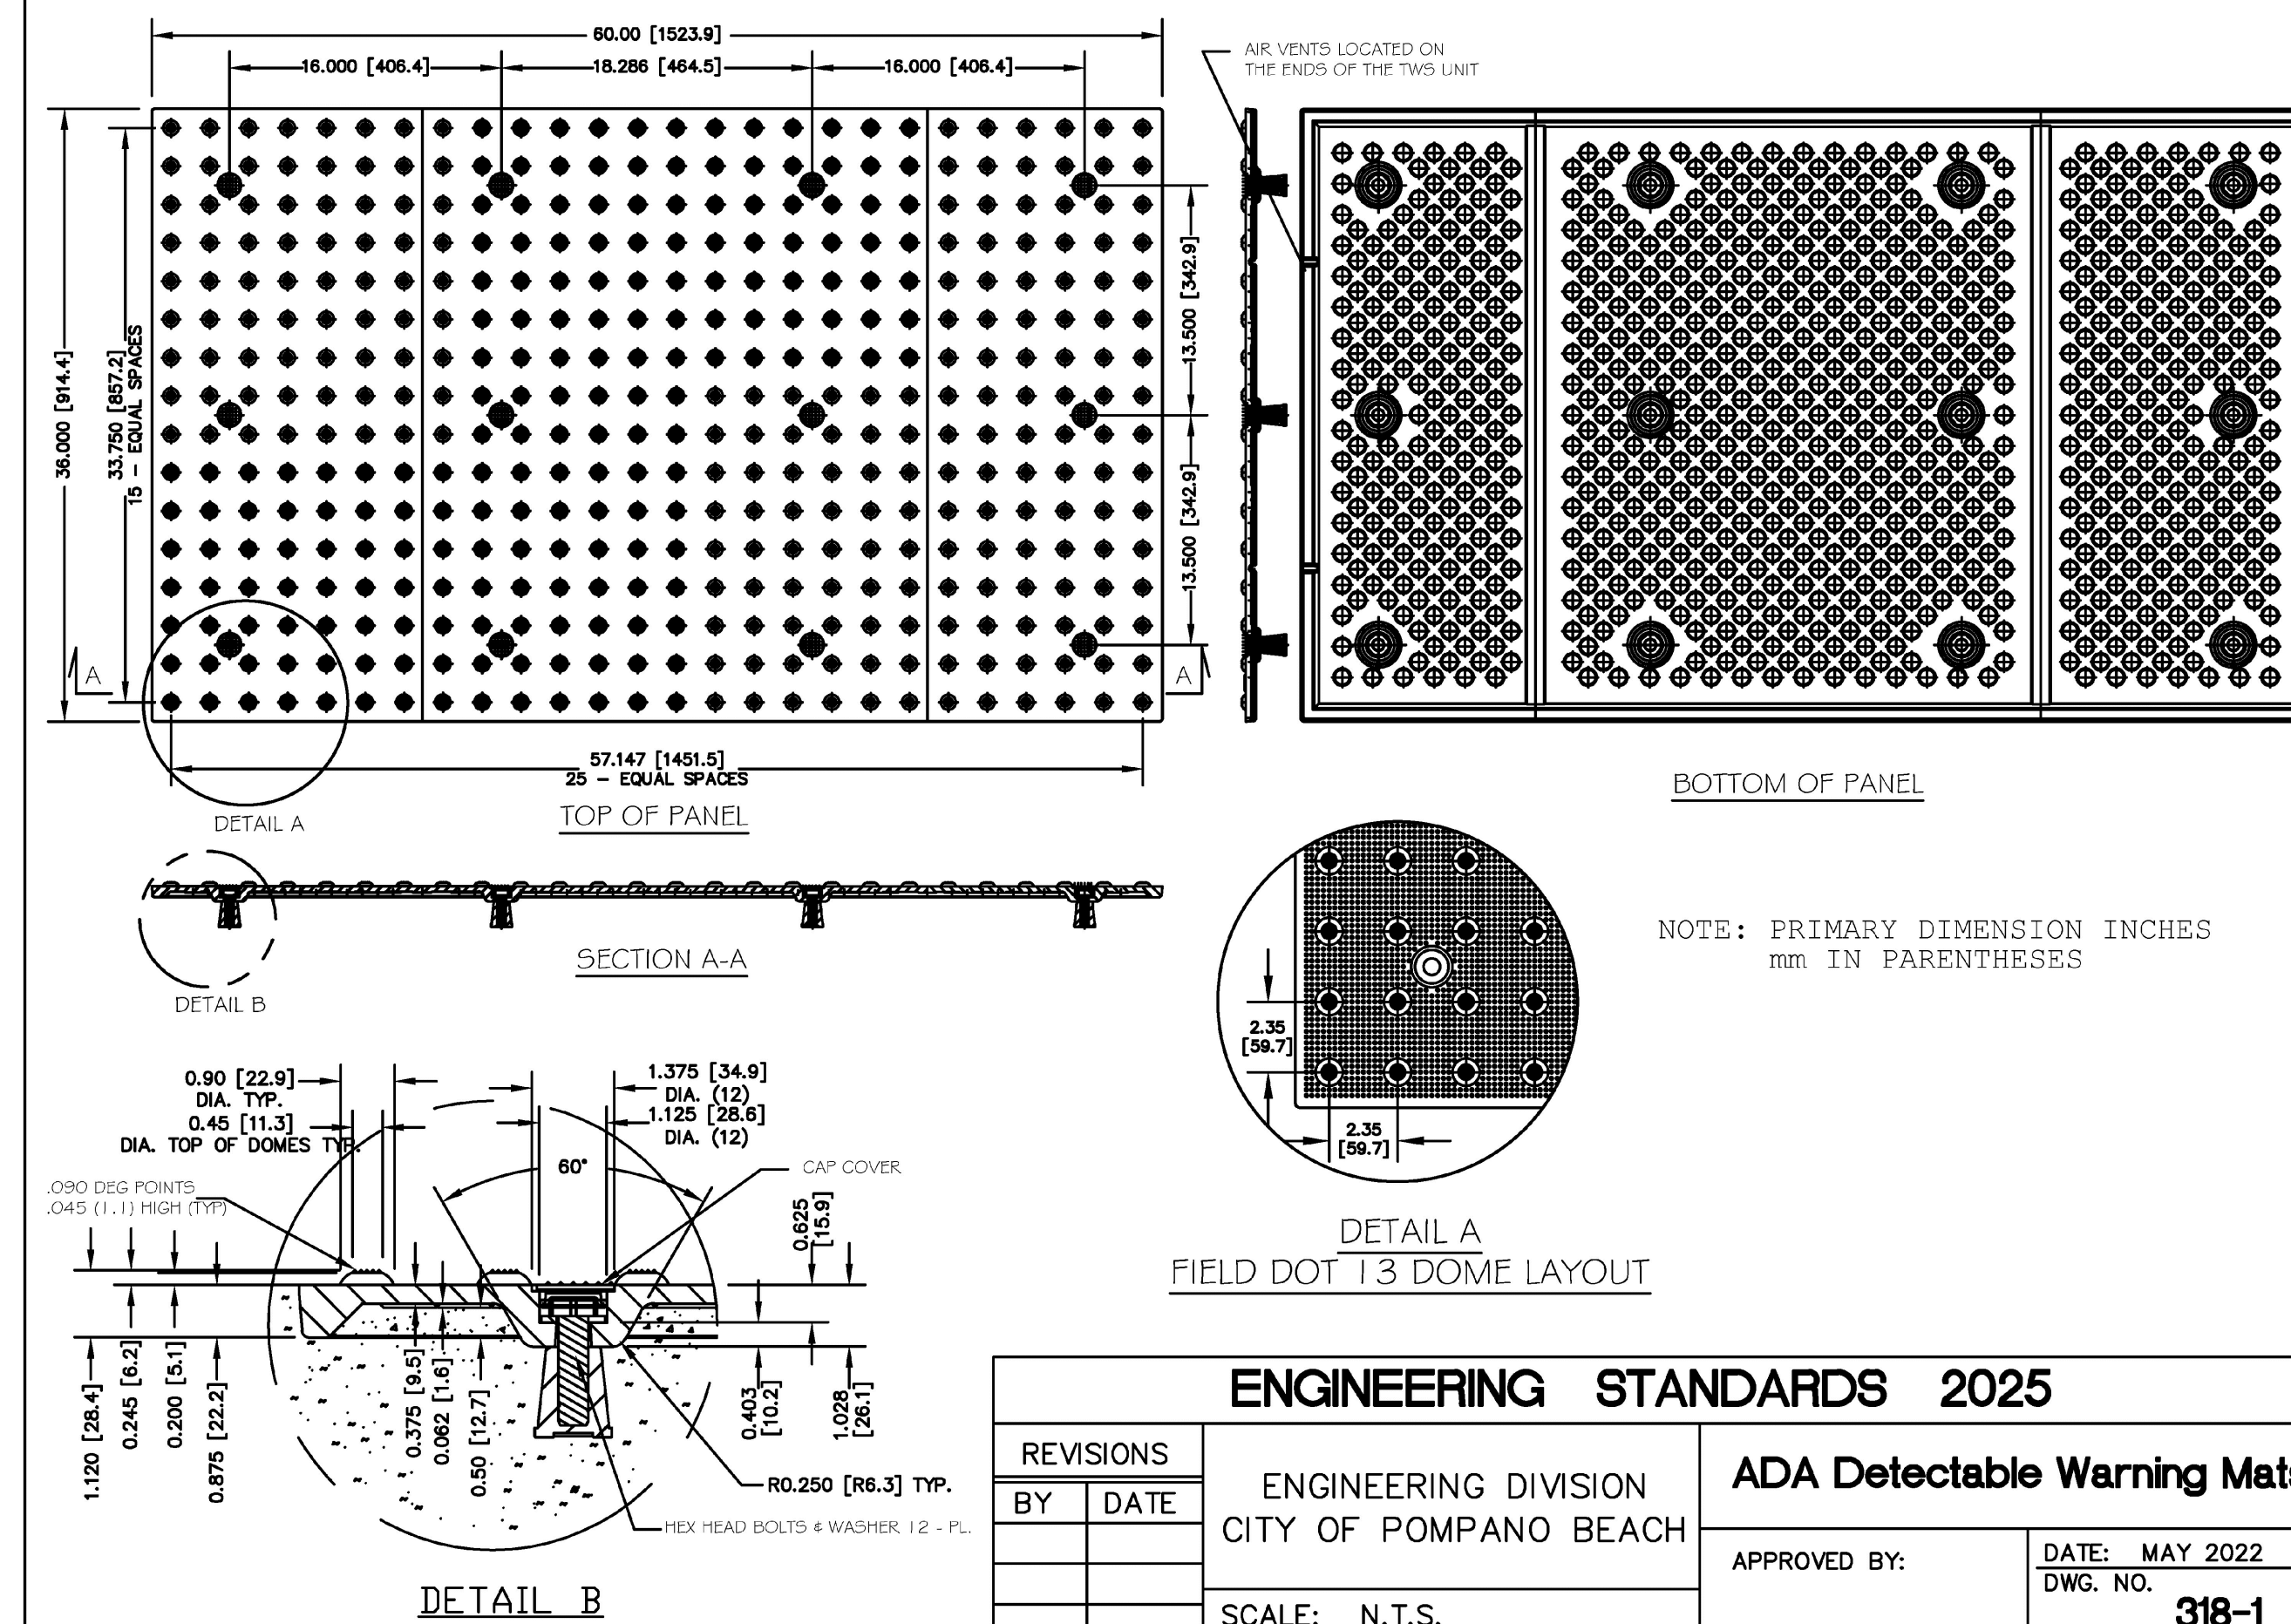

REVISIONS		ENGINEERING DIVISION CITY OF POMPANO BEACH	ADA Detectable Warning Mats	
BY	DATE		APPROVED BY:	DATE: MAY 2022
				DWG. NO.
SCALE: N.T.S.		318-1		

THIS ITEM HAS BEEN DIGITALLY SIGNED AND
SEALED BY JOSE A. COMPRES ON THE DATE
INDICATED IN THE SIGNATURE. PRINTED COPIES
OF THIS DOCUMENT ARE NOT CONSIDERED
SIGNED AND SEALED AND THE SIGNATURE MUST
BE VERIFIED ON ANY ELECTRONIC COPIES

JOSE A COMPRES, P.E
FLORIDA P.E. LIC. # 65557

CONEMCO ENGINEERING, INC.

PROJECT NAME / ADDRESS:
3324 HAUS NEW BUILDING - CIVIL PLANS
3324 NW 6TH ST. POMPANO BEACH, FL 33060

CLIENT/OWNER:
MR. RICARDO LARA

REVISIONS	DATE
2. CITY COMM. T.	01-24-2025

DATE:	2/18/2025
SCALE:	AS SHOWN
DRAWN:	FP
CHECKED:	PS
APPVD:	JC
PROJECT ID:	FPV-C231001
CONTRACT NO:	-

SHEET NAME:

MISCELLANEOUS DETAILS

DRAWING NO.

C-508

Sheet No.
18 OF 18