


PLANT SCHEDULE & PROPOSED LANDSCAPE	
CODE	BOTANICAL / COMMON NAME
TREES AD-2	<i>Adonia Merrillii</i> / Christmas Palm-Bozile
BA	<i>Buthenia arborea</i> / Verawood Full, Dense, Symmetrical Canopy, STD, min 6' C.T.
CE8	<i>Conocarpus erectus varicosa</i> / Silver Bulbwood Full, Dense, Symmetrical Canopy, STD, min 3' C.T.
E-16	<i>Ilex x alternata</i> / English / English Holly Dense symmetrical foliage to base, straight unincised trunk
GV	<i>Quercus virginiana</i> / Live Oak Full, Dense, Symmetrical Canopy, STD, min 4'-6" C.T.
SM-16	<i>Swietenia mahagoni</i> / West Indies Mahogany Full, Dense, Symmetrical Canopy, STD, min 4'-6" C.T.
EXISTING PALMS	
728	<i>Sabal palmetto</i> / Sabal Palm EXISTING TO REMAIN
800	<i>Sabal palmetto</i> / Sabal Palm EXISTING TO REMAIN
EXISTING TREES	
800	<i>Buadia buadia</i> / Black Olive
803	<i>Buadia buadia</i> / Black Olive
801	<i>Buadia buadia</i> / Black Olive
342	<i>Buadia buadia</i> / Black Olive
343	<i>Buadia buadia</i> / Black Olive
344	<i>Buadia buadia</i> / Black Olive
308	<i>Buadia buadia</i> / Black Olive
697	<i>Buadia buadia</i> / Black Olive
346	<i>Buadia buadia</i> / Black Olive
665	<i>Burseria simibu</i> / Dumbo Limbo
697	<i>Burseria simibu</i> / Dumbo Limbo
114	<i>Burseria simibu</i> / Dumbo Limbo
A18	<i>Casuarina equisetifolia</i> / Australian Pine
804	<i>Conocarpus erectus</i> / Green Bulbwood
807	<i>Conocarpus erectus</i> / Green Bulbwood
810	<i>Conocarpus erectus</i> / Green Bulbwood
802	<i>Conocarpus erectus</i> / Green Bulbwood
LL	<i>Lucasena leucocarpa</i> / Lead Tree
704	<i>Quercus virginiana</i> / Live Oak EXISTING TO REMAIN
800	<i>Quercus virginiana</i> / Live Oak EXISTING TO REMAIN

PLANT SCHEDULE PROPOSED LANDSCAPE	
CODE	BOTANICAL / COMMON NAME
100	Quercus virginiana / Live Oak EXISTING TO REMAIN
300	Quercus virginiana / Live Oak EXISTING TO REMAIN
780	Quercus virginiana / Live Oak EXISTING TO REMAIN
339	Quercus virginiana / Live Oak EXISTING TO REMAIN
701	Quercus virginiana / Live Oak EXISTING TO REMAIN
811	Quercus virginiana / Live Oak EXISTING TO REMAIN
808	Quercus virginiana / Live Oak EXISTING TO REMAIN
805	Quercus virginiana / Live Oak EXISTING TO REMAIN
332	Quercus virginiana / Live Oak EXISTING TO REMAIN
335	Quercus virginiana / Live Oak EXISTING TO REMAIN
PALM TREES	
VM-18	Veitchia montgomeryi / Montgomery Palm - Single Full Head, Straight, Unscathed Trunk, Intact Fronds, Single
CODE	BOTANICAL / COMMON NAME
SHRUBS	
CG-9	Clusia giffonii / Small Leaf Giant Full Dense Foliage To Base
CG-10	Dodonaea viscidiflora / Giant DIOON Full, Intact fronds and base. Sun Grown
TGP-3	Tropical Globe / Tropical Globe Shrub, dense globe, no voids, full to base. Submit Photo to Landscape Architect for approval
CODE	BOTANICAL / COMMON NAME
SHRUB AREAS	
PG-1	Chorizanthe lasca / Red-Tp / Red-Tp Coco Plum Full dense foliage to base
FGI	Quercus virginiana / Green Island / Green Island Ficus FULL DENSE FOLIAGE TO BASE
PMD	Podocarpus nubifolius / Pringle's / Dwarf Podocarpus Full & Dense Shrub, Full to base
DFK	Fraxinus americana / Green / Small Leaf Confederate Jaminier Full, Dense Intact Foliage To Base
TRJ	Trichomanes fortunei / Dwarf Fakahatchee Moss dense foliage full to base
WA	Wrightia arborescens / Asian Snow Bush Full, Dense Foliage To Base

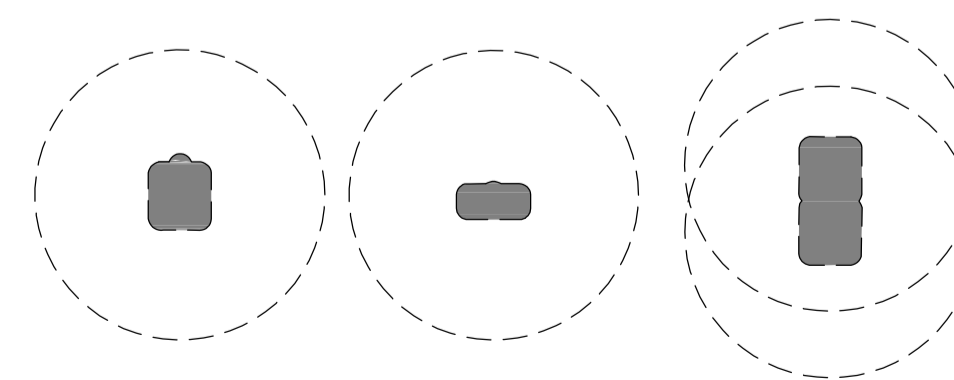

TYPICAL 15'-0" RADIUS LIGHT POLE CLEARANCE DETAIL
REQUIRED BY THE CITY OF BOMBARD BEACH

0 10 20 30 40 50
SCALE 1" = 20' 0"



Krent L Wieland
2024.10.15
11:38:41 -04'00'

09/26/24 City Comments
05/17/24 City Comments
ISSUE HISTORY
PROJ NO: 23034A
PROJ MGR: DC
DRAWN BY: DC
CHECKED BY: KIID

DRAWING TITLE:

**Proposed
Landscape
Plan**

SHEET:
009.7 L-7

DRC

PZ23-1200032

02/19/2025

DRC
PZ23-12000932
12/04/2024

000932
024

CAUTION: PLEASE NOTE

Contractor shall secure all permits required for the work from any state or local departments, utility companies or jurisdiction affected by the work. The Contractor shall have permits "in hand" prior to starting work. The Landscape Architect and/or Owner shall bear no responsibility for work performed without permitted drawings. The Contractor shall be responsible for all changes to work, at no additional cost to Owner, as a result of unauthorized work prior to receipt of permit.

This drawing is an instrument of service, copyright © 1984-2024 by Krent Wieland Design, Inc., d/b/a KWD Landscape Architecture. All rights reserved - Not to be reproduced in part or in whole without express written permission. Florida Registration LA 1039.