



ADA PRKING SIGN

SCALE: NTS

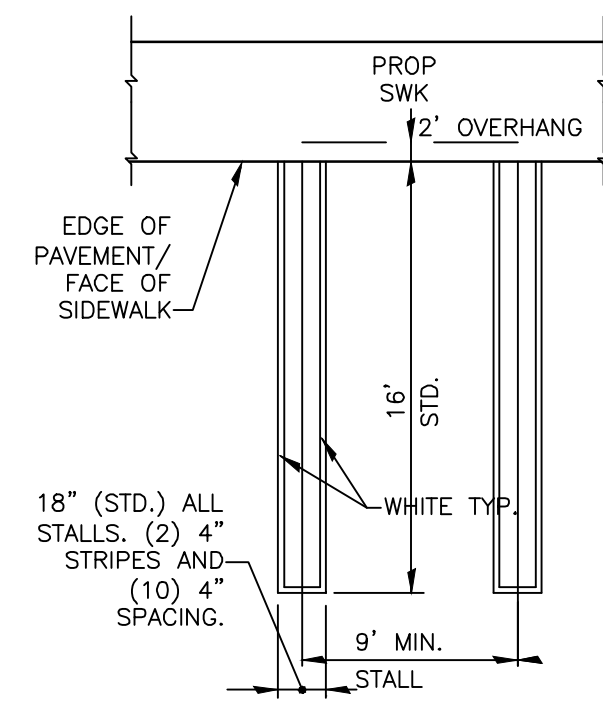

STANDARD PARKING STALL DETAIL

SCALE: NTS

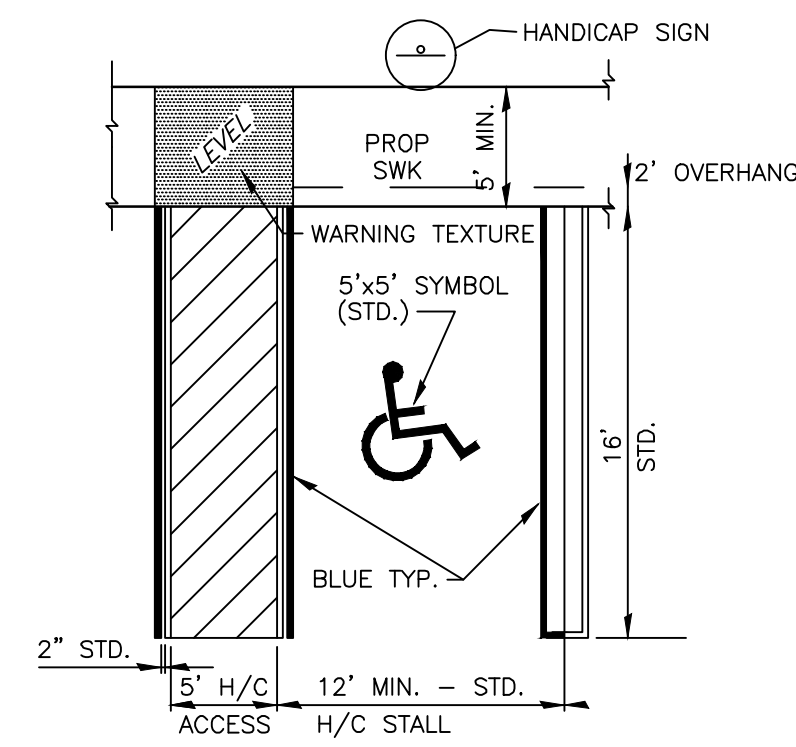

STANDARD ACCESSIBLE PARKING STALL DETAIL

SCALE: NTS




A	B	C	D	E	F	G	H	J	K	L	M
18	24	.375	.625	2.5	5 D	1.5	4.5	5.5	6.25	6.313	6.563
24	30	.375	.625	3	6 D	1.875	6.063	7.063	7.25	7.5	7.875

N	P	Q	R	S
6.875	2.25	6	5.875	1.5
8.25	3	8	7.75	1.5

18" X 24" R6-2R SIGN DETAIL


SCALE: NTS

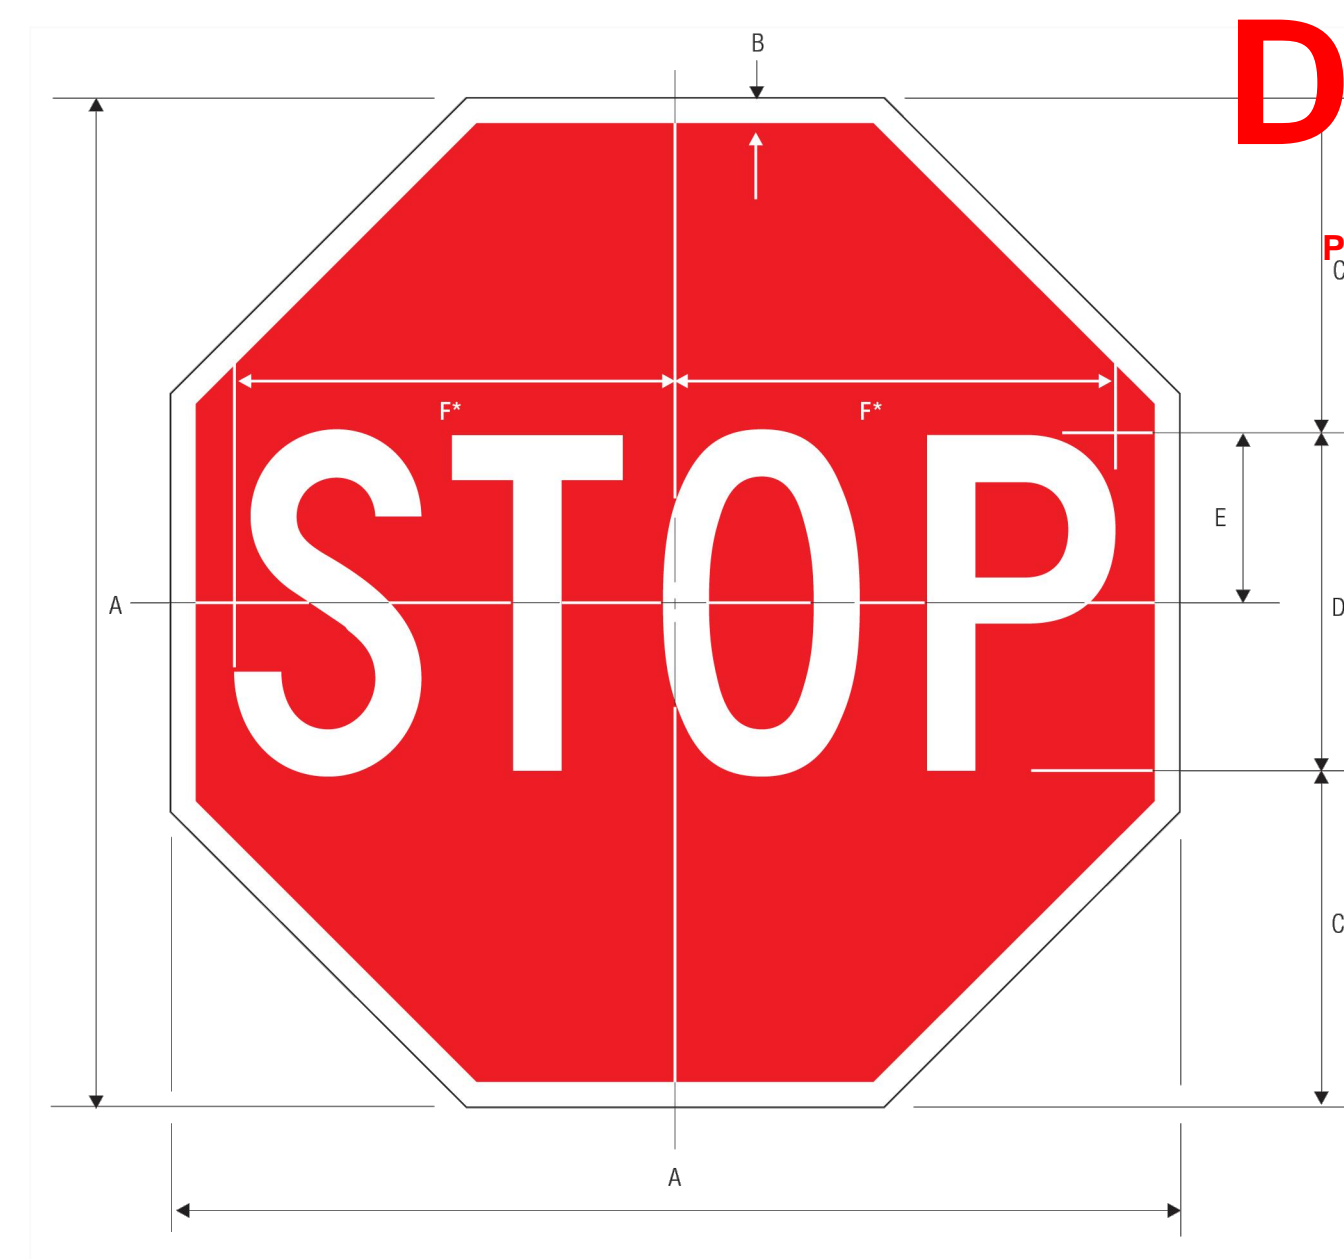

A	B	C	D	E	F
18	.375	6	6 C	3	7.75
24	.625	8	8 C	4	10
30	.75	10	10 C	5	12.5
36	.875	12	12 C	6	15
48	1.25	16	16 C	8	20

18" X 18" R1-1 SIGN DETAIL

SCALE: NTS

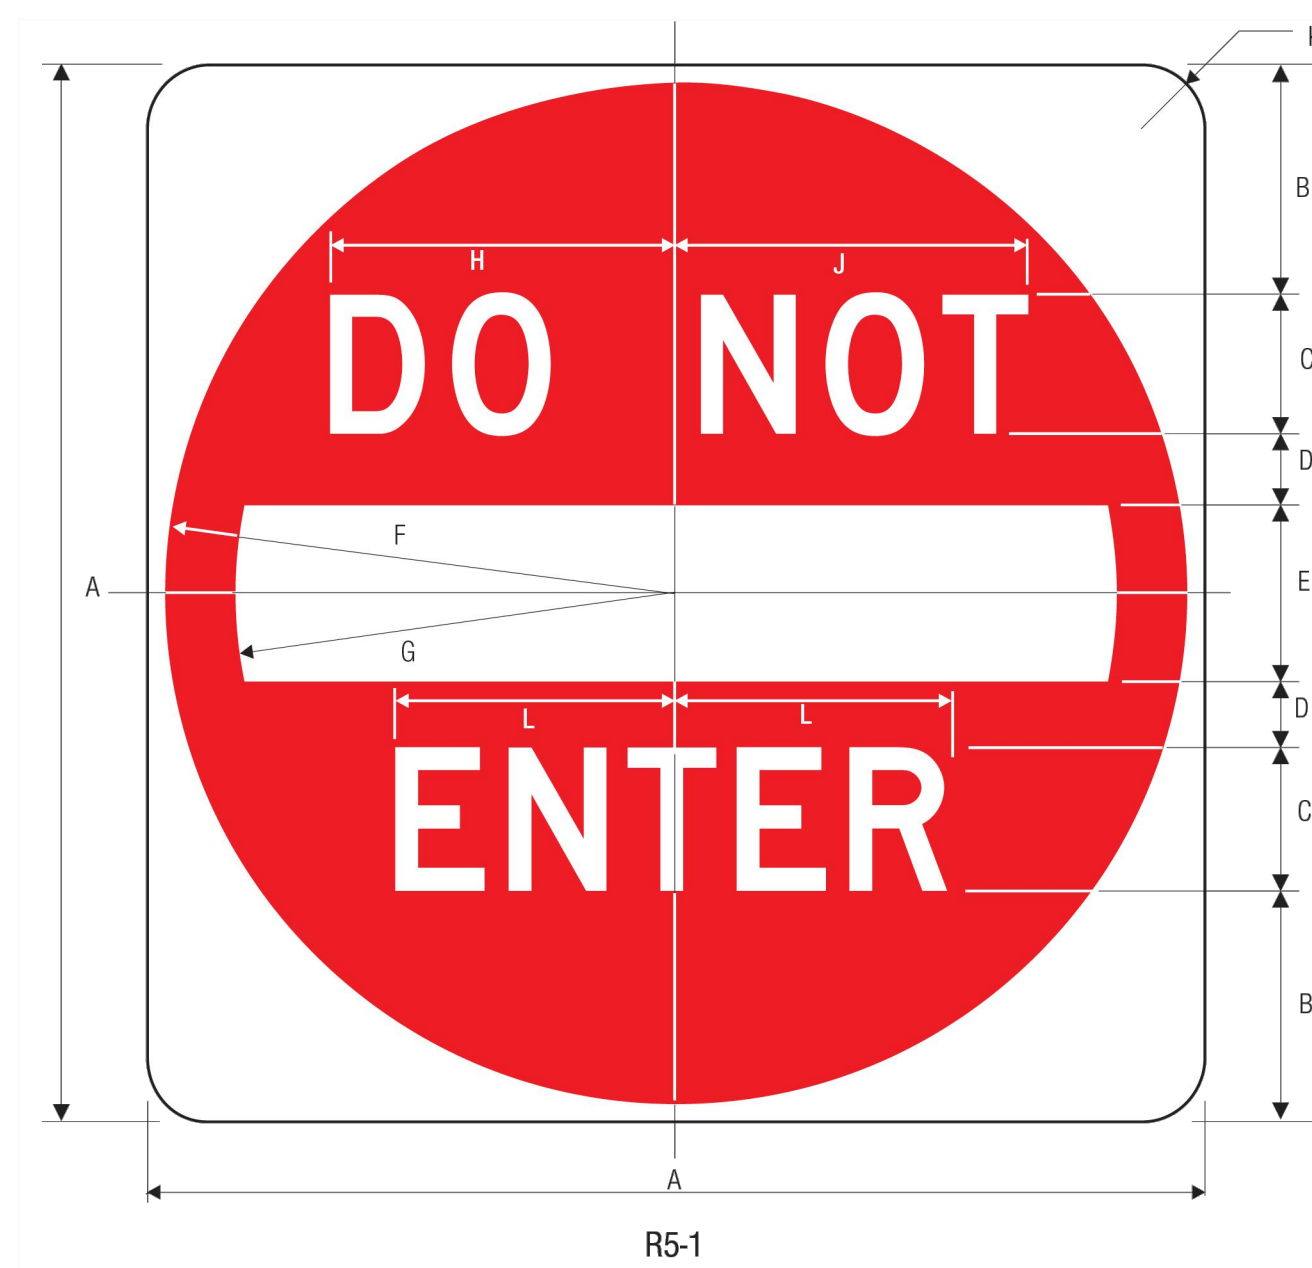

A	B	C	D	E	F	G	H	J	K	L
30	6.5	4 D	2	5	14.5	12.5	9.75	10	1.875	7.875
36	7.5	5 D	2.5	6	17.5	15	12	12.375	2.25	9.813
48	11	6 D	3	8	23.5	20	14.5	15	3	11.75

30" R5-1 SIGN DETAIL

SCALE: NTS

DRC

PZ21-12000052
C
02/19/2025


FOR REVIEW ONLY

NO.	REVISION	DATE
△		
△		
△		
△		
△		


5/2025 4:24:51 PM

FIBERBUILT UMBRELLA

22201 WEST ATLANTIC BOULEVARD, POMPANO BEACH, FL, 33069
FOR: FIBERBUILT UMBRELLA

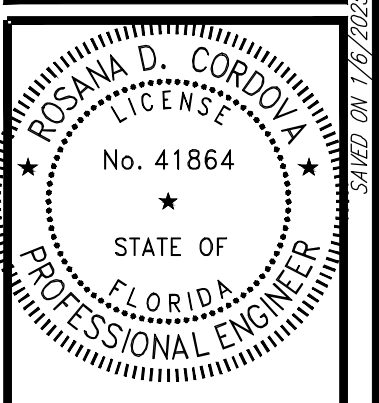

THIS DOCUMENT HAS BEEN DIGITALLY
SIGNED AND SEALED BY ROSANA D.
CORDOVA, P.E. ON THE DATE
ADJACENT TO THE SEAL. PRINTED
COPIES OF THIS DOCUMENT ARE NOT
CONSIDERED SIGNED AND SEALED AND
THE SIGNATURE MUST BE VERIFIED ON
ANY ELECTRONIC COPIES.

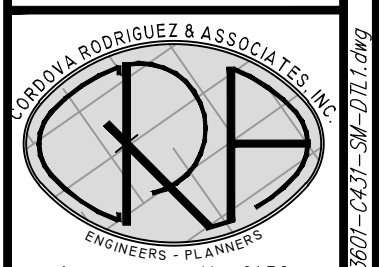

**CORDOVA RODRIGUEZ
& ASSOCIATES, INC.**
6941 SW 196TH AVENUE, SUITE 28
PEMBROKE PINES, FLORIDA 33332
TEL: (954) 880-0180
FAX: (954) 880-0181
WWW.CRAENGINEERING.COM

DESIGN:	OG	CHECKED:	RDC
SCALE: AS NOTED			
DATE: 07/30/2024			
PROJECT NO. 23.236-01			
SHT 13 OF 13			
DWG NO.			

C431

PAVEMENT SIGNING AND MARKING DETAILS