

GENERAL NOTES

- THE LOCATION, SIZE, AND MATERIAL OF ALL EXISTING UTILITIES HAVE BEEN DETERMINED FROM AVAILABLE RECORDS. THE OWNER AND THE ENGINEER DO NOT GUARANTEE THE ACCURACY OF THIS DATA. IT SHALL BE THE CONTRACTOR'S RESPONSIBILITY TO LOCATE AND PROTECT ALL THE EXISTING UTILITIES AND STRUCTURES ENCOUNTERED DURING CONSTRUCTION.
- ALL ELEVATIONS ARE RELATIVE TO THE NORTH AMERICAN VERTICAL DATUM OF 1988 (N.A.V.D.88).

KEY SWPPP NOTES

- PROPOSED SILT FENCE. REFER TO DETAIL THIS SHEET. COORDINATE SILT FENCE PHASING WITH OWNER CONTINUOUS OPERATION OF BUSINESSES.
- INLET PROTECTION (TYP.)
- CONSTRUCTION ENTRANCE.

LEGEND

- PROPERTY LINE / ROW
- EXISTING BUILDING / WALL
- EXISTING UTILITY EASEMENT
- EXISTING UTILITY POLE
- EXISTING LIGHT POLE
- EXISTING ELECTRIC CABLE
- EXISTING CATCH BASIN
- EXISTING WATER METER
- EXISTING DRAINAGE WELL
- EXISTING SAN SEWER MANHOLE
- STORM SEWER MANHOLE
- EXISTING ELEVATION
- EXISTING FIRE HYDRANT
- PROPOSED INLET PROTECTION
- PROPOSED SILT FENCE
- PROPOSED TEMPORARY CONSTRUCTION ENTRANCE

FOR REVIEW ONLY

| NO. | REVISION | DATE |
|-----|----------|------|
| | | |
| | | |
| | | |
| | | |

FIBERBUILT UMBRELLA

2201 WEST ATLANTIC BOULEVARD, POMPAÑO BEACH, FL, 33069
FOR: FIBERBUILT UMBRELLA



NOTES:

- THE ENTRANCE SHALL BE MAINTAINED IN A CONDITION THAT WILL PREVENT TRACKING AND FLOWING OF SEDIMENT ONTO PUBLIC RIGHTS-OF-WAY. THIS MAY REQUIRE TOP DRESSING REPAIR AND/OR CLEANOUT OF ANY MEASURES USED TO TRAP SEDIMENT.
- WHEN NECESSARY, WHEELS SHALL BE CLEANED PRIOR TO ENTRANCE ONTO PUBLIC RIGHTS-OF-WAY.
- WHEN WASHING IS REQUIRED, IT SHALL BE DONE ON AN AREA STABILIZED WITH CRUSHED STONED THAT DRAINS INTO AN APPROVED SEDIMENT TRAP OR SEDIMENT BASIN.

"I CERTIFY UNDER PENALTY OF LAW THAT I UNDERSTAND AND SHALL COMPLY WITH THE TERMS AND CONDITIONS OF THE STATE OF FLORIDA GENERAL PERMIT FOR STORMWATER DISCHARGE FROM LARGE AND SMALL CONSTRUCTION ACTIVITIES AND THIS STORMWATER POLLUTION PREVENTION PLAN PREPARED THEREUNDER".

| NAME | TITLE | COMPANY NAME, ADDRESS AND PHONE NUMBER | DATE |
|------|-------|--|------|
| | | | |
| | | | |
| | | | |

SWPPP CERTIFICATION
N.T.S.

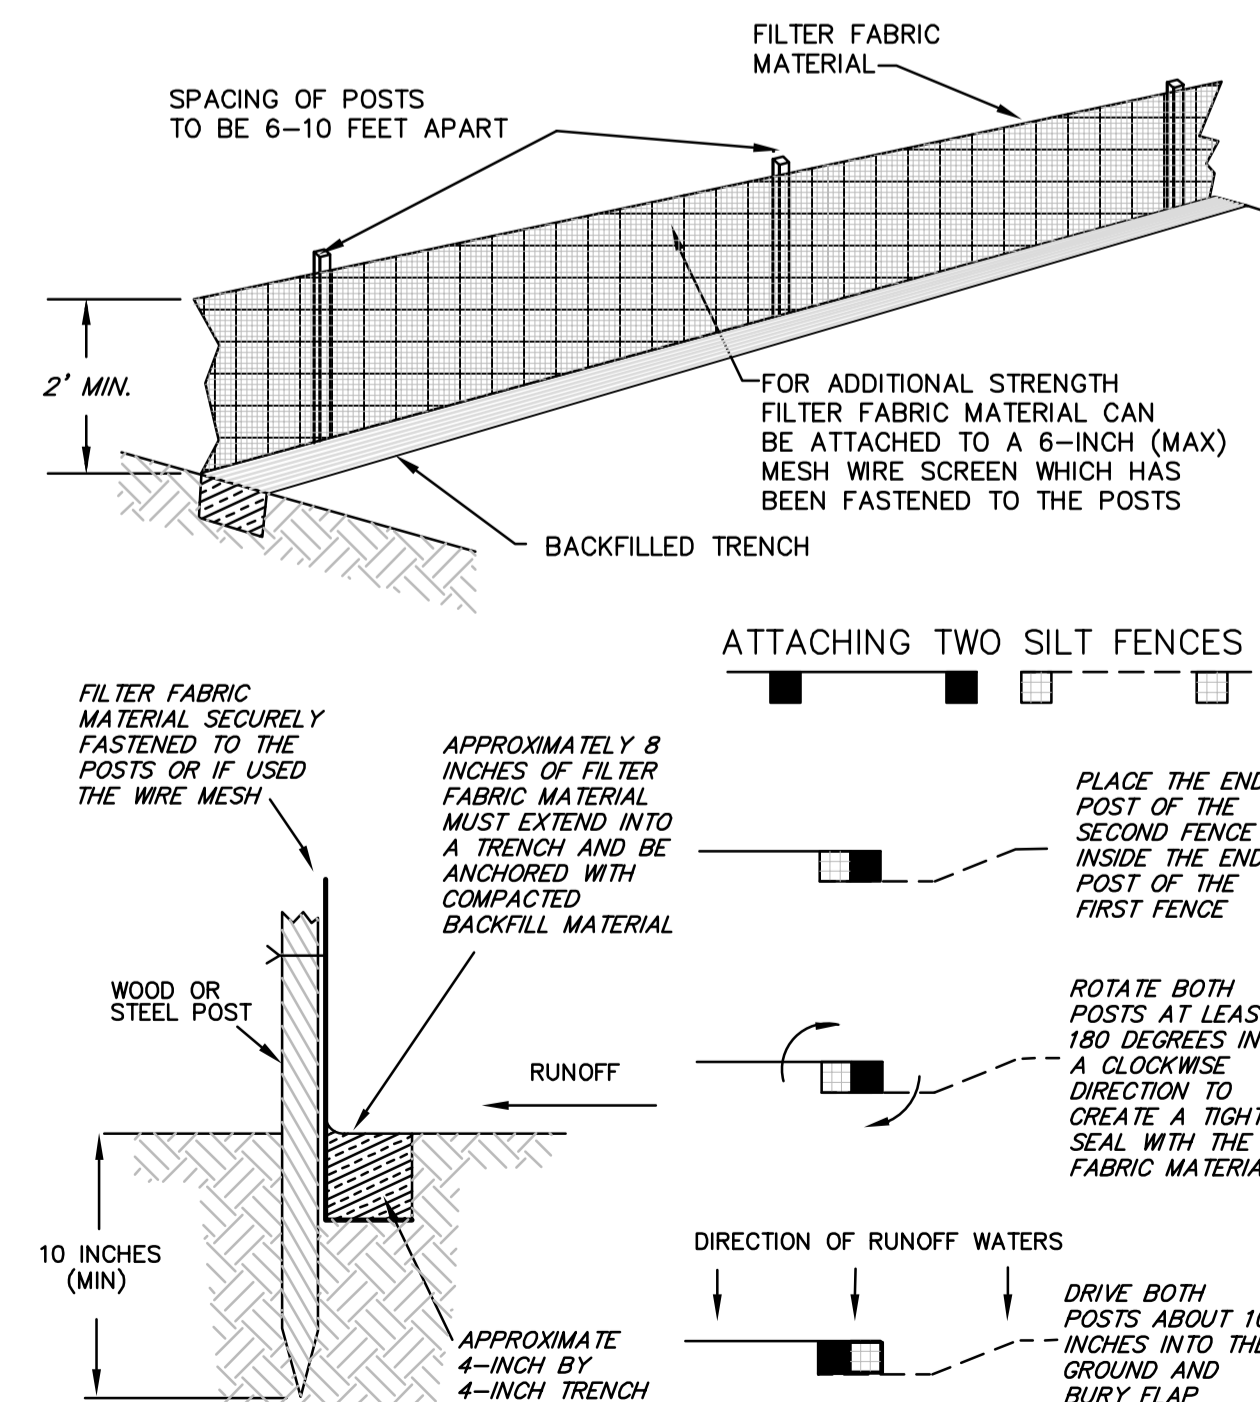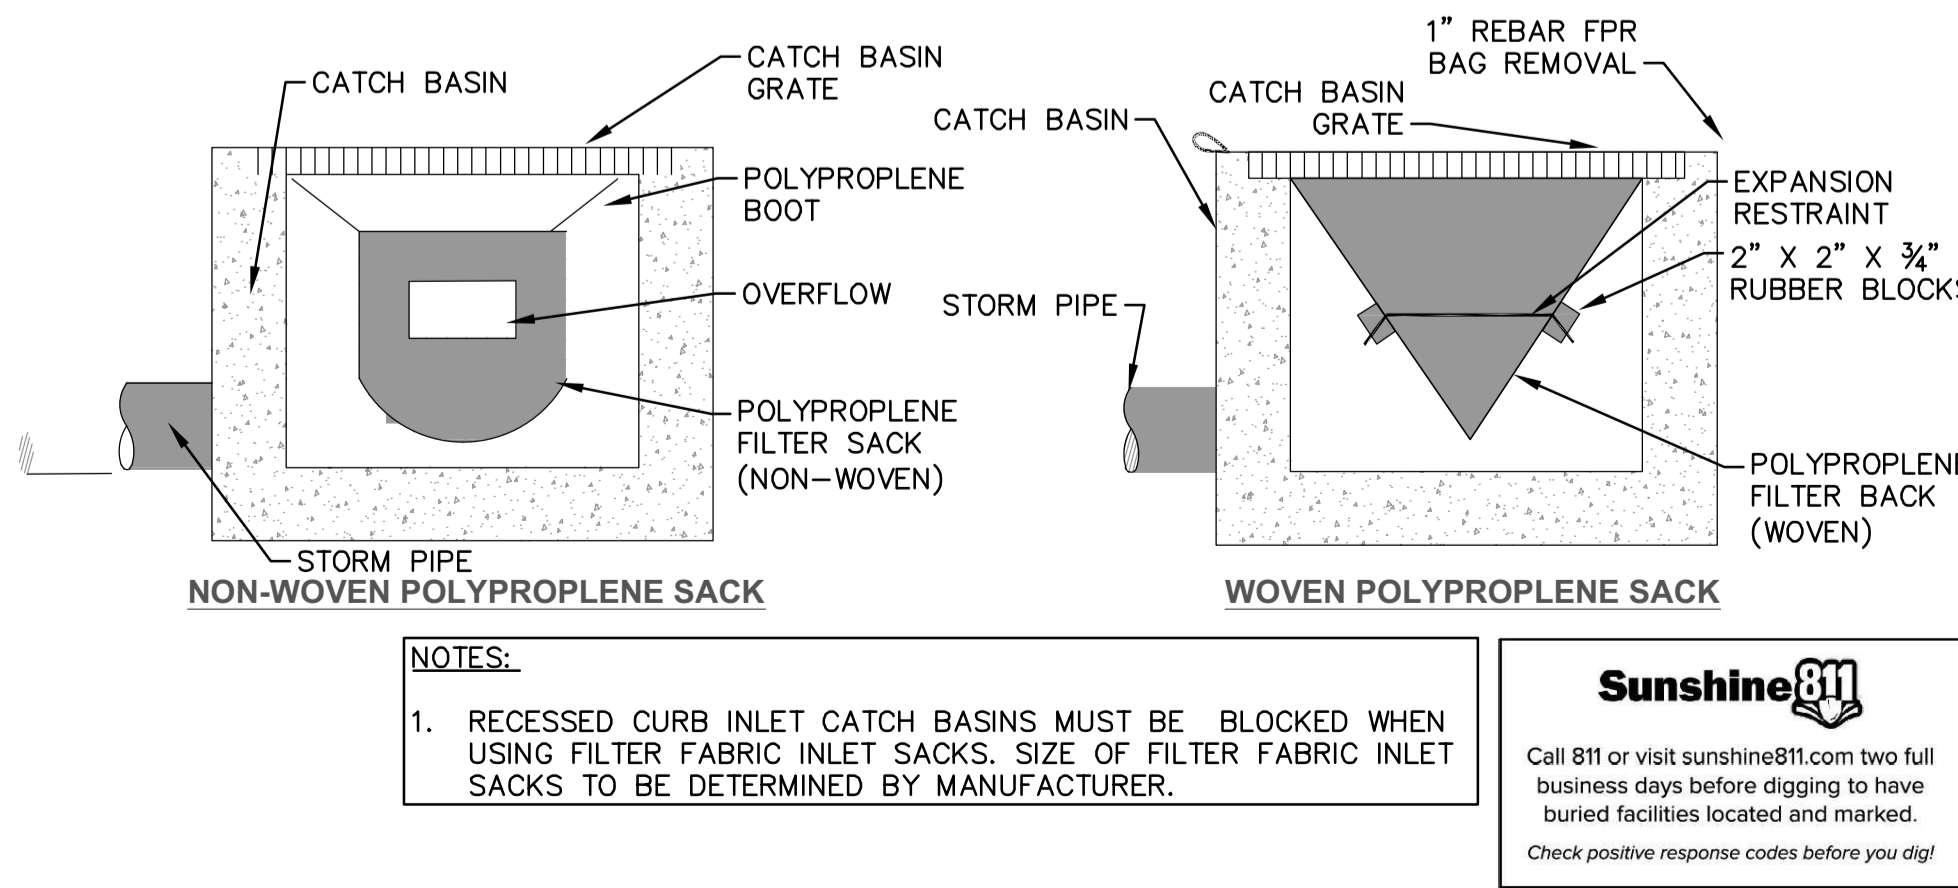

STORMWATER POLLUTION
PREVENTION PLAN

ROSA D. CORDOVA
LICENSE
No. 41864
STATE OF
FLORIDA
PROFESSIONAL ENGINEER

08/12/2024
THIS DOCUMENT HAS BEEN DIGITALLY
SIGNED AND SEALED BY ROSA D.
CORDOVA, P.E. ON THE DATE
ADJACENT TO THE SEAL. PRINTED
COPIES OF THIS DOCUMENT ARE NOT
CONSIDERED SIGNED AND SEALED AND
THE SIGNATURE MUST BE VERIFIED ON
ANY ELECTRONIC COPIES.

CORDOVA RODRIGUEZ & ASSOCIATES, INC.
ENGINEERS - PLANNERS
AUTHORIZATION No. 8459
CORDOVA RODRIGUEZ
& ASSOCIATES, INC.
6941 SW 19TH AVENUE, SUITE 205
POMPAÑO BEACH, FLORIDA 33069
TEL: (954) 880-0180
FAX: (954) 880-0180
WWW.CORDOVAENGINEERS.COM

DESIGN: DG | CHECKED: RDC
SCALE: 1" = 40'
DATE: 07/30/2024
PROJECT NO. 23.236-01
SHT 03 OF 13
DWG NO. C111