


DRC

PZ24-12000020
03/18/2026

BTE REF: DATE: 2-13-2026

#	DATE	REVISIONS

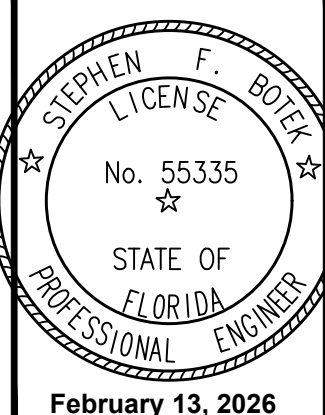

THIS DOCUMENT HAS BEEN
DIGITALLY SIGNED AND
SEALED BY STEPHEN F. BOTEK,
P.E. ON THE DATE ADJACENT
TO THE SEAL.

PRINTED COPIES OF THIS
DOCUMENT ARE NOT
CONSIDERED SIGNED AND
SEALED AND THE SIGNATURE
MUST BE VERIFIED ON ANY
ELECTRONIC COPIES.

DRAINAGE DETAILS





POMPANO BEACH MARINE CENTER
701 Federal Highway
Pompano Beach, Florida 33062

Botek Thurlow
Engineering, Inc.
3400 NW 9th Avenue, Suite 102, Ft. Lauderdale, FL 33309
www.botekthurlow-eng.com P: 954-568-8888 F: 954-568-0757






BTE PROJECT #:
23-1102

PROJECT DATE:
7-9-25

SHEET #:
C-3.1

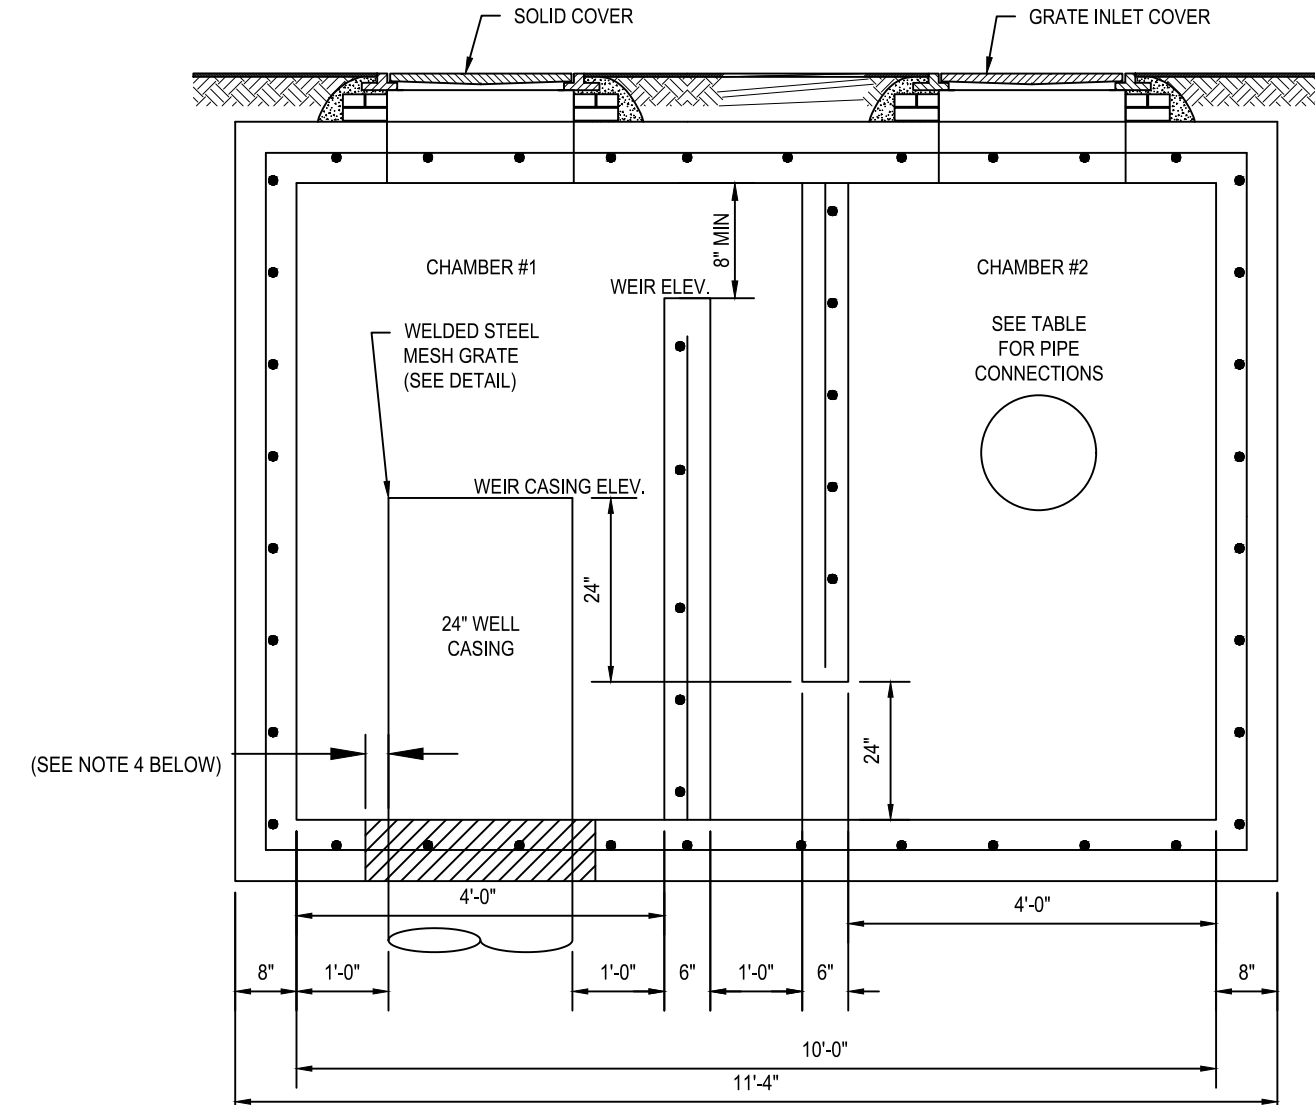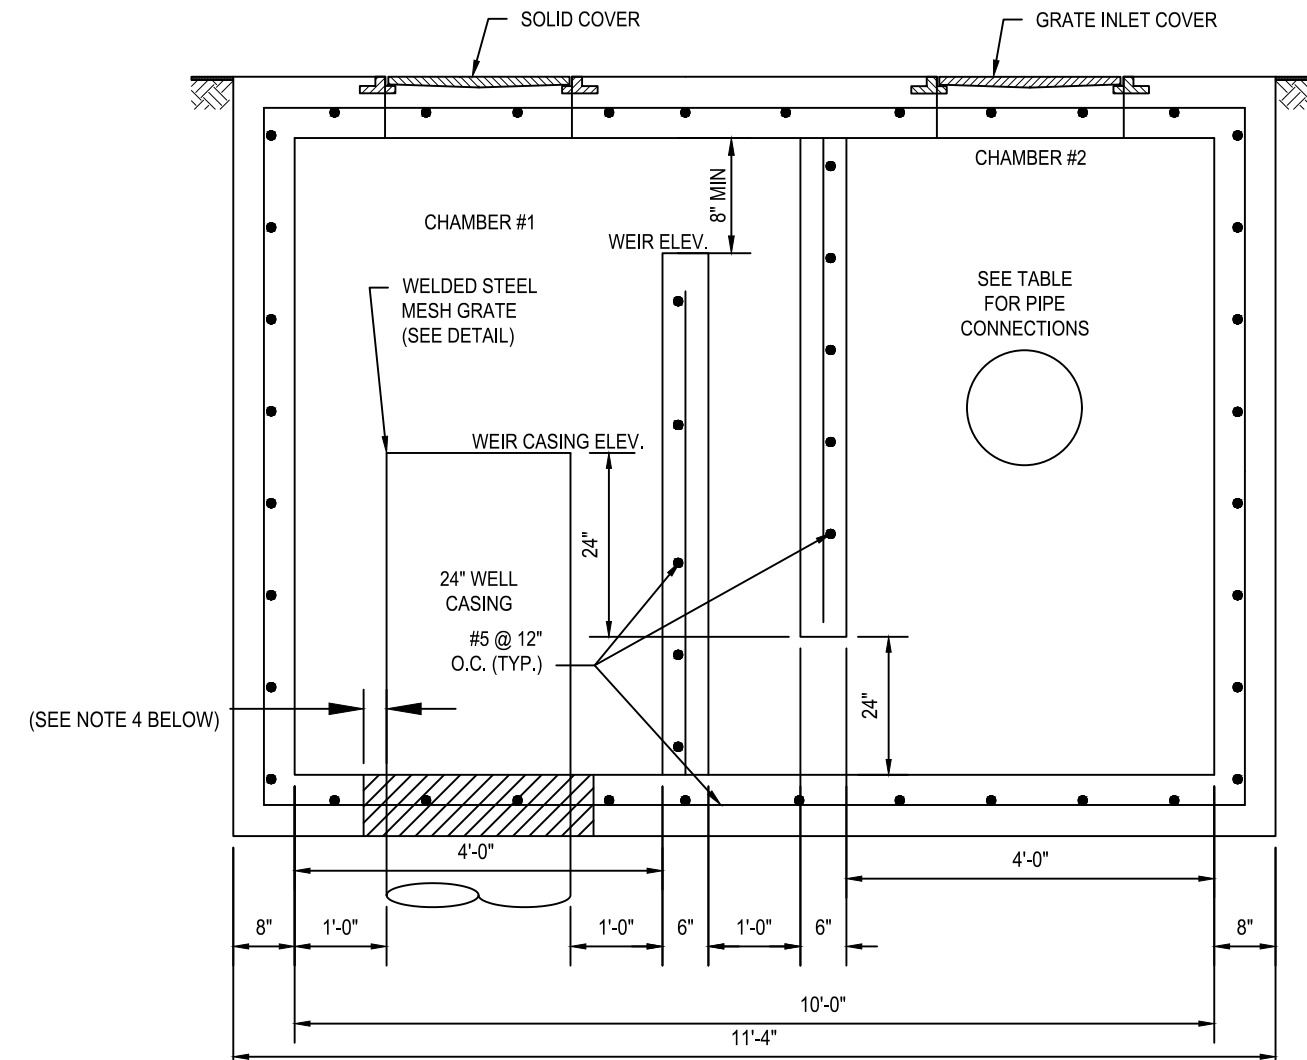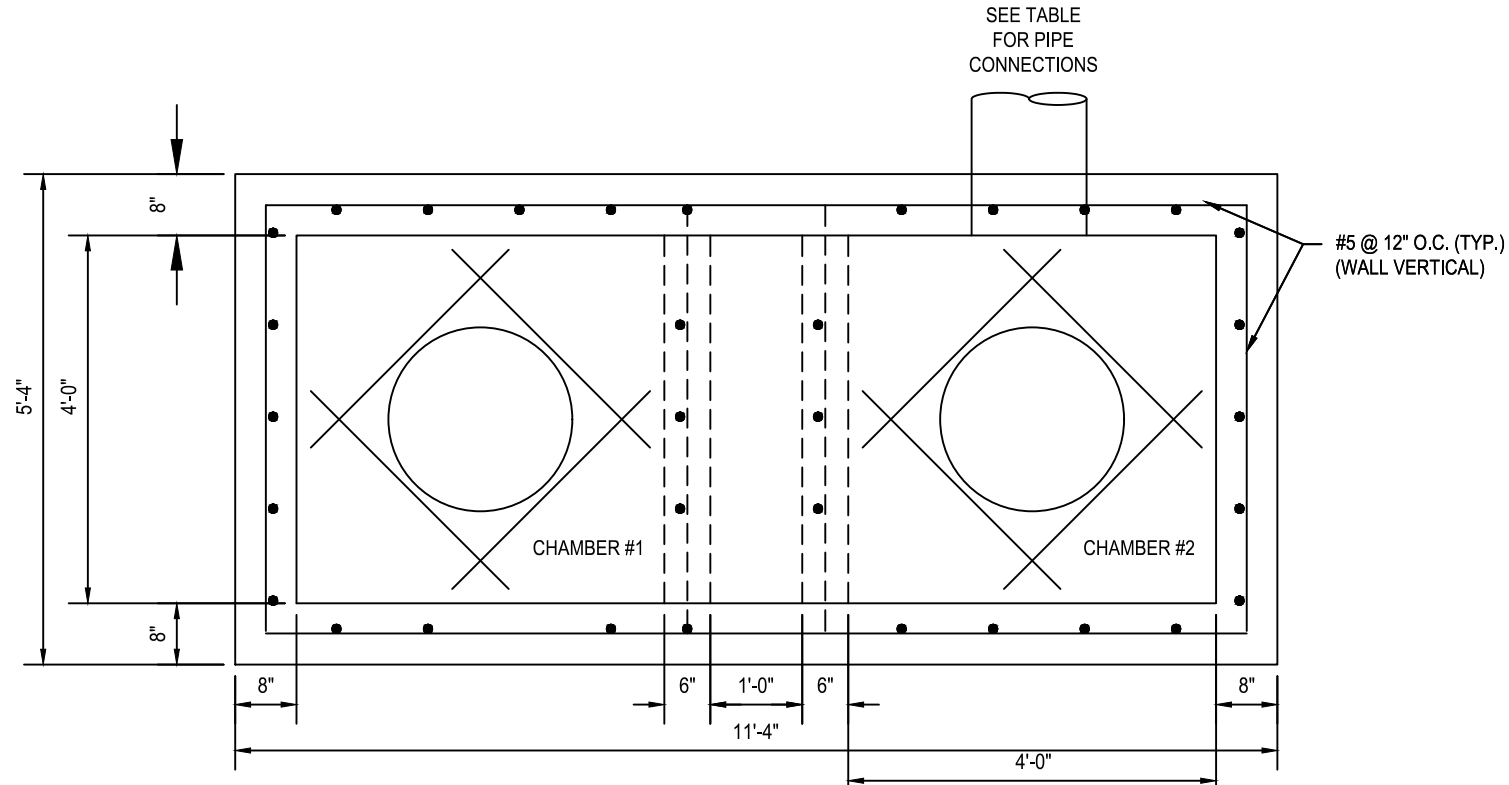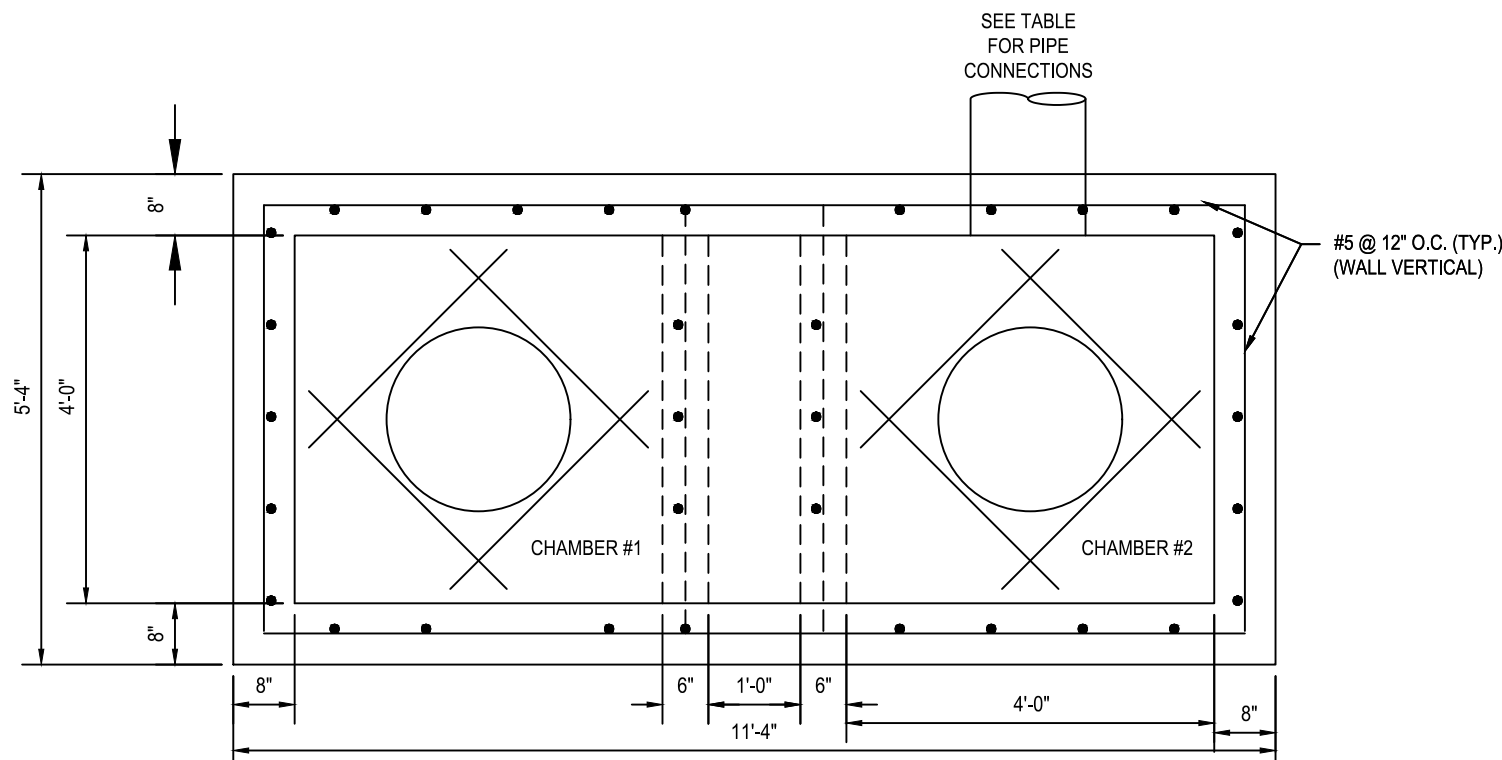

- WELL NOTES:**
1. CONCRETE=4000 PSI @ 28 DAYS
 2. HOLES FOR PIPING SHALL BE 6" LARGER THAN PIPE O.D. AND SHALL BE CAST AT TIME OF FABRICATION.
 3. WET SEASON WATER TABLE ELEVATION = 1.50 N.A.V.D.
 4. PROVIDE 4 ADDITIONAL (DIAGONAL) TYPE "D" REINFORCEMENT AROUND PIPE OPENING.
- SLAB TYPE WELL TOP SLAB NOTES:**
1. TOP SLAB REINFORCEMENT TO BE NO. 7 BARS @ 6" O.C. E.W. WITH ADDITIONAL NO. 8 BARS AROUND OPENINGS.
 2. CHAMBER #1 TO HAVE (SOLID COVER) U.S.F. SLAB TYPE
 3. CHAMBER #2 TO HAVE (SLOTTED COVER) U.S.F. SLAB TYPE
 4. SLAB OPENINGS SIZES WITHIN EACH CHAMBER SHALL BE AS REQUIRED BASED UPON INSTALLATION OF FRAME AND GRATE OR RING AND COVER.
 5. SLOPE TOP SLAB AS NEEDED TO MATCH SITE GRADING
- STANDARD WELL TOP SLAB NOTES:**
1. TOP SLAB REINFORCEMENT TO BE NO. 7 BARS @ 6" O.C. E.W. WITH ADDITIONAL NO. 8 BARS AROUND OPENINGS.
 2. CHAMBER #1 TO HAVE (SOLID COVER) U.S.F. 150 RING AND COVER OR APPROVED EQUIVALENT
 3. CHAMBER #2 TO HAVE (SLOTTED COVER) U.S.F. 3130 RING AND 5640 GRATE OR APPROVED EQUIVALENT
 4. SLAB OPENINGS SIZES WITHIN EACH CHAMBER SHALL BE AS REQUIRED BASED UPON INSTALLATION OF FRAME AND GRATE OR RING AND COVER.
 5. SLOPE TOP SLAB AS NEEDED TO MATCH SITE GRADING

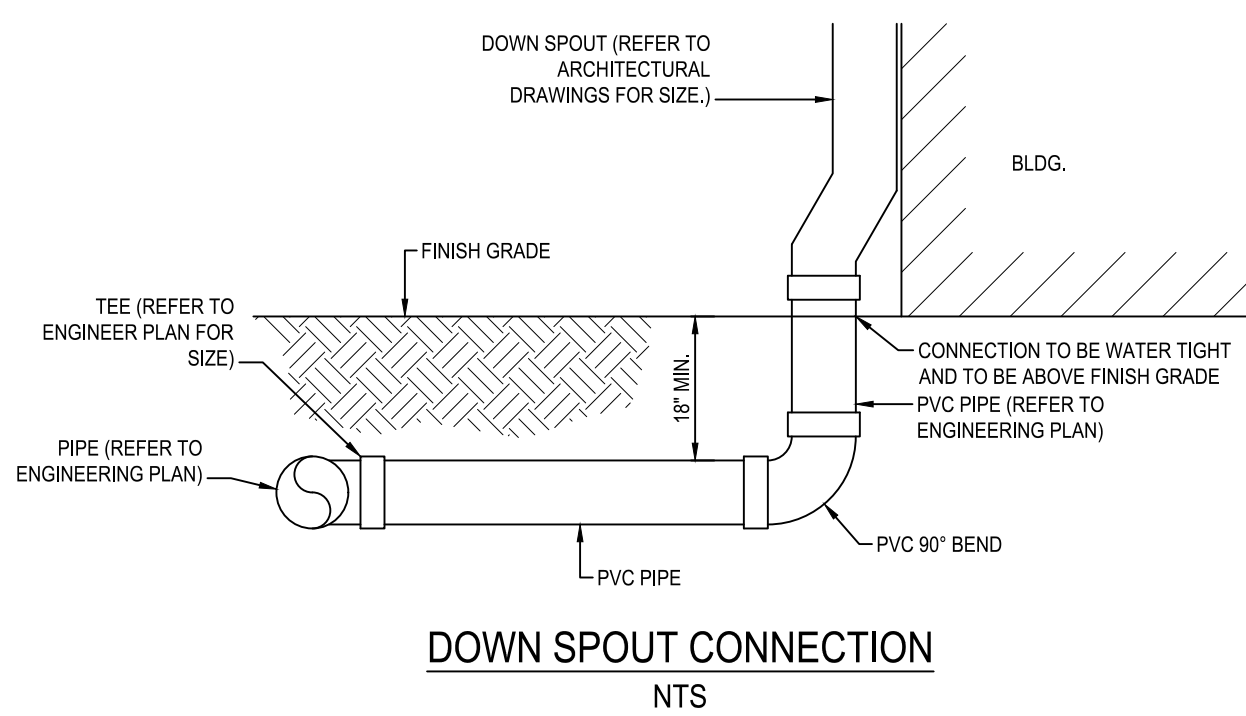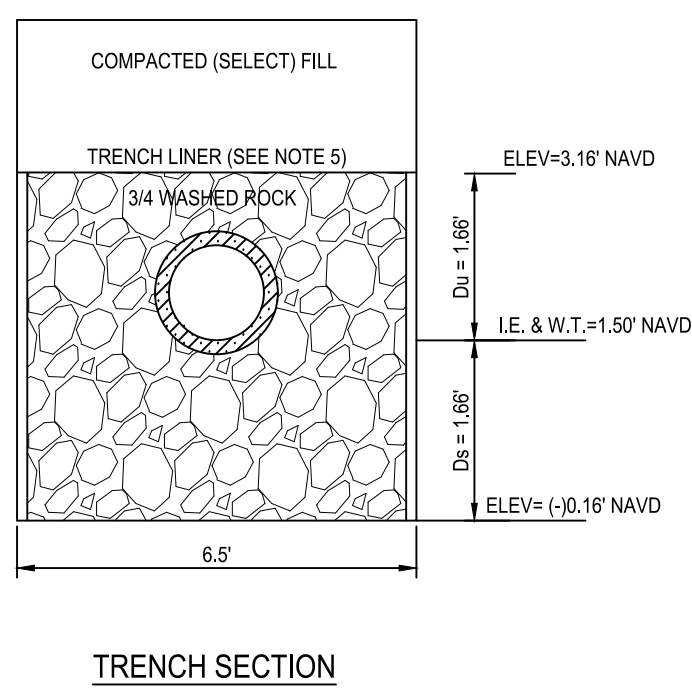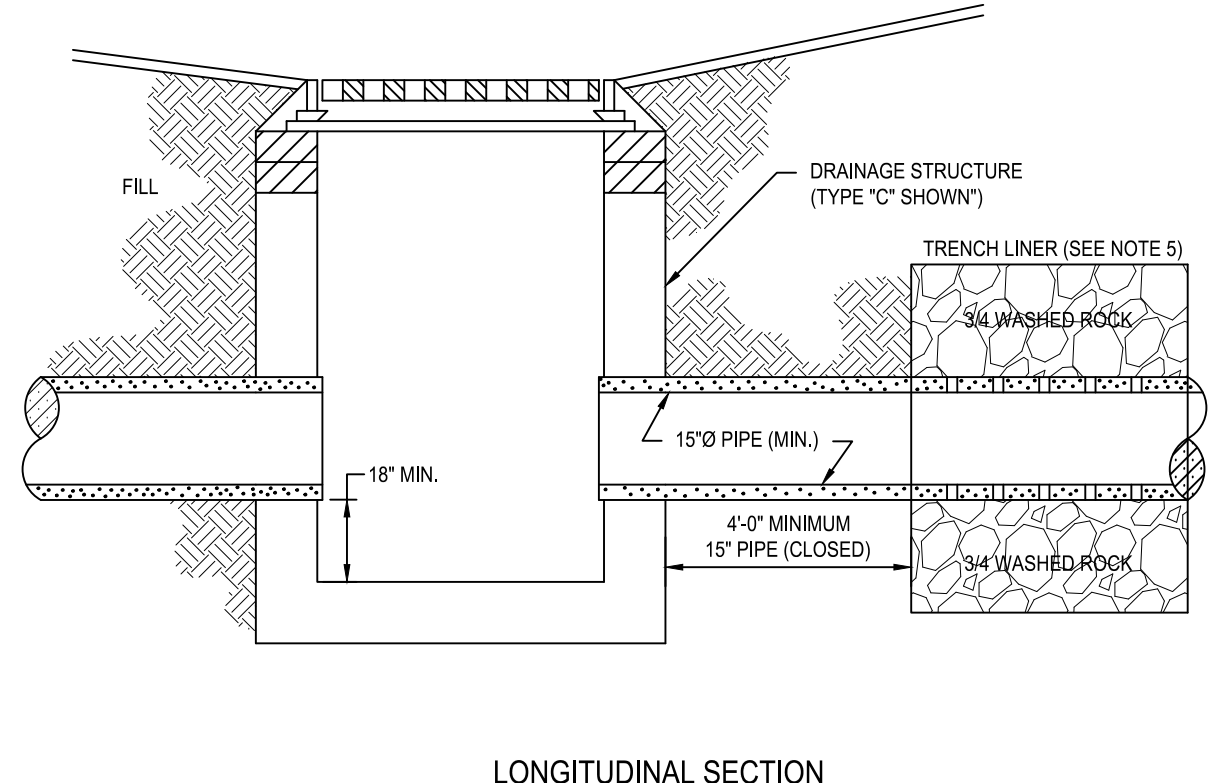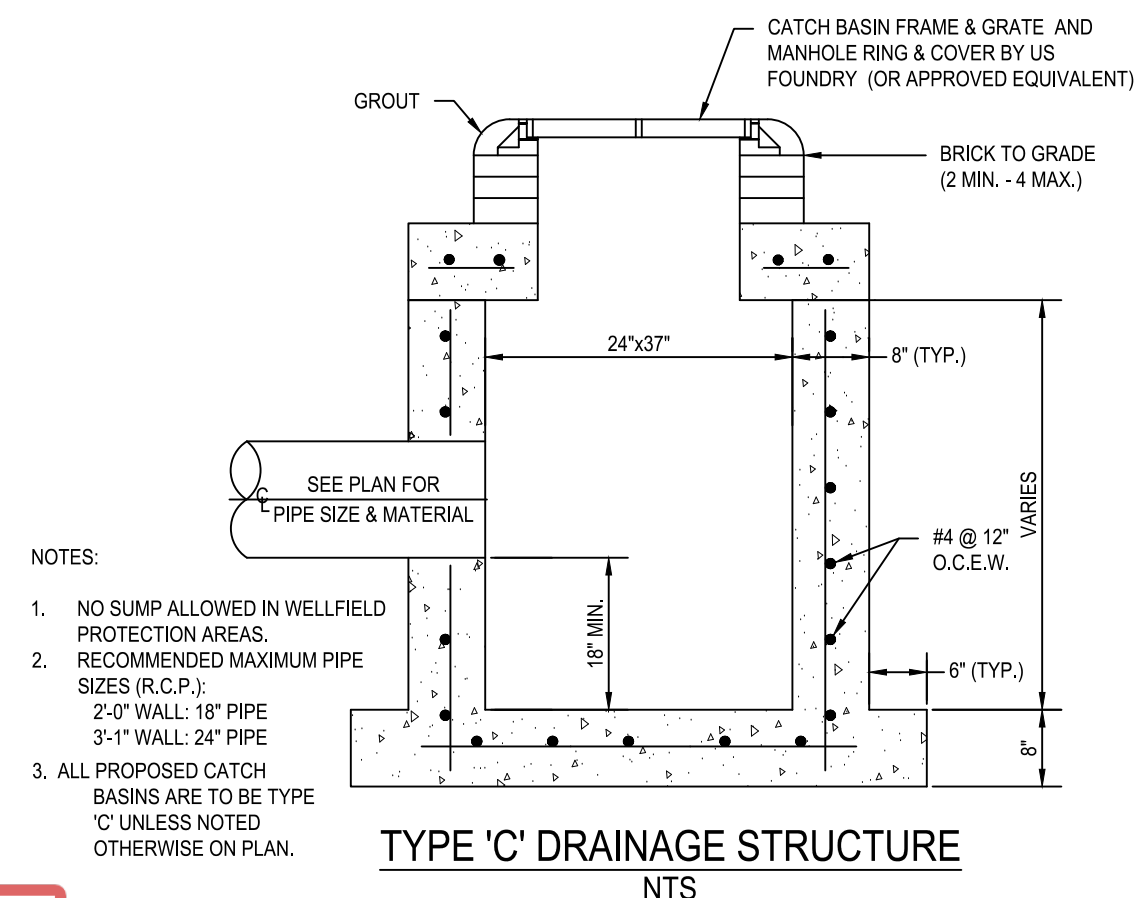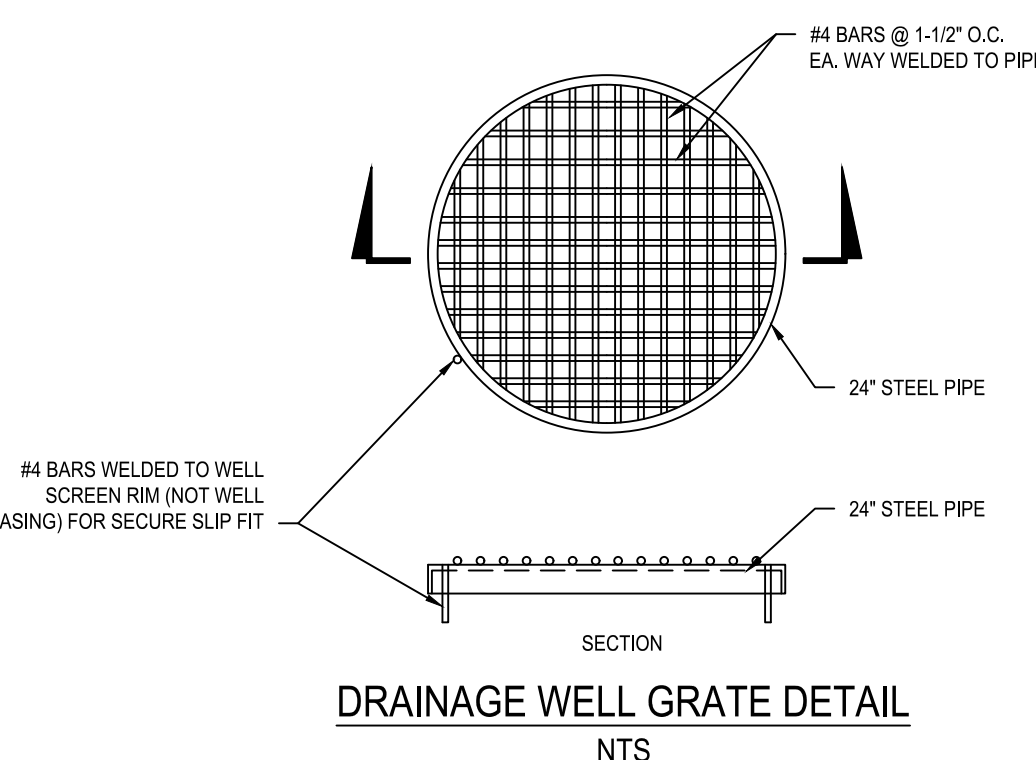

- NOTES:**
1. DRAIN FIELD MAY BE OF SLOTTED CONCRETE PIPE.
 2. PIPES SHALL TERMINATE 2' FROM END OF TRENCH OR CONNECT TO ADDITIONAL CATCH BASINS WITH A MINIMUM OF 4' SEPARATION BETWEEN TRENCH AND CATCH BASIN AS REQUIRED.
 3. COVER PIPE ENDS WITH NO. 10 GALVANIZED OR ALUMINUM SCREEN, OPENING NO LARGER THAN 1/2" x 1/2".
 4. BALLAST ROCK SHALL BE FROM FRESH WATER WASHED FREE OF DELETERIOUS MATTER.
 5. SIDES AND TOP OF TRENCH TO BE LINED WITH ONE LAYER OF PLASTIC TYPE FILTER CLOTH OR APPROVED EQUAL OVERLAP TRENCH LINING MATERIAL A MINIMUM OF TWO FEET AT TOP OF TRENCH
 6. FILTER FABRIC TO BE GEOTEX 351 OR AMOCO 4545 OR EQUIVALENT.

EXFILTRATION TRENCH DETAIL
NTS

DRC

PZ24-12000020
07/15/2026