


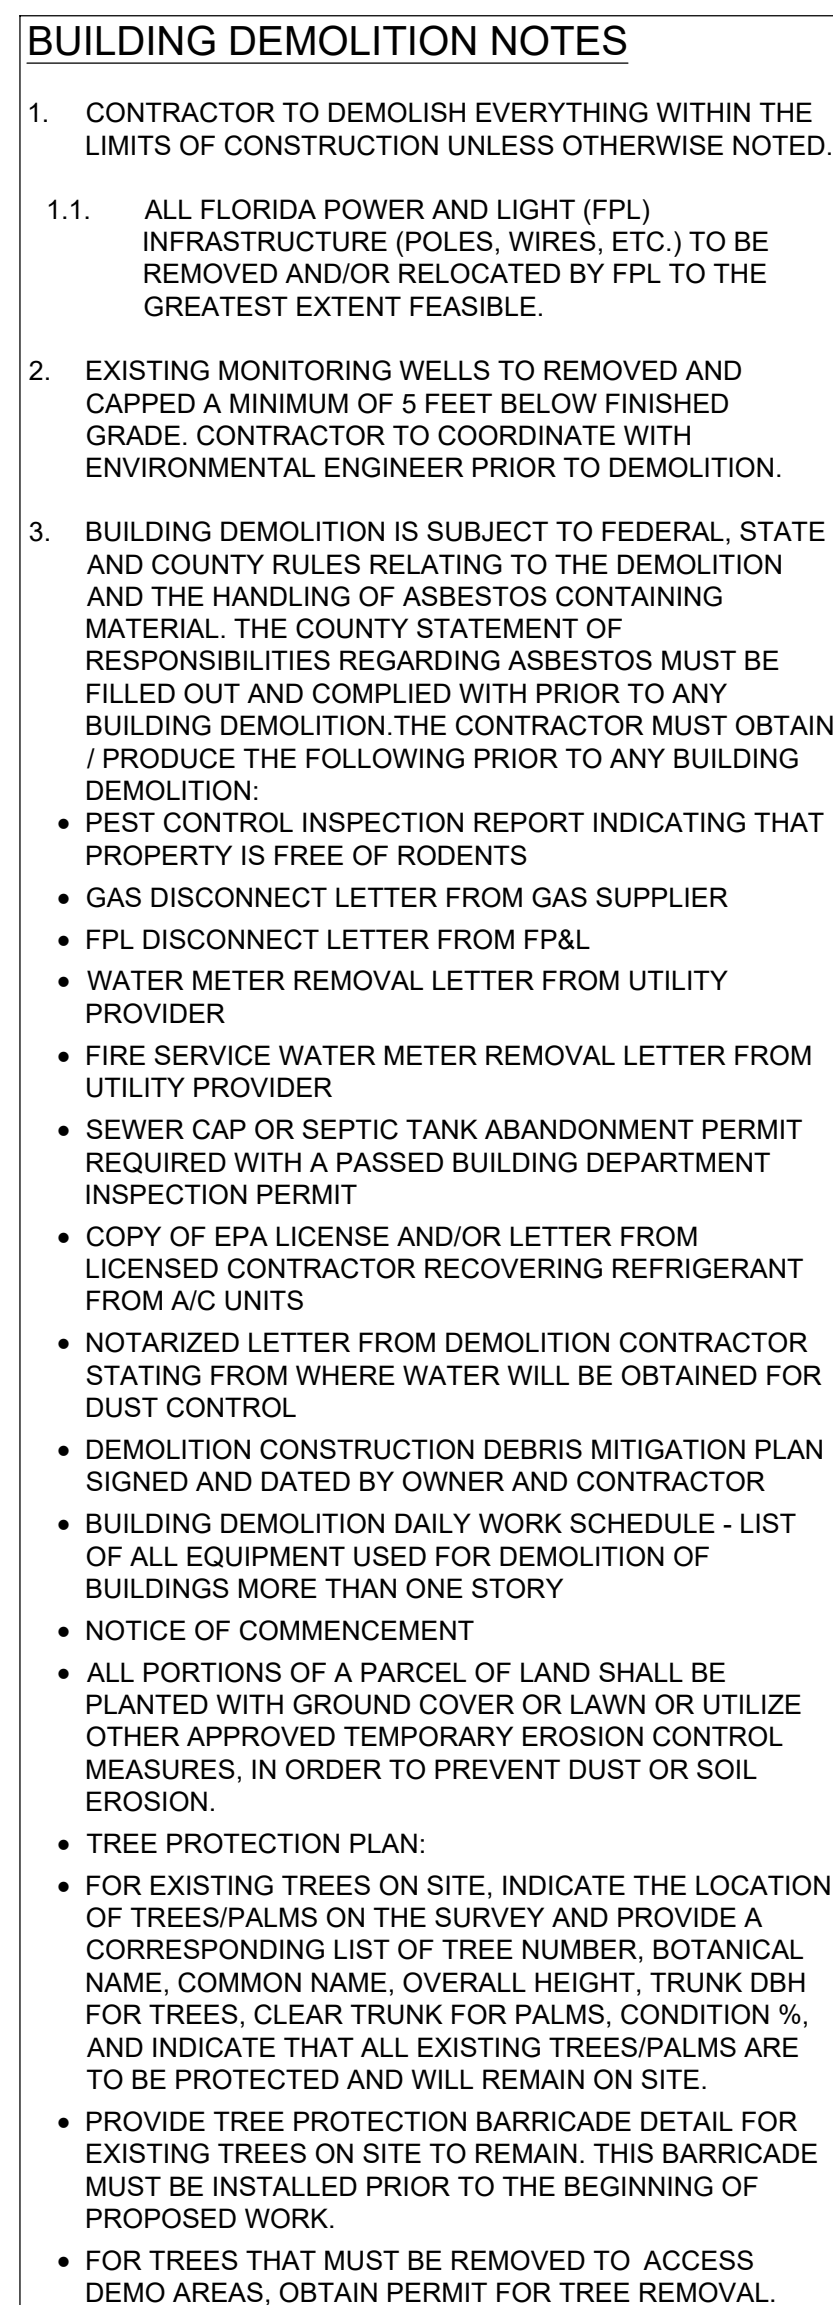

ISSUE DATE:	02/25/2026
DESIGNED BY:	CA
DRAWN BY:	BN
CHECKED BY:	CA
BID-CONTRACT:	

RP
POMPAÑO
LLC

**DOWNTOWN
POMPAÑO -
PHASE 1 -
INFRASTRUCTURE
IMPROVEMENTS**

SHEET TITLE

DEMOLITION PLAN

SHEET NUMBER	CD-103
PROJECT NUMBER	15083.00

DRC
KOKE
PZ26-12000001

