


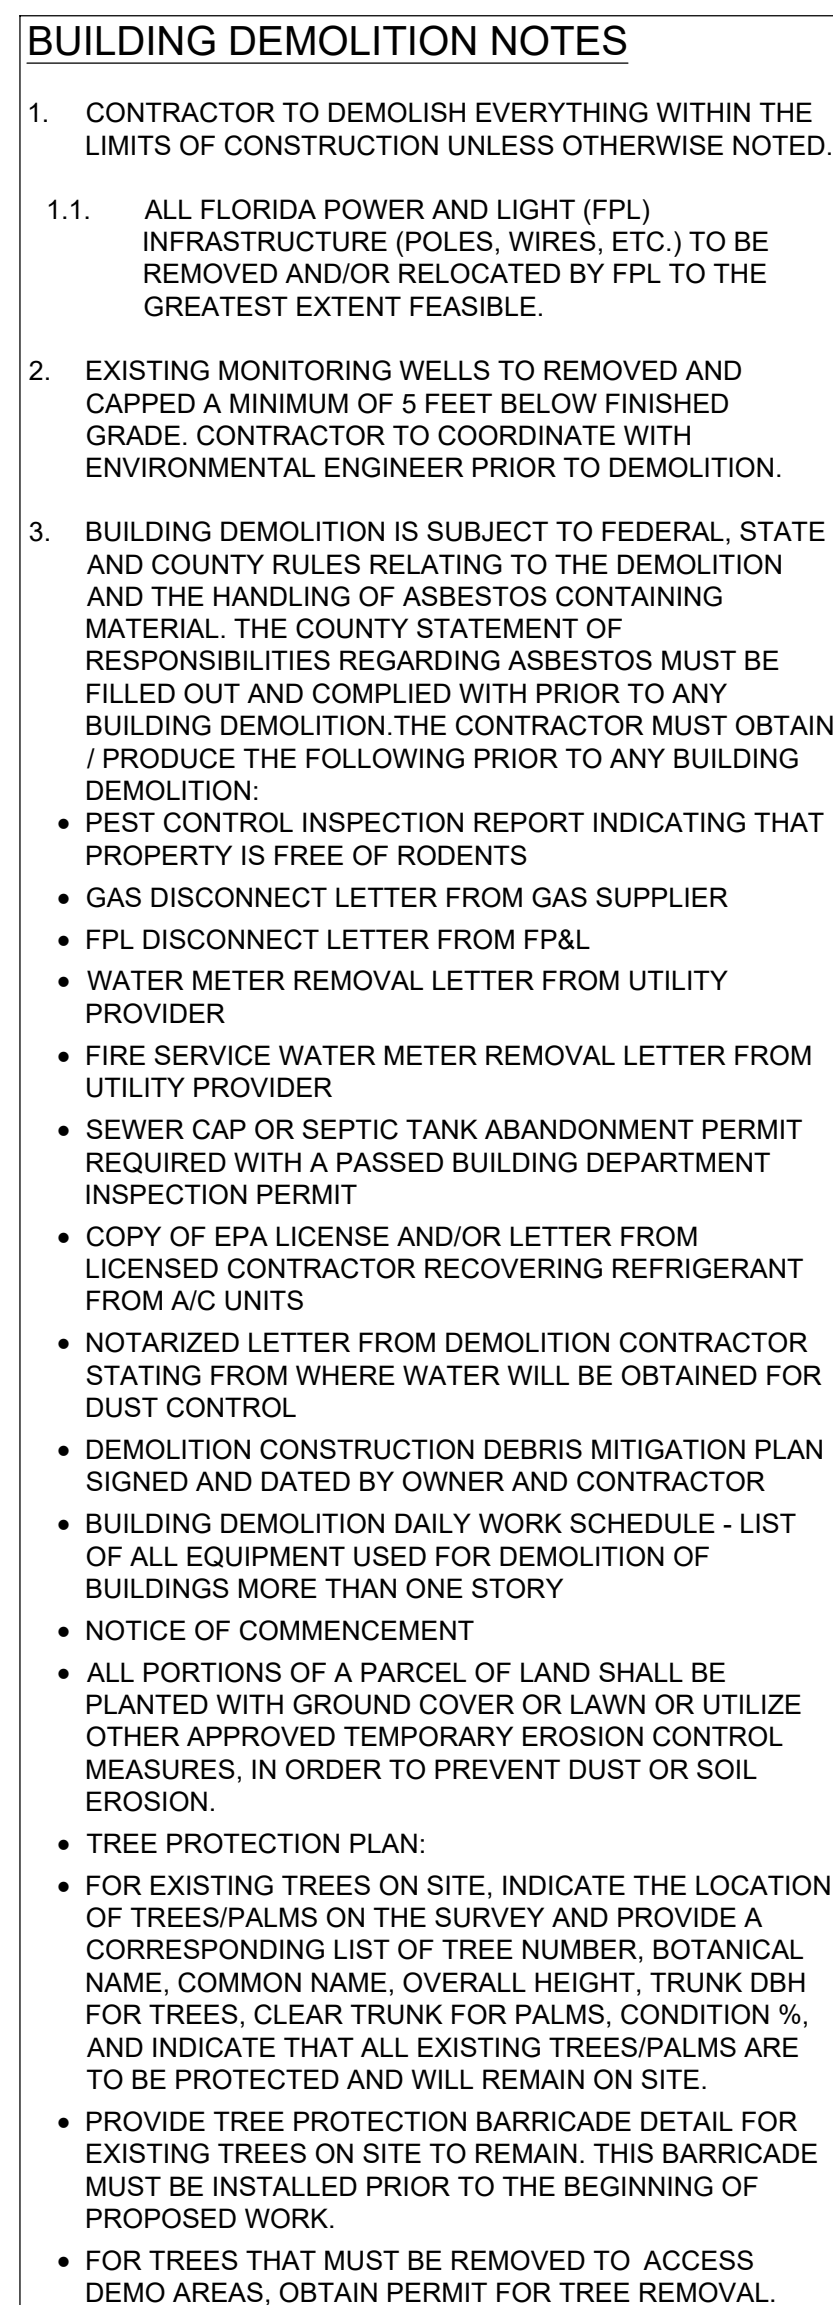

STATUS: PRELIMINARY Drawing name: H:\15083.00 - Downtown Pompano - RP Development LLC\Engineering\Cadd\Phase 1\Infrastructure\15083.00-CD-XX-PH1.dwg Plotted by: dellas On 7/1/2026 6:02 PM