




<u>LEGEND</u>	
#####	EXISTING LINEAR FEATURE TO BE REMOVED
	EXISTING SITE FEATURE TO BE REMOVED
	EXISTING PAVEMENT TO BE REMOVED
	EXISTING BUILDING TO BE REMOVED

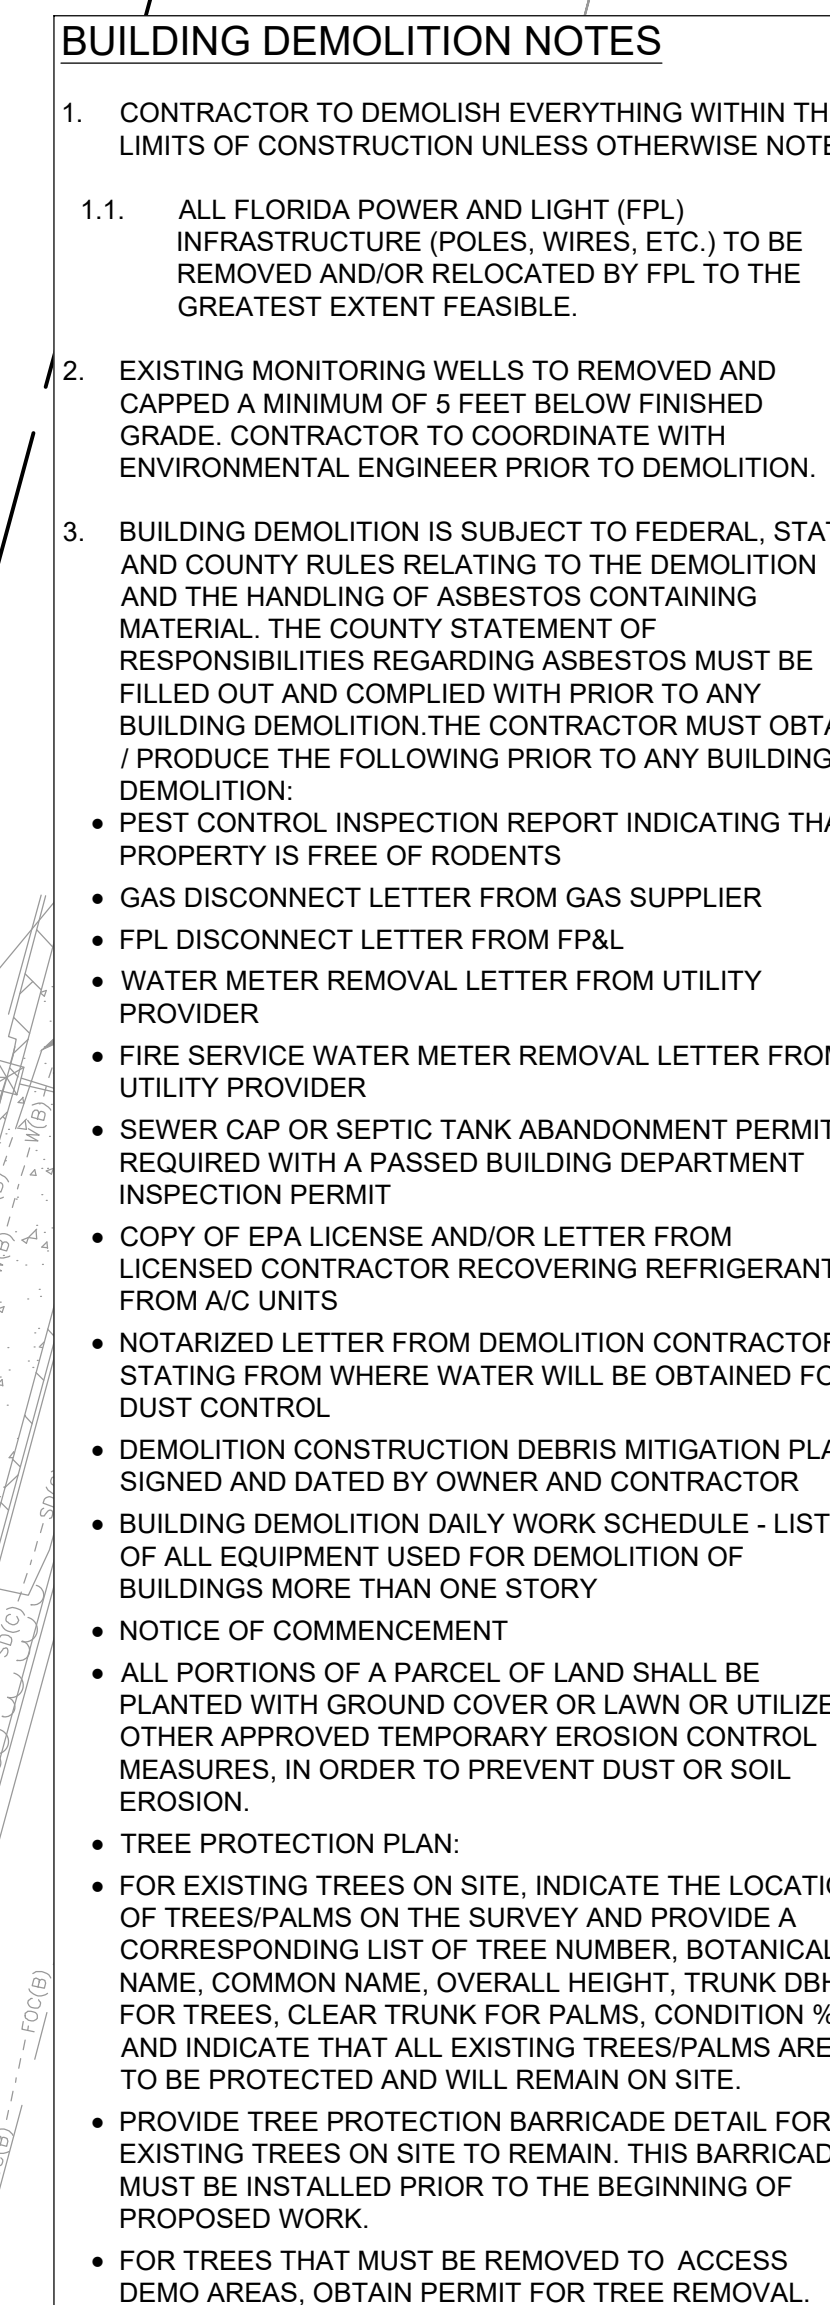