


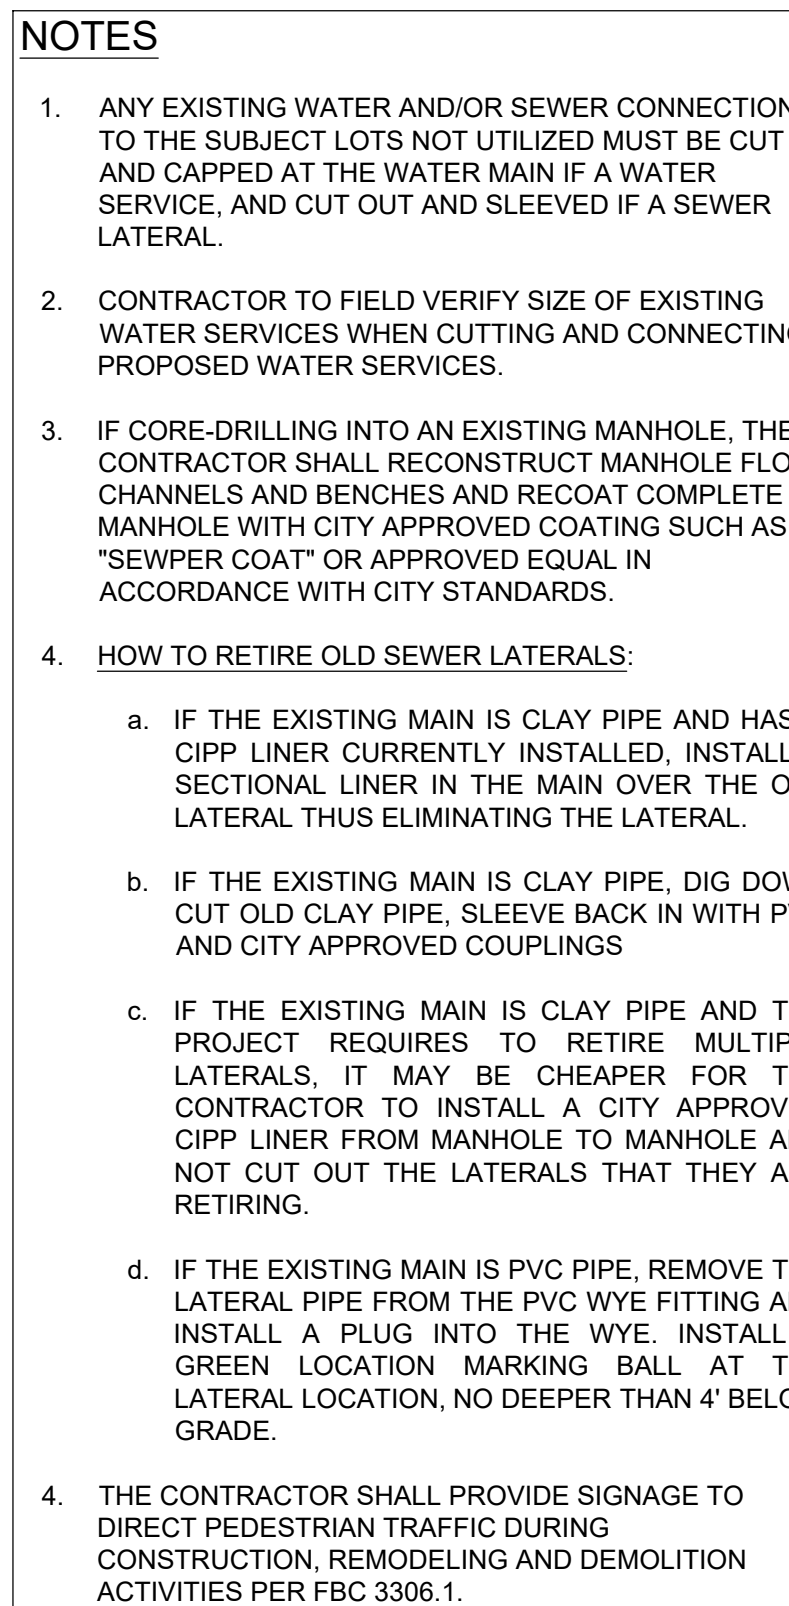

4. THE CONTRACTOR SHALL PROVIDE SIGNAGE TO DIRECT PEDESTRIAN TRAFFIC DURING CONSTRUCTION, REMODELING AND DEMOLITION ACTIVITIES PER FBC 3306.1.

[illegible]

**PRELIMINARY PLAN
NOT FOR CONSTRUCTION**

THESE PLANS ARE NOT FULLY PERMITTED
AND ARE SUBJECT TO REVISIONS MADE
DURING THE PERMITTING PROCESS.

RESPONSIBILITY FOR THE USE OF THESE
PLANS PRIOR TO OBTAINING PERMITS FROM
ALL AGENCIES HAVING JURISDICTION OVER
THE PROJECT WILL FALL SOLELY UPON THE
USER.

ISSUE DATE:	02/25/2026
DESIGNED BY:	CA
DRAWN BY:	BN
CHECKED BY:	CA
BID-CONTRACT:	

CHRISTOPHER T. ANDREONI, P.E.
FLORIDA REG. NO. 84184
(FOR THE FIRM)

A
HE CLIENT

**RP
POMPANO
LLC**

PROJECT

**DOWNTOWN
POMPAÑO -
PHASE 1 -
INFRASTRUCTURE
IMPROVEMENTS**

SHEET TITLE

WATER AND SEWER PLAN

SHEET NUMBER	CU-107
PROJECT NUMBER	15083.00

MATCH LINE: REF. SHEET CU-104

NO PROPOSED
WATER OR SEWER
ON THIS SHEET

MATCH LINE: REF. SHEET CU-108