

PZ26-12000001  
04/01/2026



05/20/2026  
304 East Atlantic Blvd.  
Pompano Beach, FL 3306  
PH: (954) 788-3400

Florida Engineering Business License: CA7928  
Florida Surveyor and Mapper Business License: LB8660  
Florida Landscape Architecture Business License: LC26000

## REVISIONS

[illegible]

**PRELIMINARY PLAN**  
**NOT FOR CONSTRUCTION**

THESE PLANS ARE NOT FULLY PERMITTED  
AND ARE SUBJECT TO REVISIONS MADE  
DURING THE PERMITTING PROCESS.

RESPONSIBILITY FOR THE USE OF THESE PLANS PRIOR TO OBTAINING PERMITS FROM ALL AGENCIES HAVING JURISDICTION OVER THE PROJECT WILL FALL SOLELY UPON THE USER.

ISSUE DATE: 02/25/202

DESIGNED BY: SL. K

DRAWN BY: KU, E

|               |  |
|---------------|--|
| BID-CONTRACT: |  |
|---------------|--|

PAUL H. WEINBERG, PLA  
FLORIDA REG. NO. LA6666804  
(FOR THE FIRM)

**CLIENT**

**RP  
POMPAÑO  
LLC**

|         |
|---------|
| PROJECT |
|---------|


**DOWNTOWN  
POMPANO**

**SHEET TITLE**

## TREE DISPOSITION PLAN

SHEET  
NUMBER **LD-103**

|                |          |
|----------------|----------|
| PROJECT NUMBER | 15083.00 |
|----------------|----------|

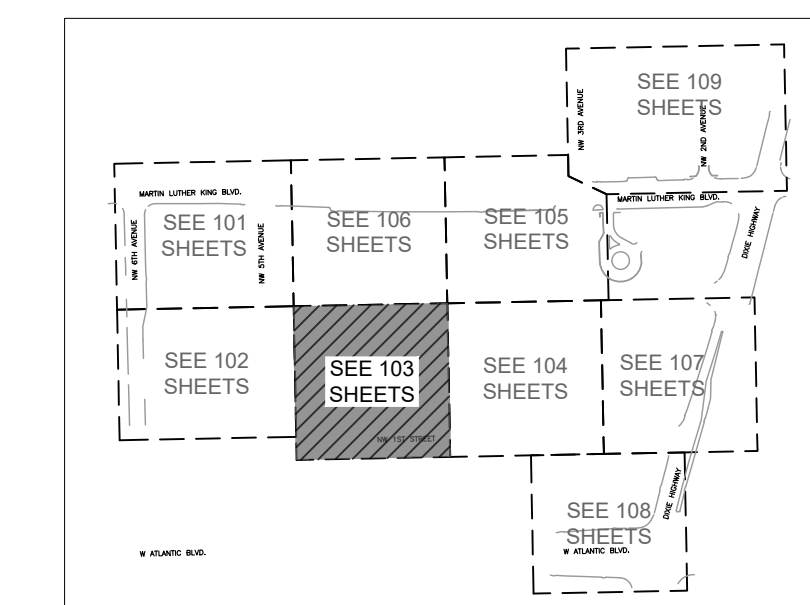

## KEY PLAN


MATCH LINE: REF. SHEET LD-102

— MATCHLINE: REF. SHEET LD-104

| TREE DISPOSITION LEGEND                                                               |                                                                                       |
|---------------------------------------------------------------------------------------|---------------------------------------------------------------------------------------|
| SYMBOL                                                                                | DESCRIPTION                                                                           |
|                                                                                       | EXISTING TREE / PALM TO REMAIN (NO SYMBOL) TO BE PROTECTED DURING CONSTRUCTION        |
|  | EXISTING TREE / PALM TO RELOCATE. REFER TO LANDSCAPE PLAN FOR NEW LOCATION            |
|  | EXISTING TREE / PALM TO REMOVE. REMOVE ALL CAT 1 INVASIVE EXOTICS. (EX: BRAZ, PEPPER) |
| <div>XXX-xx</div>                                                                     | EXISTING TREE / PALM NUMBER. REFER TO TREE DISPOSITION TABLE                          |
|                                                                                       |                                                                                       |

TREE DISPOSITION NOTES

1. EXISTING TREES TO REMAIN SHALL BE TRIMMED PER ANSI-A300 STANDARDS, REMOVING WEAKEST RUBBING BRANCHES AND DEAD BRANCHES, BUT RETAINING 80% OF FOLIAGE. LARGE TREES SHALL HAVE LOWER BRANCHES CLEARED UP TO 8'.
2. SYMBOLS MAY BE SHOWN OFFSET FROM ACTUAL TREE LOCATION FOR CLARITY.
3. CONTACT LANDSCAPE ARCHITECT / ISA CERTIFIED ARBORIST FOR CLARIFICATION ON ANY DISCREPANCIES.
4. TRIMMING AND ANY NECESSARY ROOT PRUNING SHALL BE PERFORMED OR SUPERVISED BY A CERTIFIED ARBORIST.
5. ALL TREE WORK SHALL BE PERMITTING BY A REGISTERED COUNTY TREE TRIMMER. LANDSCAPERS SHALL BE PROVIDED FOR A. RELOCATED TREES AND PALMS
7. REMOVAL OF ANY TREES OR PALMS WILL REQUIRE A WRITTEN "TREE REMOVAL PERMIT" FROM THE LOCAL GOVERNING AGENCY PRIOR TO REMOVAL. CONFIRM WITH LOCAL GOVERNING AGENCY THAT TREES CLASSIFIED AS NUISANCE/EXOTIC INVASIVE MAY BE EXEMPT.
8. ALL TREES AND PLANT MATERIAL TO REMAIN SHALL BE PROTECTED DURING CONSTRUCTION. REFER TO TREE PROTECTION DETAIL. THE CONTRACTOR SHALL TAKE EXTRA CAUTION TO PREVENT ANY DAMAGE TO THE TRUNK, ROOT ZONES AND GRADE.
9. ALL CATEGORY 1 EXOTIC/INVASIVE TREES TO BE REMOVED PER LOCAL ORDINANCE.

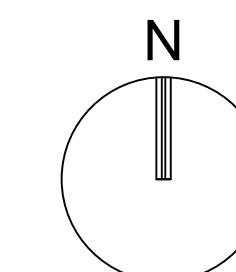

GRAPHIC SCALE

SCALE: 1" = 20'

NOTE: PRINTED DRAWING SIZE  
MAY HAVE CHANGED FROM  
ORIGINAL. VERIFY SCALE USING  
BAR SCALE ABOVE.

Drawing name: H:\15083.00 - DOWNTOWN POMPADOUR - RP Development LLC\Landscape Architecture\CAD\15083.00-1D-1XX.dwg

STATISTICS: BPEI IMINABV



PZ26-12000001  
08/05/2026