


PZ26-12000001
04/01/2026



05/20/2026
301 East Atlantic Blvd.
Pompano Beach, FL 33060
PH: (954) 788-3400

Florida Engineering Business License: CA7928
Florida Surveyor and Mapper Business License: LB6860
Florida Landscape Architecture Business License: LC2600045

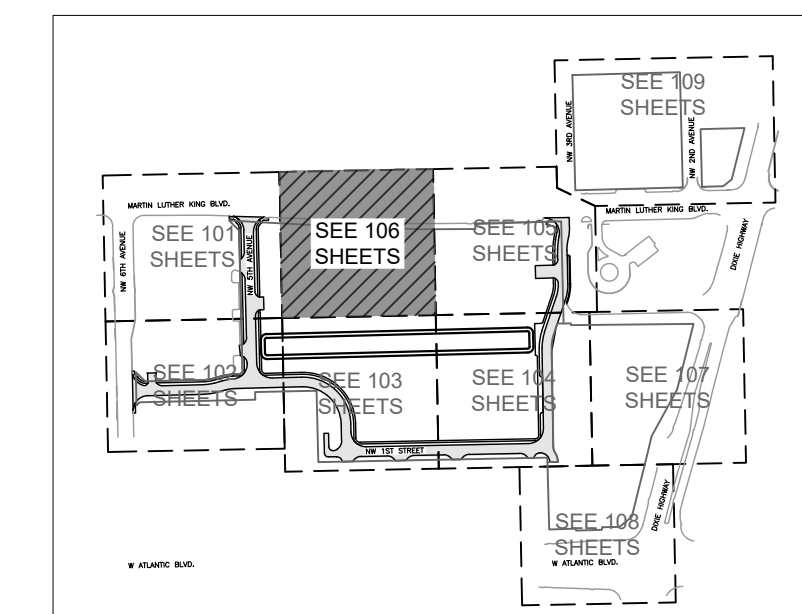

KEY PLAN

[illegible]

**PRELIMINARY PLAN
NOT FOR CONSTRUCTION**

THESE PLANS ARE NOT FULLY PERMITTED
AND ARE SUBJECT TO REVISIONS MADE
DURING THE PERMITTING PROCESS.

RESPONSIBILITY FOR THE USE OF THESE PLANS PRIOR TO OBTAINING PERMITS FROM ALL AGENCIES HAVING JURISDICTION OVER THE PROJECT WILL FALL SOLELY UPON THE USER.

ISSUE DATE:	02/25/2026
-------------	------------

DESIGNED BY: SL, KU

DRAWN BY: KU, EZ

CHECKED BY:	SL, KU
-------------	--------

BID-CONTRACT:

PAUL H. WEINBERG, PLA
FLORIDA REG. NO. LA6666804
(FOR THE FIRM)

CLIENT

RP
POMPANO
LLC

PROJECT	
---------	--


DOWNTOWN POMPANO

SHEET TITLE

PHOTOMETRIC PLAN

SHEET NUMBER **LL-106**

PROJECT NUMBER	15083.00
----------------	----------

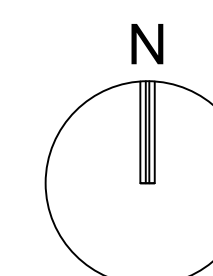

GRAPHIC SCALE



A horizontal scale bar with alternating black and white segments. It is marked with the numbers 0, 20, and 40.

SCALE: 1" = 20'

NOTE: PRINTED DRAWING SIZE
MAY HAVE CHANGED FROM
ORIGINAL. VERIFY SCALE USING
BAR SCALE ABOVE.

PZ26-12000001
08/05/2026

PZ26-12000001
08/05/2026

drawing name: H:\5983.00 - Downtown Pompano - RP Development LLC\landscape Architecture\CAD\5983.00-LL-1XX.dwg

[illegible]