


Revisions	
Δ	
Δ	
Δ	
Δ	
Δ	
Δ	
Δ	
Δ	
Δ	









Phase:
PERMIT
DOCUMENTS

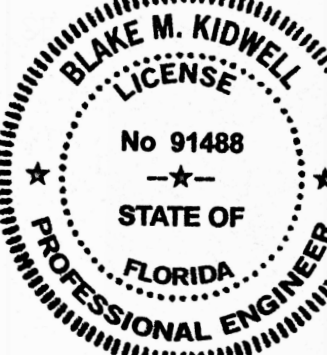

Scale:	Date
N.T.S.	01/27/25
Job No.	Plot Date
24-1832.00	08/19/25
Drawn by	Sheet No.
BMK	C5.2
Proj. Mgr.	BMK
Appr. by	- of -
BMK	

This document has been digitally signed and sealed by Blake M. Kidwell on 08/19/2025.

Printed copies of this document are not considered signed and sealed.

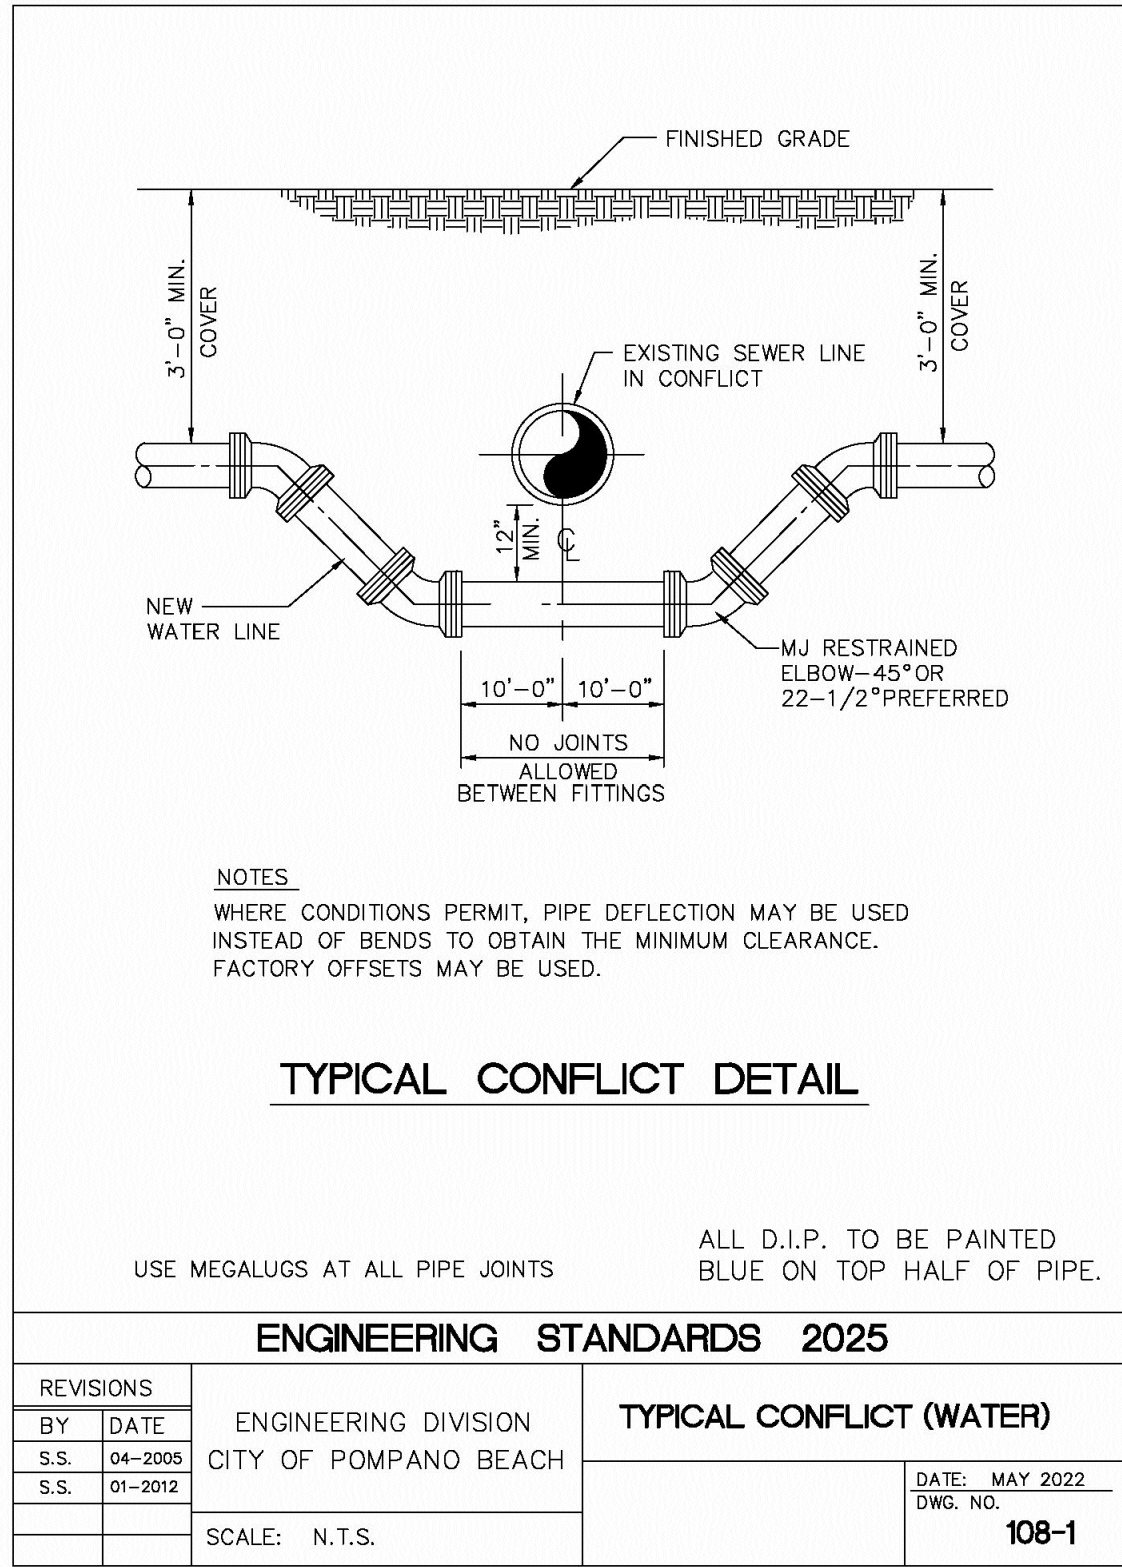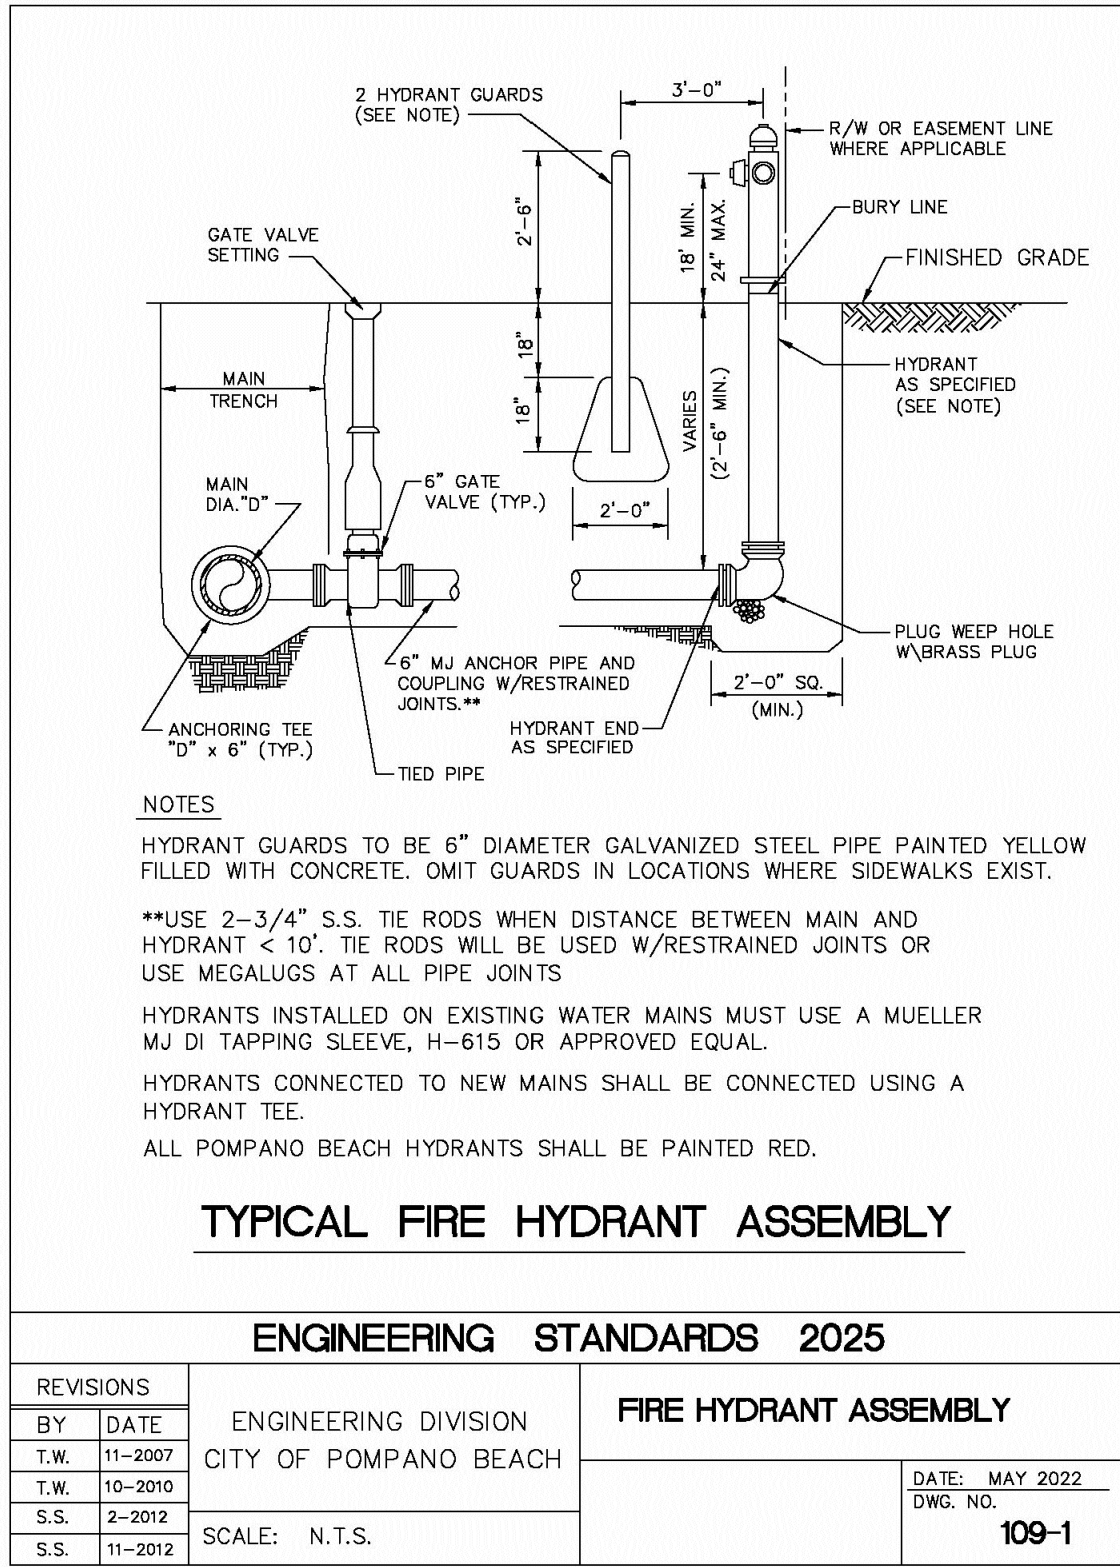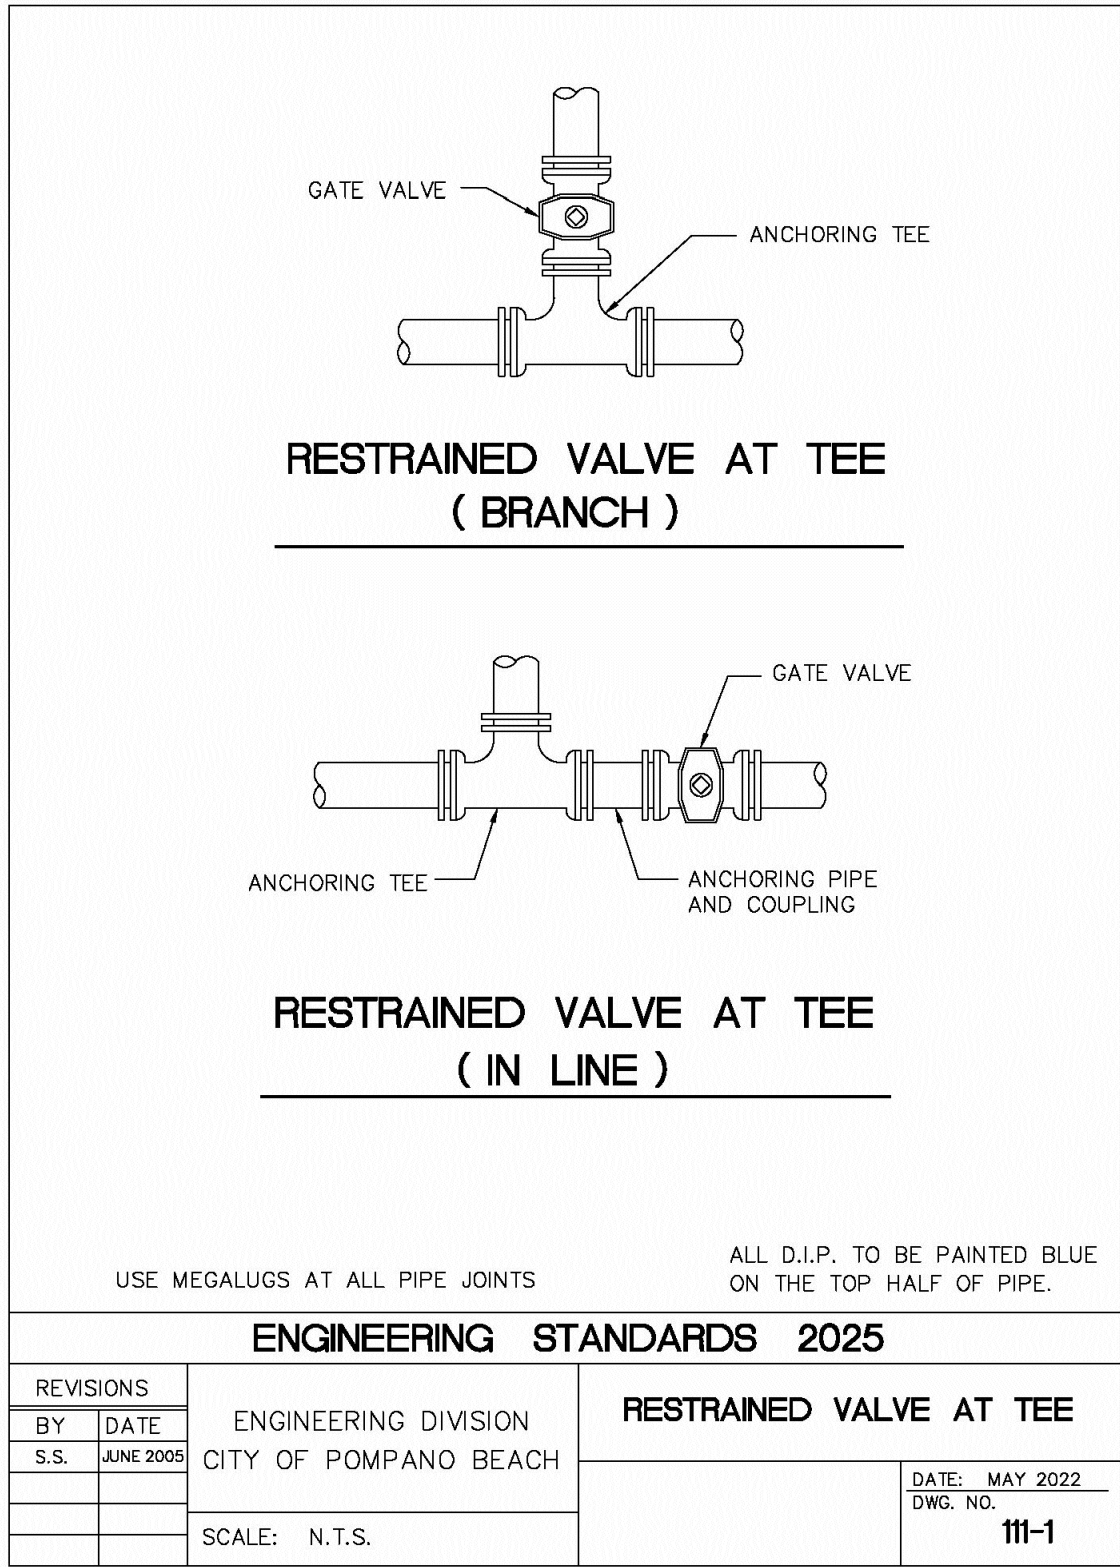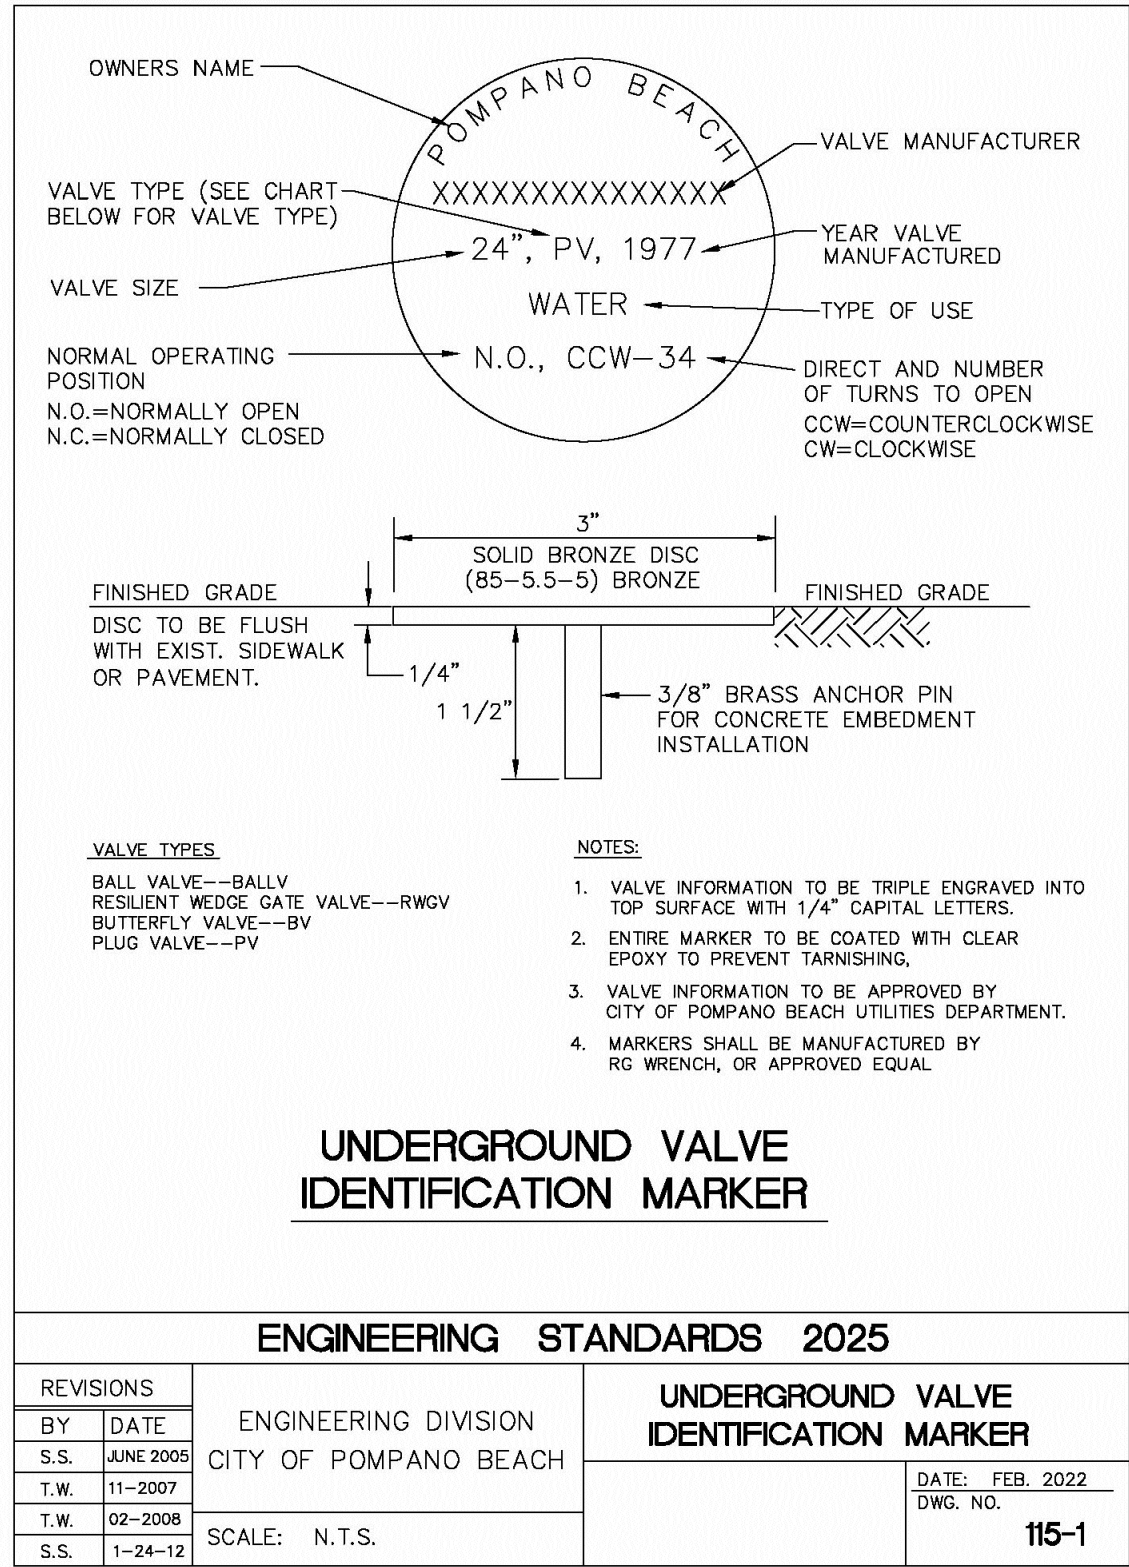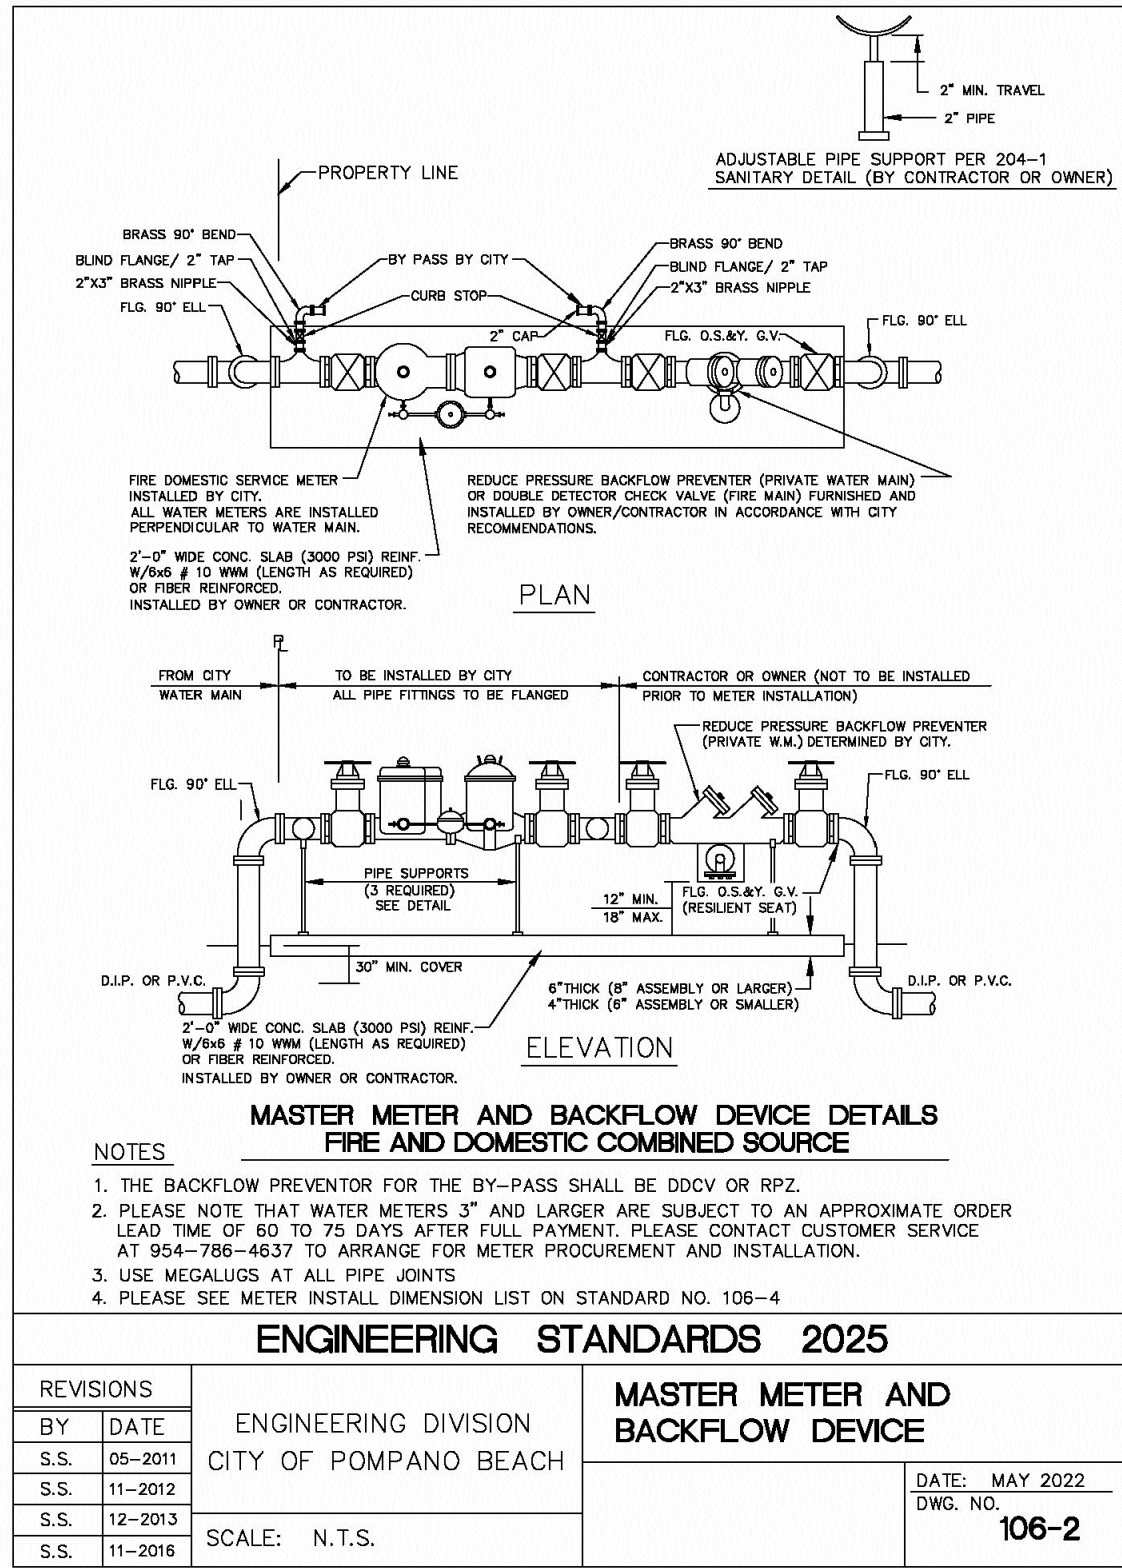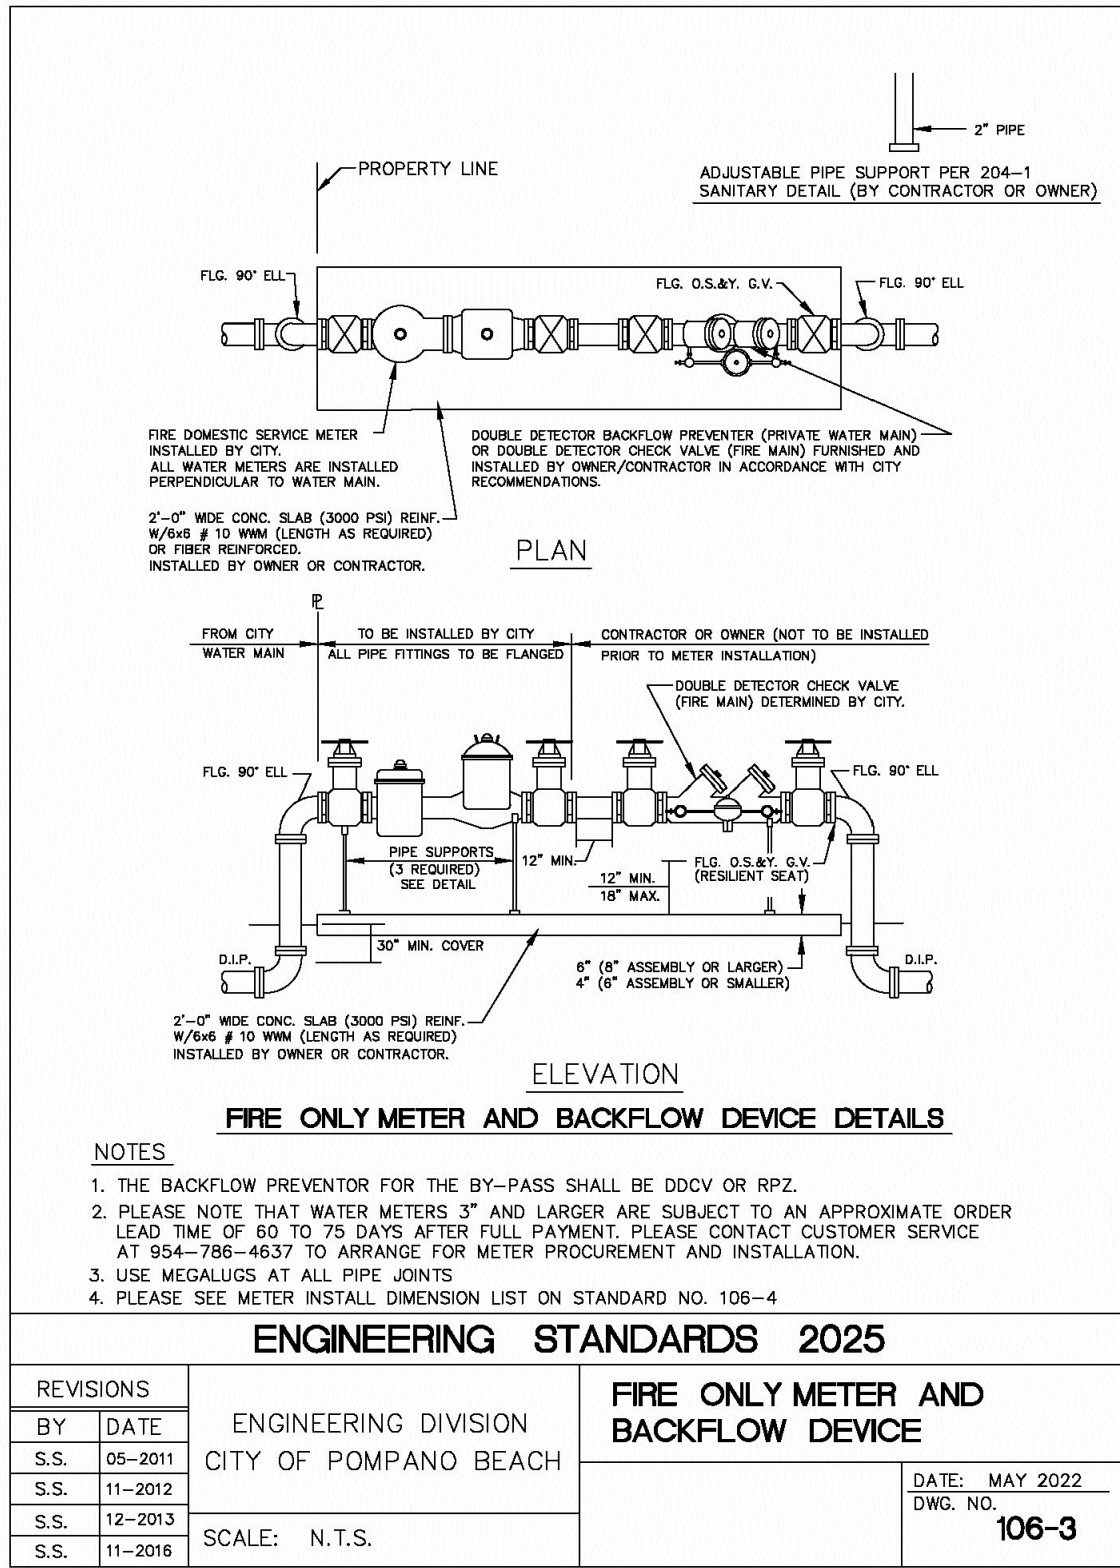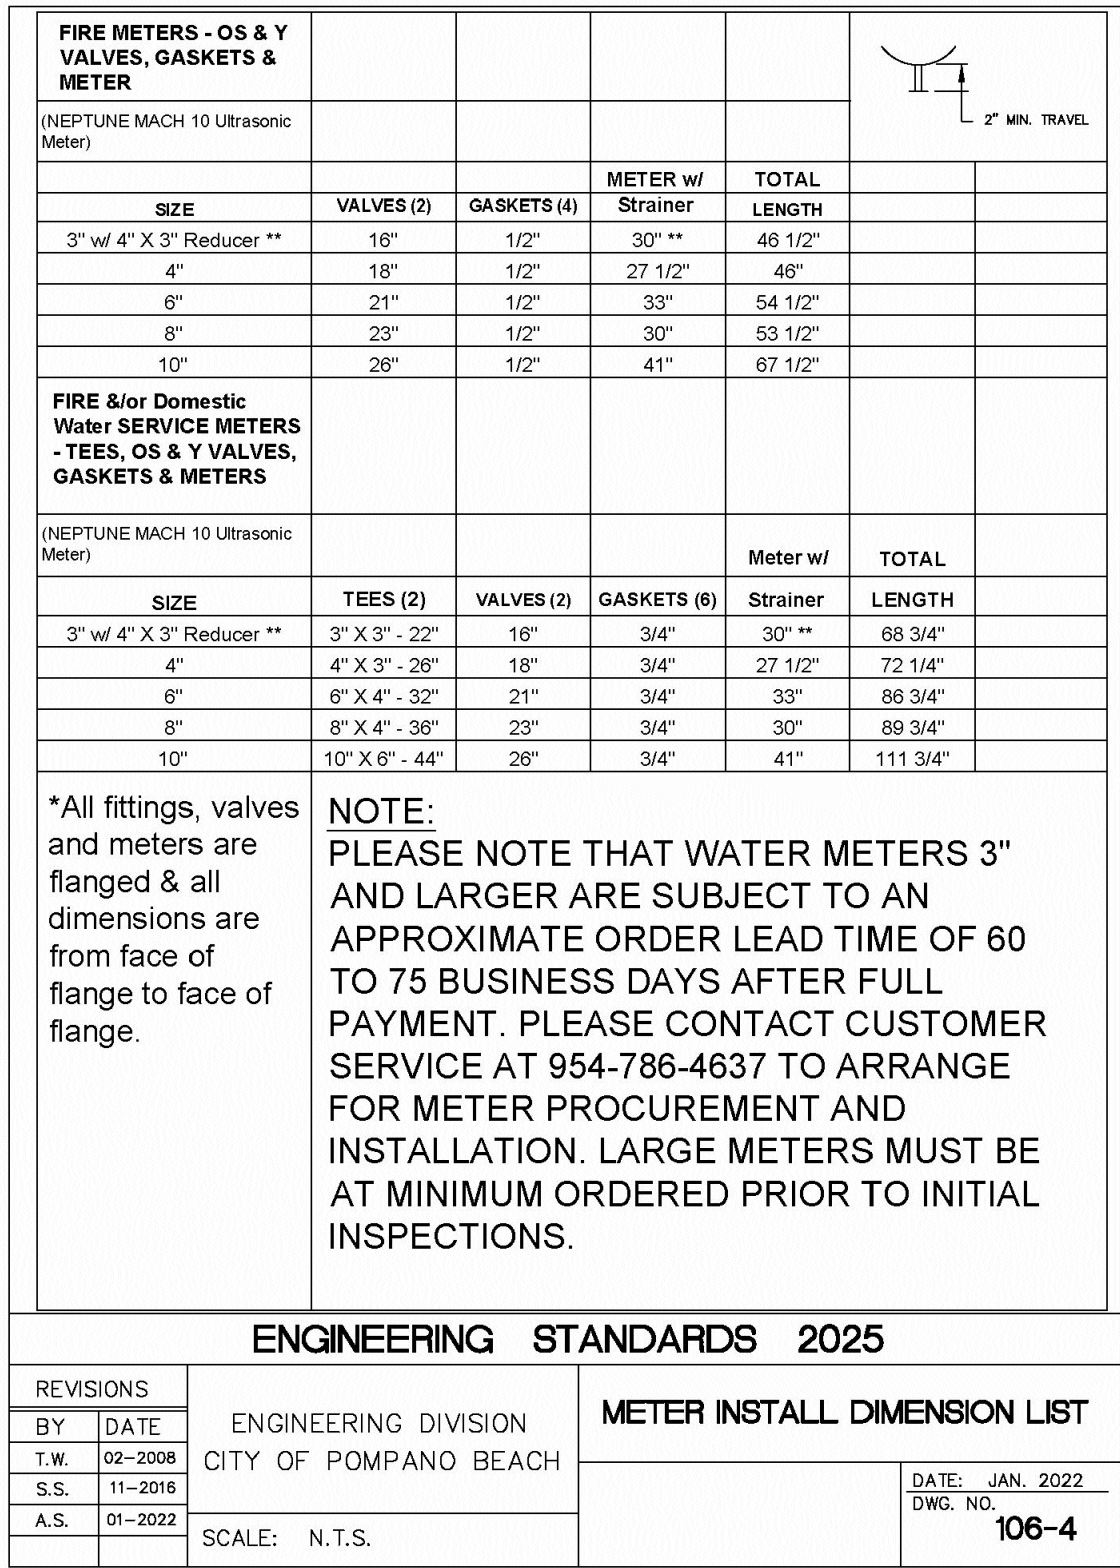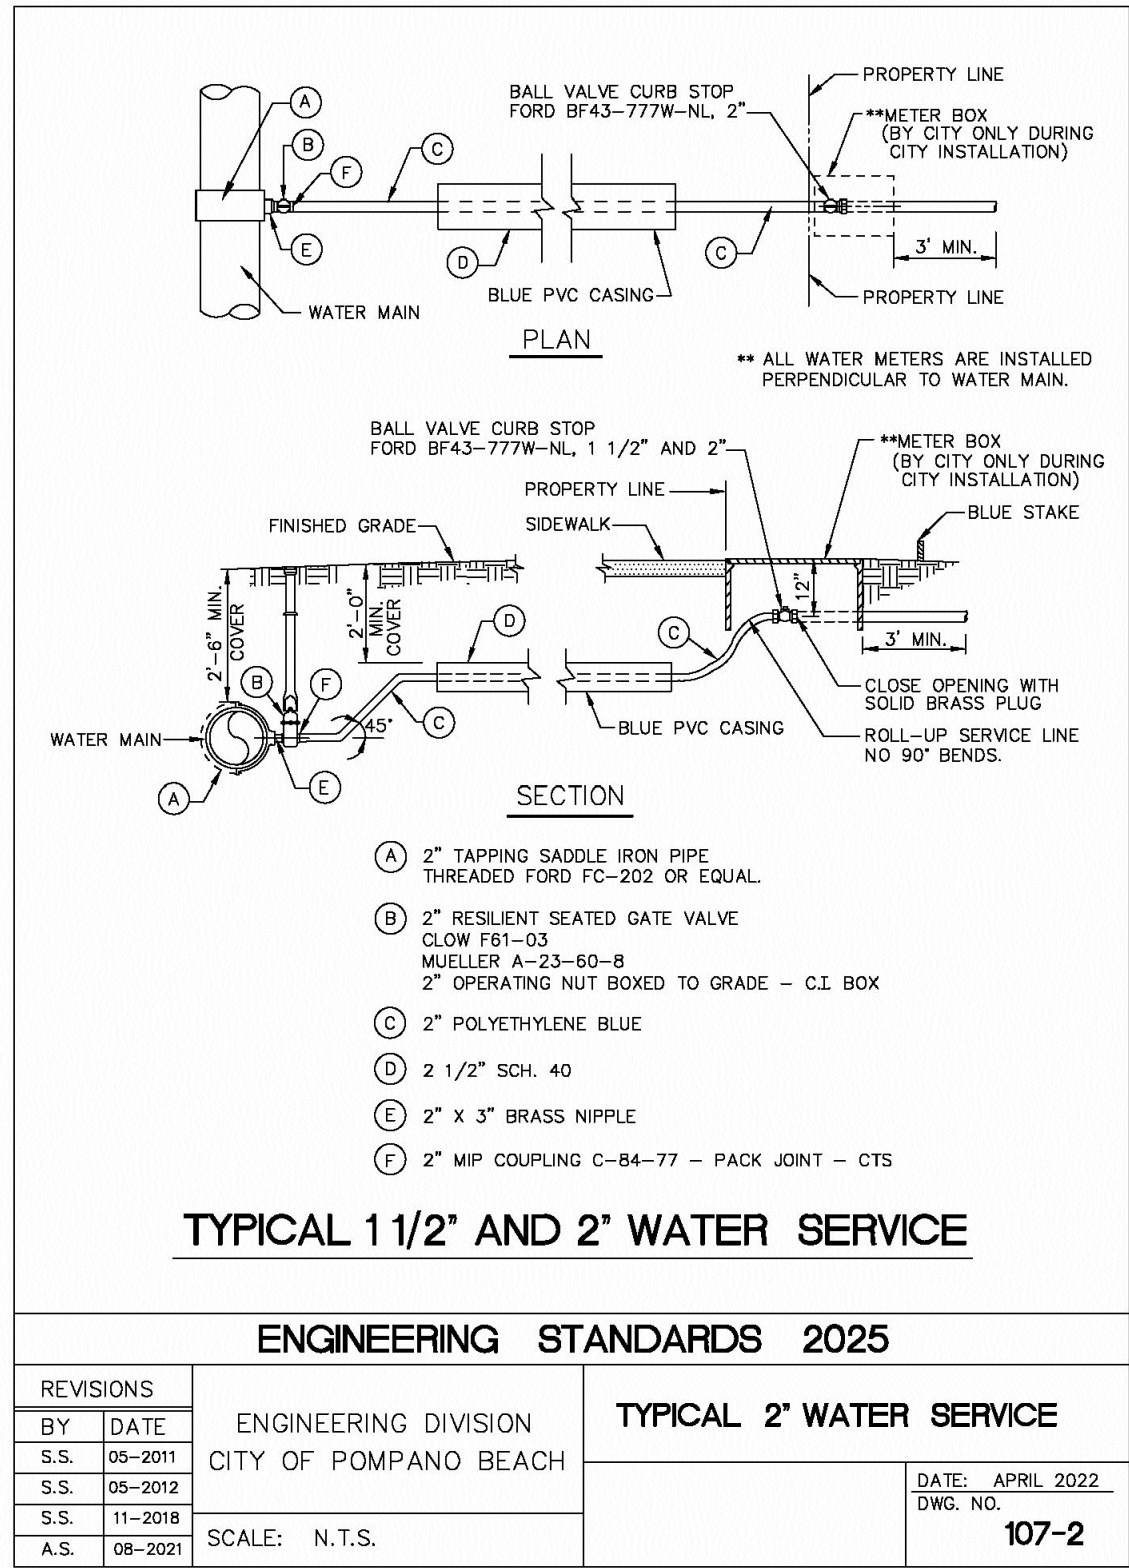

Received after DRC Meeting to address DRC comments prior to the submission of a Building Permit Application.