


40' 20' 10' 0

SCALE: 1" = 10'

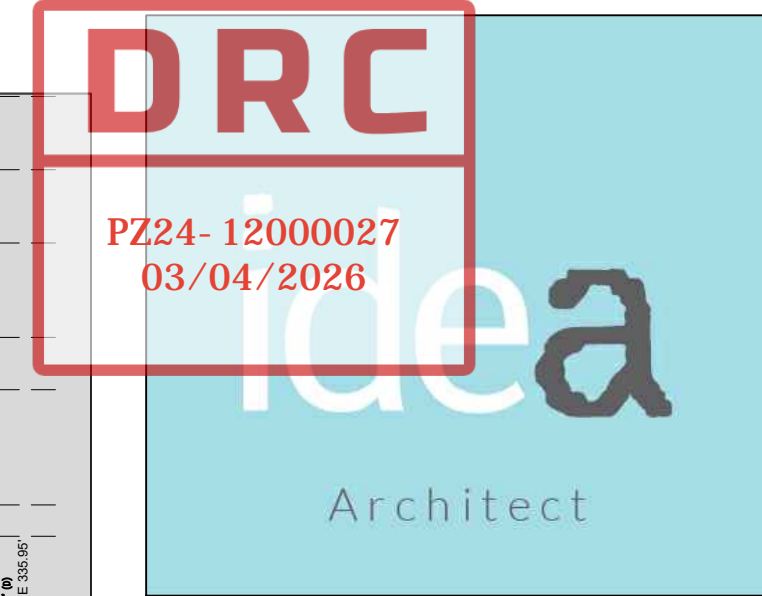

Title	
<h1 style="text-align: center;">PLANTING PLAN GROUND FLOOR</h1>	
Drawn	Field
GSLA	LANDSCAPE ARCH
Verified	Scale
KG	as shown
Approved	Date
KG	10-09-2024
Project Manager	Dwg. no.
KG	L-203
Project	
24-838	

KEY: