

[illegible]

**PRELIMINARY PLAN
NOT FOR CONSTRUCTION**

THESE PLANS ARE NOT FULLY PERMITTED
AND ARE SUBJECT TO REVISIONS MADE
DURING THE PERMITTING PROCESS.
RESPONSIBILITY FOR THE USE OF THESE
PLANS PRIOR TO OBTAINING PERMITS FROM
ALL AGENCIES HAVING JURISDICTION OVER
THE PROJECT WILL FALL SOLELY UPON THE
USER.

ISSUE DATE:	10/15/2025
-------------	------------

DESIGNED BY: KU, SL

DRAWN BY: KU, GM

CHECKED BY: KU, KS

BID-CONTRACT:

PAUL H. WEINBERG, PLA
FLORIDA REG. NO. LA6666804
(FOR THE FIRM)

CLIENT

**FIRST
INDUSTRIAL**

PROJECT


**FIRST 95 DISTRIBUTION
CENTER- PHASE II
1000-1041 NW 12th Ter.
Pompano Beach, FL**

SHEET TITLE

LIGHTING DETAILS

**SHEET
NUMBER** **LL-501**


PROJECT NUMBER	10607.14
-------------------	----------

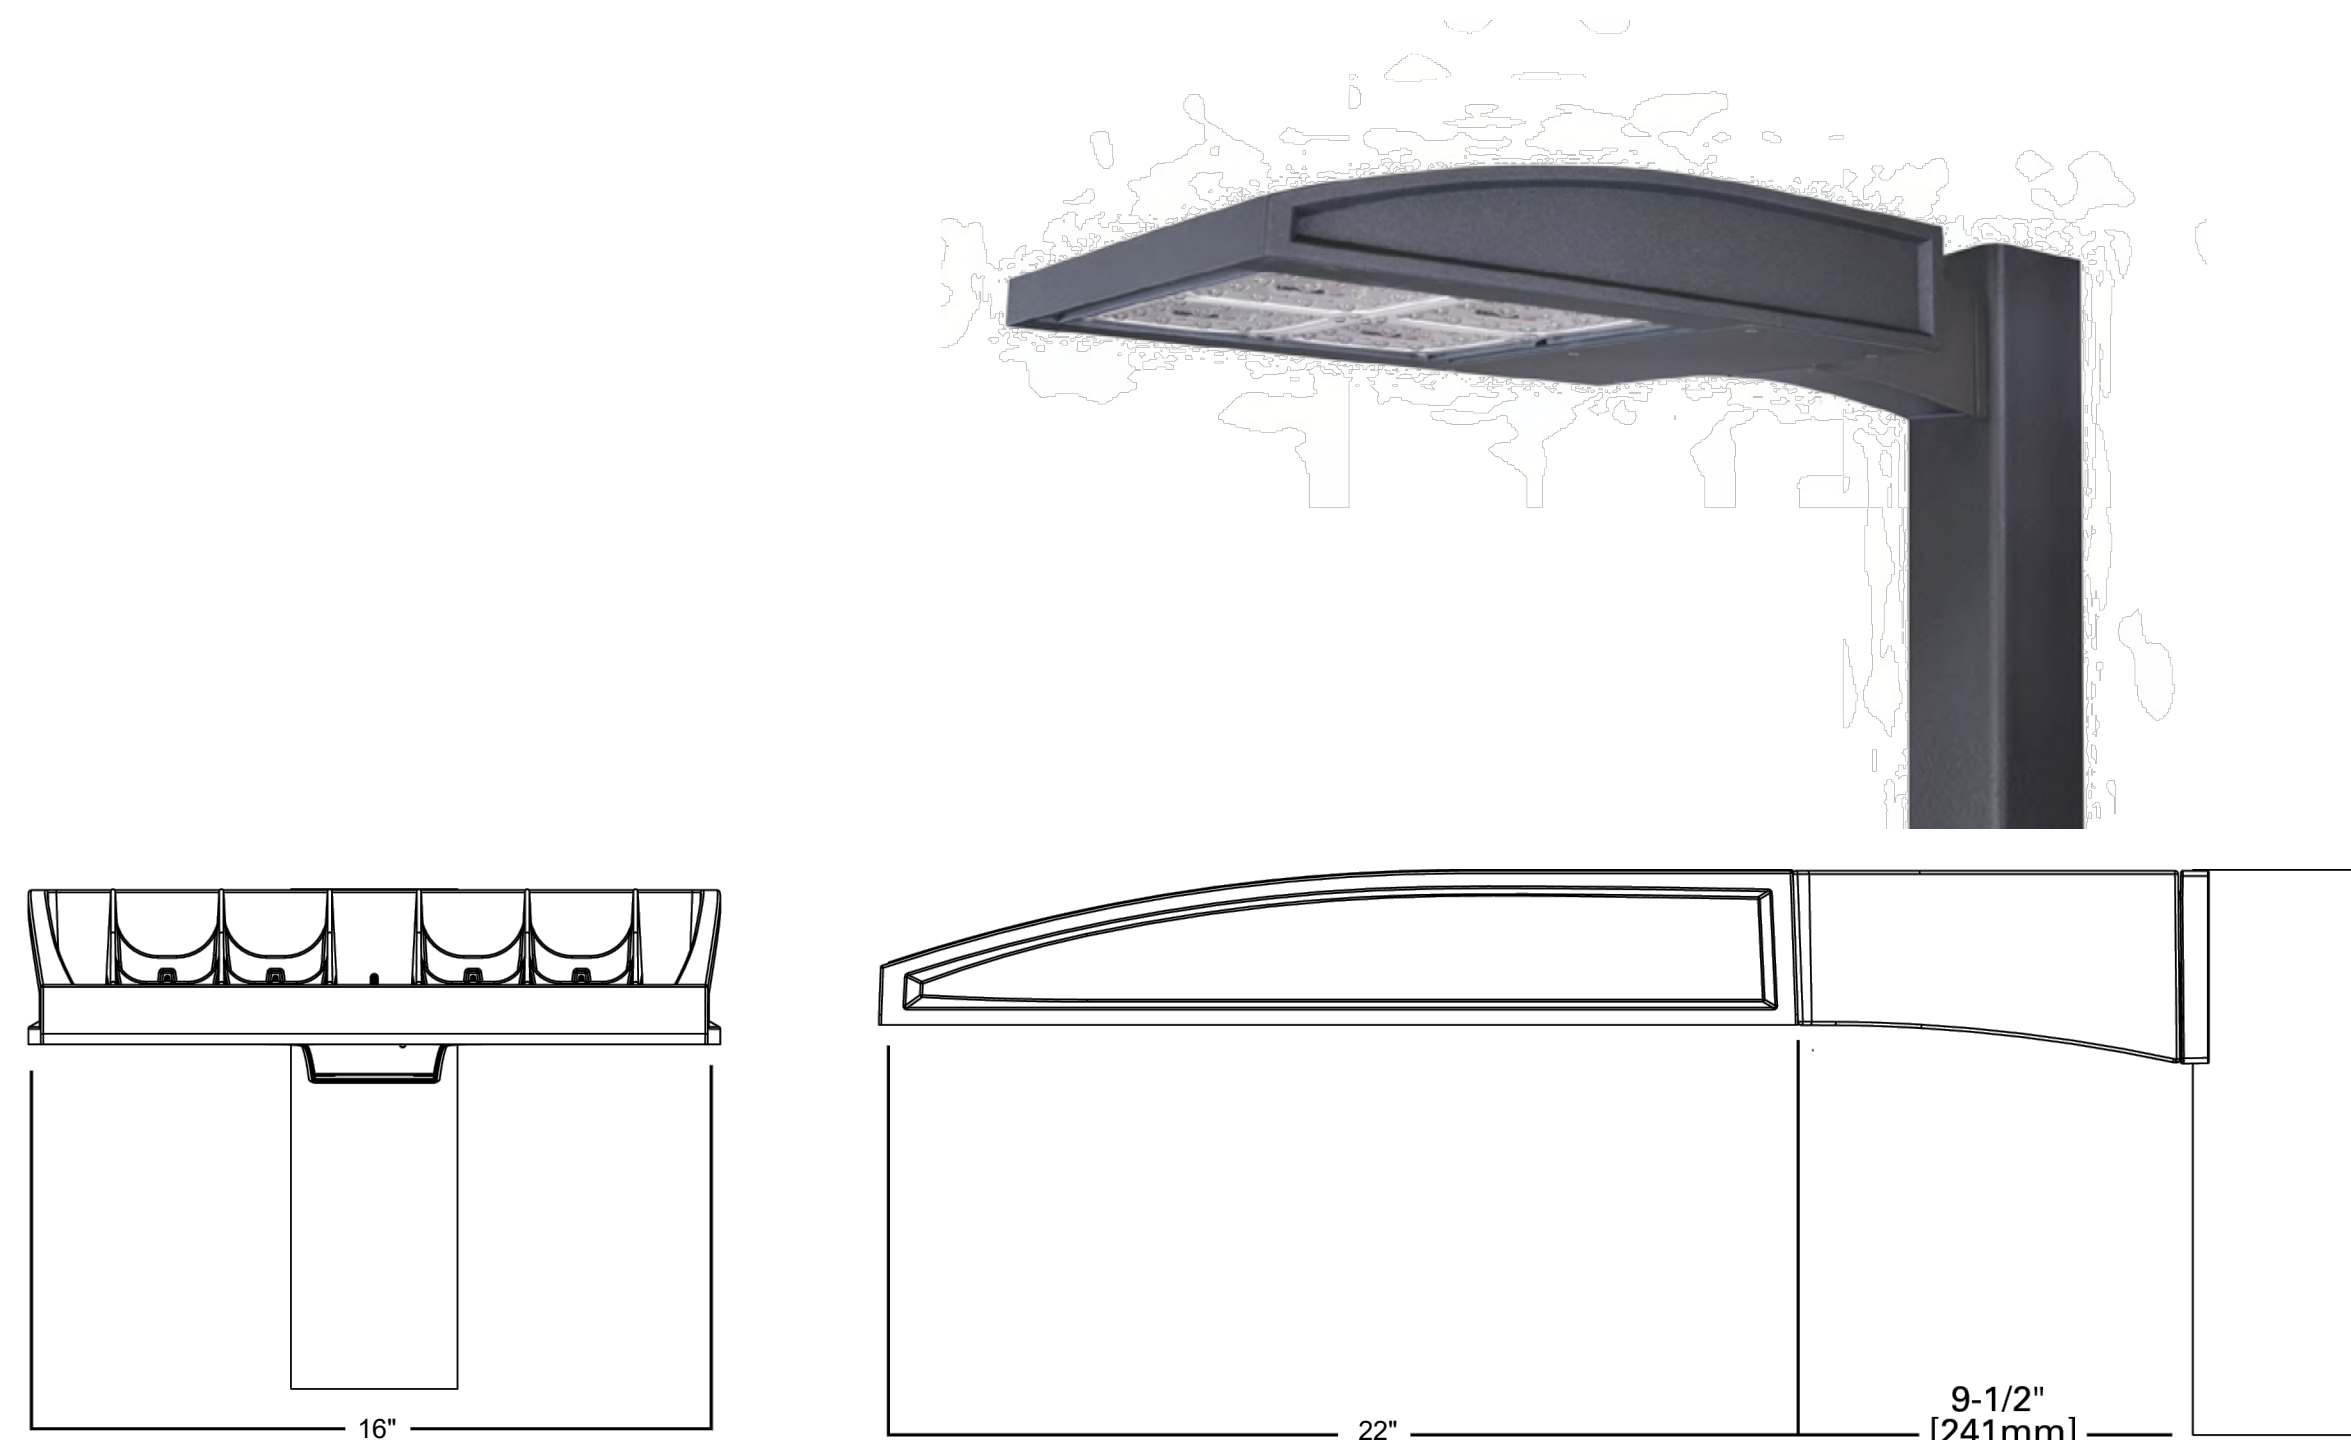

2 FIXTURE S1, S2, & S3 DETAIL

3	PLAN / SECTION
---	----------------


NOT TO SCALE

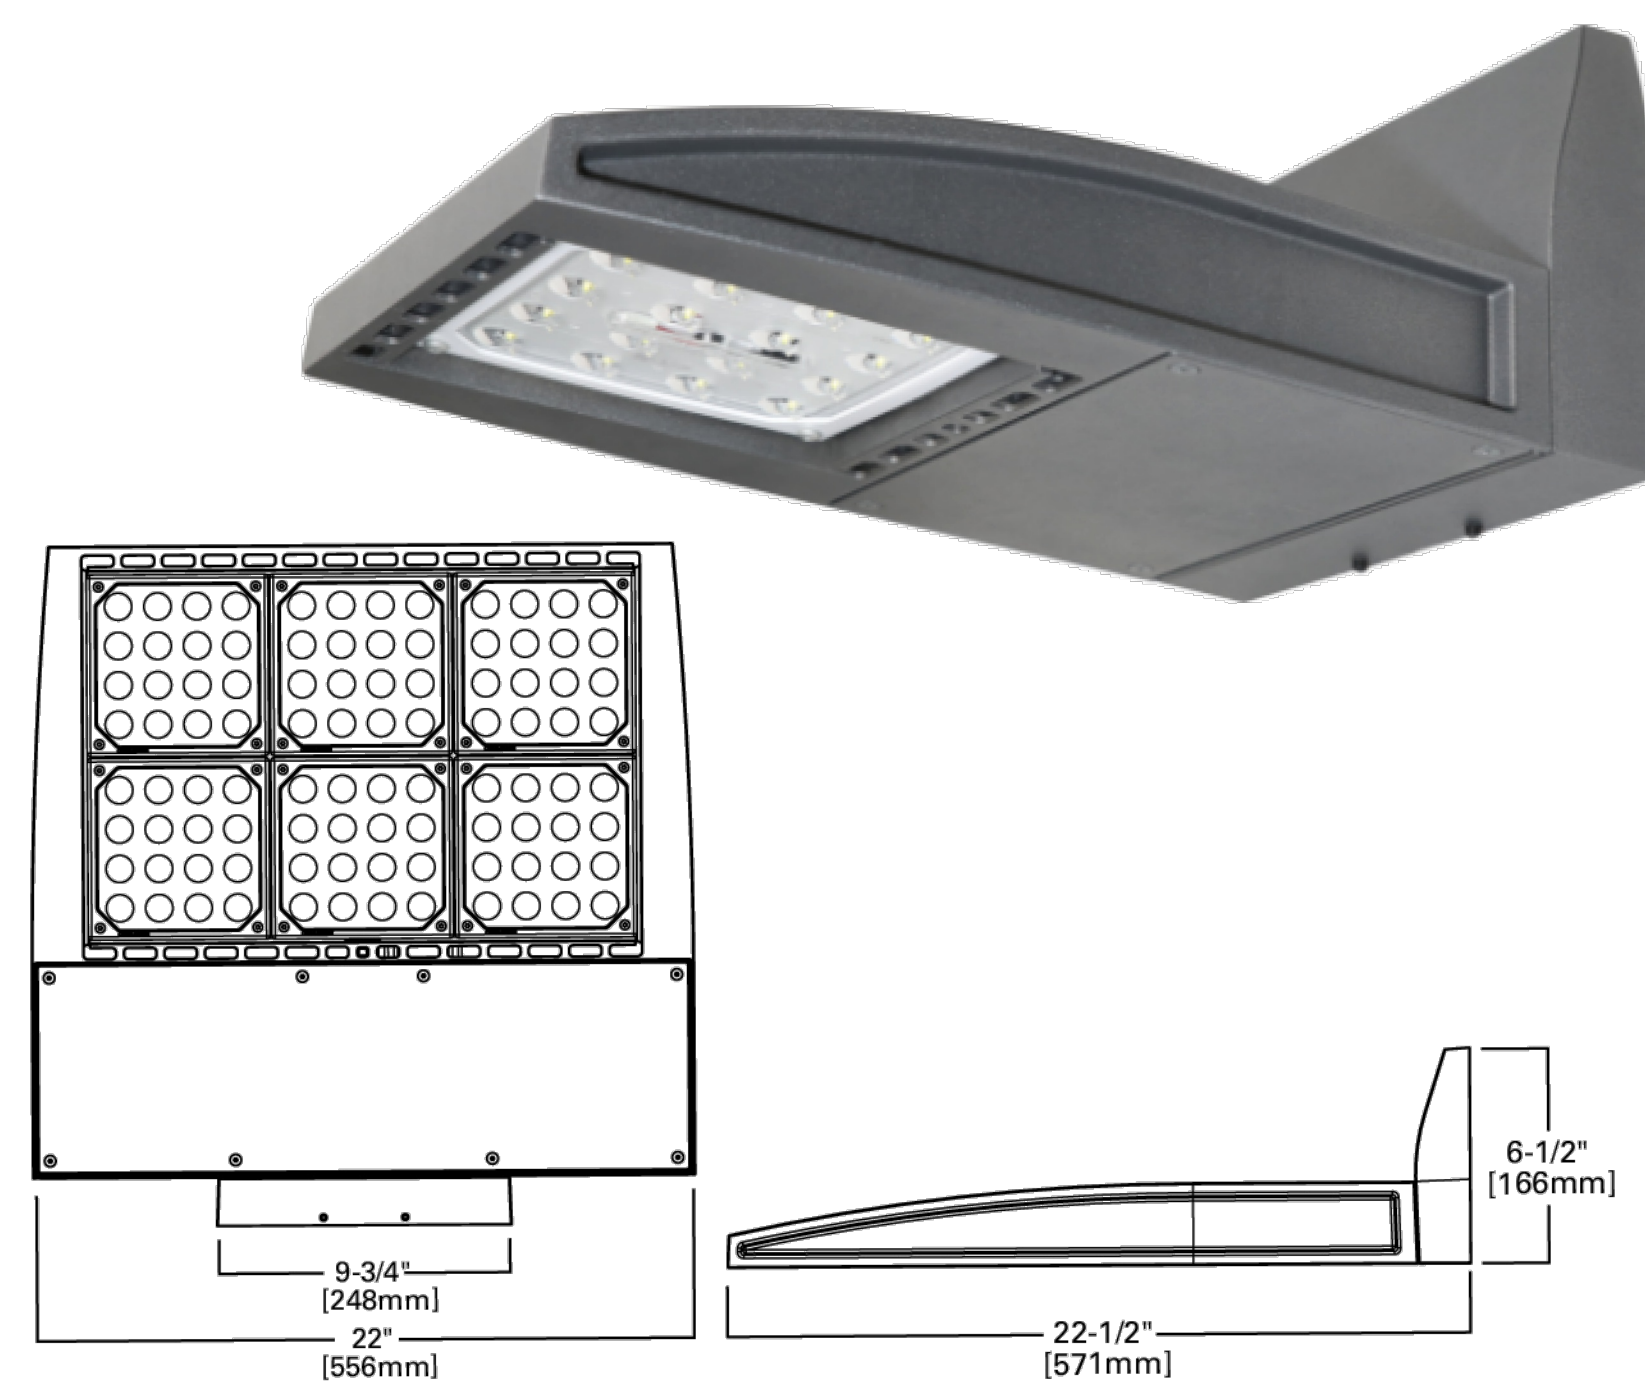

2 FIXTURE SW DETAIL

2	PLAN / SECTION
---	----------------

NOT TO SCALE

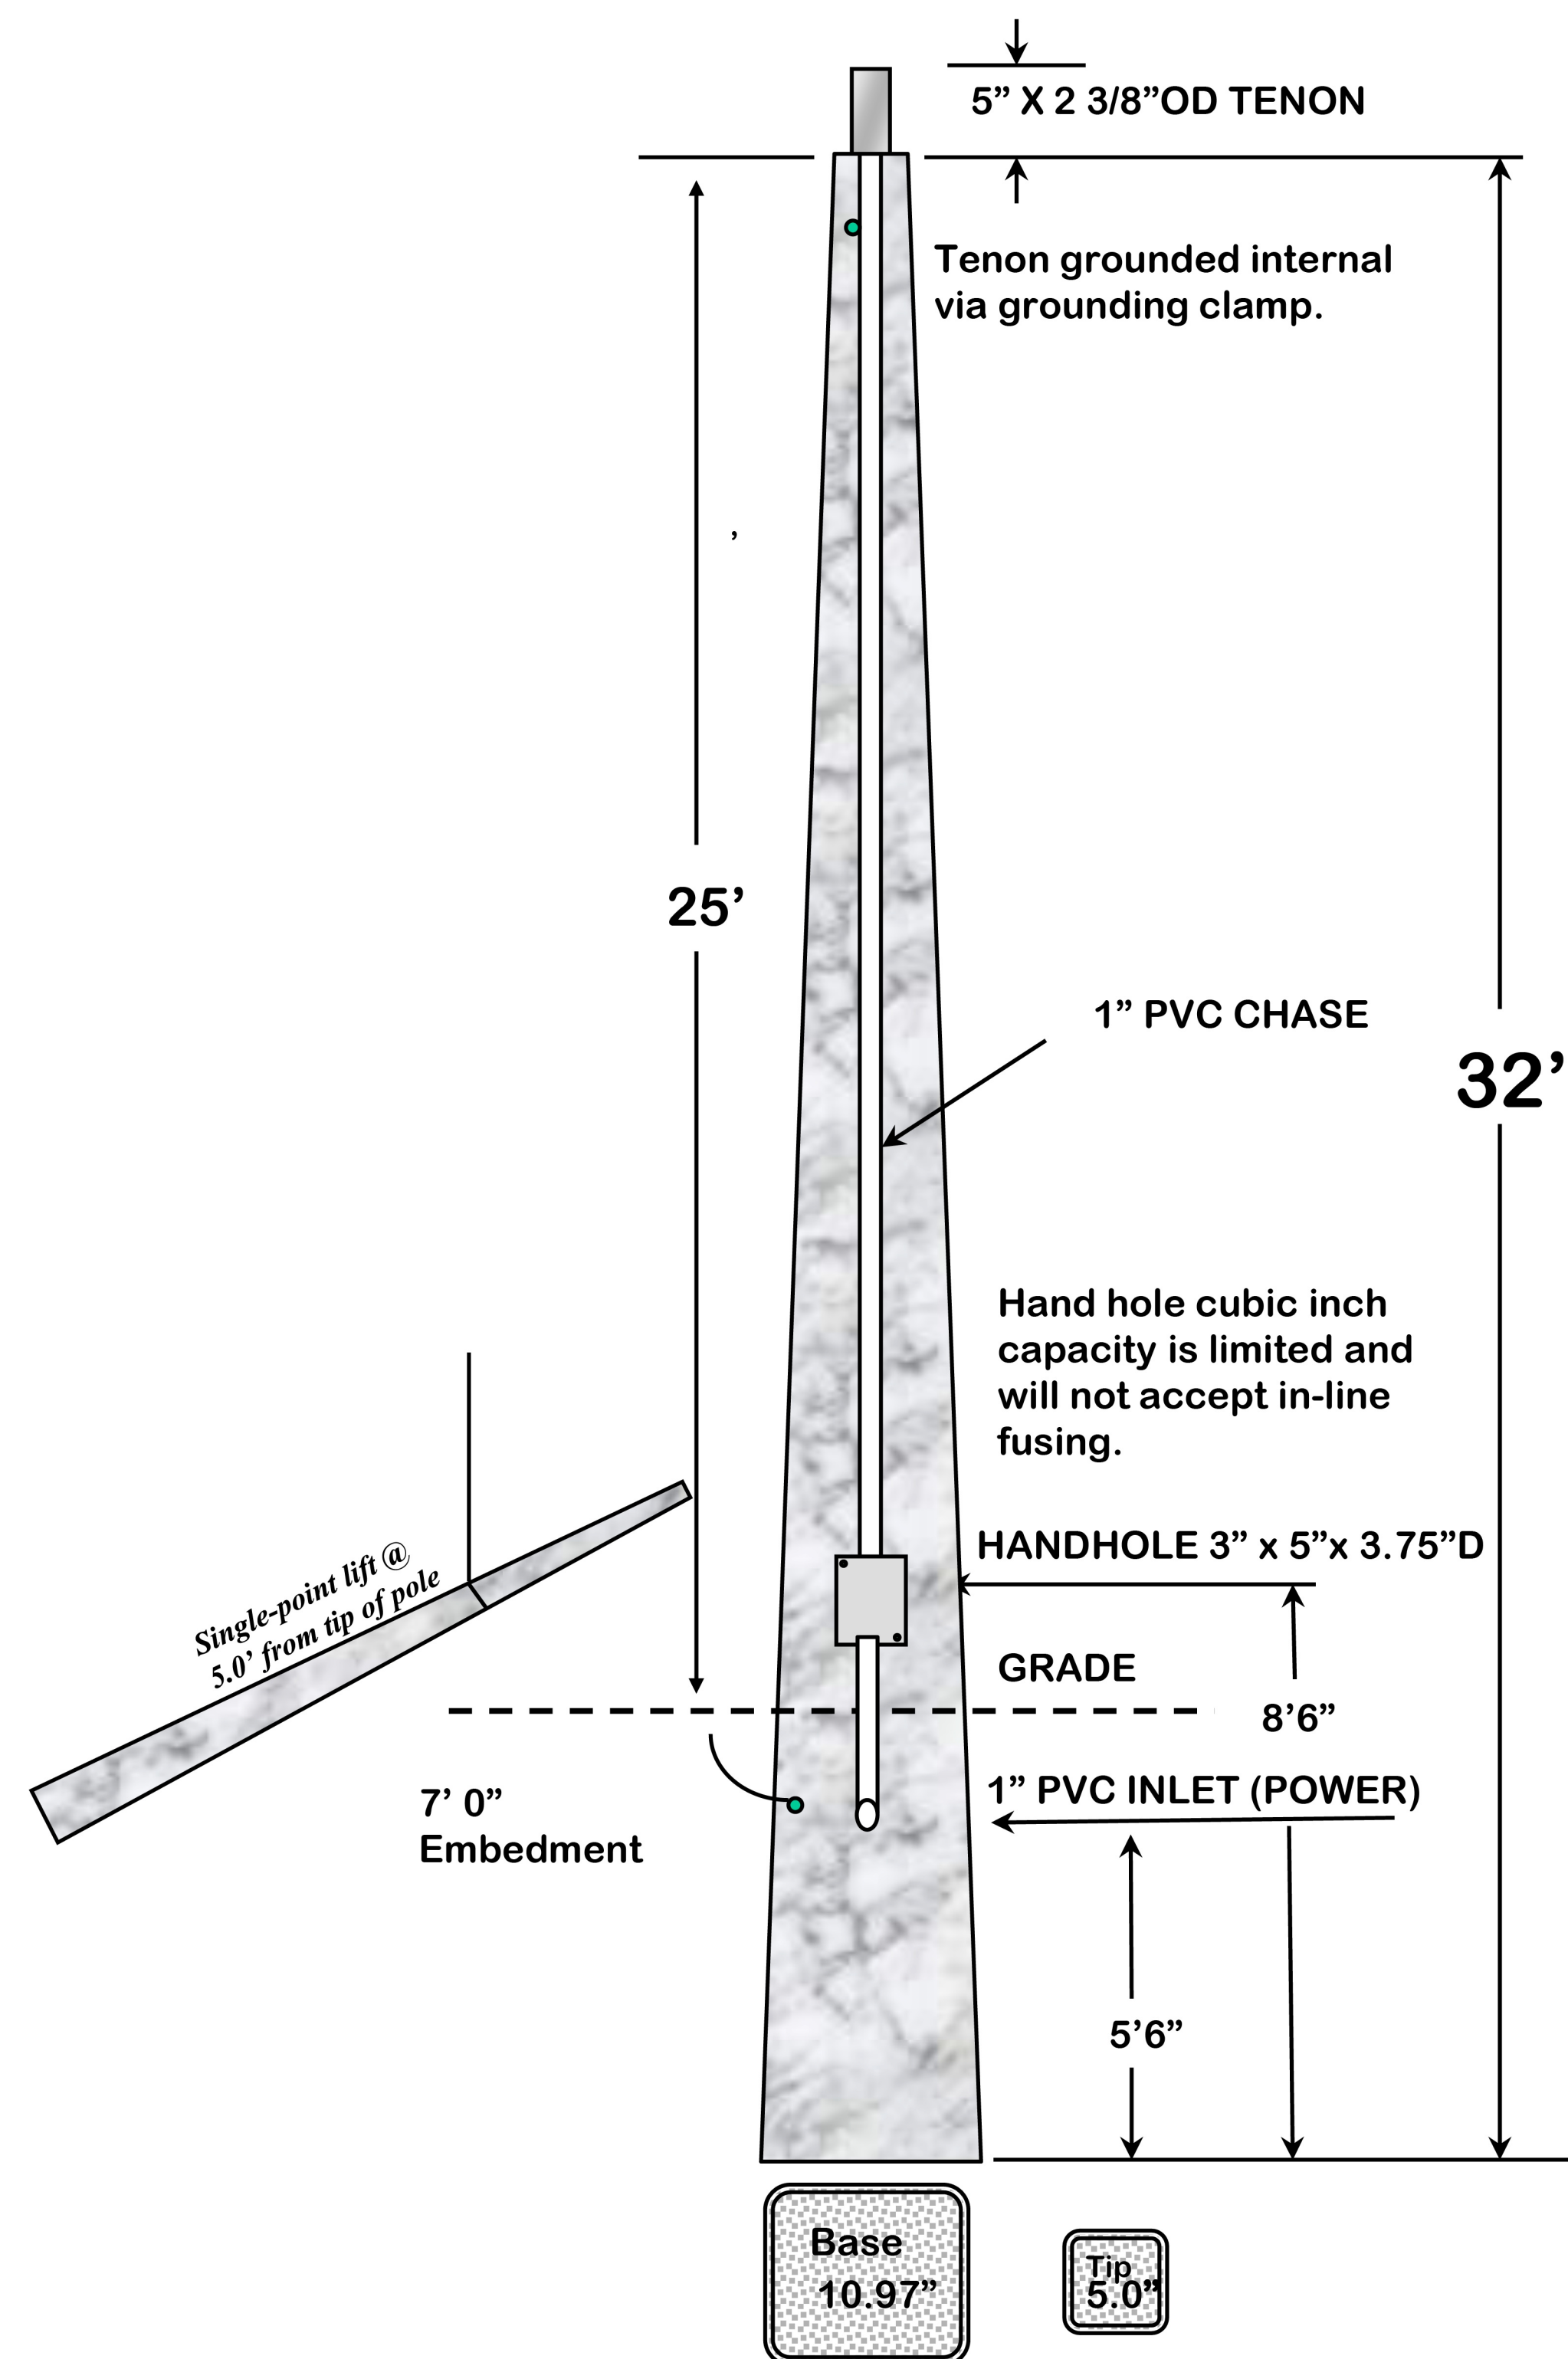

1 25' CONCRETE POLE DETAIL

PLAN / SECTION

NOT TO SCALE

AAC

PZ25- 12000030
01/06/2026