
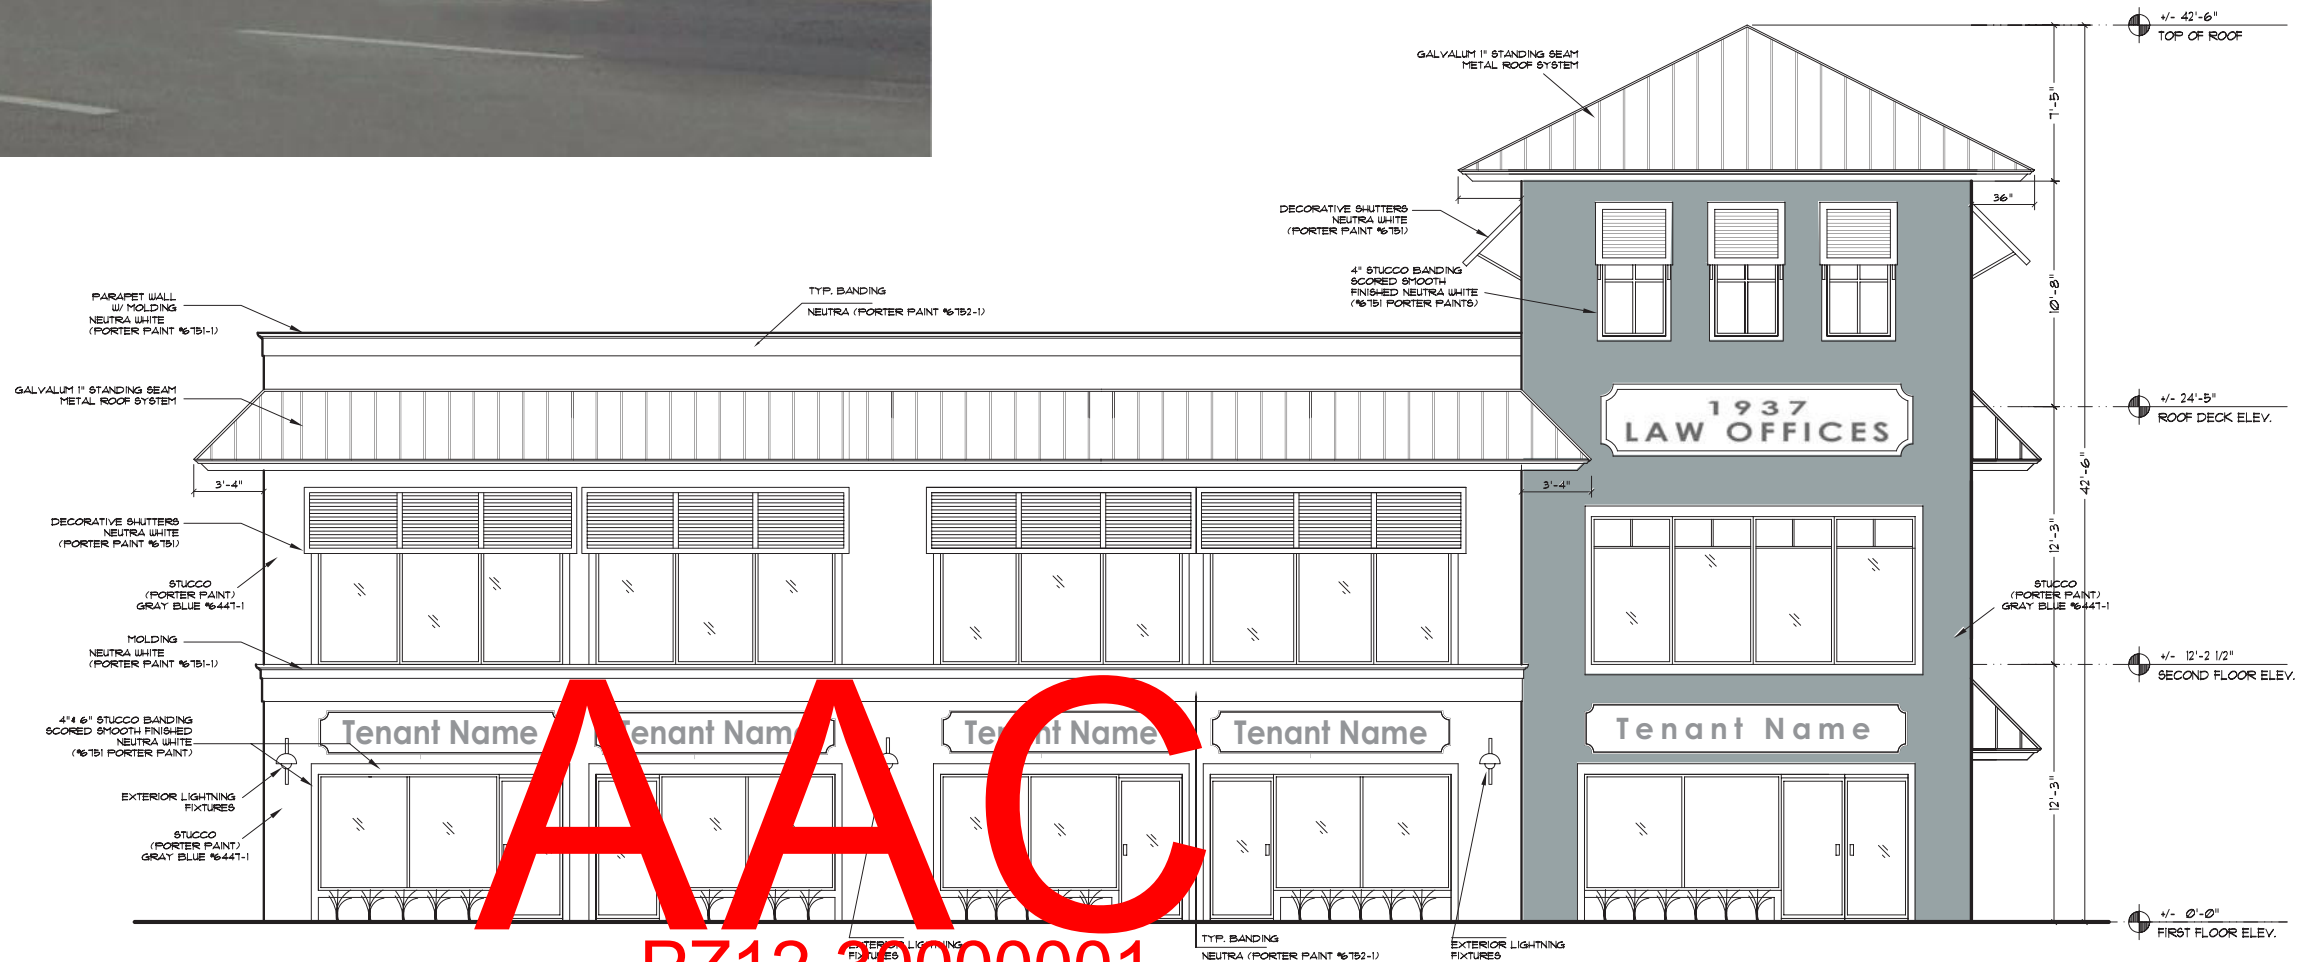


PROPOSED FAÇADE - SOUTH ELEVATION - EAST ATLANTIC BOULEVARD

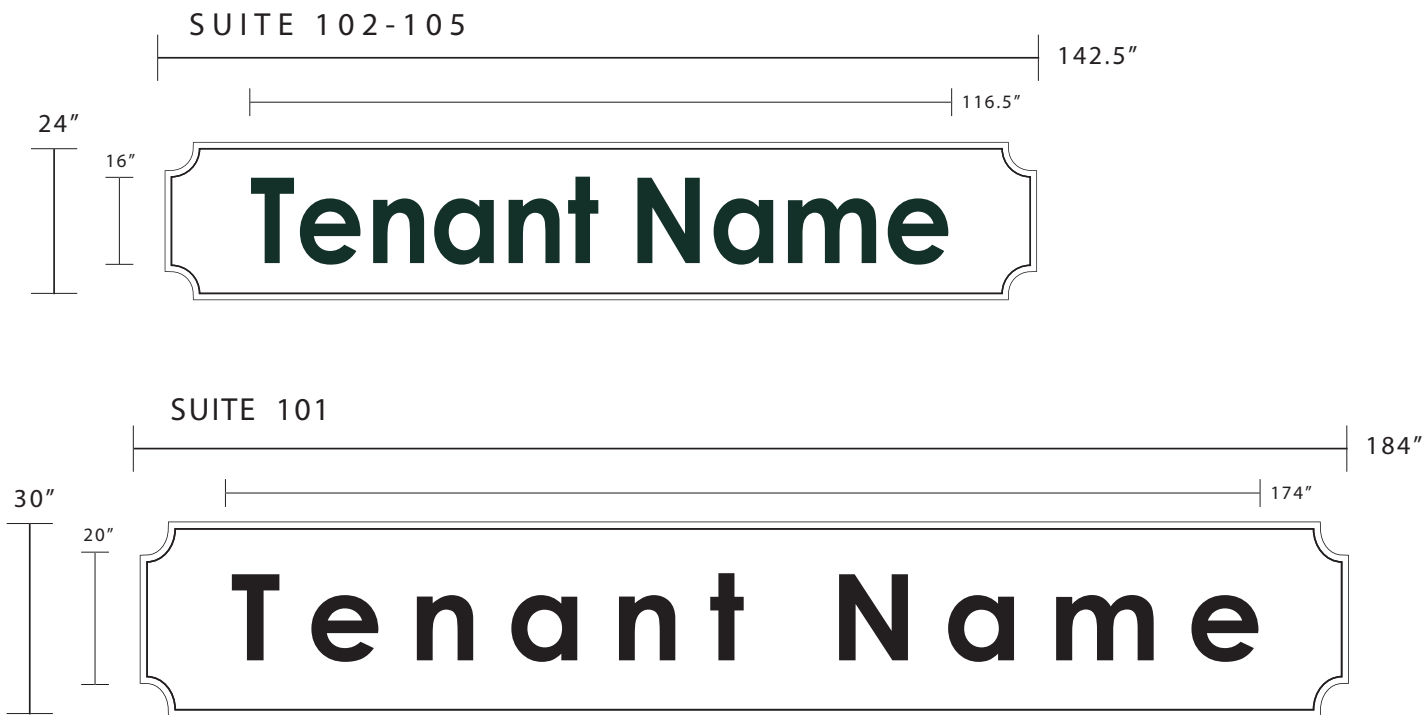

AAC

PZ12-30000001

12/7/21