


EXISTING APPROVED (2015) FAÇADE - SOUTH AND EAST ELEVATION

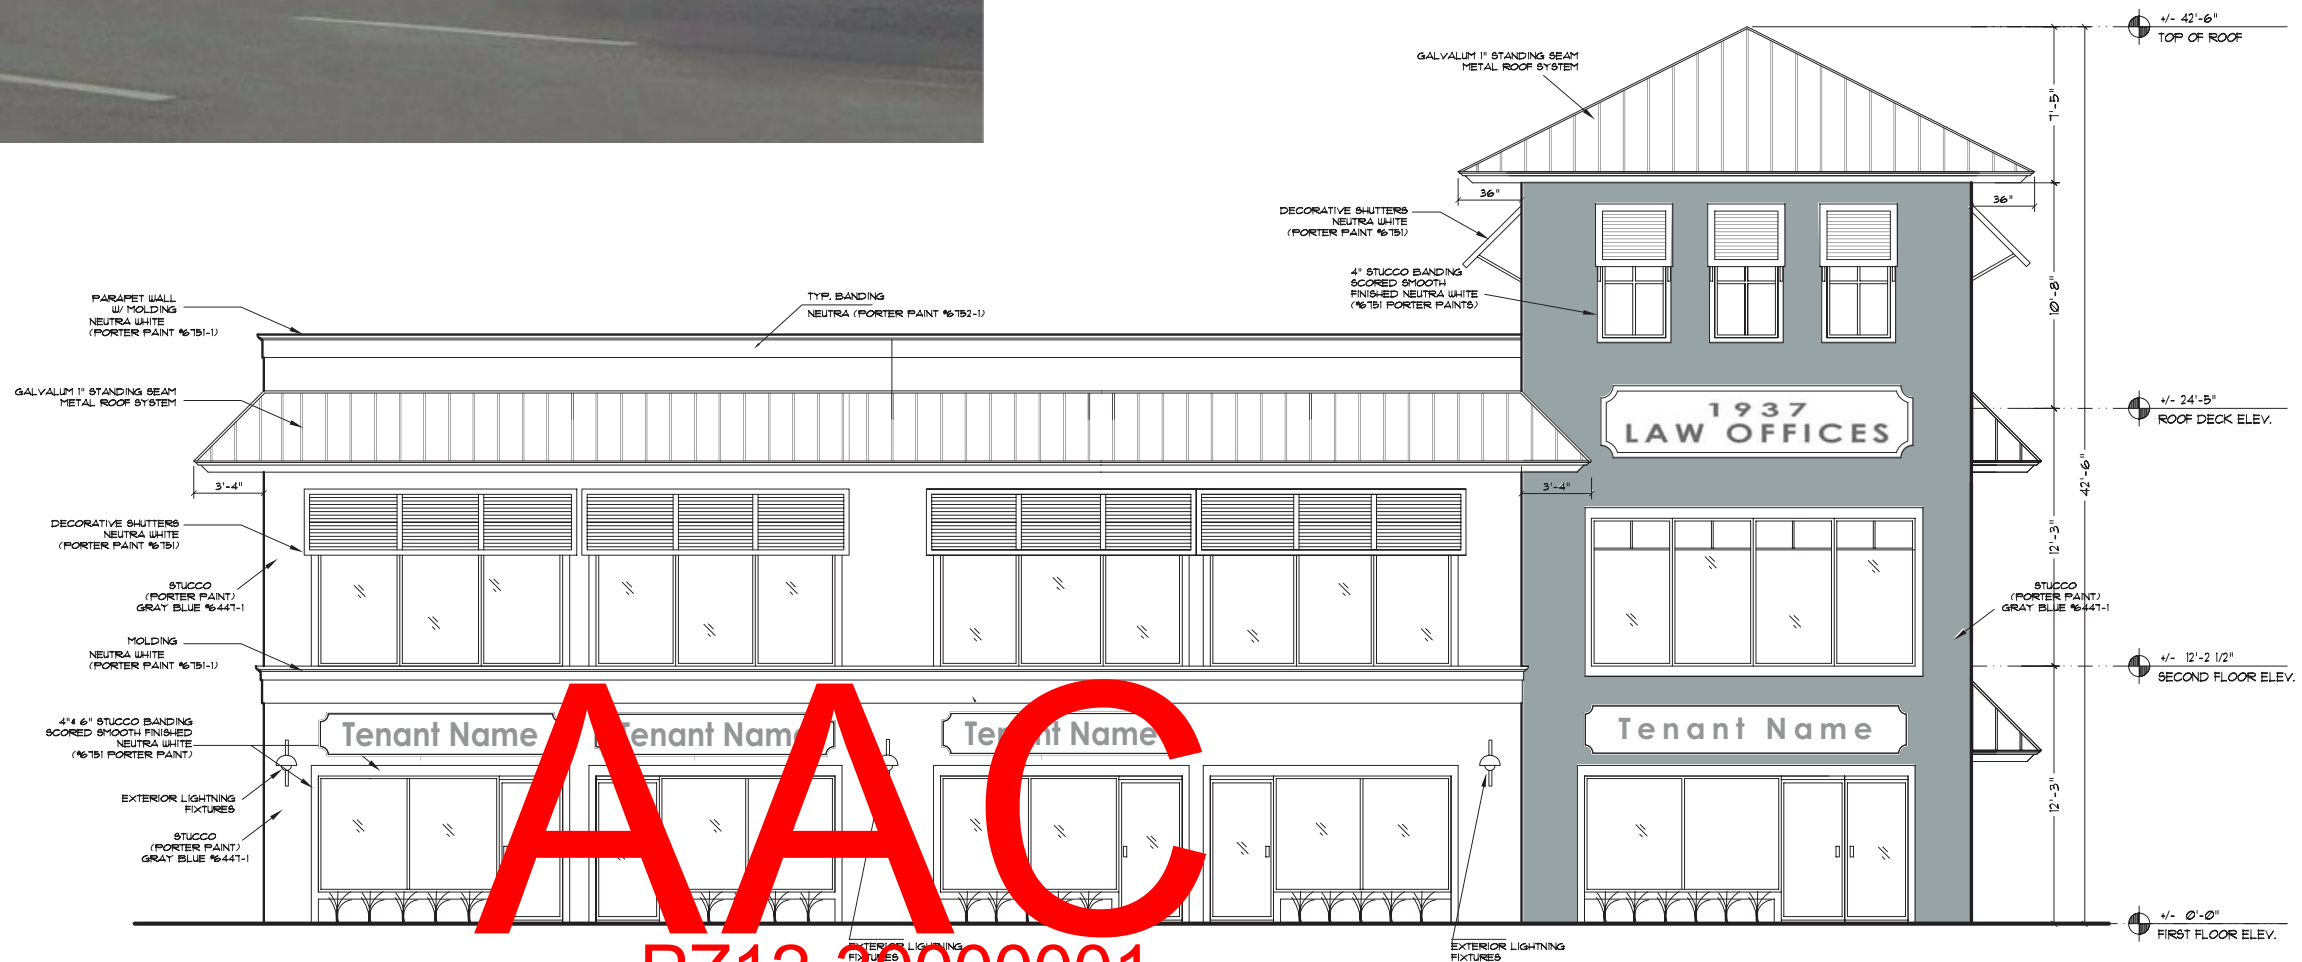

AAC
PZ12-30000001
12/7/21