


<div><div></div><div>Horticultural Aspects, LLC Location: 2250 N. Federal Hwy Pompano Beach, FL 33062</div></div>										
Tree Number	Common Name	Genus Species	DBH (Inches)	Height OA (Feet)	Height CT (Feet) (Palms Only)	Spread (Feet)	Condition Rating (%)	Price per Foot CT or per Inch DBH (\$)	Appraised Value (\$)	Disposition
1	Cabbage palm	<i>Sabal palmetto</i>	8	27	21	12	90%	\$25.00	\$472.50	Remain
2	Cabbage palm	<i>Sabal palmetto</i>	13	28	22	12	85%	\$25.00	\$467.50	Remain
3	Cabbage palm	<i>Sabal palmetto</i>	9	24	19	12	85%	\$25.00	\$403.75	Remain
4	Southern live oak	<i>Quercus virginiana</i>	13	25	—	20	80.0%	\$525.00	\$5460.00	Remain
5	Southern live oak	<i>Quercus virginiana</i>	11	35	—	18	85%	\$525.00	\$4908.75	Remain
6	Southern live oak	<i>Quercus virginiana</i>	16	28	—	18	85%	\$525.00	\$7140.00	Remain
7	Cabbage palm	<i>Sabal palmetto</i>	11	27	21	12	80.0%	\$25.00	\$420.00	Remain
8	Cabbage palm	<i>Sabal palmetto</i>	18	22	16	12	85.0%	\$25.00	\$340.00	Remain
9	Cabbage palm	<i>Sabal palmetto</i>	16	28	22	12	80.0%	\$25.00	\$440.00	Remain
10	Cabbage palm	<i>Sabal palmetto</i>	16	29	23	12	90%	\$25.00	\$517.50	Remain
11	Southern live oak	<i>Quercus virginiana</i>	11	25	—	16	90%	\$525.00	\$5197.50	Remain
12	Black olive	<i>Bucida buceras</i>	20	45	—	35	85%	\$220.00	\$3740.00	Remain
13	Southern live oak	<i>Quercus virginiana</i>	12	28	—	16	80%	\$525.00	\$5040.00	Remain
14	Southern live oak	<i>Quercus virginiana</i>	14	28	—	18	85.0%	\$525.00	\$6247.50	Remain
15	Southern live oak	<i>Quercus virginiana</i>	11	32	—	16	85.0%	\$525.00	\$4908.75	Remain
16	Southern live oak	<i>Quercus virginiana</i>	9	30	—	18	75%	\$525.00	\$3543.75	Remain
17	Southern live oak	<i>Quercus virginiana</i>	13	30	—	18	80.0%	\$525.00	\$5460.00	Remain
18	Southern live oak	<i>Quercus virginiana</i>	11	35	—	16	85%	\$525.00	\$4908.75	Remain
19	Southern live oak	<i>Quercus virginiana</i>	13	30	—	20	85%	\$525.00	\$5801.25	Remain
20	Southern live oak	<i>Quercus virginiana</i>	7	24	—	15	85.0%	\$525.00	\$3123.75	Remain
21	Southern live oak	<i>Quercus virginiana</i>	23	45	—	40	80%	\$525.00	\$9660.00	Remain
22	Green buttonwood	<i>Conocarpus erectus</i>	14	25	—	25	80%	\$460.00	\$5152.00	Remain
23	Green buttonwood	<i>Conocarpus erectus</i>	16	25	—	25	85%	\$460.00	\$6256.00	Remain
24	Montgomery palm	<i>Veitchia arecina</i>	8	30	22	24	85.0%	\$40.00	\$748.00	Remain
29	Montgomery palm	<i>Veitchia arecina</i>	16	34	26	24	85%	\$40.00	\$884.00	RELOCATE
37	Montgomery palm	<i>Veitchia arecina</i>	16	34	26	24	90%	\$40.00	\$936.00	RELOCATE
38	Montgomery palm	<i>Veitchia arecina</i>	20	34	25	24	85%	\$40.00	\$850.00	RELOCATE
47	Mahogany	<i>Swietenia mahogani</i>	12	30	—	25	85%	\$345.00	\$3519.00	Remain
48	Mahogany	<i>Swietenia mahogani</i>	14	30	—	25	80%	\$345.00	\$3864.00	Remain
49	Mahogany	<i>Swietenia mahogani</i>	13	35	—	30	70%	\$345.00	\$3139.50	Remain
50	Solitaire palm	<i>Ptychosperma elegans</i>	4	29	23	8	75.0%	\$30.00	\$517.50	Remain
51	Jatropha	<i>Jatropha integririma</i>	5	8	—	6	65%	\$115.00	\$373.75	Remain
52	Solitaire palm	<i>Ptychosperma elegans</i>	5	30	24	8	80%	\$30.00	\$576.00	Remain
53	Solitaire palm	<i>Ptychosperma elegans</i>	4	28	22	8	80.0%	\$30.00	\$528.00	Remain
54	Jatropha	<i>Jatropha integririma</i>	5	10	—	8	80%	\$115.00	\$460.00	Remain
55	Solitaire palm	<i>Ptychosperma elegans</i>	4	28	22	8	75.0%	\$30.00	\$495.00	Remain
56	Solitaire palm	<i>Ptychosperma elegans</i>	6	30	24	8	65.0%	\$30.00	\$468.00	Remain
57	Jatropha	<i>Jatropha integririma</i>	6	10	—	10	80%	\$115.00	\$552.00	Remain
58	Solitaire palm	<i>Ptychosperma elegans</i>	5	28	22	8	70.0%	\$30.00	\$462.00	Remain
61	Black olive	<i>Bucida buceras</i>	28	45	—	40	75%	\$220.00	\$4620.00	Remain
62	Montgomery palm	<i>Veitchia arecina</i>	4	12	6	8	80.0%	\$40.00	\$192.00	Remain
Prepared by:	Justin Rogers	ISA Certified Arborist								
		FL - 9547A								

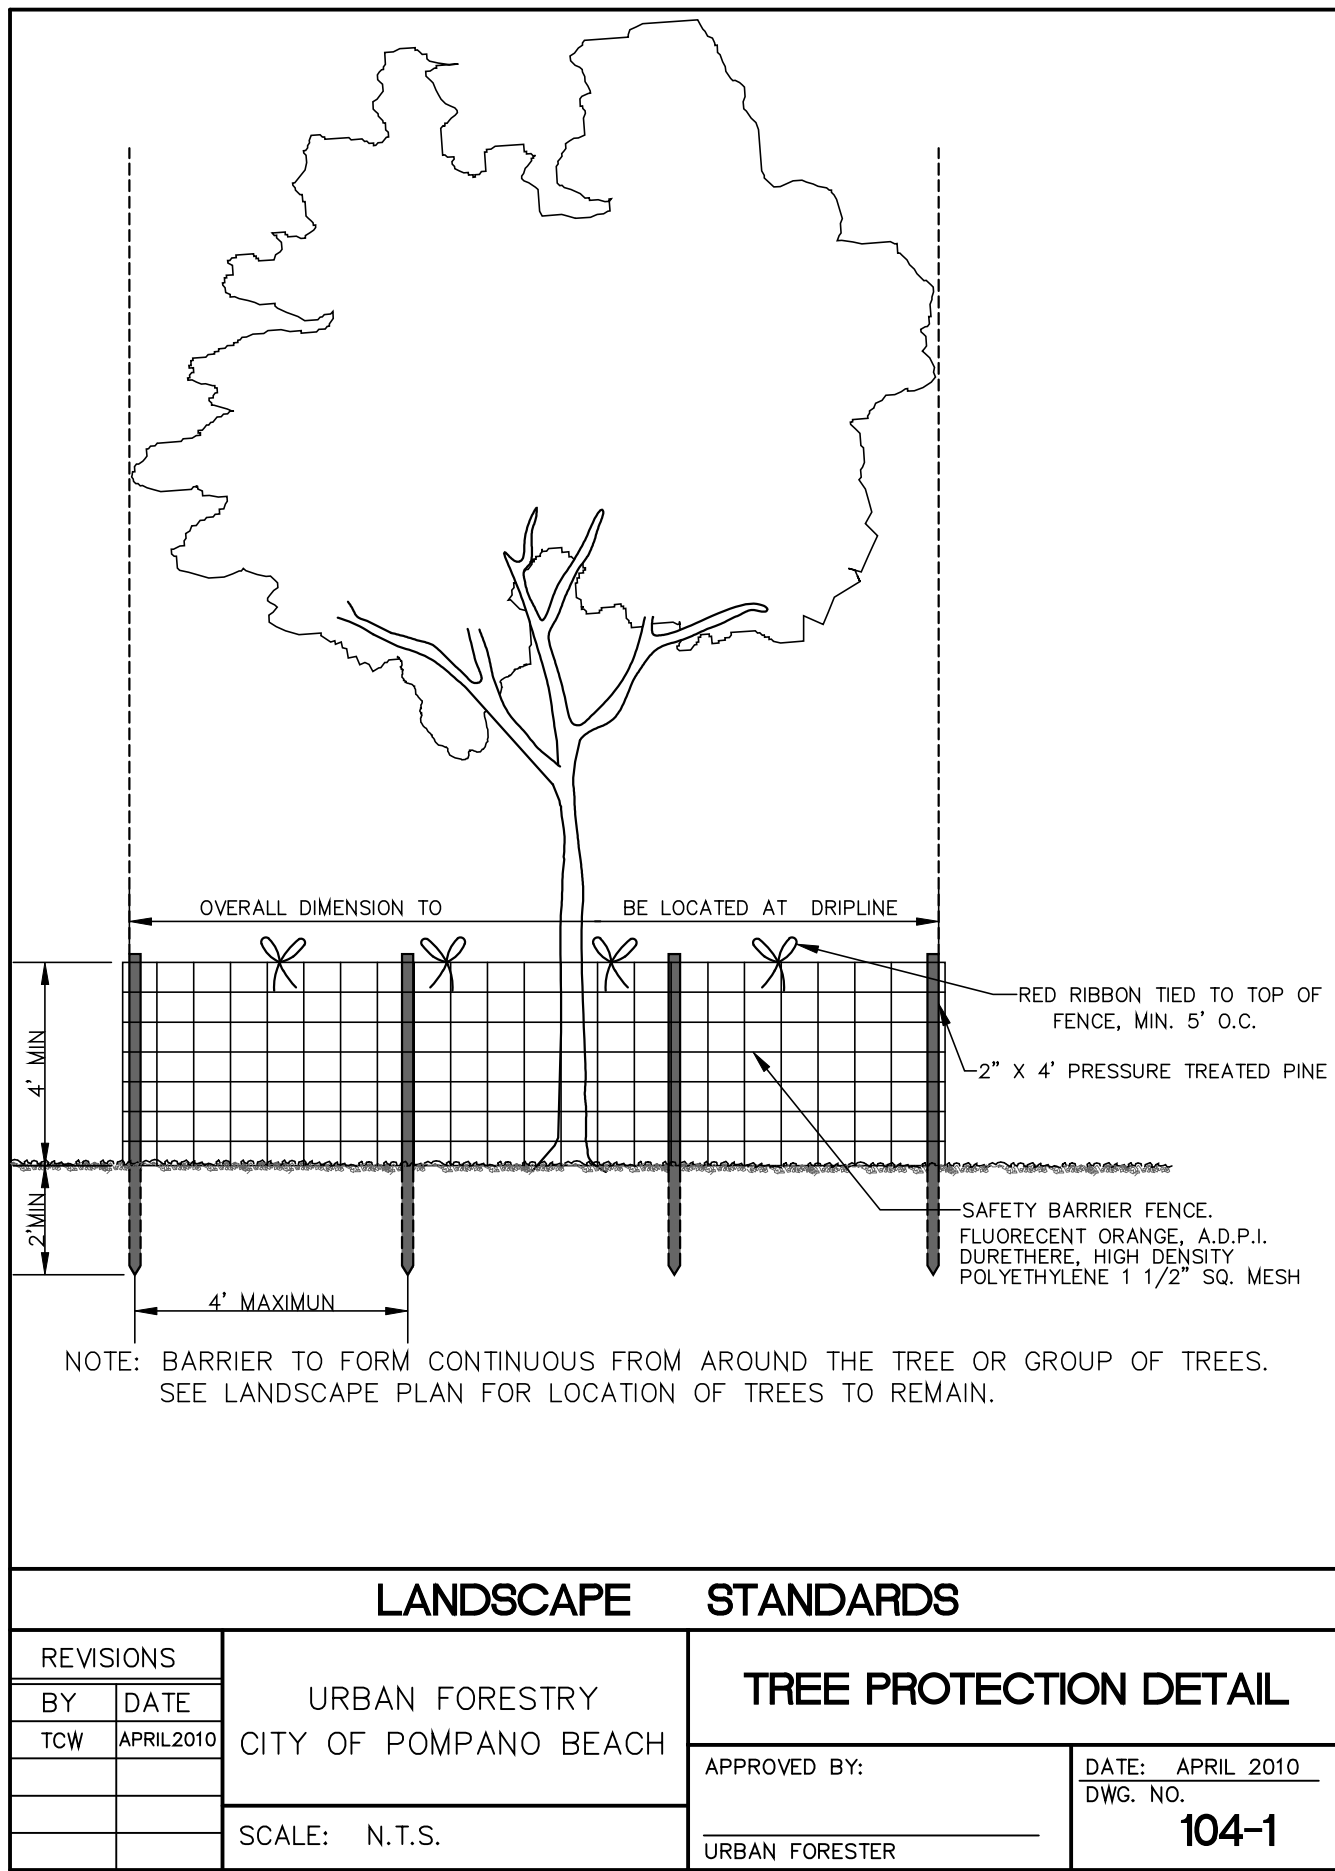

#### LEGEND


- EXISTING TREE TO BE REMOVED
- EXISTING TREE TAG
- EXISTING TREE TO REMAIN
- EXISTING TREE TAG
- EXISTING TREE TO BE RELOCATED
- EXISTING TREE TAG
- TREE PROTECTION FENCING

#### EXISTING TREES (2021 LANDSCAPE)

#	TREE	SIZE	DISPOSITION
N1	GREEN BUTTONWOOD	14' HGT	REMAIN
N2	GREEN BUTTONWOOD	14' HGT	REMAIN
N3	GREEN BUTTONWOOD	14' HGT	REMAIN
N4	LIVE OAK	14' HGT	REMAIN
N5	LIVE OAK	14' HGT	REMAIN
N6	LIVE OAK	14' HGT	REMAIN
N7	CHRISTMAS PALM	8' GW	REMAIN
N8	CHRISTMAS PALM	8' GW	REMAIN
N9	CHRISTMAS PALM	8' GW	REMAIN
N10	CHRISTMAS PALM	8' GW	REMAIN
N11	LIVE OAK	14' HGT	REMAIN
N12	LIVE OAK	14' HGT	REMAIN
N13	LIVE OAK	14' HGT	REMAIN
TOTAL			

#### NOTE:


See sheet L-100 for landscape plan.

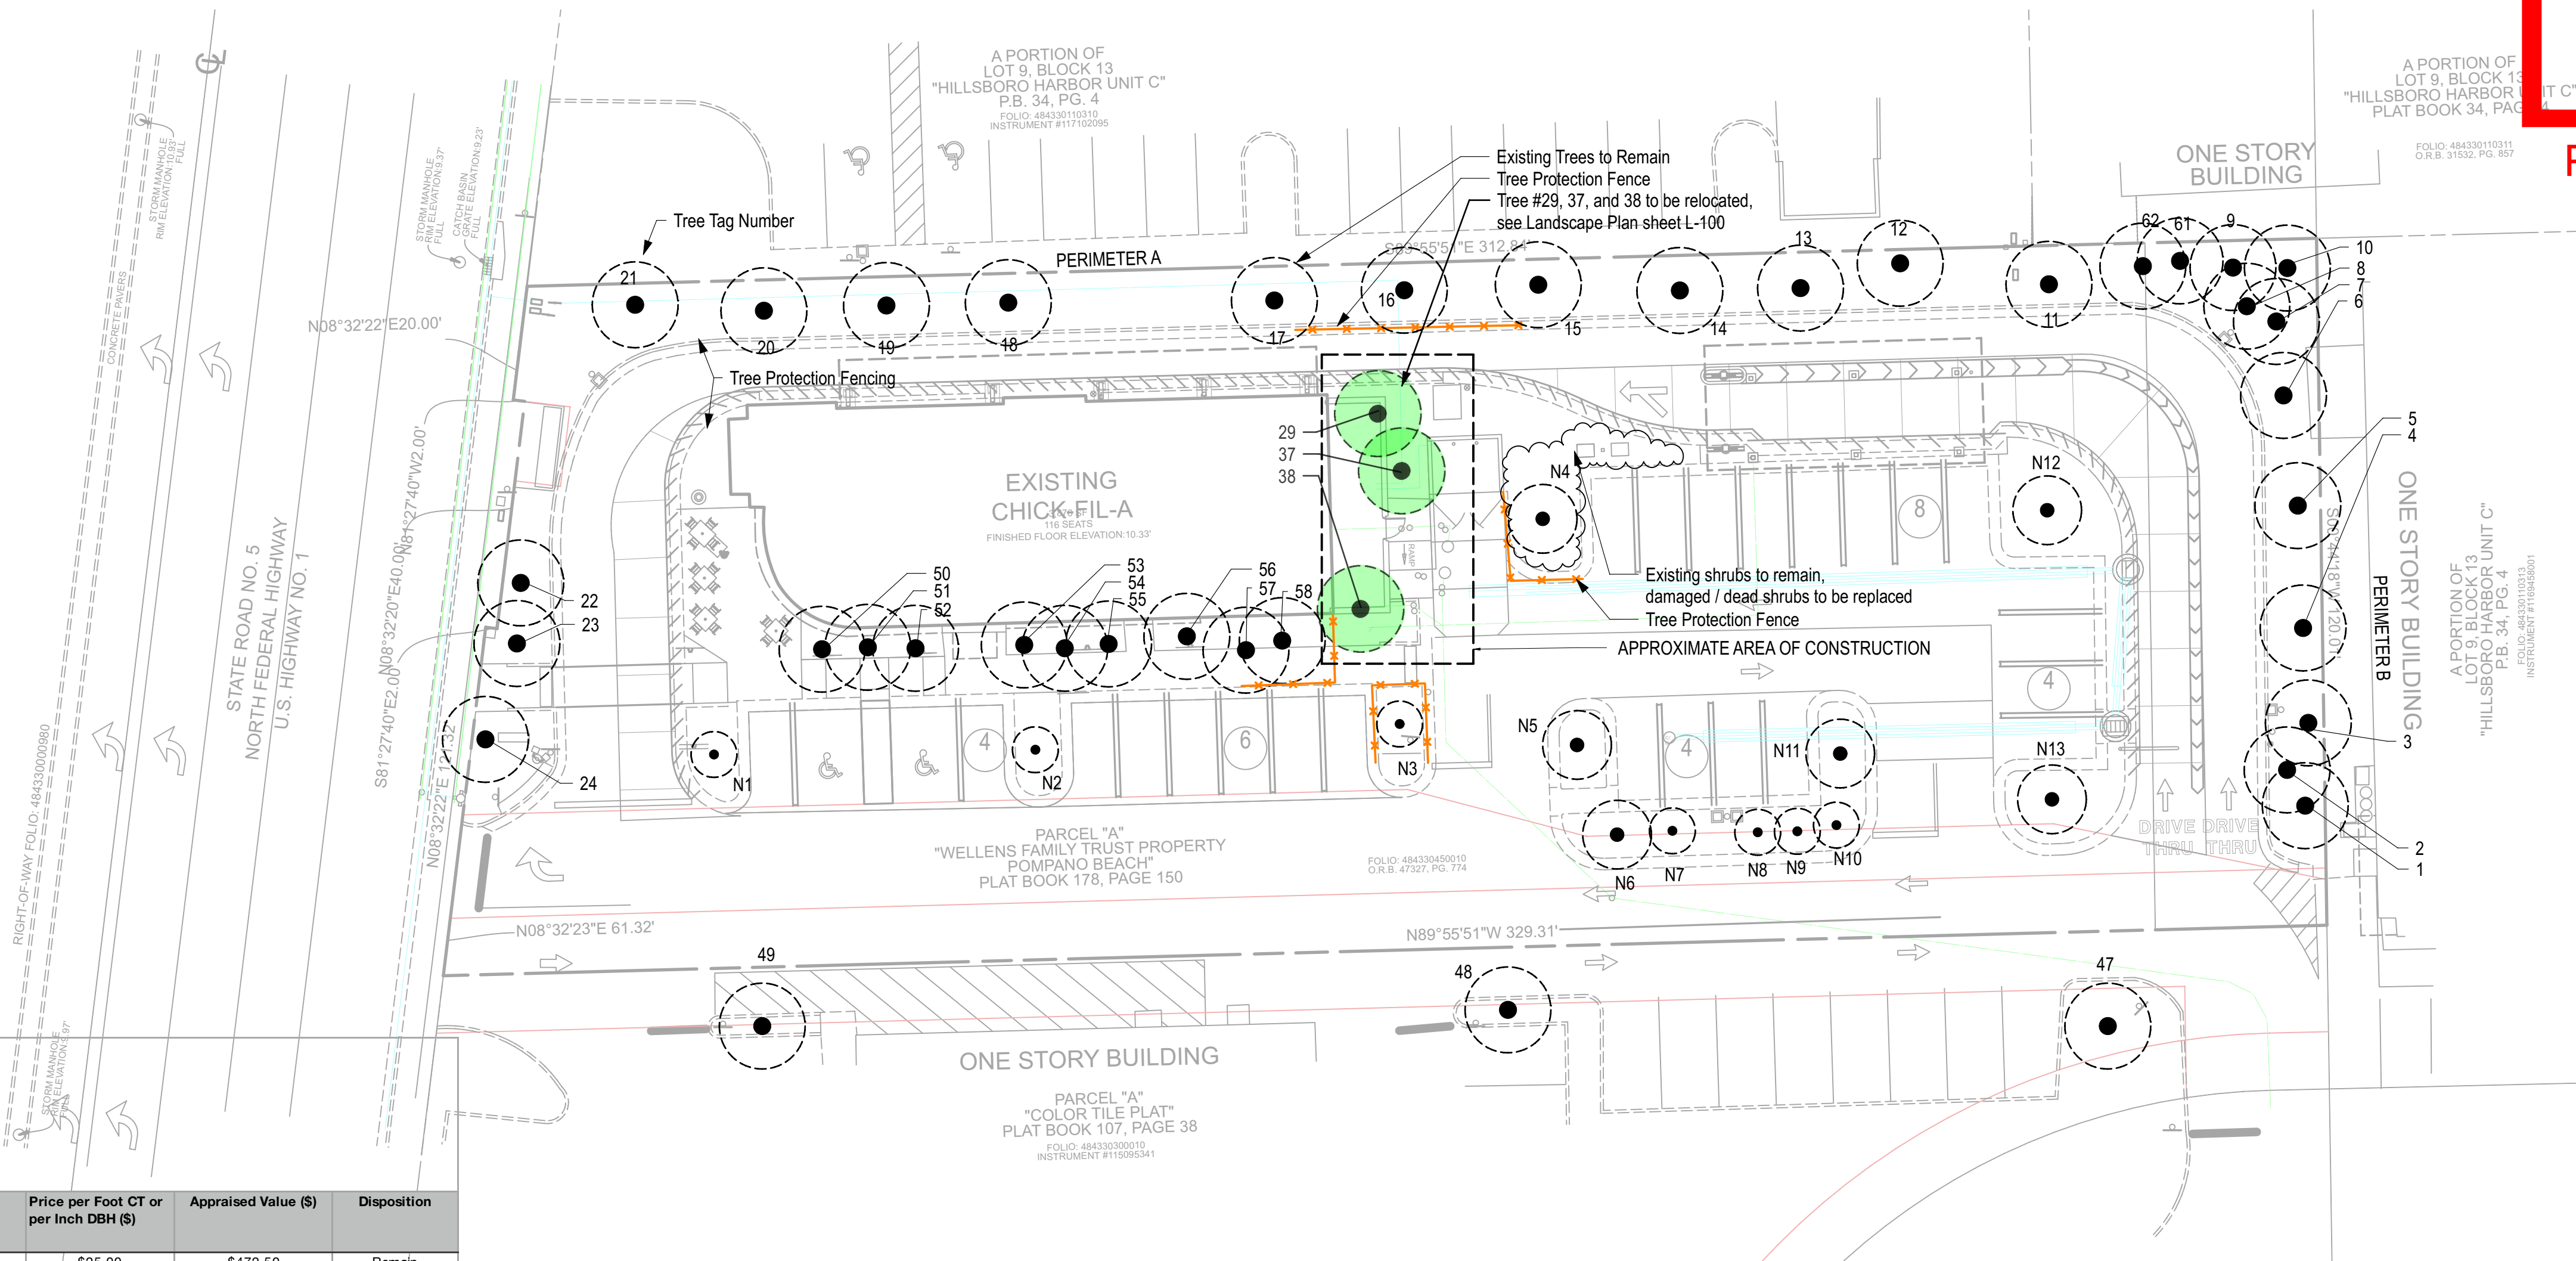

Chick-fil-A  
5200 Buffington Road  
Atlanta, Georgia 30349-2998



Manley Land Design, Inc.  
51 Old Canton Street  
Alpharetta, Georgia 30009  
770.442.8171 tel

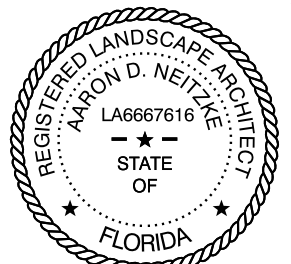

Digitally signed by  
Aaron D Neitzke  
DN: c=US,  
o=MANLEY LAND  
DESIGN,  
dnQualifier=A014  
10D00000186B79  
EBA9B0006956F,  
cn=Aaron D  
Neitzke  
Date: 2023.05.30  
13:10:59 -0400'

CHICK-FIL-A  
POMPANO BEACH  
2250 NORTH FEDERAL HIGHWAY  
POMPANO BEACH, FL 33062

FSU# 02483

REVISION SCHEDULE  
NO. DATE BY DESCRIPTION

MLD PROJECT # 2023141  
PRINTED FOR PERMIT  
DATE 5/25/23  
DRAWN BY KCN

Information contained on this drawing and in all digital files  
produced for above named project may not be reproduced in  
any manner without express written or verbal consent from  
authorized project representatives.

SHEET  
Tree Protection Plan

SHEET NUMBER  
L-001