




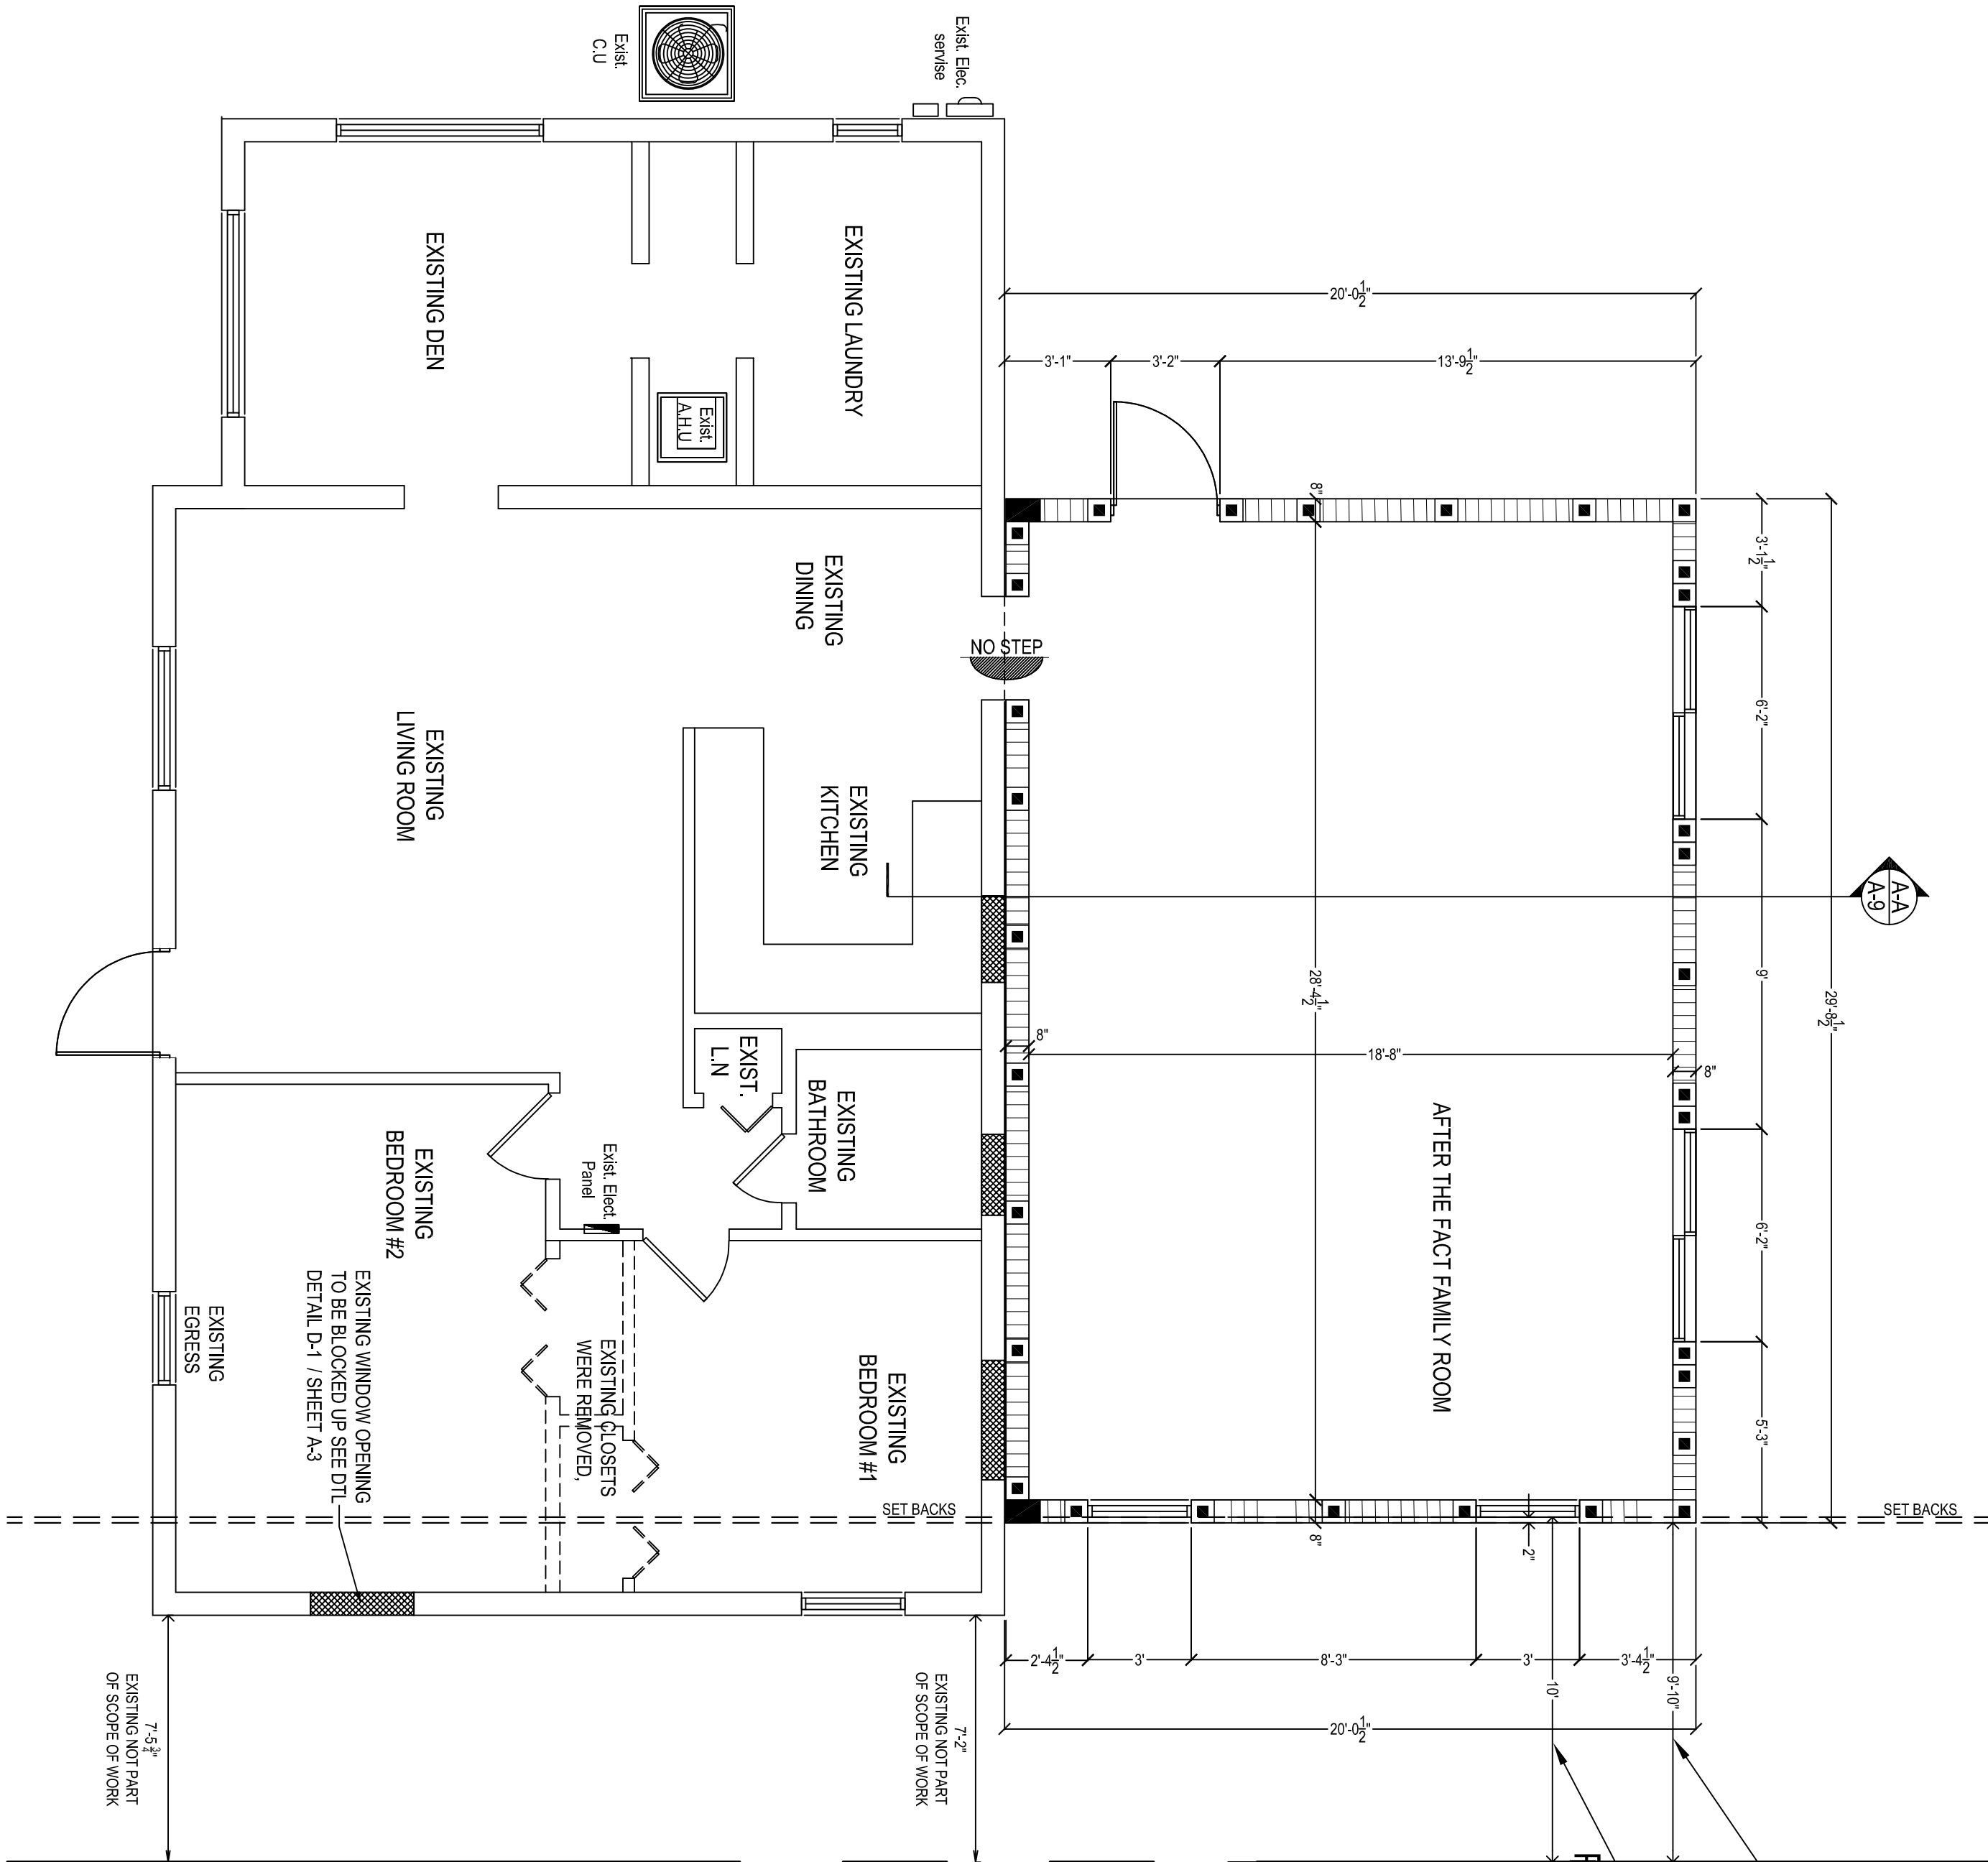


EXISTING NON CONFORMING
SET BACK (9'-10")

REQUIRED SET BACK 10.00'
(REQUESTING VARIANCE TO
KEEP EXISTING NON CONFORMING
SET BACK OF 9'-10")

WALL LEGEND	
	DENOTES NEW 8" CONCRETE WALL CONSTRUCTION W/ 2 COATS STUCCO FINISH (TYP.) ON EXTERIOR WALL & 1/2" DRYWALL TYPE-X ON 1" METAL FLOORING STRIPS @ 24" O.C. W/ R-4.1 ALUMINUM INSULATION IN BETWEEN.
	DENOTES EXISTING EXTERIOR WALL CONSTRUCTION
	DENOTES EXISTING INTERIOR WALL CONSTRUCTION

FLOOR PLAN

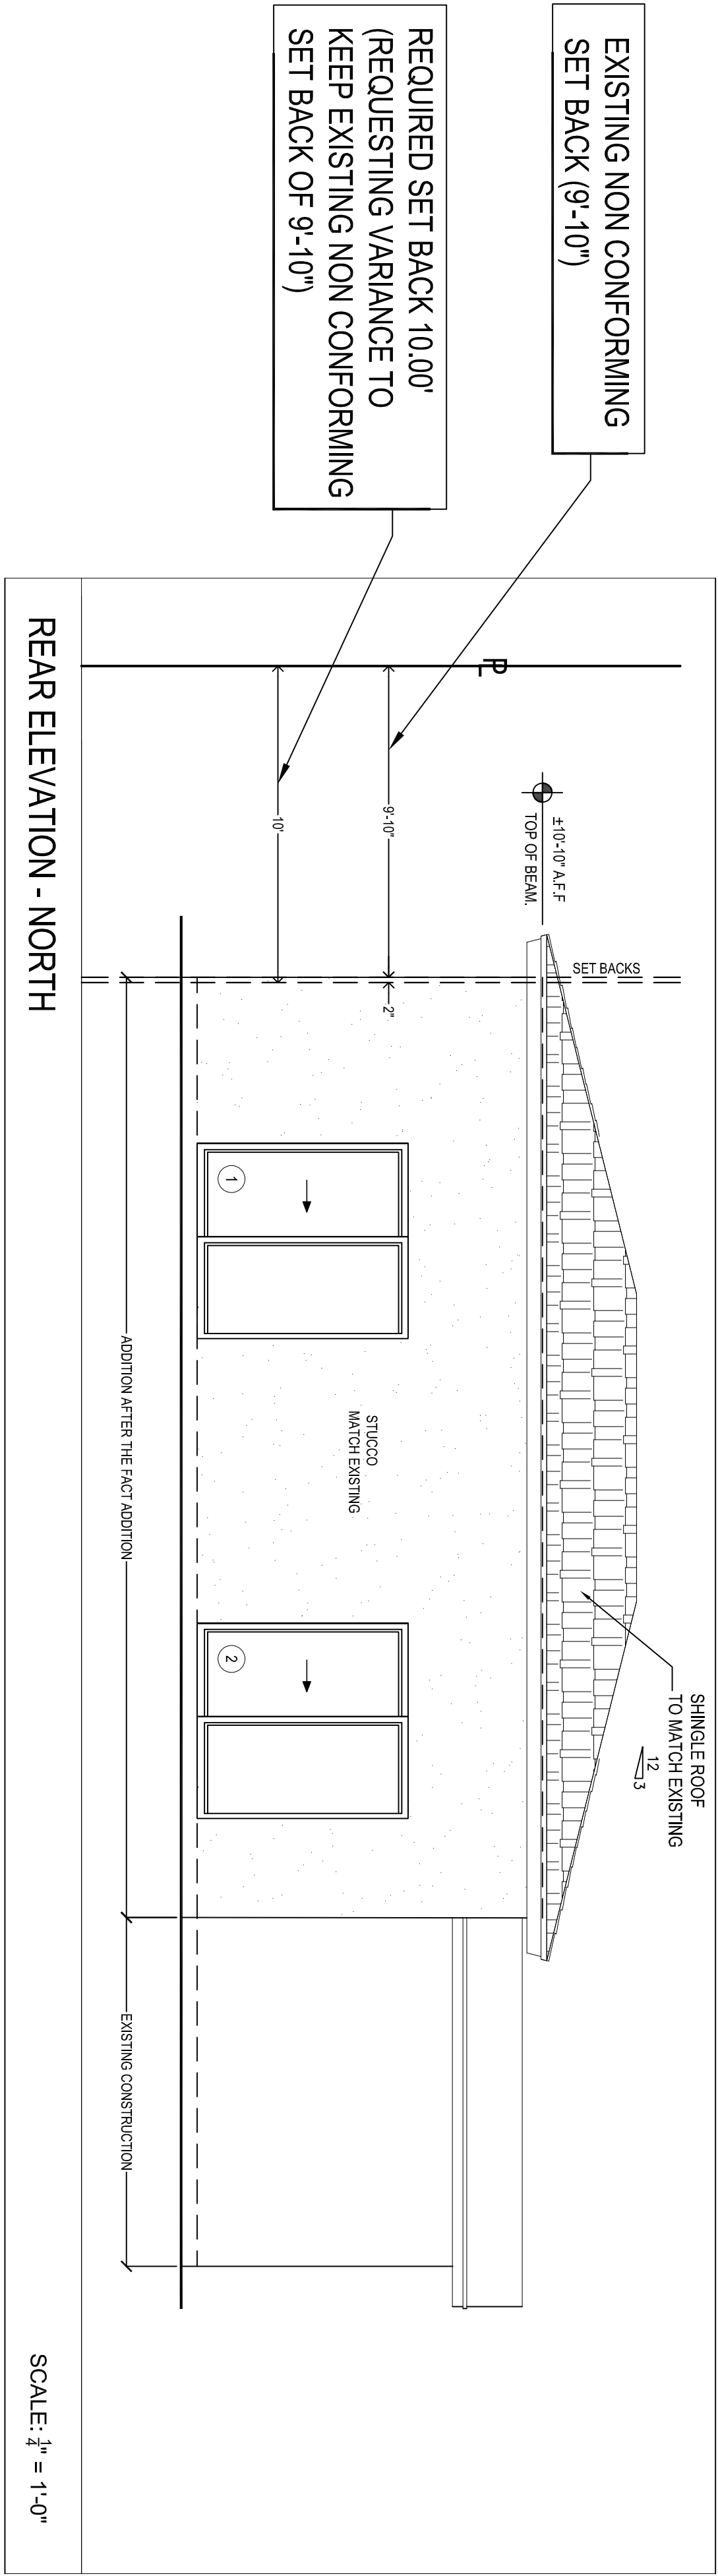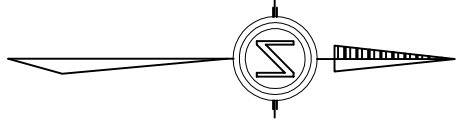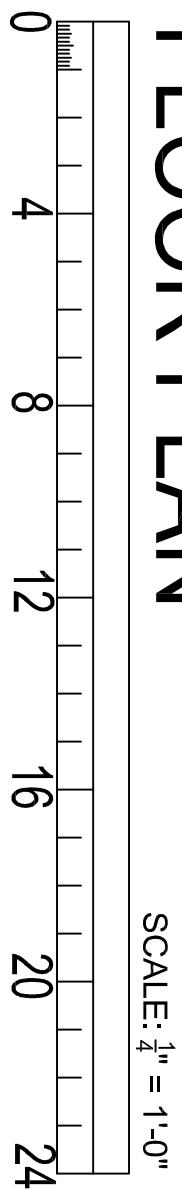

EXISTING NON CONFORMING
SET BACK (9'-10")

REQUIRED SET BACK 10.00'
(REQUESTING VARIANCE TO
KEEP EXISTING NON CONFORMING
SET BACK OF 9'-10")